
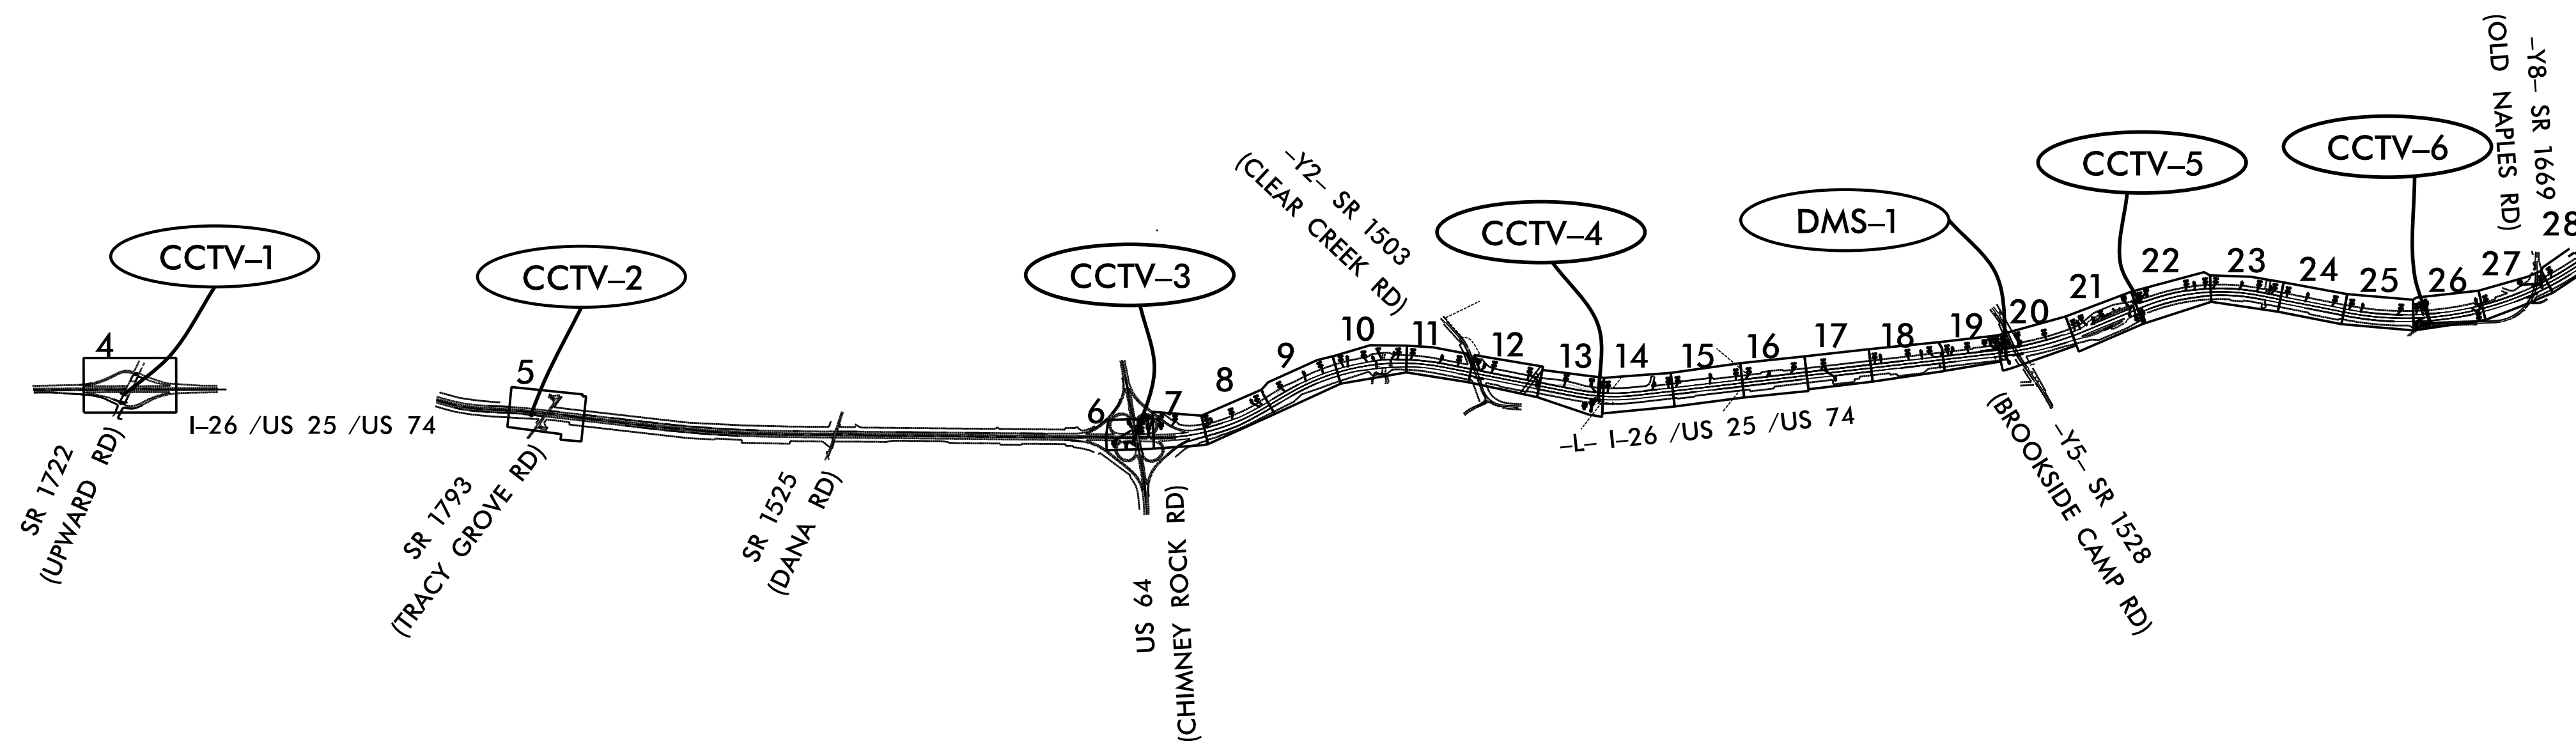


STATE OF NORTH CAROLINA
DIVISION OF HIGHWAYS

HENDERSON COUNTY

LOCATION: I-26 FROM SR 1722 (UPWARD RD) TO JUST NORTH OF SR 1669 (OLD NAPLES RD)

TYPE OF WORK: FIBER, CCTV CAMERA AND DYNAMIC MESSAGE SIGN INSTALLATIONS

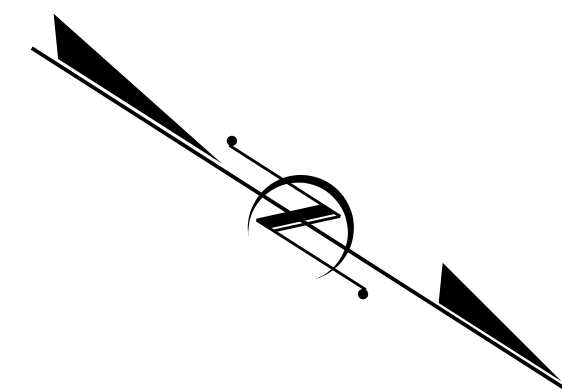

TIP PROJECT: I-4400BB

CONTRACT:

**DOCUMENT NOT CONSIDERED FINAL
UNLESS ALL SIGNATURES COMPLETED**

2018 STANDARD SPECIFICATIONS	
PROJECT LENGTH PROJECT LENGTH = 5.114 MILES	
LETTING DATE: JUNE 2019	
INDEX OF SHEETS	
ITS-01	TITLE SHEET
ITS-02	NETWORK BLOCK DIAGRAM
ITS-03	CONSTRUCTION NOTES AND LEGEND
ITS-04-28	COMMUNICATION ROUTING PLANS
ITS-29	DMS ELEVATION
ITS-30-34	SPLICE DETAILS
ITS-35-37	TYPICAL DETAILS

ROADWAY STANDARD DRAWINGS

THE FOLLOWING ROADWAY STANDARDS AS APPEAR IN "ROADWAY STANDARD DRAWINGS" ROADWAY DESIGN UNIT - N.C. DEPARTMENT OF TRANSPORTATION - RALEIGH, N.C., DATED JANUARY 2018 ARE APPLICABLE TO THIS PROJECT AND BY REFERENCE HEREBY ARE CONSIDERED A PART OF THESE PLANS:

STD. NO.	TITLE	STD. NO.	TITLE
862.01	GUARDRAIL PLACEMENT	1165.01	WORK VEHICLE LIGHTING SYSTEMS AND TMA DELINEATION
862.02	GUARDRAIL INSTALLATION	1180.01	SKINNY - DRUM
862.03	STRUCTURE ANCHOR UNIT	1261.01	GUARDRAIL AND BARRIER DELINEATORS - INSTALLATION
862.04	ANCHORING END OF GUARDRAIL		SPACING
865.01	CABLE GUIDERAIL	1261.02	GUARDRAIL AND BARRIER DELINEATORS -TYPES AND MOUNTING
1101.01	WORK ZONE WARNING SIGNS		
1101.02	TEMPORARY LANE CLOSURES	1262.01	GUARDRAIL END DELINEATION
1101.04	TEMPORARY SHOULDER CLOSURES	1700.01	ELECTRICAL SERVICE OPTIONS
1101.01	TRAFFIC CONTROL DESIGN TABLES	1700.02	ELECTRICAL SERVICE GROUNDING
1110.02	PORTABLE WORK ZONE SIGNS	1715.01	UNDERGROUND CONDUIT-TRENCHING
1115.01	FLASHING ARROW BOARDS	1716.01	JUNCTION BOXES
1130.01	DRUMS	1720.01	WOOD POLES
1135.01	CONES	1721.01	GUY ASSEMBLY
1150.01	FLAGGING DEVICES	1751.02	CONTROLLER AND CABINETS

NCDOT CONTACTS:	
ANNA G. HENDERSON, PE	DIVISION 13 TRAFFIC ENGINEER
STEVEN BUCHANAN	DIVISION 14 TRAFFIC ENGINEER
SCOTT M. COLLIER, PE	REGIONAL TRAFFIC SAFETY ENGINEER
GREGG GREEN	SIGNALS COMMUNICATIONS PROJECT ENGINEER
PLANS PREPARED BY:	
HNTB	
HNTB NORTH CAROLINA, P.C. 343 E. Six Forks Road, Suite 200 Raleigh, North Carolina 27609 (919) 546-8997 NC License No: C-1554	
HNTB CONTACTS:	
N.R. SIMMONS, PE, PTOE - PROJECT MANAGER	
D.L. JONES, PE - SENIOR ITS PROJECT MANAGER	
R. NUNE, PE - SENIOR ITS DESIGN ENGINEER	
A. ALI - ITS ENGINEER I	
A.H. THORNBURG, PE - DESIGN ENGINEER III	
T.R. TERRELL - SENIOR DESIGN TECHNICIAN	

