
$\bigcirc$ 

()

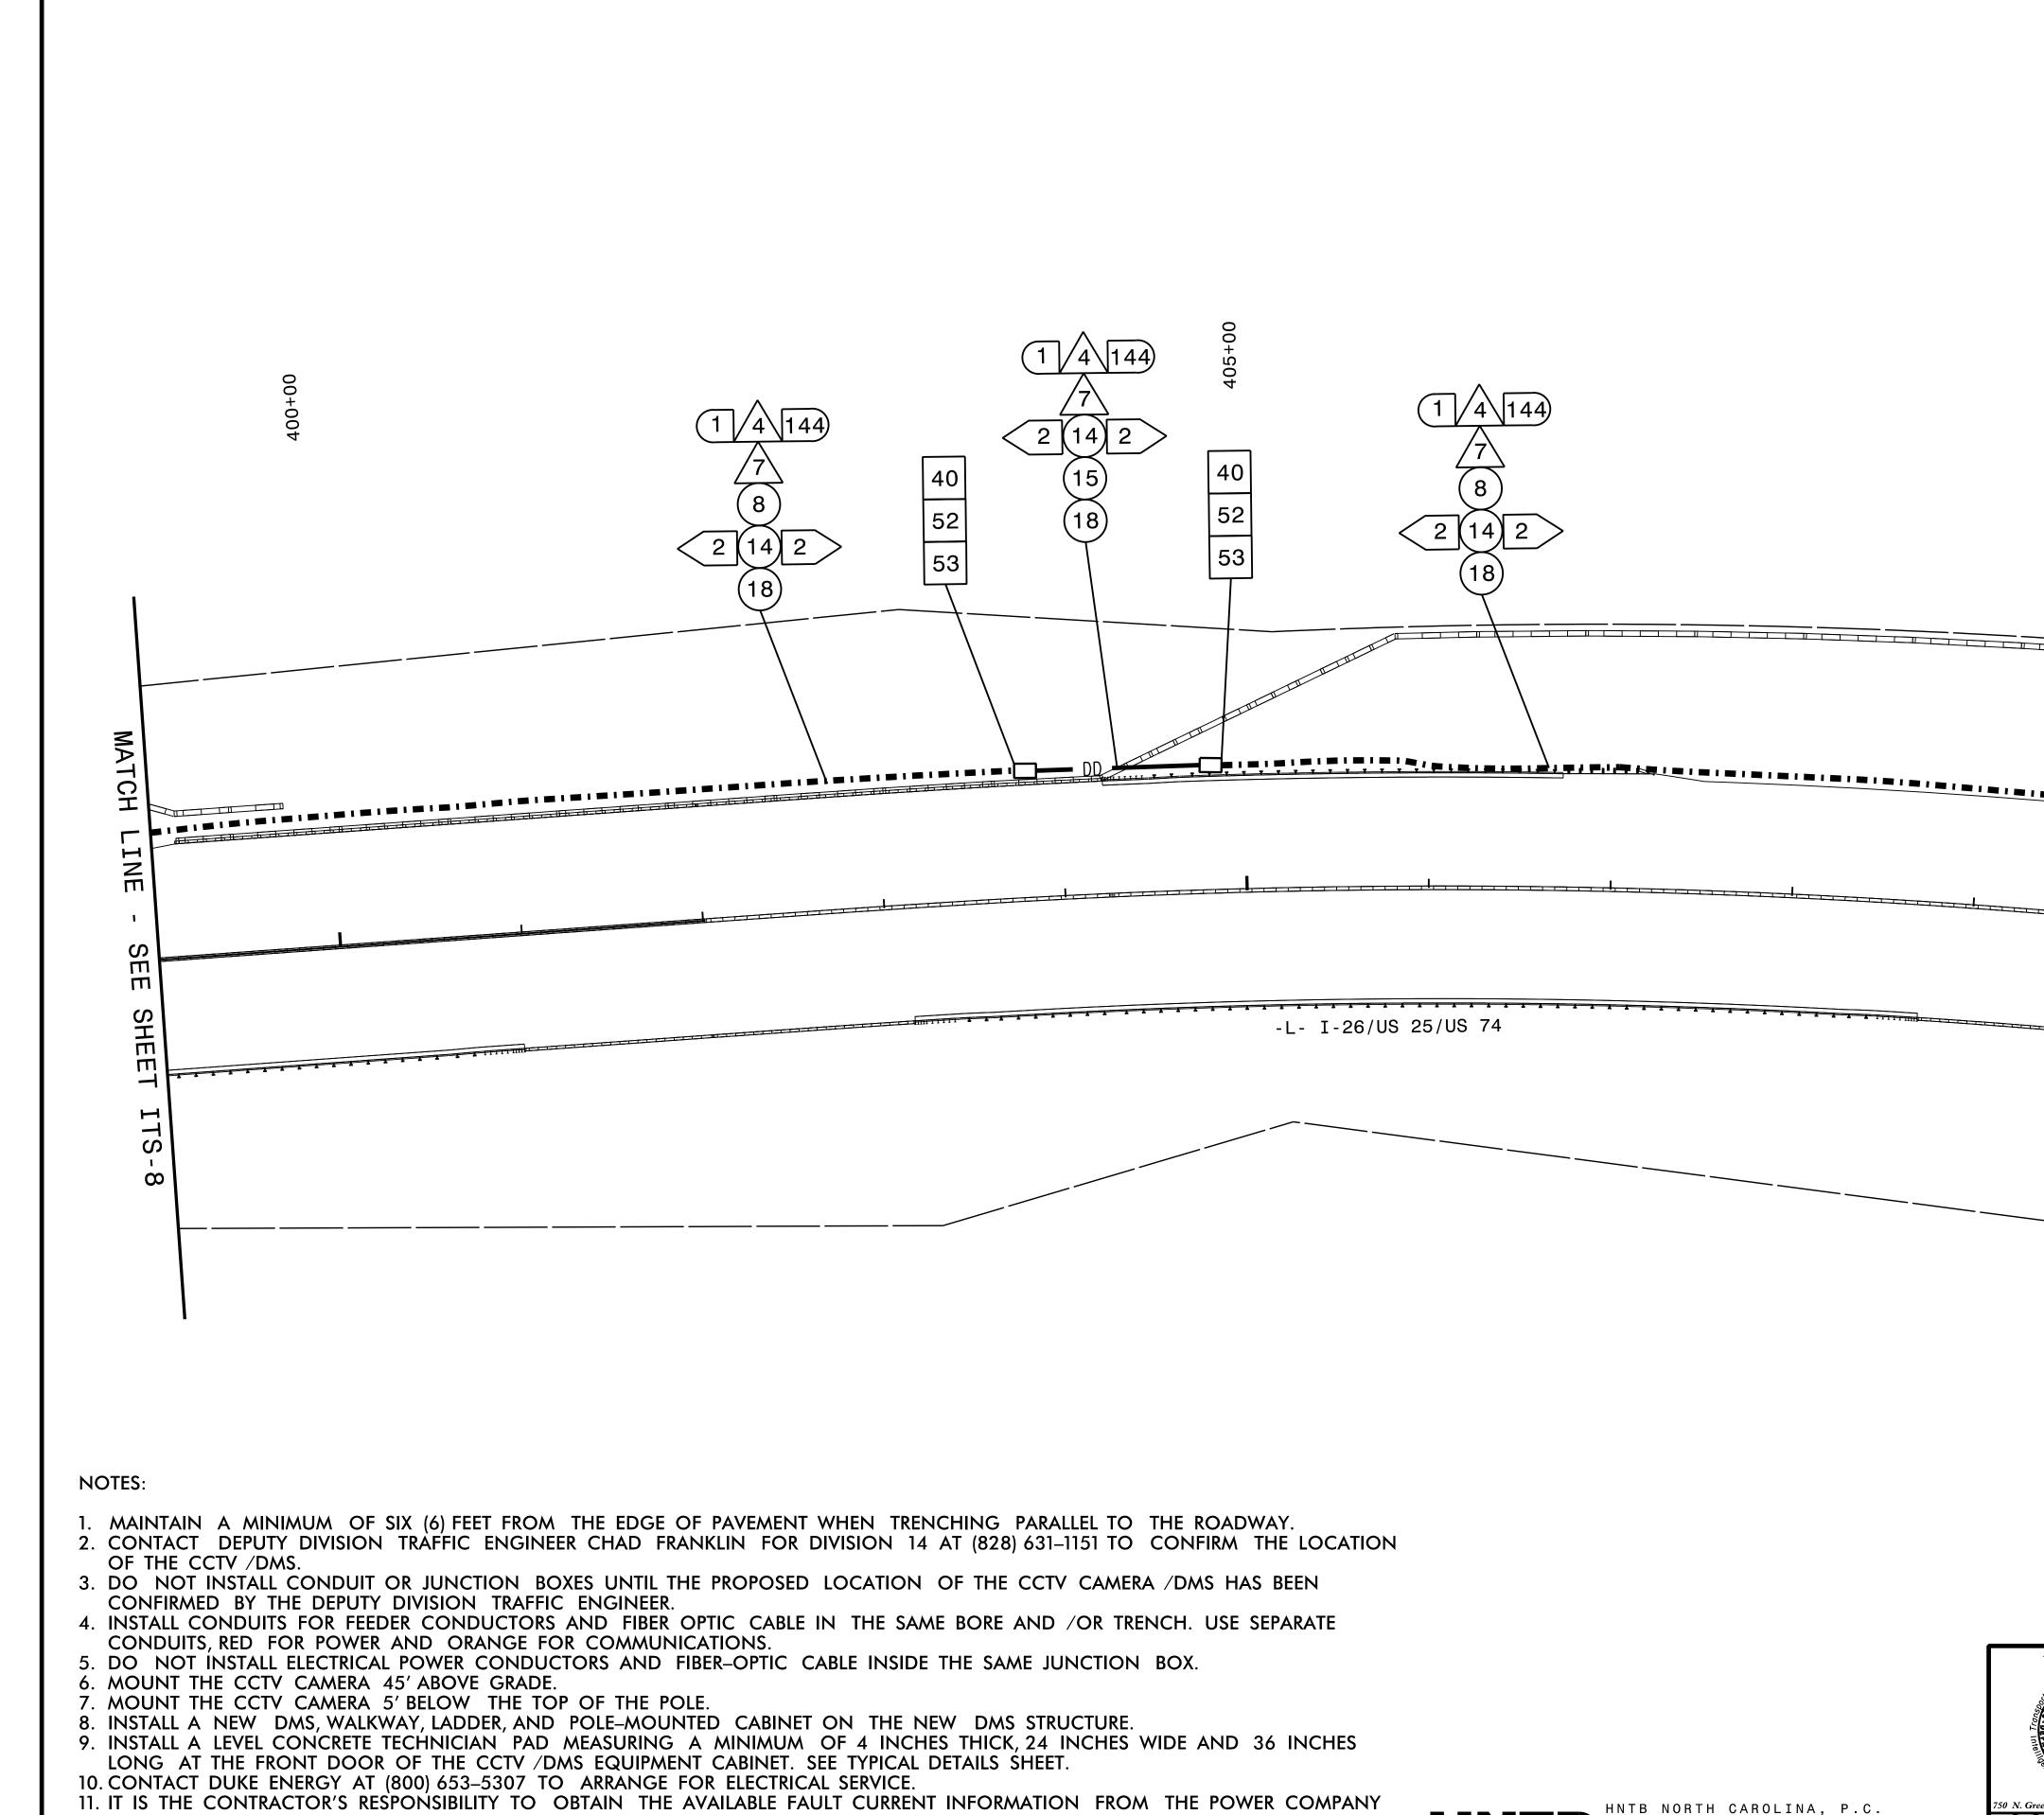

DATE AND AVAILABLE FAULT CURRENT ON THE STICKER.

FOR THE REQUIRED ELECTRICAL SERVICE AND PLACE A "FAULT CURRENT" STICKER INSIDE THE SERVICE DISCONNECT PANEL WITH THE

HNTB NORTH CAROLINA, P.C. 343 E. Six Forks Road, Suite 200 Raleigh, North Carolina 27609 NC License No: C-1554 (919) 546-8997

			PROJECT REFERENCE NO. I-4400BB	<b>sheet no.</b> ITS-9
	0			
	$\overset{0}{\overset{0}{\overset{0}{\overset{0}{\overset{0}{\overset{0}{\overset{0}{\overset{0}$			
	$\overline{4}$ $(1 / 4 / 144)$			
	$\overline{7}$			
	2 14 2			
	(18)			
				,
				7
				10
				S'
				ITS-
			SHEET	
				)
			SEE	
			<b>,</b>	
			Ш Z	
			15	
			MATCH	
			2	
			-	
	г	<b></b>		
			OT CONSIDERED FI GNATURES COMPL	
Plans Prepared for:	т лл	00BB	SEAL	
	CABLE ROU		NORTH CAR	N I A
			04807	
Proportation System	PLAN DATE: November 2018	enderson Ashev REVIEWED BY: T.R. Terre		R
Greenfield Pkwy., Garner, NC 27529	<pre>9 PREPARED BY: Atizaz Ali</pre>	REVIEWED BY: N.R. Simmo	DATE Rakesh Mune	7/9/2019
	······	· · · · · · · · · · · · · · · · · · ·		DATE
1 "=50'			CADD Filename: I-4400	B ITS-09.dgn