
PROJECT REFERENCE NO. SHEET N

I - 4400BB ITS - 19

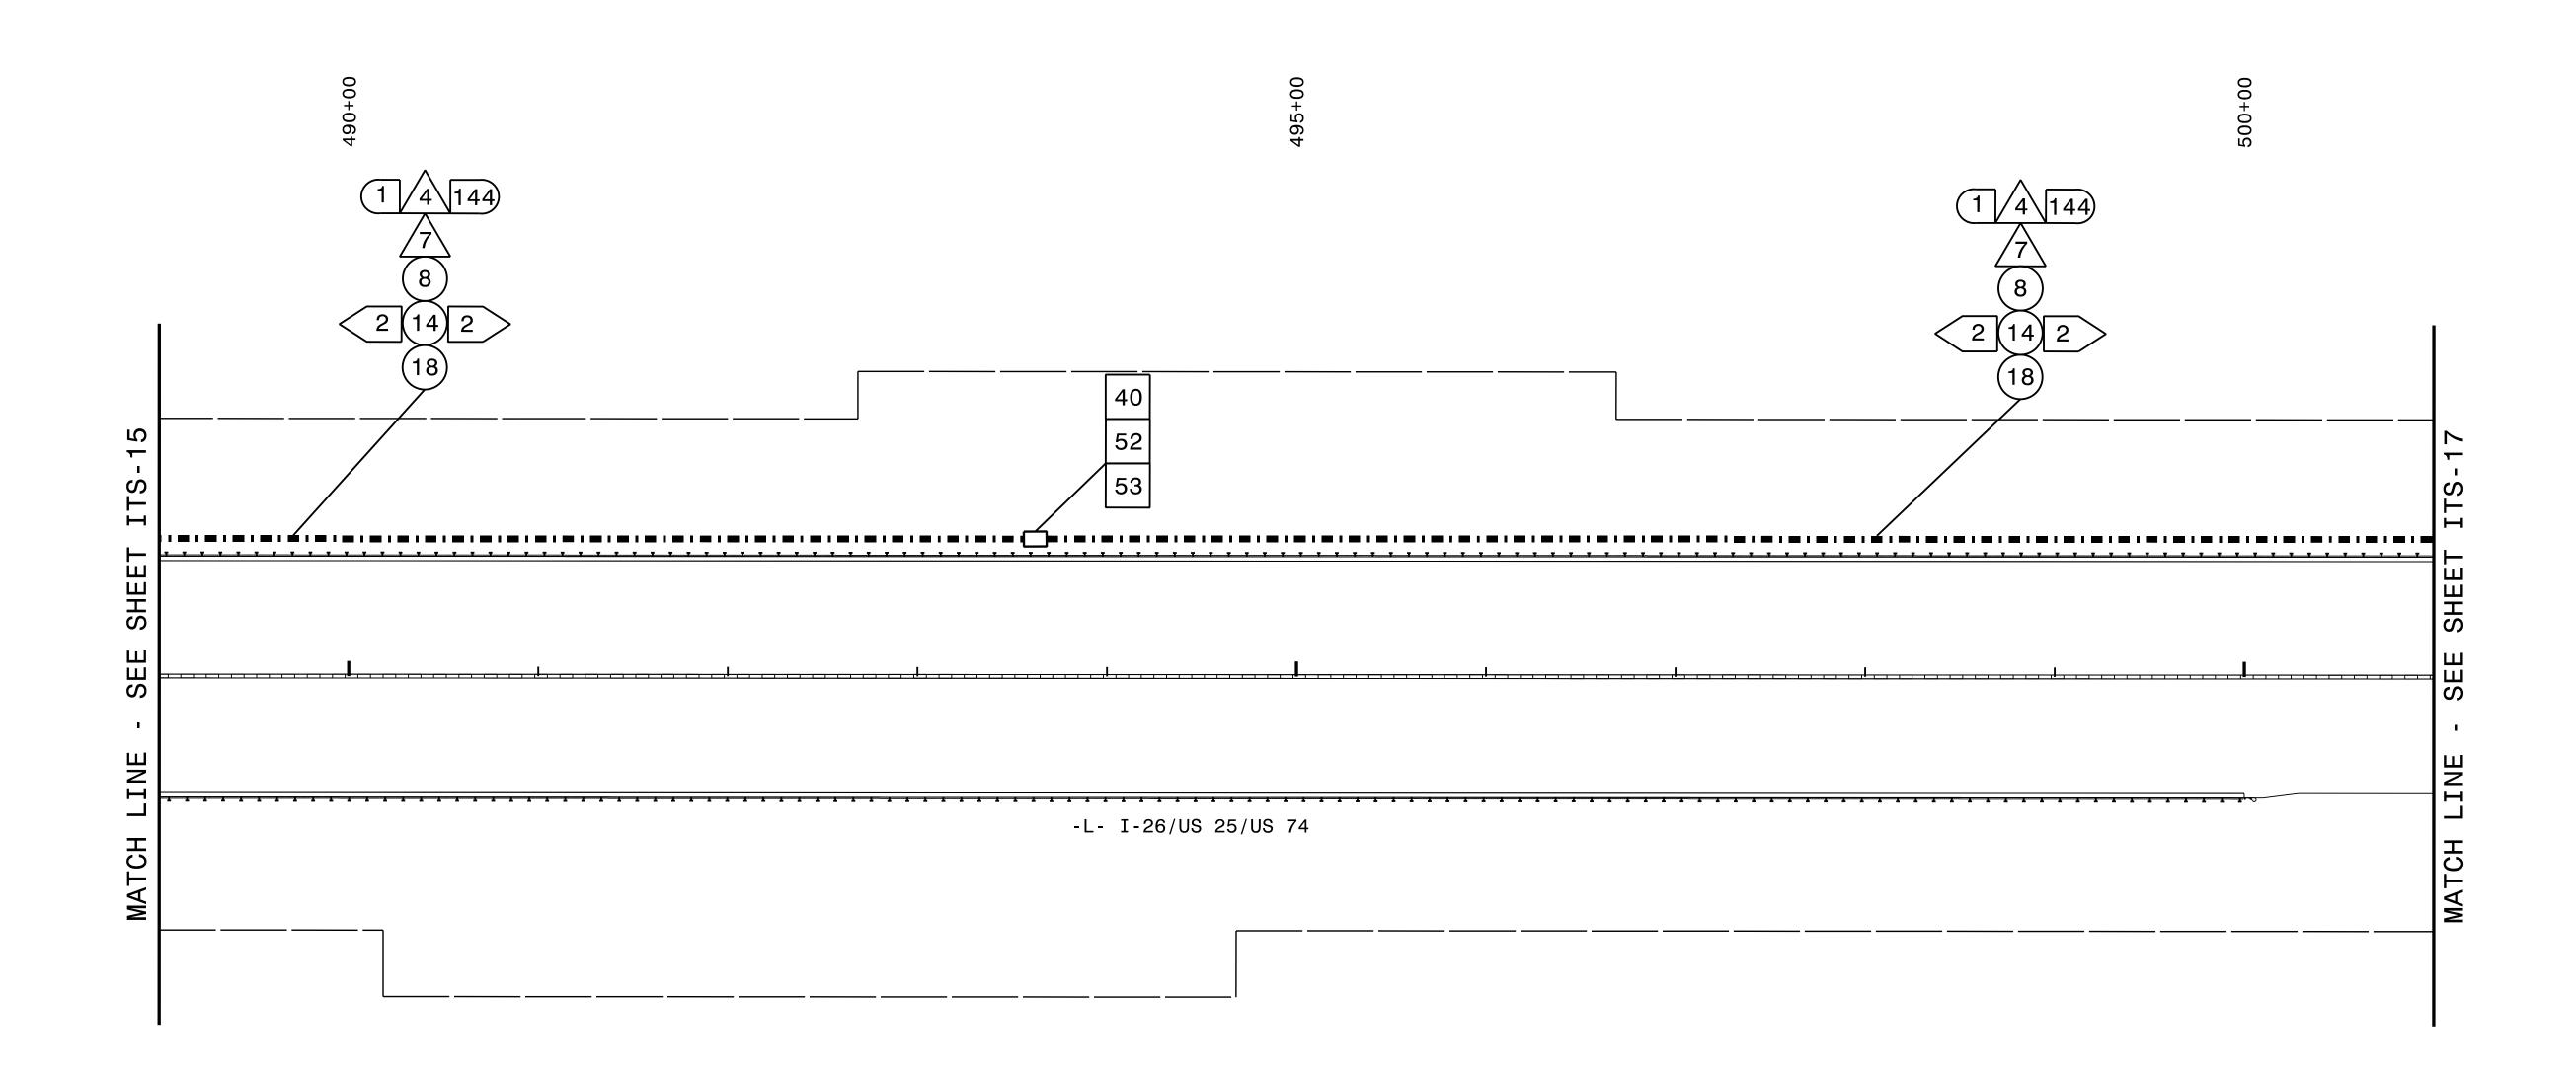

NOTES:

- 1. MAINTAIN A MINIMUM OF SIX (6) FEET FROM THE EDGE OF PAVEMENT WHEN TRENCHING PARALLEL TO THE ROADWAY.
- 2. CONTACT DEPUTY DIVISION TRÀFFIC ENGINEER CHAD FRANKLIN FOR DIVISION 14 AT (828) 631–1151 TO CONFIRM THE LOCATION OF THE CCTV /DMS.
- 3. DO NOT INSTALL CONDUIT OR JUNCTION BOXES UNTIL THE PROPOSED LOCATION OF THE CCTV CAMERA /DMS HAS BEEN CONFIRMED BY THE DEPUTY DIVISION TRAFFIC ENGINEER.
- 4. INSTALL CONDUITS FOR FEEDER CONDUCTORS AND FIBER OPTIC CABLE IN THE SAME BORE AND /OR TRENCH. USE SEPARATE CONDUITS, RED FOR POWER AND ORANGE FOR COMMUNICATIONS.
- 5. DO NOT INSTALL ELECTRICAL POWER CONDUCTORS AND FIBER-OPTIC CABLE INSIDE THE SAME JUNCTION BOX.
- 6. MOUNT THE CCTV CAMERA 45' ABOVE GRADE.
- 7. MOUNT THE CCTV CAMERA 5' BELOW THE TOP OF THE POLE.
- 8. INSTALL A NEW DMS, WALKWAY, LADDER, AND POLE-MOUNTED CABINET ON THE NEW DMS STRUCTURE.
- 9. INSTALL A LEVEL CONCRETE TECHNICIAN PAD MEASURING A MINIMUM OF 4 INCHES THICK, 24 INCHES WIDE AND 36 INCHES LONG AT THE FRONT DOOR OF THE CCTV /DMS EQUIPMENT CABINET. SEE TYPICAL DETAILS SHEET.
- 10. CONTACT DUKE ENERGY AT (800) 653-5307 TO ARRANGE FOR ELECTRICAL SERVICE.
- 11. IT IS THE CONTRACTOR'S RESPONSIBILITY TO OBTAIN THE AVAILABLE FAULT CURRENT INFORMATION FROM THE POWER COMPANY FOR THE REQUIRED ELECTRICAL SERVICE AND PLACE A "FAULT CURRENT" STICKER INSIDE THE SERVICE DISCONNECT PANEL WITH THE DATE AND AVAILABLE FAULT CURRENT ON THE STICKER.

HNTB NORTH CAROLINA, P.C.
343 E. Six Forks Road, Suite 200
Raleigh, North Carolina 27609
NC License No: C-1554
(919) 546-8997

UNLESS ALL SIGNATURES COMPLETED

SEAL

I - 4400BB

CABLE ROUTING PLAN

SEAL

SEAL

SEAL

SEAL

SEAL

SEAL

Division 14 Henderson Asheville

PLAN DATE: November 2018 REVIEWED BY: T.R. Terrell

Garner, NC 27529 PREPARED BY: Atizaz Ali REVIEWED BY: N.R. Simmons

SCALE REVISIONS INIT. DATE



048072

DOCUMENT NOT CONSIDERED FINAL