
PROJECT REFERENCE NO. SHEET N


I - 4400BB ITS - 19

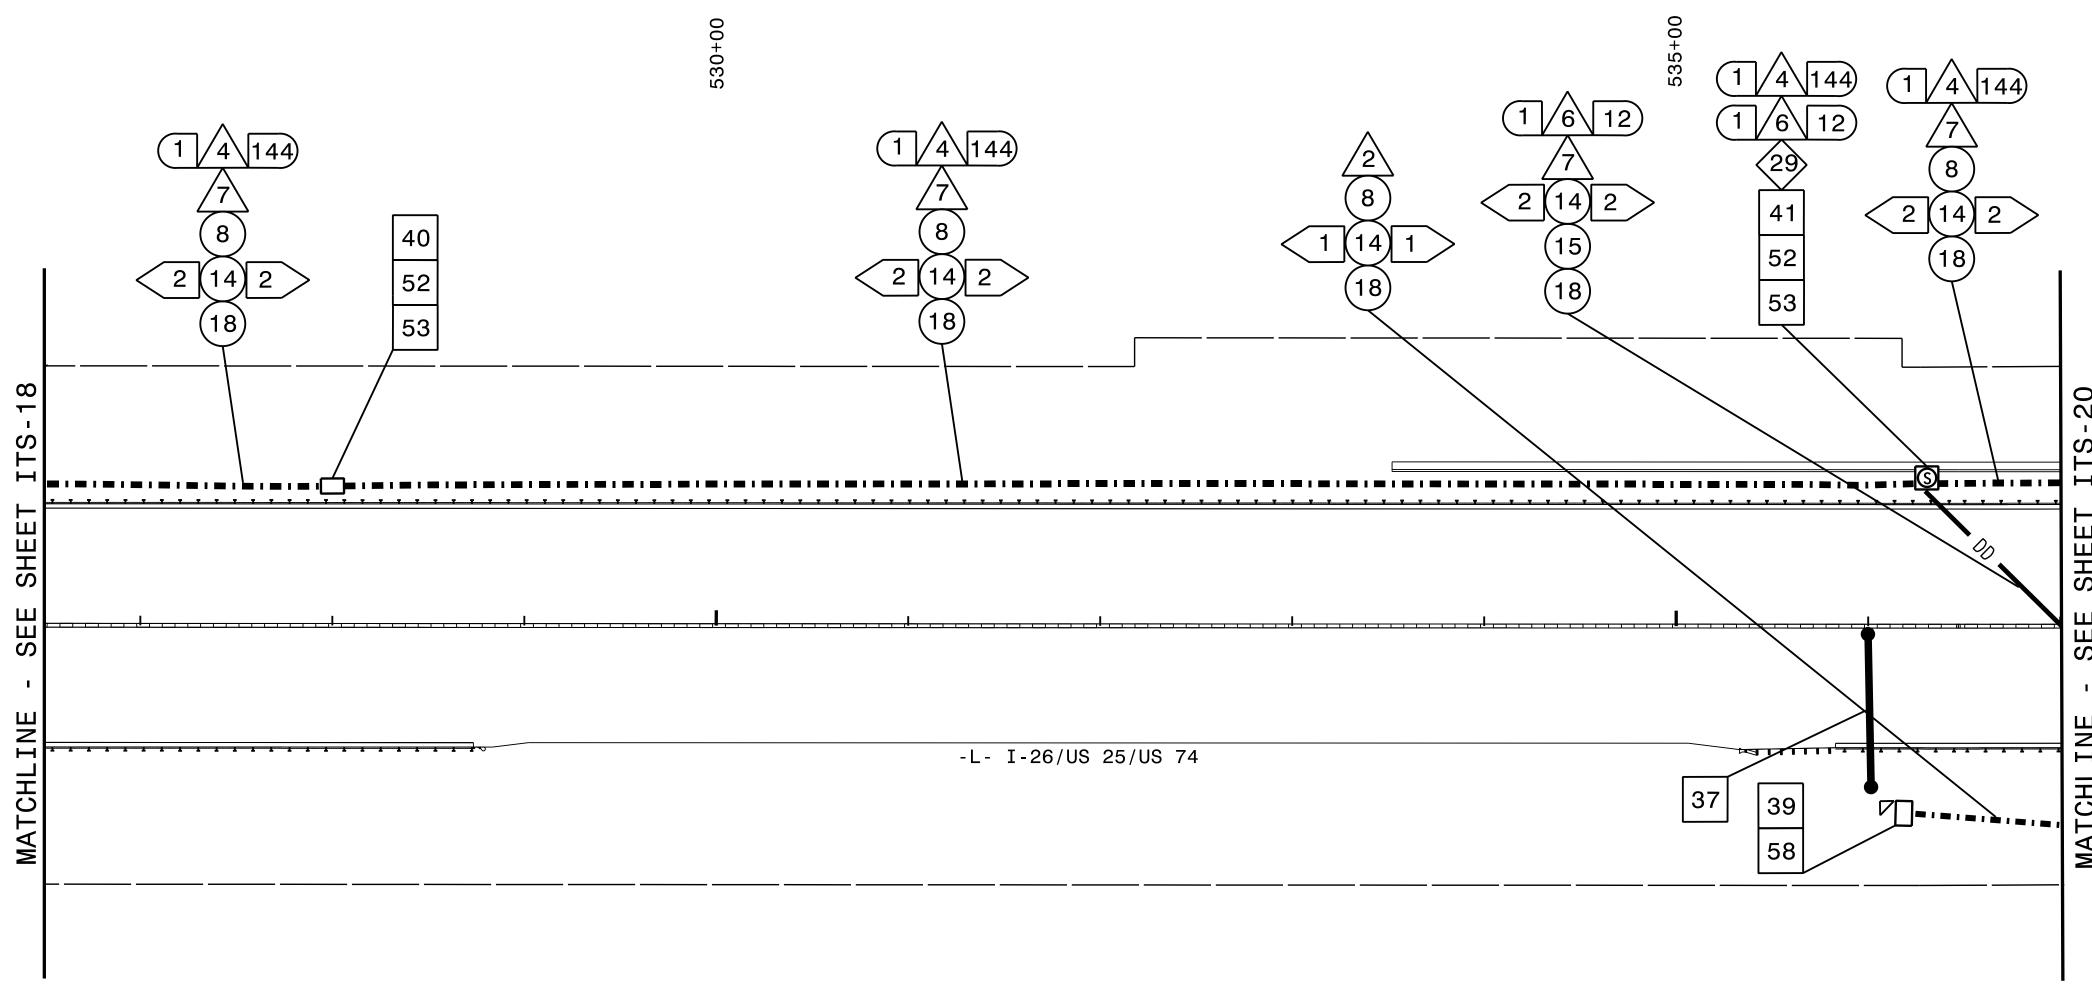


NOTES:

- 1. MAINTAIN A MINIMUM OF SIX (6) FEET FROM THE EDGE OF PAVEMENT WHEN TRENCHING PARALLEL TO THE ROADWAY.
- 2. CONTACT DEPUTY DIVISION TRAFFIC ENGINEER CHAD FRANKLIN FOR DIVISION 14 AT (828) 631–1151 TO CONFIRM THE LOCATION OF THE CCTV /DMS.
- 3. DO NOT INSTALL CONDUIT OR JUNCTION BOXES UNTIL THE PROPOSED LOCATION OF THE CCTV CAMERA /DMS HAS BEEN CONFIRMED BY THE DEPUTY DIVISION TRAFFIC ENGINEER.
- 4. INSTALL CONDUITS FOR FEEDER CONDUCTORS AND FIBER OPTIC CABLE IN THE SAME BORE AND /OR TRENCH. USE SEPARATE CONDUITS, RED FOR POWER AND ORANGE FOR COMMUNICATIONS.
- 5. DO NOT INSTALL ELECTRICAL POWER CONDUCTORS AND FIBER-OPTIC CABLE INSIDE THE SAME JUNCTION BOX.
- 6. MOUNT THE CCTV CAMERA 45' ABOVE GRADE.
- 7. MOUNT THE CCTV CAMERA 5' BELOW THE TOP OF THE POLE.
- 8. INSTALL A NEW DMS, WALKWAY, LADDER, AND POLE-MOUNTED CABINET ON THE NEW DMS STRUCTURE.
- 9. INSTALL A LEVEL CONCRETE TECHNICIAN PAD MEASURING A MINIMUM OF 4 INCHES THICK, 24 INCHES WIDE AND 36 INCHES LONG AT THE FRONT DOOR OF THE CCTV /DMS EQUIPMENT CABINET. SEE TYPICAL DETAILS SHEET.
- 10. CONTACT DUKE ENERGY AT (800) 653–5307 TO ARRANGE FOR ELECTRICAL SERVICE.
- 11. IT IS THE CONTRACTOR'S RESPONSIBILITY TO OBTAIN THE AVAILABLE FAULT CURRENT INFORMATION FROM THE POWER COMPANY FOR THE REQUIRED ELECTRICAL SERVICE AND PLACE A "FAULT CURRENT" STICKER INSIDE THE SERVICE DISCONNECT PANEL WITH THE DATE AND AVAILABLE FAULT CURRENT ON THE STICKER.

DRAWING 1

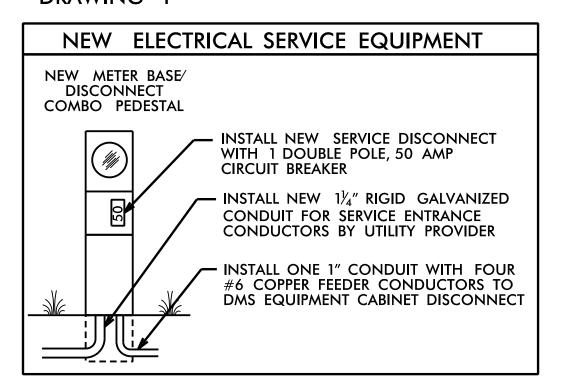

DOCUMENT NOT CONSIDERED FINAL UNLESS ALL SIGNATURES COMPLETED

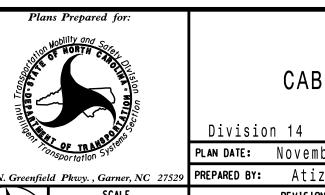

1"=50'

I-4400BB CABLE ROUTING PLAN

Division 14 Henderson Asheville

PLAN DATE: November 2018 REVIEWED BY: T.R. Terrell

PREPARED BY: Atizaz Ali REVIEWED BY: N.R. Simmons

REVISIONS INIT. DATE

SEAL 048072

Docusigned by:

ACINEER

A/26/2019

GEO1A15A40374A0...

SIGNATURE

CADD Filename: I-4400BB ITS-19.dgn

HNTB NORTH CAROLINA, P.C.
343 E. Six Forks Road, Suite 200
Raleigh, North Carolina 27609
NC License No: C-1554
(919) 546-8997