

09/13/18

TIP PROJECT: I-4400BB




T.I.P. NO.	SHEET NO.
I-4400BB	UO-1

NOTE:
 ALL UTILITY WORK SHOWN ON THIS SHEET WILL BE DONE BY OTHERS. NO PAYMENT WILL BE MADE TO THE CONTRACTOR FOR UTILITY WORK SHOWN ON THIS SHEET.

STATE OF NORTH CAROLINA
 DIVISION OF HIGHWAYS

UTILITIES BY OTHERS PLANS HENDERSON COUNTY

LOCATION: I-26 FROM 0.05MI NORTH OF US 64 TO 0.5MI SOUTH OF US 25 (ASHEVILLE HIGHWAY)
 TYPE OF WORK: RELOCATION OF POWER AND COMMUNICATION LINES

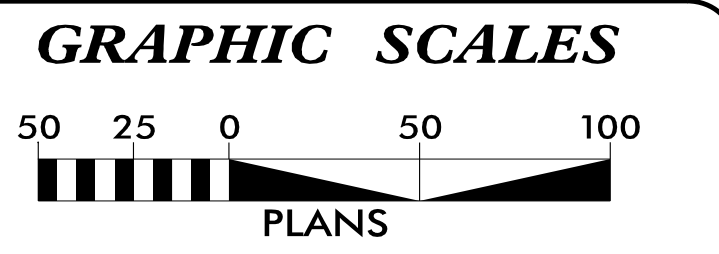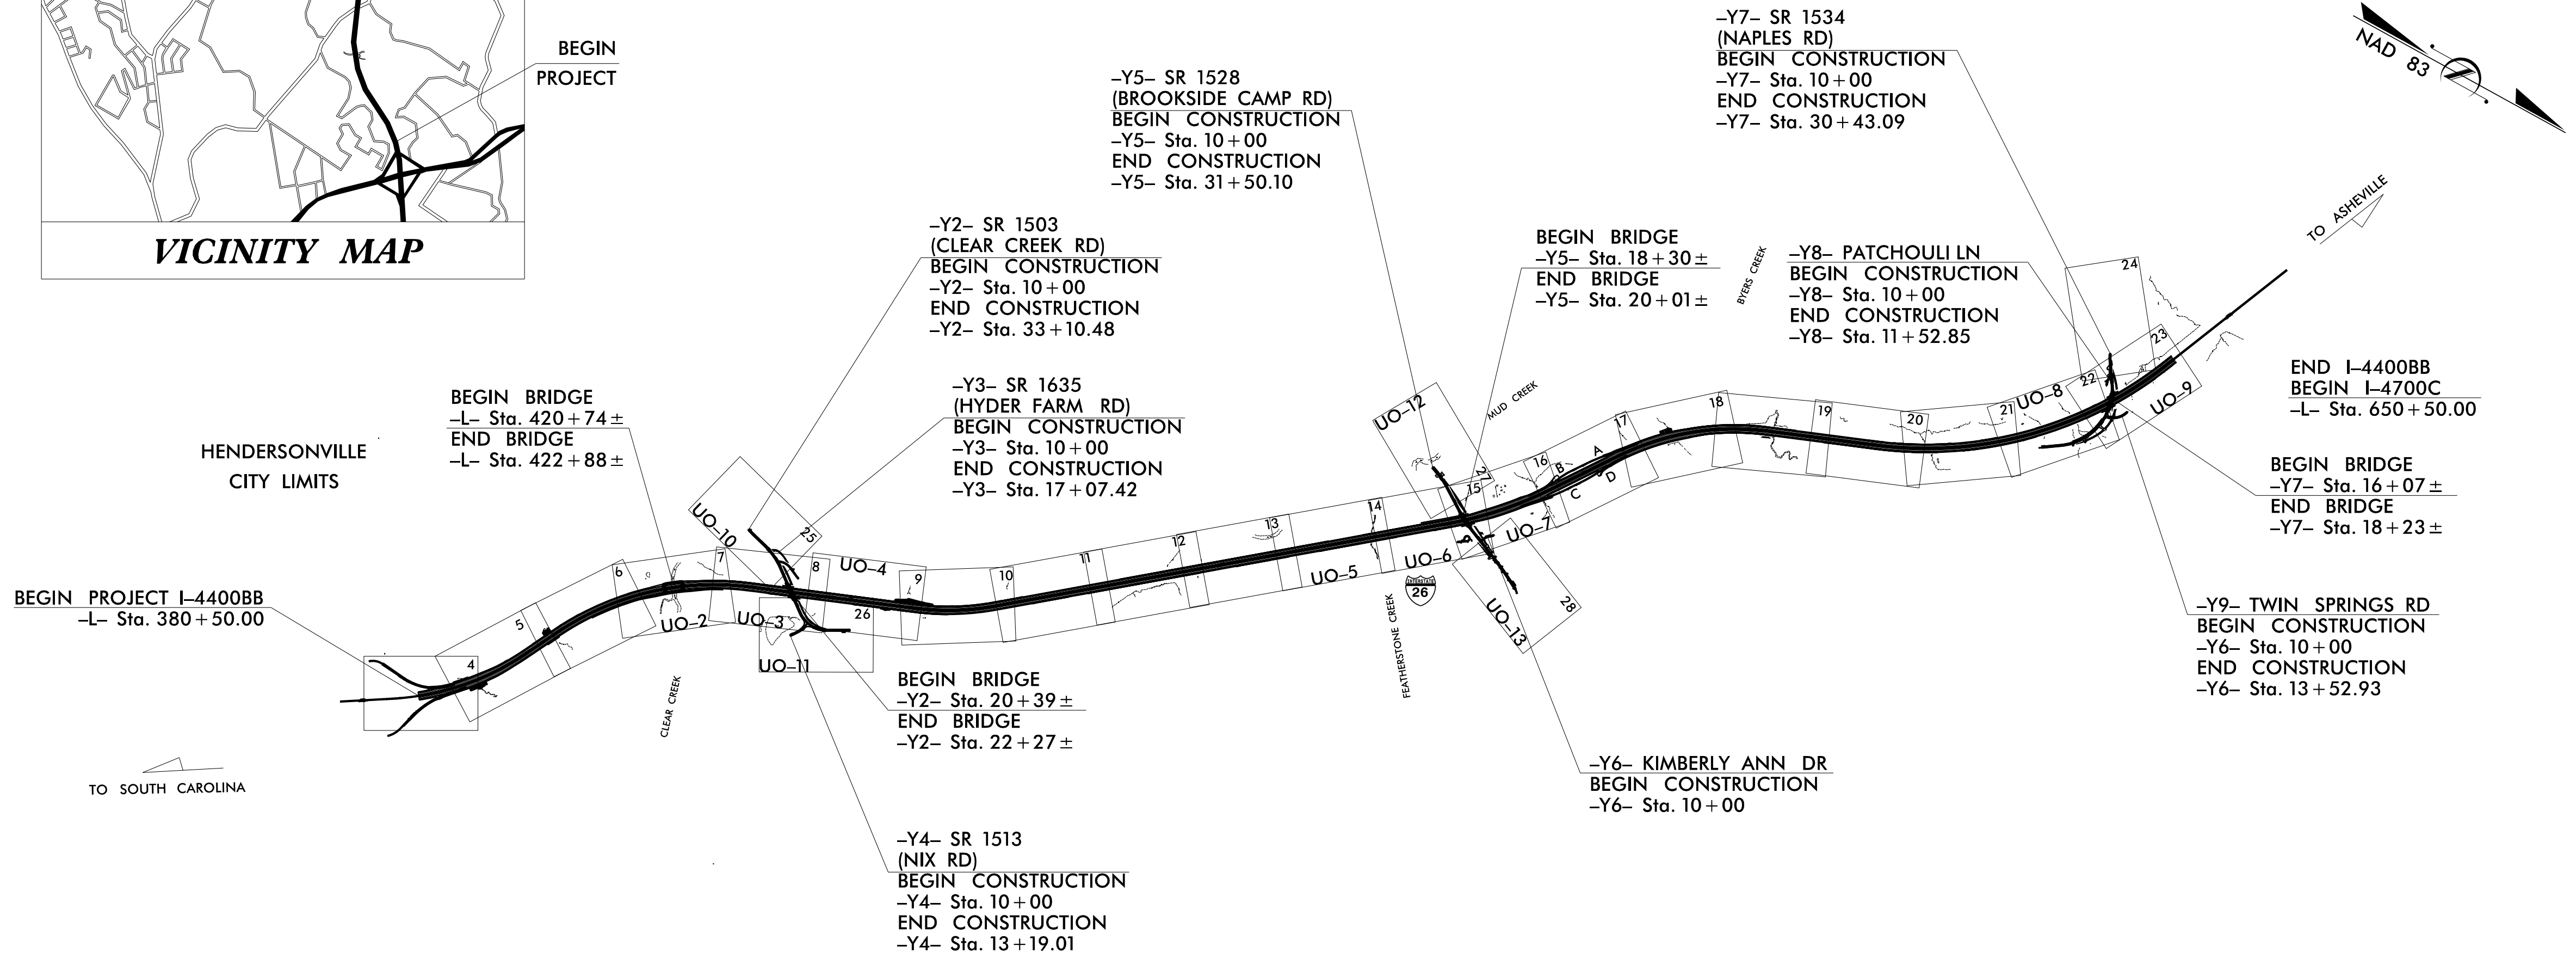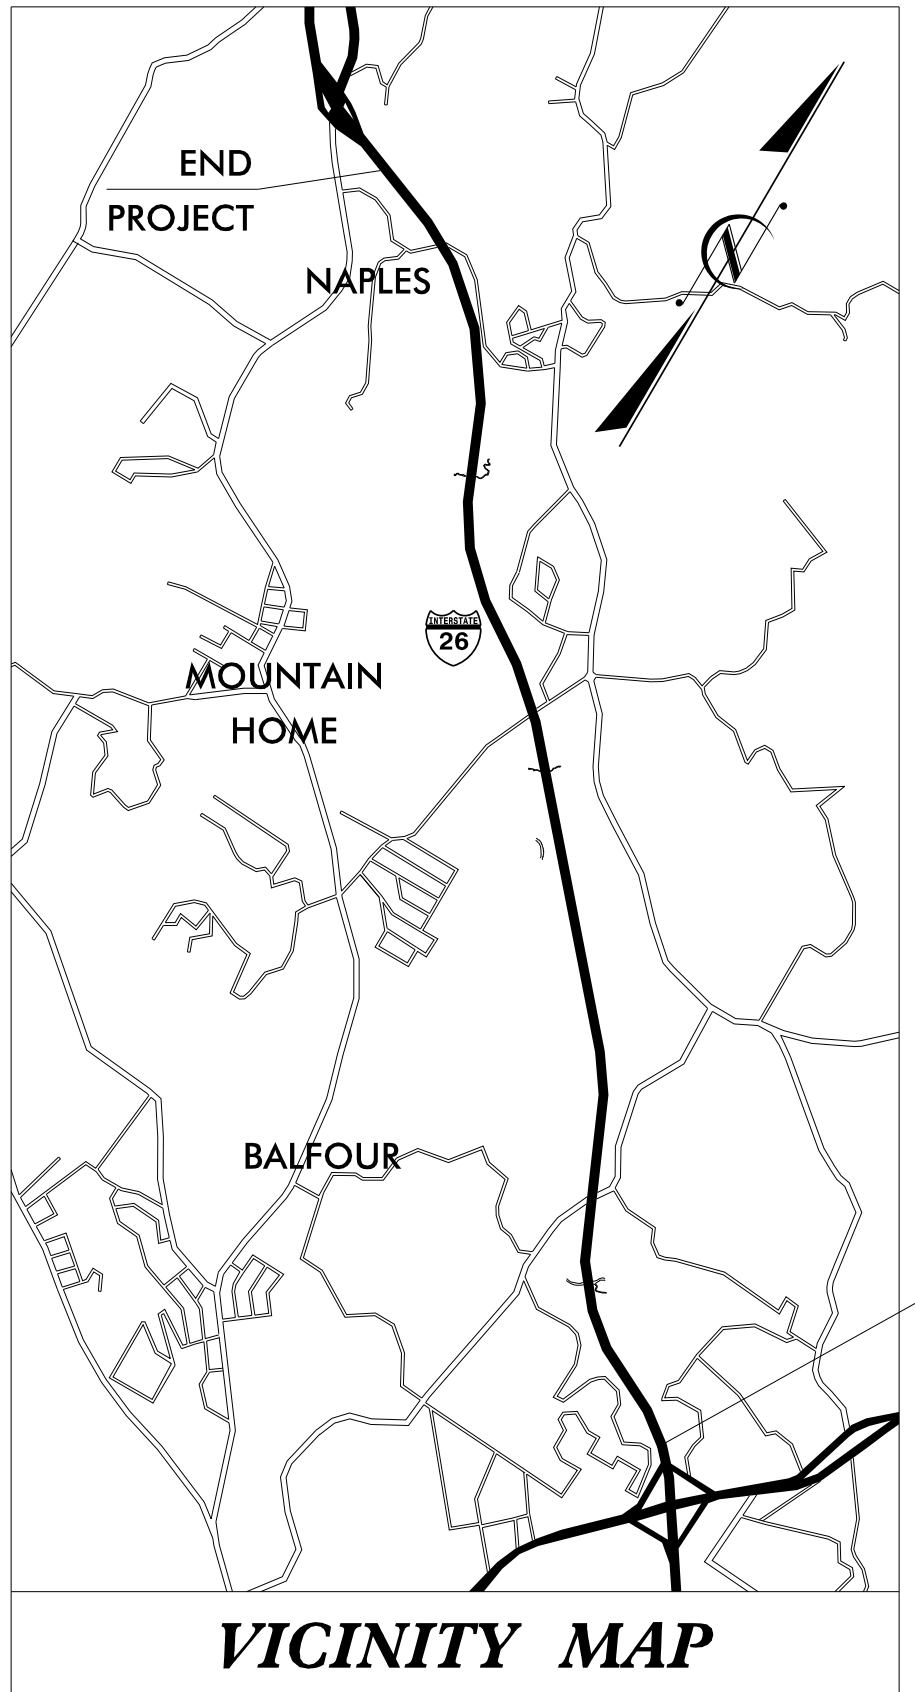

SHEET NO.:	DESCRIPTION:
UO-1	TITLE SHEET
UO-2 THRU UO-3	UBO SYMBOLOGY SHEETS
UO-4 THRU UO-28	UBO PLAN SHEETS

UTILITY OWNERS WITH CONFLICTS

(A) POWER DISTRIBUTION - DUKE ENERGY
 (B) COMMUNICATIONS - MORRIS BROADBAND
 (C) COMMUNICATIONS - AT&T

PREPARED IN THE OFFICE OF:

Consulting Engineers
 Asheville, North Carolina 828.253.2796

REECE M. SCHULER, P.E. UTILITY PROJECT MANAGER
 LYNN MANN, P.E. PROJECT UTILITY COORDINATOR
 SHANE R. WAIDNER PROJECT UTILITY DESIGNER

HIGHWAY DIVISION 14

253 WEBSTER ROAD
 SILVA, NC 28779
 PHONE (828) 542-1964
 FAX (828) 586-4043

Byron Sanders, P.E. UTILITIES REGIONAL ENGINEER
 Robert Golding DIVISION UTILITIES ENGINEER
 Bill Green DIVISION UTILITIES COORDINATOR

V:\ASHEVILLE\TRANSPORTATION\31733-02\UTILITIES\4400BB_UT_UO-1.DGN