
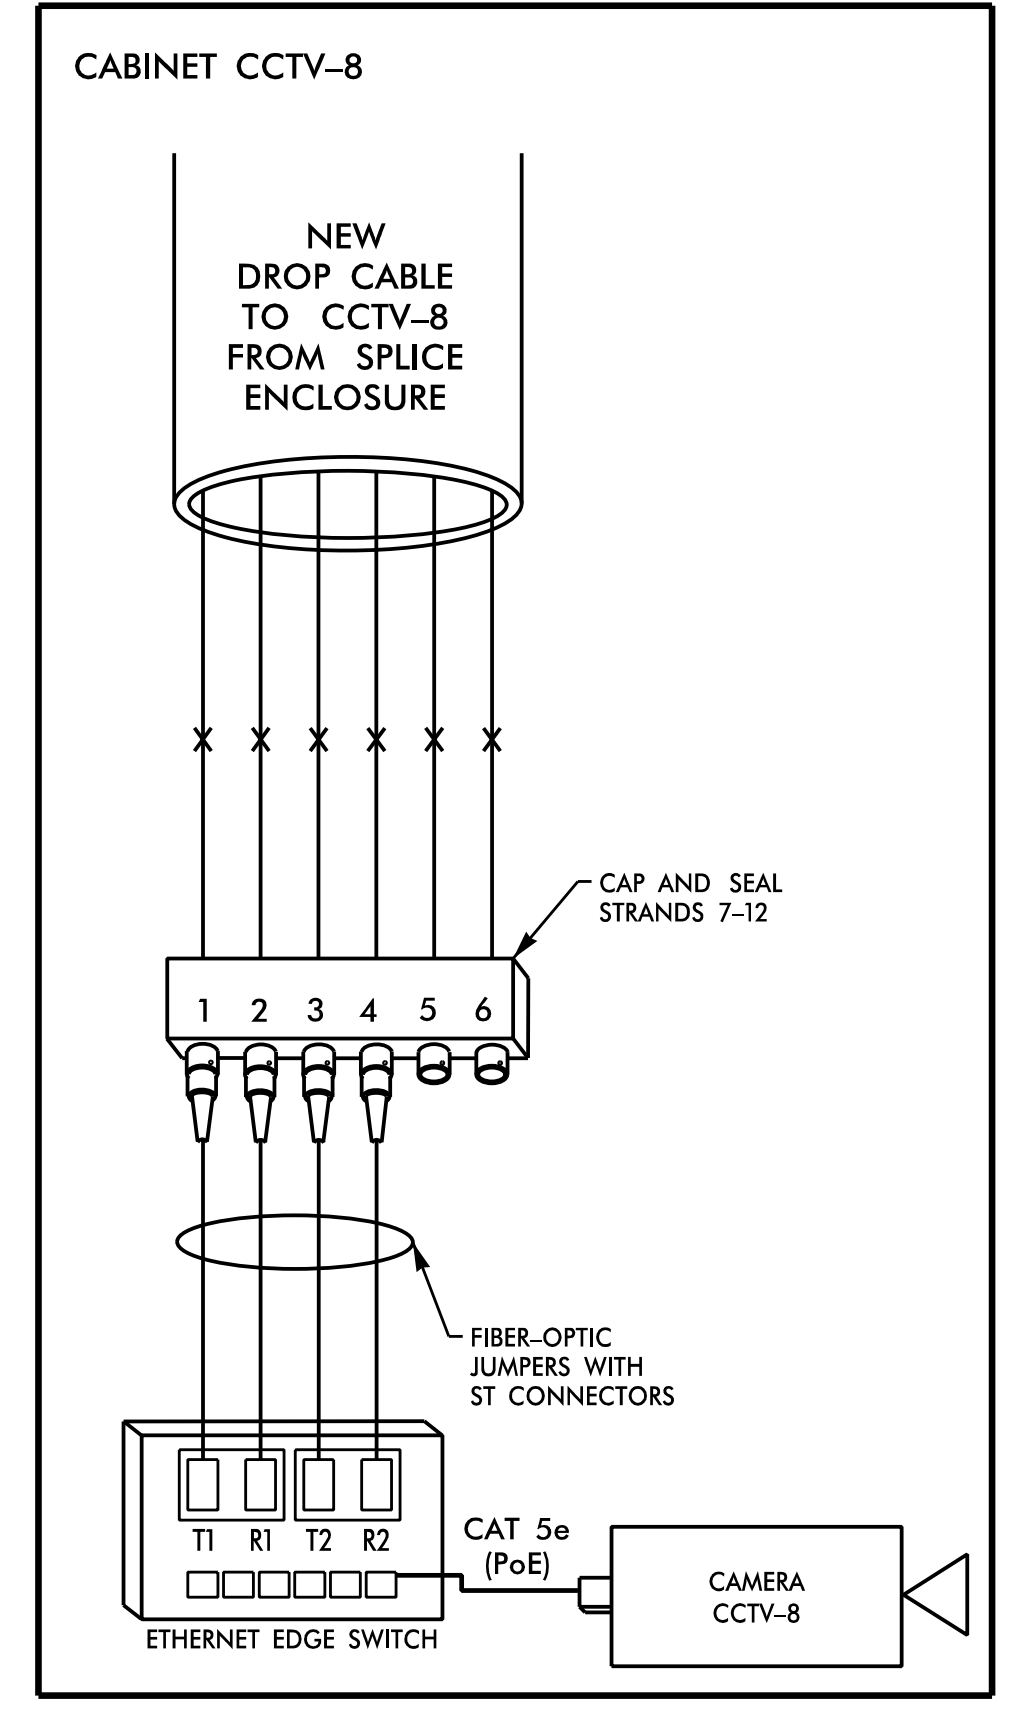


CCTV-8
I-26 (EB)
AT
-L- STA. 779+75

COLOR CODE TIA/EIA 598-C			LEGEND	
(1) BLUE	(7) RED	X = NEW FUSION SPLICE INDIVIDUAL FIBER		
(2) ORANGE	(8) BLACK	● = EXISTING FUSION SPLICE		
(3) GREEN	(9) YELLOW	C = CAP AND SEAL		
(4) BROWN	(10) VIOLET	EXPRESS = EXPRESS ENTIRE BUFFER TUBE THROUGH WITHOUT CUTTING		
(5) SLATE	(11) ROSE	BUFFER SPLICE = SPLICE ALL FIBERS IN BUFFER TUBE COLOR TO COLOR		
(6) WHITE	(12) AQUA			

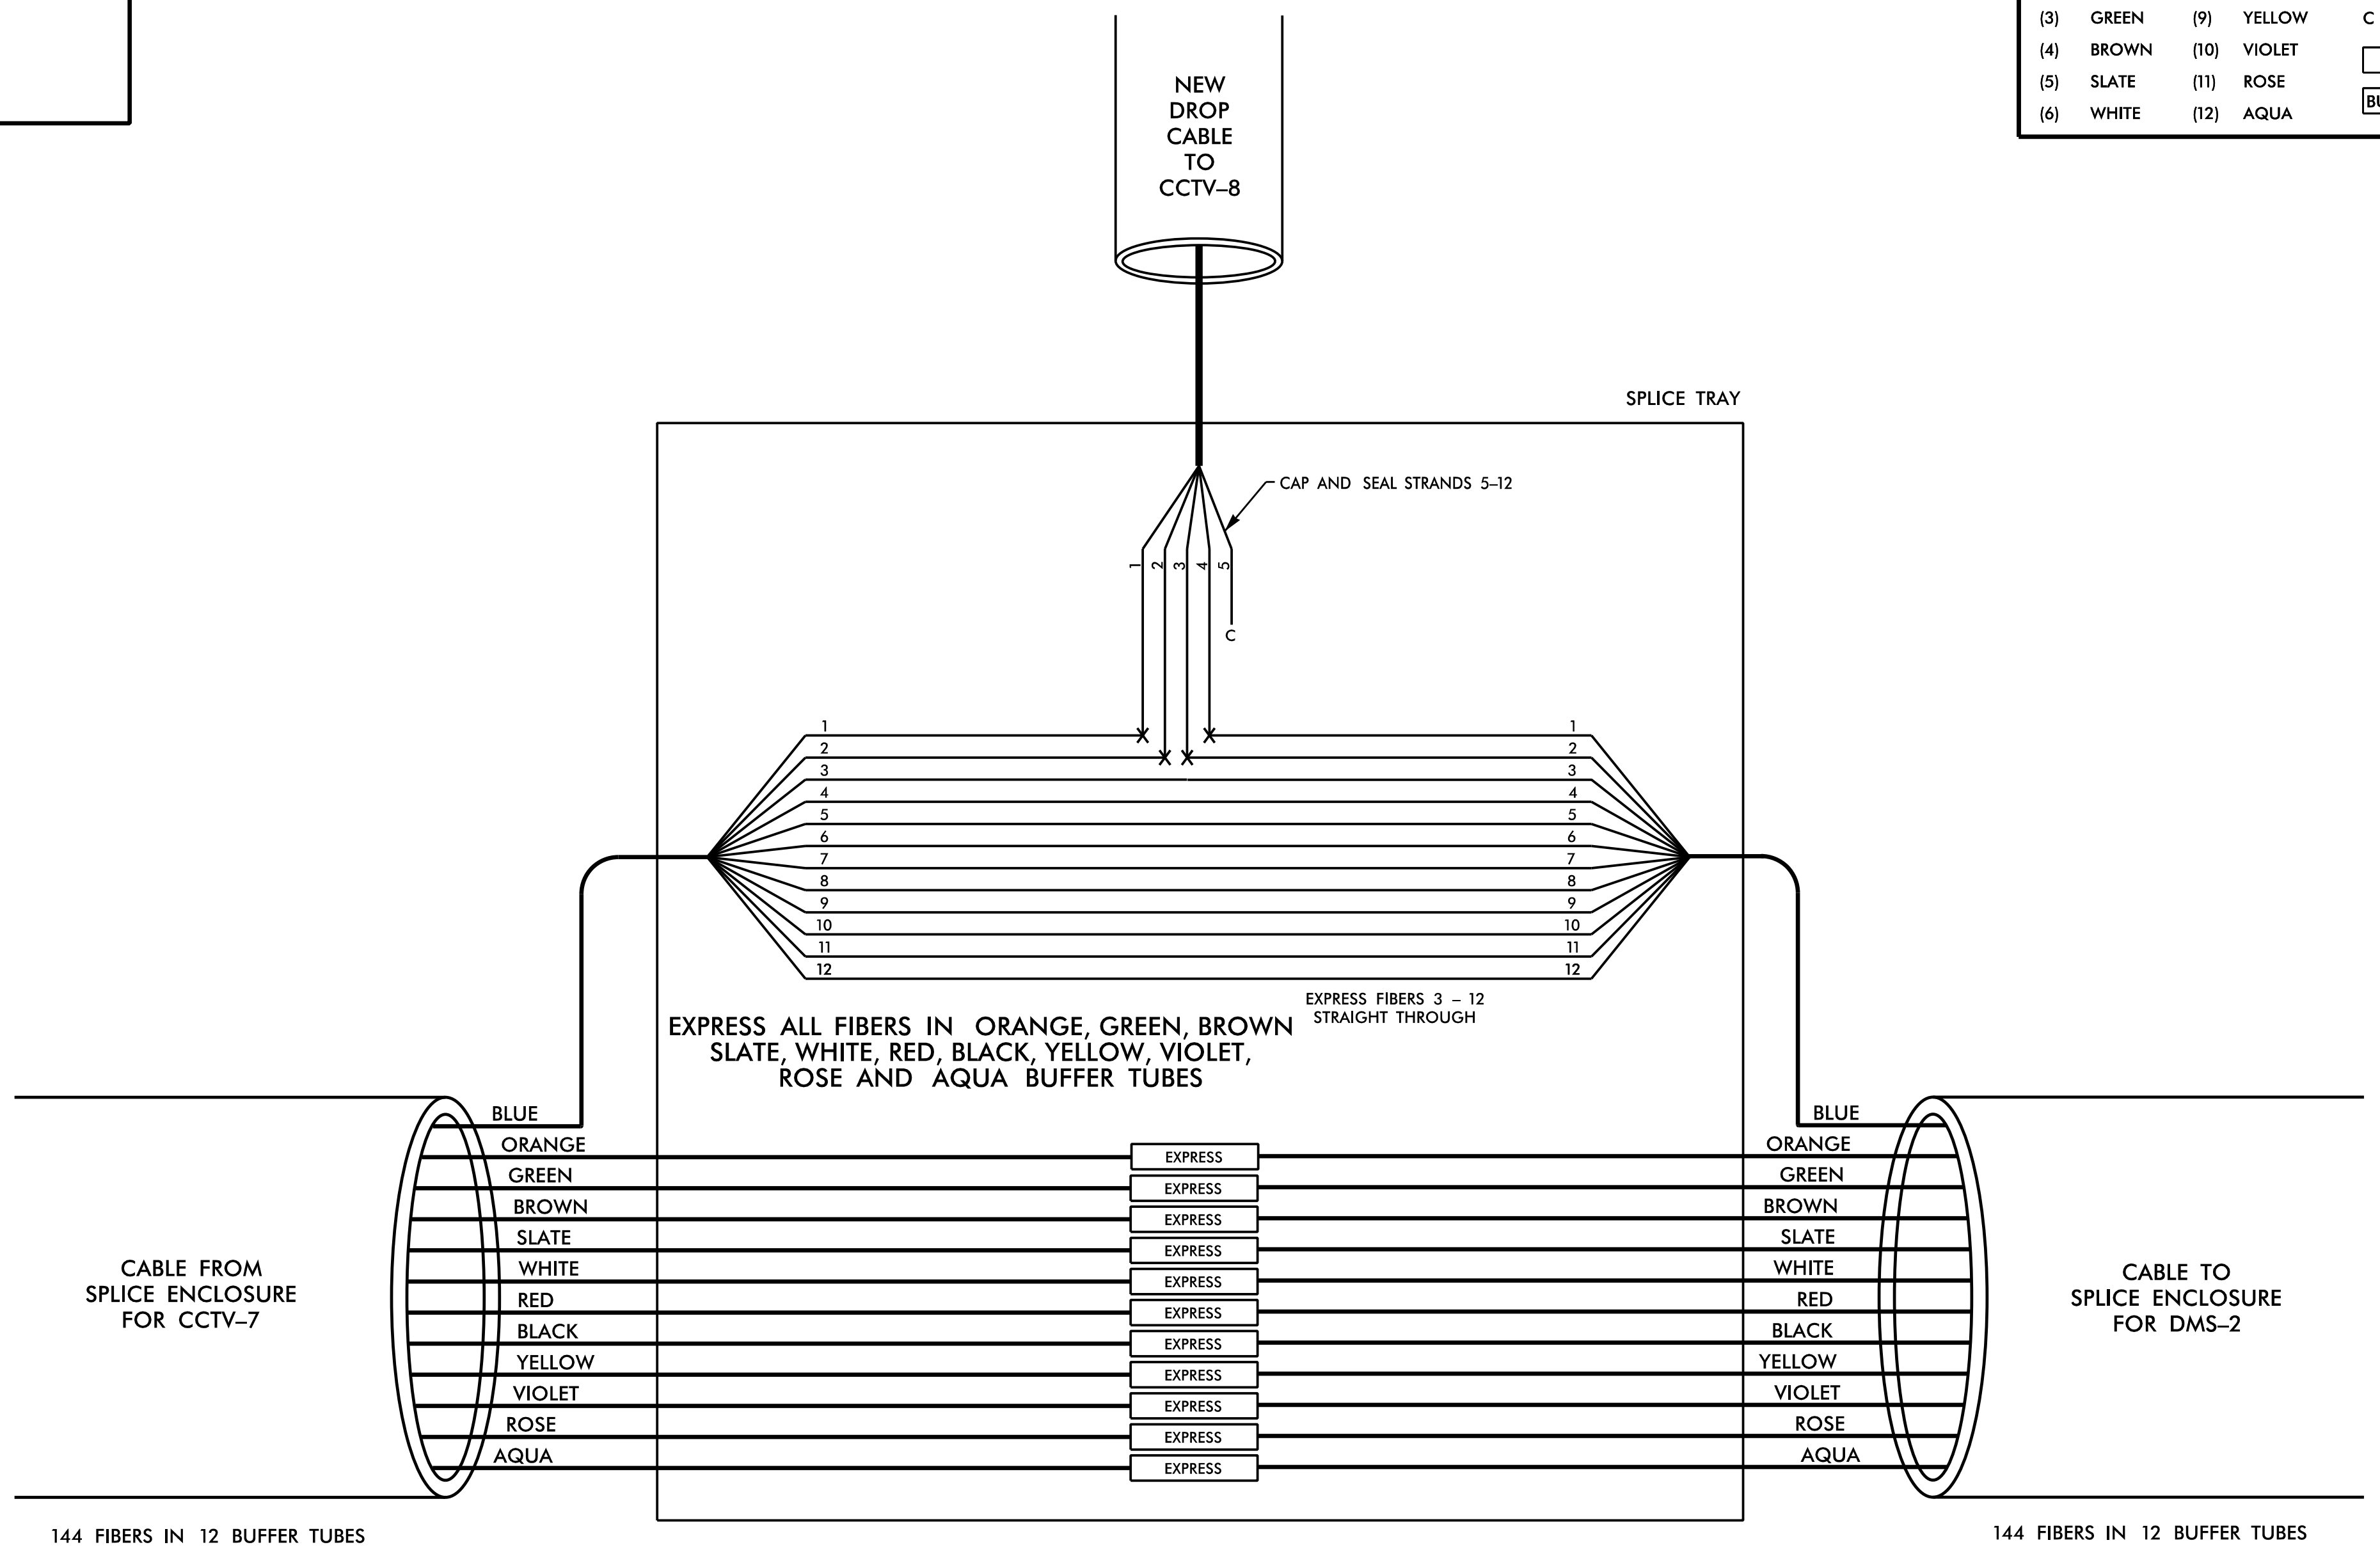

NOTES:

- UNUSED FIBERS LEFT COILED AND STORED IN SPLICE TRAY.
- UNUSED BUFFER TUBES LEFT COILED AND STORED IN SPLICE TRAY.
- ETHERNET EDGE SWITCH TERMINATION CONFIGURATIONS ARE GENERIC. CONTRACTOR IS RESPONSIBLE FOR DETERMINING /ENSURING PROPER TERMINATION.
- INCLUDE ON THE COVER OF EACH SPLICE TRAY THE FOLLOWING: REFERENCE SECTION 1731 "FIBER OPTIC SPLICE ENCLOSURE"

- (1) SPLICE
- (2) DATE
- (3) COMPANY NAME
- (4) NAME OF INDIVIDUAL PERFORMING THE SPLICING

PRIOR TO INSTALLING THE COVER ON THE SPLICE TRAY, TAKE A DIGITAL PHOTOGRAPH SHOWING THE SPLICE TRAY AND INFORMATION SHOWN ABOVE (1-4) AND SUBMIT PHOTOGRAPH ALONG WITH OTDR TEST RESULTS.

<p>Plans Prepared for: Department of Transportation State of North Carolina</p>	I-4400C ITS DEVICES SPLICE DETAILS		
	Division 13/14 Buncombe/Henderson Asheville PLAN DATE: November 2018 REVIEWED BY: T.R. Terrell PREPARED BY: Atizaz Ali REVIEWED BY: N.R. Simmons		
250 N. Greenfield Place, Garner, NC 27529 SCALE: NONE	REVISIONS: _____ INITI: _____ DATE: _____	DocuSigned by: Rakesh Nune 4/26/2019 BE01A15A40374A0 SIGNATURE DATE ADD File name: I4400C ITS-20.dgn	