

09.08/99


TIP PROJECT: I-4400C

STATE OF NORTH CAROLINA
DIVISION OF HIGHWAYS




**UTILITIES BY OTHERS PLANS
BUNCOMBE &
HENDERSON COUNTIES**

T.I.P. NO.	SHEET NO.
I-4400C	UO-1

NOTE:
ALL UTILITY WORK SHOWN ON THIS SHEET WILL BE DONE BY OTHERS. NO PAYMENT WILL BE MADE TO THE CONTRACTOR FOR UTILITY WORK SHOWN ON THIS SHEET.

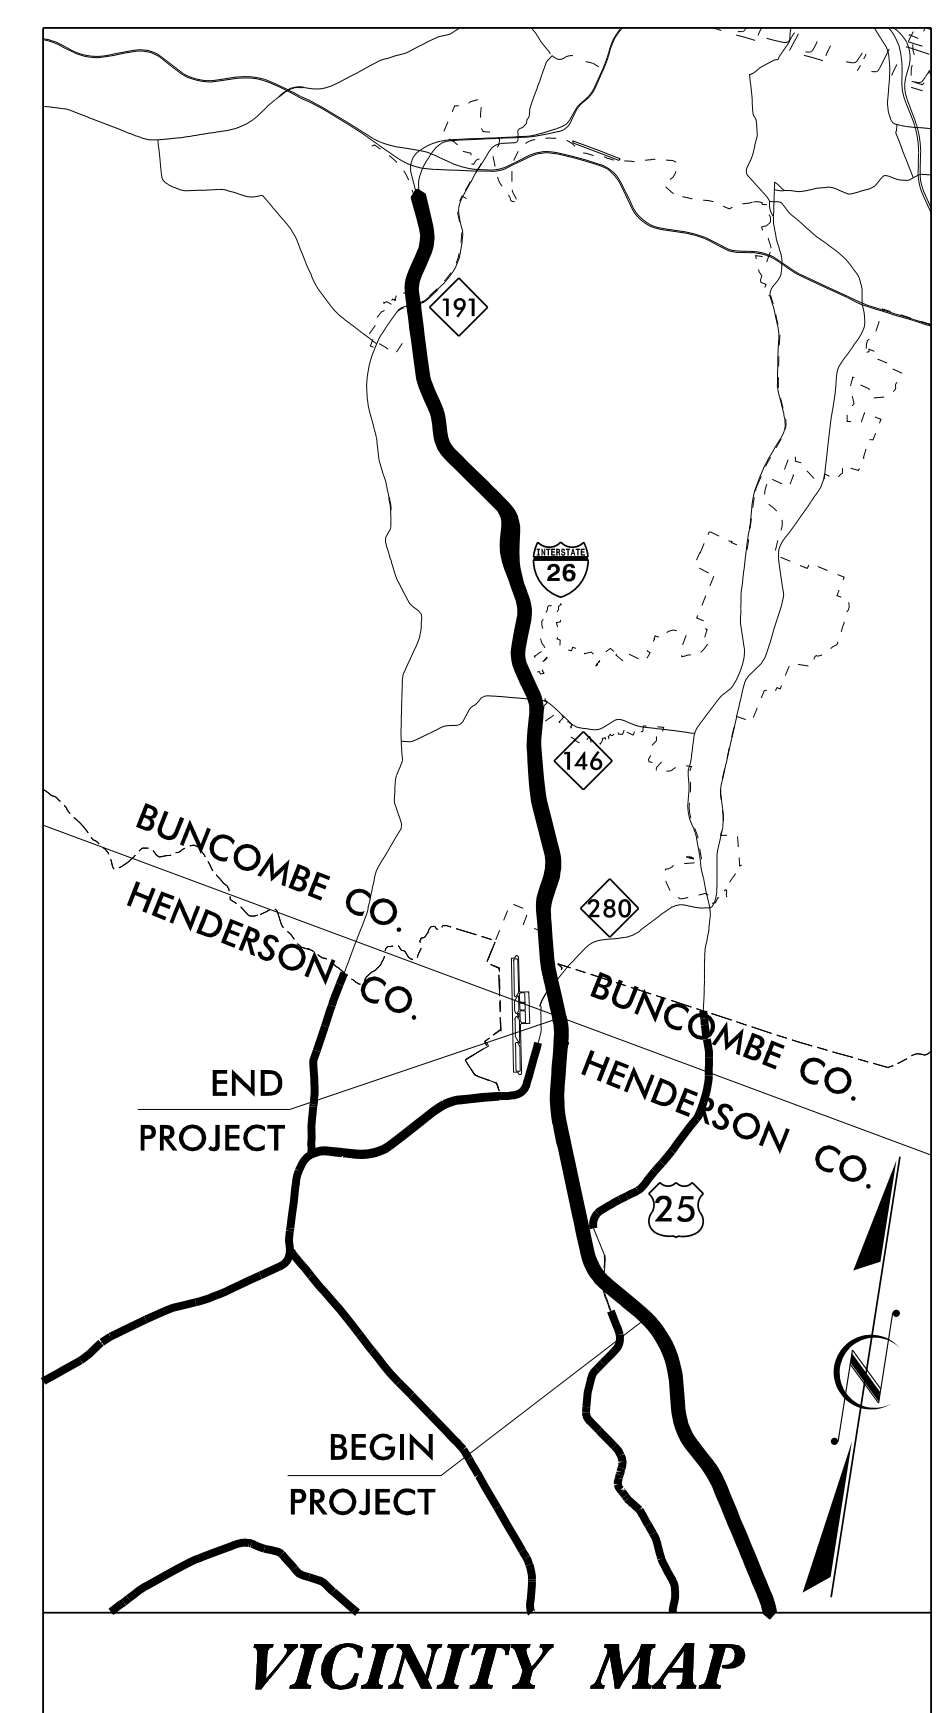

LOCATION: I-26 FROM 0.5MI SOUTH OF US 25 (ASHEVILLE HIGHWAY) TO 0.3MI SOUTH OF NC 280 (AIRPORT ROAD)
TYPE OF WORK: RELOCATION OF POWER, AND COMMUNICATION LINES

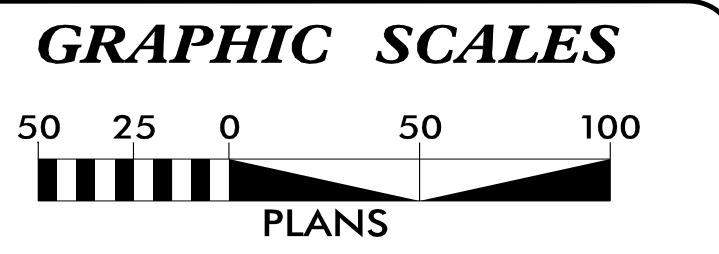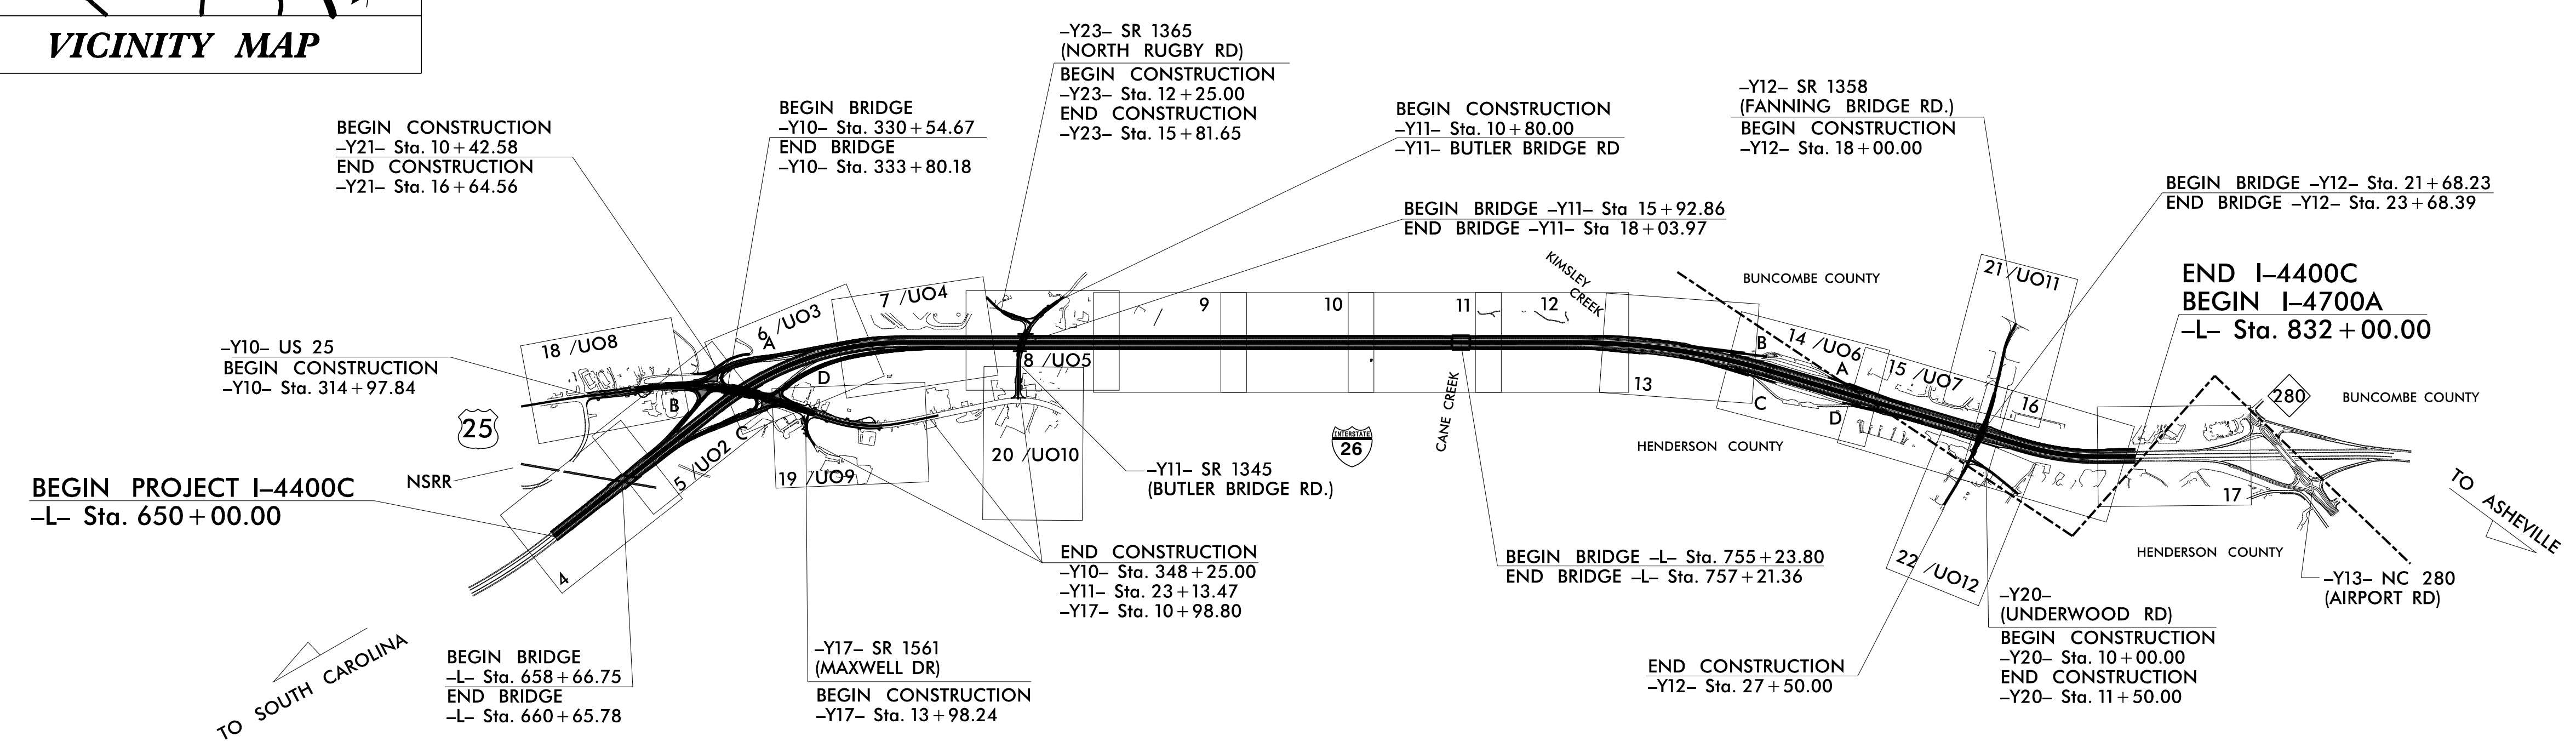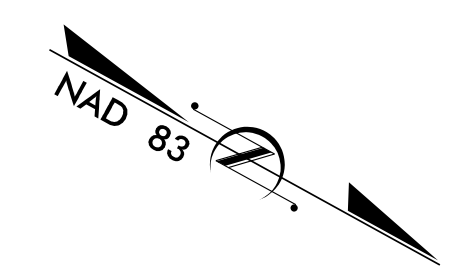

INDEX OF SHEETS

SHEET NO.:	DESCRIPTION:
UO-1	TITLE SHEET
UO-2 THRU UO-3	UBO SYMBOLOGY SHEETS
UO-4 THRU UO-22	UBO PLAN SHEETS

UTILITY OWNERS WITH CONFLICTS

(A) POWER TRANSMISSION - DUKE ENERGY
(B) POWER DISTRIBUTION - DUKE ENERGY
(C) COMMUNICATIONS - MORRIS BROADBAND
(D) COMMUNICATIONS - AT&T

PREPARED IN THE OFFICE OF:

Vaughn & Melton
Consulting Engineers
Asheville, North Carolina 828.253.2796

Reece M. Schuler, P.E. UTILITY PROJECT MANAGER
Lynn Mann, P.G. PROJECT UTILITY COORDINATOR
Shane R. Waidner UTILITY DESIGNER

HIGHWAY DIVISION 14

253 WEBSTER ROAD
SILVA, NC 28779
PHONE (828) 542-1964
FAX (828) 586-4043

Byron Sanders, P.E. UTILITIES REGIONAL ENGINEER
Robert Golding DIVISION UTILITIES ENGINEER
Bill Green DIVISION UTILITIES COORDINATOR

V:\Asheville\transportation\011-4400C_HNTB I-26 MM40-44\Utilities\I4400C_UT_PSH01_UO1.DGN