


PROJECT REFERENCE NO.	SHEET NO.
I-4400C	UG-10
THIS SHEET CORRESPONDS TO RDY-20	


UTILITIES BY OTHERS

ALL PROPOSED UTILITY WORK SHOWN ON THIS SHEET WILL BE DONE BY OTHERS. NO PAYMENT WILL BE MADE TO THE CONTRACTOR FOR PROPOSED UTILITY WORK SHOWN ON THIS SHEET.

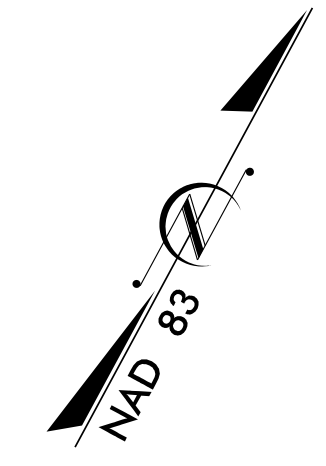


8/6/18
Va\Asheville\transportation\I-4400C-HNTB_I-26_MM40-44\Utilities\I-4400C-UT_PSHZ0-UG20

MATCHLINE SHEET 8
-Y11- STA 25+00

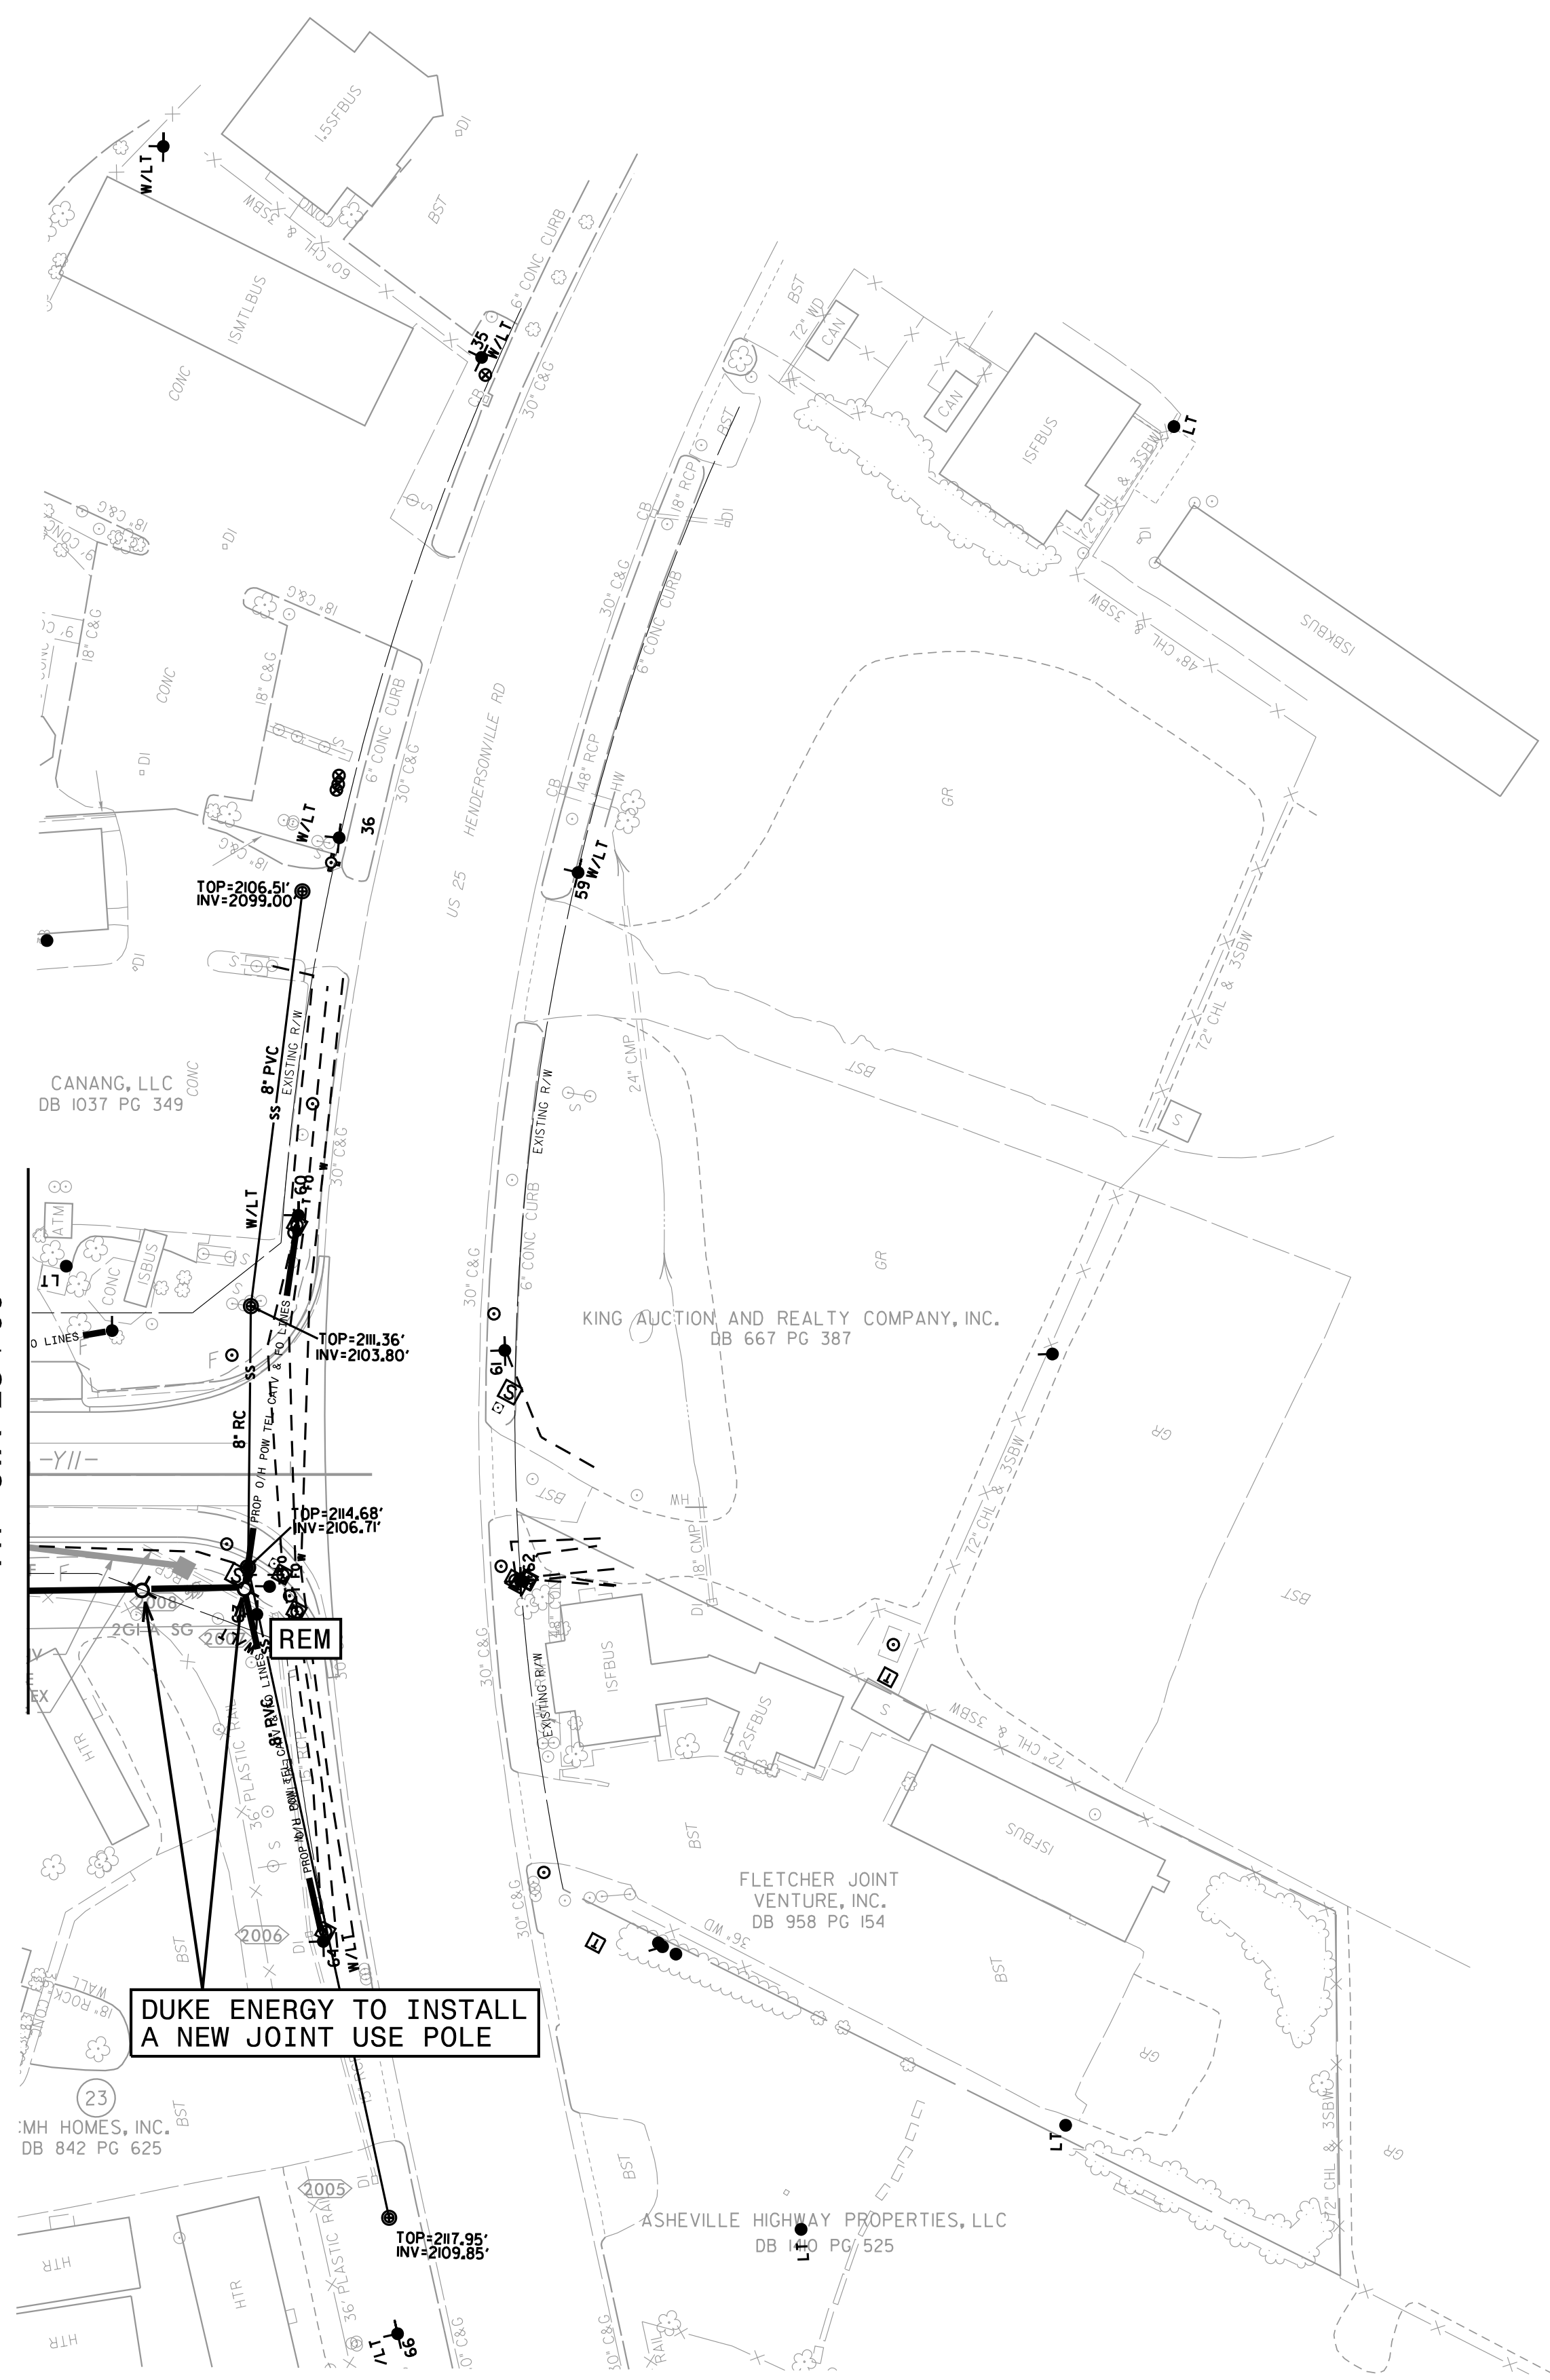

**SEE UC-20 FOR
WATER/SEWER CONSTRUCTION**

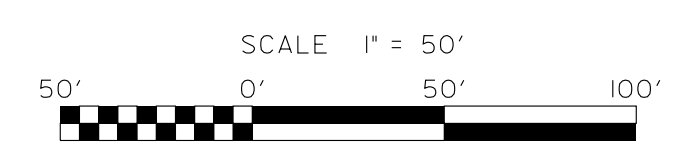

V&M
Vaughn & Melton
Consulting Engineers

Asheville, North Carolina 828-253-2796

- Charlotte, North Carolina 704-357-0488
- Tri-Cities, Tennessee 423-867-3400
- Knoxville, Tennessee 865-546-5800
- Middlesboro, Kentucky 606-248-6600
- Spartanburg, South Carolina 864-574-4175

Copyright © 2006 Vaughn & Melton, Inc. All Rights Reserved.