



**This electronic collection of documents is provided
for the convenience of the user
and is Not a Certified Document –**

**The documents contained herein were originally issued
and sealed by the individuals whose names and license
numbers appear on each page, on the dates appearing
with their signature on that page.**

**This file or an individual page
shall not be considered a certified document.**

14-1307
 SR 1345 (BUTLER BRIDGE RD)
 AT
 SR 1365 (N RUGBY RD)

COLOR CODE TIA/EIA 598-C		LEGEND	
(1) BLUE	(7) RED	X = NEW FUSION SPLICE INDIVIDUAL FIBER	
(2) ORANGE	(8) BLACK	● = EXISTING FUSION SPLICE	
(3) GREEN	(9) YELLOW	C = CAP AND SEAL	
(4) BROWN	(10) VIOLET	EXPRESS = EXPRESS ENTIRE BUFFER TUBE THROUGH WITHOUT CUTTING	
(5) SLATE	(11) ROSE	BUFFER SPLICE = SPLICE ALL FIBERS IN BUFFER TUBE COLOR TO COLOR	
(6) WHITE	(12) AQUA		

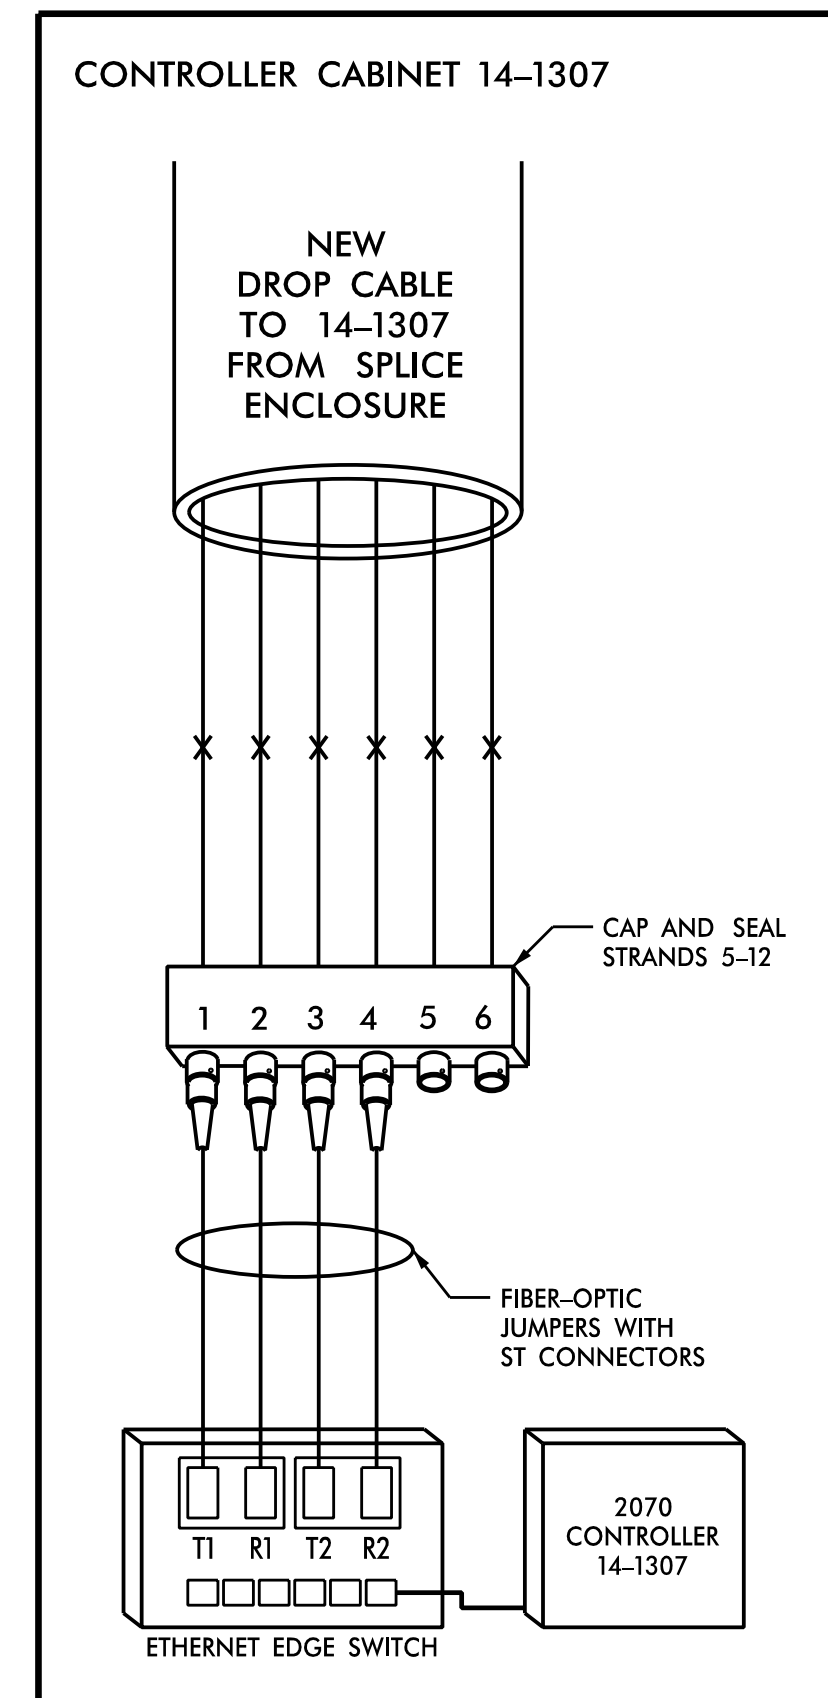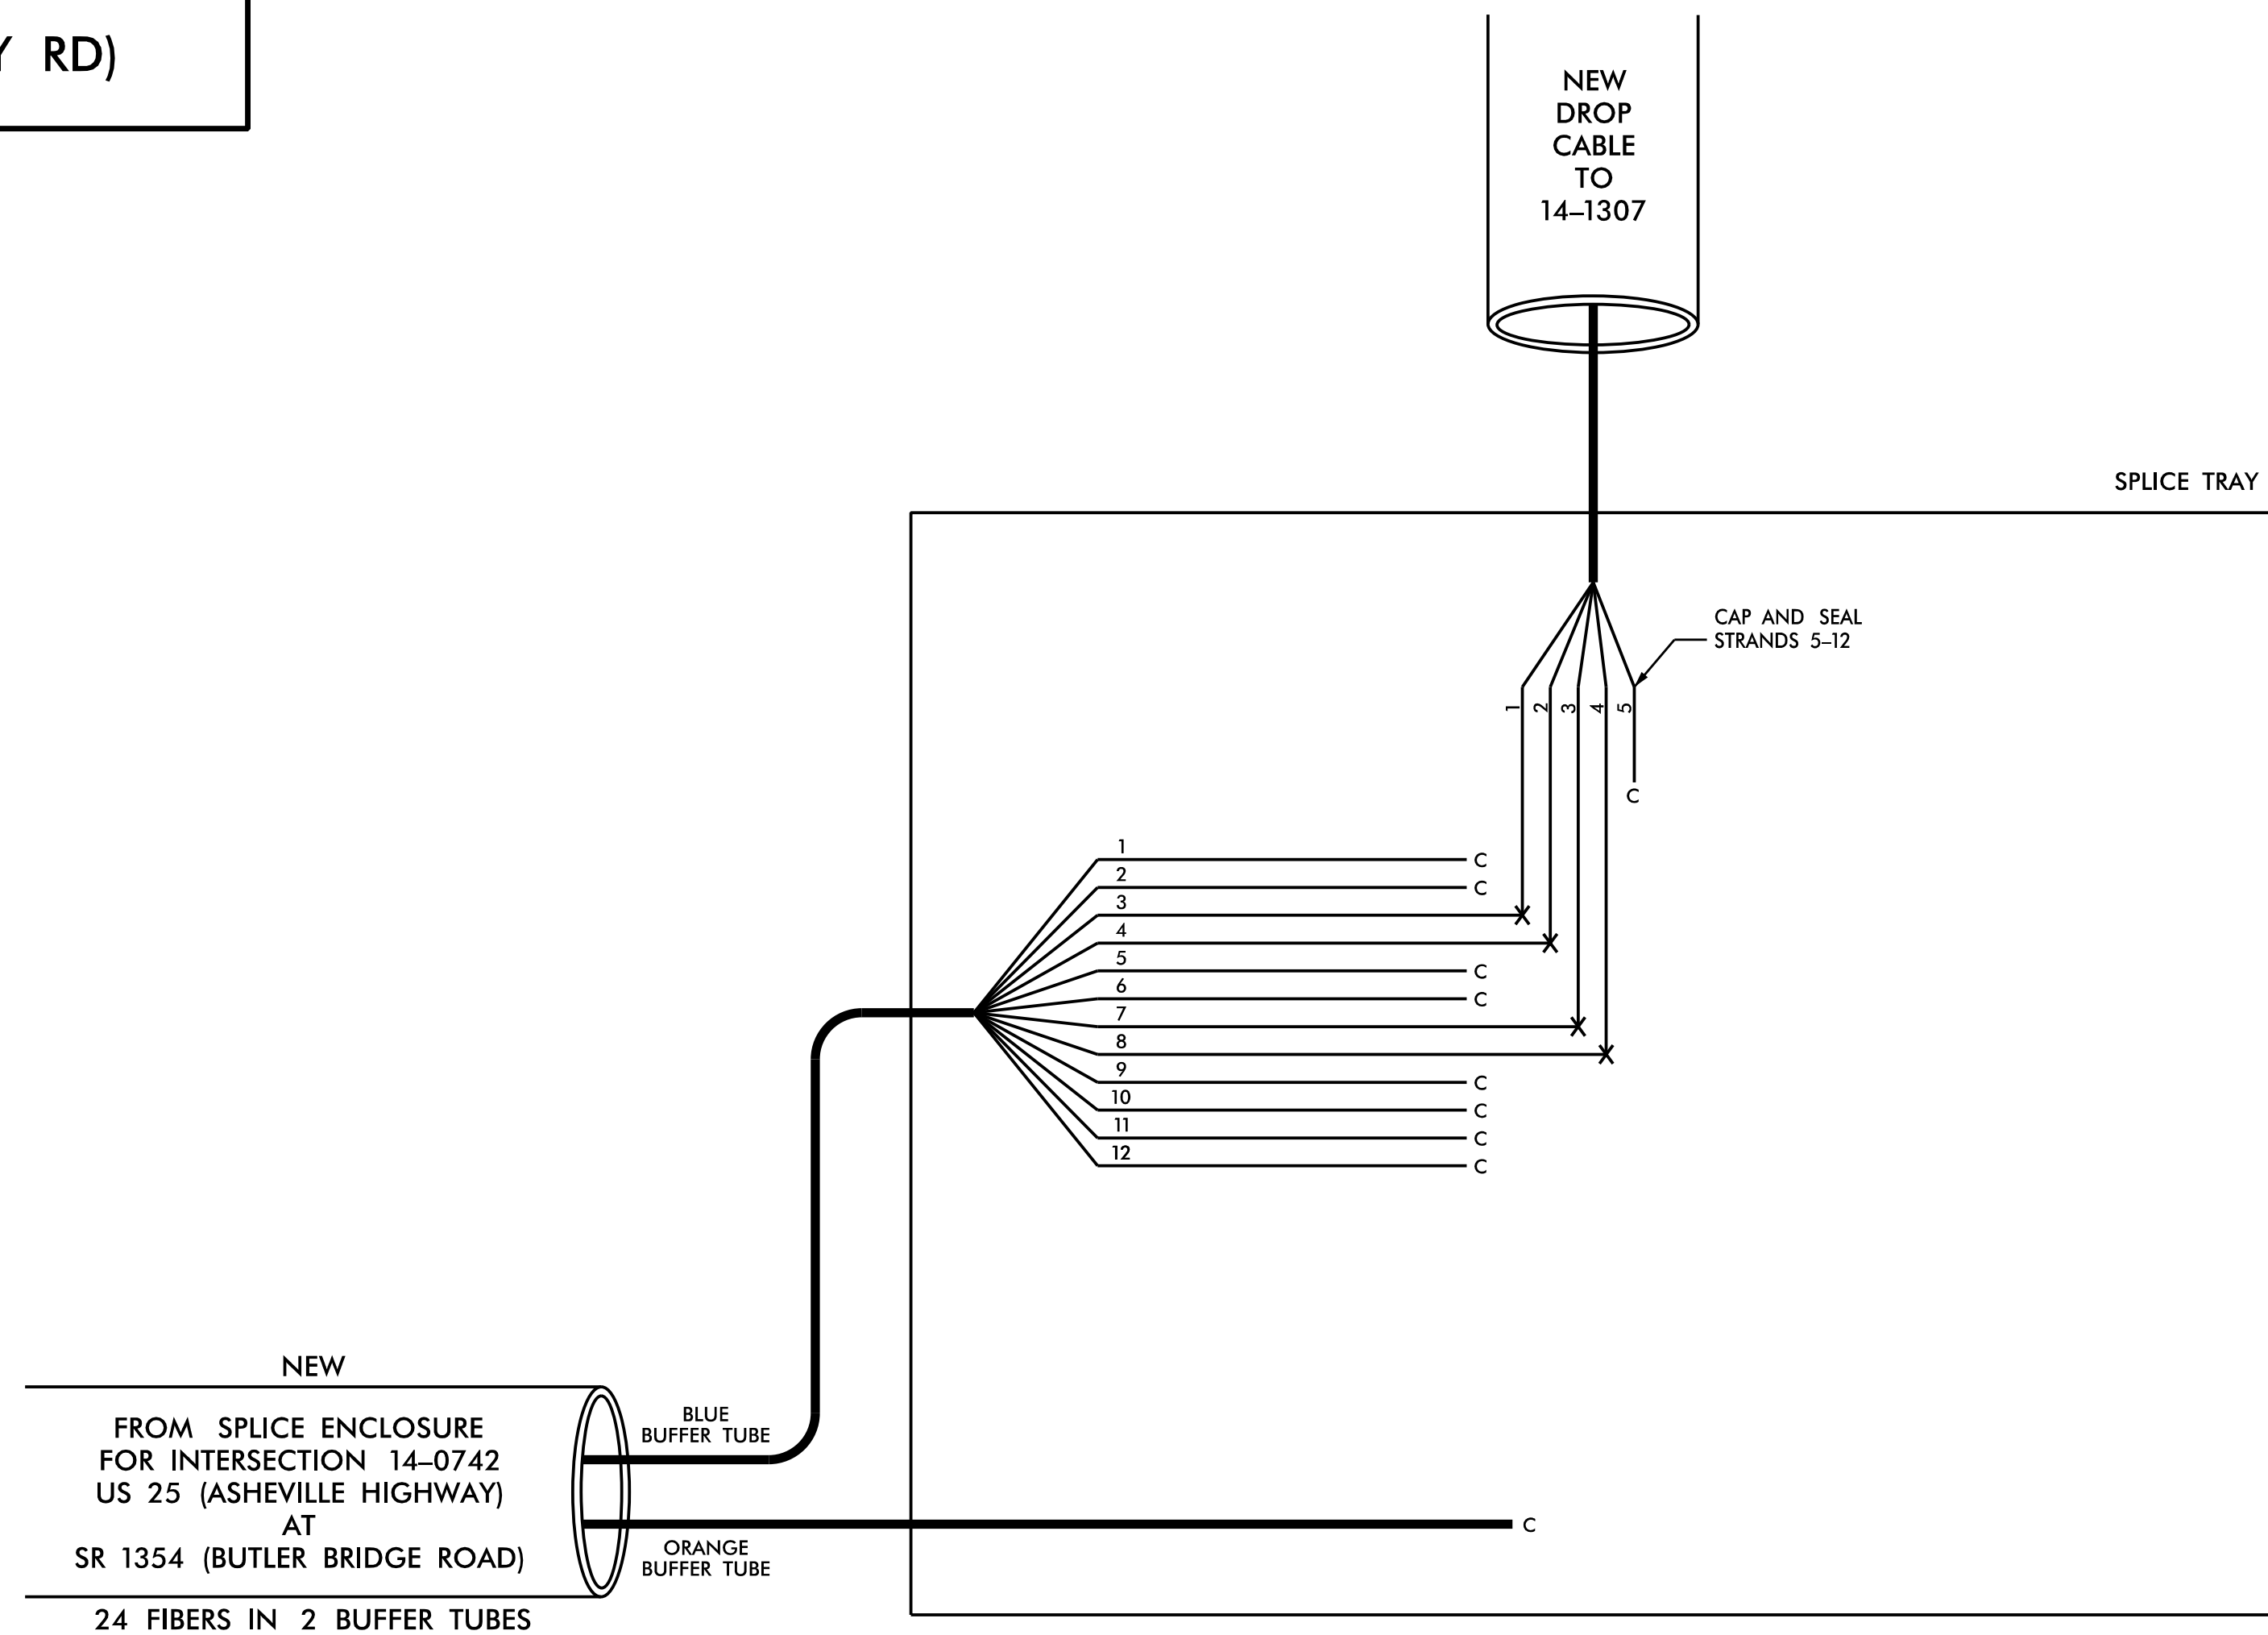

NOTES:

- UNUSED FIBERS LEFT COILED AND STORED IN SPLICE TRAY.
- UNUSED BUFFER TUBES LEFT COILED AND STORED IN SPLICE TRAY.
- ETHERNET EDGE SWITCH TERMINATION CONFIGURATIONS ARE GENERIC. CONTRACTOR IS RESPONSIBLE FOR DETERMINING /ENSURING PROPER TERMINATION.
- INCLUDE ON THE COVER OF EACH SPLICE TRAY THE FOLLOWING: REFERENCE SECTION 1731 "FIBER OPTIC SPLICE ENCLOSURE"

- (1) SPLICE
- (2) DATE
- (3) COMPANY NAME
- (4) NAME OF INDIVIDUAL PERFORMING THE SPLICING

PRIOR TO INSTALLING THE COVER ON THE SPLICE TRAY, TAKE A DIGITAL PHOTOGRAPH SHOWING THE SPLICE TRAY AND INFORMATION SHOWN ABOVE (1-4) AND SUBMIT PHOTOGRAPH ALONG WITH OTDR TEST RESULTS.

TMP - FINAL


DOCUMENT NOT CONSIDERED FINAL UNLESS ALL SIGNATURES COMPLETED





HNTB NORTH CAROLINA, P.C.
 343 E. Six Forks Road, Suite 200
 Raleigh, North Carolina 27609
 NC License No: C-1554
 (919) 546-8997

 250 N. Greenfield Place, Garner, NC 27529	I-4400C US 25 (ASHEVILLE HIGHWAY) SPLICE DETAILS		SEAL NATASHA R. SIMMONS
	Division 14 Henderson Co. Asheville PLAN DATE: November 2018 REVIEWED BY: D. Jones PREPARED BY: T.R. Terrell REVIEWED BY: N.R. Simmons		
SCALE NONE	REVISIONS INIT. DATE	REVISIONS INIT. DATE	CADD File name: I-4400C_US25_SCP-19.dgn

STANDARD (ELECTRICAL) JUNCTION BOX

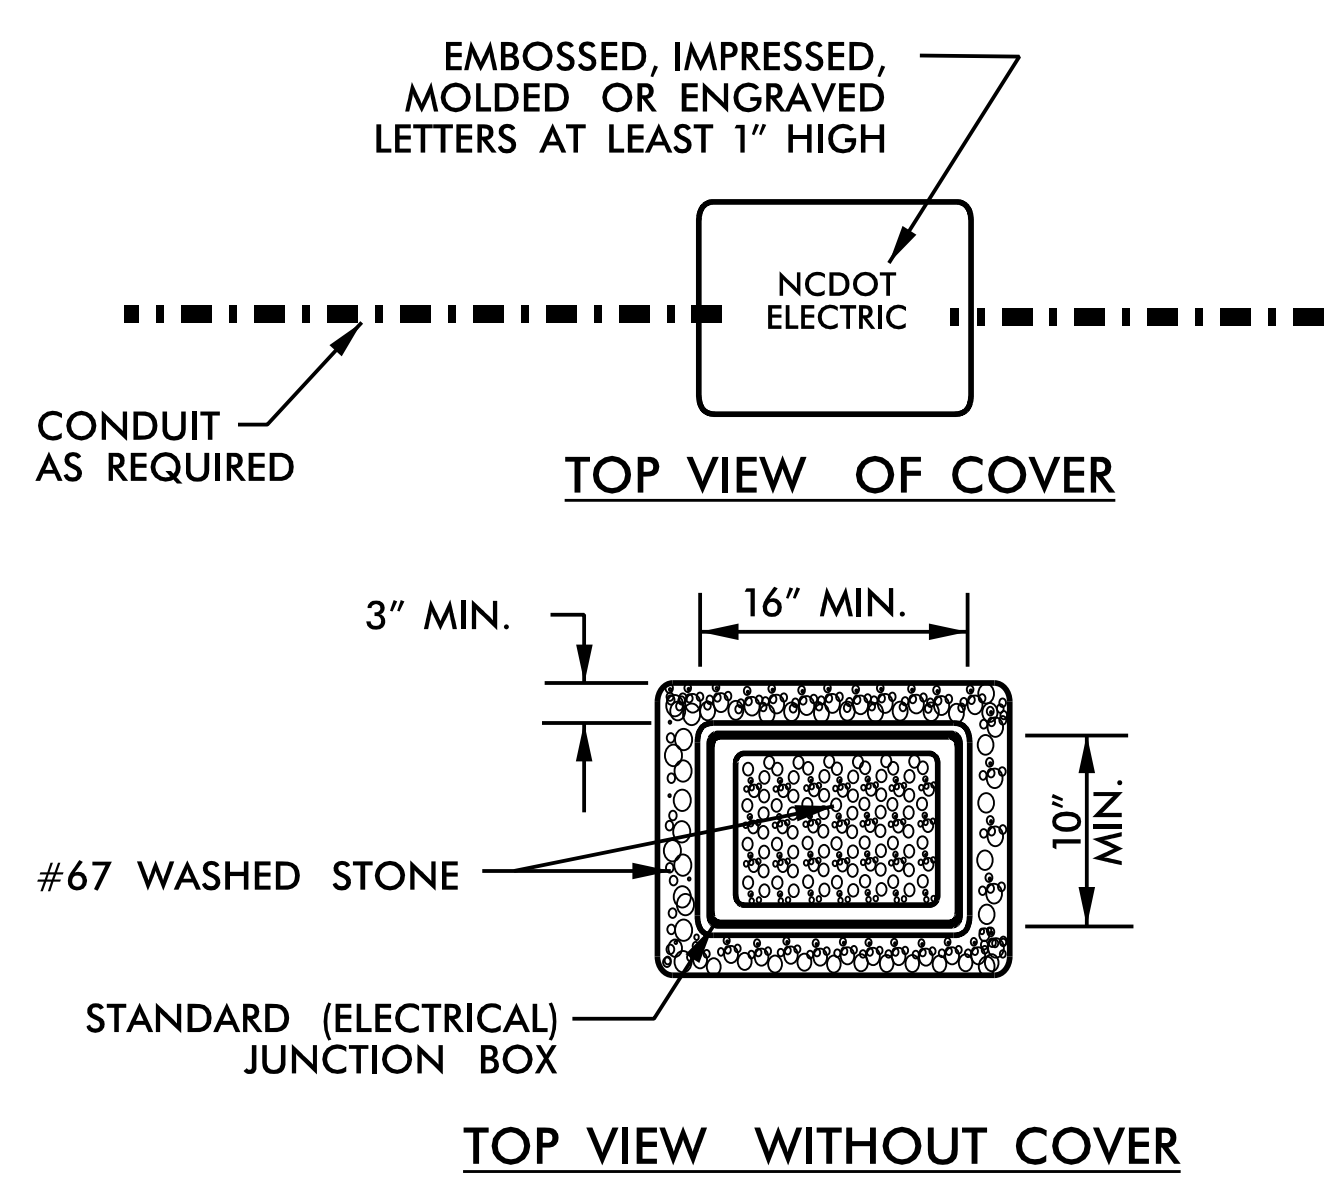

OVERSIZED HEAVY DUTY JUNCTION BOX

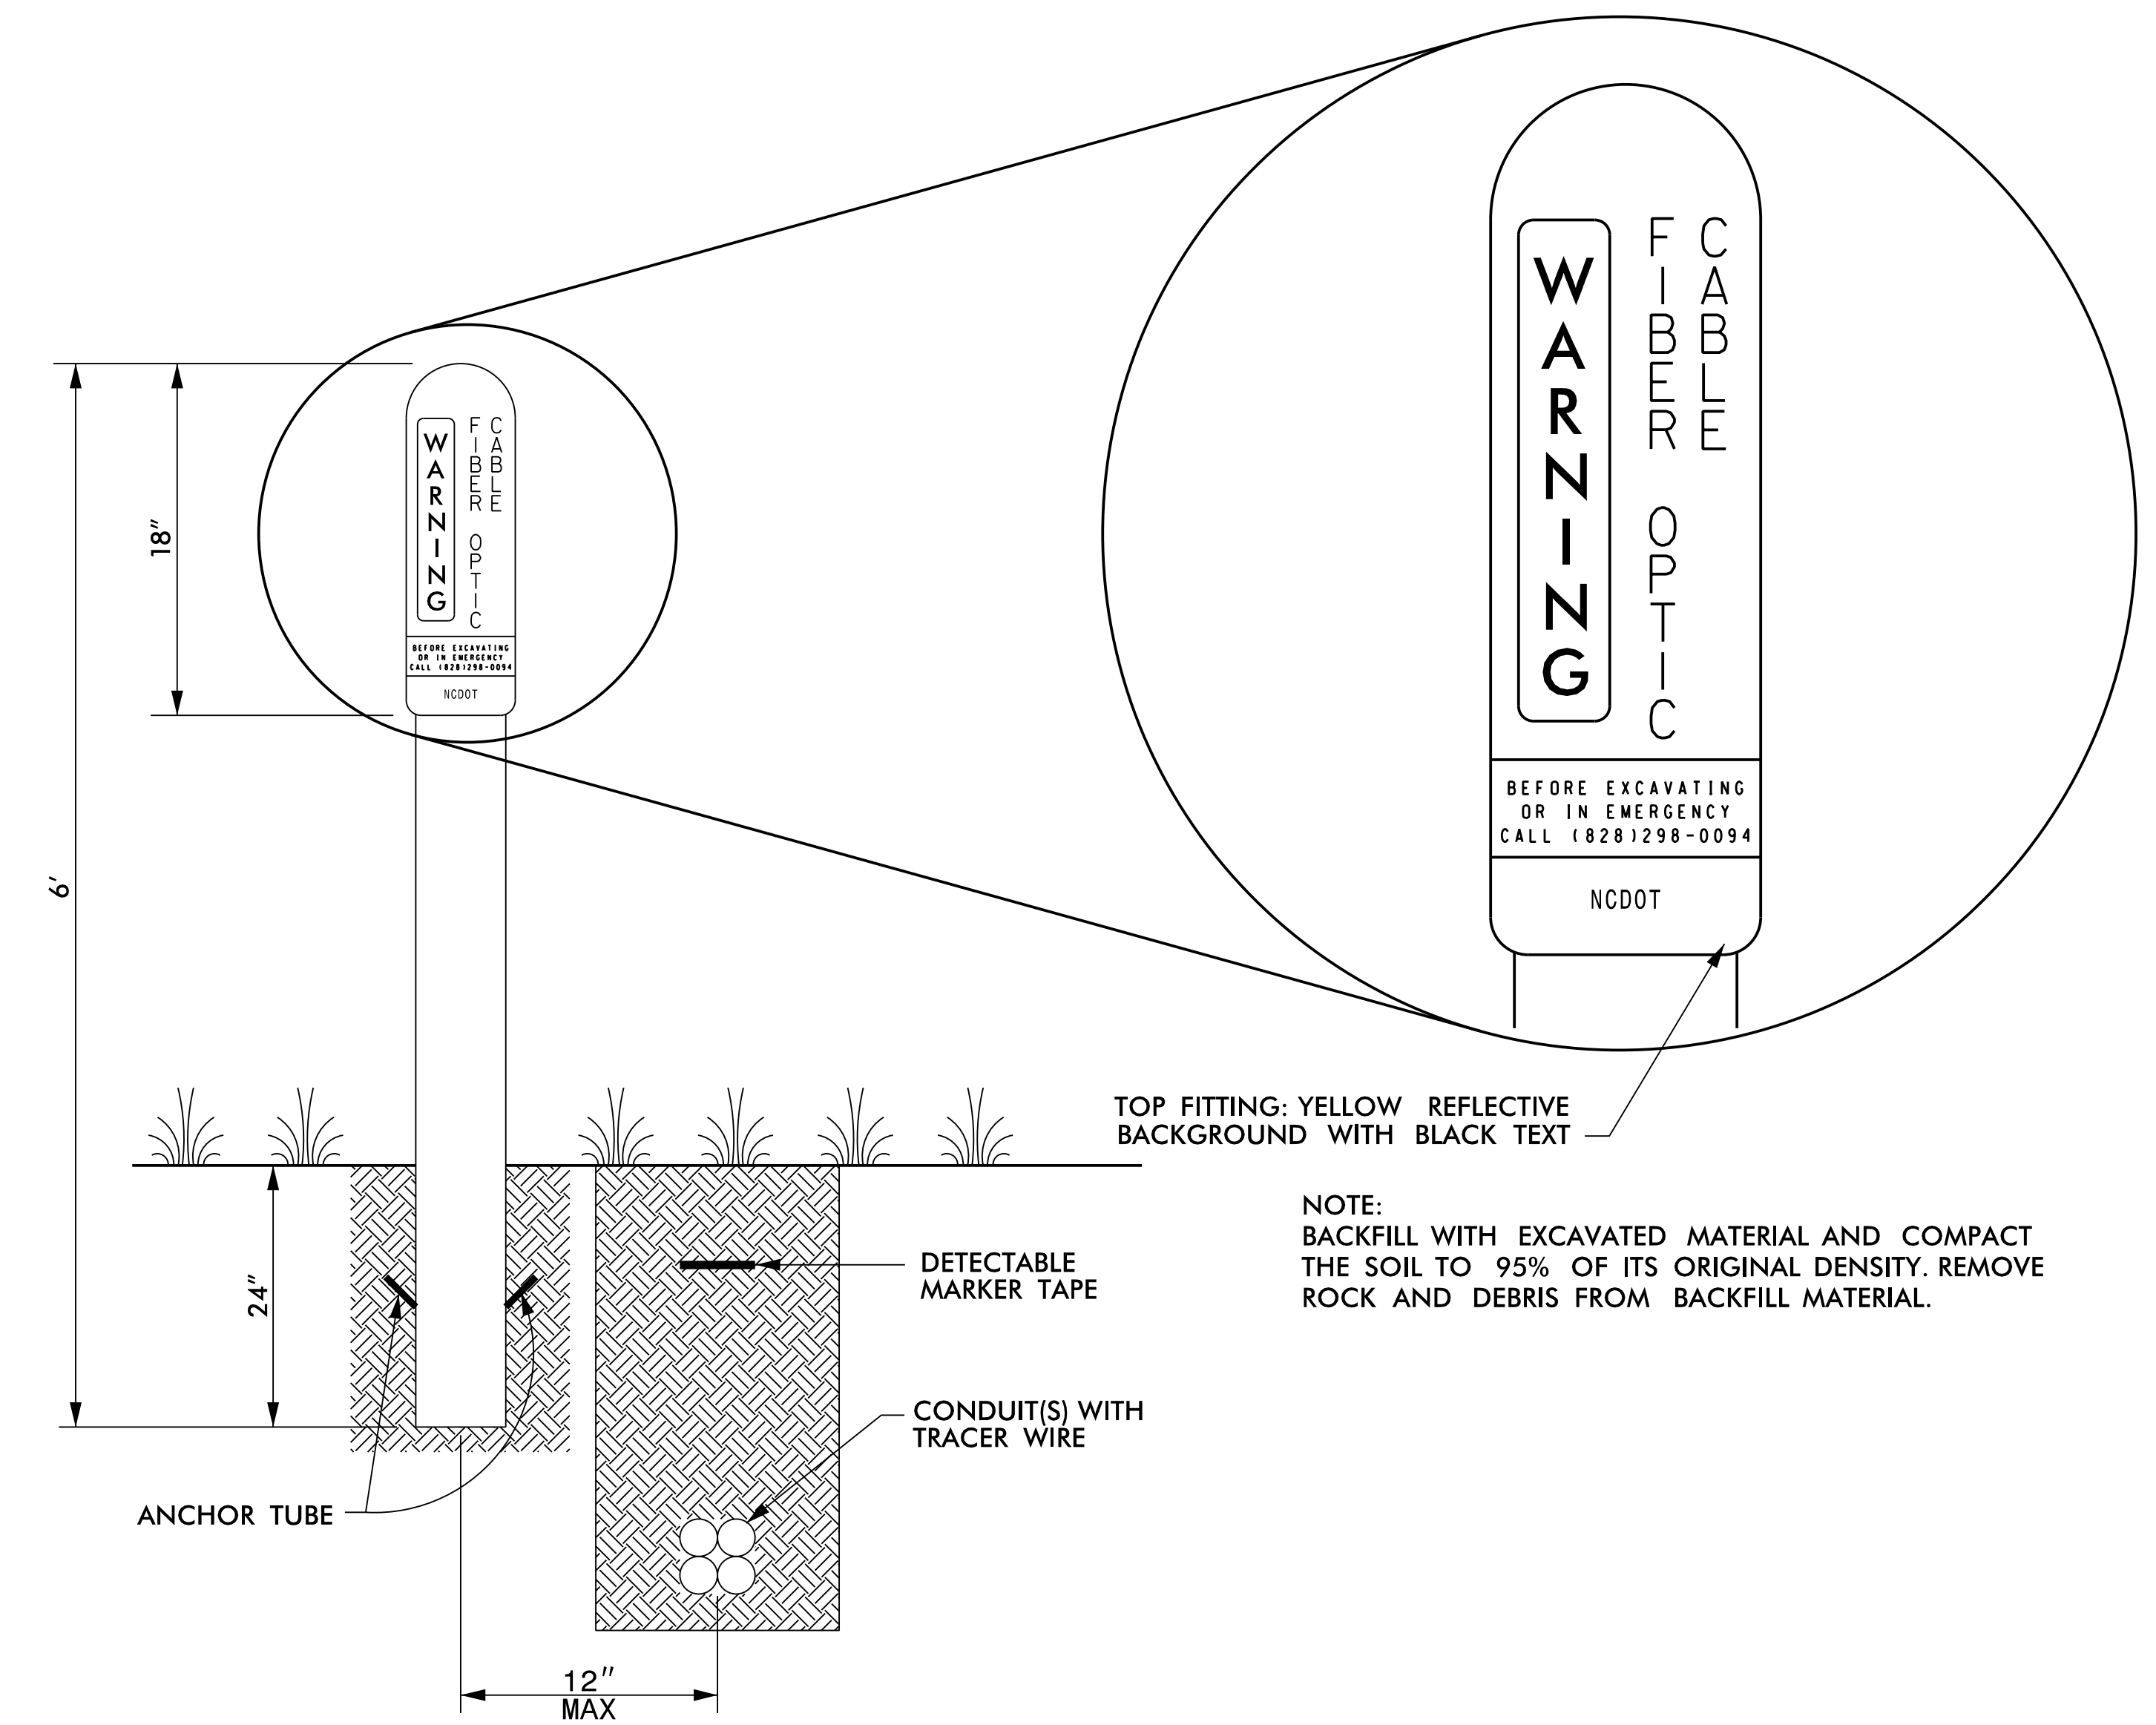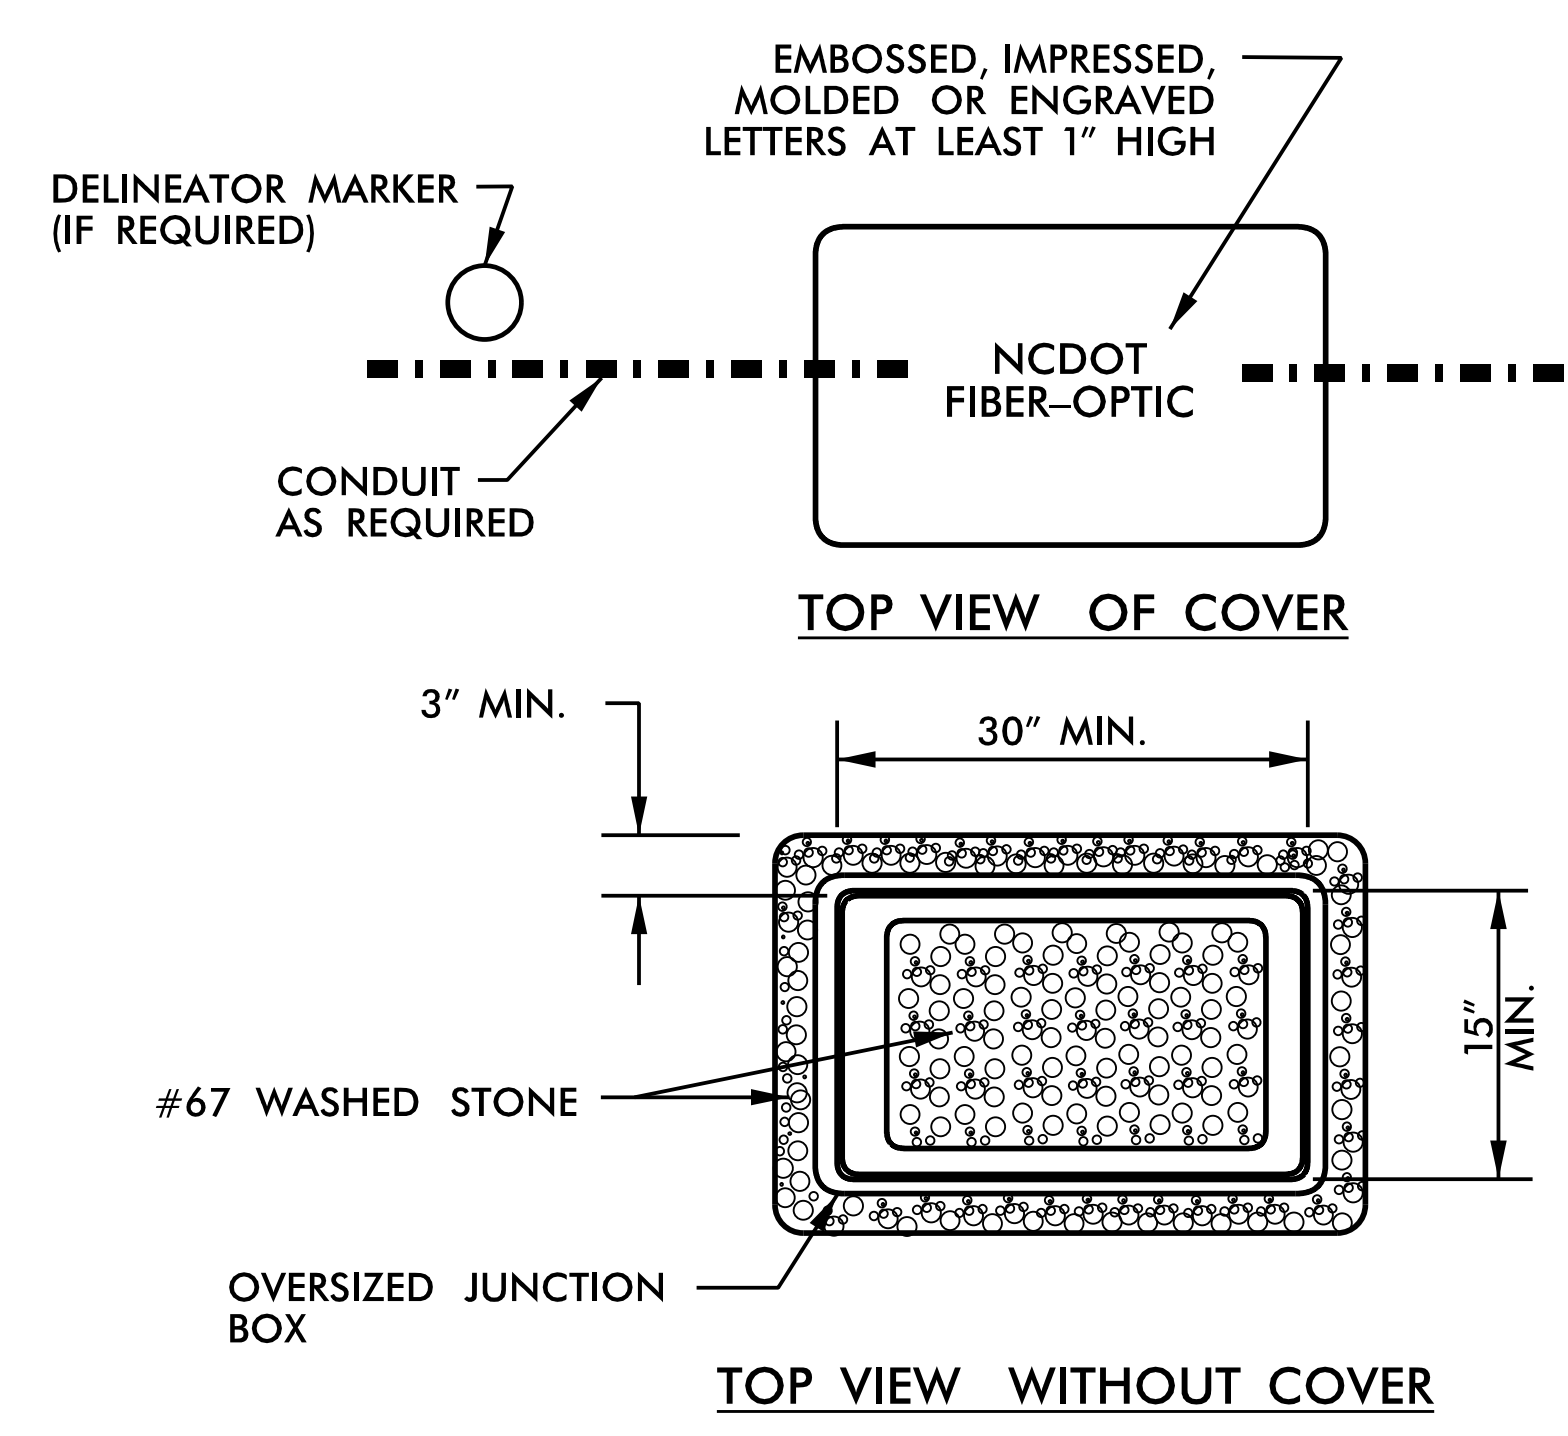

PVC POST-MOUNTED DELINEATOR MARKER

DOCUMENT NOT CONSIDERED FINAL UNLESS ALL SIGNATURES COMPLETED

HNTB HNTB NORTH CAROLINA, P.C.
343 E. Six Forks Road, Suite 200
Raleigh, North Carolina 27609
NC License No: C-1554
(919) 546-8997

	I-4400C US 25 (ASHEVILLE HIGHWAY) STANDARD DETIL		
	Division 14 Henderson Co. Hendersonville PLAN DATE: December 2018 REVIEWED BY: T.R. Terrell PREPARED BY: N.K. Vlanich REVIEWED BY: N.R. Simmons		
SCALE	REVISIONS	INIT.	DATE
NONE			

DocuSigned by: *Natasha R. Simmons* 4/26/2019
 FIDAR00340454 SIGNATURE DATE
 CADD File name: I-4400C_US25_SCP-20.dgn