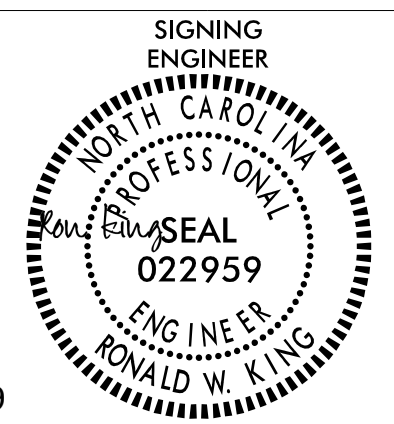



PROJECT REFERENCE NO.	SHEET NO.
R-5812	SIGN-3
	
6/19/2019	
<b>DOCUMENT NOT CONSIDERED FINAL UNLESS ALL SIGNATURES COMPLETED</b>	
 HDR Engineering, Inc. of the Carolinas 555 Fayetteville St, Suite 900 Raleigh, N.C. 27601 N.C.B.E.L.S. License Number: F-0116	

SIGN		ROADWAY STATION	NUMBER OF SUPPORTS	BEAM SECTION	SUPPORT TYPE BA or S	ATTACHMENT METHOD	MOUNTING METHOD	HORIZONTAL CLEARANCE* (ft.)	SUPPORT SPACING	LENGTH (ft)			LEFT SUPPORT (ft)			CENTER SUPPORT (ft)			RIGHT SUPPORT (ft)			WOOD SUPPORT (LF)	FIELD VERIFIED SEE NOTE 2 (mm/dd/yy)			
NUMBER	TYPE									SIZE (in.)			SNS HT H	MTG HT C	EMBED-MENT	S	L	LENGTH	S	L	LENGTH			S	L	LENGTH
										w	x	h														
101	B	84	x	48	56+00 -L-	2	4in x 6in	BA	N/A	N/A	18.00	4.10	4.00	7.00	4.50	2.86	13.86	18.36	0.00	0.00	0.00	4.71	15.71	20.21	38.57	


TOTAL  
38.57

USE: 39.00

REVISIONS

**NOTES**

- DIMENSION "S" REPRESENTS AN INCREASE (+), OR A DECREASE (-) IN POLE LENGTH, RELATIVE TO THE ELEVATION OF THE EDGE OF TRAVEL LANE.
- FIELD VERIFICATIONS SHALL BE REQUIRED FOR ALL SUPPORTS, SEE (\*) ARTICLE 903-3. FABRICATORS SHALL BE AISC CERTIFIED IN CATEGORY 1, SEE (\*) ARTICLE 1072-1. (\*) = N.C.D.O.T. STANDARD SPECIFICATIONS FOR ROADS AND STRUCTURES
- PLAN LOCATIONS FOR EXISTING UTILITIES ARE BASED ON THE BEST AVAILABLE INFORMATION AND, THEREFORE MAY NOT BE PRECISELY ACCURATE. THEREFORE, IT IS INCUMBENT UPON THE CONTRACTOR TO DETERMINE THE EXACT LOCATION OF UTILITIES BEFORE BEGINNING WORK IN A LOCATION.

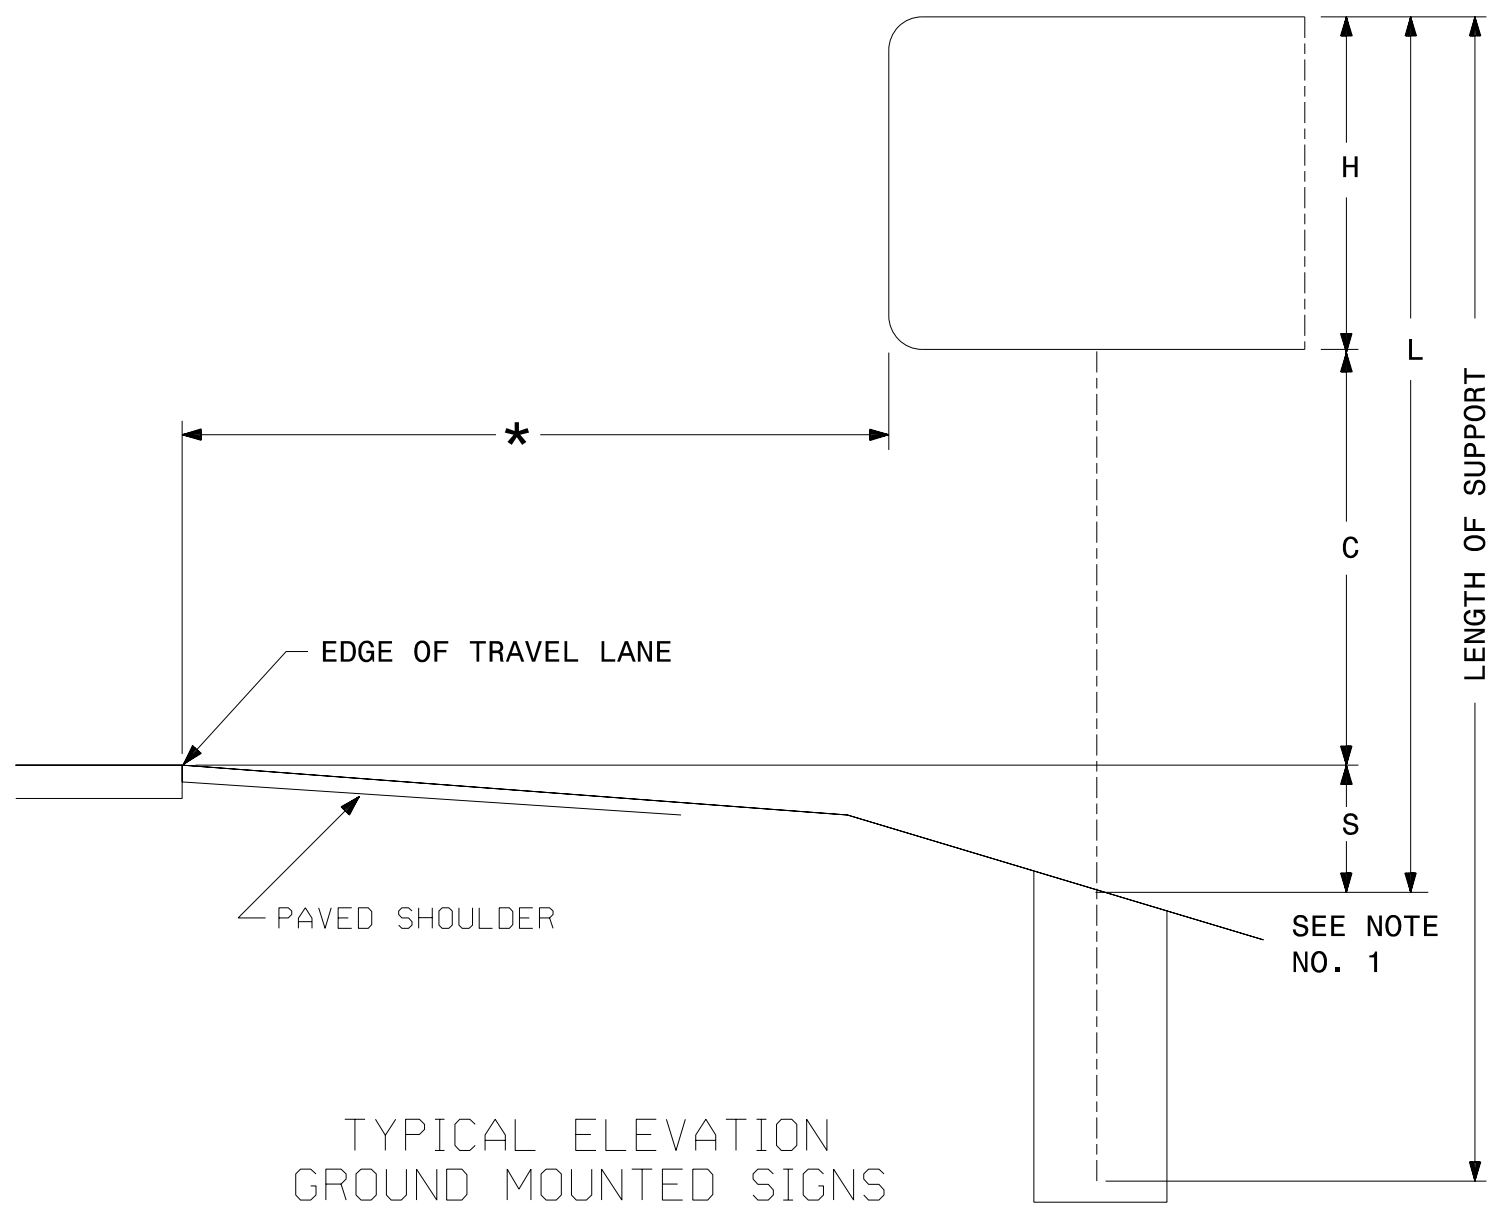

**TYPE "A" AND TYPE "B"  
GROUND MOUNTED SIGNS**

PLOT DRIVER: \$PLTDRV\$ DATE: \$DATE\$ PENTABLE: \$PENTBL\$  
 USER: \$USER\$ TIME: \$TIME\$  
 FILE: \$PWYVAULTPATHDESC\$