

**This electronic collection of documents is provided
for the convenience of the user
and is Not a Certified Document –**

**The documents contained herein were originally issued
and sealed by the individuals whose names and license
numbers appear on each page, on the dates appearing
with their signature on that page.**

**This file or an individual page
shall not be considered a certified document.**

CROSS SECTION INDEX OF SHEETS

CROSS SECTION SUMMARY	X-1A
-L-	X-2 THRU X-31
-Y1-	X-32 AND X-33
-Y1SPUR-	X-34





6/23/16





PROJ. REFERENCE NO.
R-5812

SHEET NO.
X-2

150 140 130 120 110 100 90 80 70 60 50 40 30 20 10 0 10 20 30 40 50 60 70 80 90 100 110 120 130 140 150

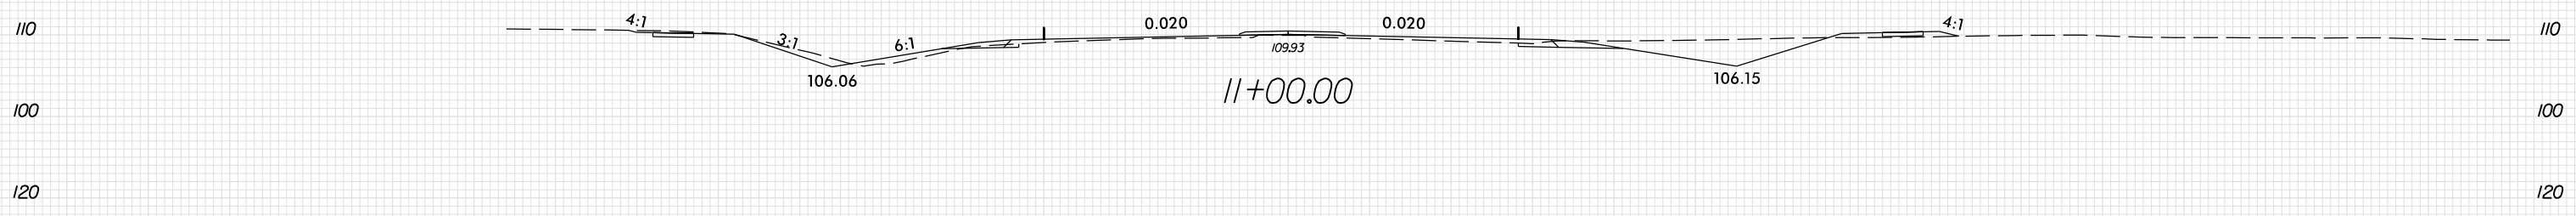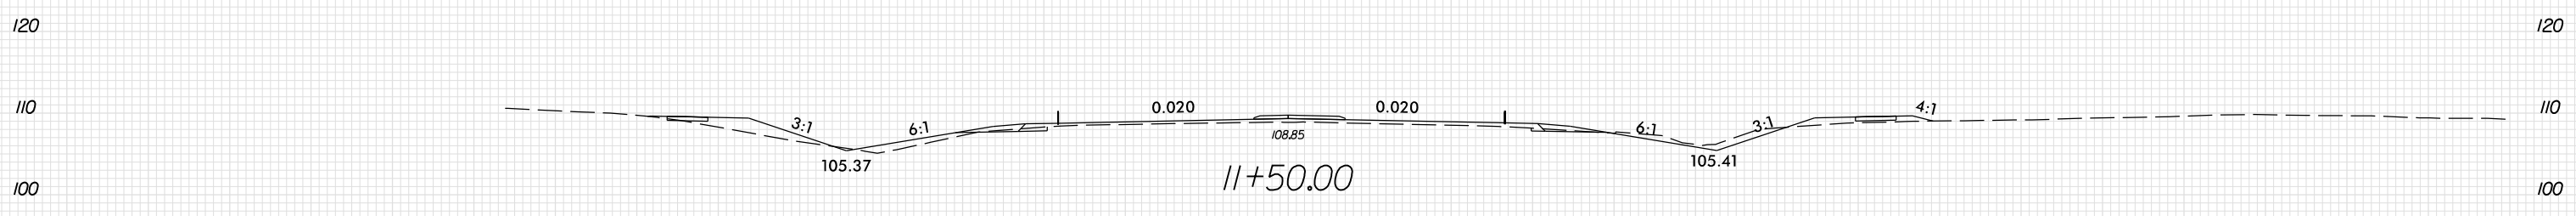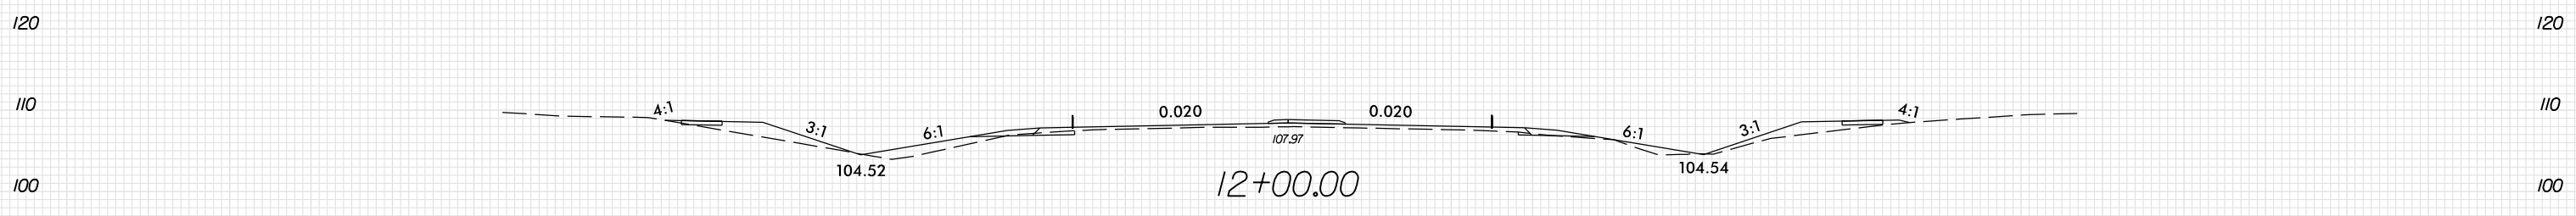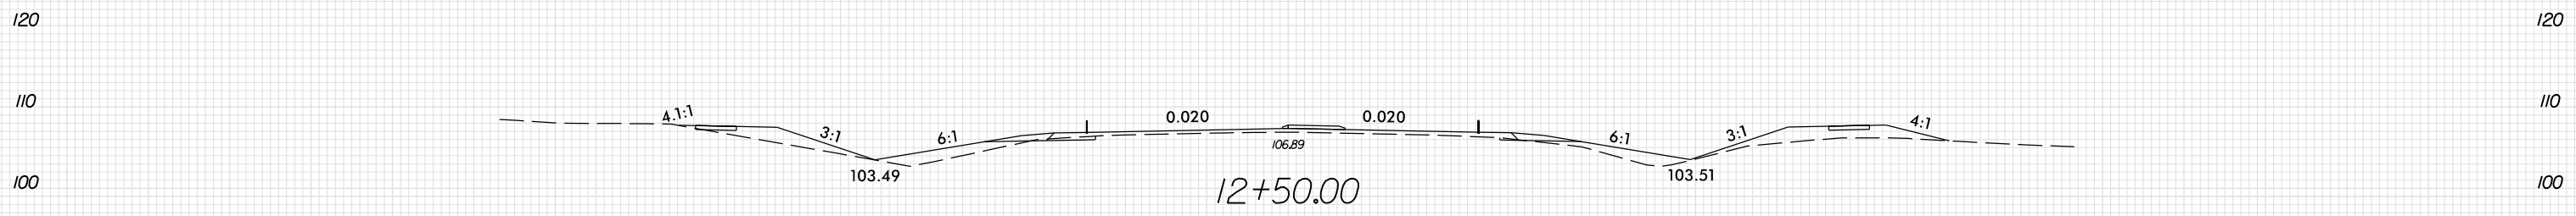

USE KEY-IN DETAIL ON SHEET 2A-1

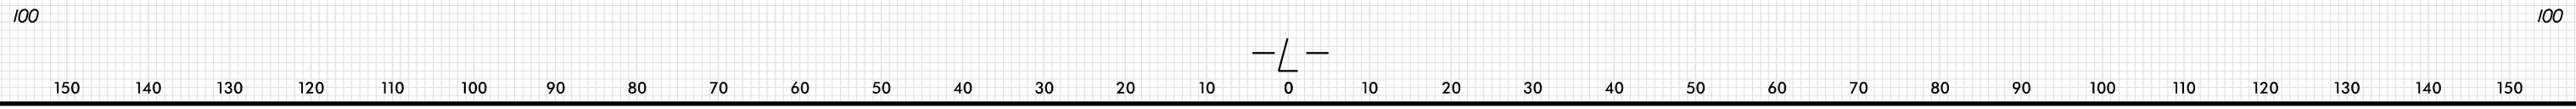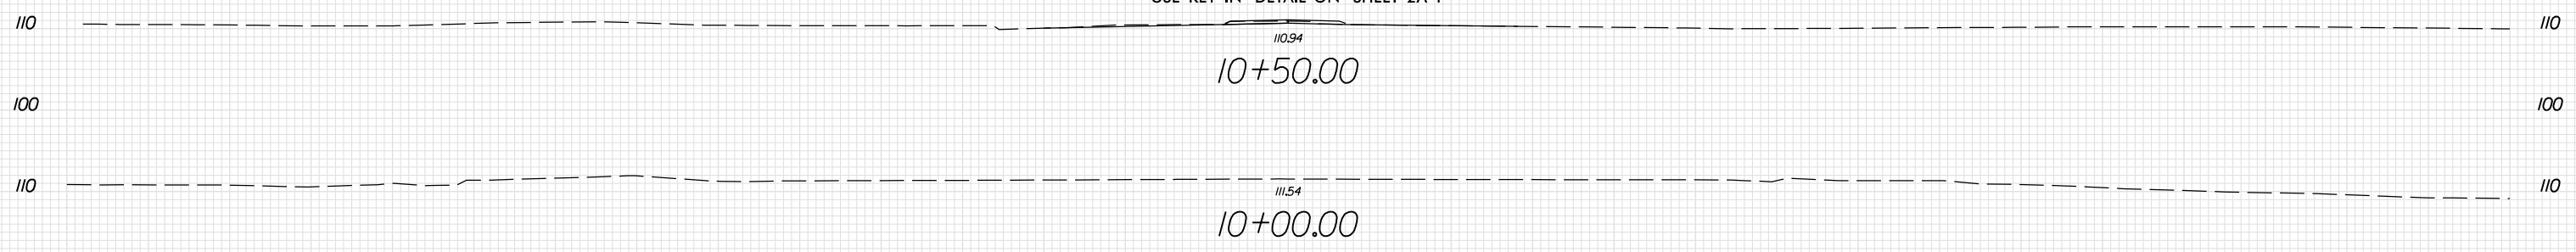

150 140 130 120 110 100 90 80 70 60 50 40 30 20 10 0 10 20 30 40 50 60 70 80 90 100 110 120 130 140 150

6/20/2019 5:38:29 PM S:\Projects\1069\1069\F5812_RDY_XPL_L.dgn


6/23/16



PROJ. REFERENCE NO.
R-5812


SHEET NO.
X-3

110 150 140 130 120 110 100 90 80 70 60 50 40 30 20 10 0 10 20 30 40 50 60 70 80 90 100 110 120 130 140 150 110

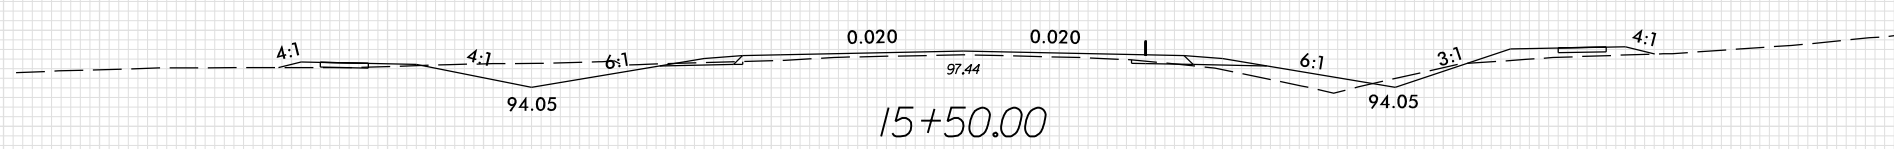


15+50.00

110 150 140 130 120 110 100 90 80 70 60 50 40 30 20 10 0 10 20 30 40 50 60 70 80 90 100 110 120 130 140 150 110

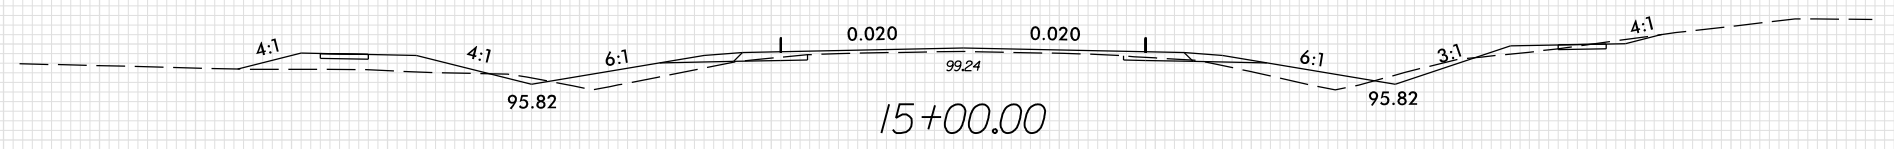


15+00.00

110 150 140 130 120 110 100 90 80 70 60 50 40 30 20 10 0 10 20 30 40 50 60 70 80 90 100 110 120 130 140 150 110

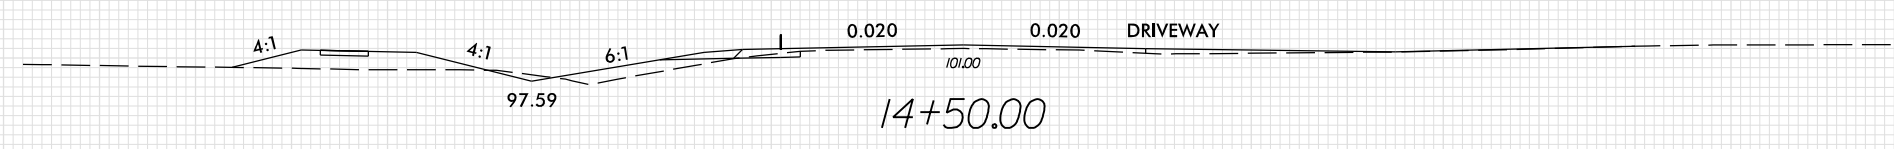


14+50.00

110 150 140 130 120 110 100 90 80 70 60 50 40 30 20 10 0 10 20 30 40 50 60 70 80 90 100 110 120 130 140 150 110

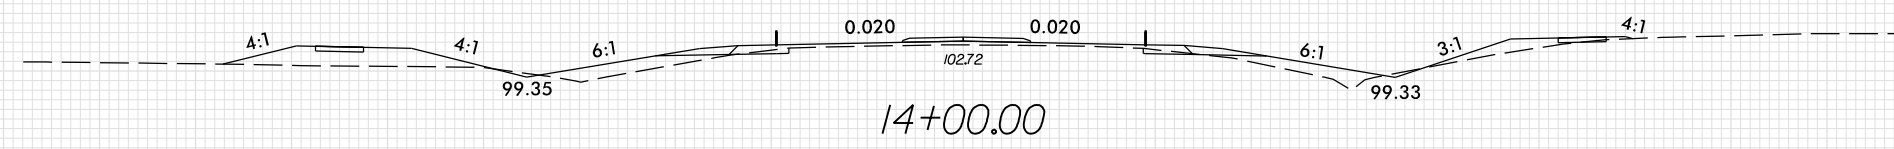


14+00.00

110 150 140 130 120 110 100 90 80 70 60 50 40 30 20 10 0 10 20 30 40 50 60 70 80 90 100 110 120 130 140 150 110

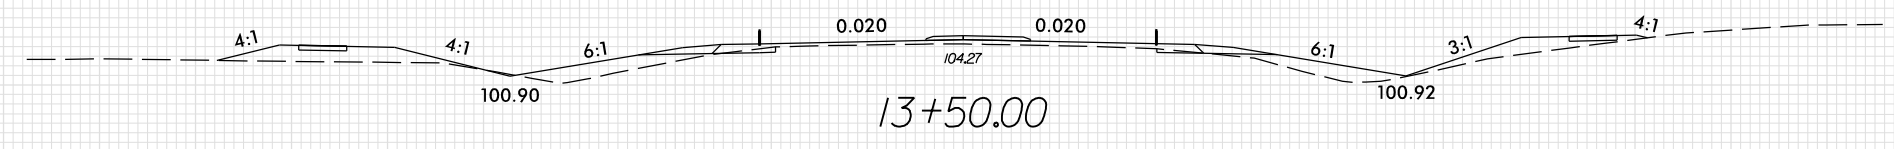

13+50.00

110 150 140 130 120 110 100 90 80 70 60 50 40 30 20 10 0 10 20 30 40 50 60 70 80 90 100 110 120 130 140 150 110

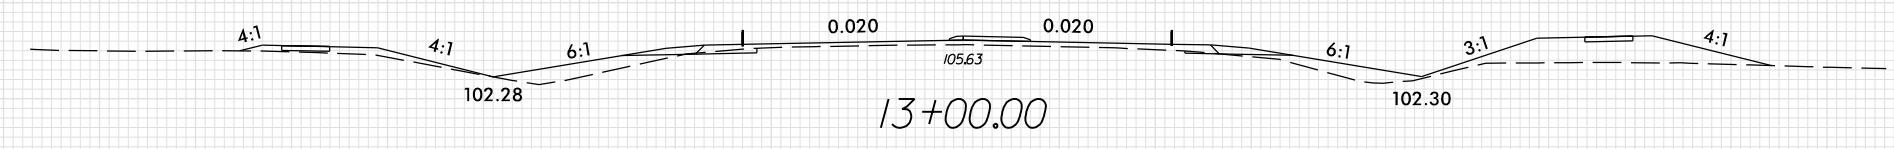

13+00.00

-L-

150 140 130 120 110 100 90 80 70 60 50 40 30 20 10 0 10 20 30 40 50 60 70 80 90 100 110 120 130 140 150

6/20/2019 5:32:05 PM S:\Projects\1069\1069\F5812\FDY_XPL_L.dgn


6/23/16



PROJ. REFERENCE NO.
R-5812

SHEET NO.
X-4

150 140 130 120 110 100 90 80 70 60 50 40 30 20 10 0 10 20 30 40 50 60 70 80 90 100 110 120 130 140 150

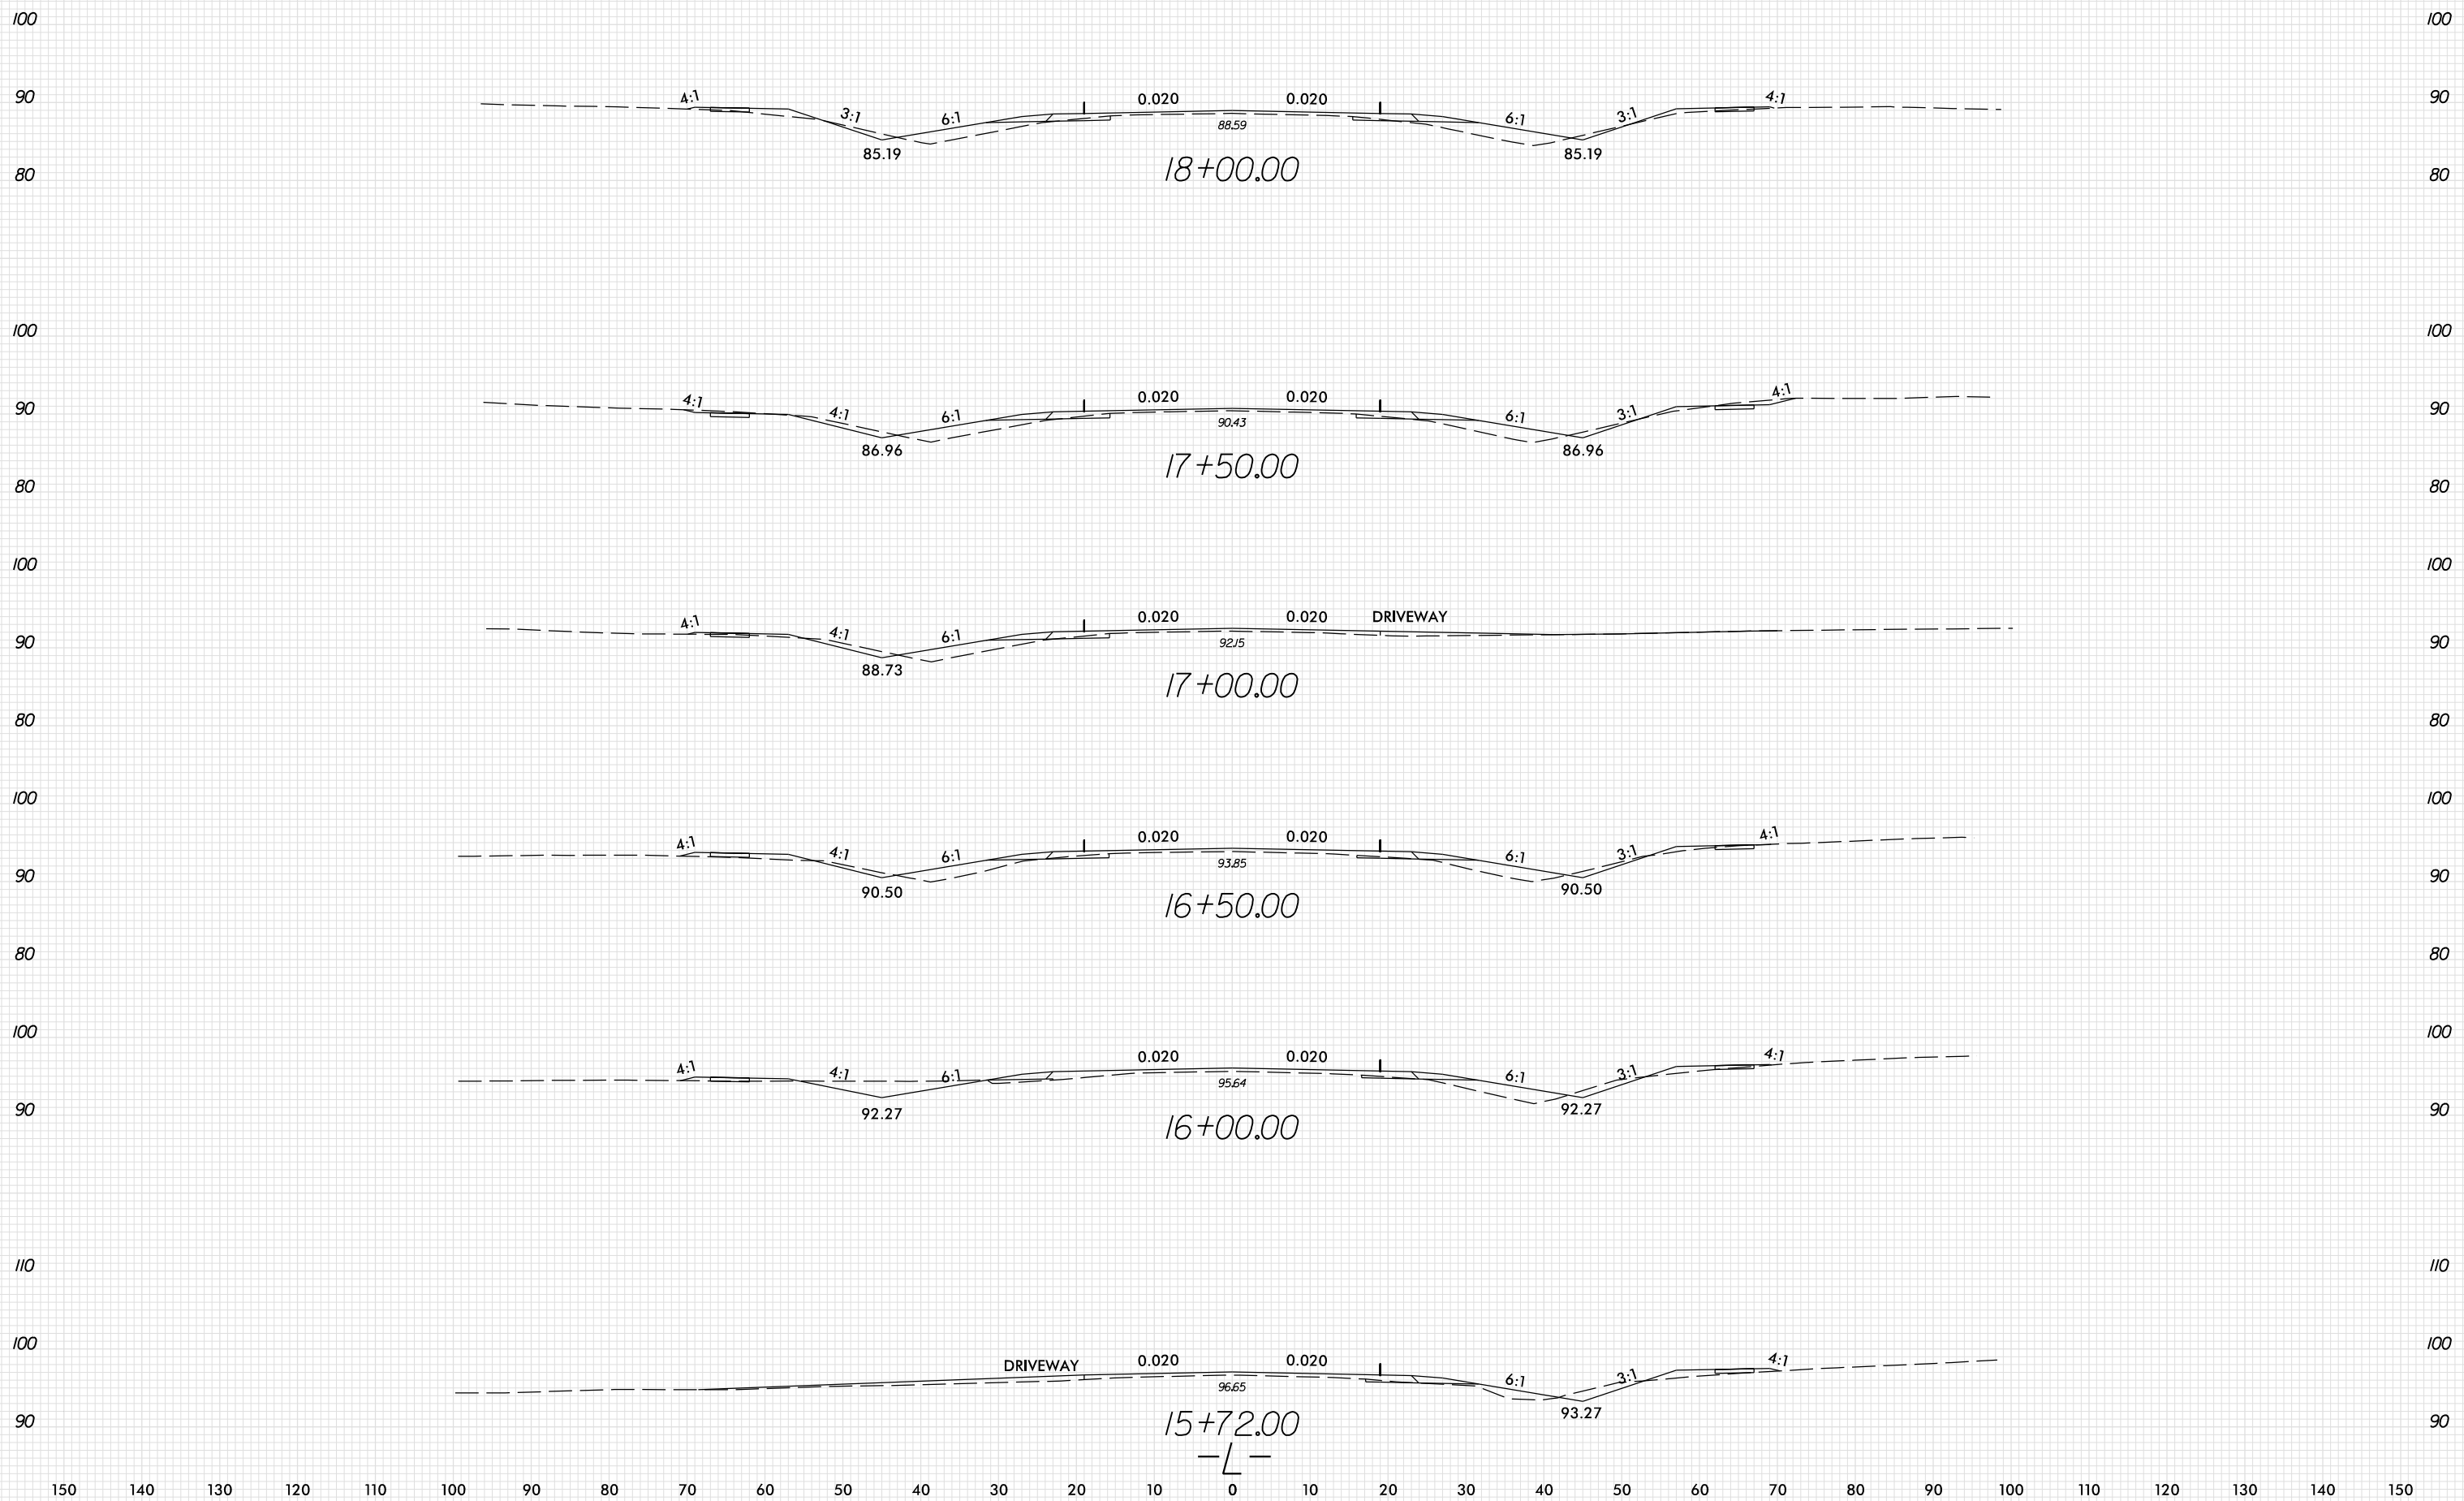

6/20/2019 5:32:09 PM S:\Projects\Roads\01\0411069\5812_RDY_XPL_L.dgn


6/23/16



PROJ. REFERENCE NO.
R-5812

SHEET NO.
X-5

150 140 130 120 110 100 90 80 70 60 50 40 30 20 10 0 10 20 30 40 50 60 70 80 90 100 110 120 130 140 150

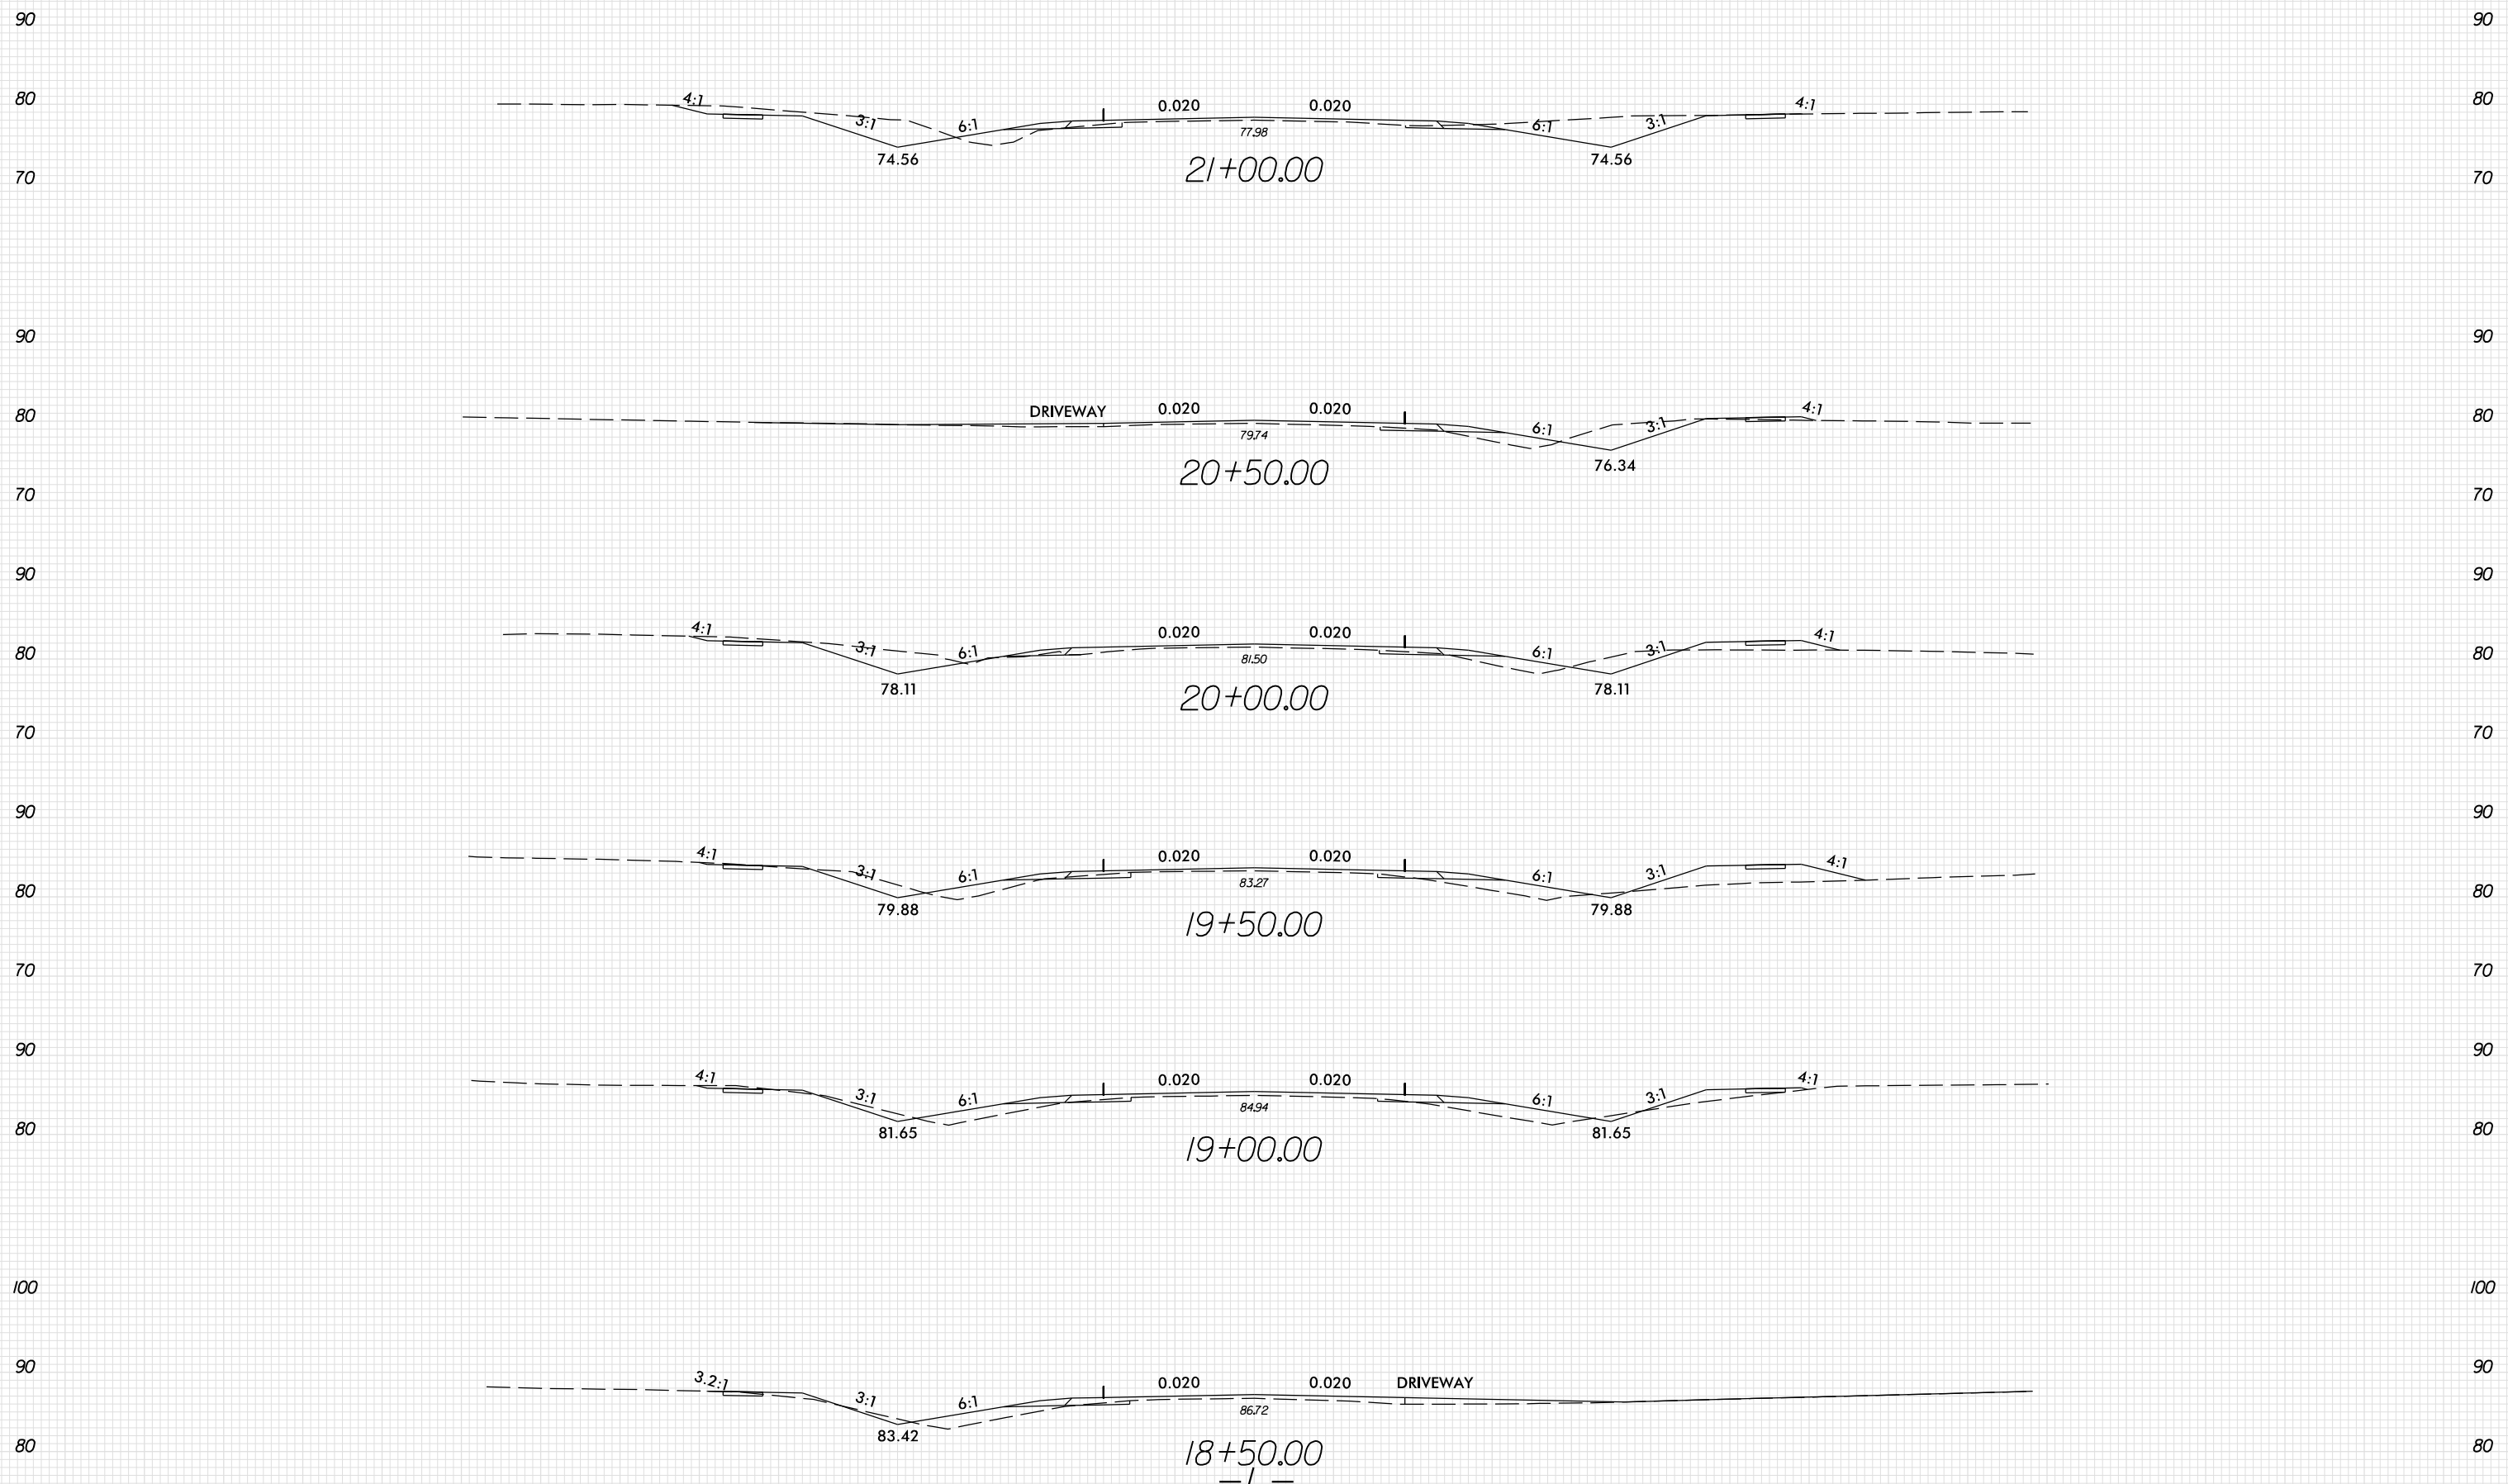

150 140 130 120 110 100 90 80 70 60 50 40 30 20 10 0 10 20 30 40 50 60 70 80 90 100 110 120 130 140 150

6/20/2019 5:28:13 PM S:\Projects\185812\185812_R5812_RDY_XPL_L.dgn






6/23/16



PROJ. REFERENCE NO.
R-5812

SHEET NO.
X-6

150 140 130 120 110 100 90 80 70 60 50 40 30 20 10 0 10 20 30 40 50 60 70 80 90 100 110 120 130 140 150

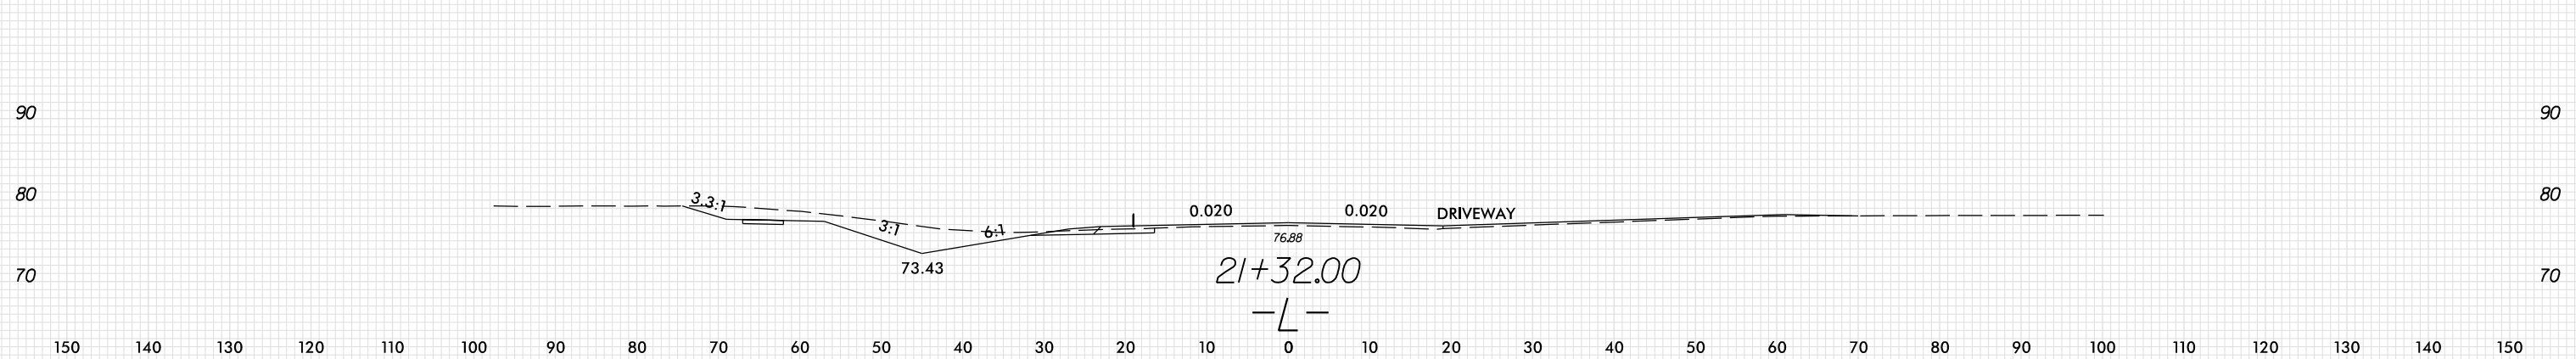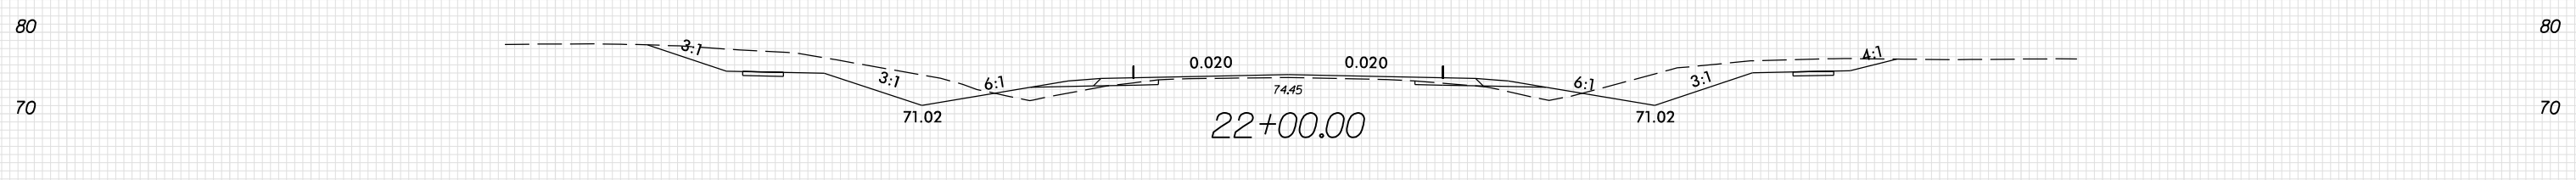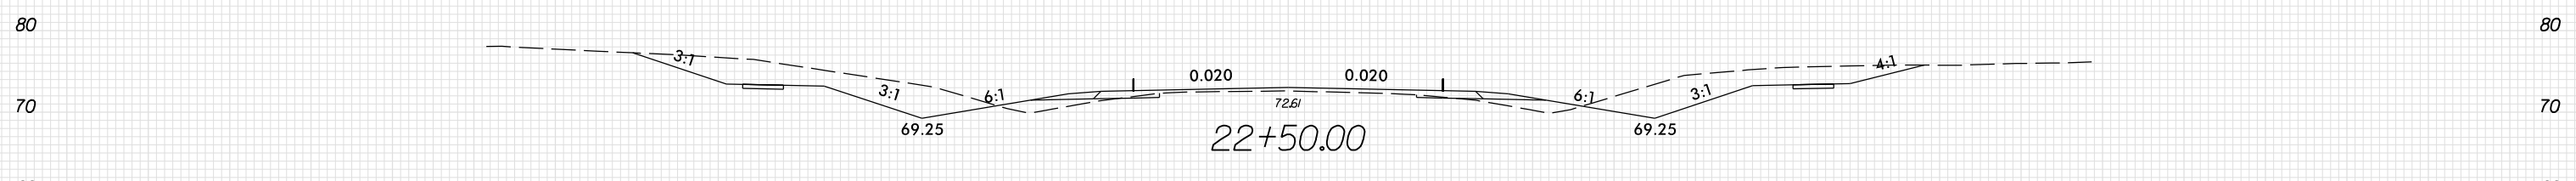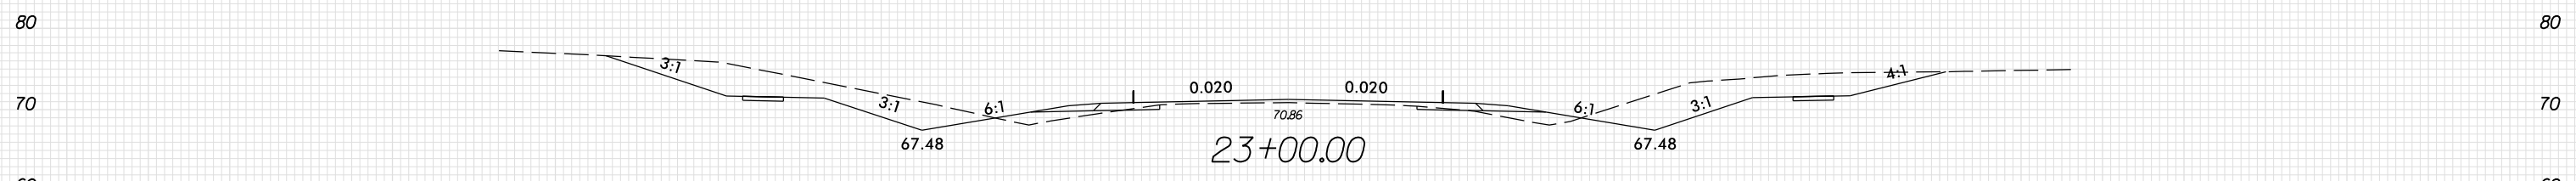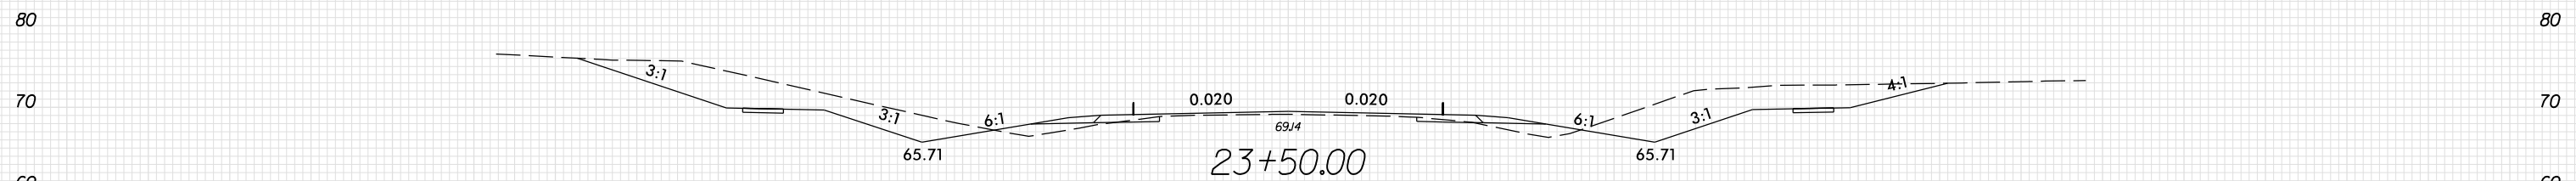

150 140 130 120 110 100 90 80 70 60 50 40 30 20 10 0 10 20 30 40 50 60 70 80 90 100 110 120 130 140 150






6/20/2019 5:28:41 PM S:\Projects\16\1069\1069\F5812_RDY_XPL_L.dgn

6/23/16



PROJ. REFERENCE NO.	SHEET NO.
R-5812	X-7

150 140 130 120 110 100 90 80 70 60 50 40 30 20 10 0 10 20 30 40 50 60 70 80 90 100 110 120 130 140 150

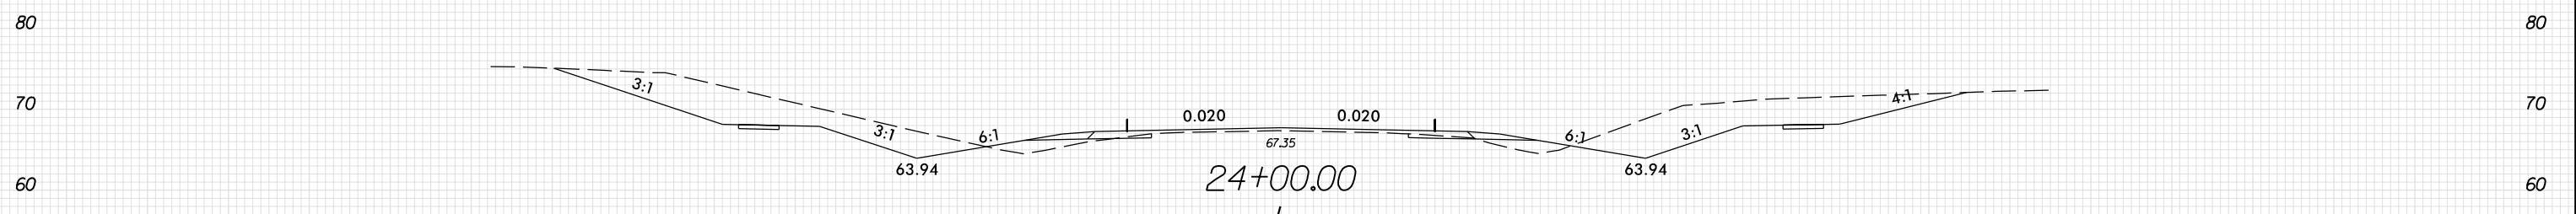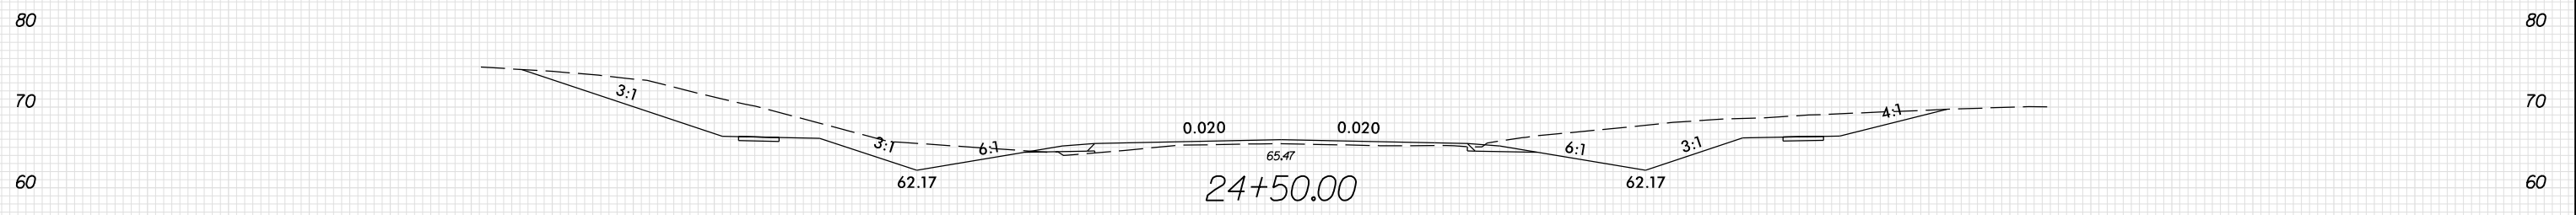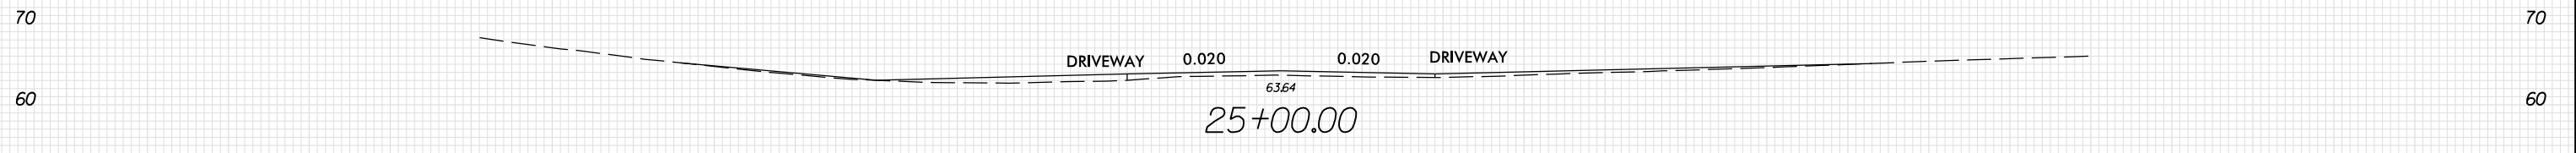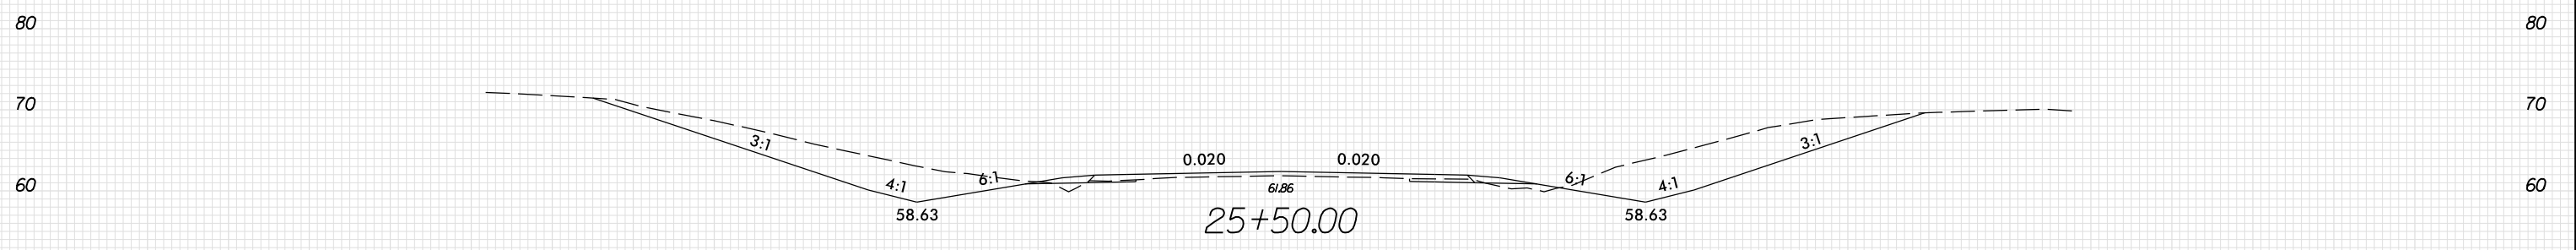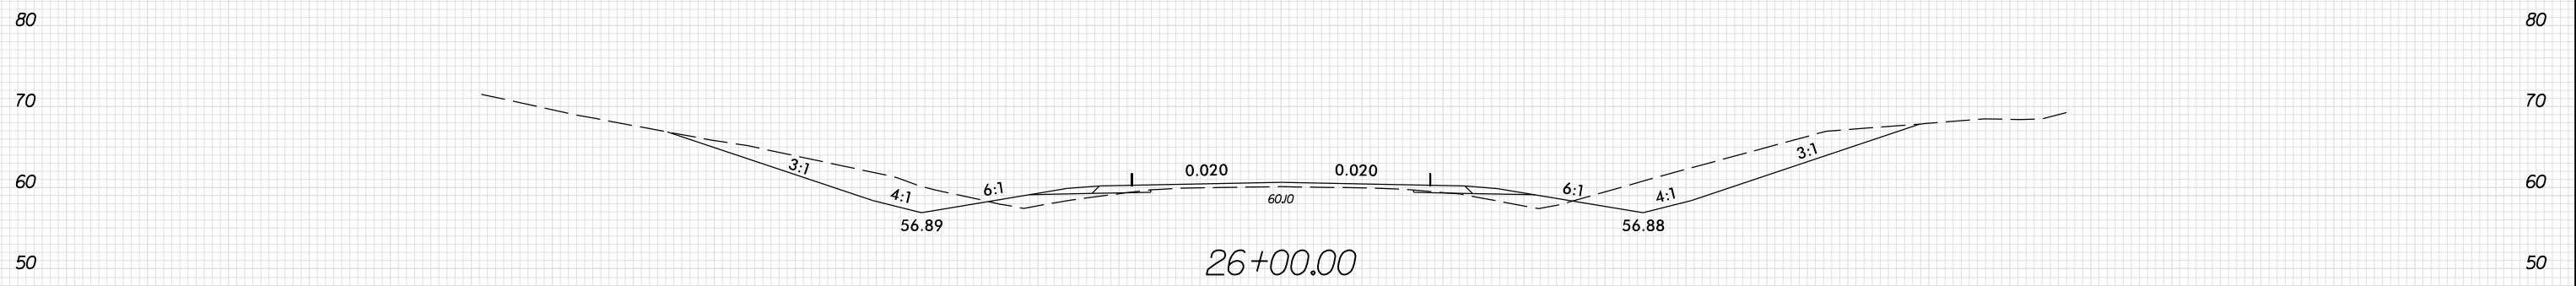

150 140 130 120 110 100 90 80 70 60 50 40 30 20 10 0 10 20 30 40 50 60 70 80 90 100 110 120 130 140 150

6/20/2019 5:38:20 PM S:\Projects\1069\1069\F5812_RDY_XPL_L.dgn





6/23/16



PROJ. REFERENCE NO.
R-5812

SHEET NO.
X-8

150 140 130 120 110 100 90 80 70 60 50 40 30 20 10 0 10 20 30 40 50 60 70 80 90 100 110 120 130 140 150

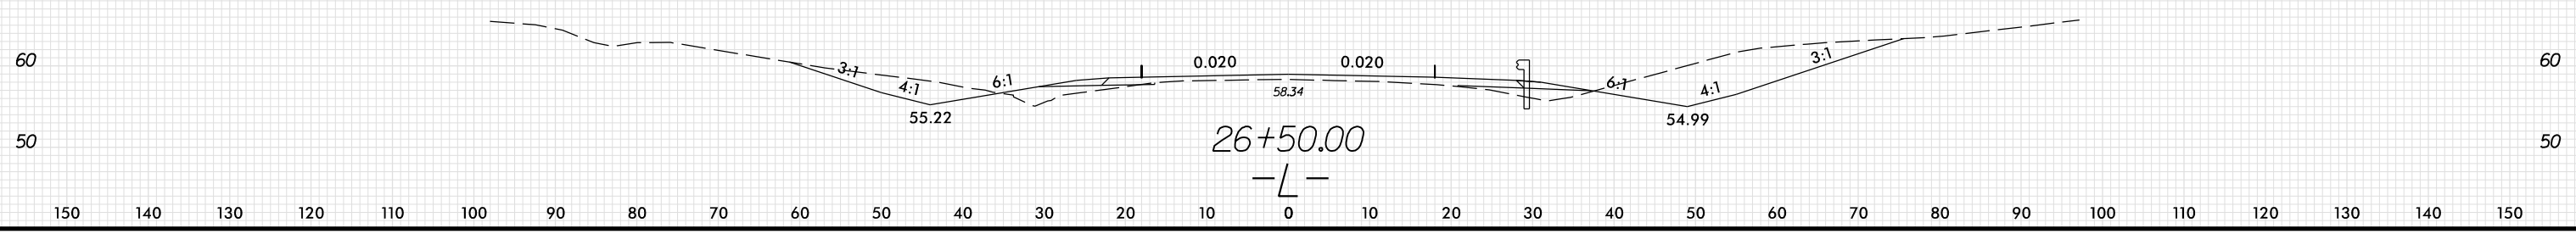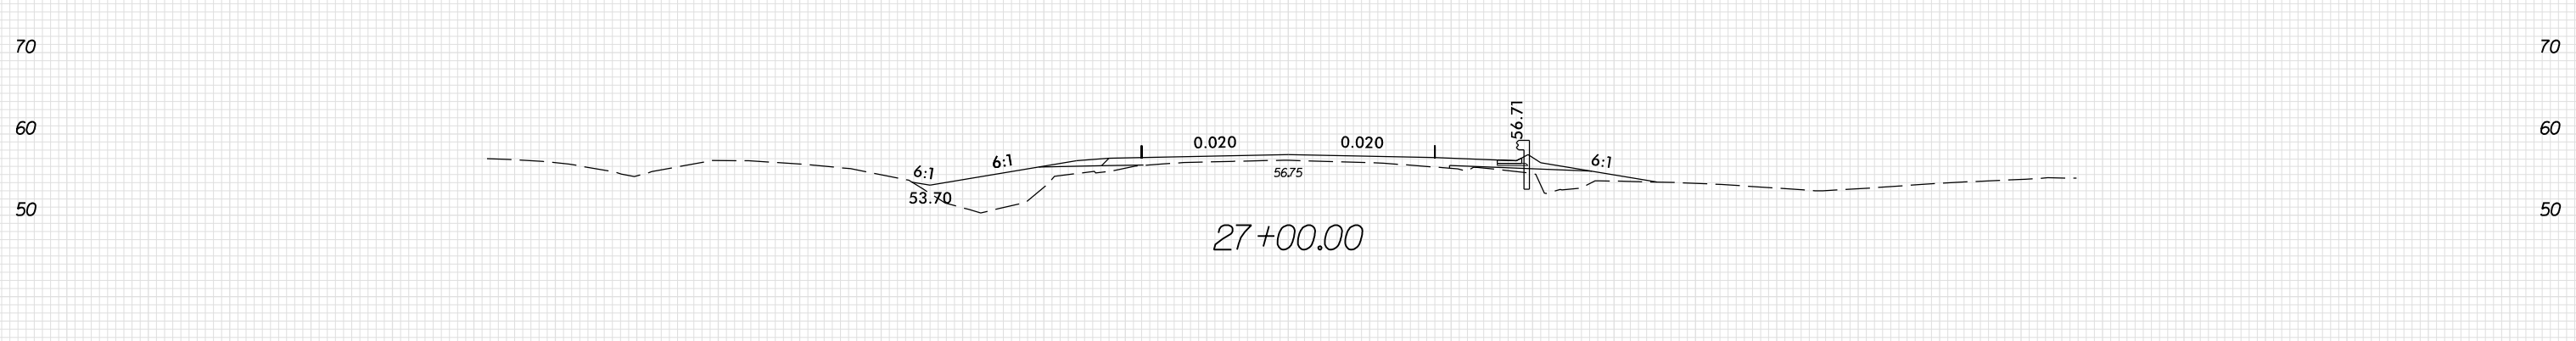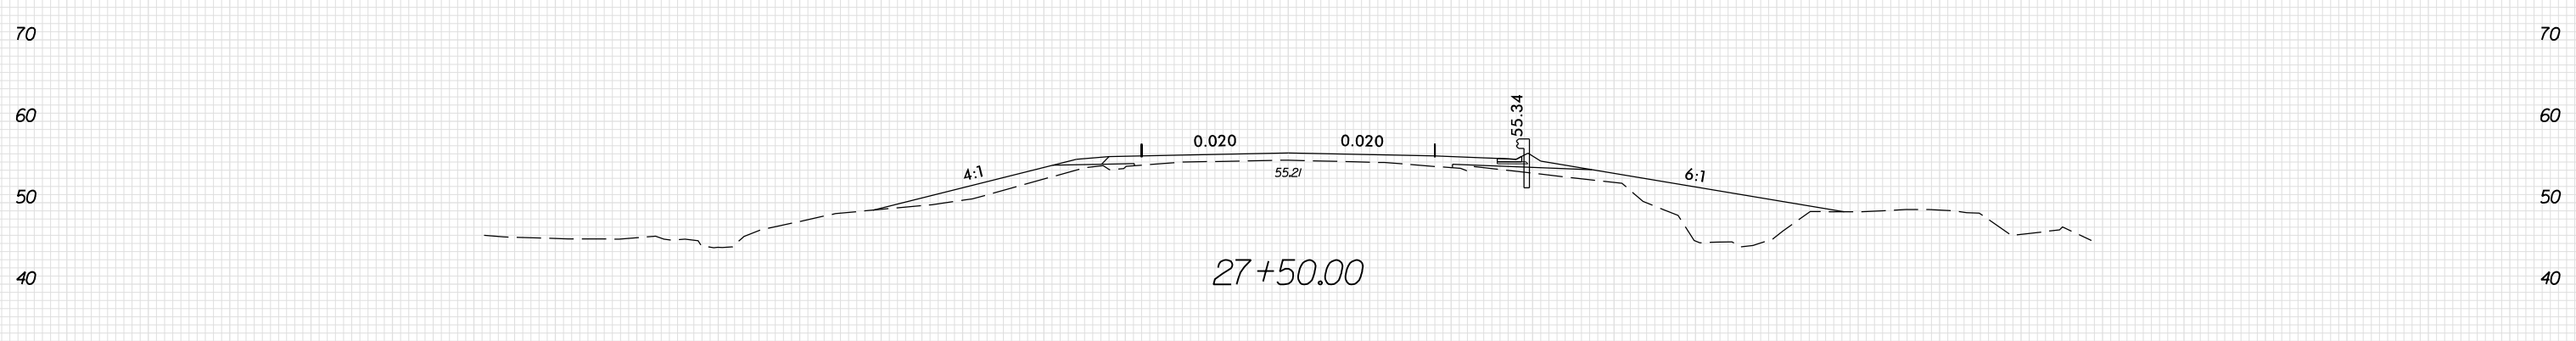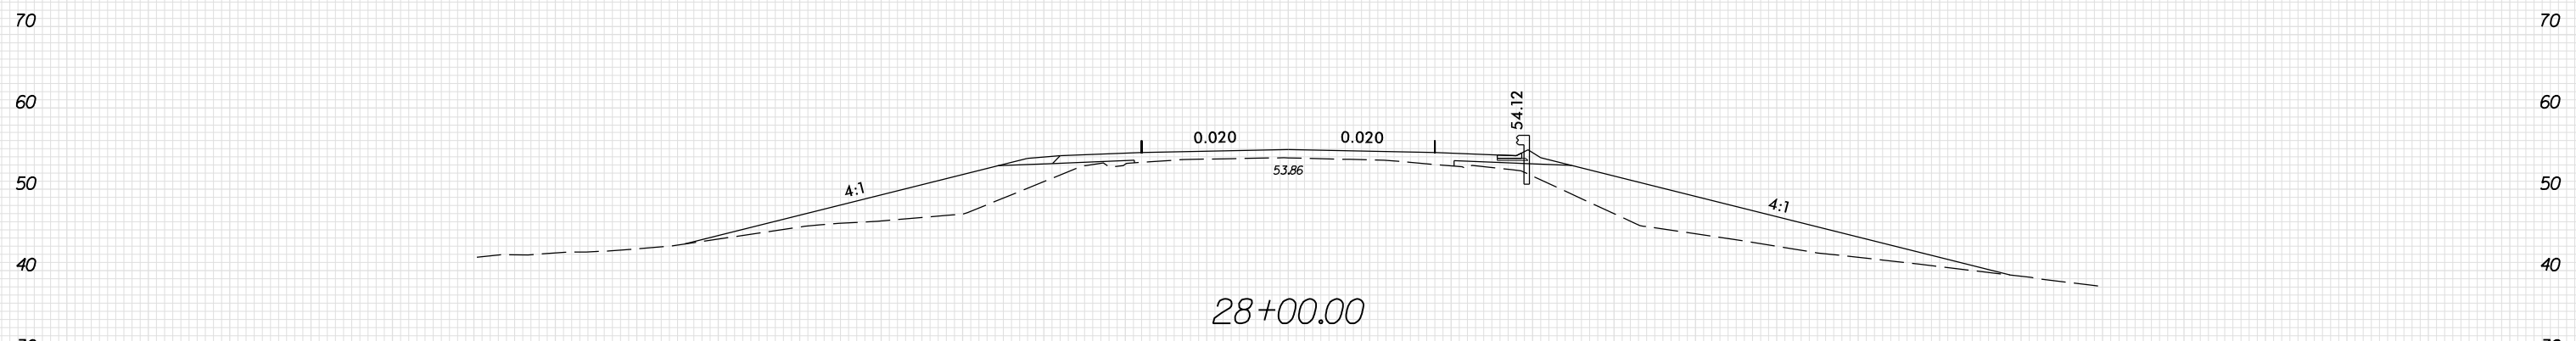

150 140 130 120 110 100 90 80 70 60 50 40 30 20 10 0 10 20 30 40 50 60 70 80 90 100 110 120 130 140 150

6/20/2019 5:38:23 PM S:\Projects\2019\06\23\23-FR\01\0011069\R5812_RDY_XPL_L.dgn





6/23/16



PROJ. REFERENCE NO.
R-5812

SHEET NO.
X-9

150 140 130 120 110 100 90 80 70 60 50 40 30 20 10 0 10 20 30 40 50 60 70 80 90 100 110 120 130 140 150

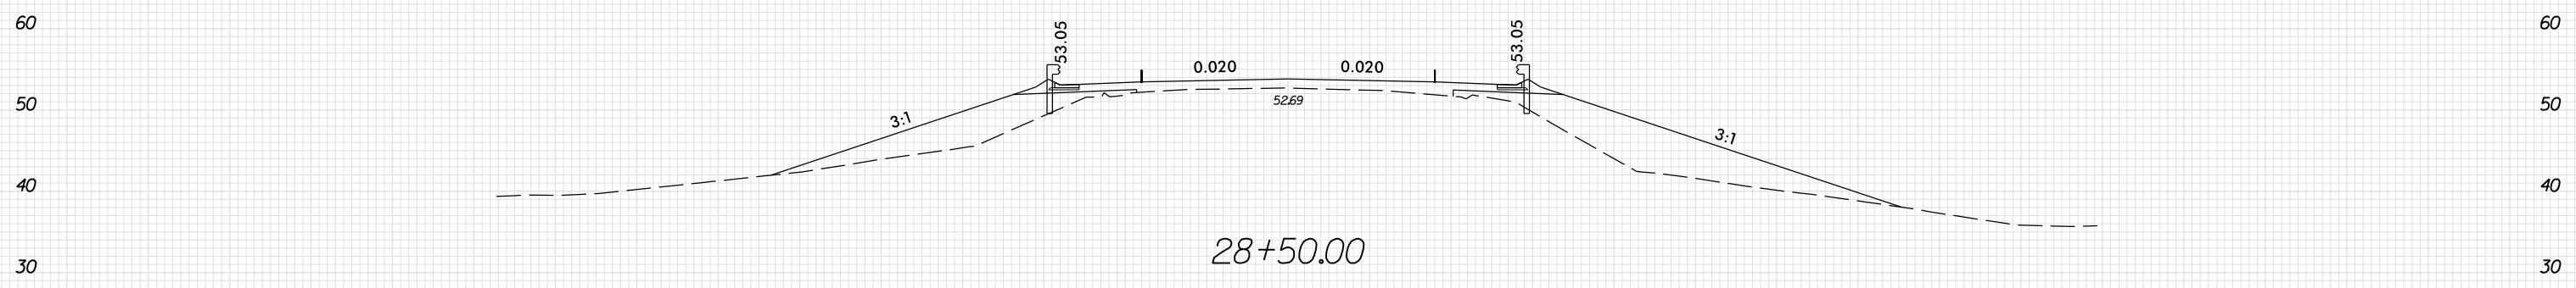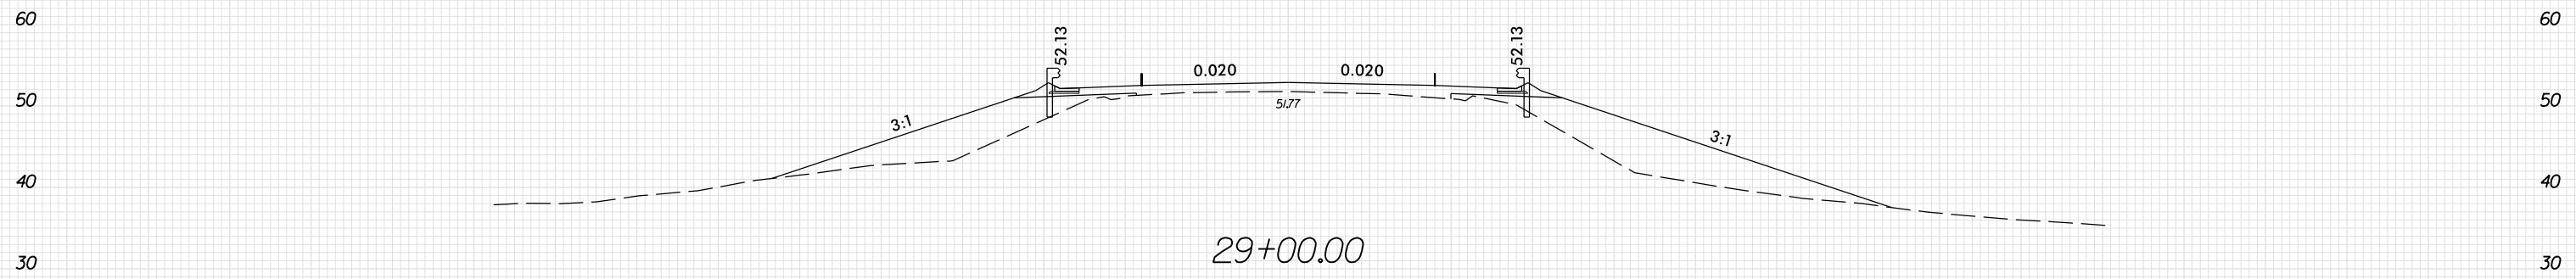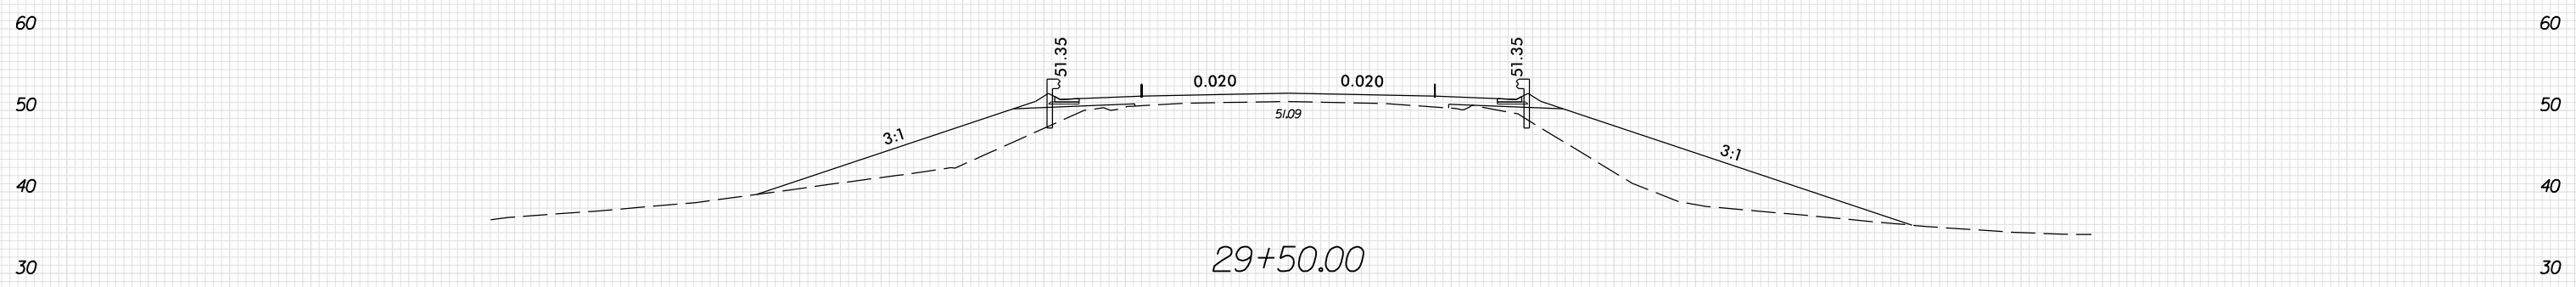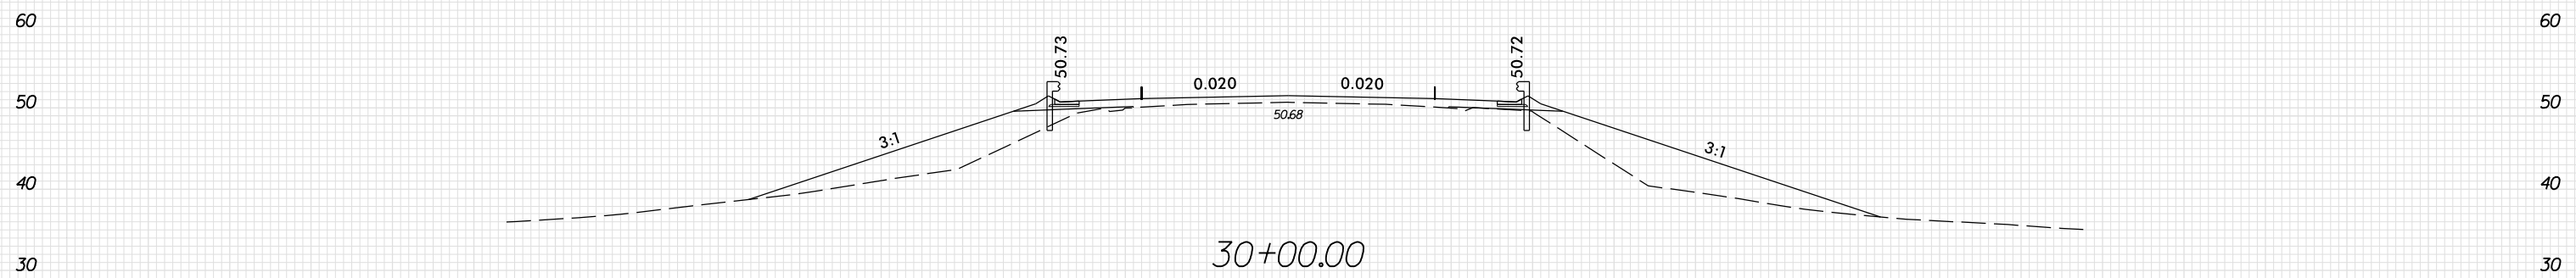

150 140 130 120 110 100 90 80 70 60 50 40 30 20 10 0 10 20 30 40 50 60 70 80 90 100 110 120 130 140 150

6/20/2019 5:33:29 PM S:\Projects\2019\06\0411069\R5812_RDY_XPL_L.dgn





6/23/16



PROJ. REFERENCE NO. R-5812

SHEET NO. X-10

150 140 130 120 110 100 90 80 70 60 50 40 30 20 10 0 10 20 30 40 50 60 70 80 90 100 110 120 130 140 150

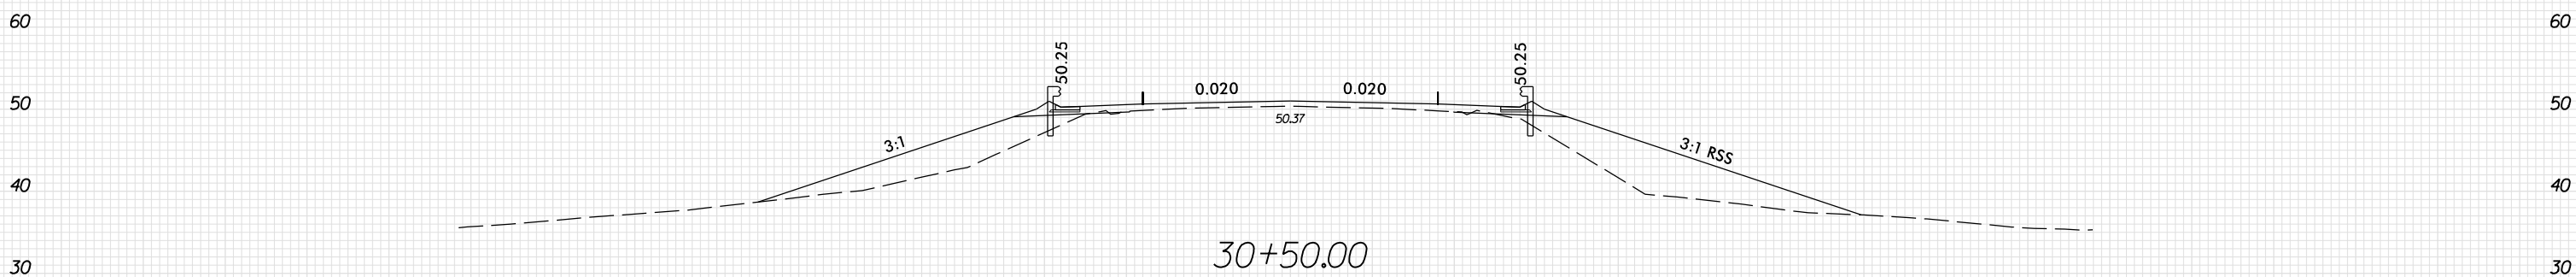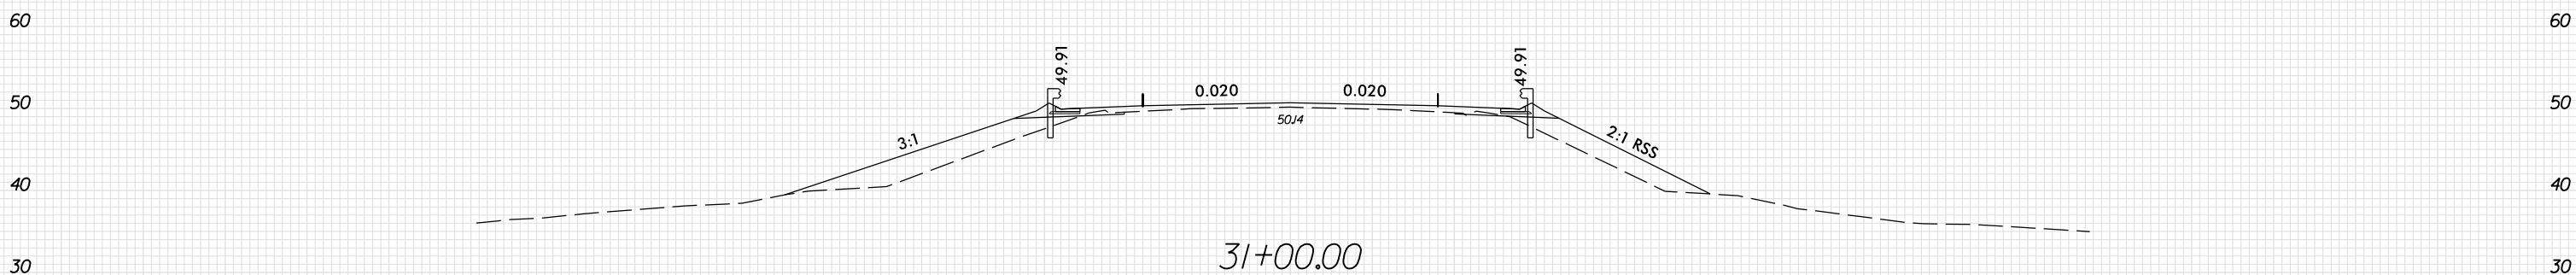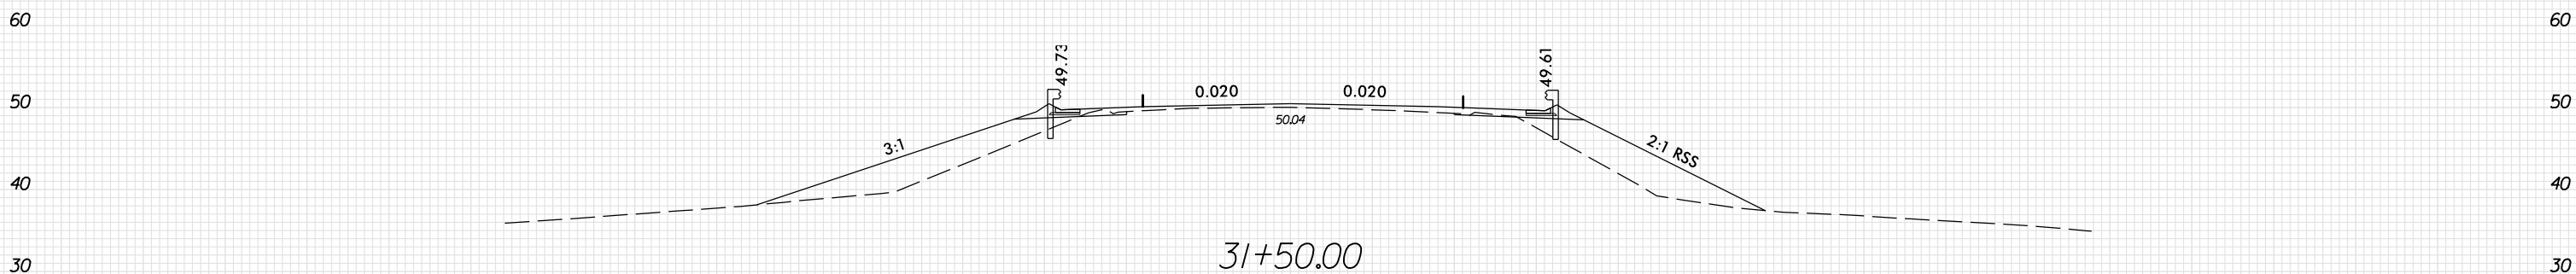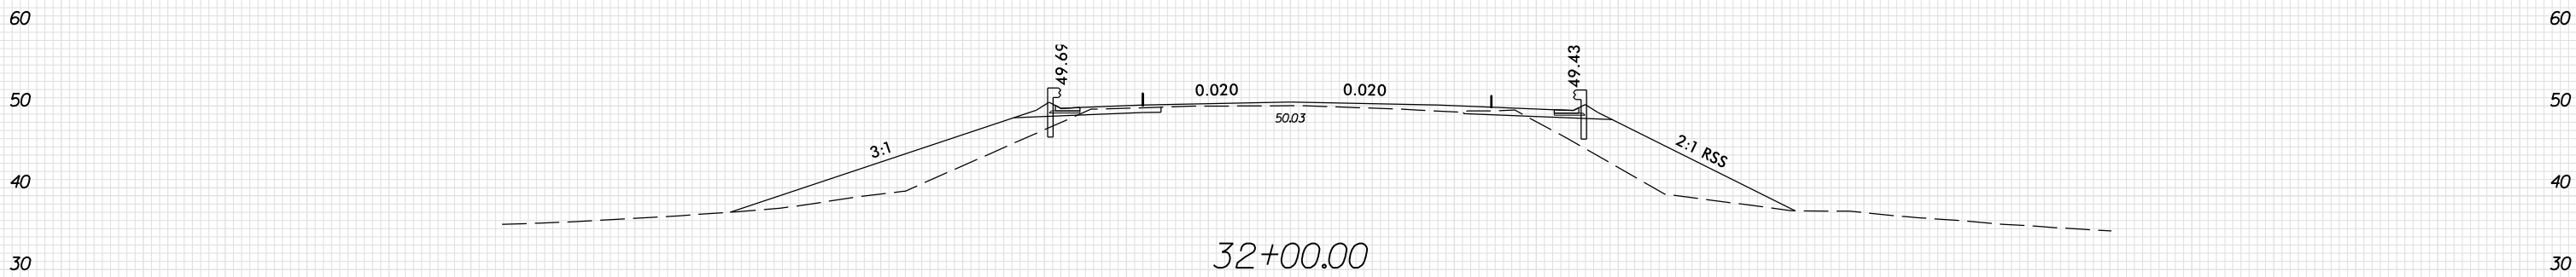

150 140 130 120 110 100 90 80 70 60 50 40 30 20 10 0 10 20 30 40 50 60 70 80 90 100 110 120 130 140 150

6/20/2019 5:38:30 PM S:\Projects\611069\611069\F5812_RDY_XPL_L.dgn




6/23/16



PROJ. REFERENCE NO.
R-5812

SHEET NO.
X-11

150 140 130 120 110 100 90 80 70 60 50 40 30 20 10 0 10 20 30 40 50 60 70 80 90 100 110 120 130 140 150

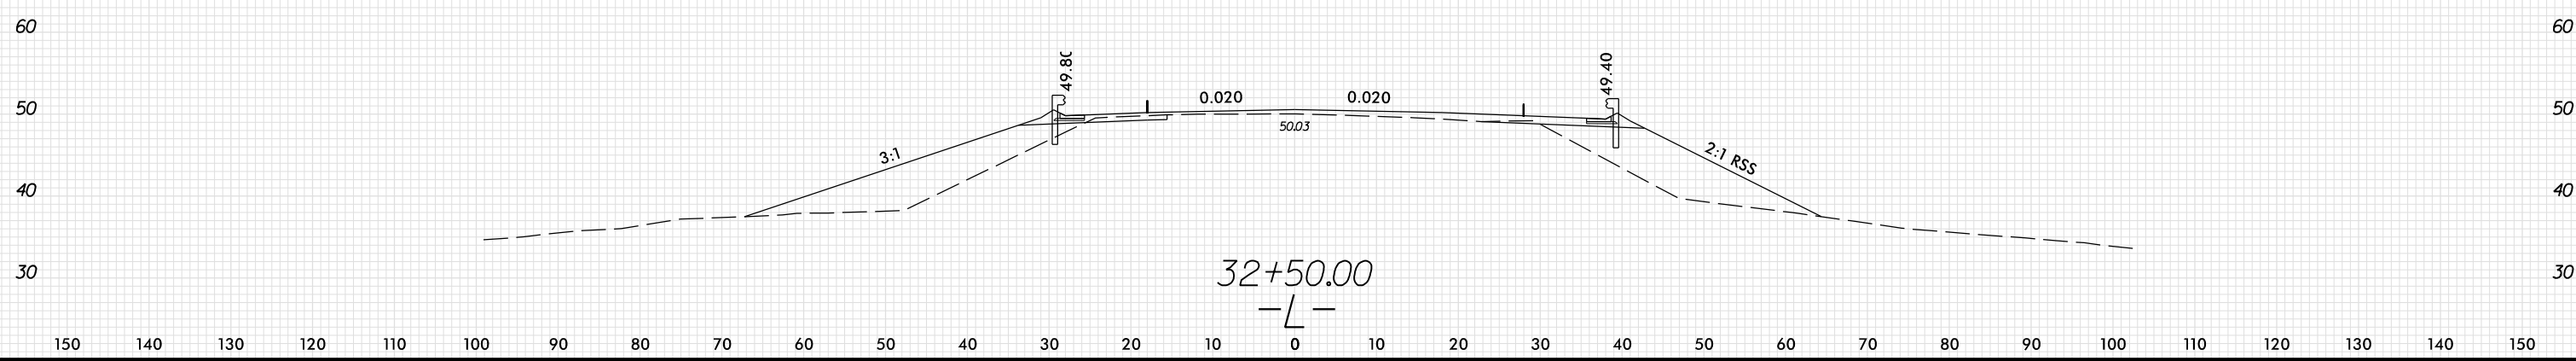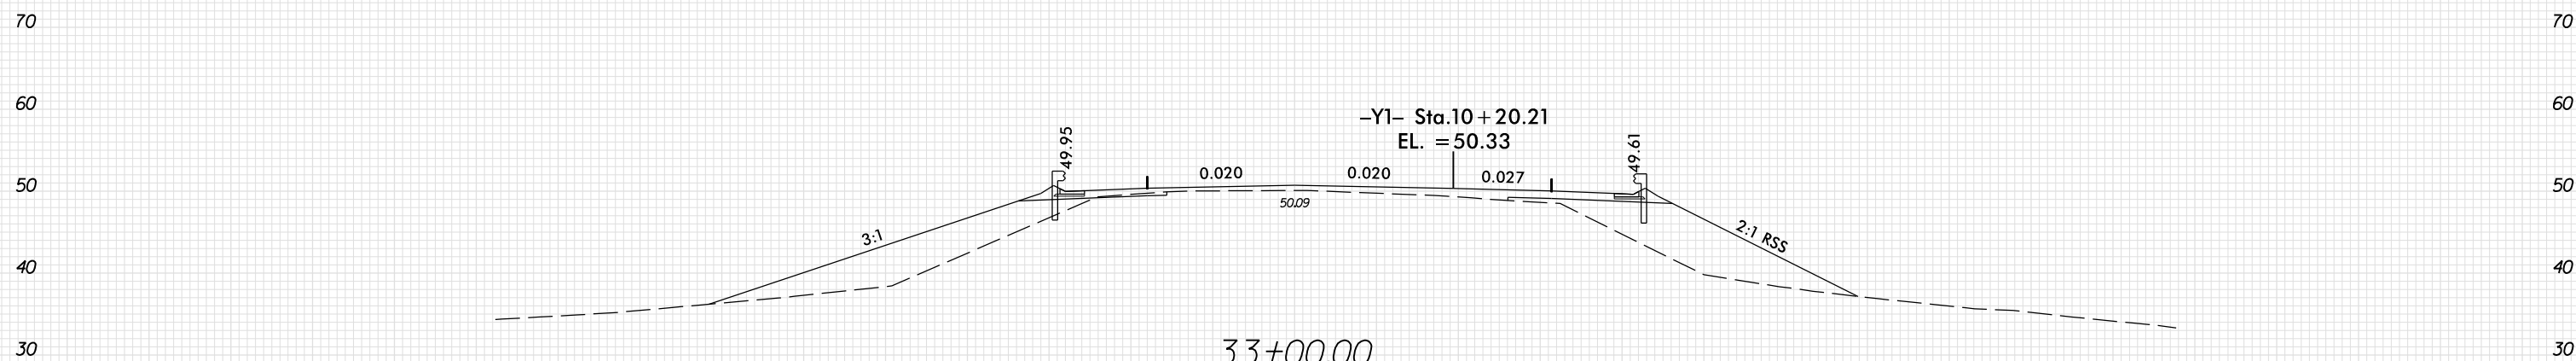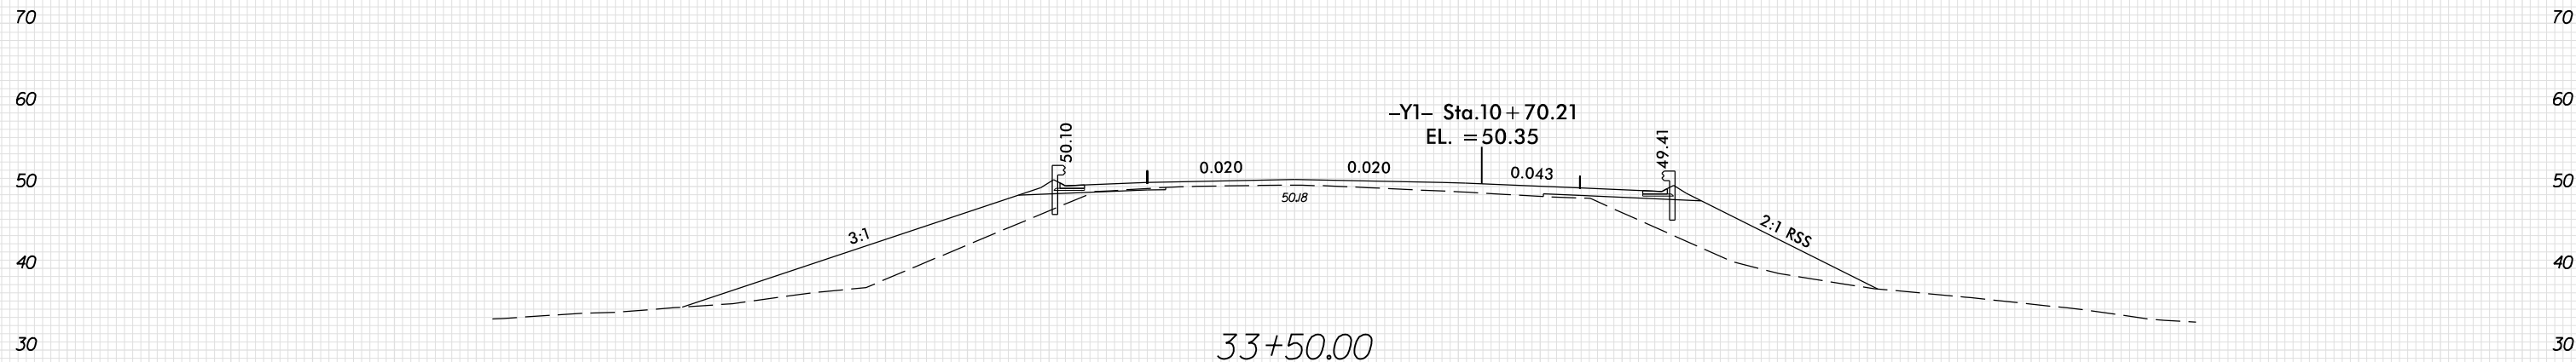

150 140 130 120 110 100 90 80 70 60 50 40 30 20 10 0 10 20 30 40 50 60 70 80 90 100 110 120 130 140 150

6/20/2019 5:28:54 PM S:\Projects\160411069\R5812_RDY_XPL_L.dgn




6/23/16



PROJ. REFERENCE NO.
R-5812

SHEET NO.
X-12

150 140 130 120 110 100 90 80 70 60 50 40 30 20 10 0 10 20 30 40 50 60 70 80 90 100 110 120 130 140 150

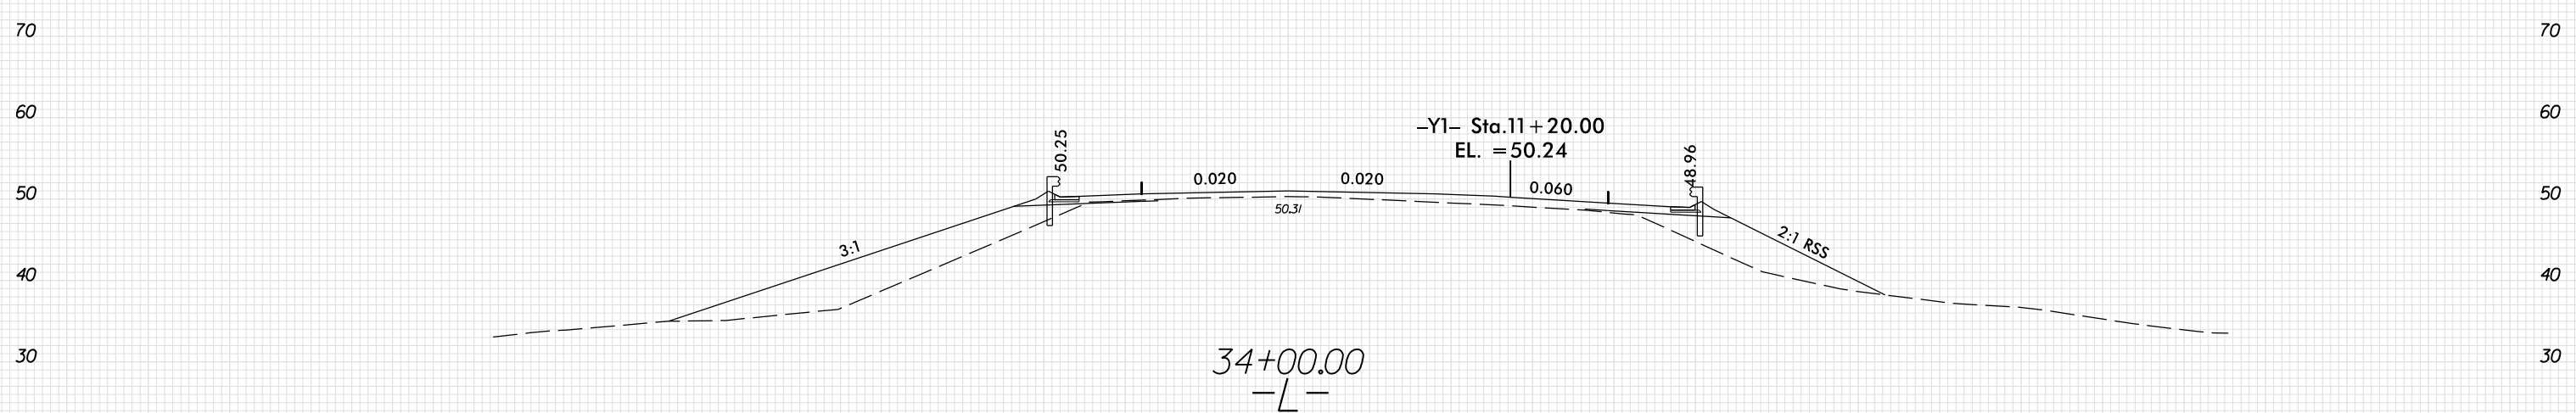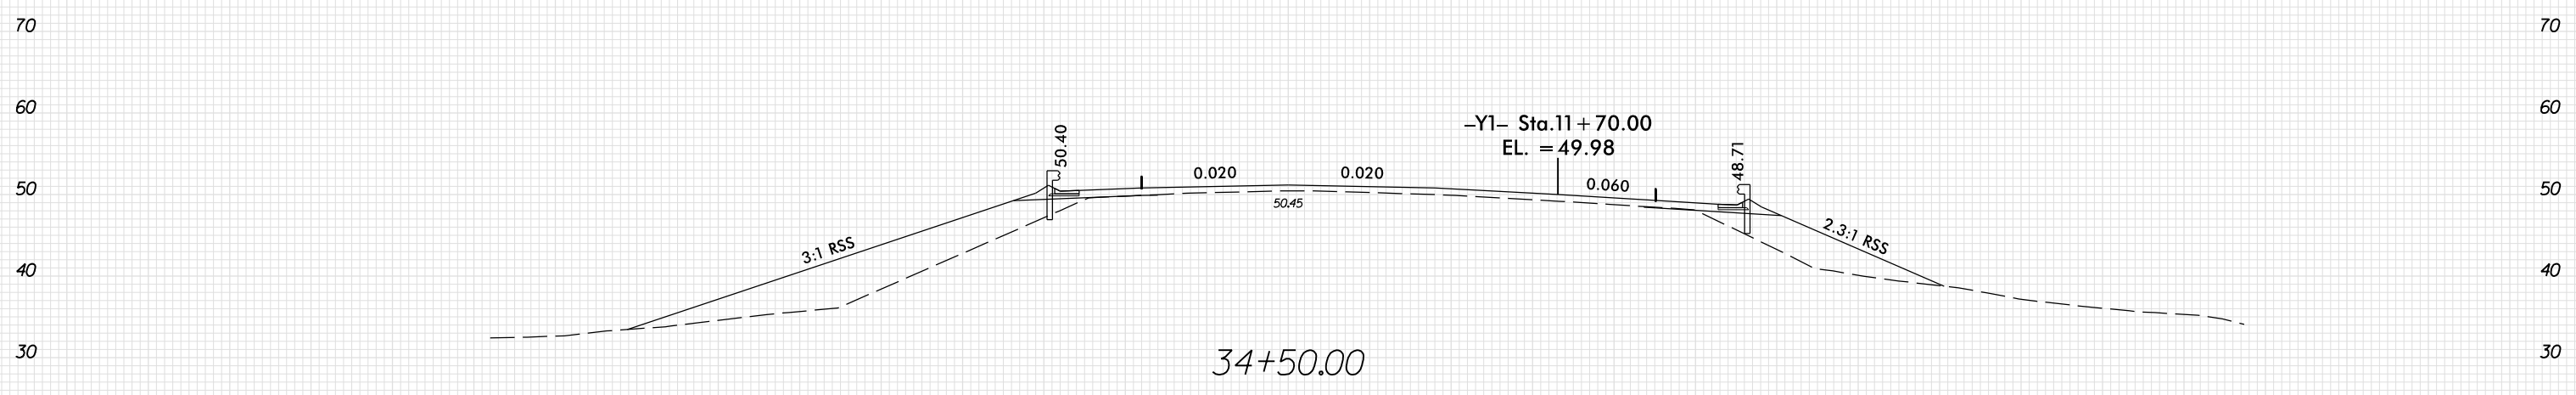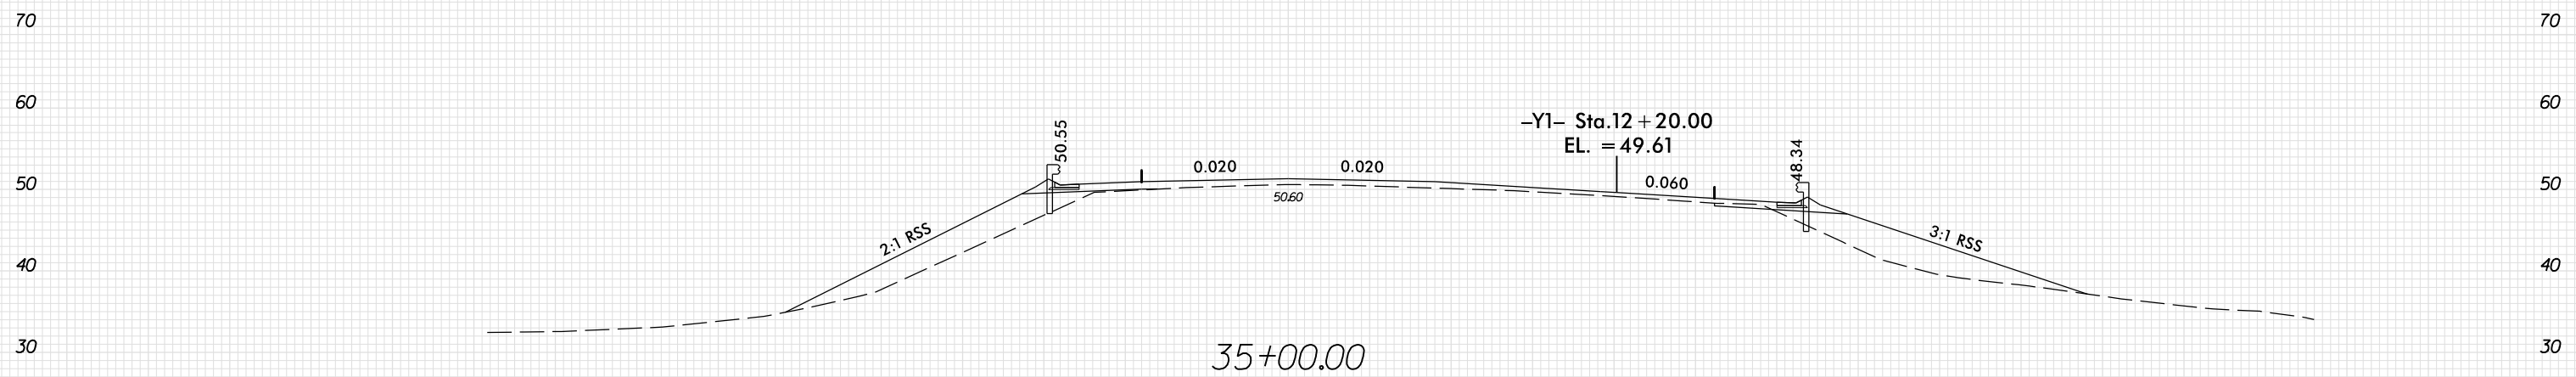

150 140 130 120 110 100 90 80 70 60 50 40 30 20 10 0 10 20 30 40 50 60 70 80 90 100 110 120 130 140 150

6/20/2019 5:38:43 PM S:\Projects\160411069\R5812_RDY_XPL_L.dgn




6/23/16



PROJ. REFERENCE NO.
R-5812

SHEET NO.
X-13

150 140 130 120 110 100 90 80 70 60 50 40 30 20 10 0 10 20 30 40 50 60 70 80 90 100 110 120 130 140 150

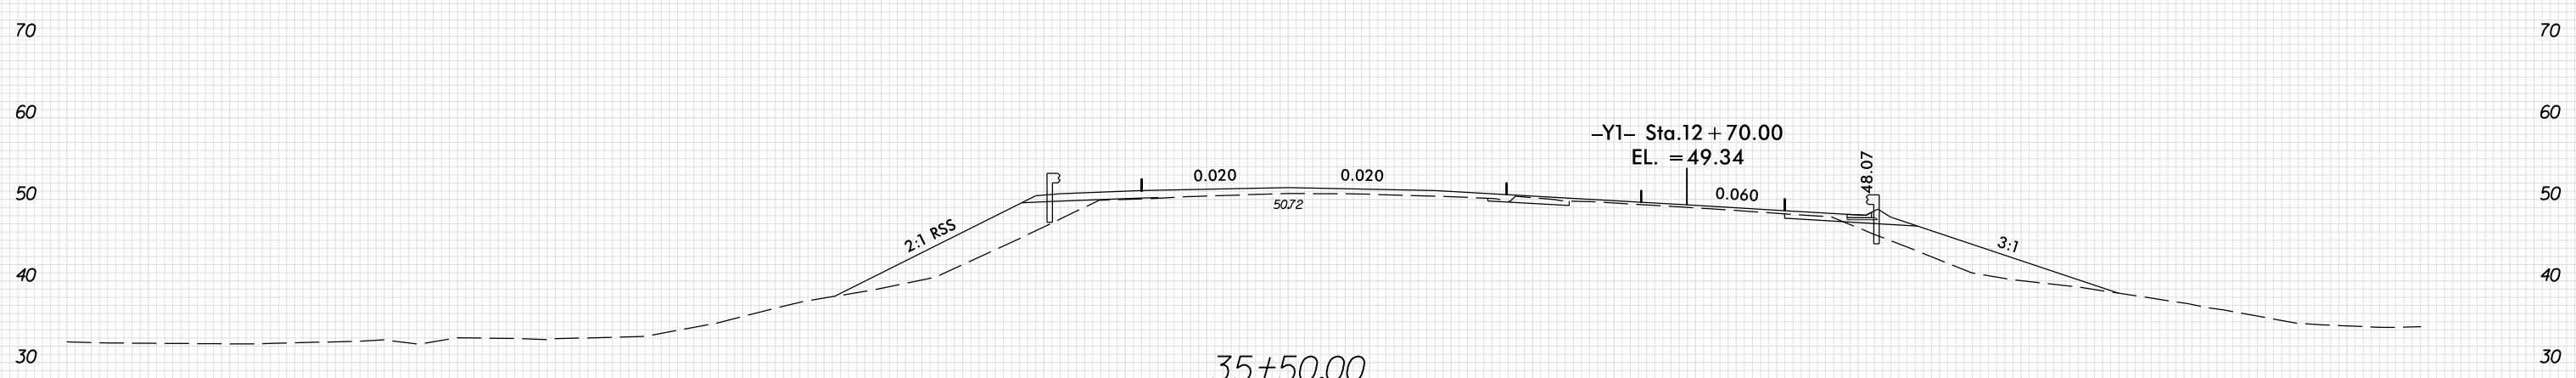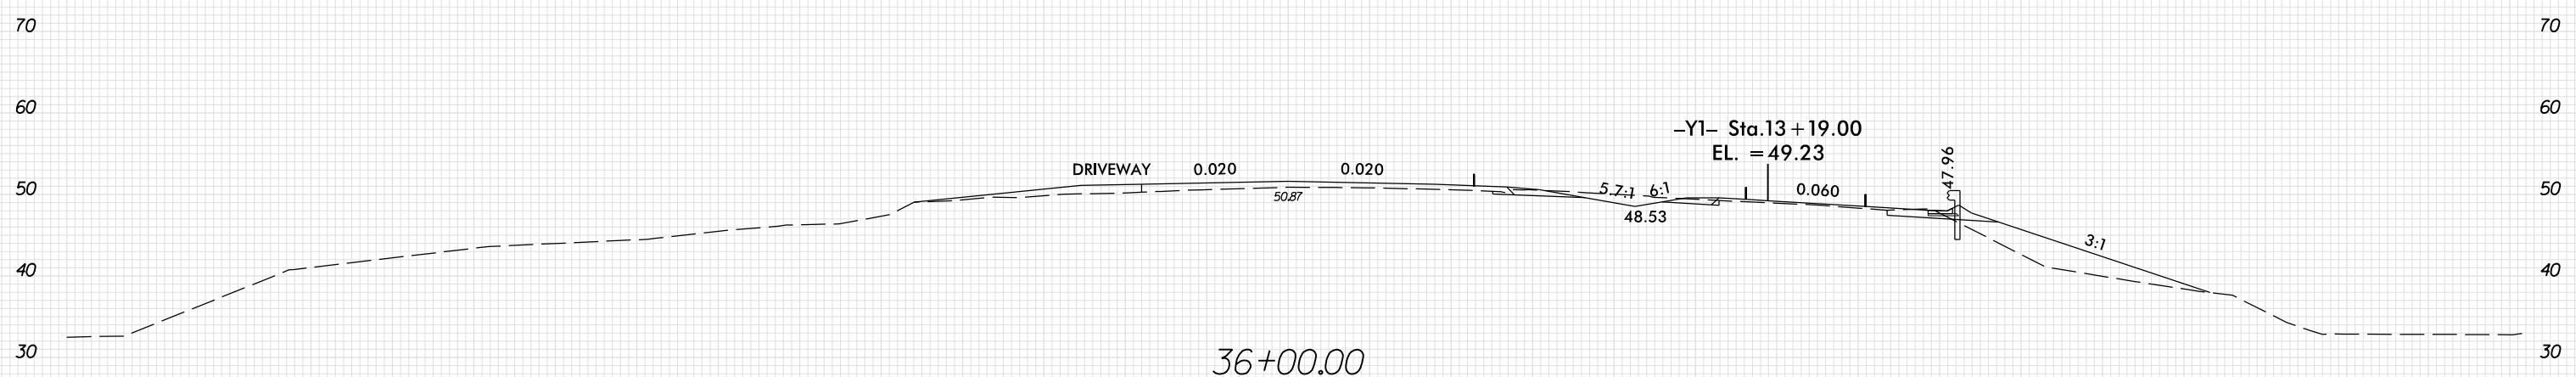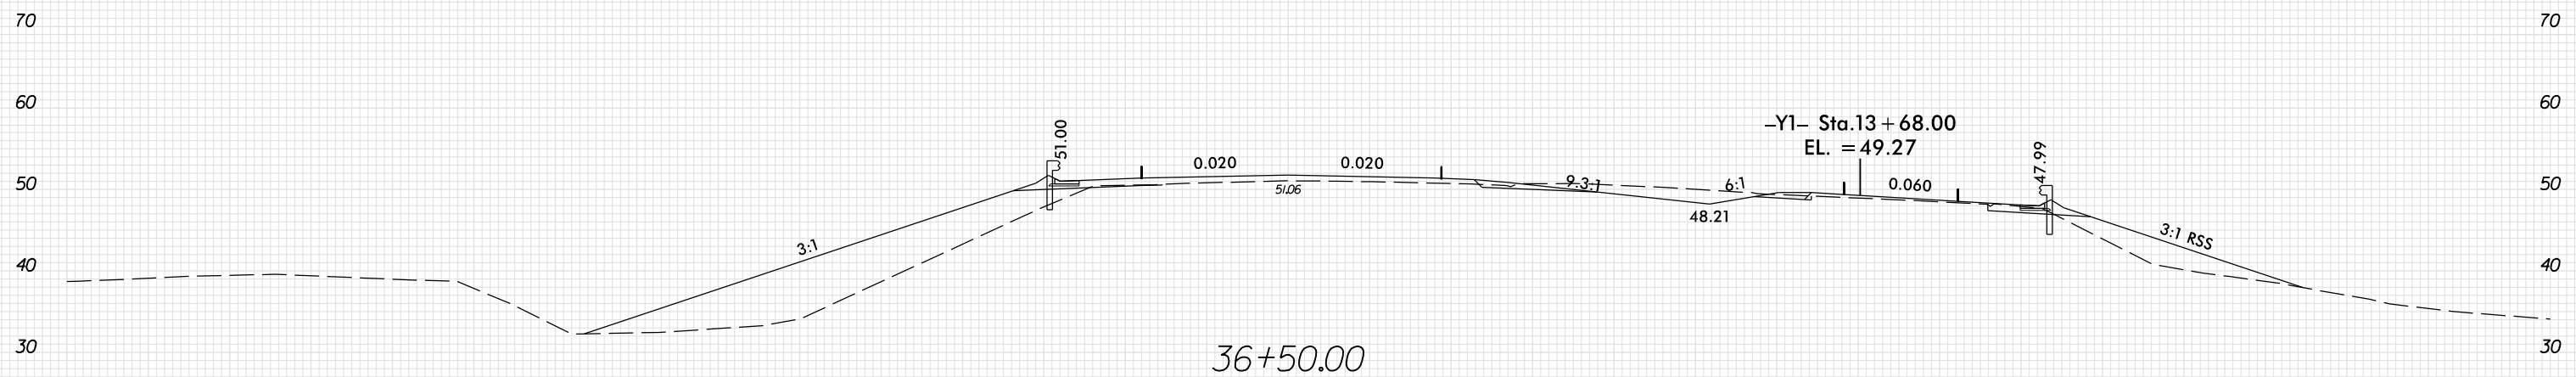

150 140 130 120 110 100 90 80 70 60 50 40 30 20 10 0 10 20 30 40 50 60 70 80 90 100 110 120 130 140 150

6/20/2019 5:38:41 PM S:\Projects\1069\1069\F5812_RDY_XPL_L.dgn




6/23/16



PROJ. REFERENCE NO.
R-5812

SHEET NO.
X-14

100 90 80 70 60 50 40 30 20 10 0 10 20 30 40 50 60 70 80 90 100 110 120 130 140 150 160 170 180 190 200

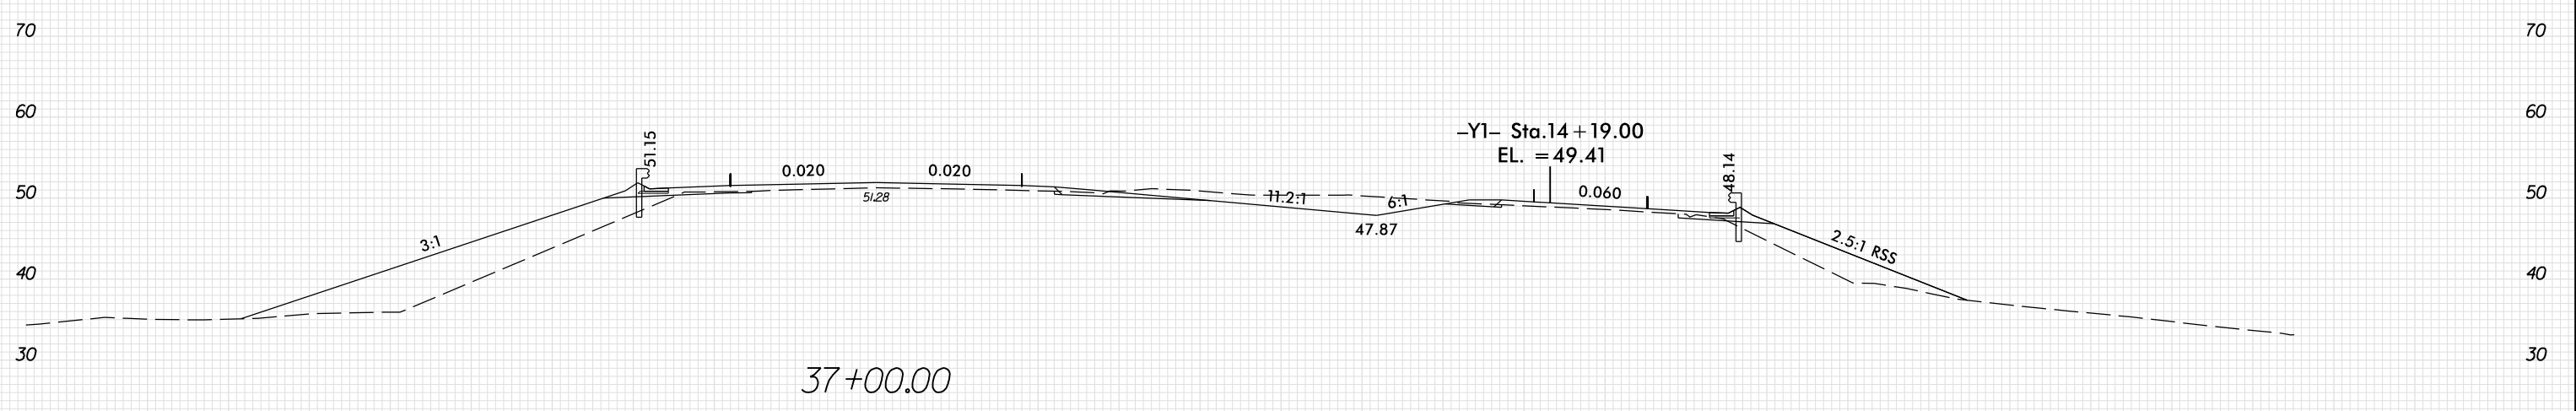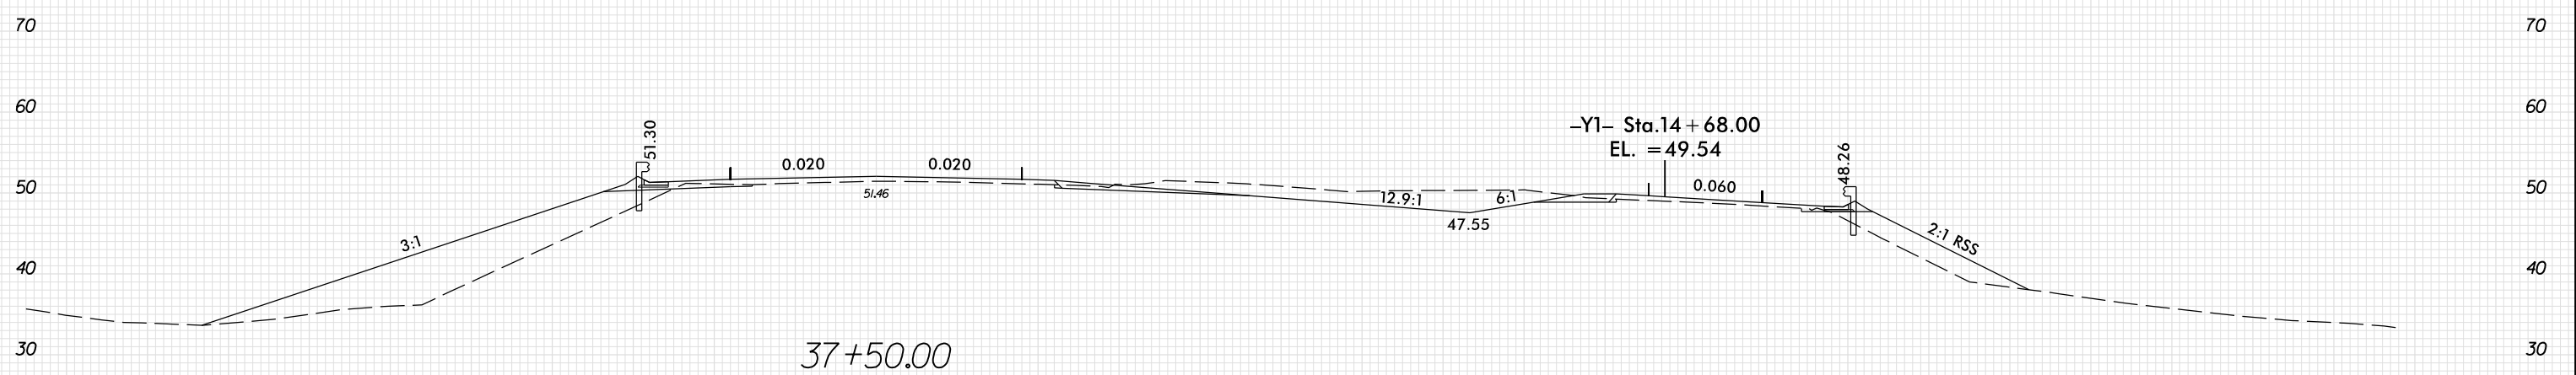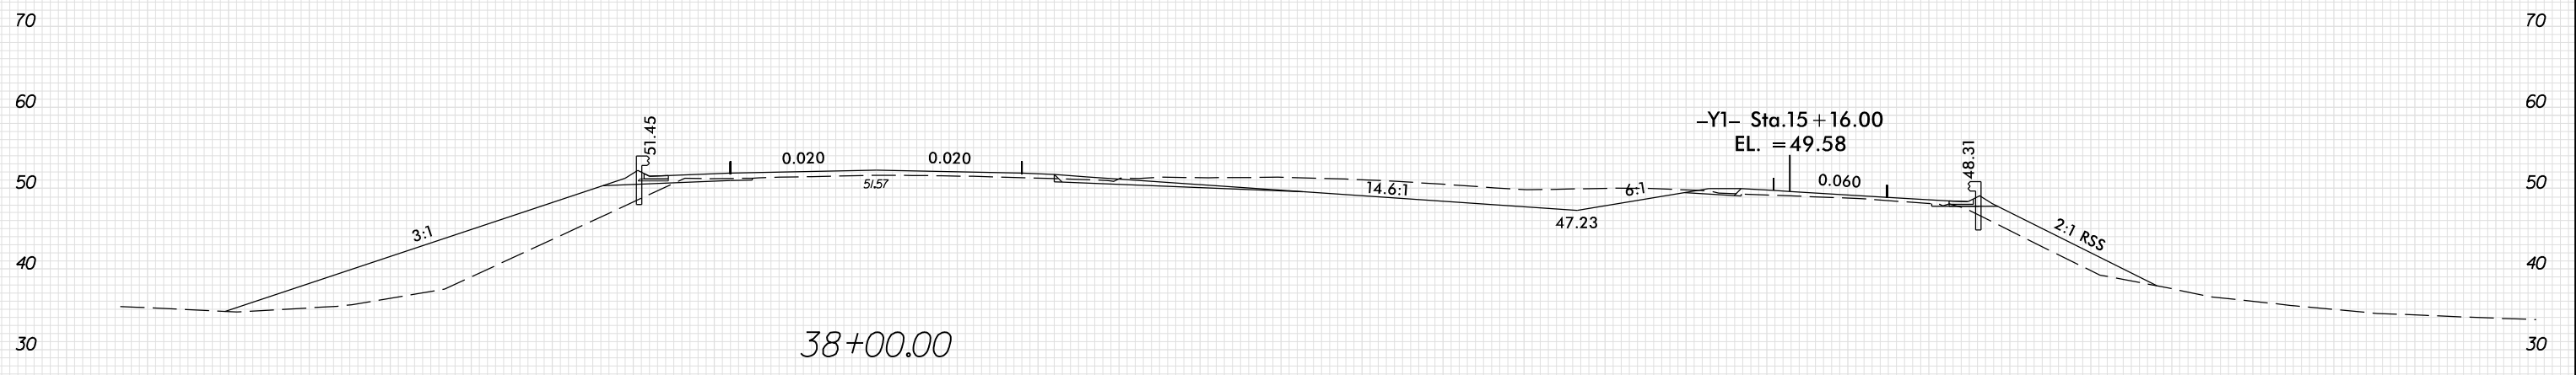

-L-

100 90 80 70 60 50 40 30 20 10 0 10 20 30 40 50 60 70 80 90 100 110 120 130 140 150 160 170 180 190 200


6/20/2019 5:30:46 PM S:\Projects\160411069\160411069\F5812.FDY_XPL.L.dgn

6/23/16



PROJ. REFERENCE NO.
R-5812

SHEET NO.
X-15

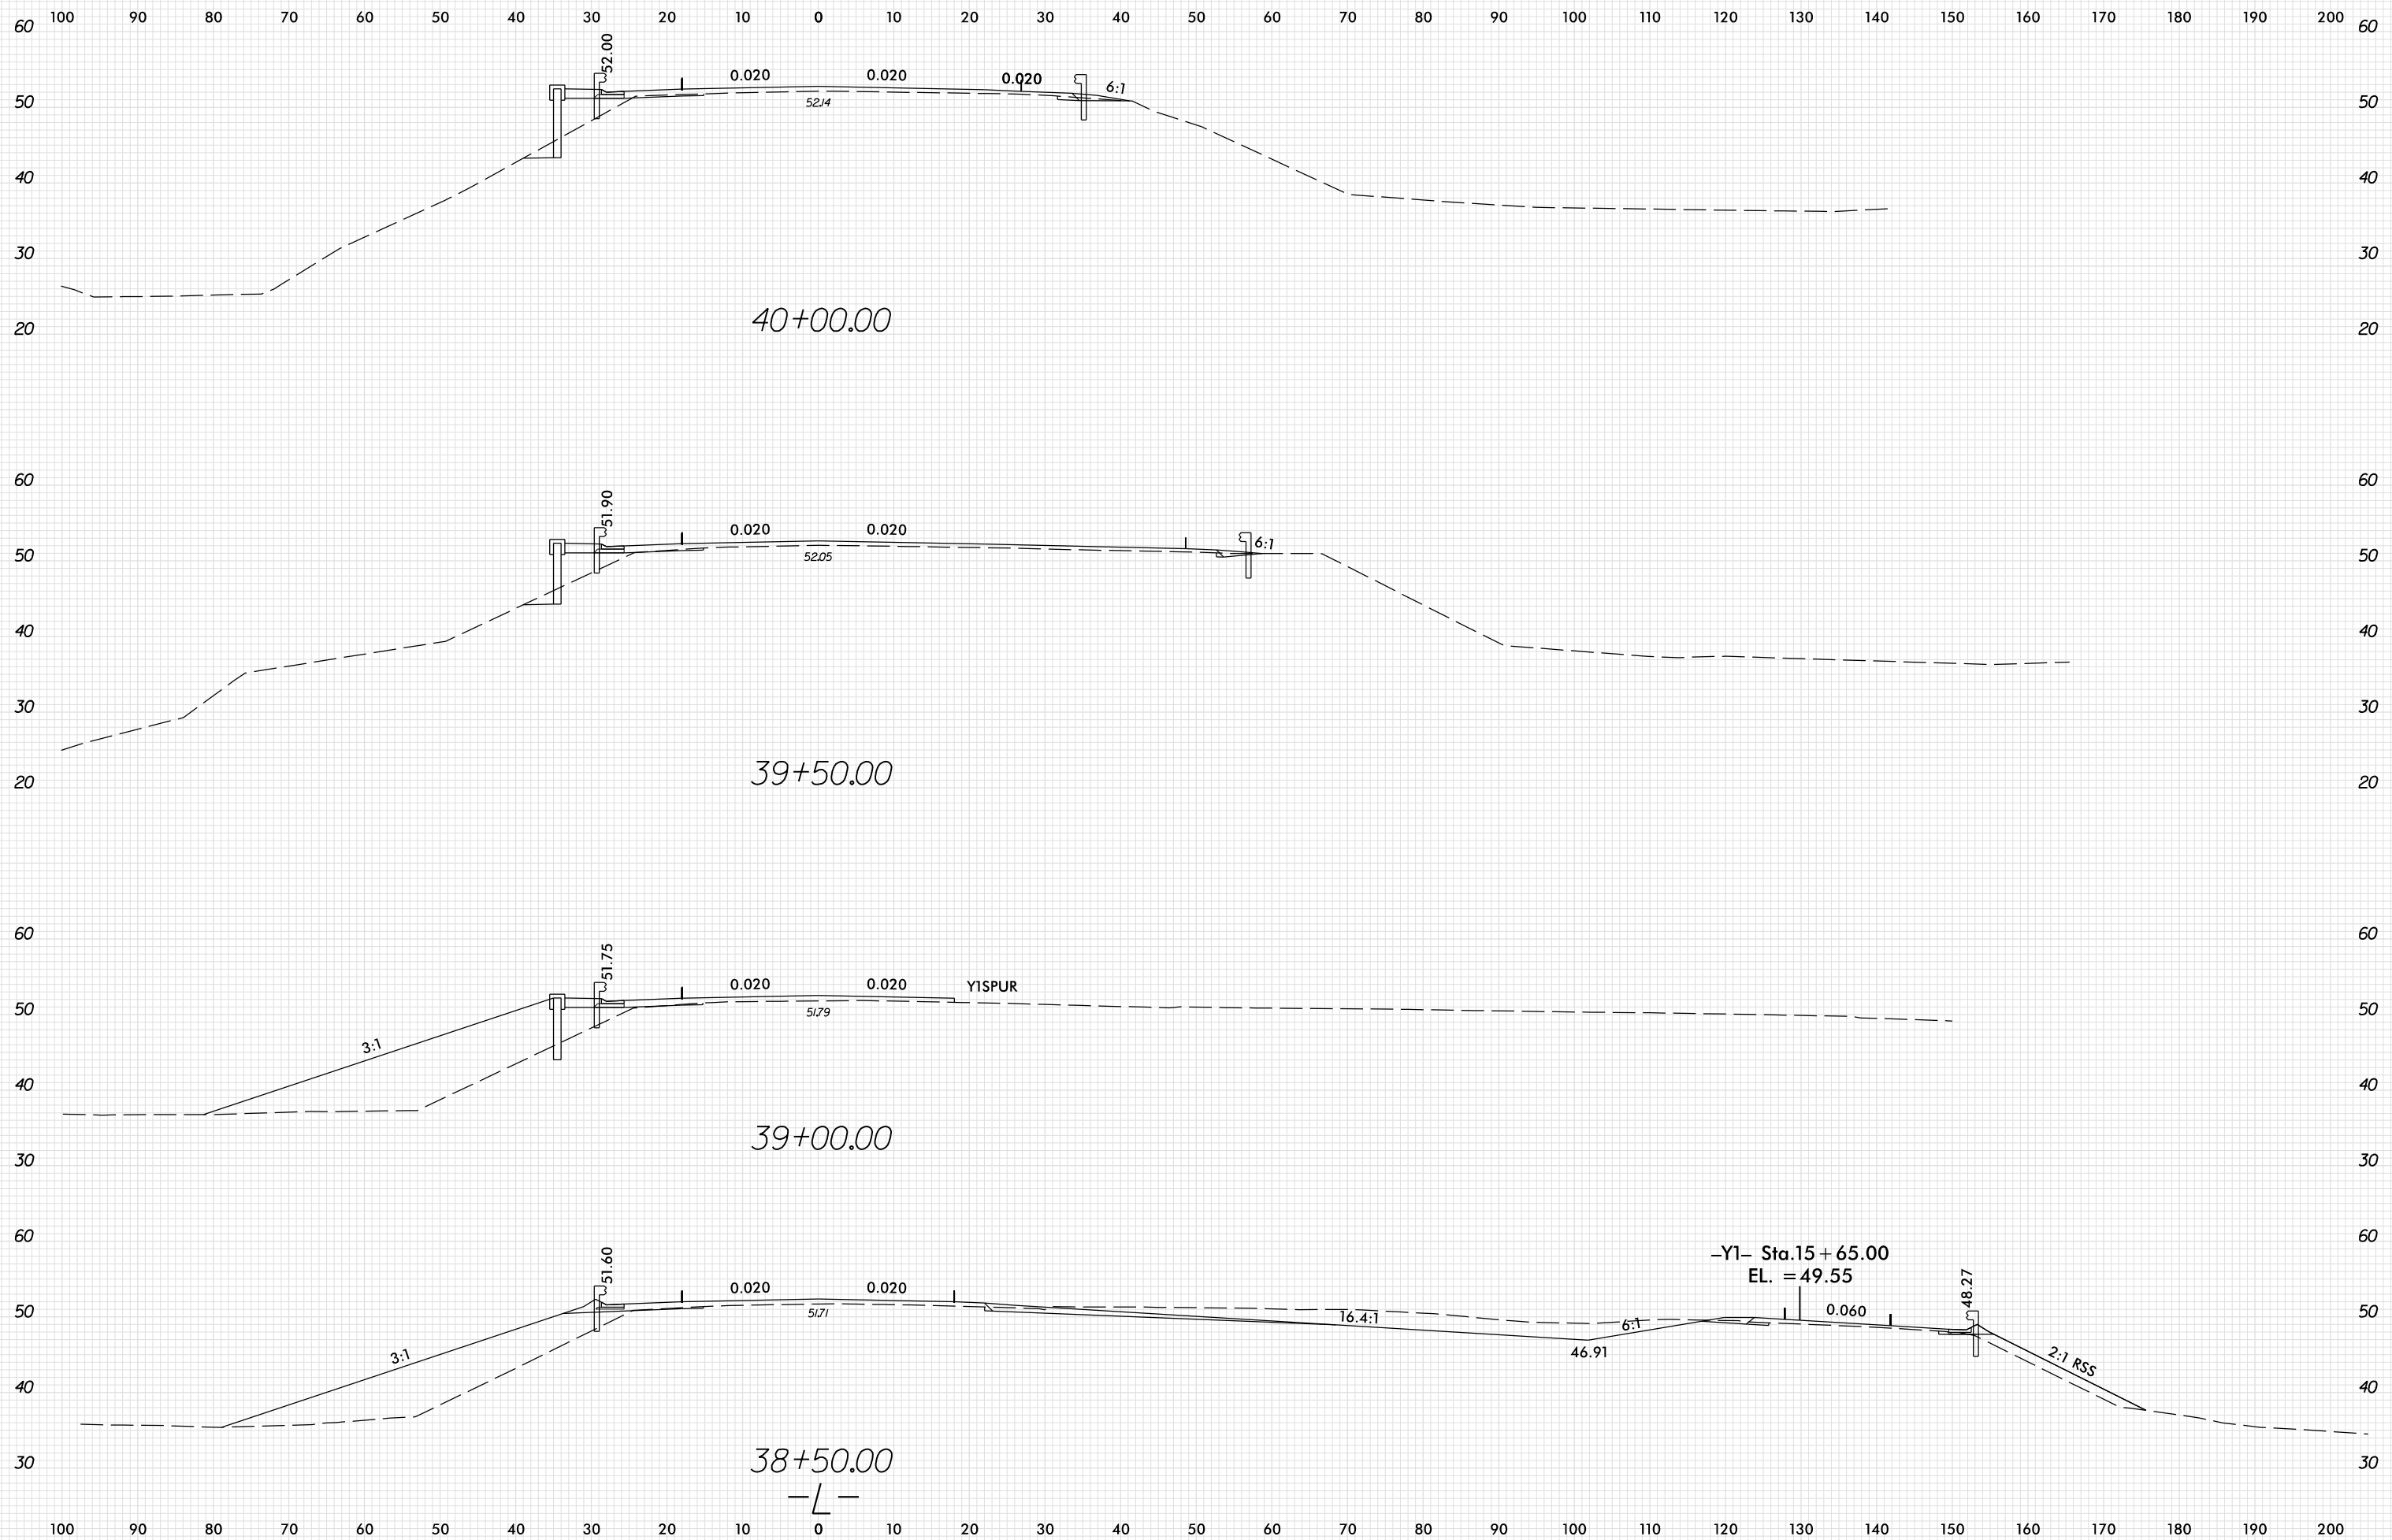

6/20/2019 5:30:47 PM S:\Projects\1069\1069\F5812_FDY_XPL_L.dgn




6/23/16



PROJ. REFERENCE NO.
R-5812

SHEET NO.
X-16

150 140 130 120 110 100 90 80 70 60 50 40 30 20 10 0 10 20 30 40 50 60 70 80 90 100 110 120 130 140 150

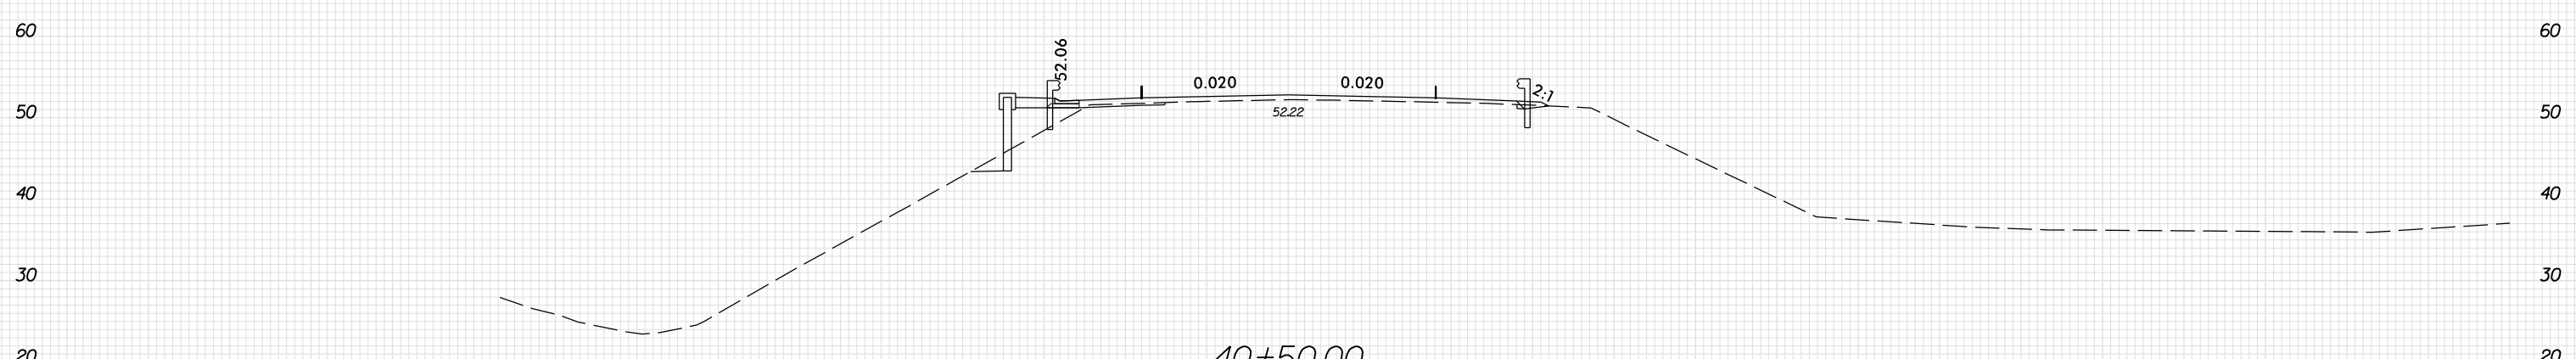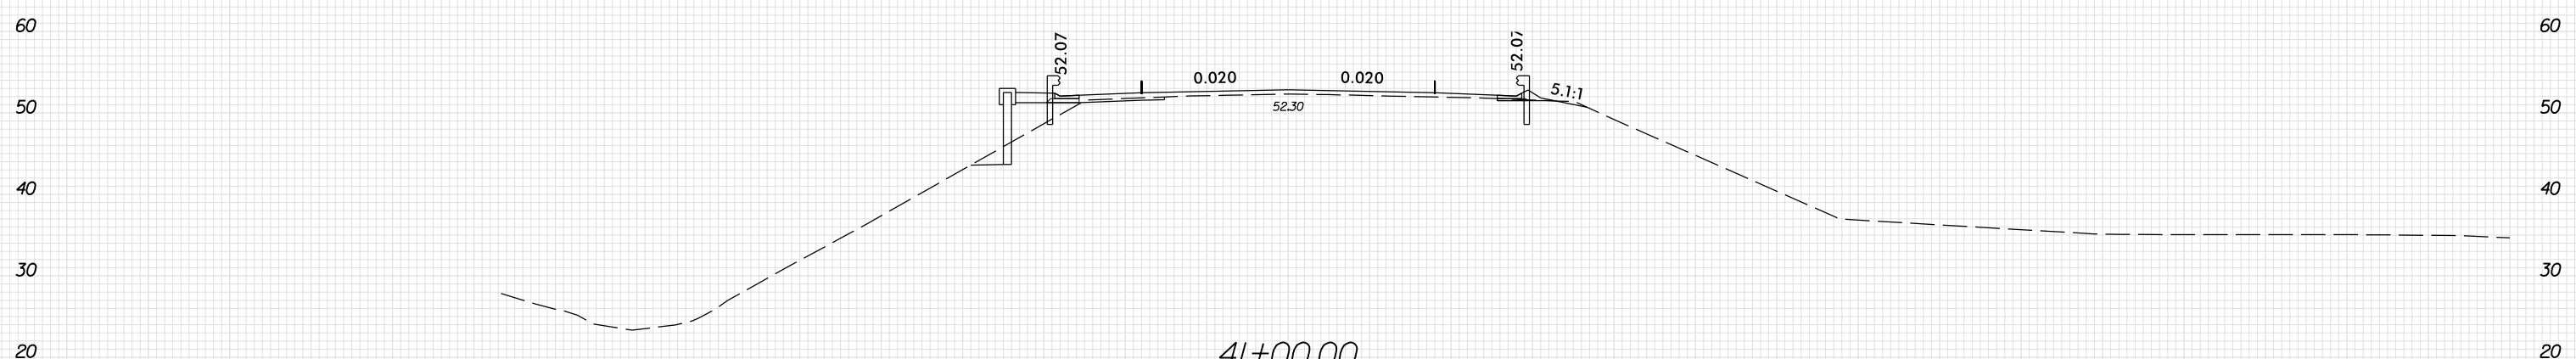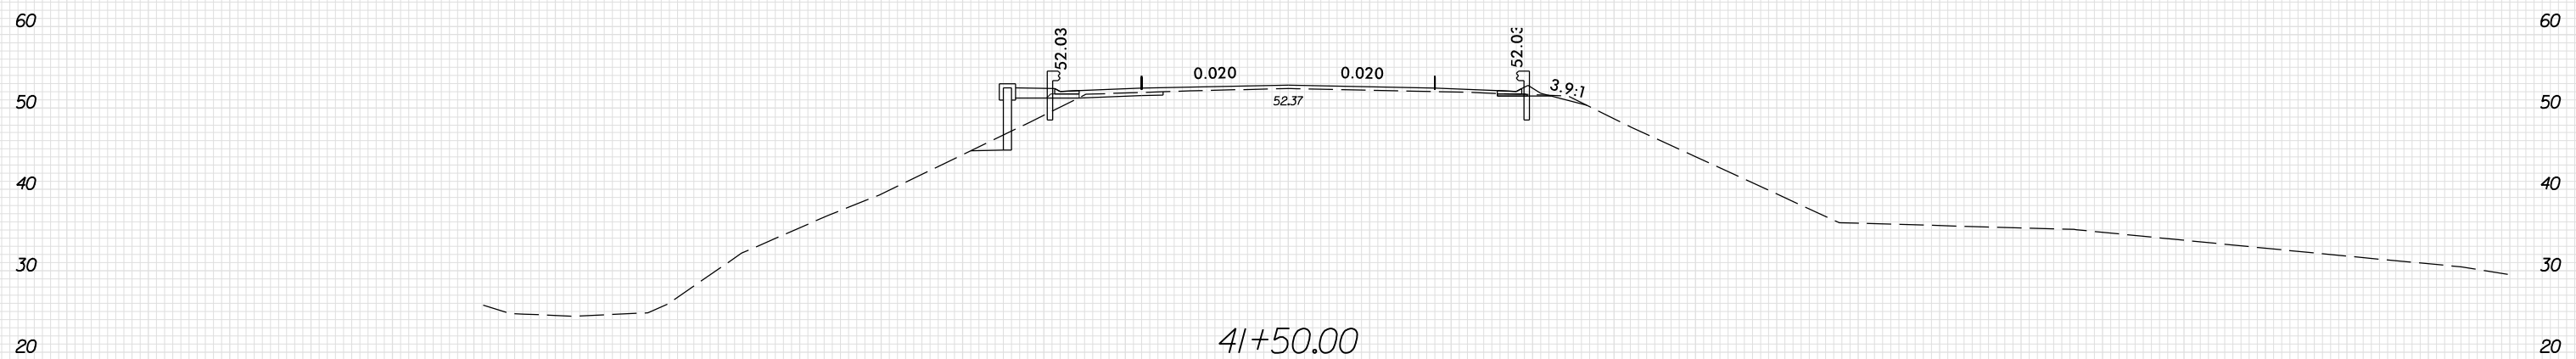

150 140 130 120 110 100 90 80 70 60 50 40 30 20 10 0 10 20 30 40 50 60 70 80 90 100 110 120 130 140 150


6/20/2019 5:32:53 PM S:\Projects\1069\1069\F5812\FDY_XPL_L.dgn

6/23/16



PROJ. REFERENCE NO.
R-5812

SHEET NO.
X-17

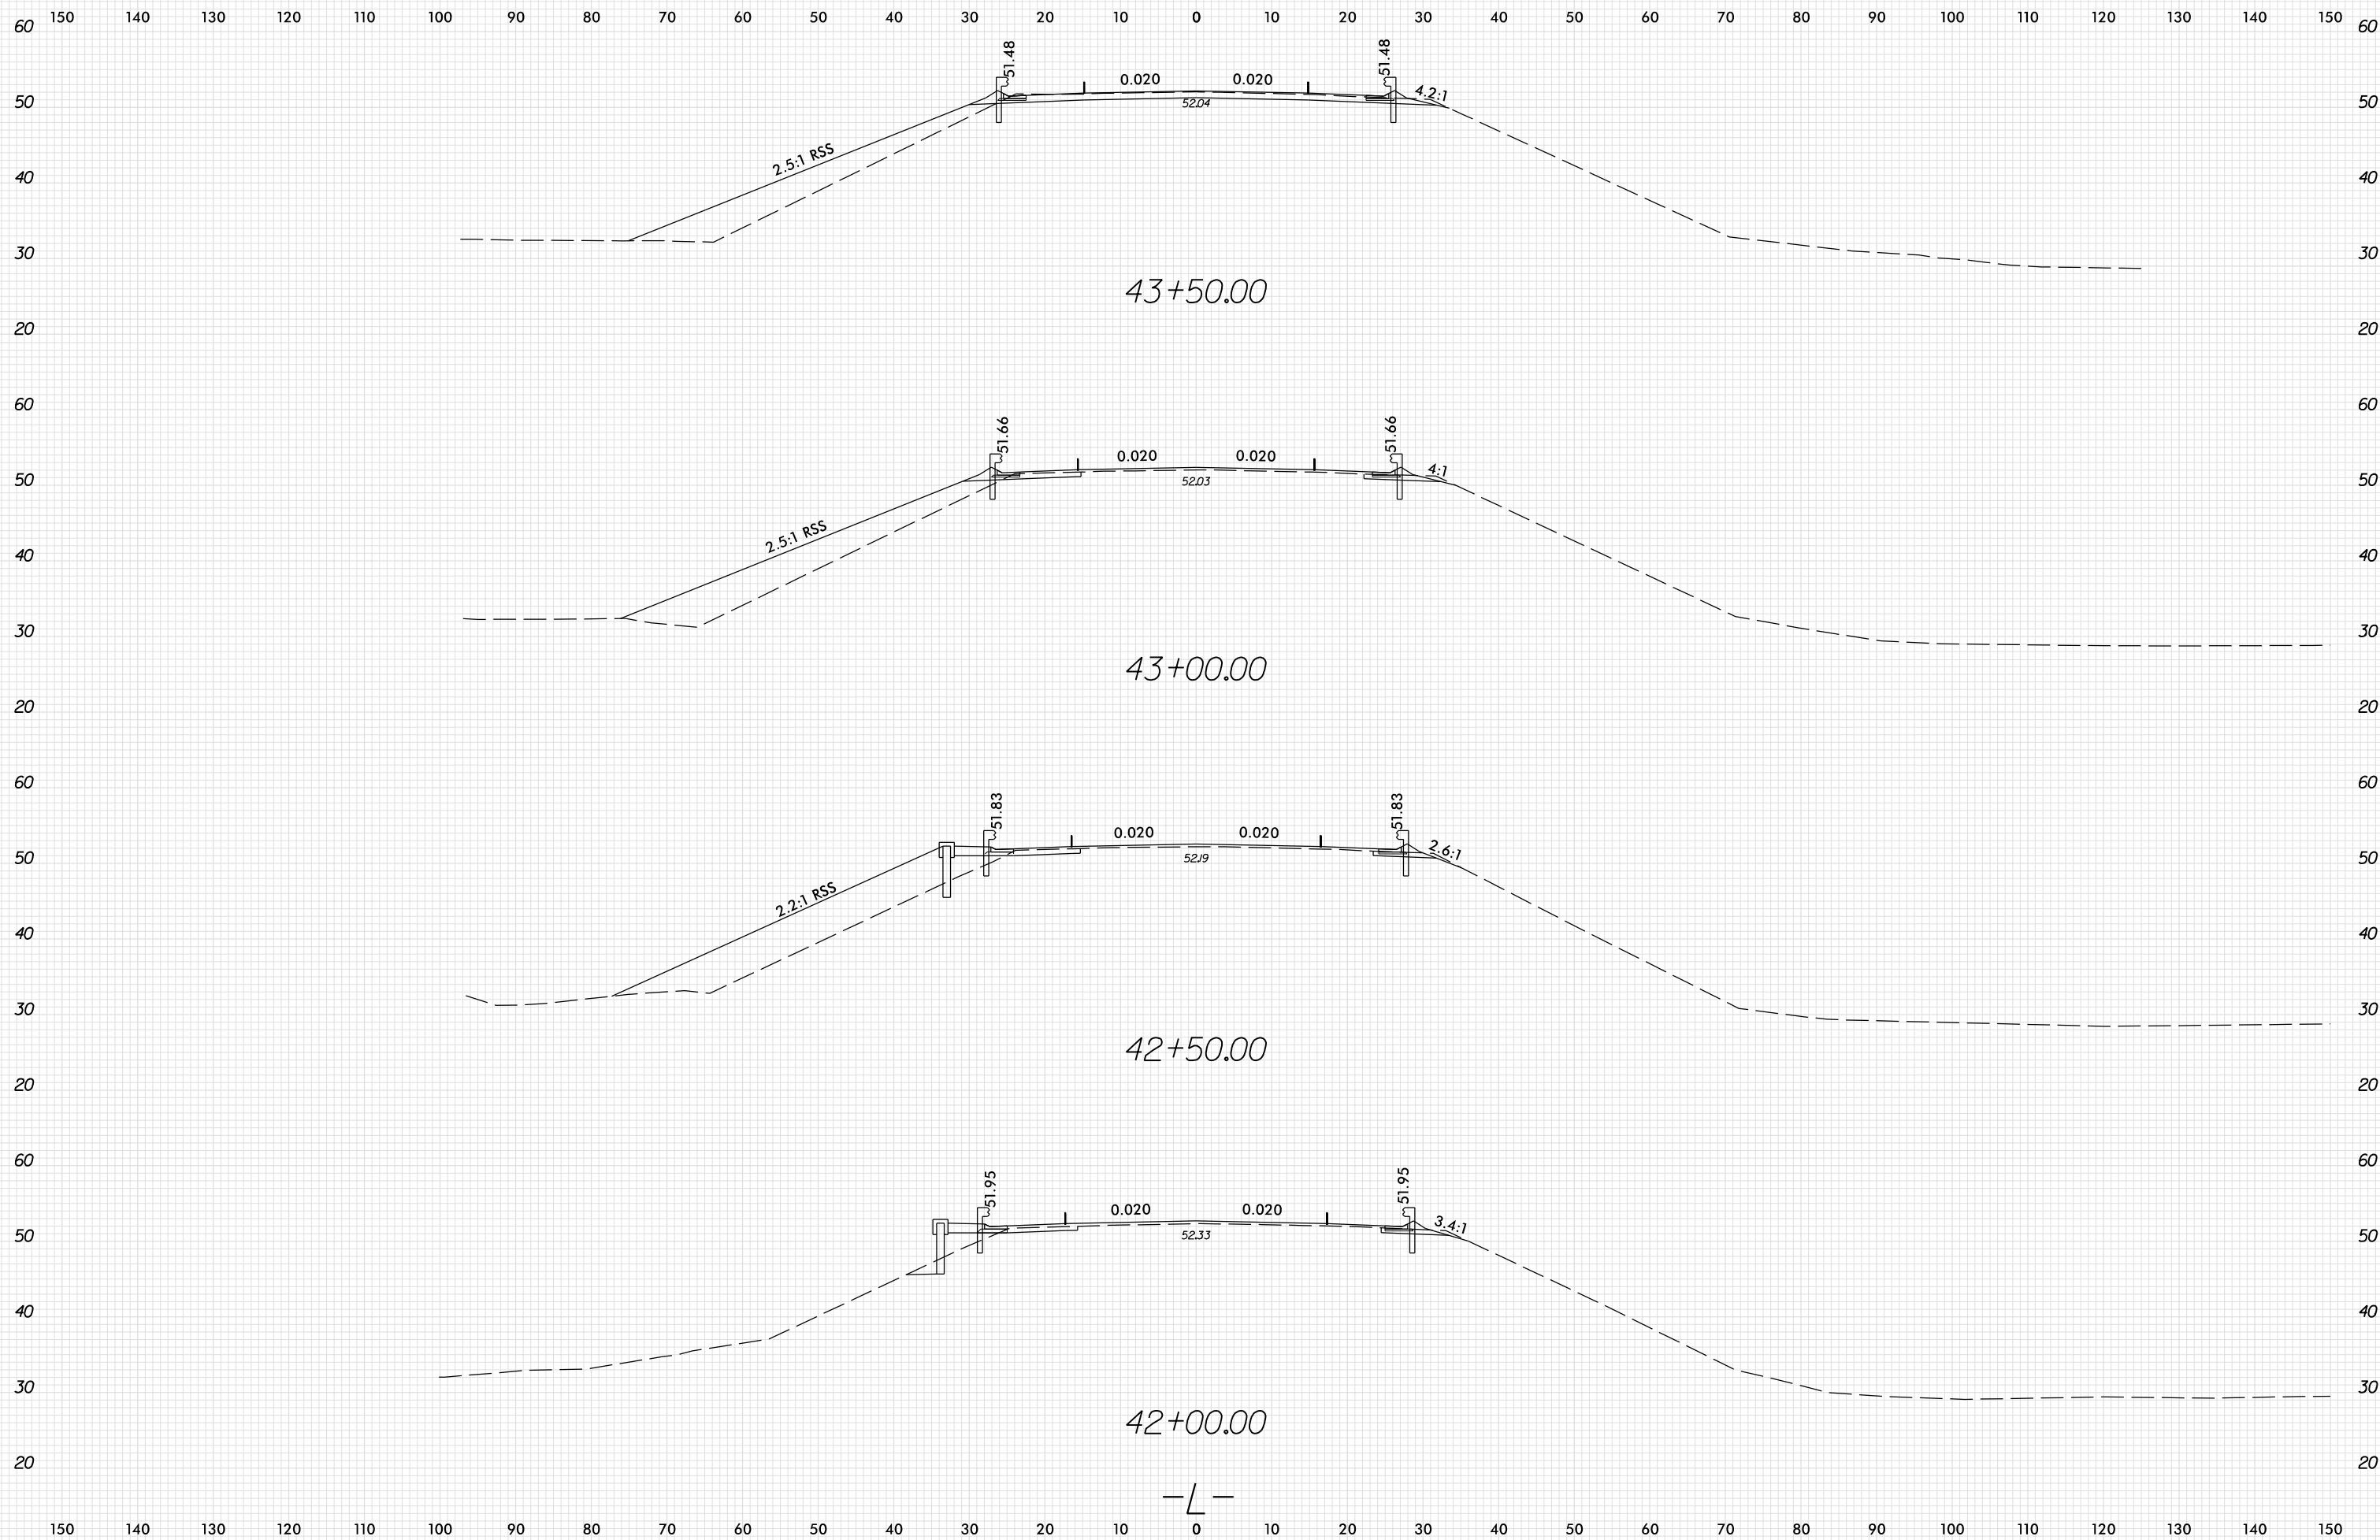


6/20/2019 5:32:56 PM S:\Projects\16\1069\1069\F5812\FDY_XPL_L.dgn

6/23/16




PROJ. REFERENCE NO.
R-5812

SHEET NO.
X-18

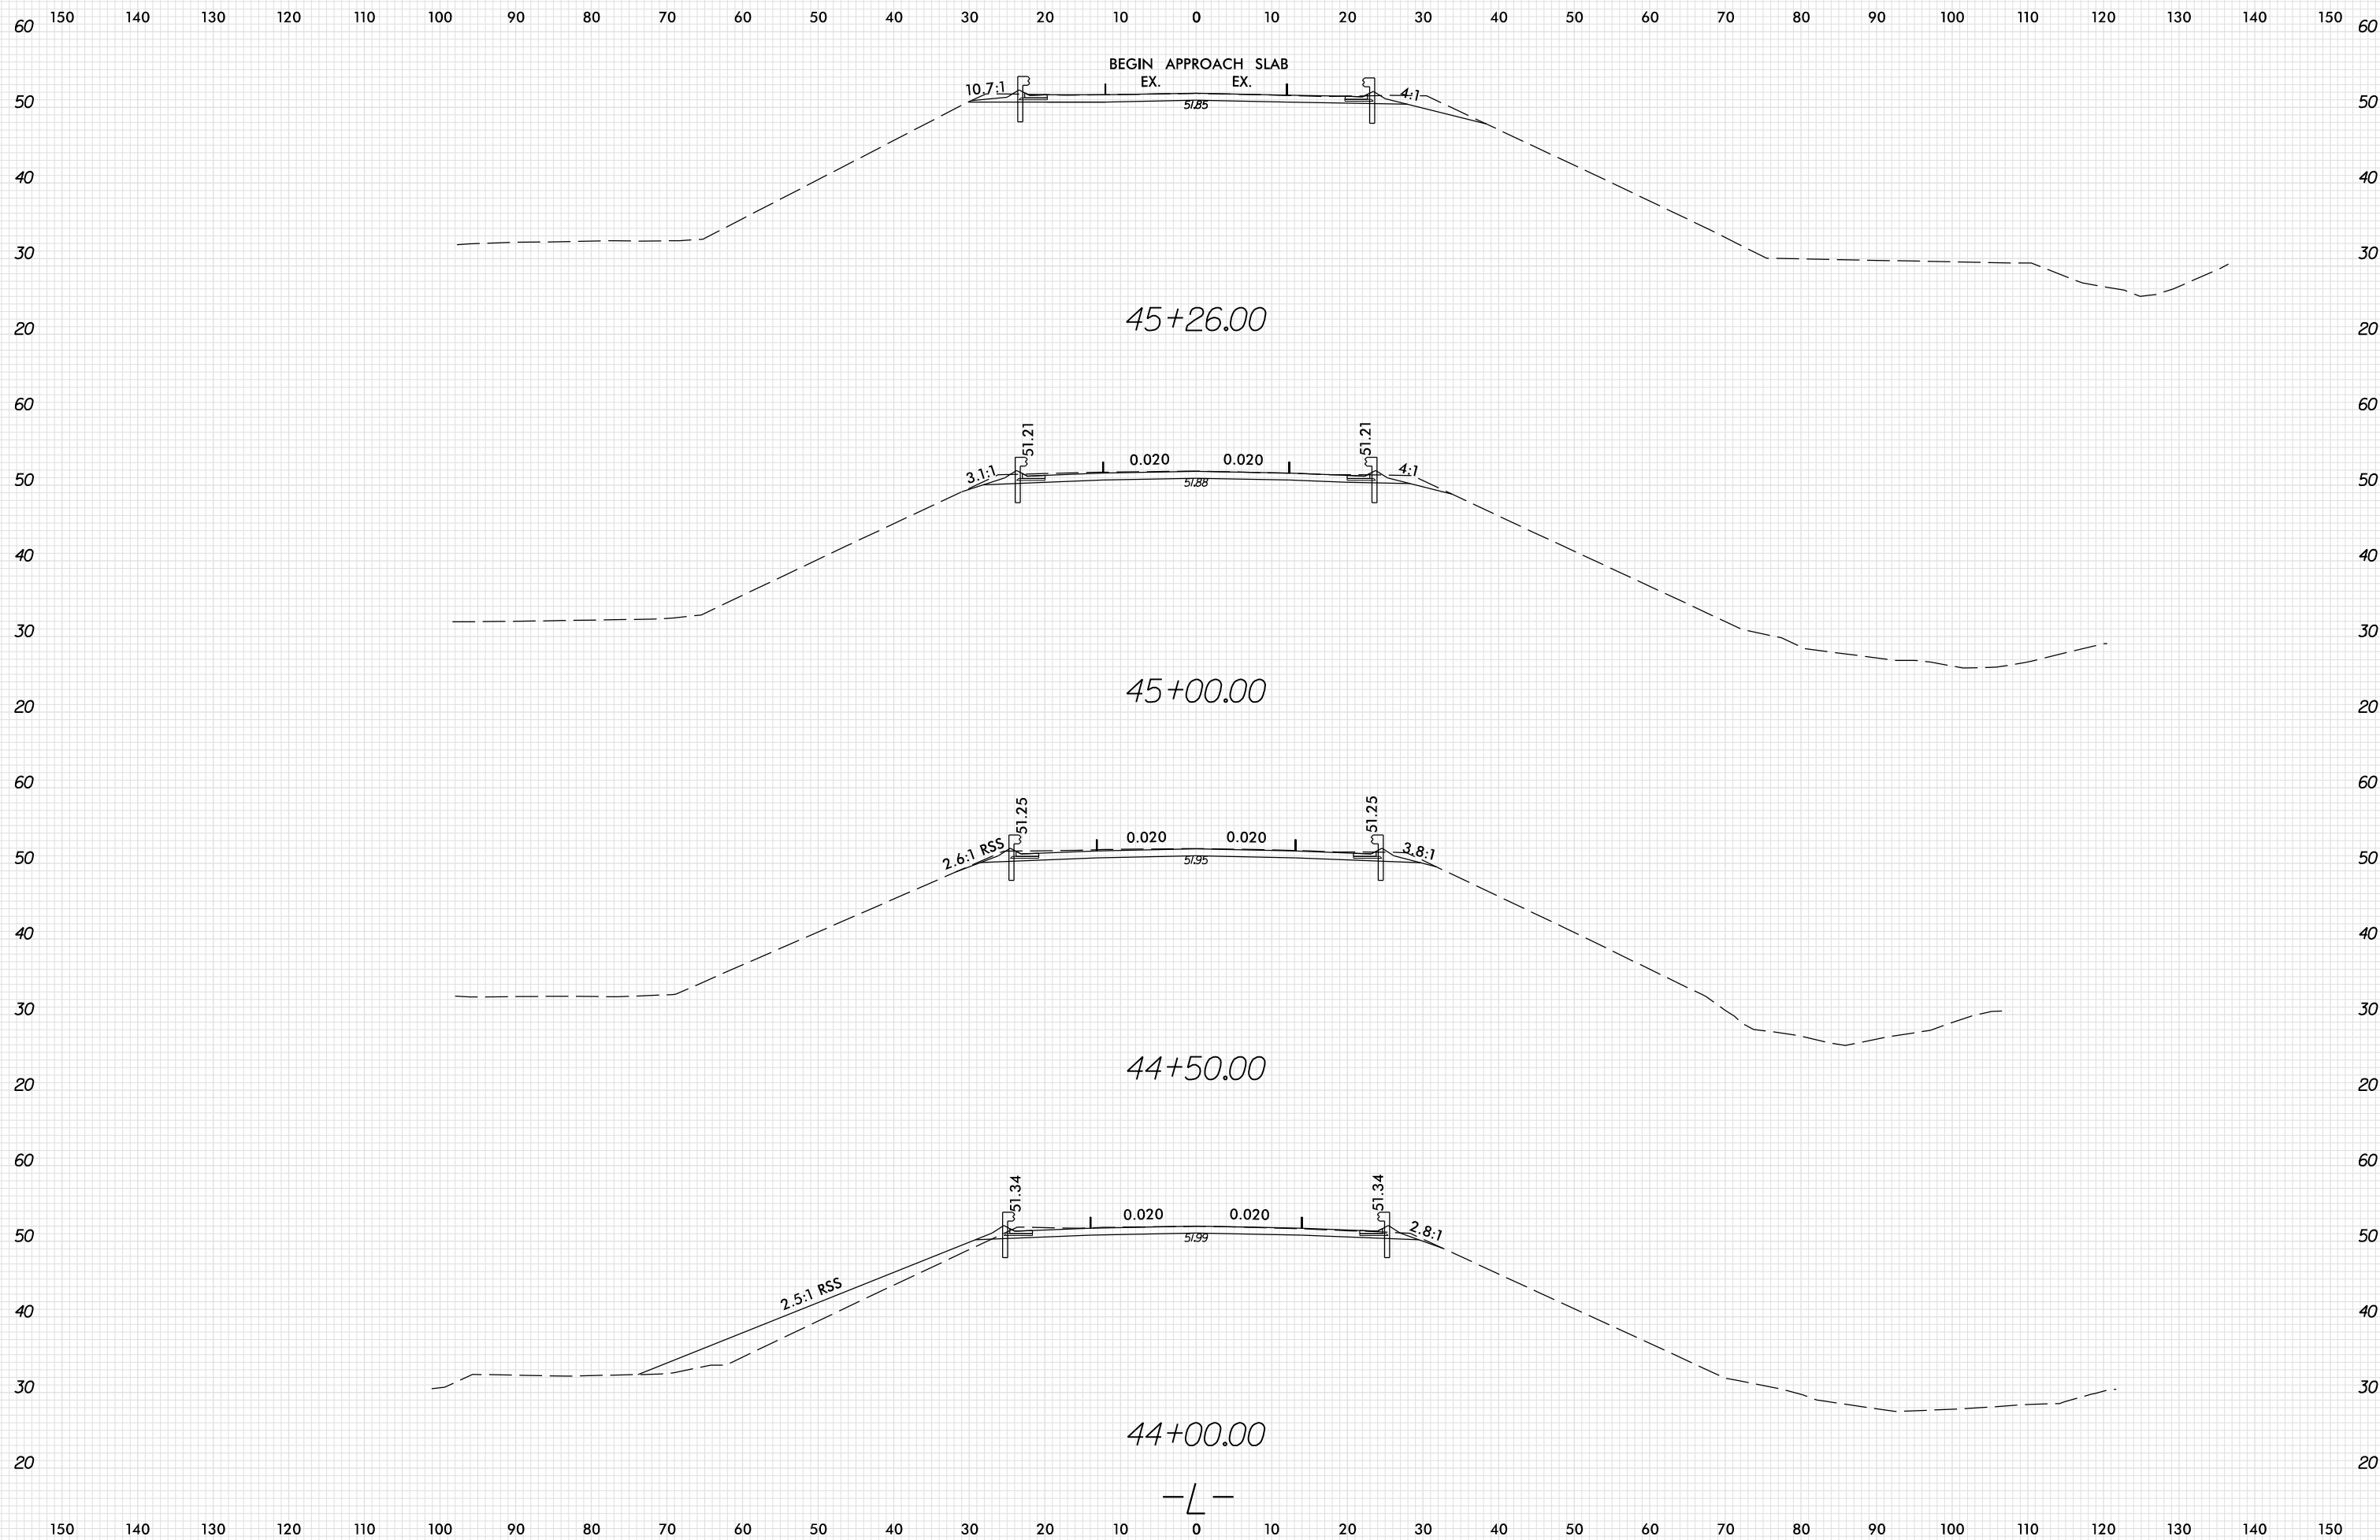

7/17/2019
S:\Projects\2019\06\0411069\5812_RDY_XPL_L.dgn

-L-




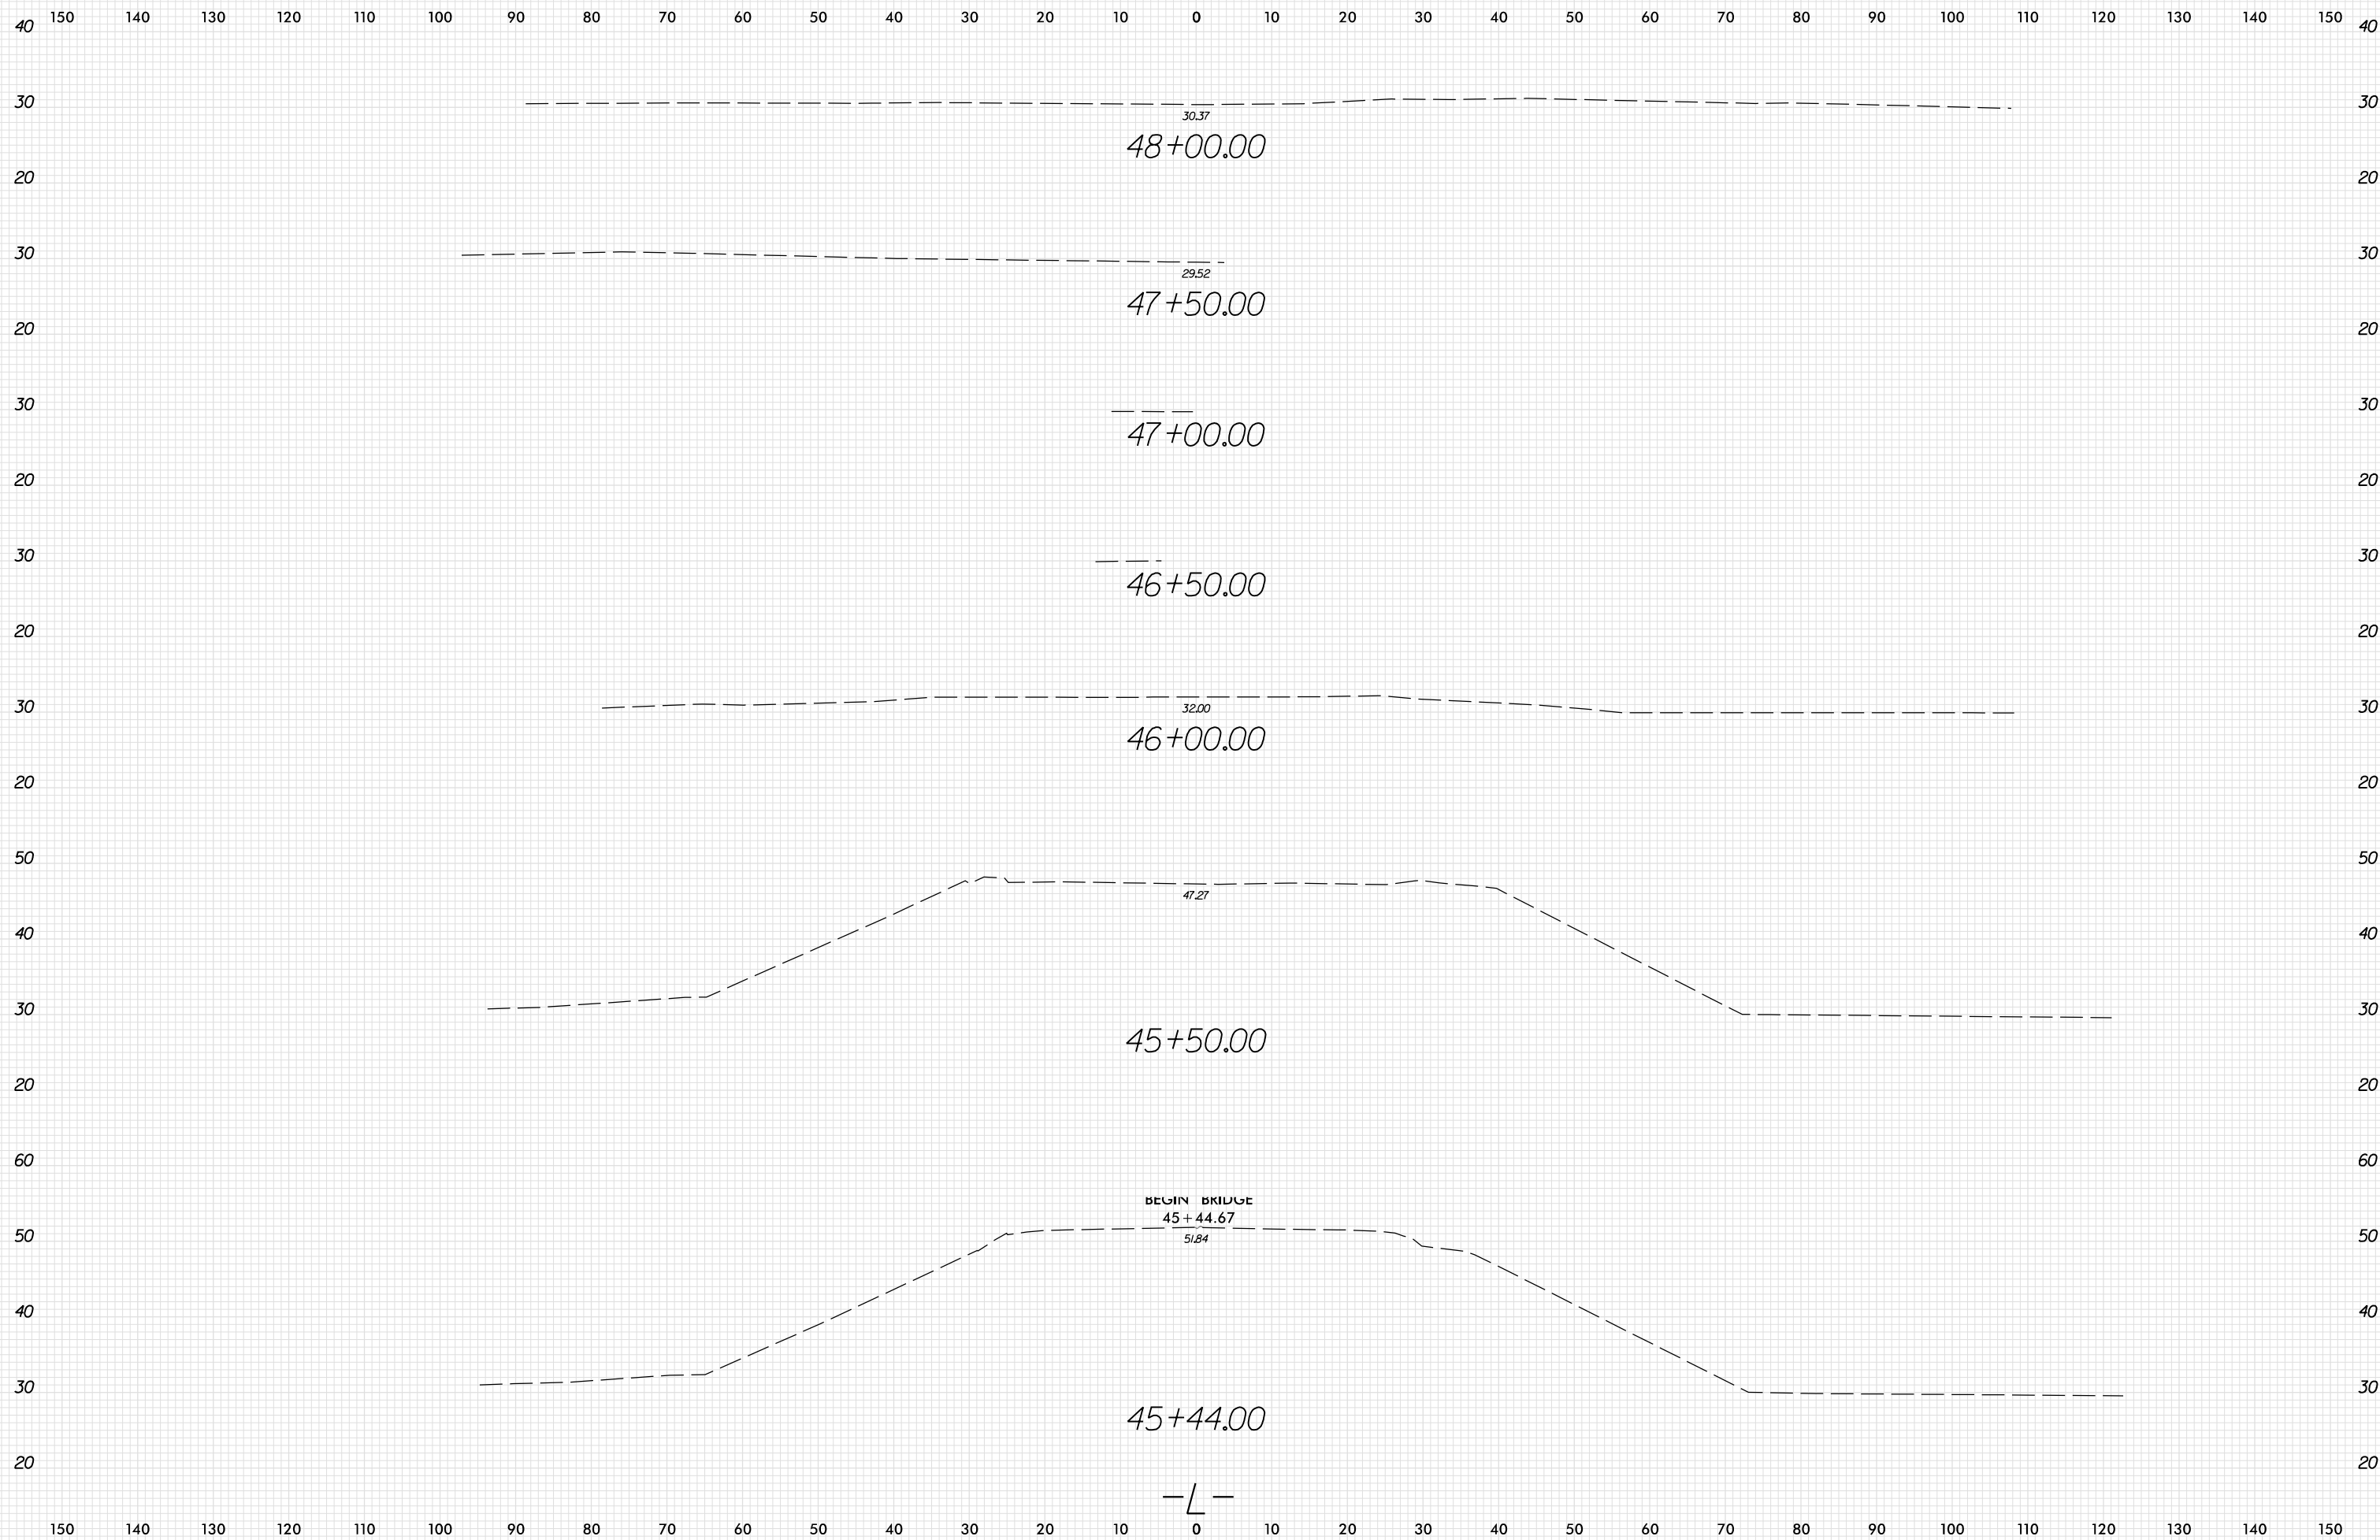


6/23/16



PROJ. REFERENCE NO.	SHEET NO.
R-5812	X-20

150 140 130 120 110 100 90 80 70 60 50 40 30 20 10 0 10 20 30 40 50 60 70 80 90 100 110 120 130 140 150

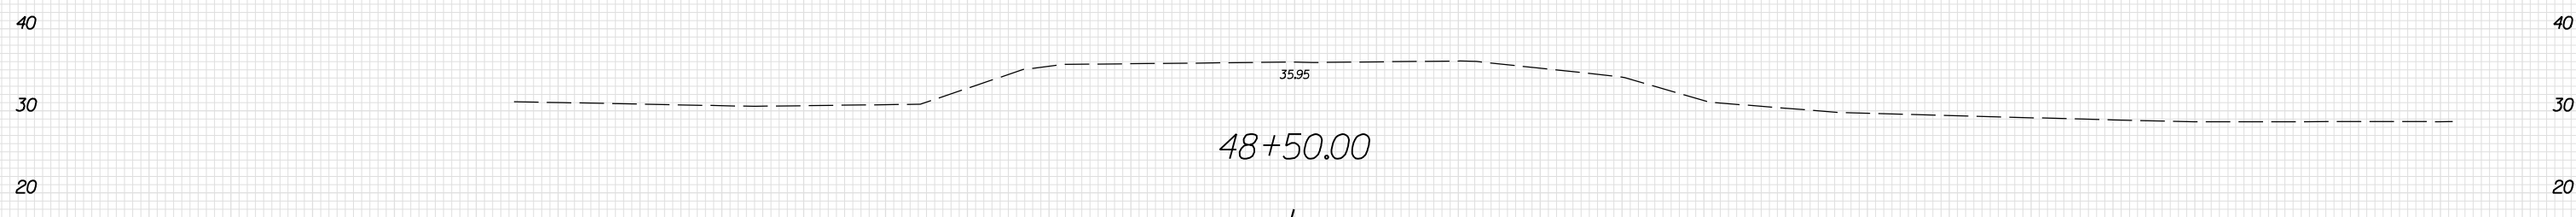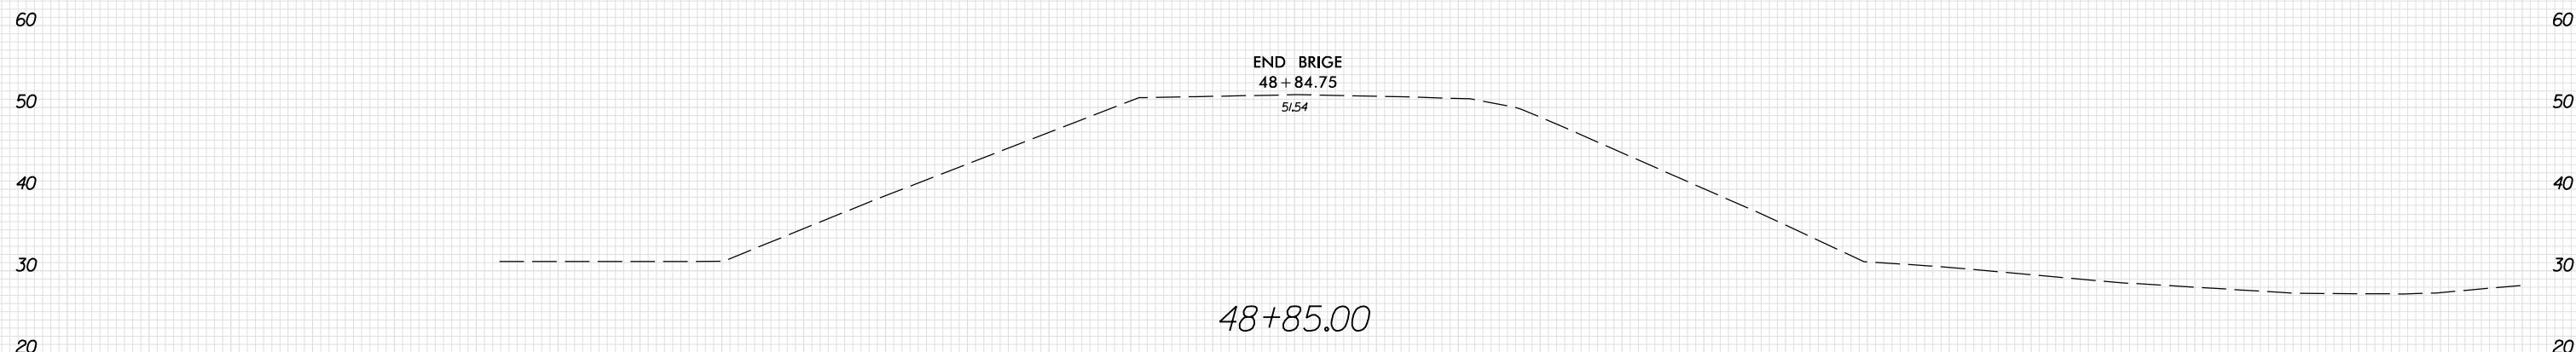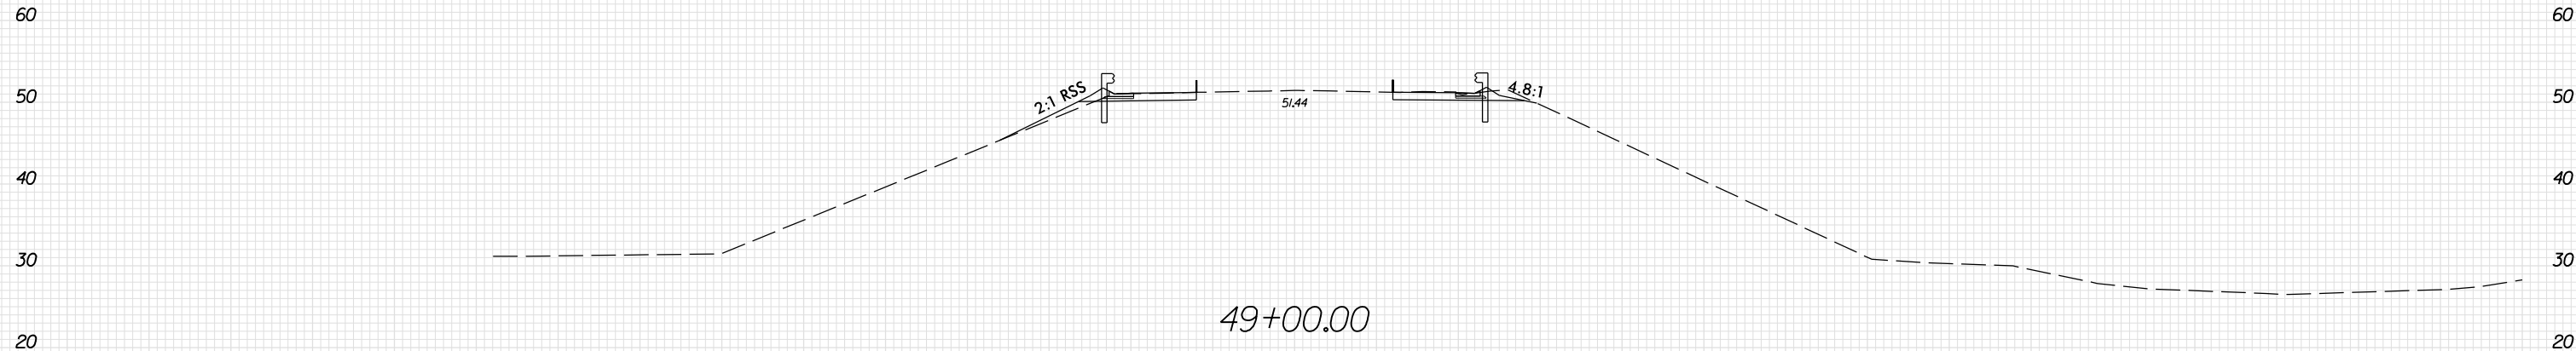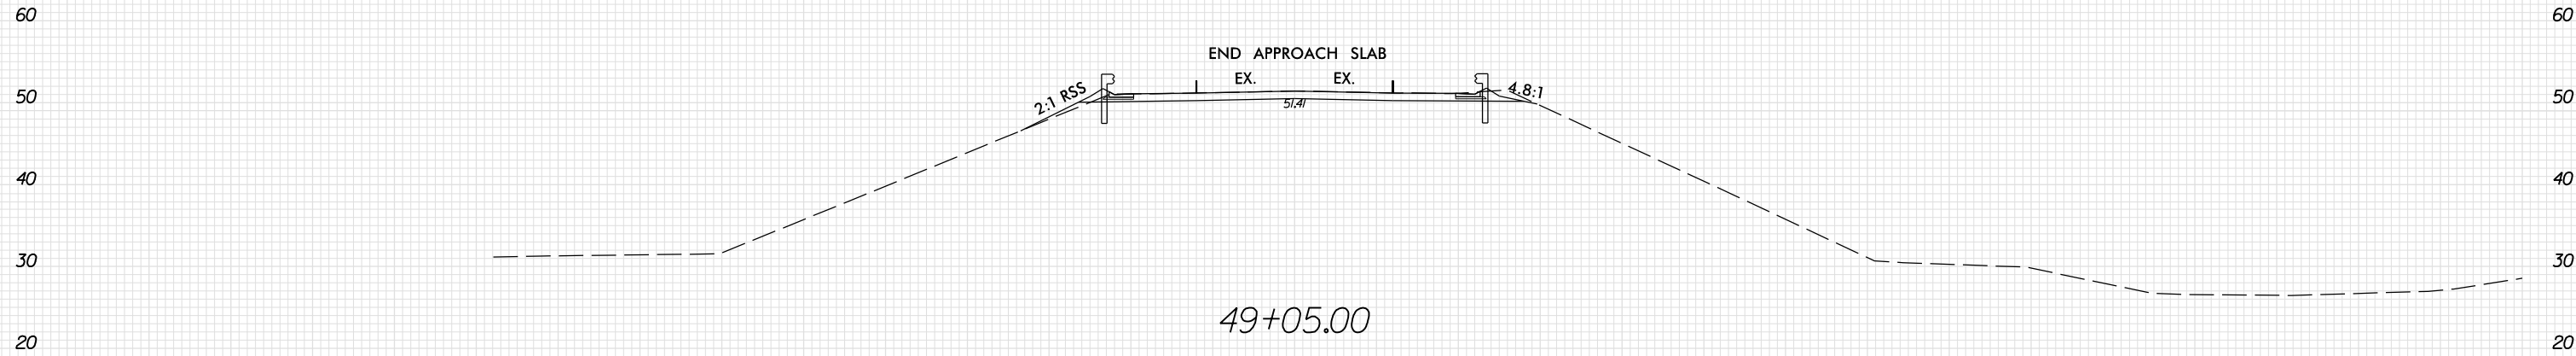

150 140 130 120 110 100 90 80 70 60 50 40 30 20 10 0 10 20 30 40 50 60 70 80 90 100 110 120 130 140 150


7/17/2019 5:23:58 PM \\nas01\c0411069\F5812_RDY_XPL_L.dgn

6/23/16



PROJ. REFERENCE NO.
R-5812

SHEET NO.
X-21

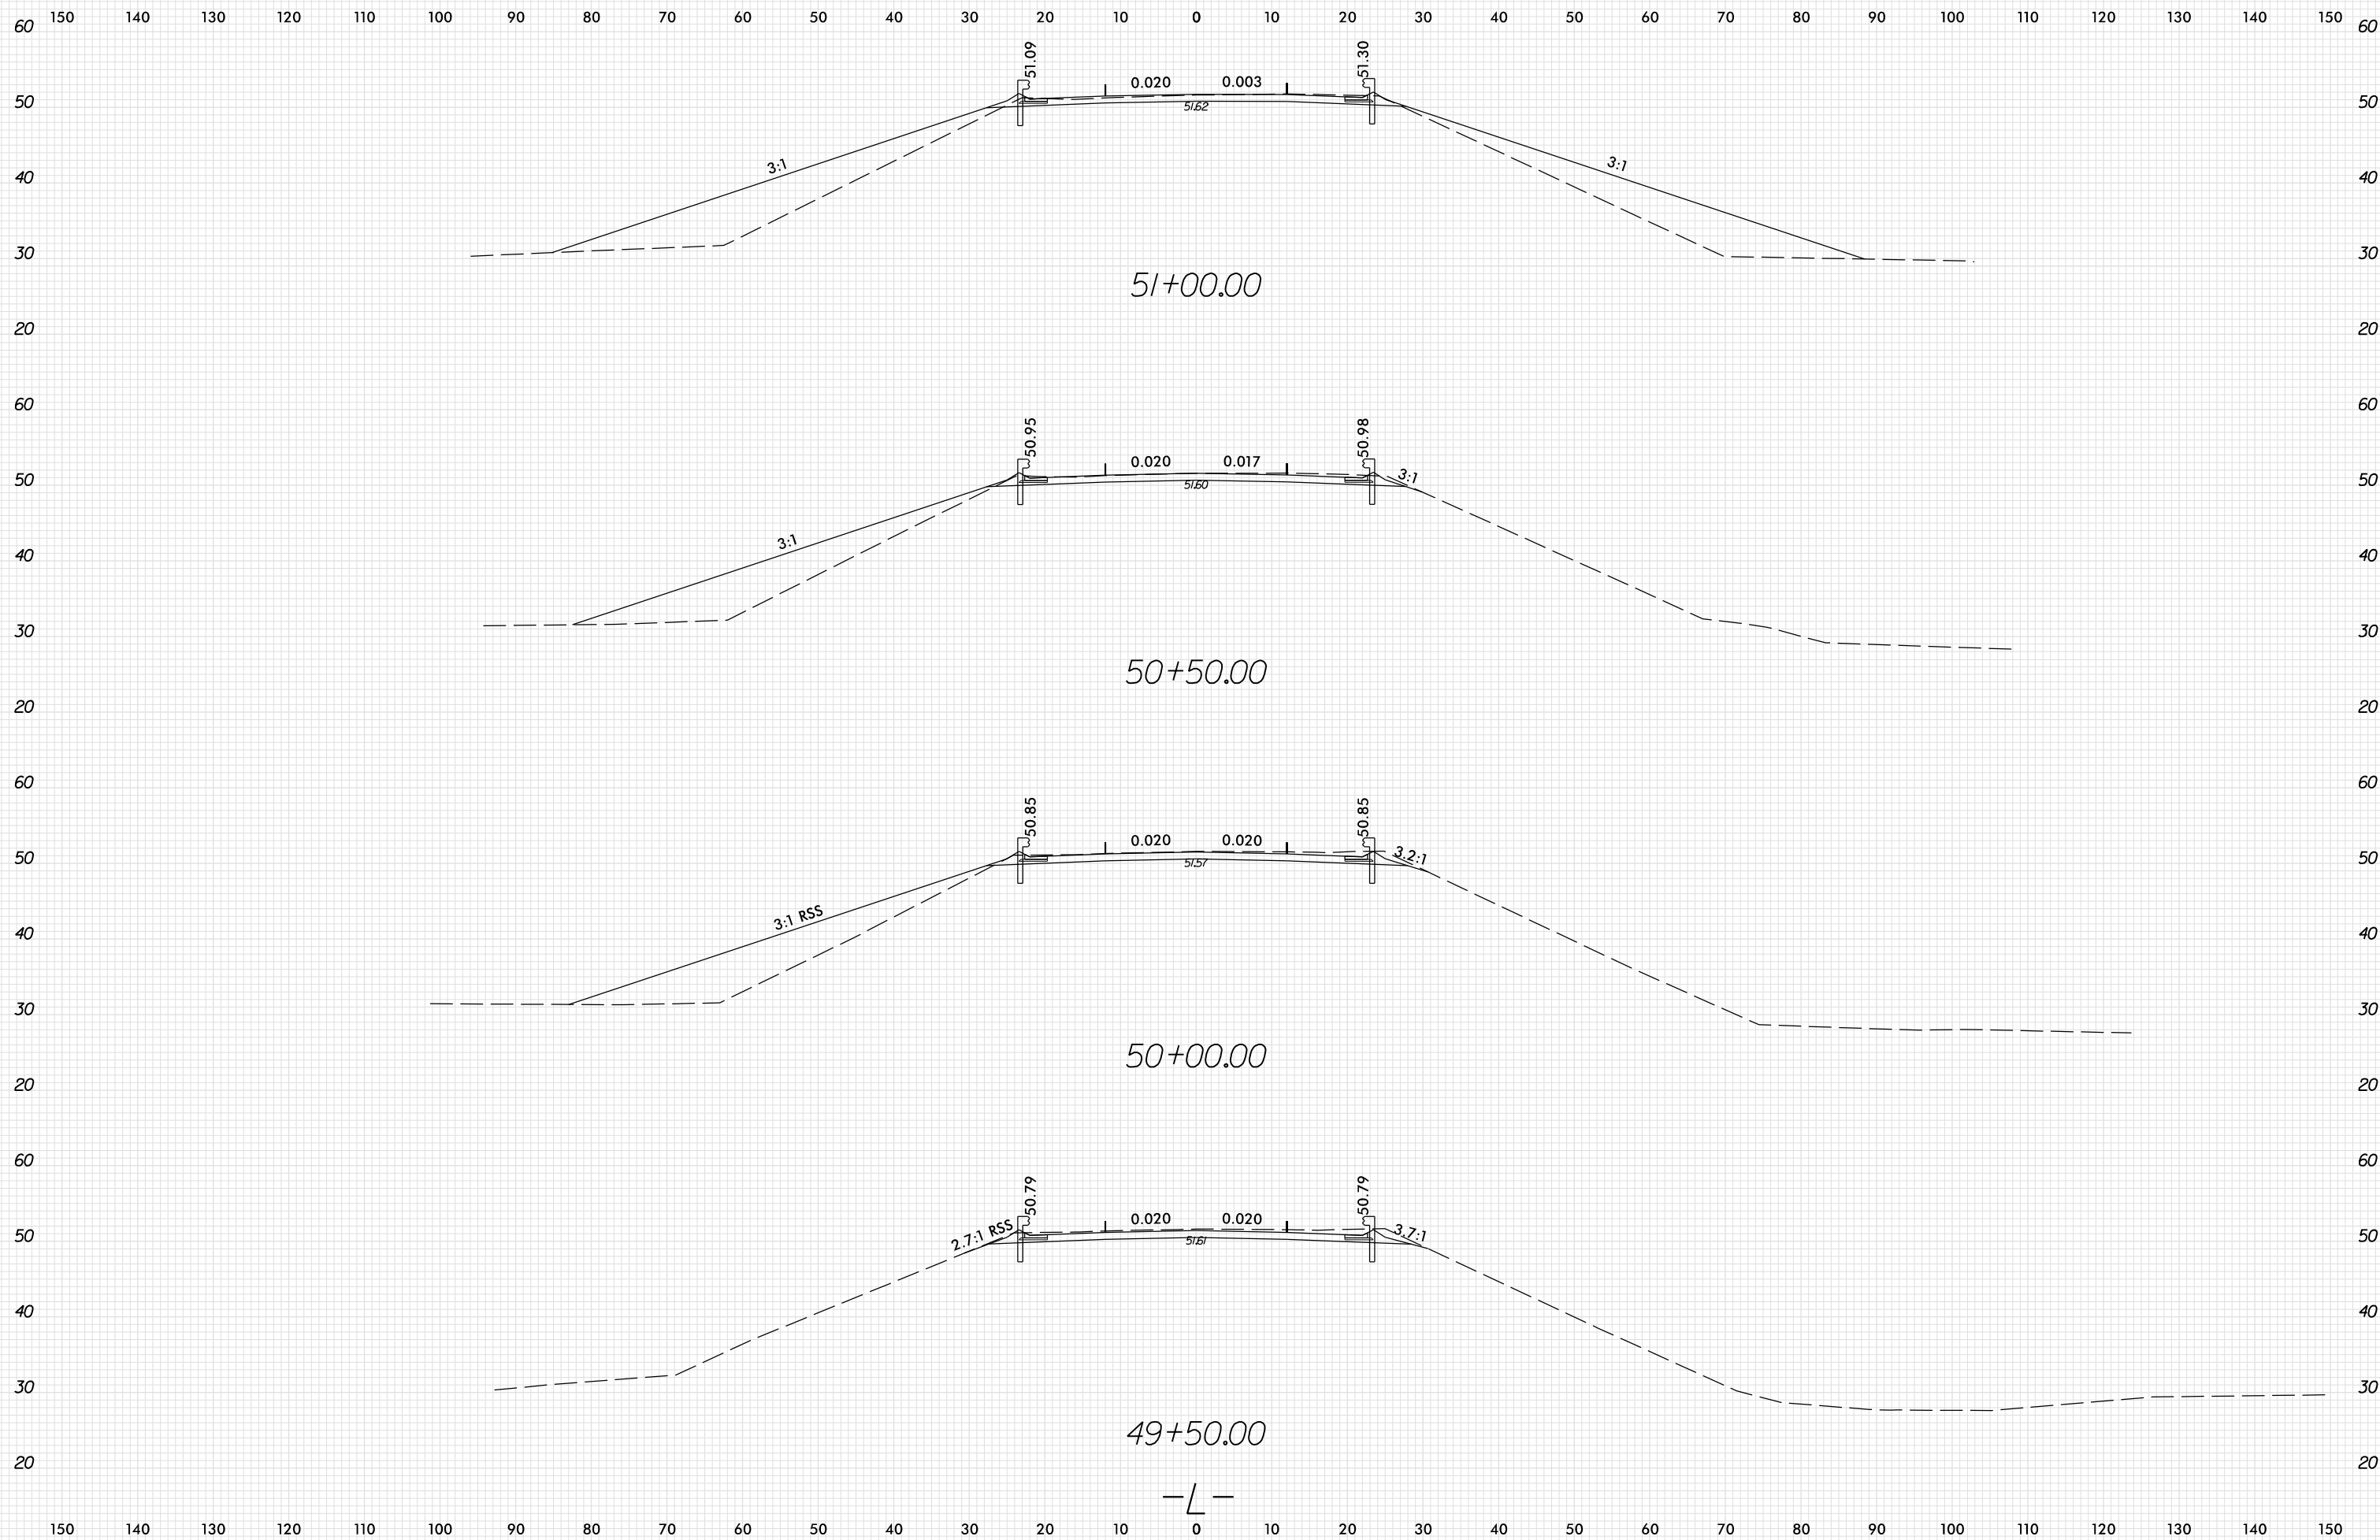


6/20/2019
S:\B\W\01\proj\01\069\R5812_RDY_XPL_L.dgn
10:23:10 AM

6/23/16



PROJ. REFERENCE NO.
R-5812

SHEET NO.
X-22

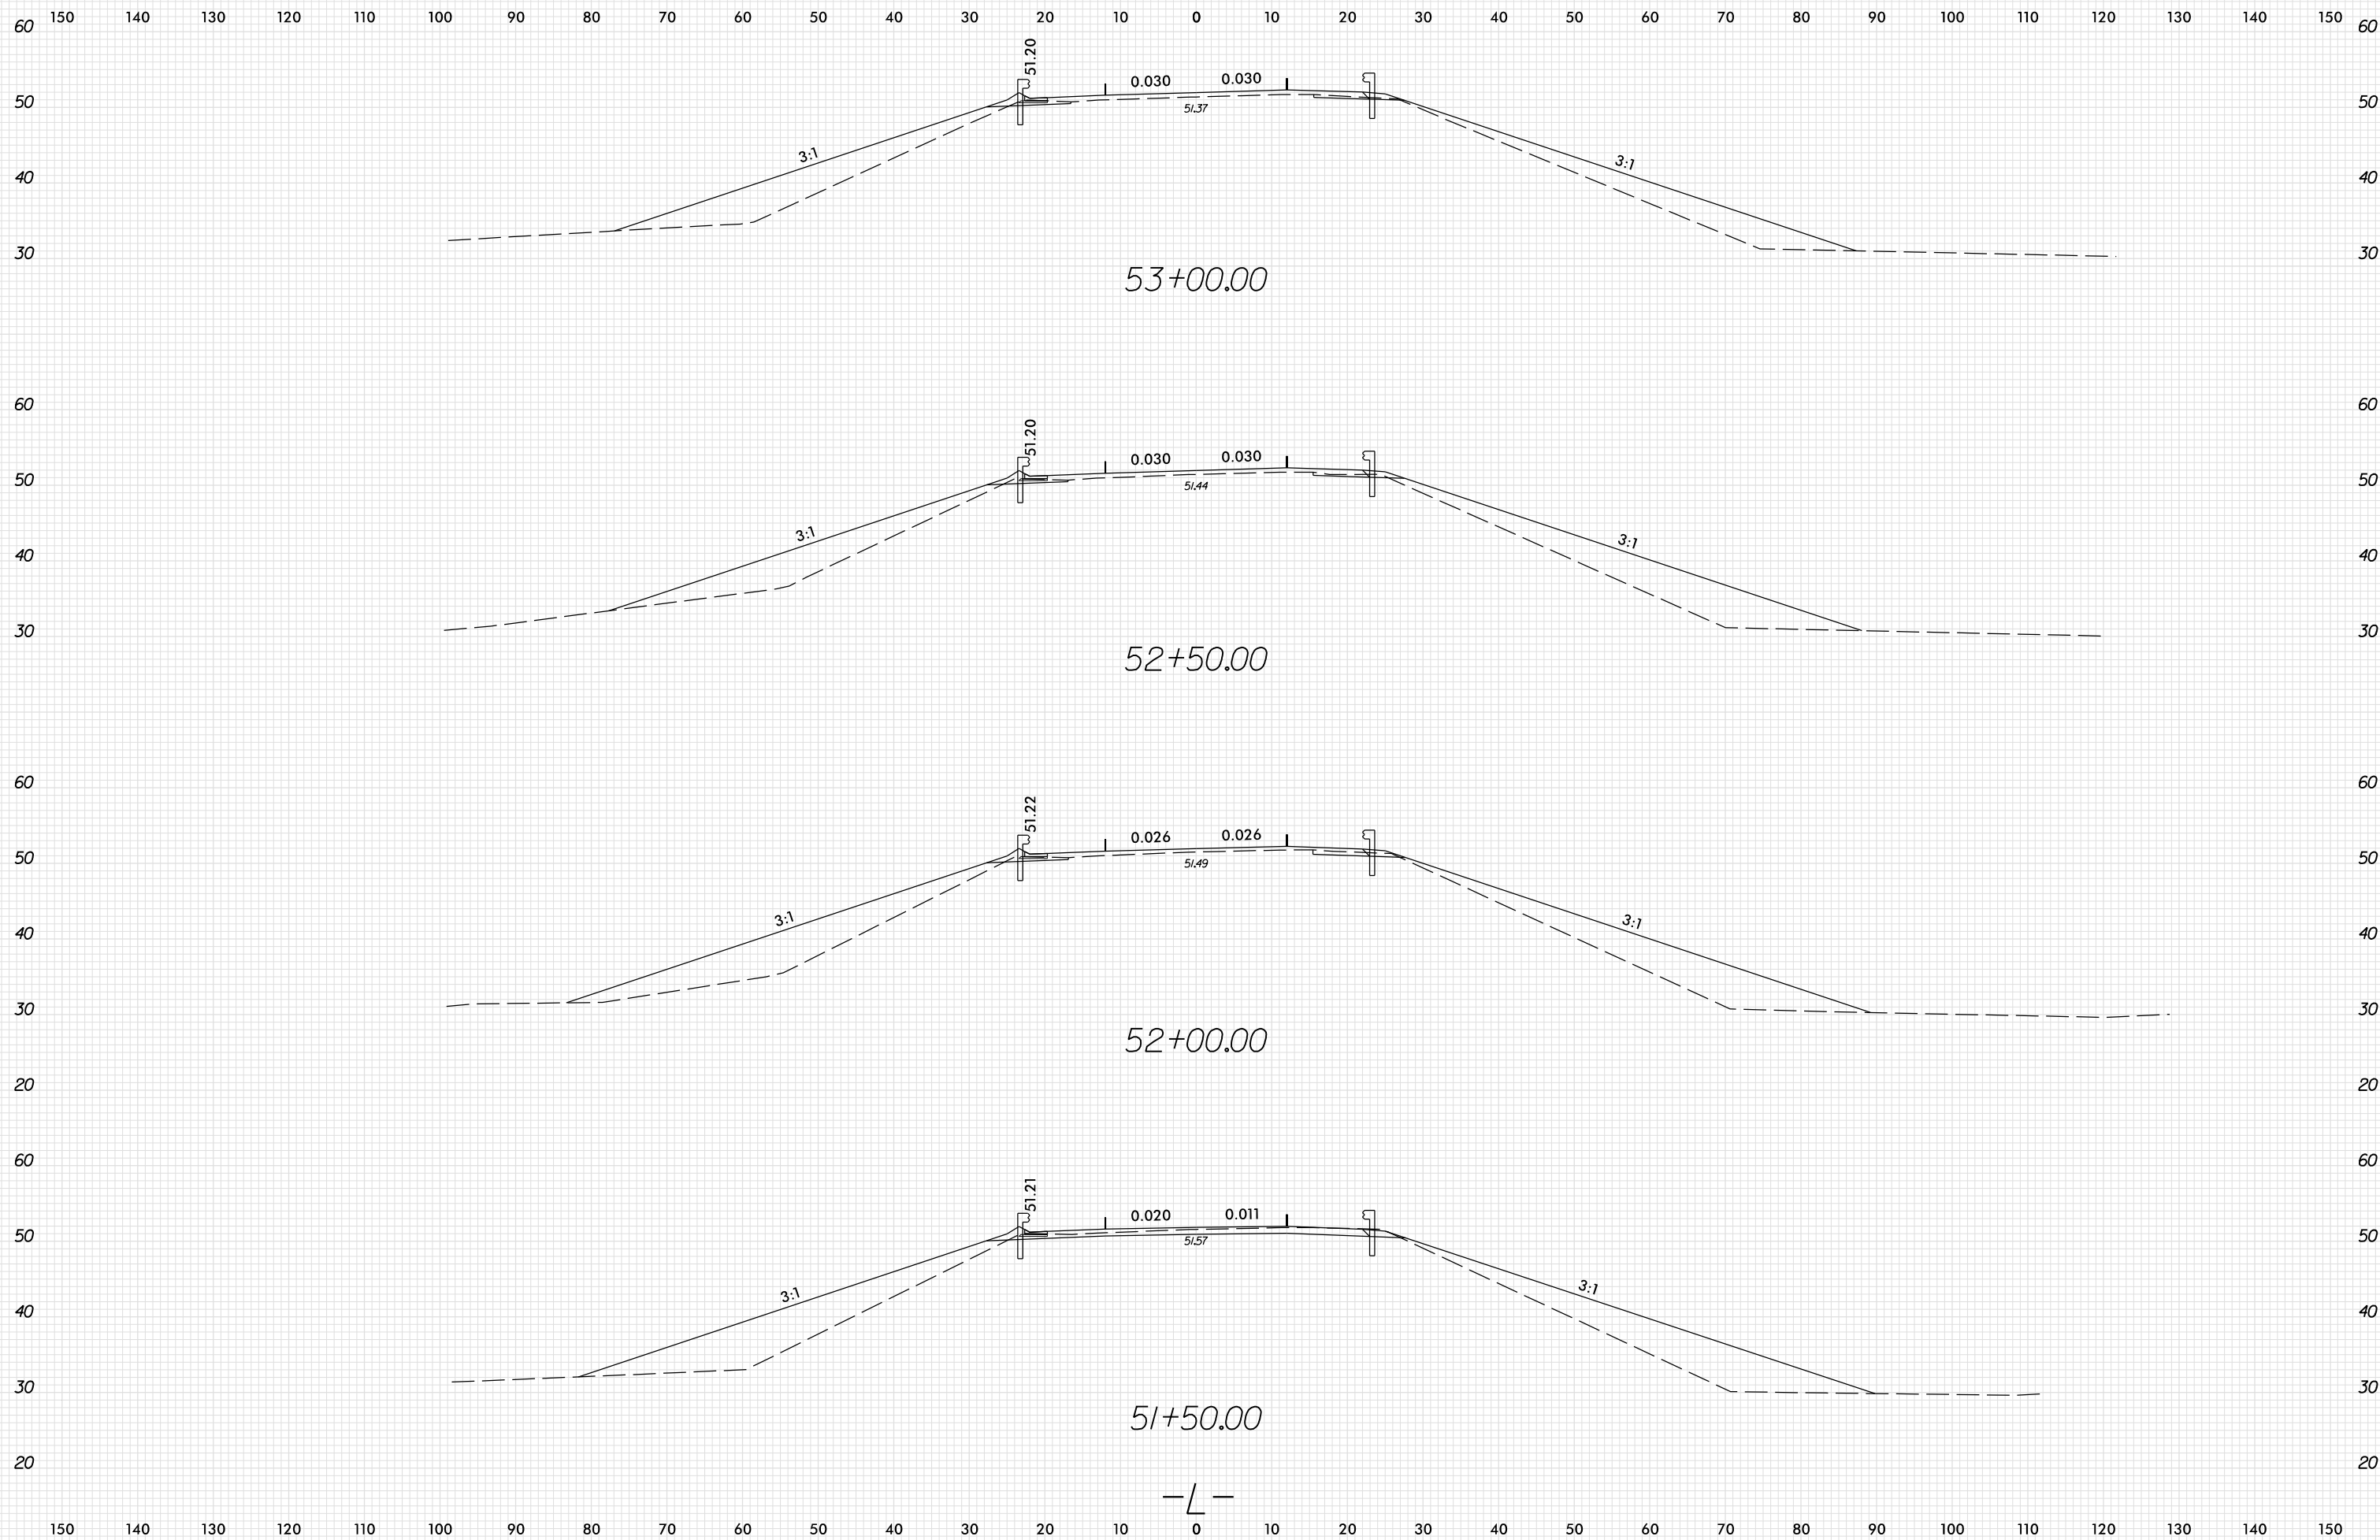

6/20/2019
S:\B\W\01\proj\01\069\5812.RDY_XPL_L.dgn


-L-

6/23/16



PROJ. REFERENCE NO.
R-5812

SHEET NO.
X-23

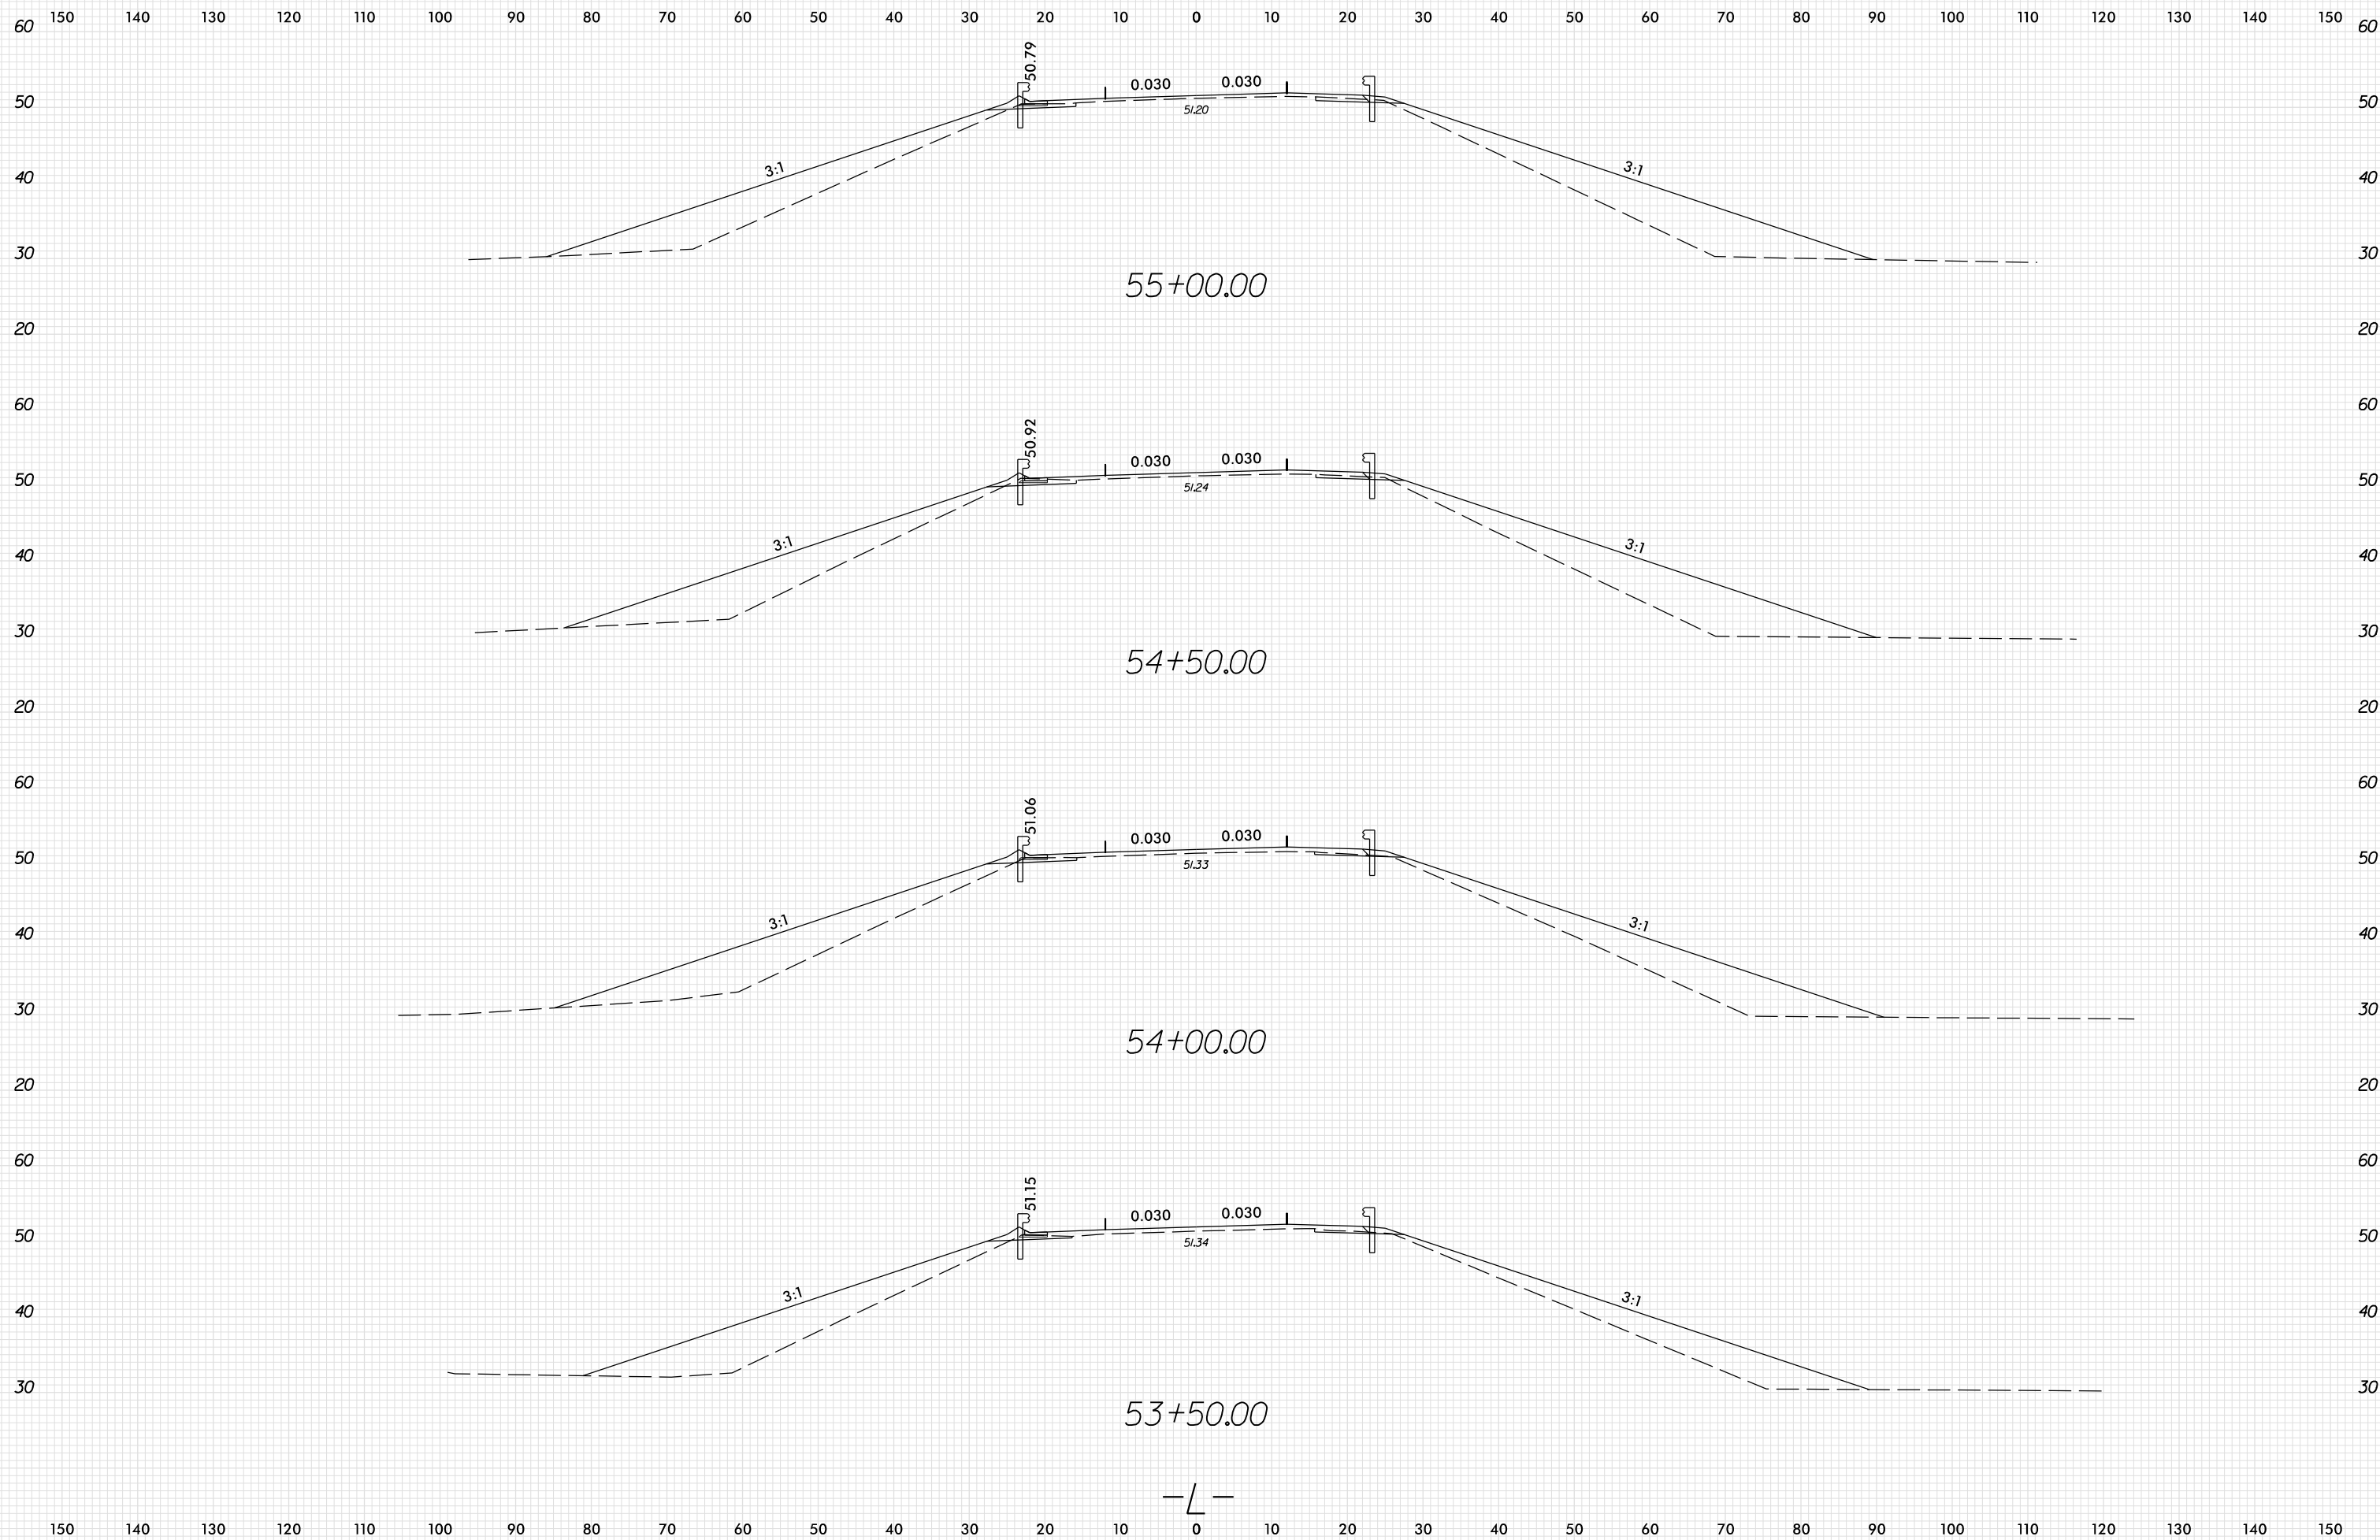

6/20/2019
S:\Bentley\Projects\2019\06\0411069\05812_RDY_XPL_L.dgn
11:23:11 PM


-L-

6/23/16



PROJ. REFERENCE NO.
R-5812

SHEET NO.
X-24

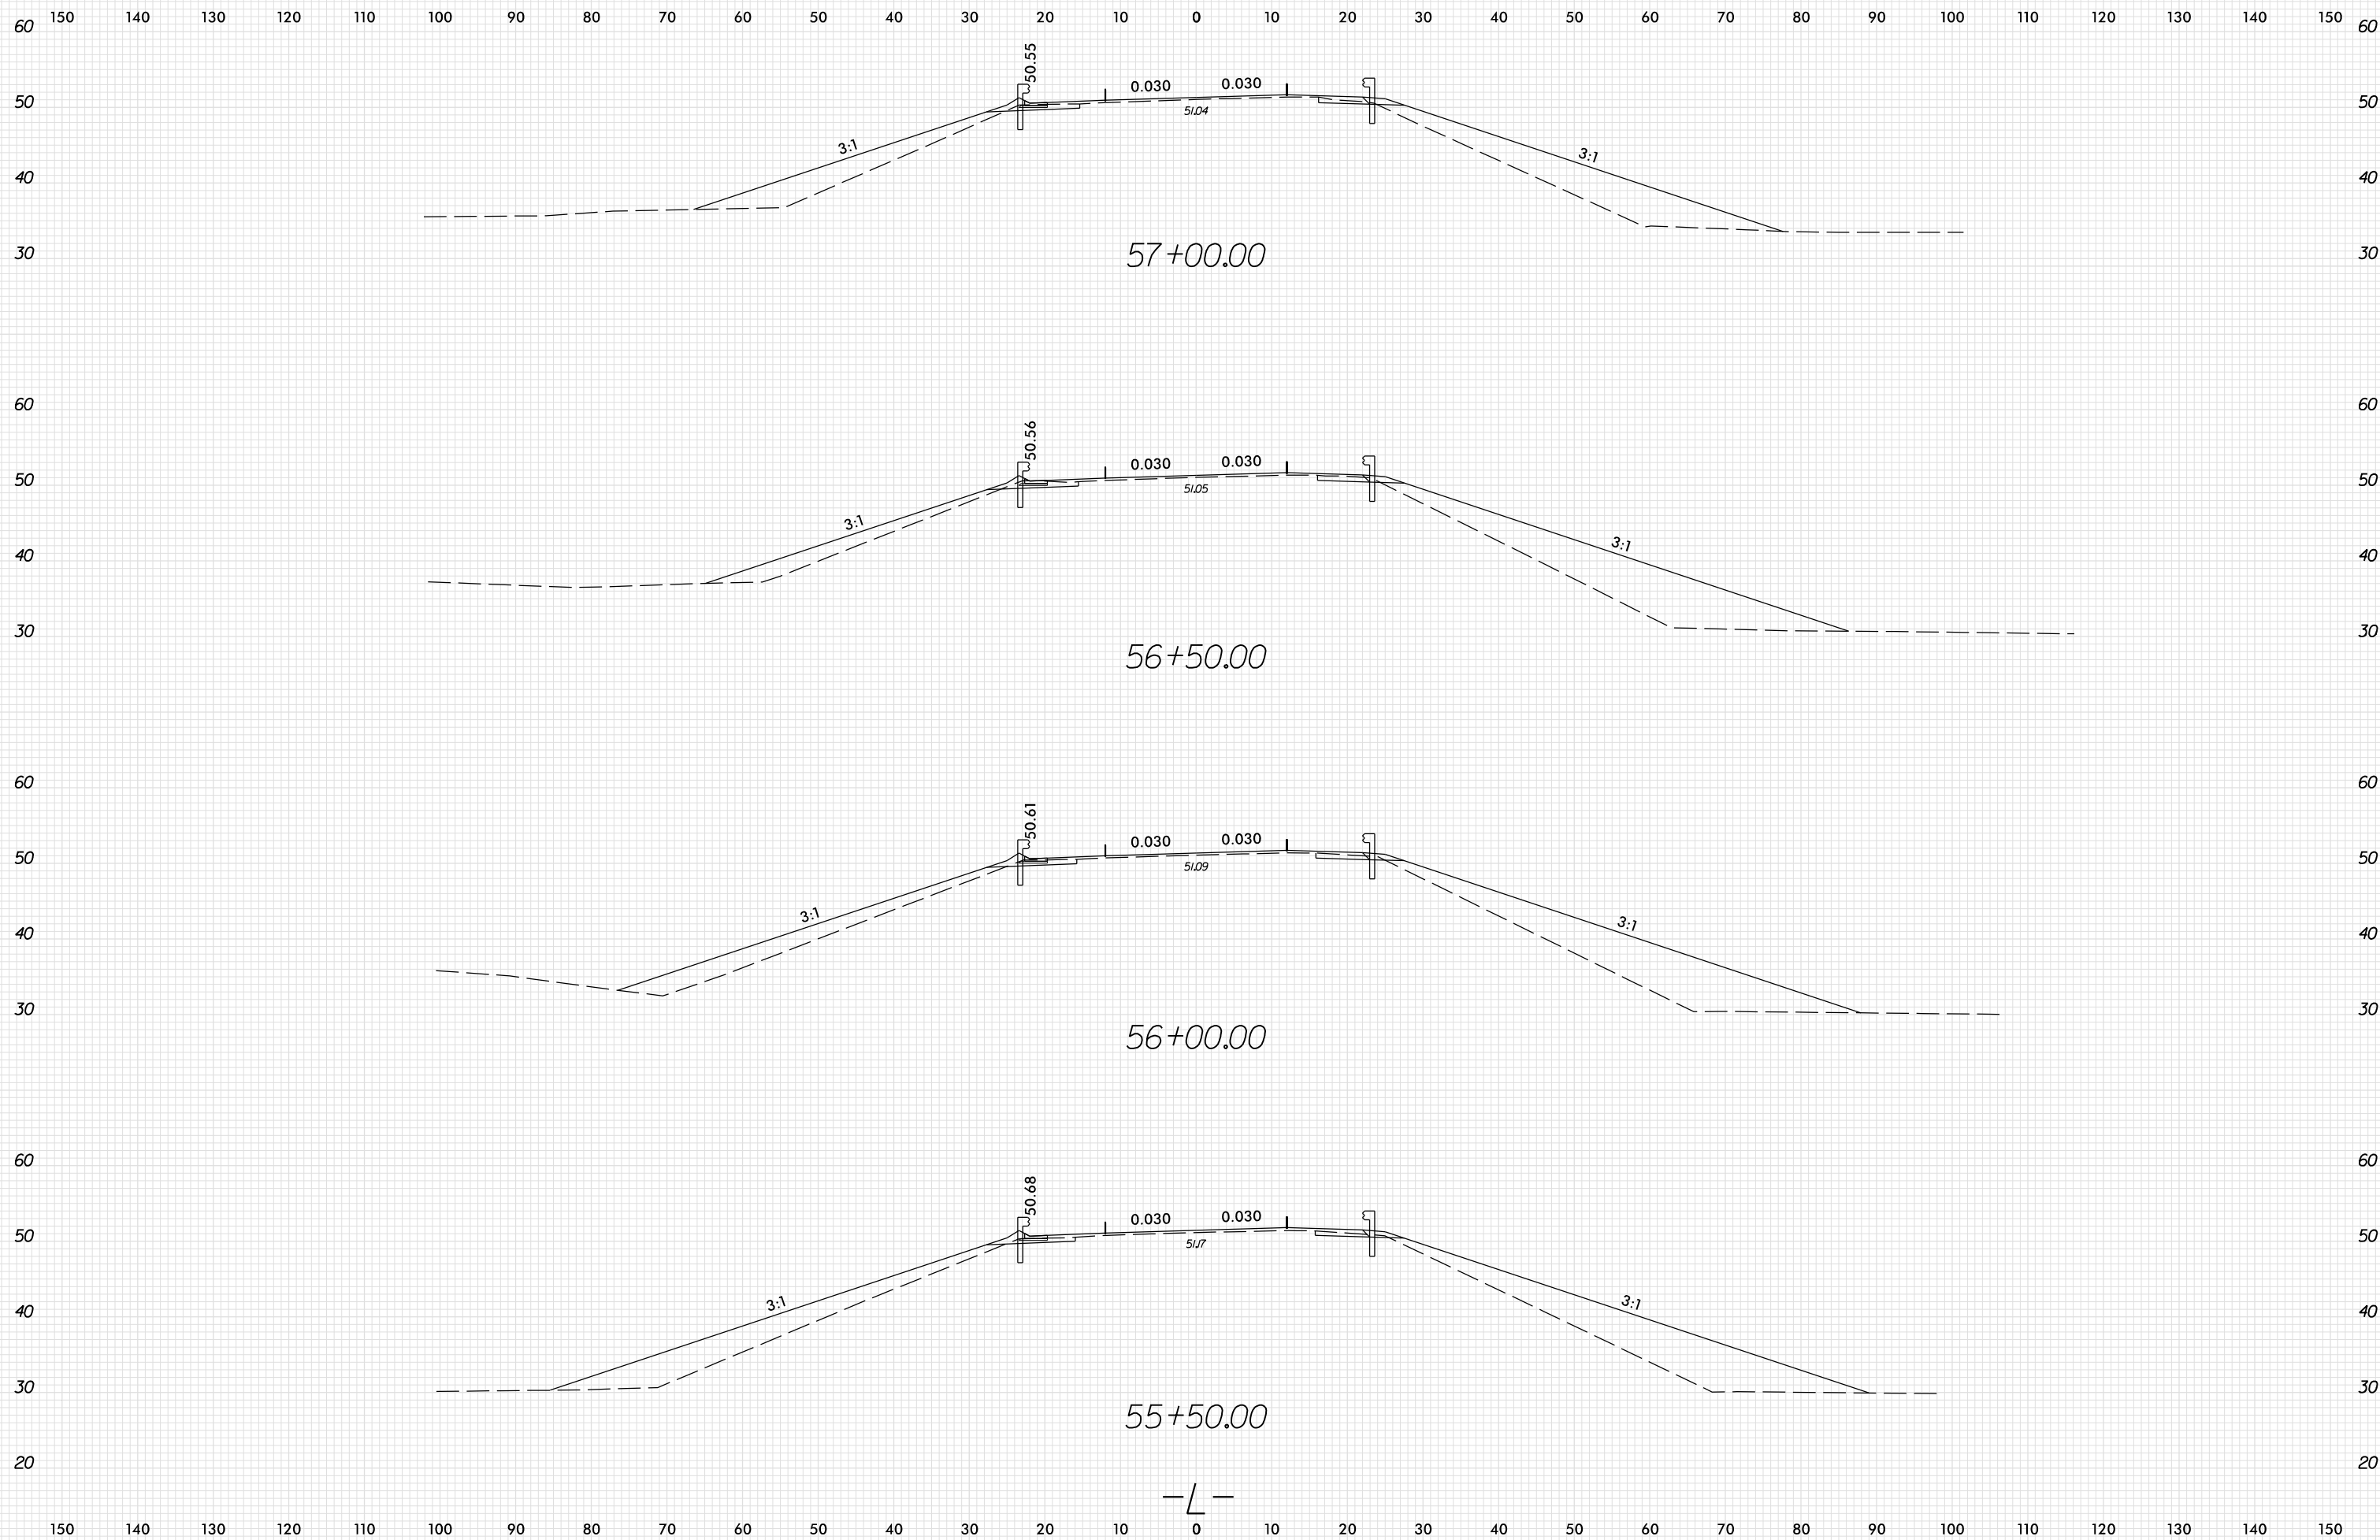

6/20/2019 5:38:21 PM S:\Bentley\Projects\1069\1069\F5812.RDY_XPL.L.dgn





6/23/16



PROJ. REFERENCE NO.
R-5812

SHEET NO.
X-25

150 140 130 120 110 100 90 80 70 60 50 40 30 20 10 0 10 20 30 40 50 60 70 80 90 100 110 120 130 140 150

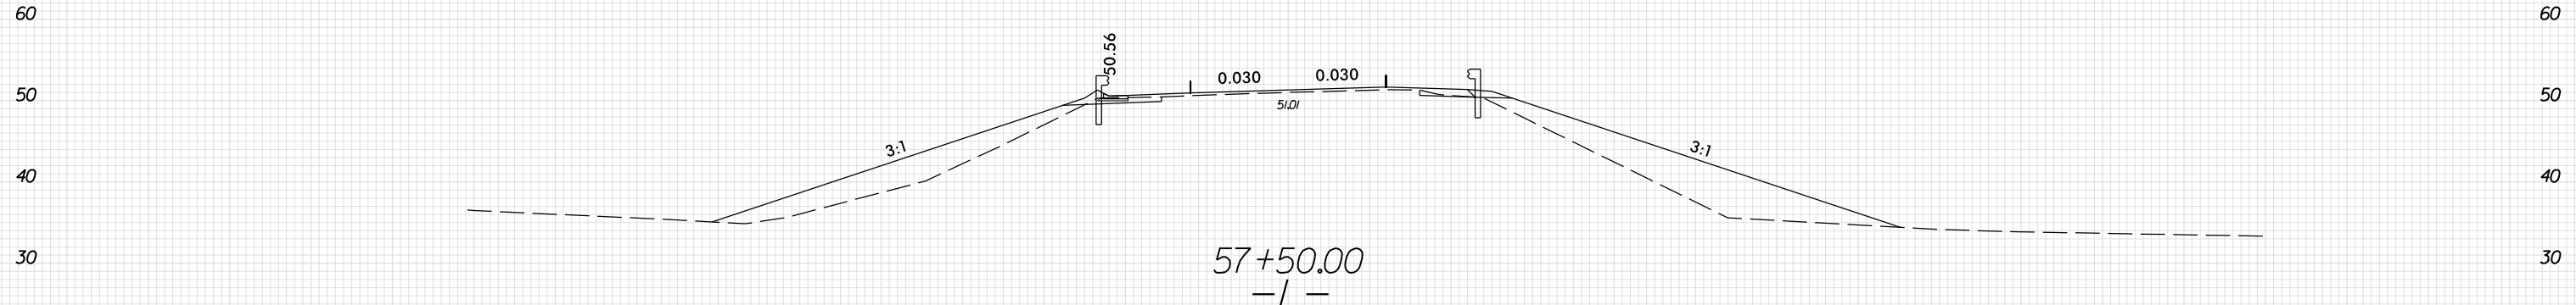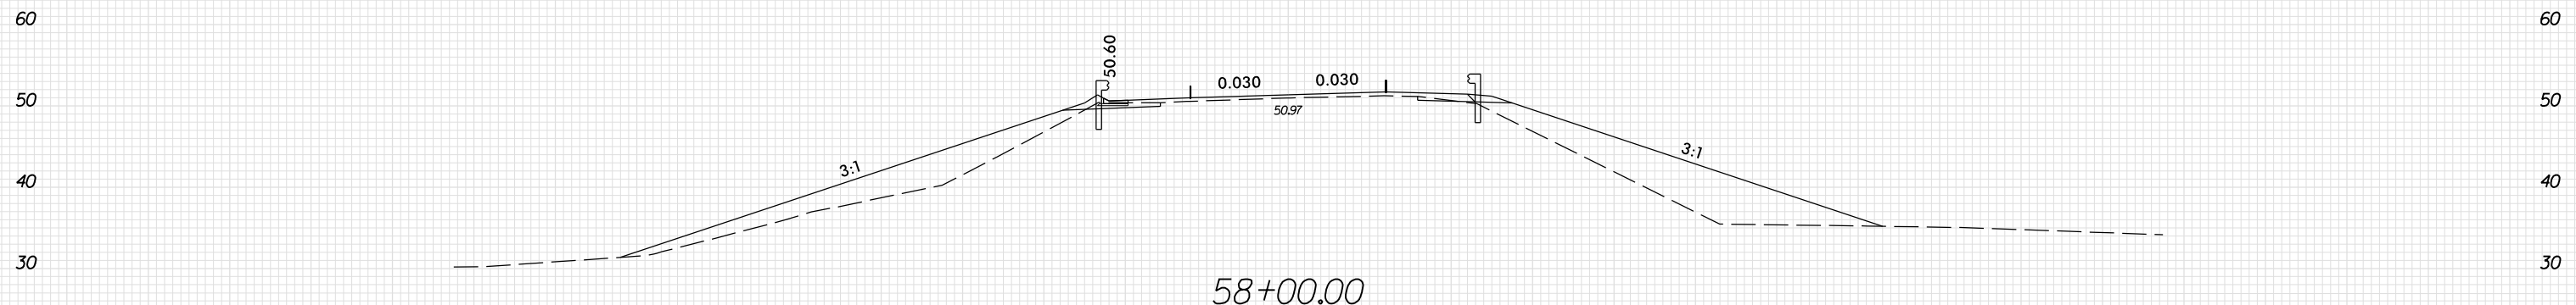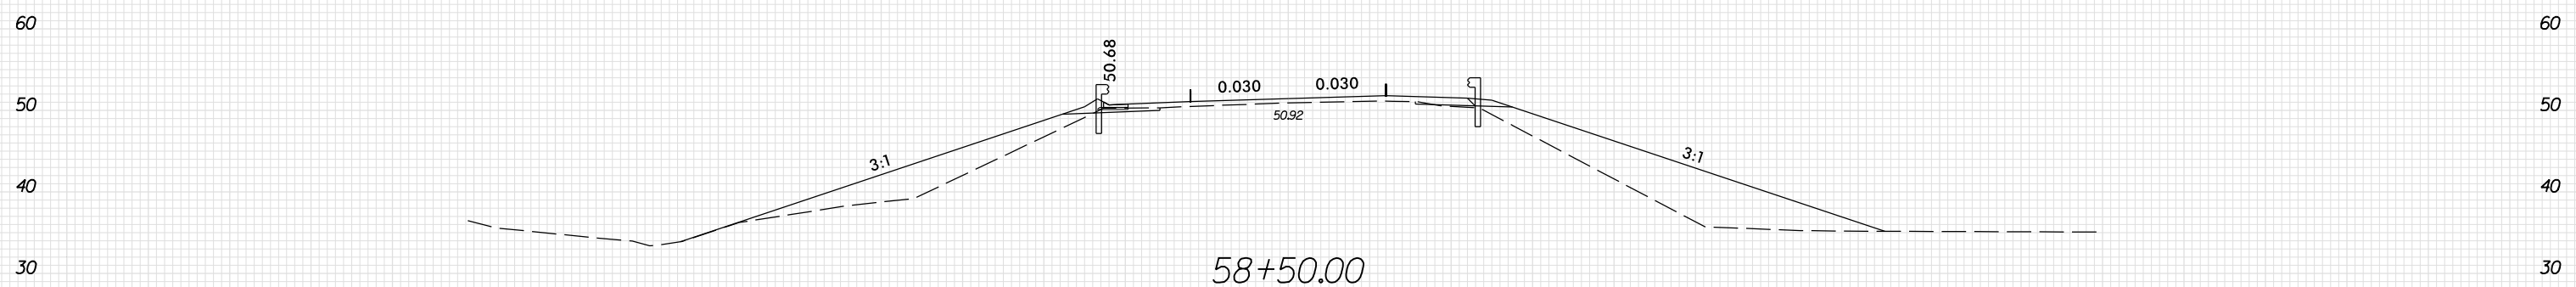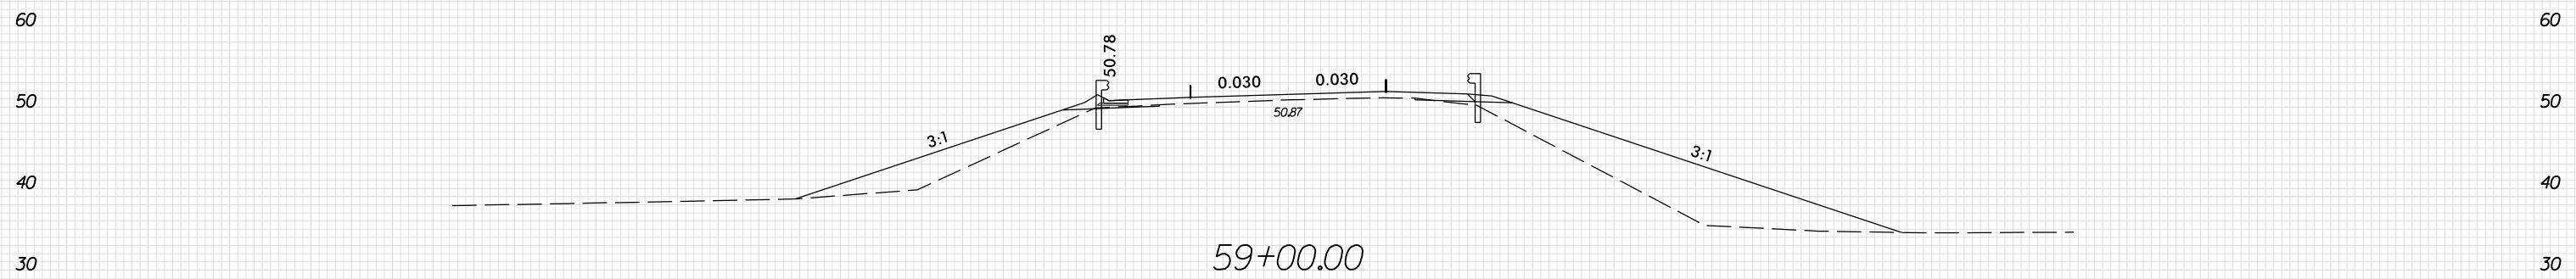

150 140 130 120 110 100 90 80 70 60 50 40 30 20 10 0 10 20 30 40 50 60 70 80 90 100 110 120 130 140 150


6/20/2019 5:38:24 PM S:\Bentley\Projects\2019\06\01\05812\RDY_XPL_L.dgn

6/23/16



PROJ. REFERENCE NO.
R-5812

SHEET NO.
X-26

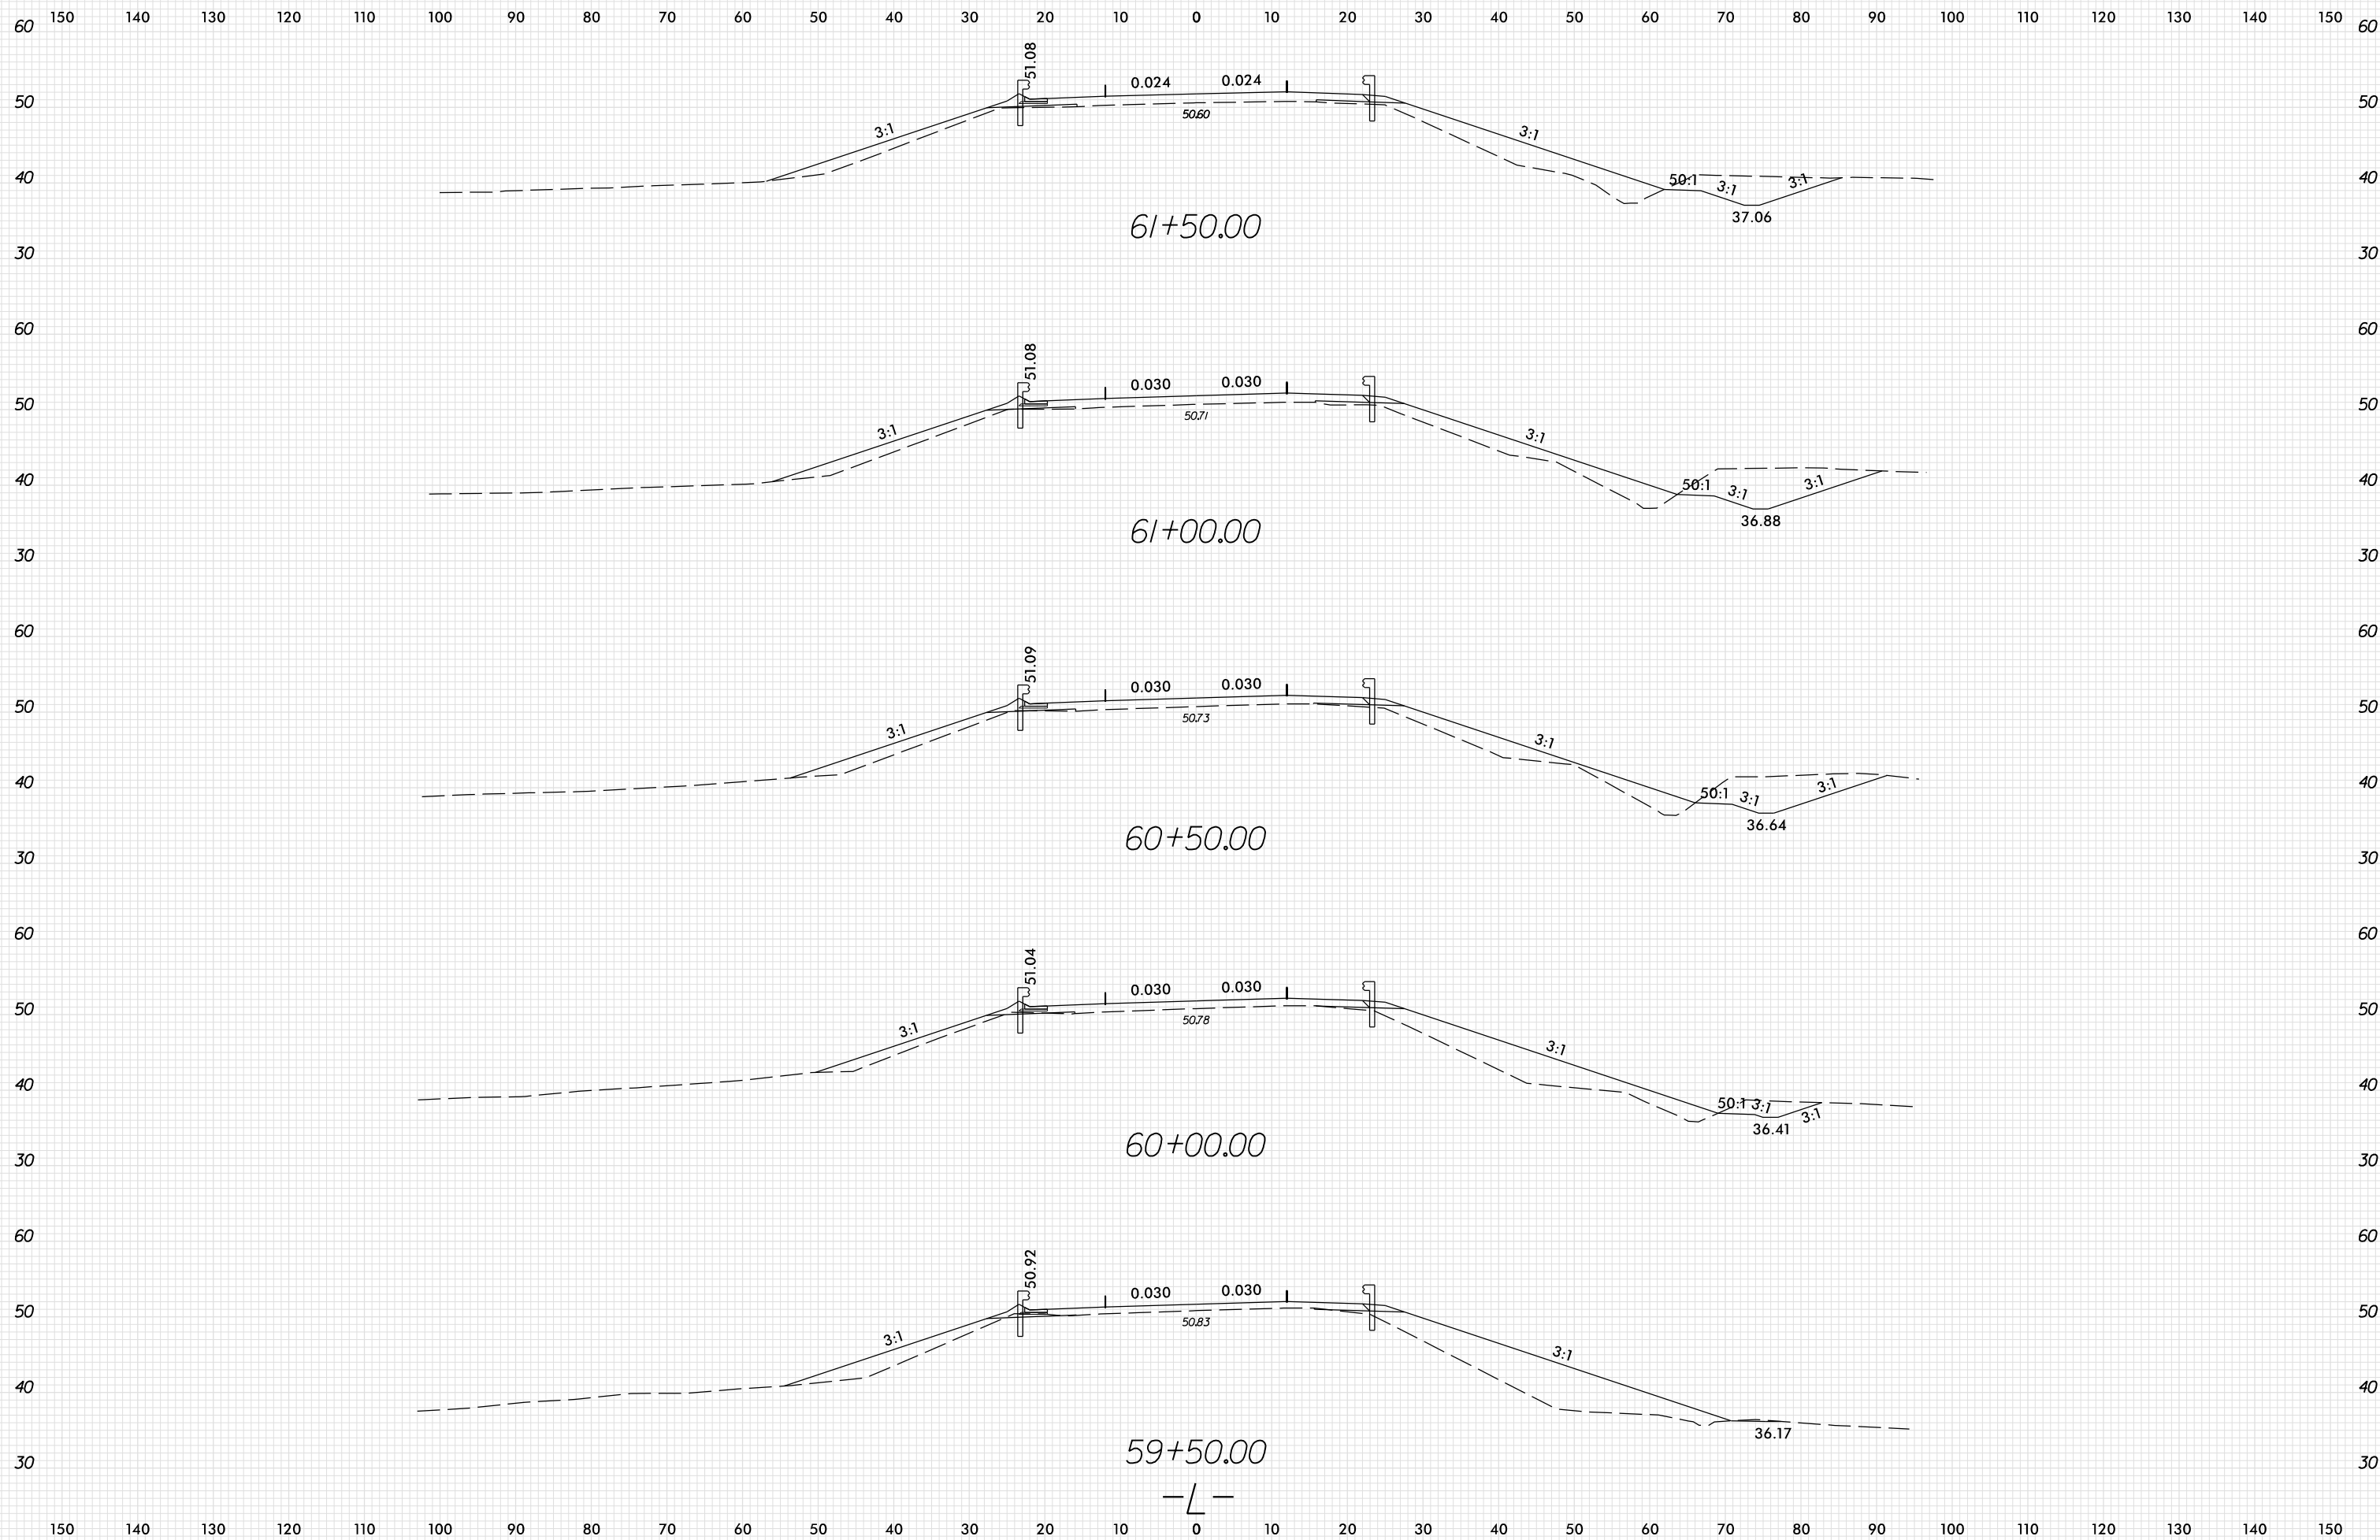


6/20/2019 5:38:28 PM S:\Projects\1069\1069\F5812.RDY_XPL.L.dgn

6/23/16



PROJ. REFERENCE NO.
R-5812


SHEET NO.
X-27

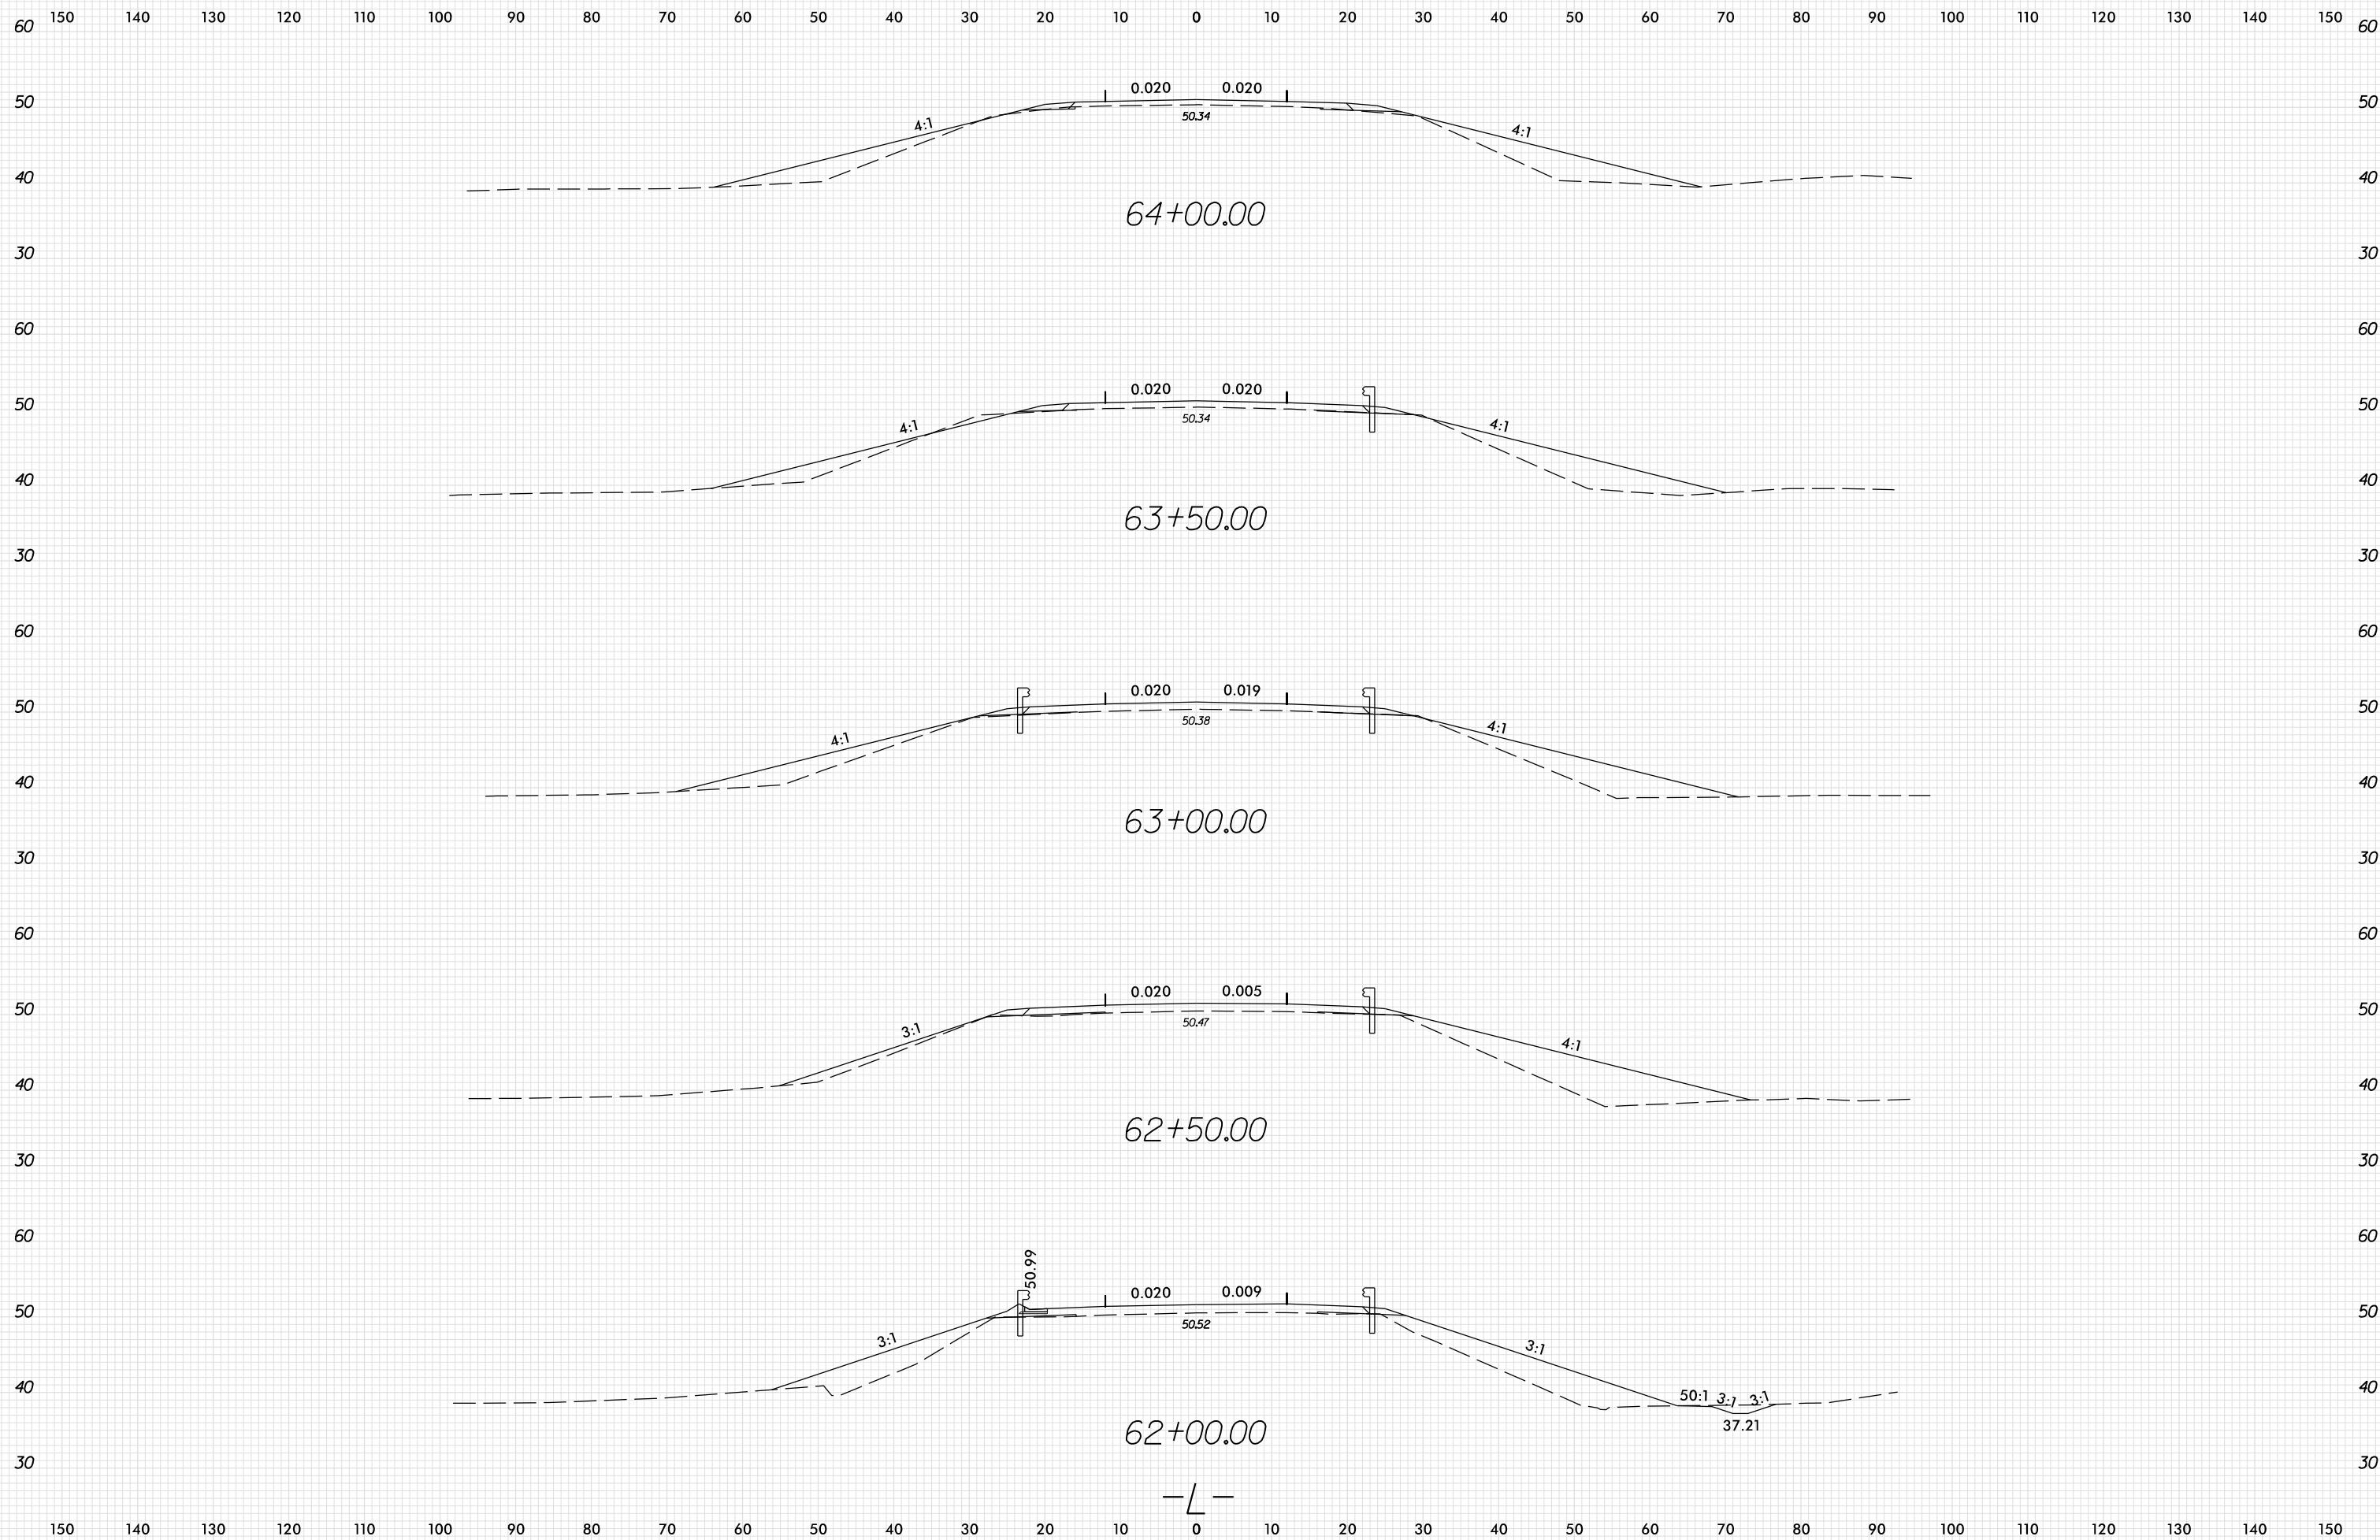

6/20/2019 4:53:31 PM S:\B\Projects\1069\1069\F5812\FDY_XPL_L.dgn



150 140 130 120 110 100 90 80 70 60 50 40 30 20 10 0 10 20 30 40 50 60 70 80 90 100 110 120 130 140 150

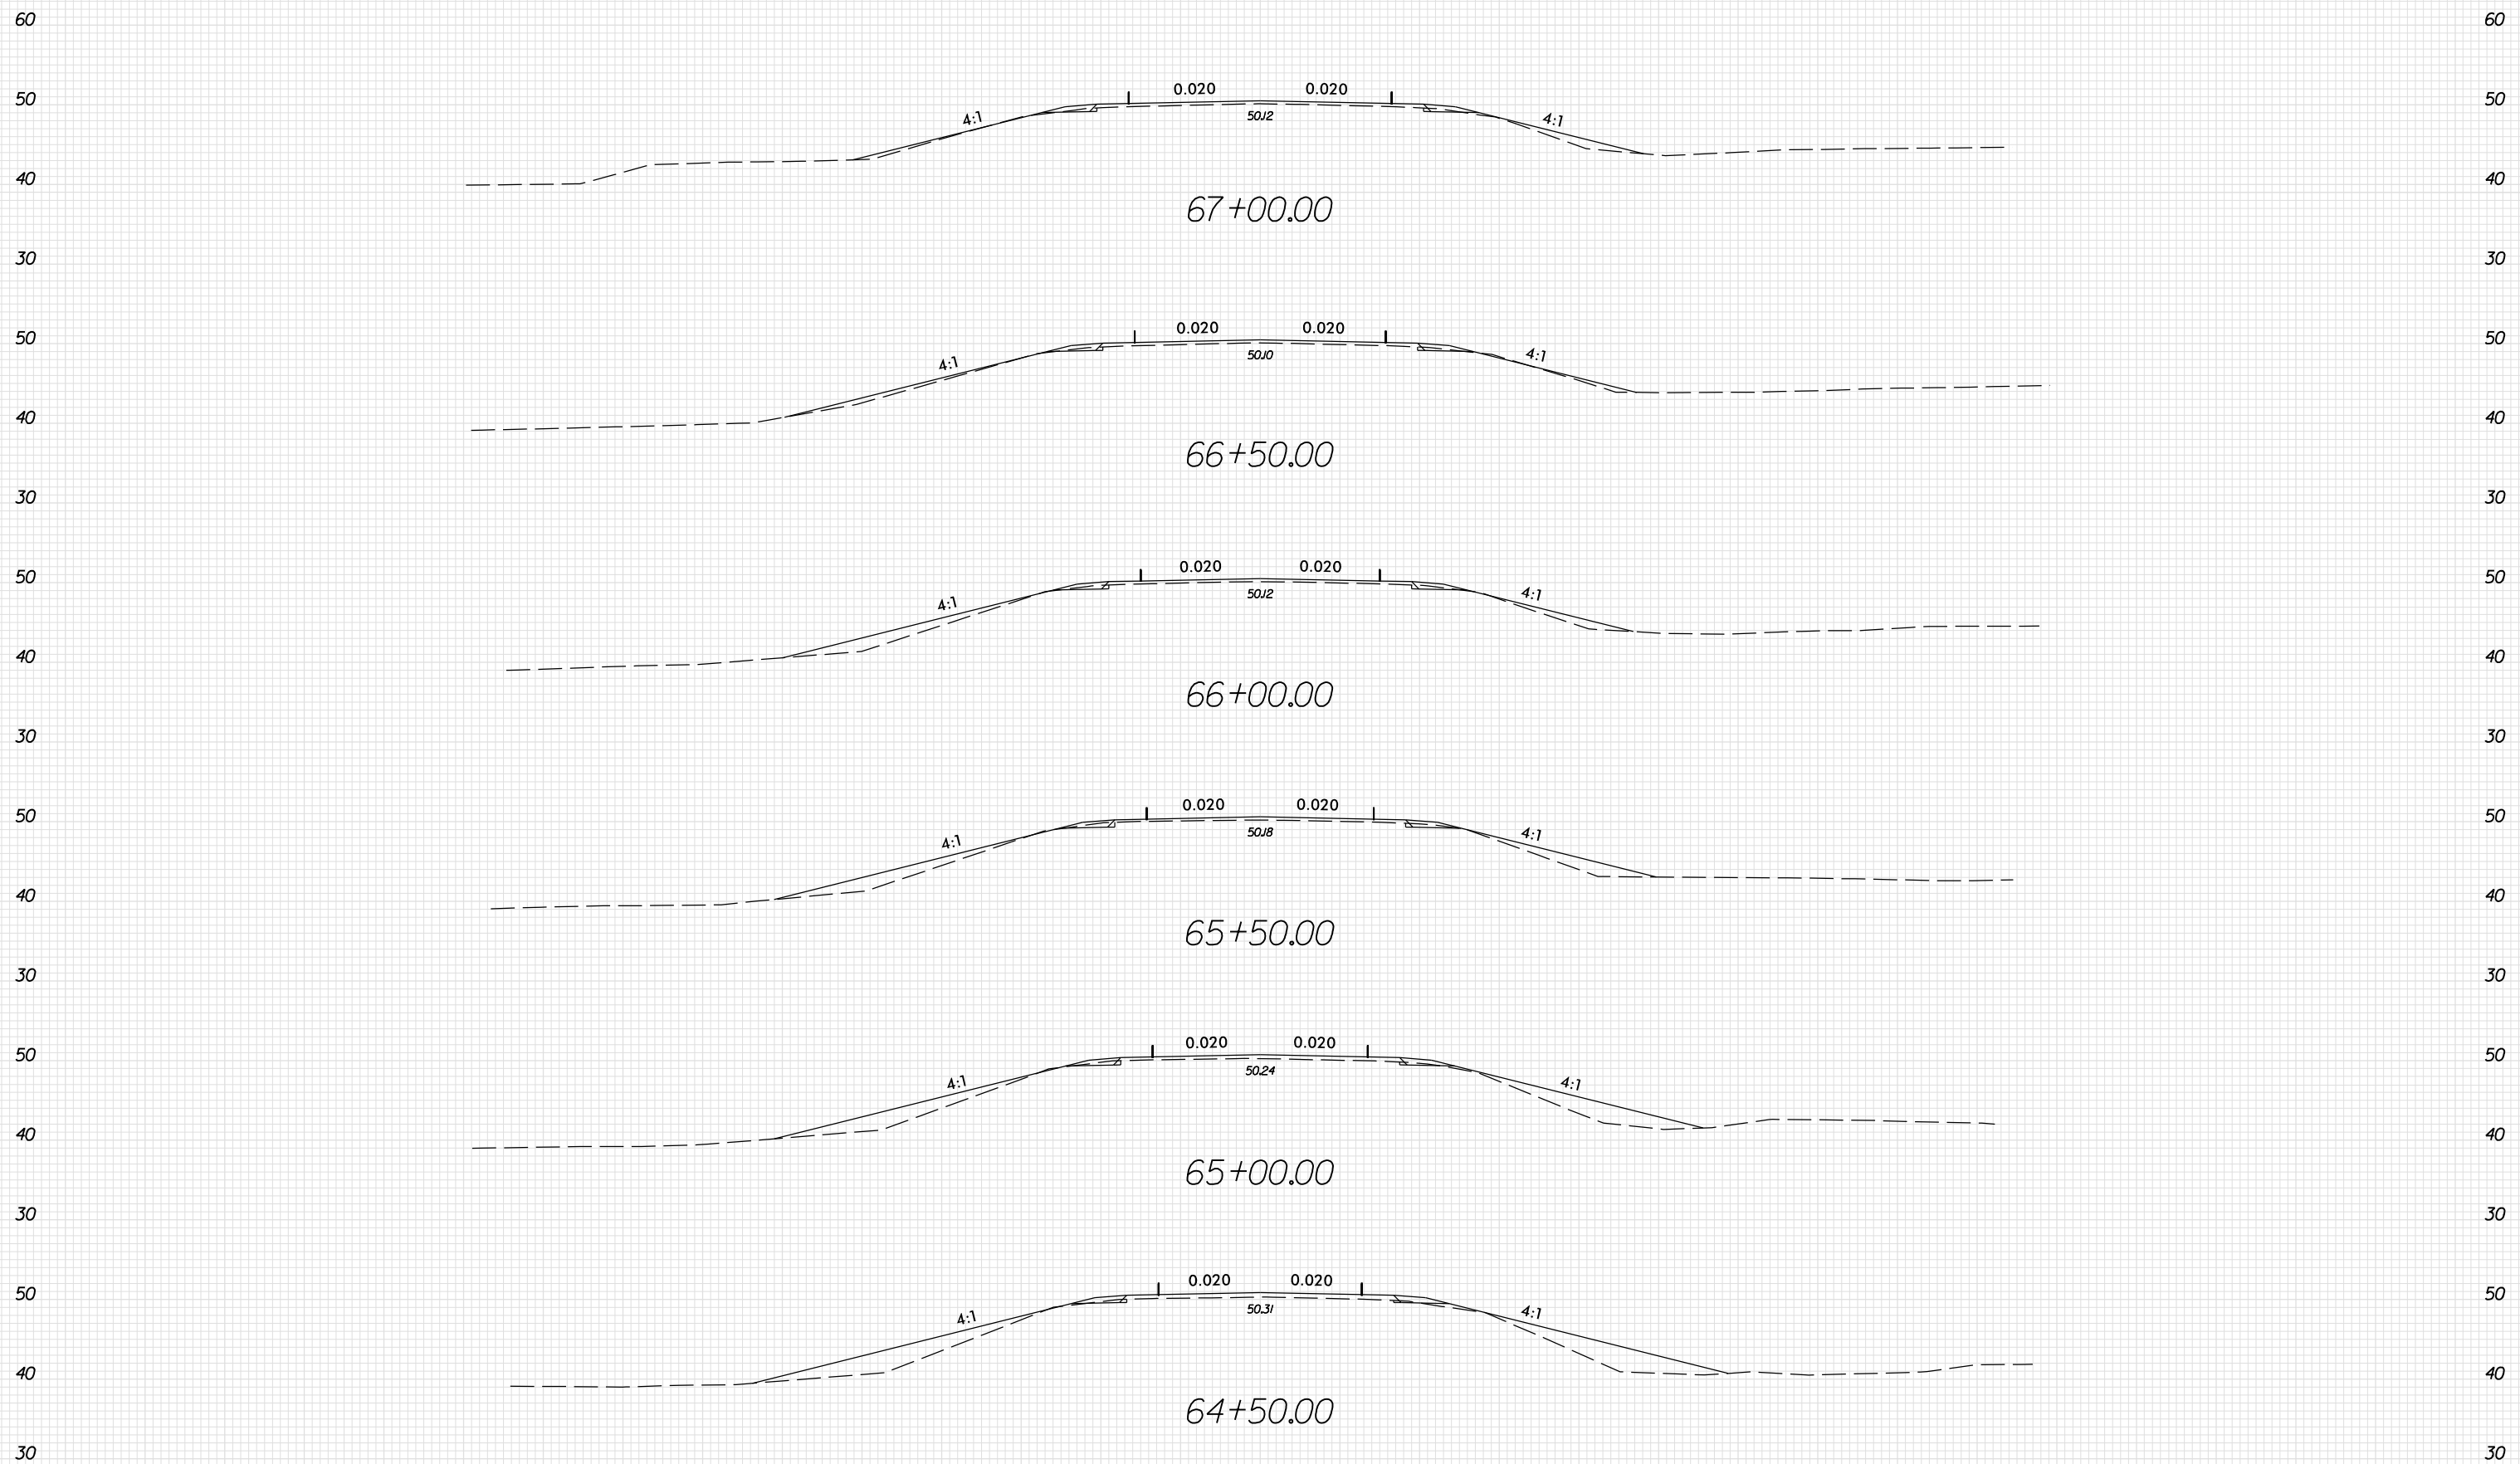

-L-

150 140 130 120 110 100 90 80 70 60 50 40 30 20 10 0 10 20 30 40 50 60 70 80 90 100 110 120 130 140 150

6/23/16



PROJ. REFERENCE NO.
R-5812

SHEET NO.
X-29

150 140 130 120 110 100 90 80 70 60 50 40 30 20 10 0 10 20 30 40 50 60 70 80 90 100 110 120 130 140 150

60

60

50

50

40

40

4:1 0.020 0.020 4:1
5023

69+50.00

60

60

50

50

40

40

4:1 0.020 0.020 4:1
5024

69+00.00

60

60

50

50

40

40

4:1 0.020 0.020 4:1
50J8

68+50.00

60

60

50

50

40

40

4:1 0.020 0.020 4:1
50J8

68+00.00

60

60

50

50

40

40

4:1 0.020 0.020 4:1
50J9

67+50.00

—L—

150 140 130 120 110 100 90 80 70 60 50 40 30 20 10 0 10 20 30 40 50 60 70 80 90 100 110 120 130 140 150


6/20/2019 5:35:38 PM S:\B\M\01\00411069\R5812_RDY_XPL_L.dgn

6/23/16



PROJ. REFERENCE NO.
R-5812

SHEET NO.
X-30

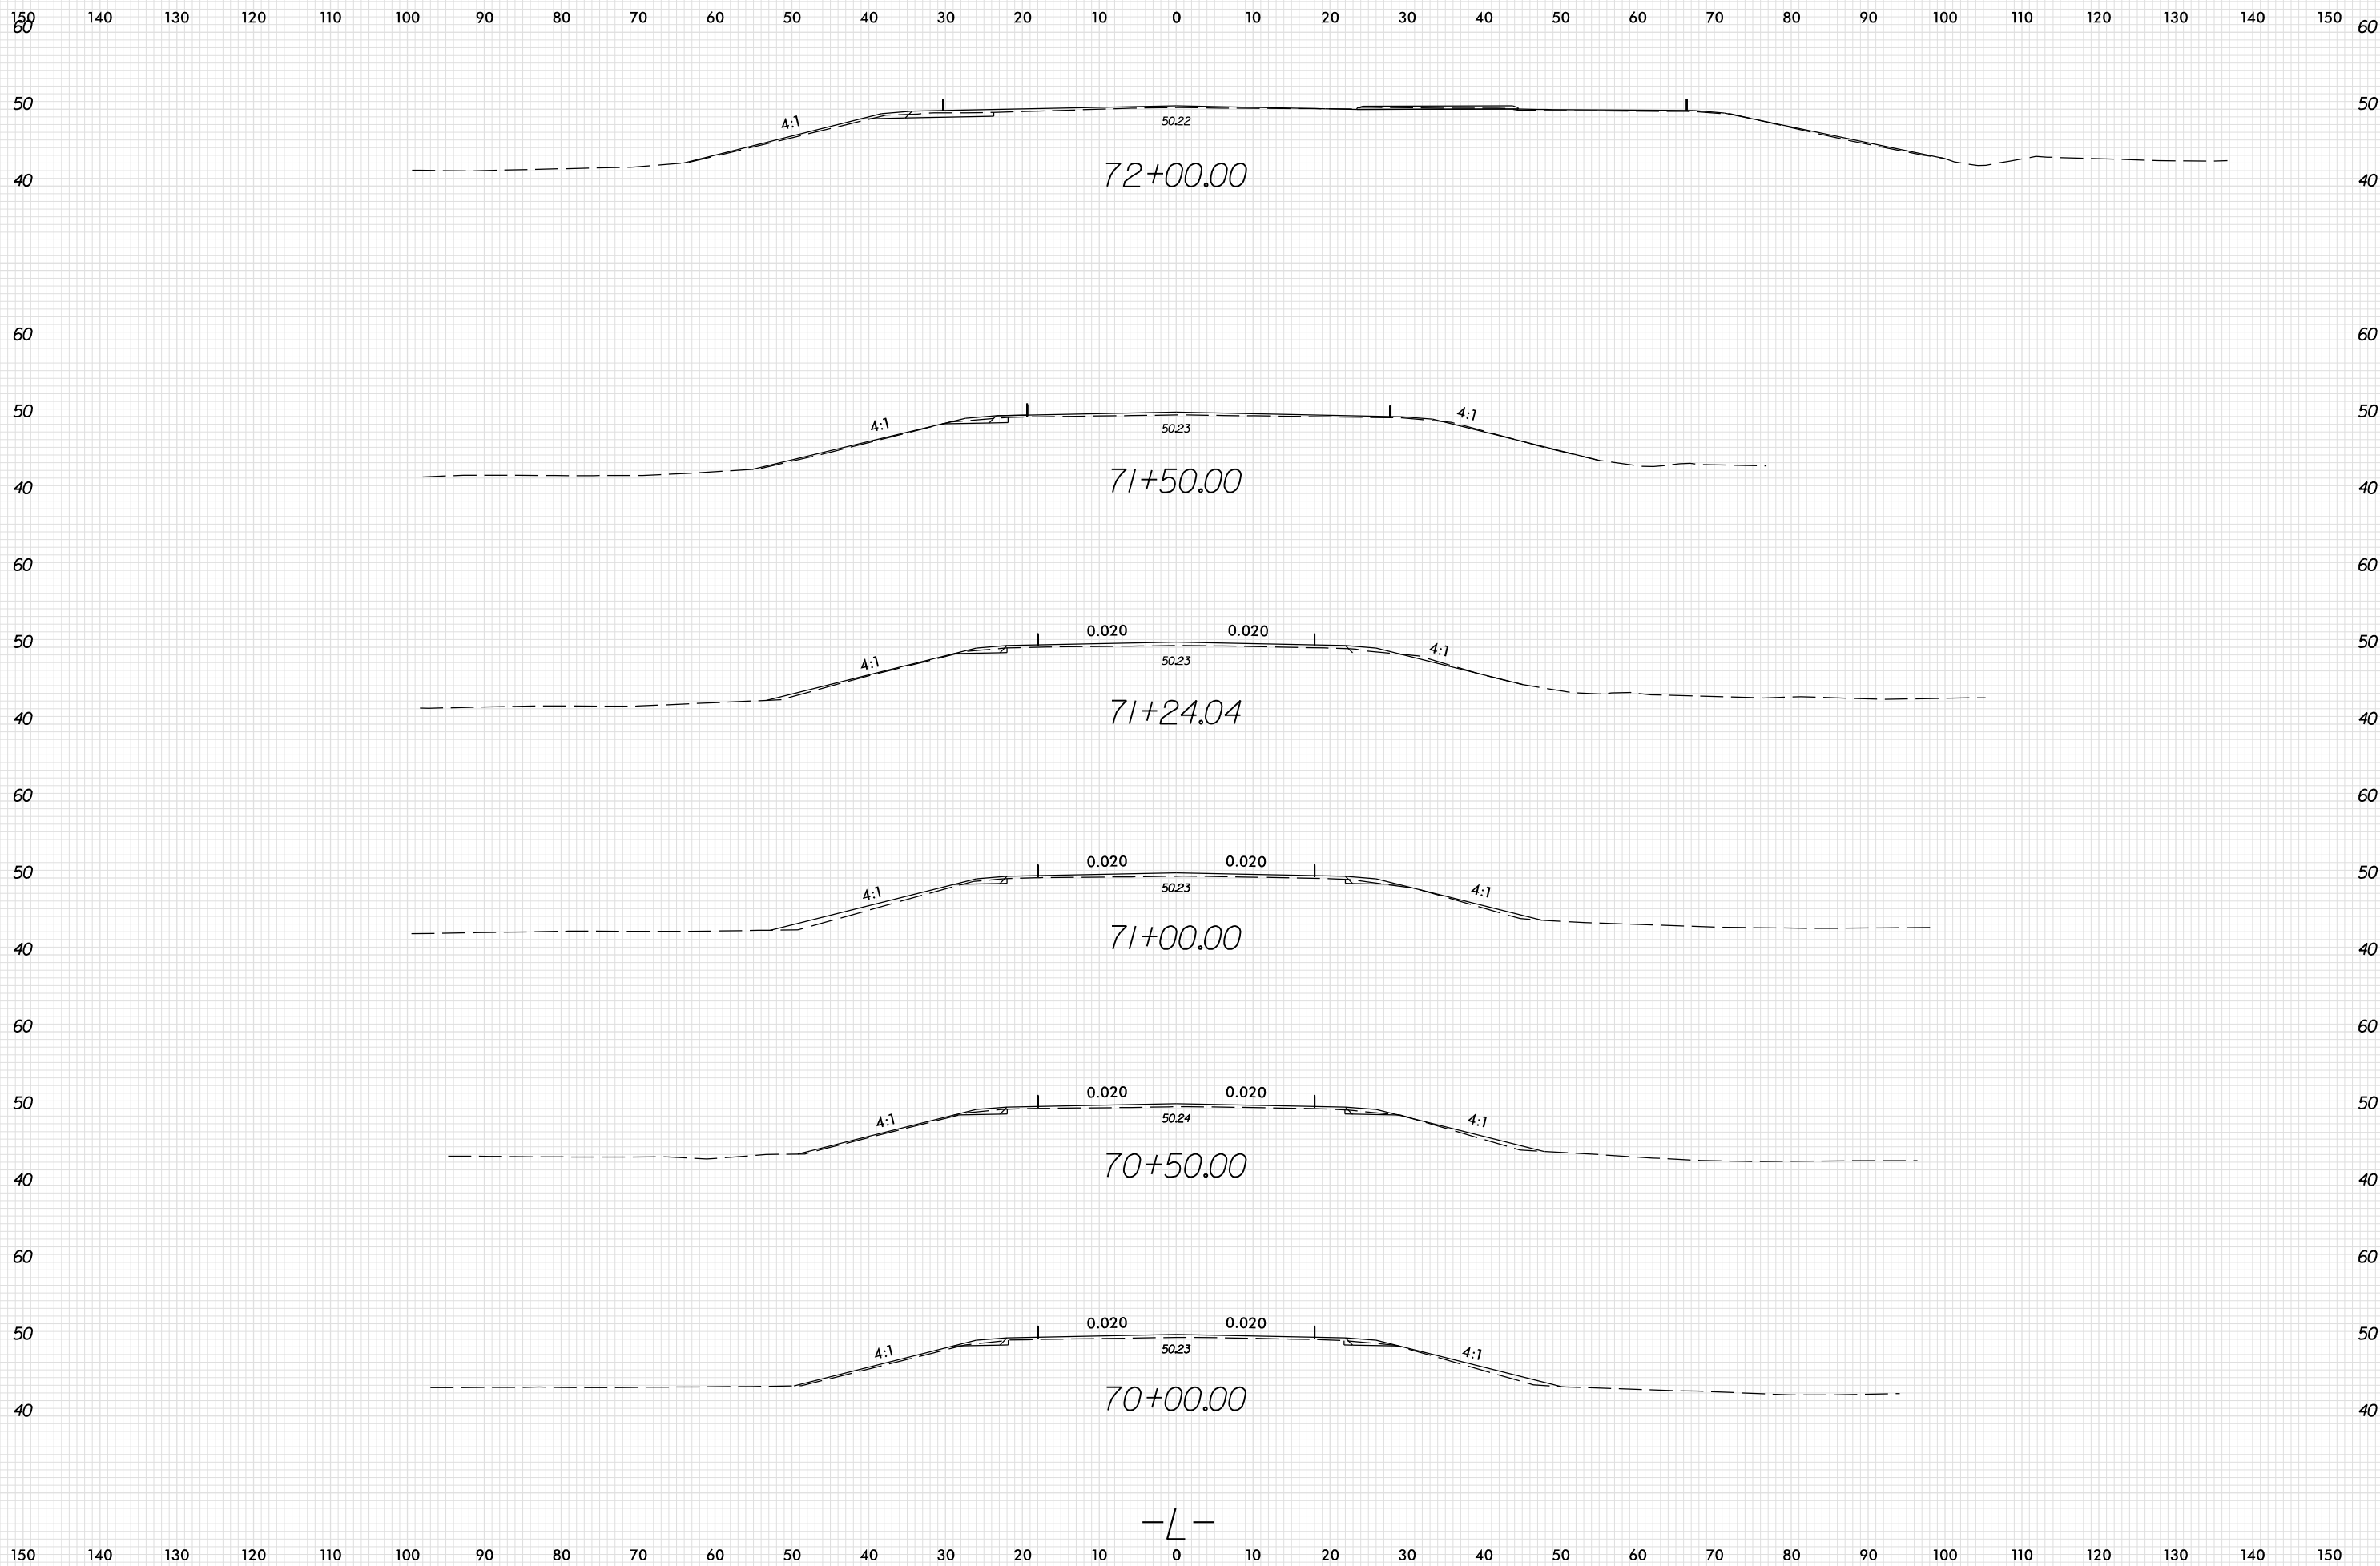

6/20/2019 5:38:42 PM S:\B\m\g\p\g\east01\c0411069\R5812_RDY_XPL_L.dgn

-L-






6/23/16



PROJ. REFERENCE NO.
R-5812


SHEET NO.
X-31

150 140 130 120 110 100 90 80 70 60 50 40 30 20 10 0 10 20 30 40 50 60 70 80 90 100 110 120 130 140 150

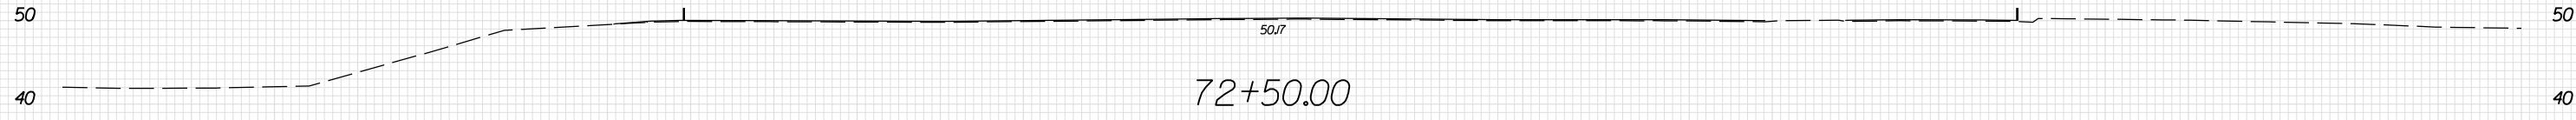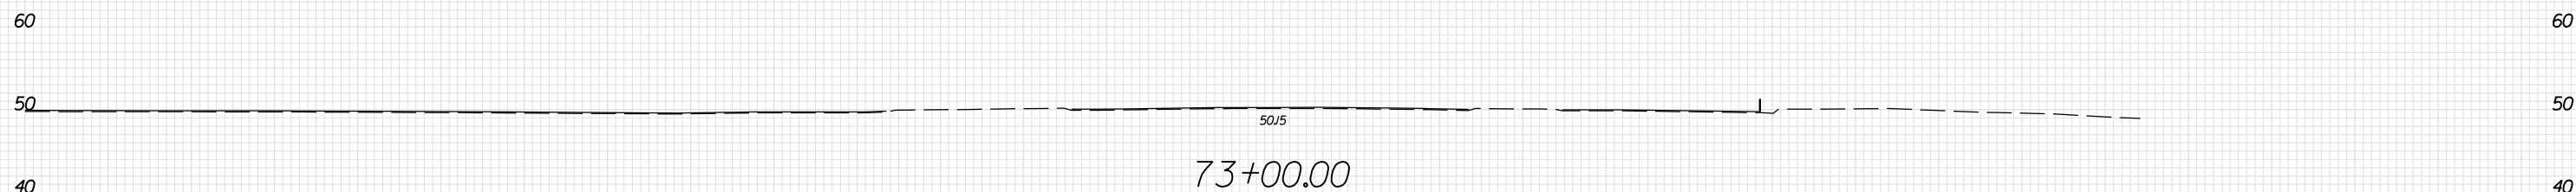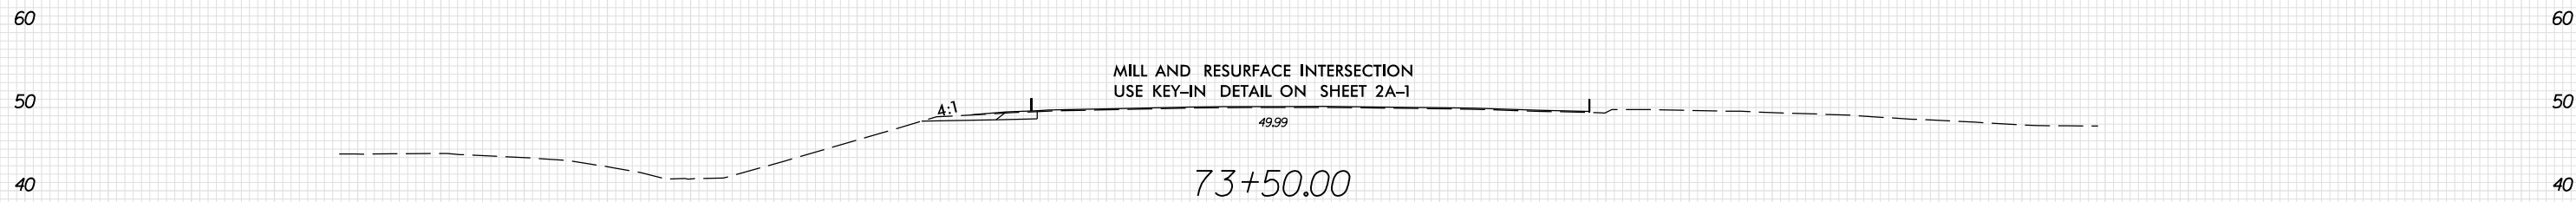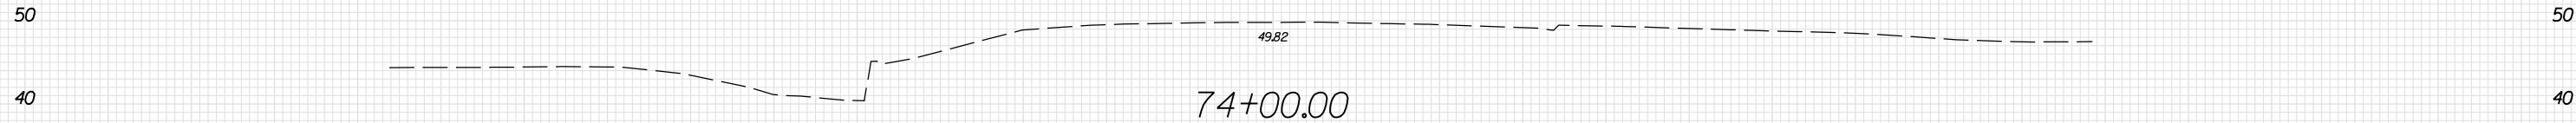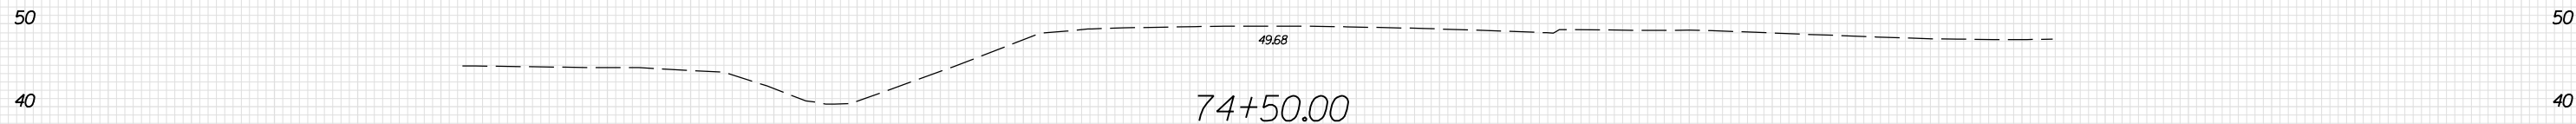

150 140 130 120 110 100 90 80 70 60 50 40 30 20 10 0 10 20 30 40 50 60 70 80 90 100 110 120 130 140 150

6/20/2019 5:38:46 PM S:\BMM\Projects\1069\1069\F5812.FDY_XPL_L.dgn

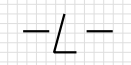


6/23/16



PROJ. REFERENCE NO.
R-5812

SHEET NO.
X-32

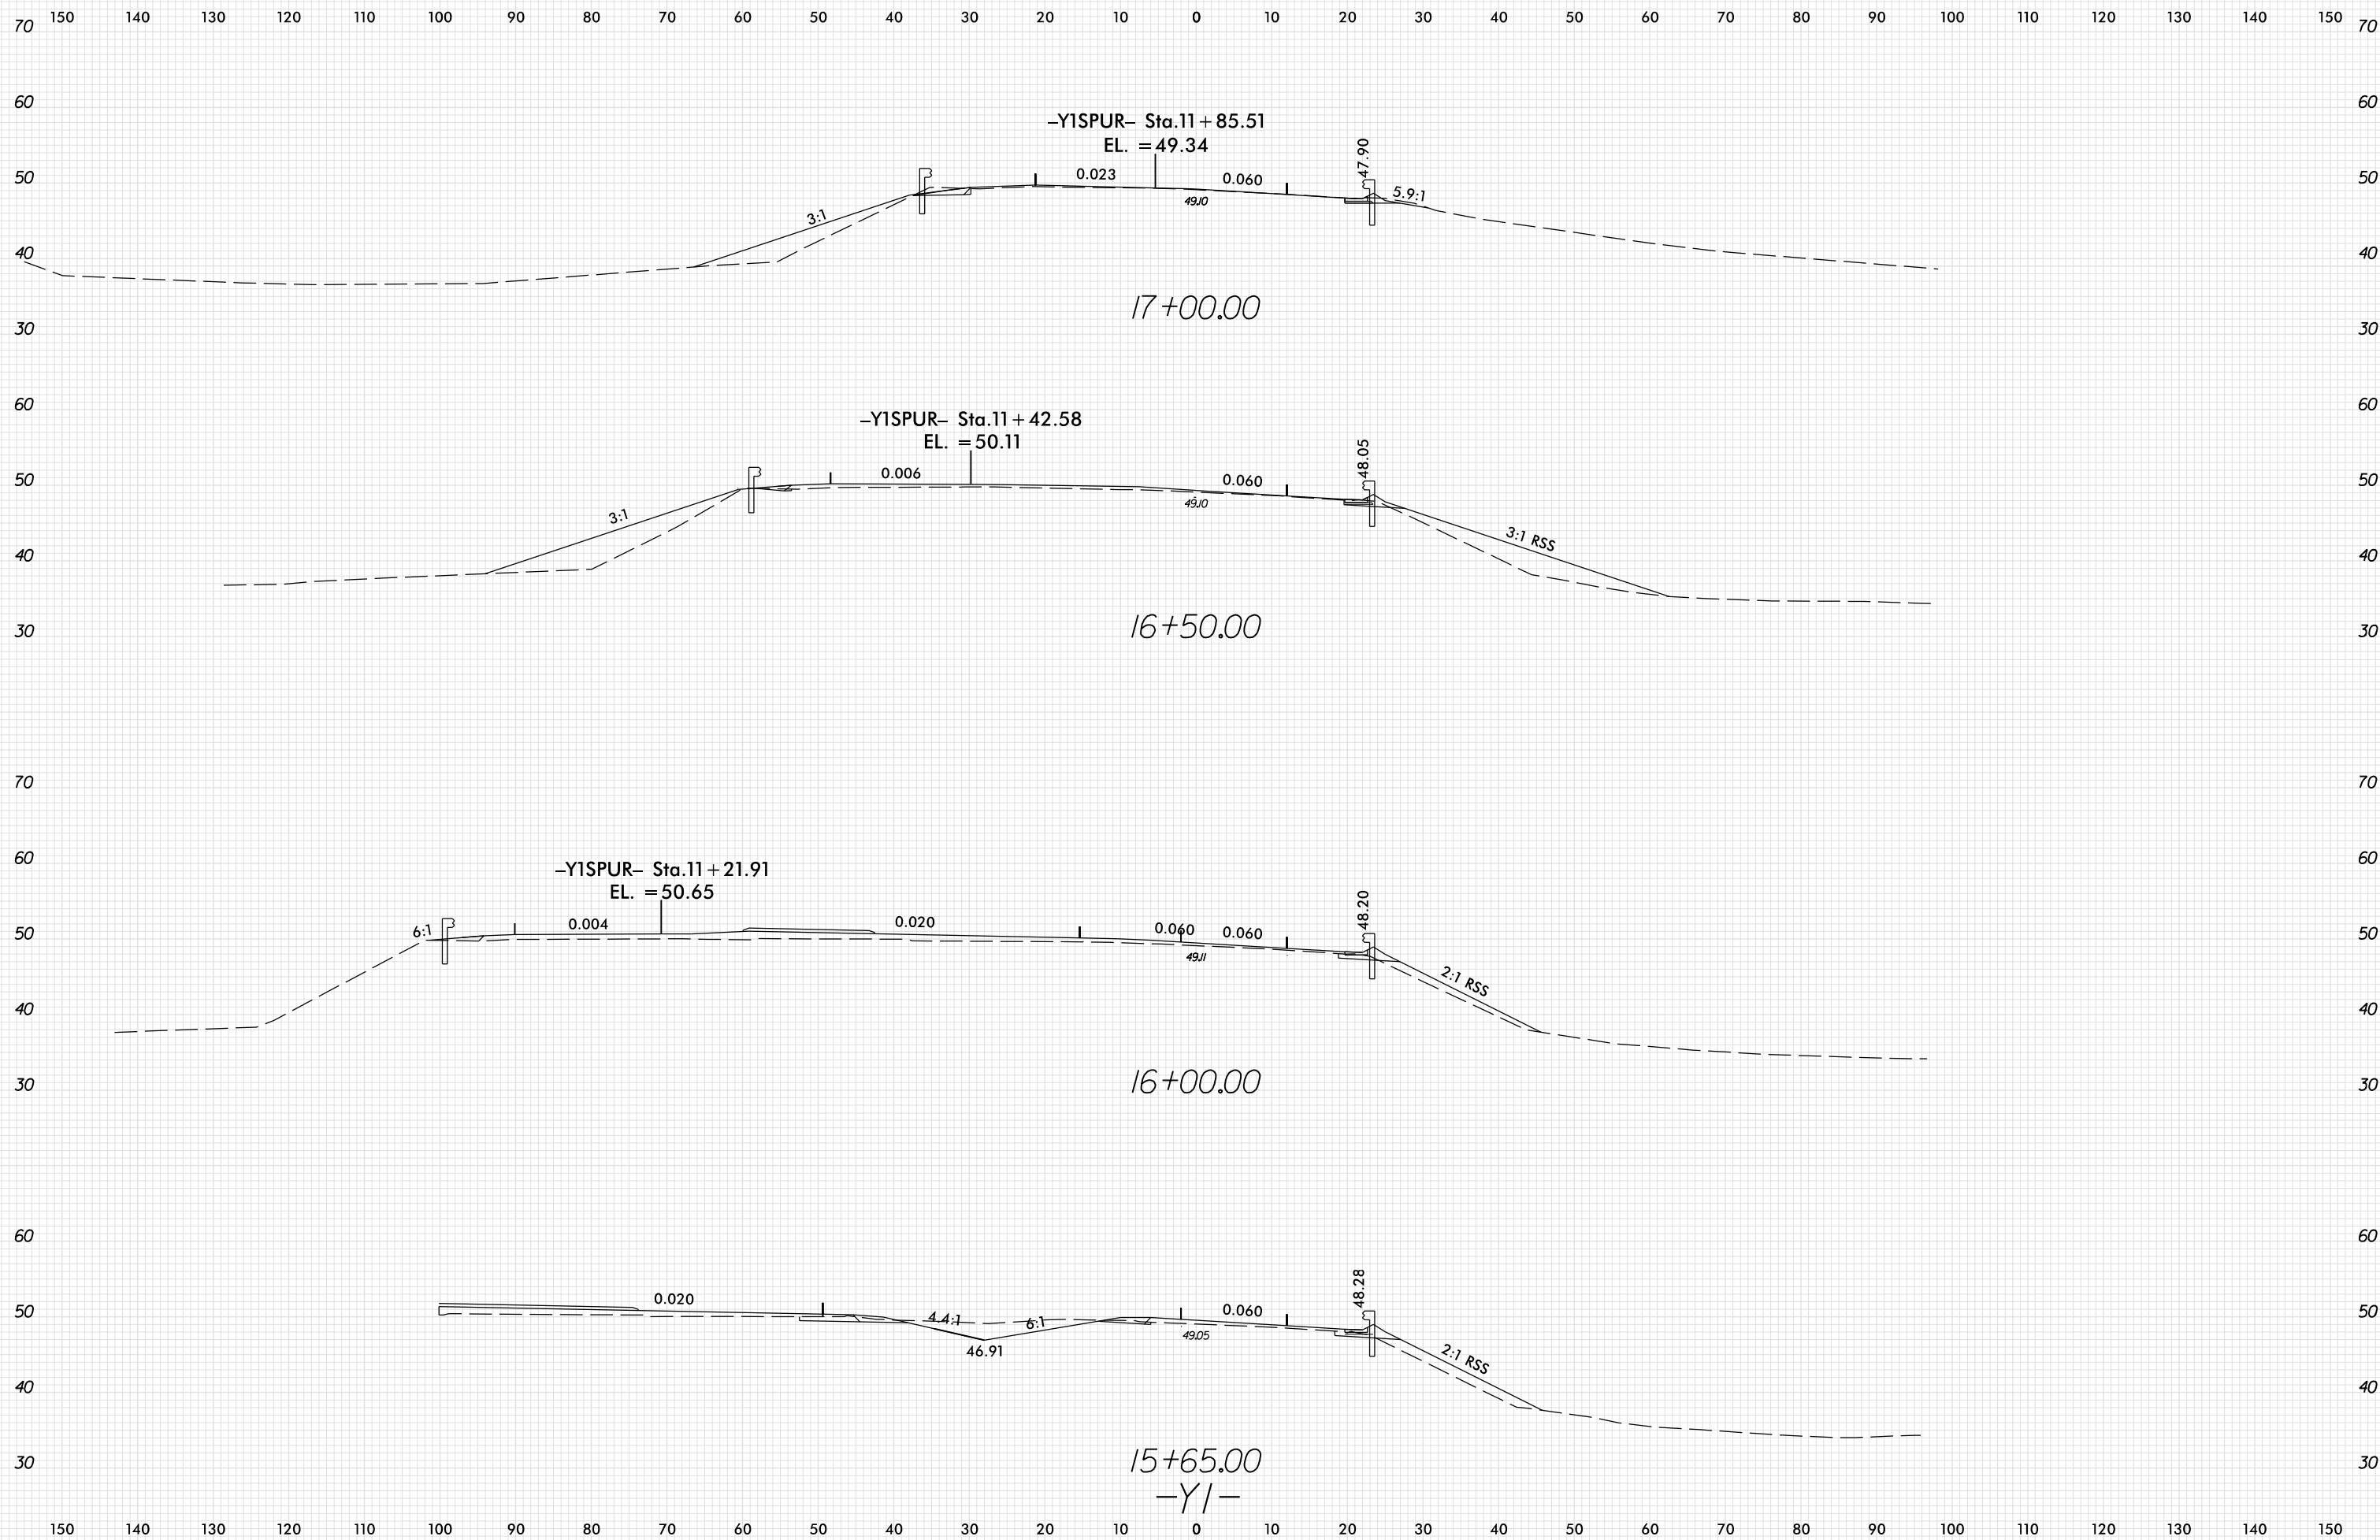

6/20/2019 9:35:58 AM S:\Projects\1069\1069\F5812_RDY_XPL_Y1.dgn


6/23/16



PROJ. REFERENCE NO.
R-5812

SHEET NO.
X-33

150 140 130 120 110 100 90 80 70 60 50 40 30 20 10 0 10 20 30 40 50 60 70 80 90 100 110 120 130 140 150

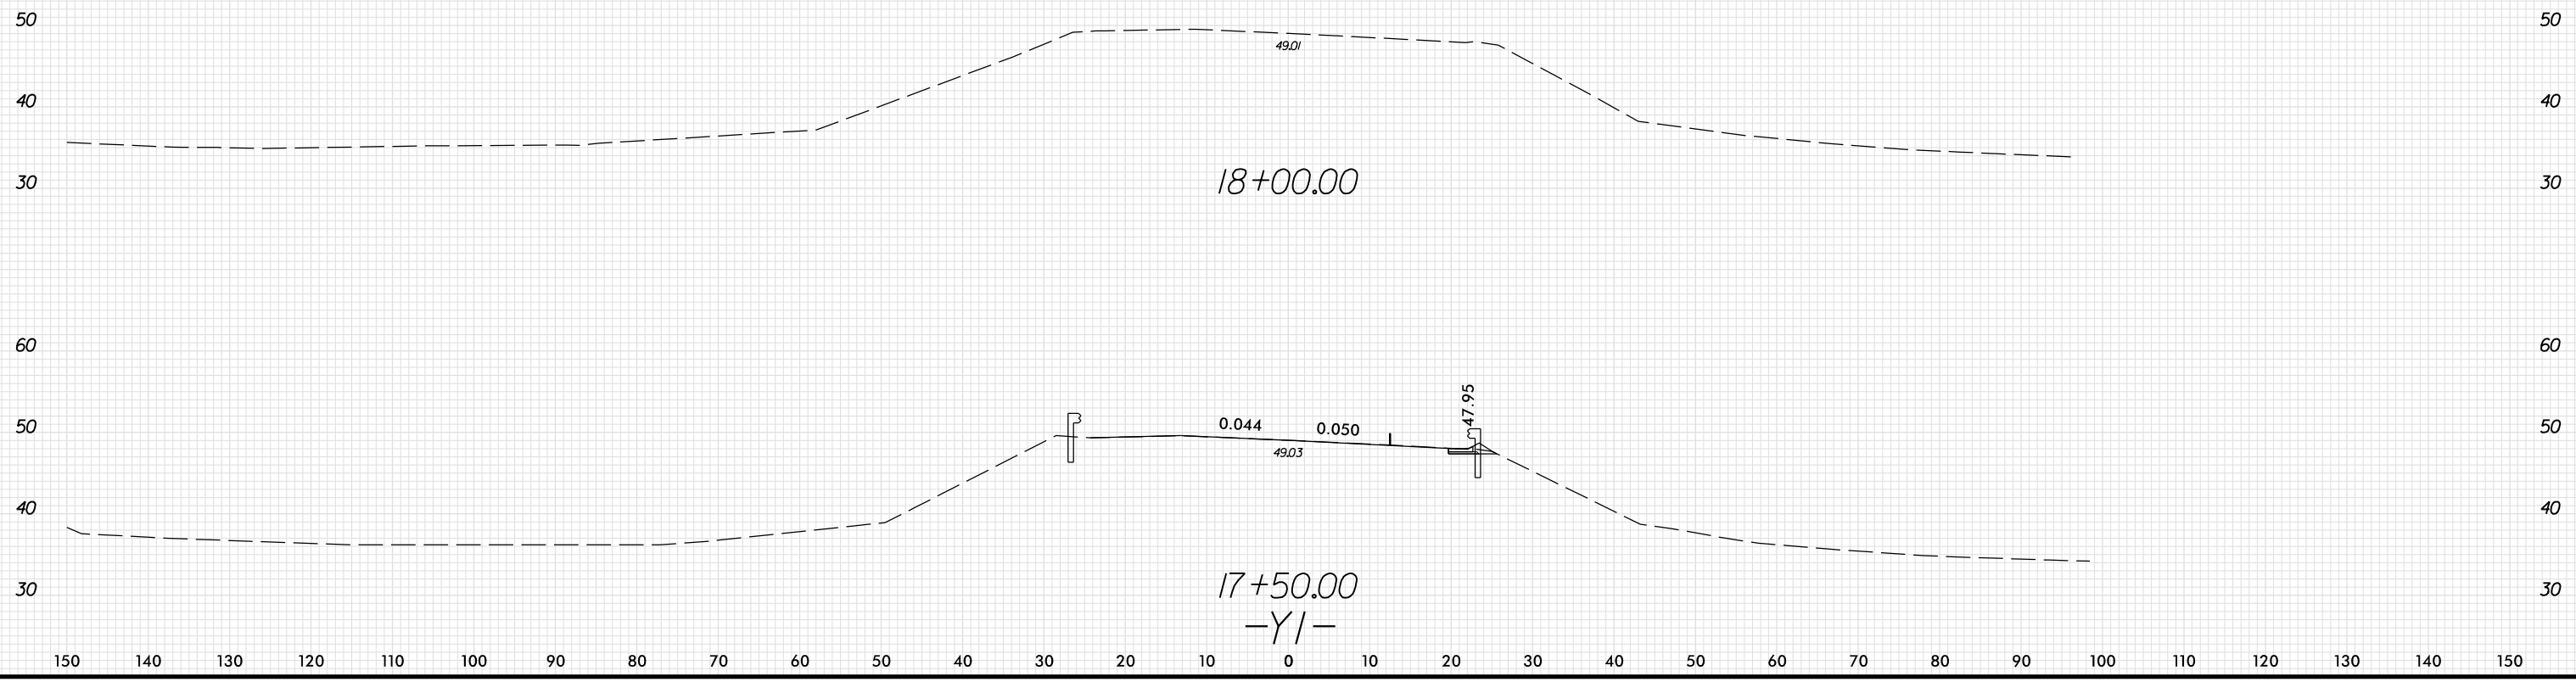

6/20/2019 5:28:01 PM S:\Projects\kyng\seas01\ad0411069\R5812_RDY_XPL_Y1.dgn


6/23/16



PROJ. REFERENCE NO.
R-5812

SHEET NO.
X-34

150 140 130 120 110 100 90 80 70 60 50 40 30 20 10 0 10 20 30 40 50 60 70 80 90 100 110 120 130 140 150

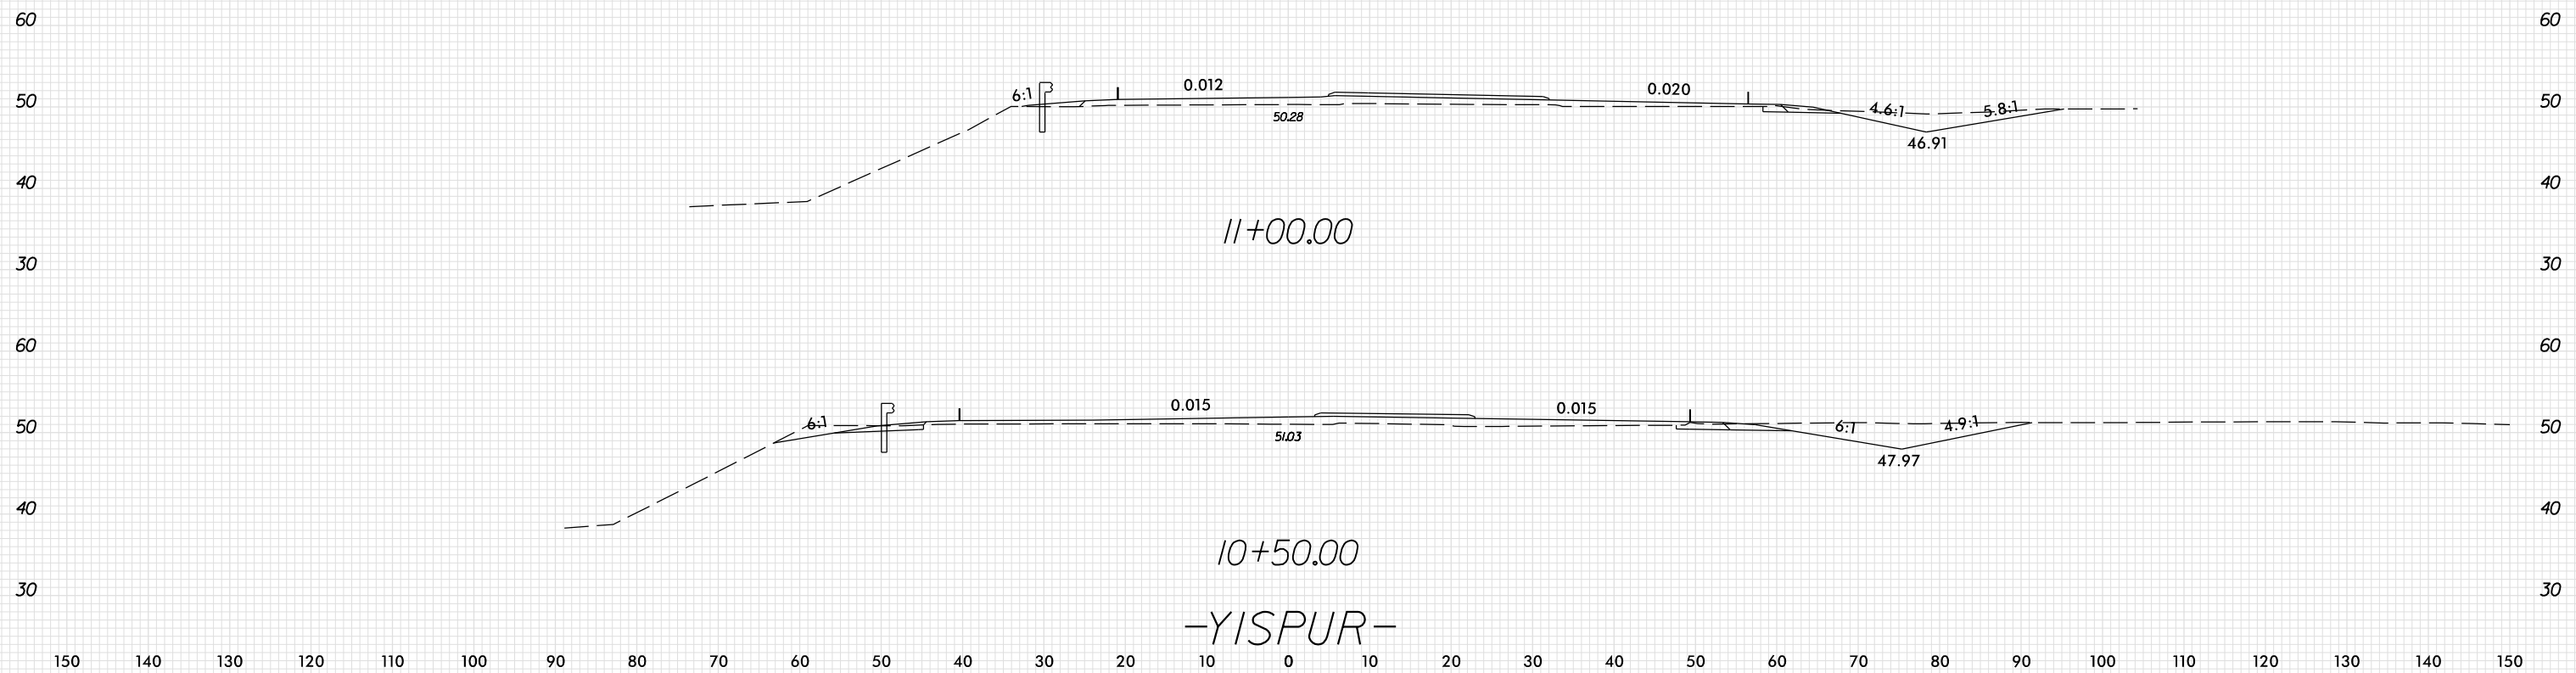

150 140 130 120 110 100 90 80 70 60 50 40 30 20 10 0 10 20 30 40 50 60 70 80 90 100 110 120 130 140 150

6/20/2019 5:38:50 PM S:\Projects\16\1069\1069\F5812\FDY_XPL_YISPUR.dgn