



PROJECT TYPICAL DETAILS


UTILITY CONSTRUCTION

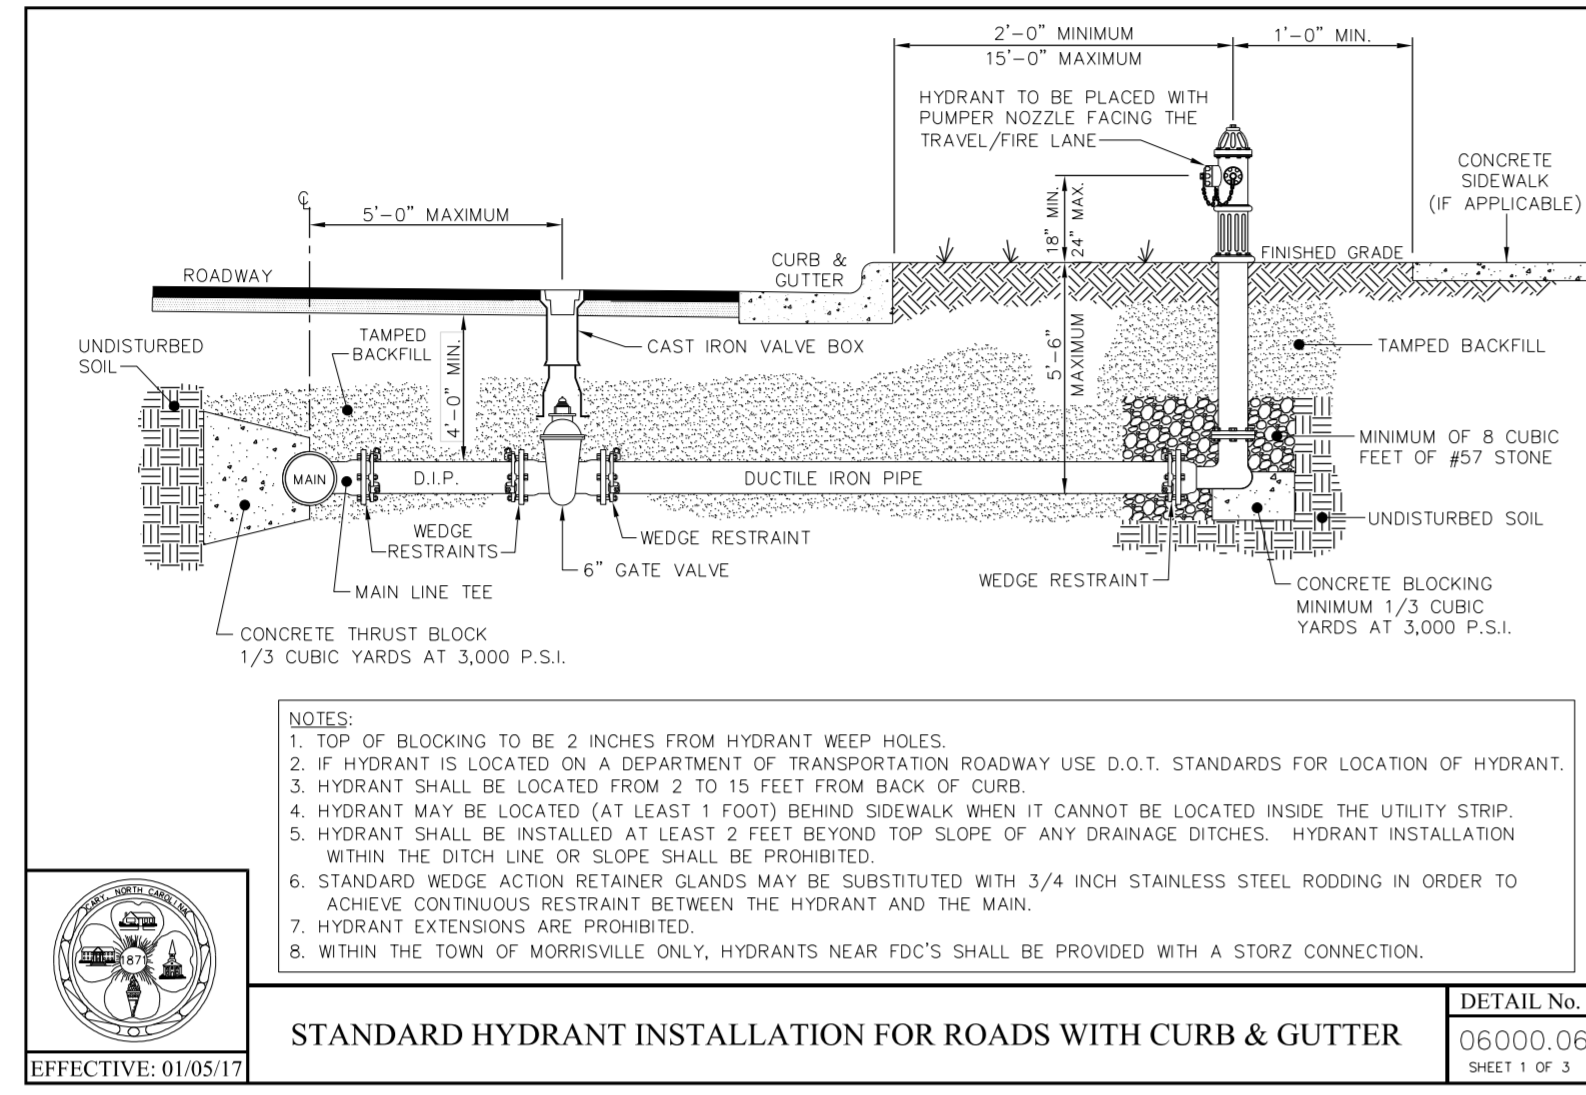


STANDARD HYDRANT INSTALLATION FOR ROADS WITH CURB & GUTTER
 DETAIL No. 06000.06
 SHEET 1 OF 3
 EFFECTIVE: 01/05/17

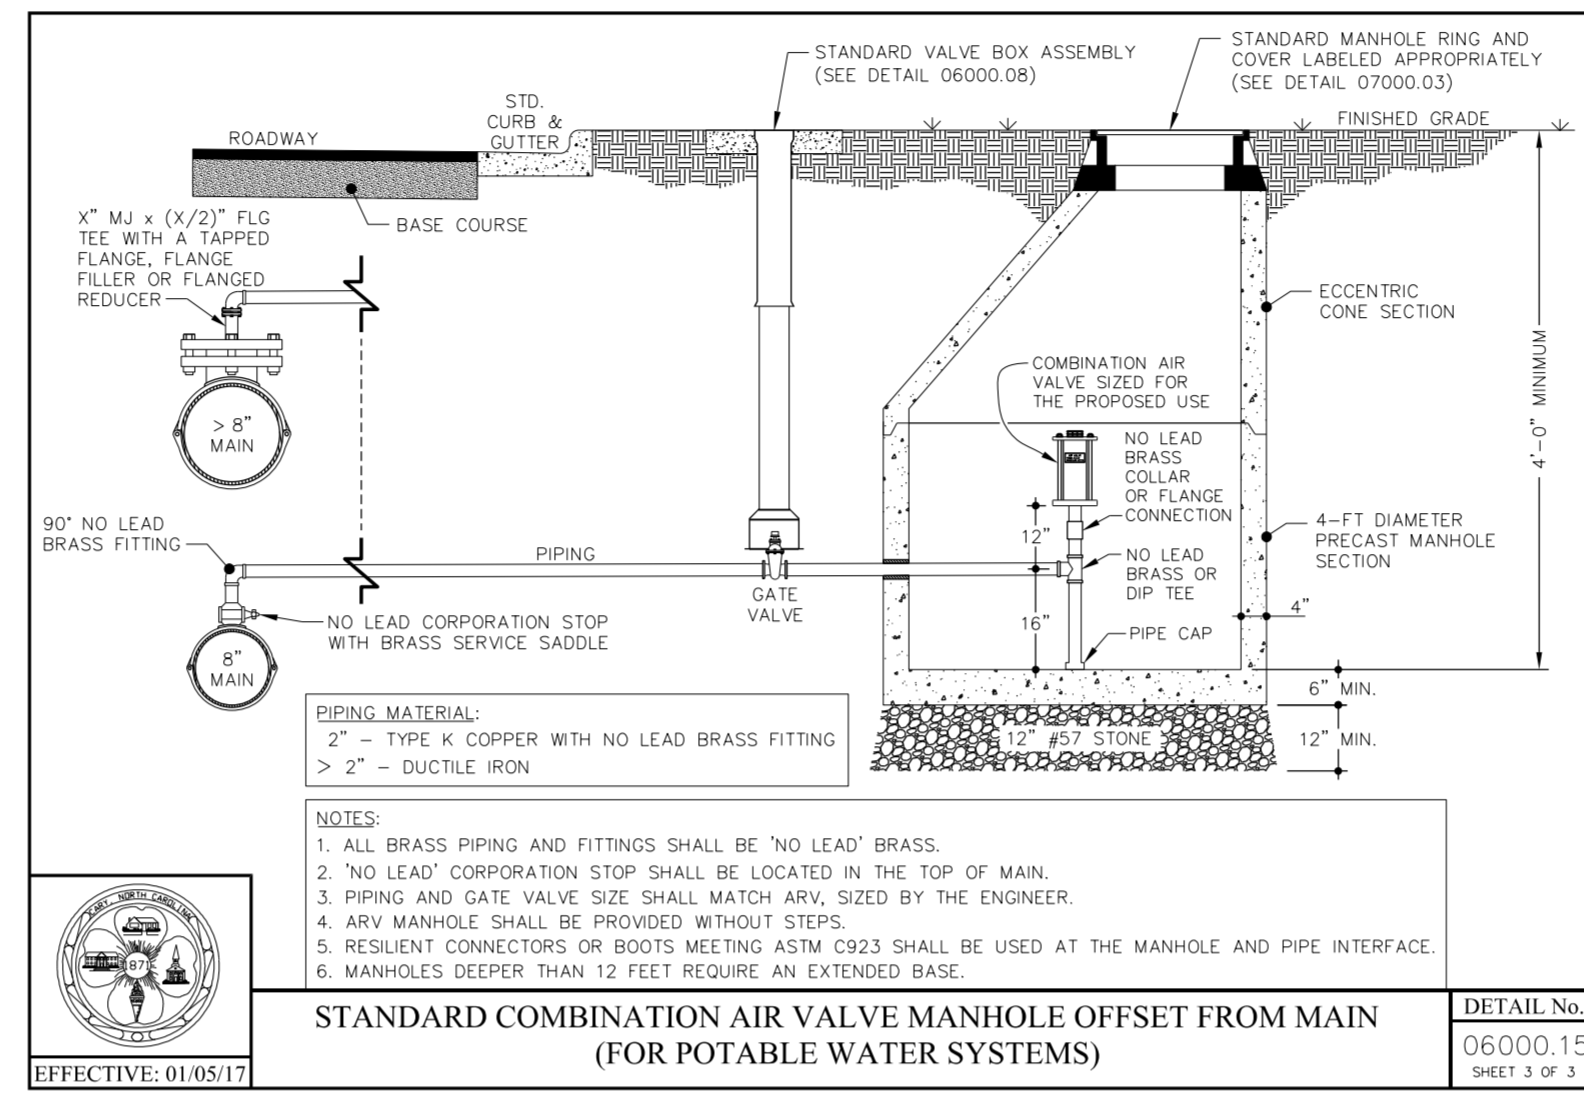


STANDARD COMBINATION AIR VALVE MANHOLE OFFSET FROM MAIN (FOR POTABLE WATER SYSTEMS)
 DETAIL No. 06000.15
 SHEET 3 OF 3
 EFFECTIVE: 01/05/17

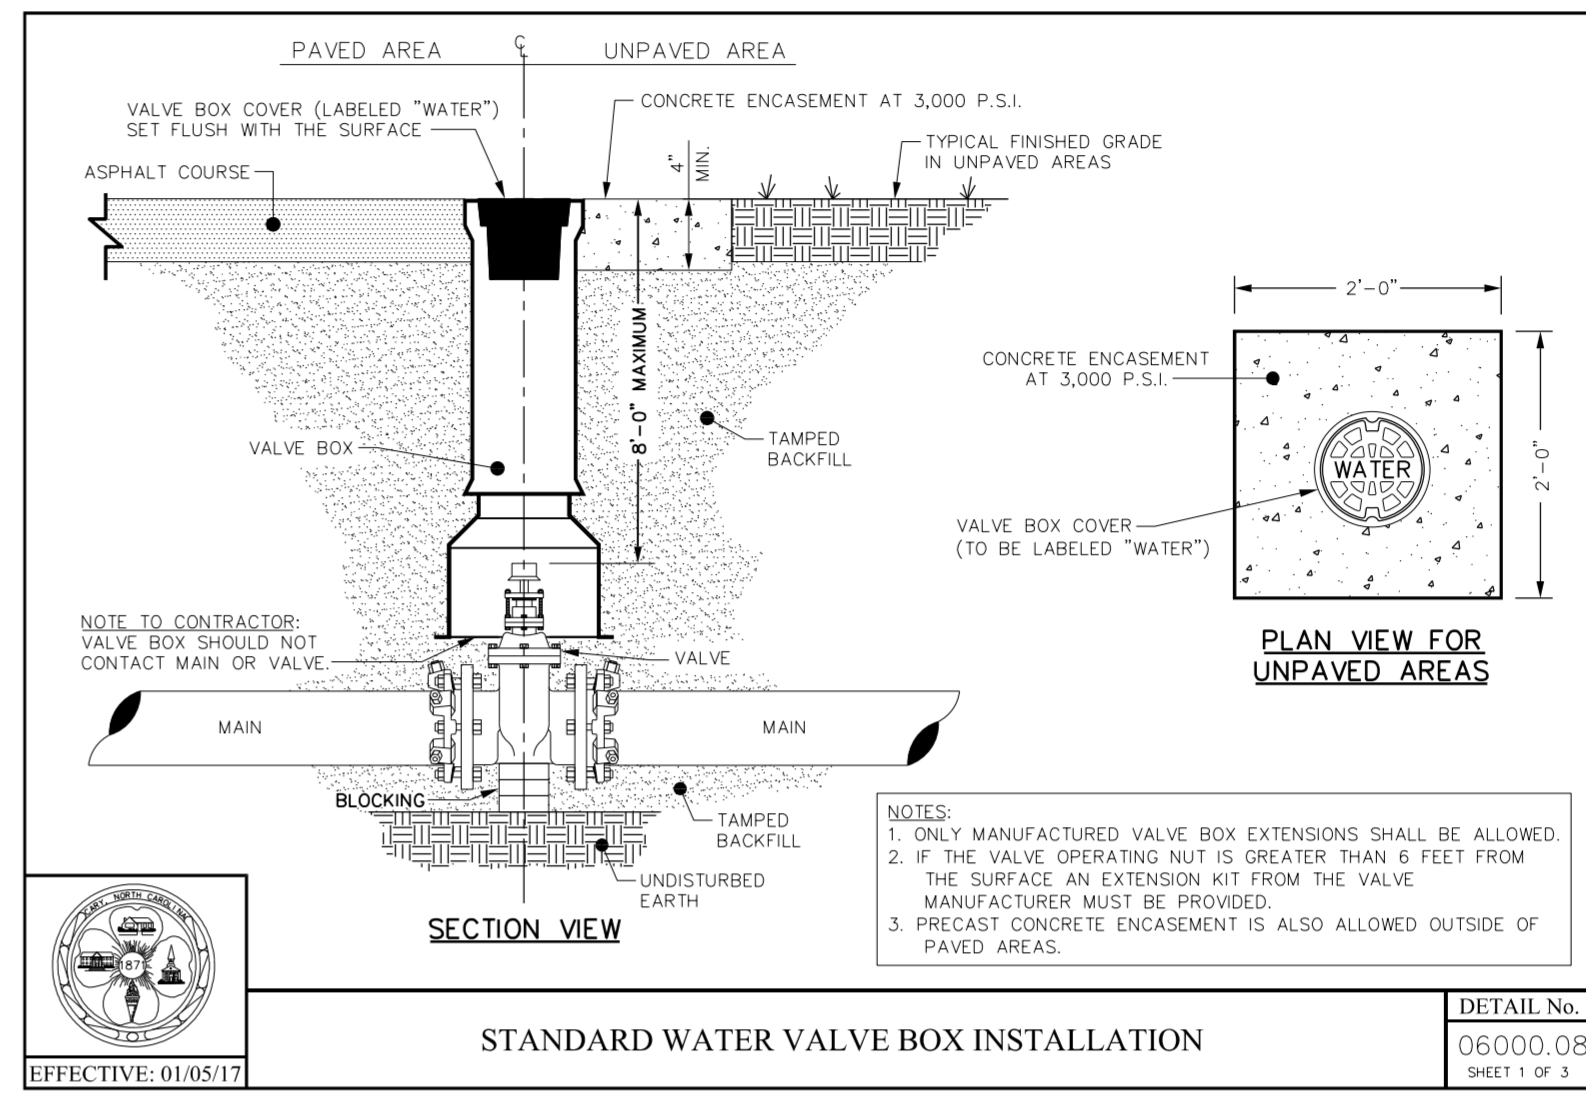


STANDARD WATER VALVE BOX INSTALLATION
 DETAIL No. 06000.08
 SHEET 1 OF 3
 EFFECTIVE: 01/05/17

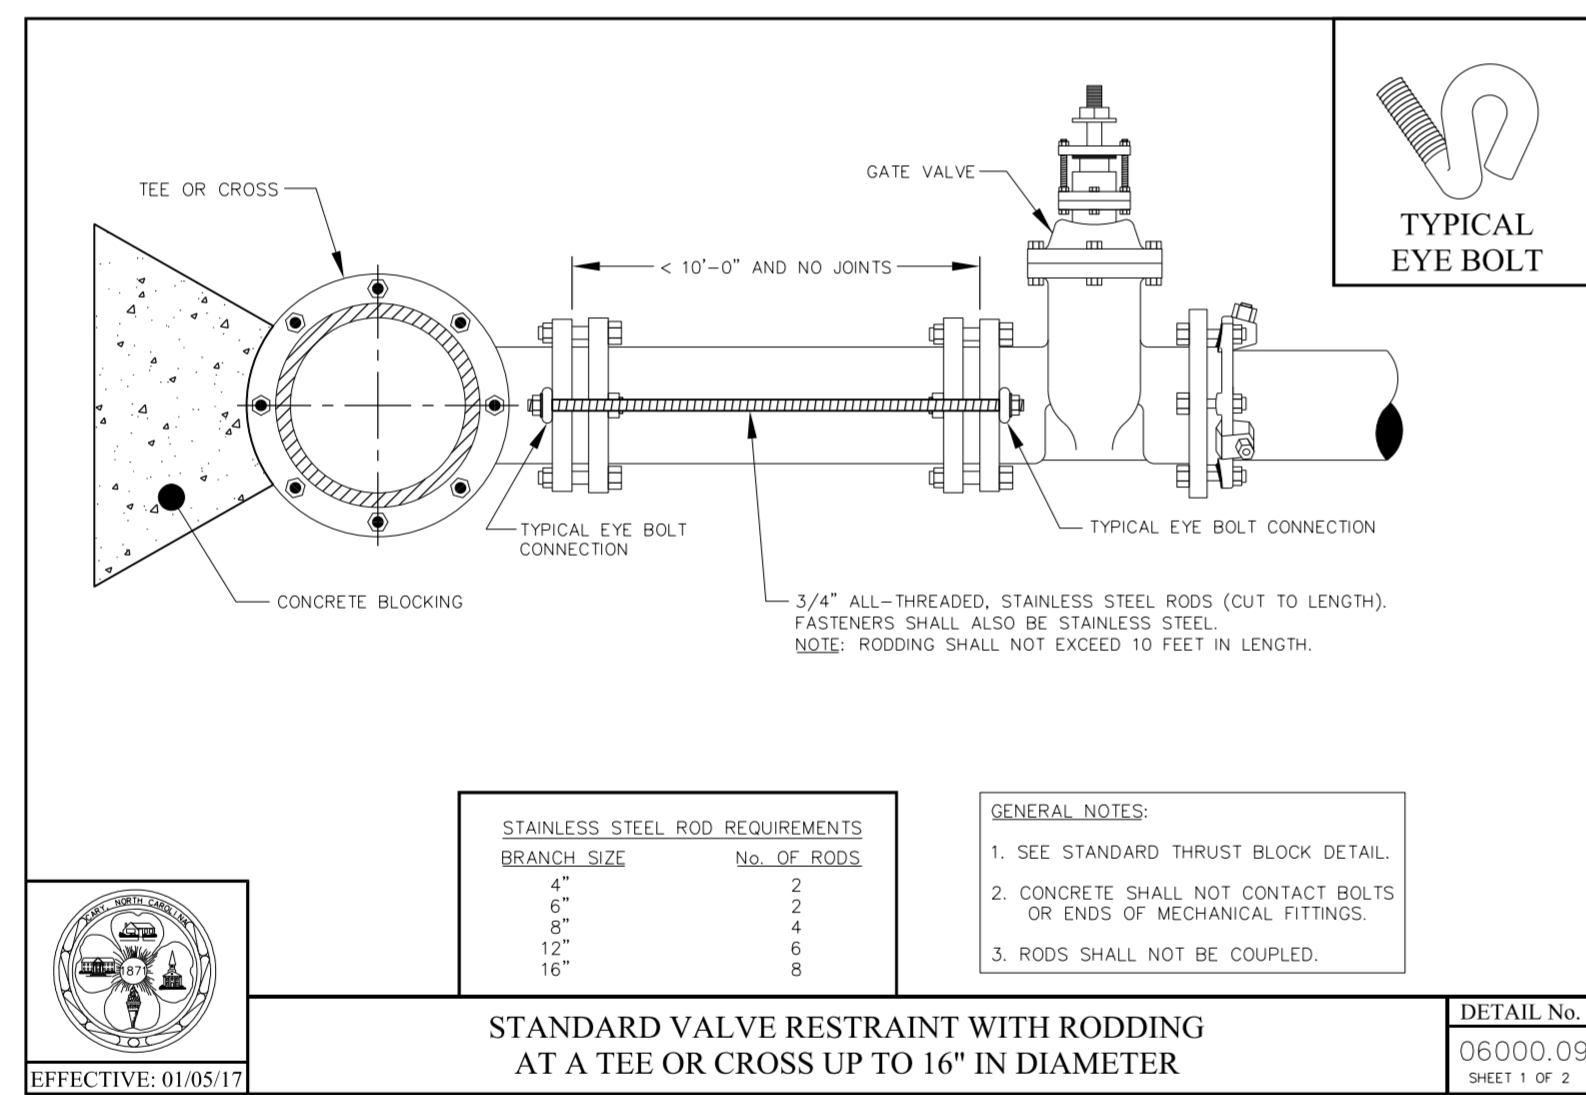


STANDARD VALVE RESTRAINT WITH RODDING AT A TEE OR CROSS UP TO 16" IN DIAMETER
 DETAIL No. 06000.09
 SHEET 1 OF 2
 EFFECTIVE: 01/05/17

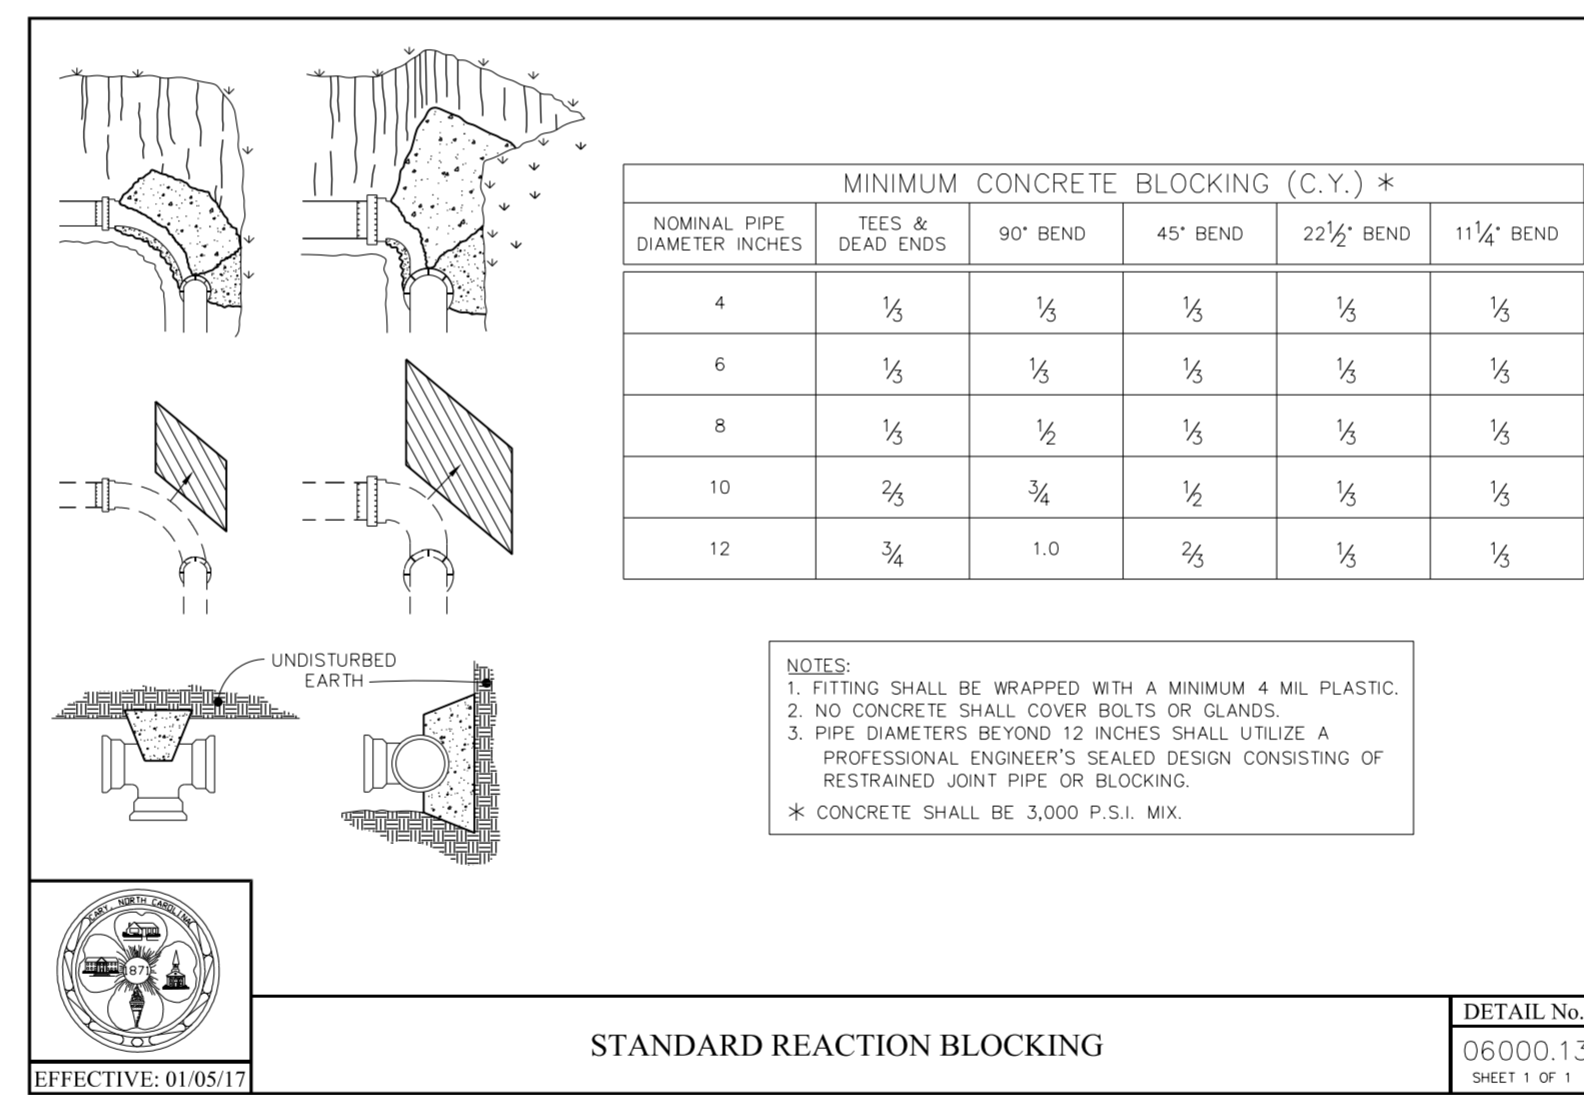


STANDARD REACTION BLOCKING
 DETAIL No. 06000.13
 SHEET 1 OF 1
 EFFECTIVE: 01/05/17

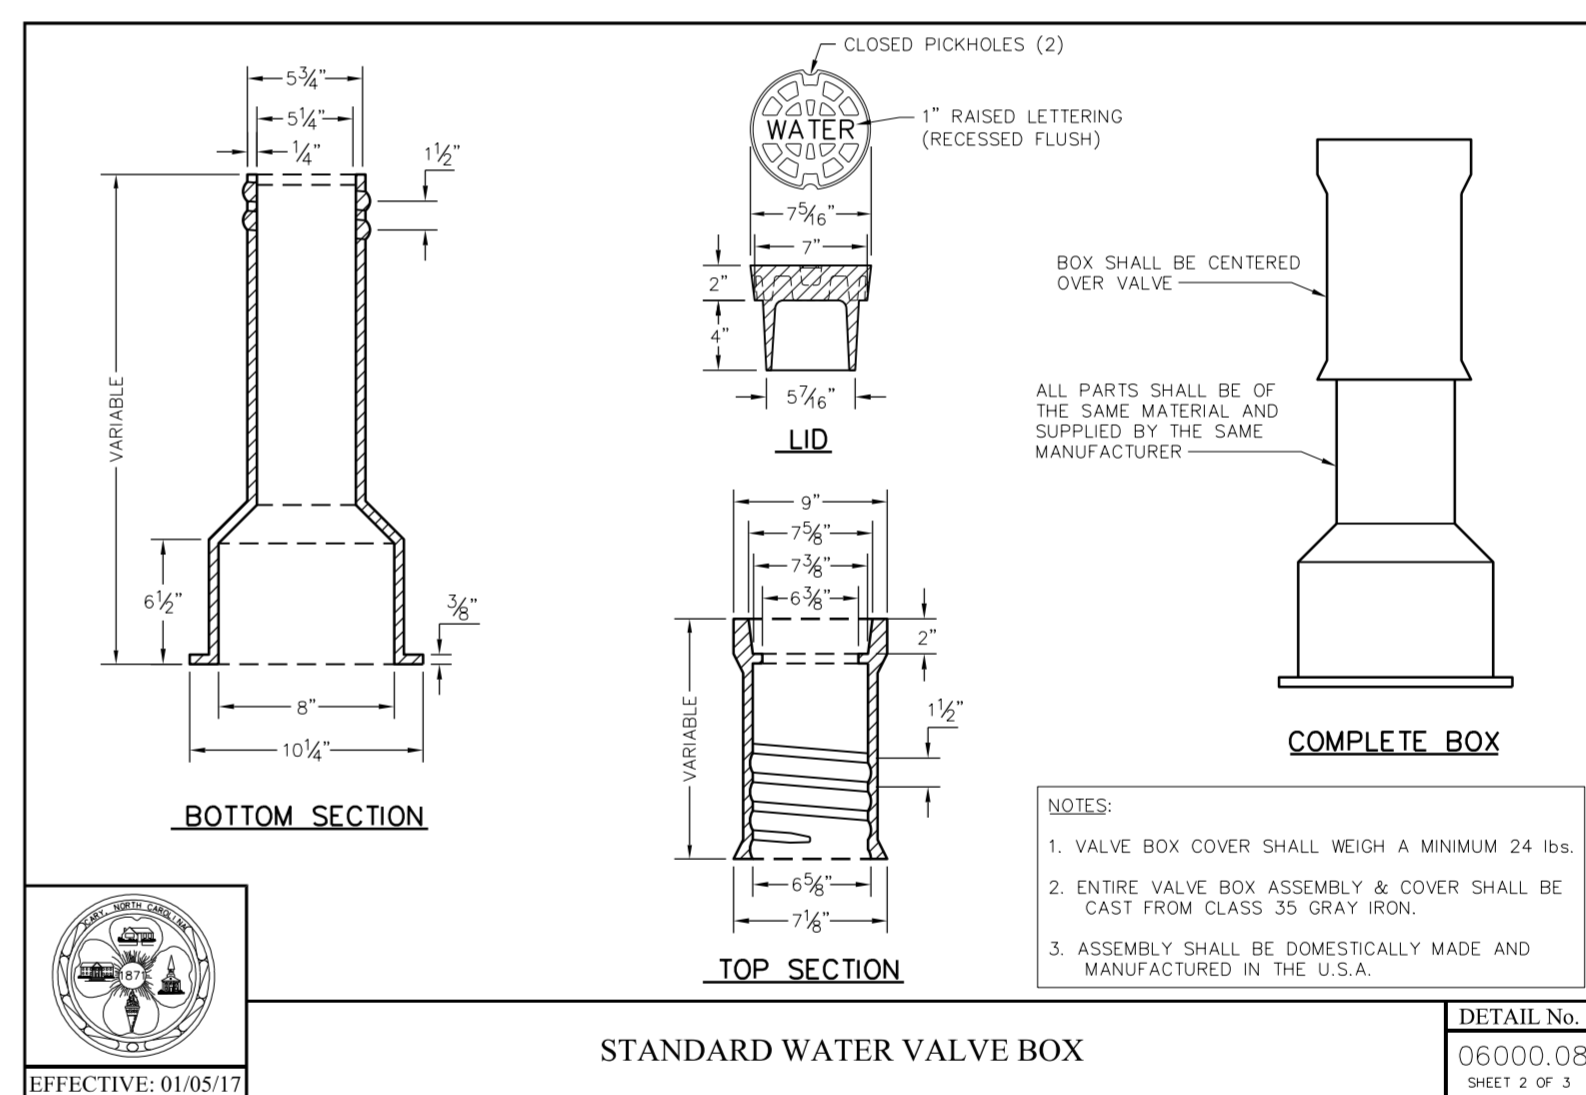

STANDARD WATER VALVE BOX
 DETAIL No. 06000.08
 SHEET 2 OF 3
 EFFECTIVE: 01/05/17

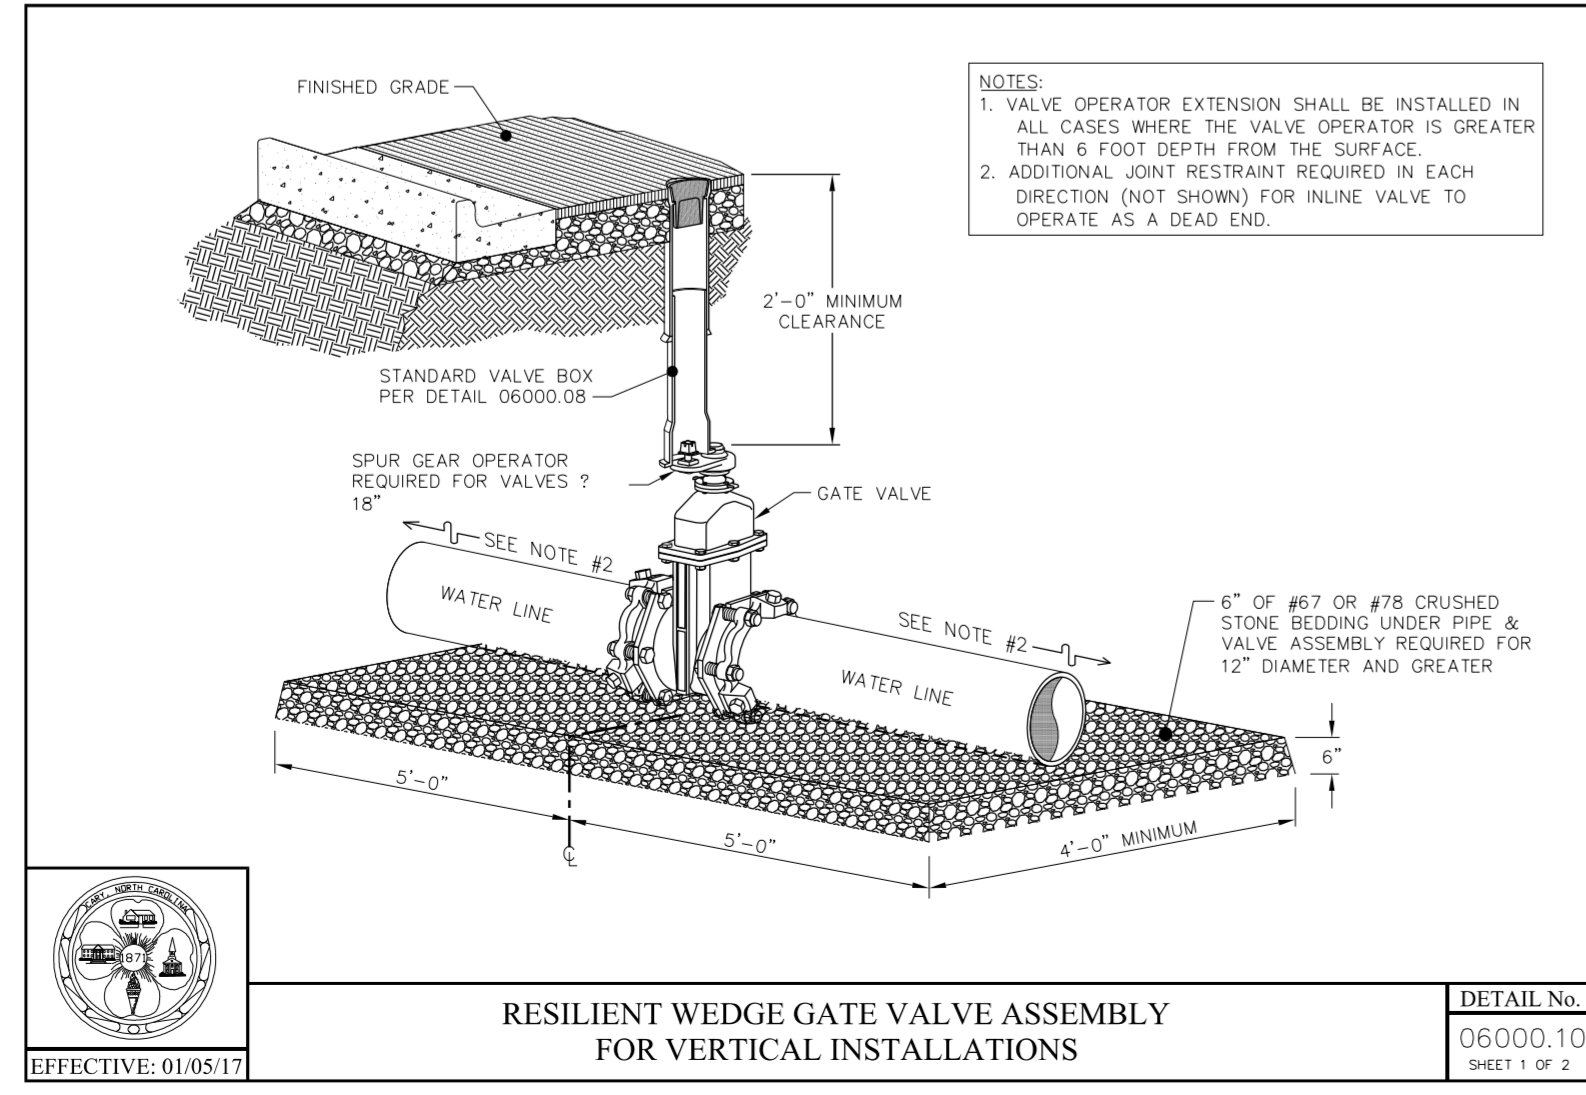

RESILIENT WEDGE GATE VALVE ASSEMBLY FOR VERTICAL INSTALLATIONS
 DETAIL No. 06000.10
 SHEET 1 OF 2
 EFFECTIVE: 01/05/17

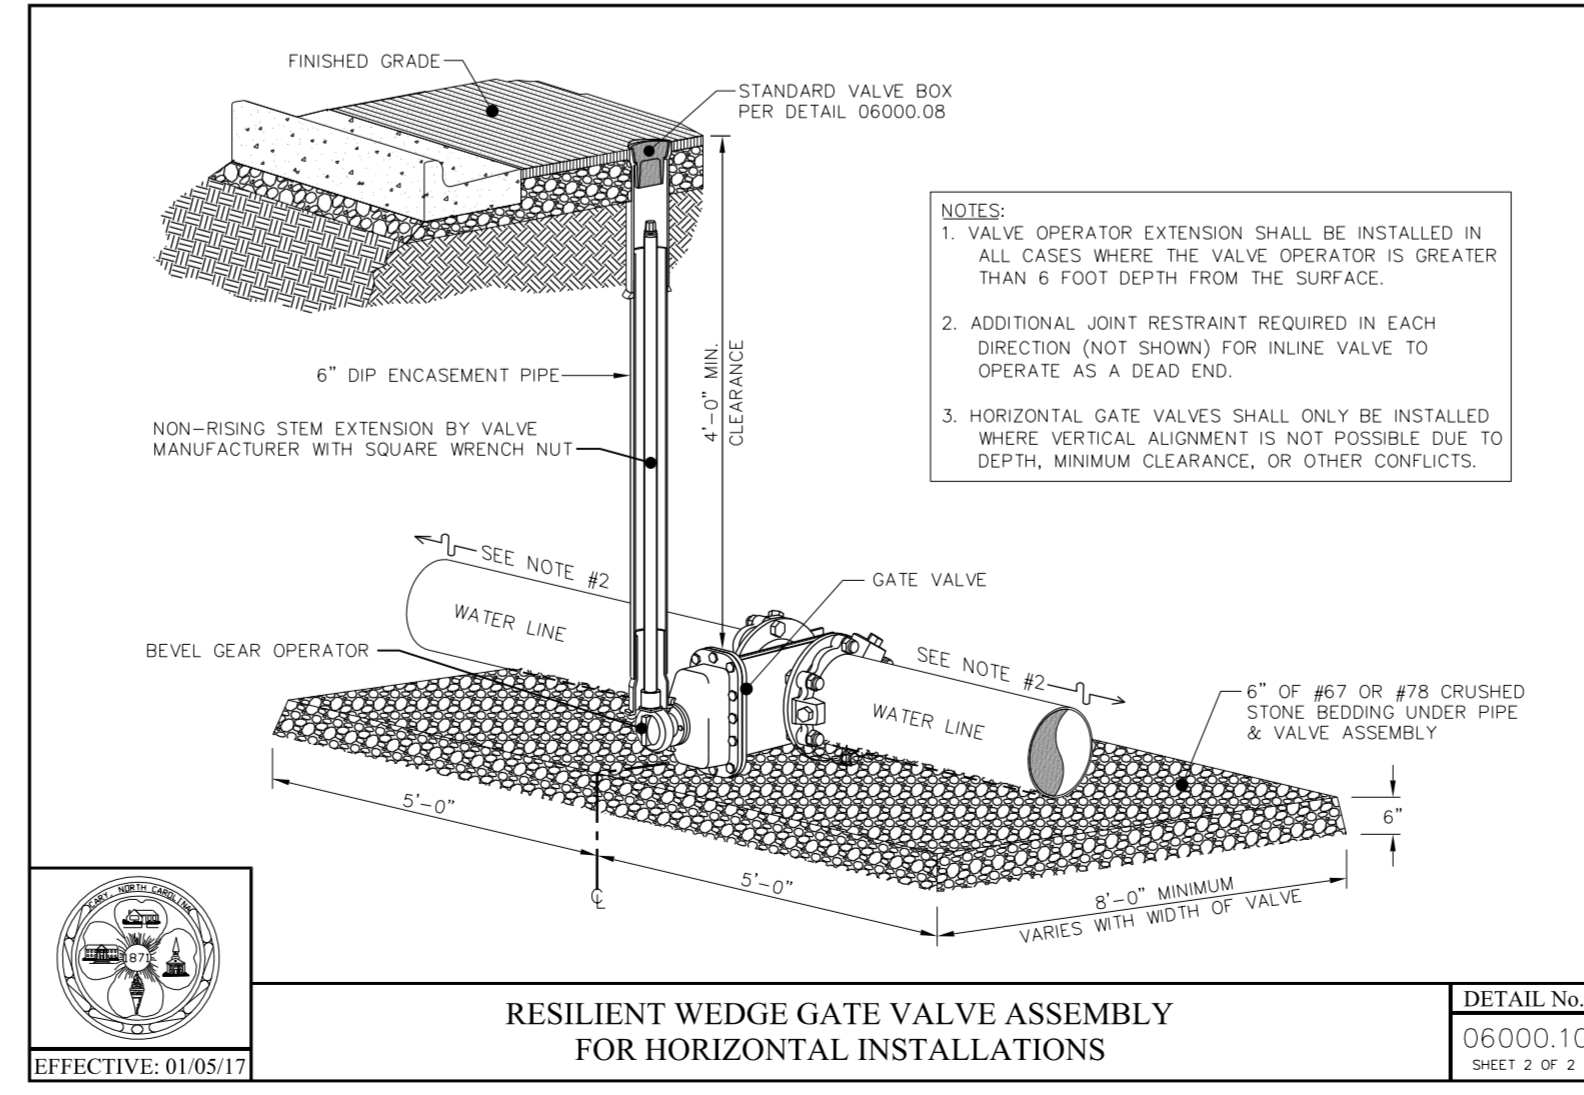

RESILIENT WEDGE GATE VALVE ASSEMBLY FOR HORIZONTAL INSTALLATIONS
 DETAIL No. 06000.10
 SHEET 2 OF 2
 EFFECTIVE: 01/05/17

5/14/19
 06000.06
 06000.15
 06000.08
 06000.09
 06000.13
 06000.08
 06000.10
 06000.10