
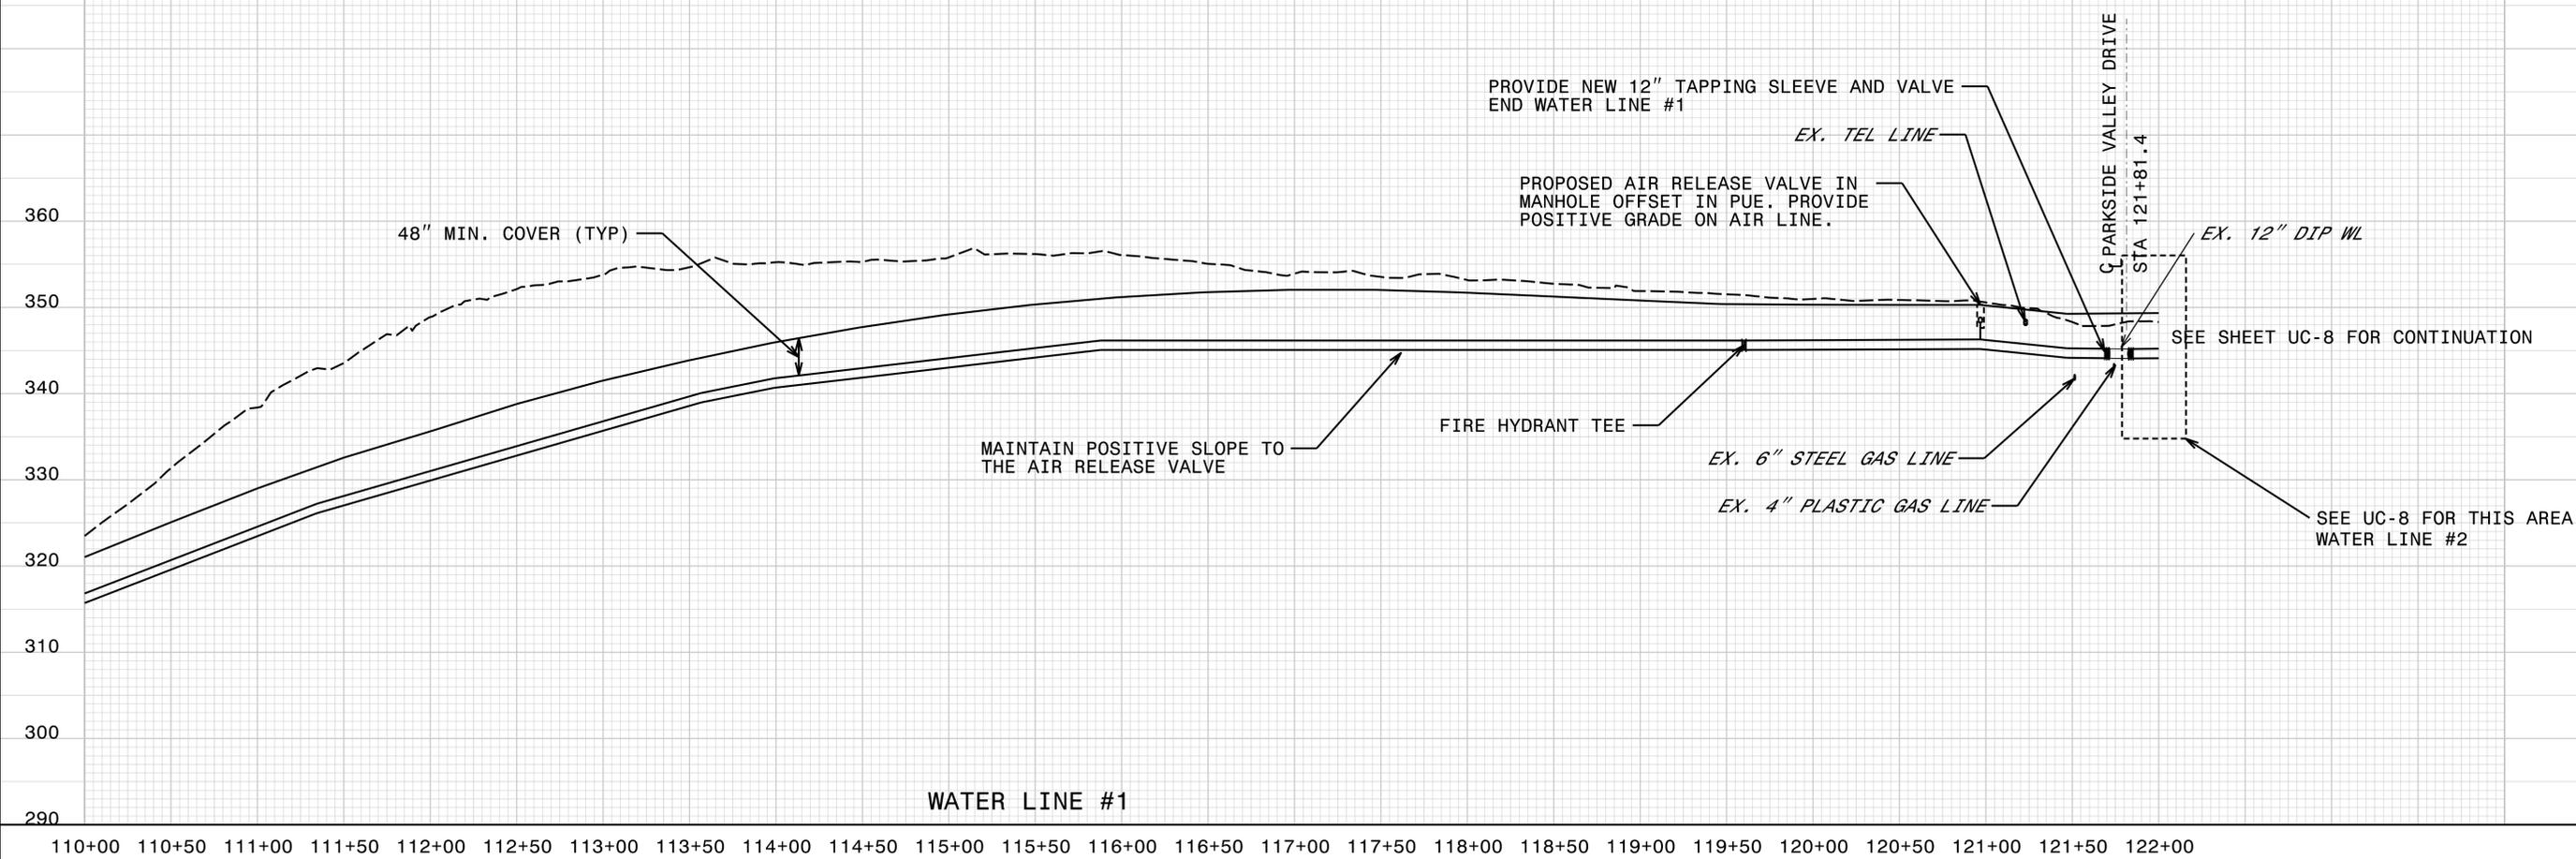


5/14/19

**CH ENGINEERING**  
 3220 GLEN ROYAL RD. RALEIGH, NC 27617  
 TELE 919.788.0224 FAX 919.788.0232  
 NC LICENSE #P-0189

PROJECT REFERENCE NO.	SHEET NO.
U-5827	UC-7
DESIGNED BY: EMT	
DRAWN BY: EMT	
CHECKED BY: MJL	
APPROVED BY:	
REVISED:	UTILITY CONSTRUCTION PLANS ONLY

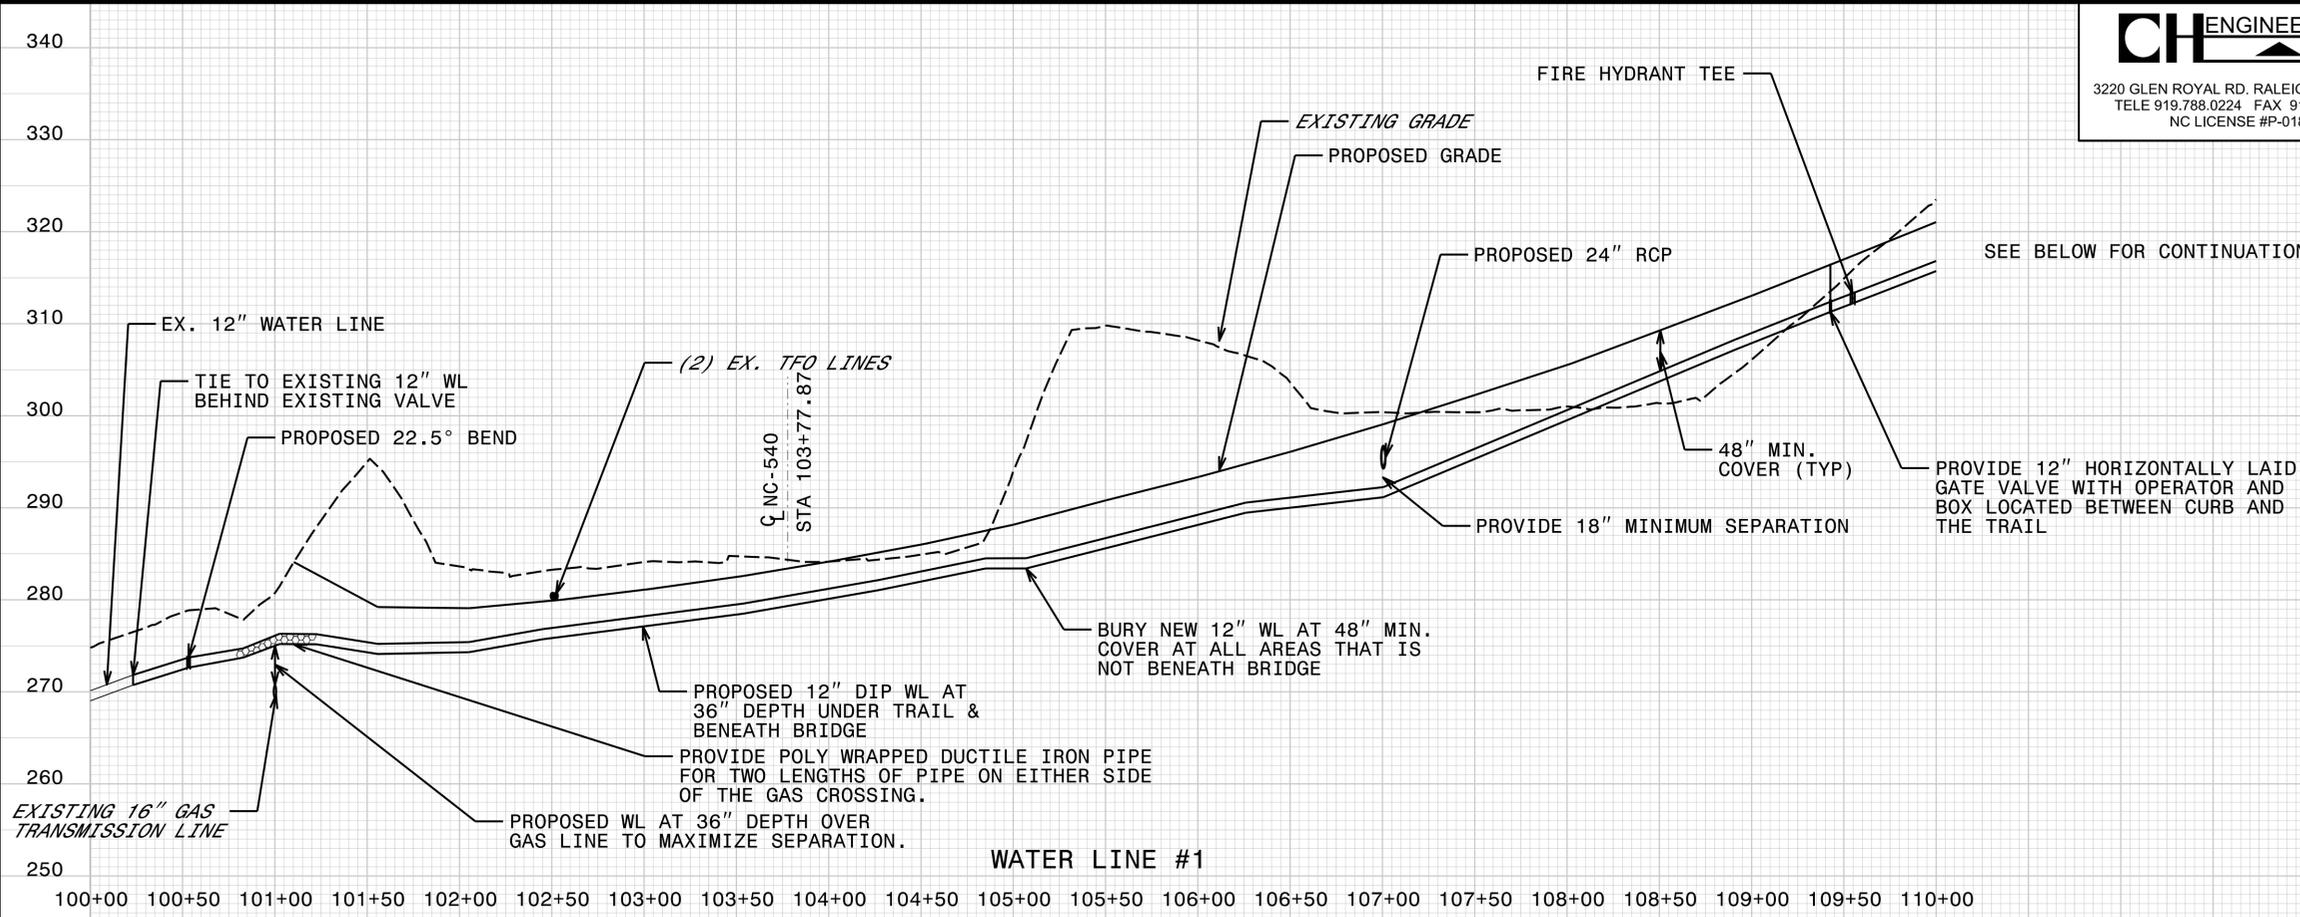

**UTILITY CONSTRUCTION**

DOCUMENT NOT CONSIDERED FINAL  
UNLESS ALL SIGNATURES COMPLETED

2/8/2019  
 R:\SERVICES\Engineering\UC\Proj\U5827\_out.pfl\_UC07.psh.dgn