

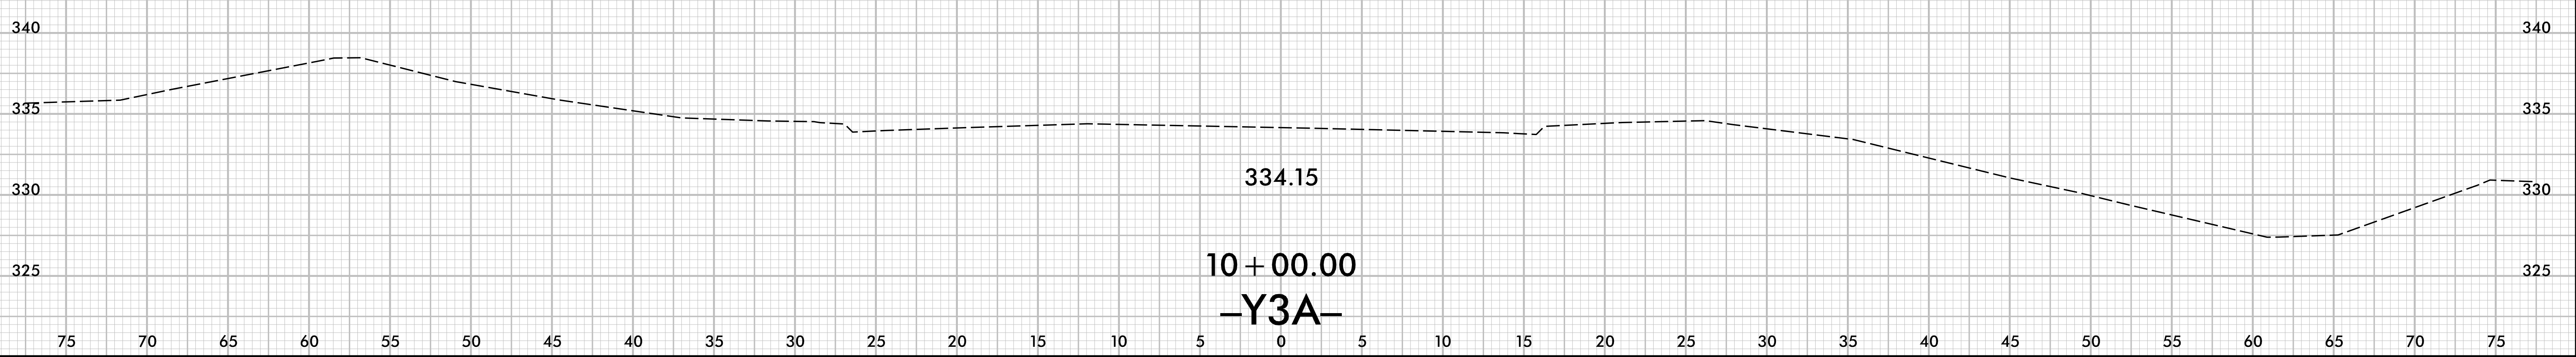


8/23/99

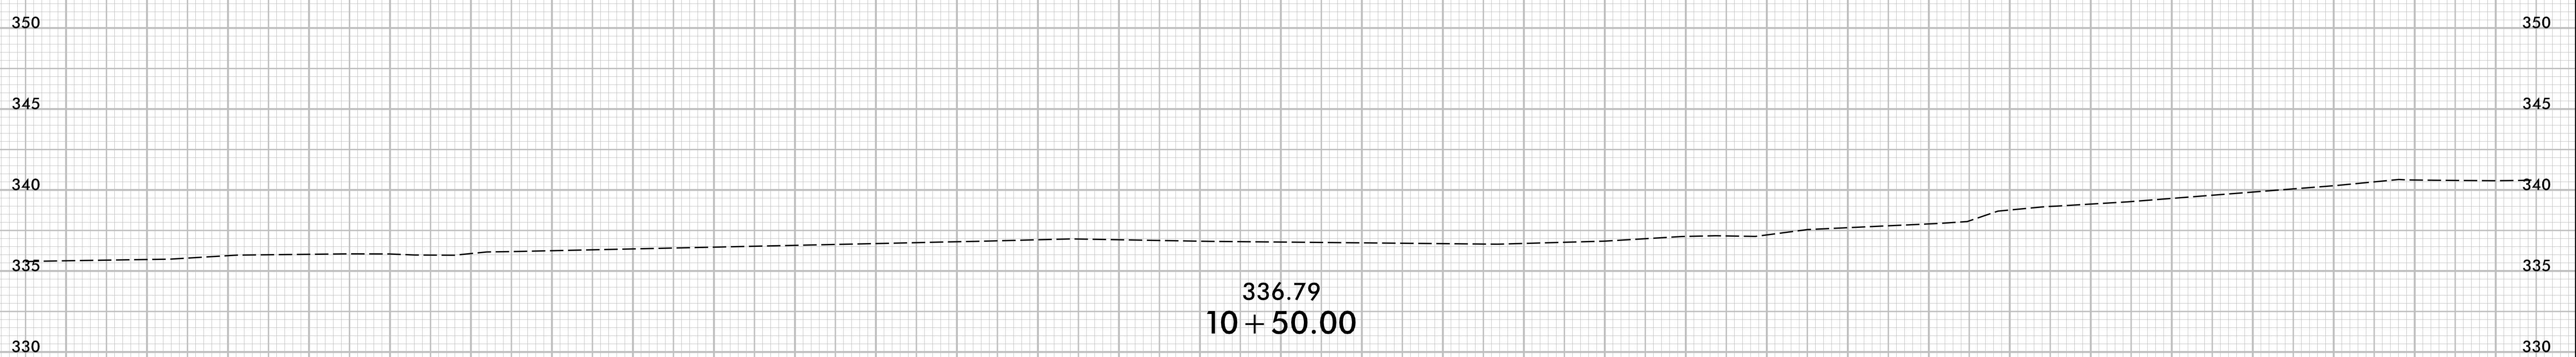

PROJ. REFERENCE NO.	SHEET NO.
U-5827	X-27

75 70 65 60 55 50 45 40 35 30 25 20 15 10 5 0 5 10 15 20 25 30 35 40 45 50 55 60 65 70 75

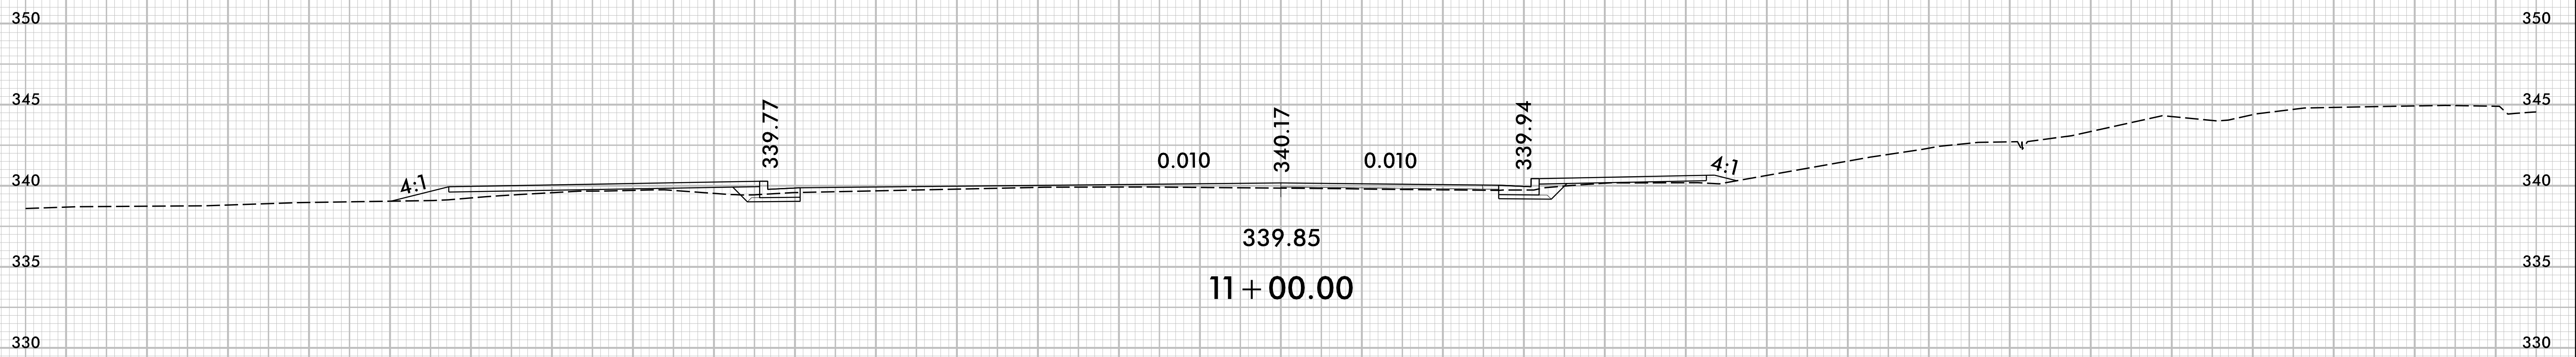

7/1/2009 11:55:13 AM U:\5827\Proj_XPL_Y3A.dgn