


SIGN NUMBER: 101  
 TYPE: B  
 QUANTITY: 1  
 SIGN WIDTH: 10'-0"  
 HEIGHT: 3'-6"  
 TOTAL AREA: 35.0 Sq.Ft.  
 BORDER TYPE: FLUSH  
 RECESS: 0"  
 WIDTH: 0.75"  
 RADII: 3"  
 NO. Z BARS: 2  
 LENGTH: 112.0

SYMBOL	X	Y	WID	HT
AR_Type D	7.9	25.3	6	9
AR_Type D	91.5	4.7	6	9

BACKG COLOR: Green/Green  
 COPY COLOR: White  
 MAT'L: 0.125" (3.2 mm) ALUMINUM

DESIGN BY: K Hector  
 CHECKED BY: R. Drayton  
 PROJECT ID: R-2530\_B-4974  
 Oct 16, 2018  
 DIV: 10

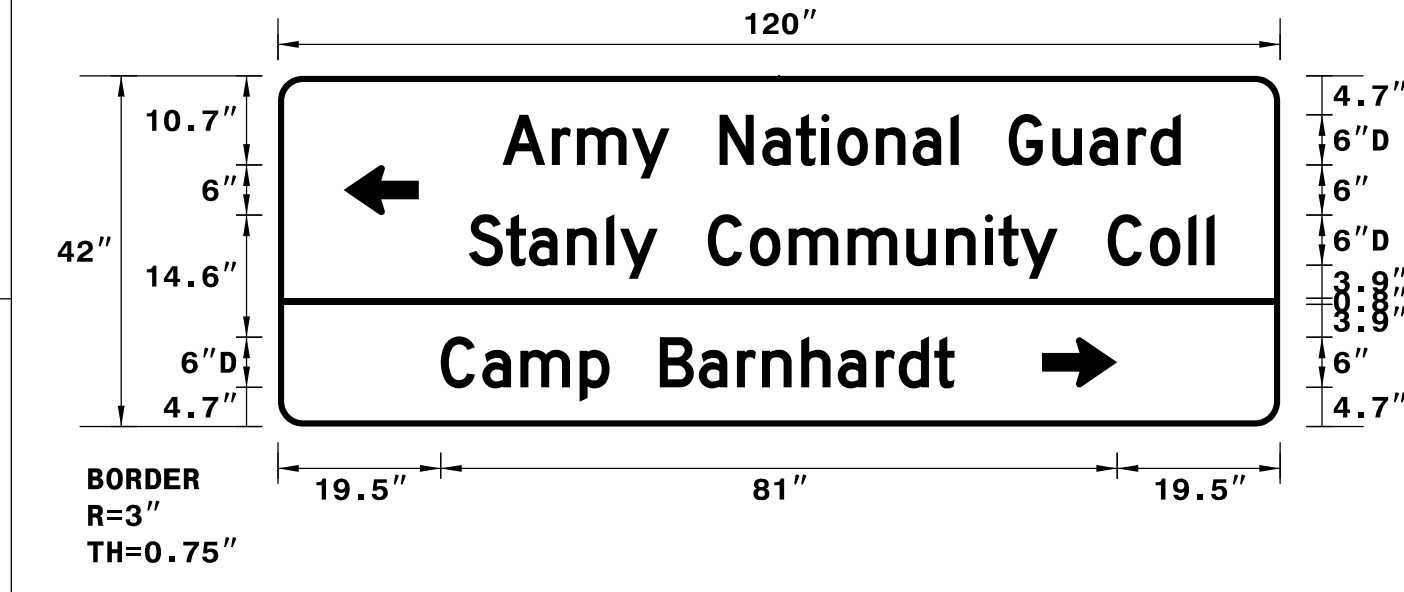


USE NOTES: 1,2  
 1. Legend and border(except those that are colored black) shall be direct applied Grade C sheeting.  
 2. Background shall be Grade C reflective sheeting.

SIGN NUMBER: 308  
 TYPE: D  
 QUANTITY: 1  
 SIGN WIDTH: 7'-0"  
 HEIGHT: 3'-0"  
 TOTAL AREA: 21.0 Sq.Ft.  
 BORDER TYPE: FLUSH  
 RECESS: 0"  
 WIDTH: 1"  
 RADII: 3"  
 NO. Z BARS:  
 LENGTH:

SYMBOL	X	Y	WID	HT
AR_Type D	76	32.7	8	12
AR_Type D	59	6.3	8	12

BACKG COLOR: Green  
 COPY COLOR: White  
 MAT'L: 0.125" (3.2 mm) ALUMINUM

DESIGN BY: K Hector  
 CHECKED BY: R KING  
 PROJECT ID: R-2530\_B-4974  
 Dec 03, 2018  
 DIV: 10

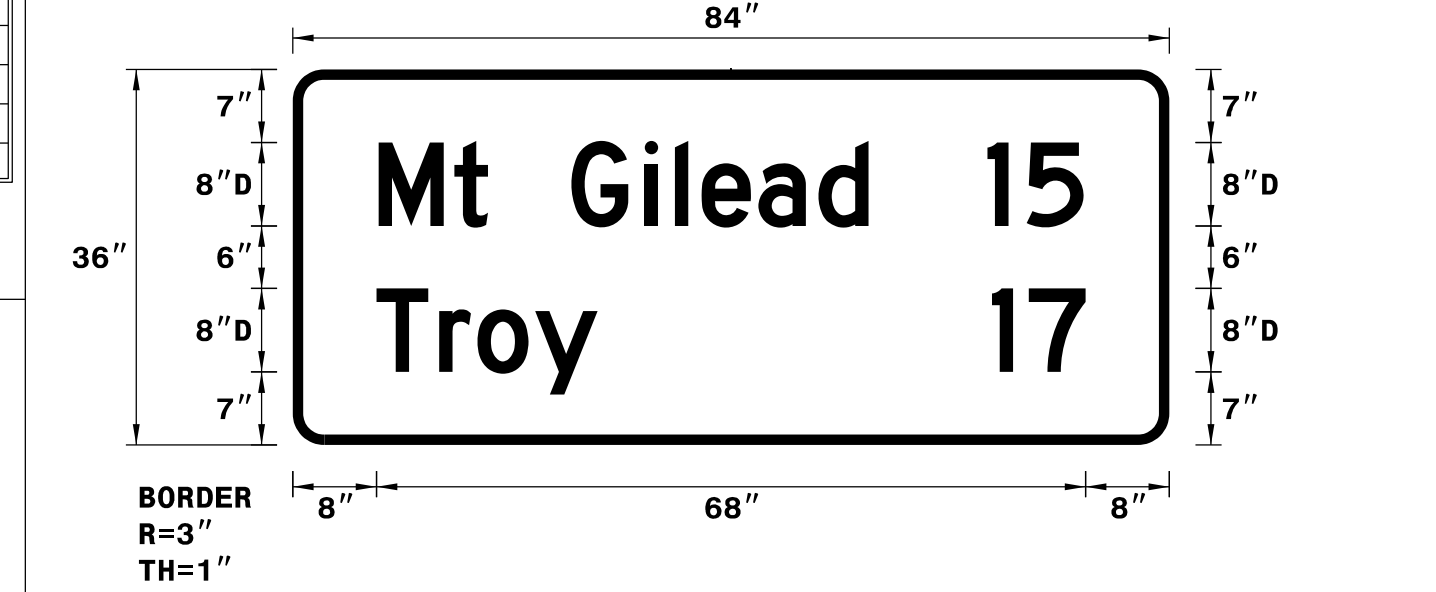

USE NOTES: 1,2  
 1. Legend and border(except those that are colored black) shall be direct applied Grade C sheeting.  
 2. Background shall be Grade C reflective sheeting.

LETTER POSITIONS

Letter spacings are to start of next letter																				Series/Size			
																				Text Length			
26.9	5.9	3	6.6	4.5	6	5.1	4	3.1	1.9	4.6	4.4	4.6	1	6	5.2	4.4	4.6	2.8	3.6	11.9	D 2000		
A r m y N a t i o n a l G u a r d																				81.2			
22.9	4.4	2.8	4.6	4.7	1.7	4.5	6	5	4.6	7.1	7	4.7	4.7	1.6	2.6	4.5	6	5	4.6	2.2	1	7.9	D 2000
S t a n l y C o m m u n i t y C o l l																				89.3			
19.5	5	4.6	7.1	3.6	6	4.7	4.6	3	4.7	4.4	4.6	2.8	4.3	2.4	39	D 2000							
C a m p B a r n h a r d t																				61.5			

FILENAME: Guidsign\_English\_8-2-13 NORTH CAROLINA D.O.T. SIGN DETAIL

LETTER POSITIONS

Letter spacings are to start of next letter																				Series/Size
																				Text Length
8.2	7.3	3.2	8	7	2.9	2.6	5.4	5.8	4.8	11.4	3.8	5.4	8.2	D 2000						
M t G i l e a d 1 5																				67.6
8	6	3.7	5.5	6	37.8	3.5	5.4	8	D 2000											
T r o y 1 7																				68


FILENAME: Guidsign\_English\_8-2-13 NORTH CAROLINA D.O.T. SIGN DETAIL

SIGN NUMBER: 103  
 TYPE: A  
 QUANTITY: 1  
 SIGN WIDTH: 8'-0"  
 HEIGHT: 4'-6"  
 TOTAL AREA: 36.0 Sq.Ft.  
 BORDER TYPE: FLUSH  
 RECESS: 0"  
 WIDTH: 1"  
 RADII: 6"  
 NO. Z BARS: 2  
 LENGTH: 88.0

SYMBOL	X	Y	WID	HT
AR_Type D	8	32.7	8	12
AR_Type D	25	6.3	8	12

BACKG COLOR: Brown/Green  
 COPY COLOR: White  
 MAT'L: 0.125" (3.2 mm) ALUMINUM

DESIGN BY: K Hector  
 CHECKED BY: R Drayton  
 PROJECT ID: R-2530\_B-4974  
 Oct 26, 2018  
 DIV: 10

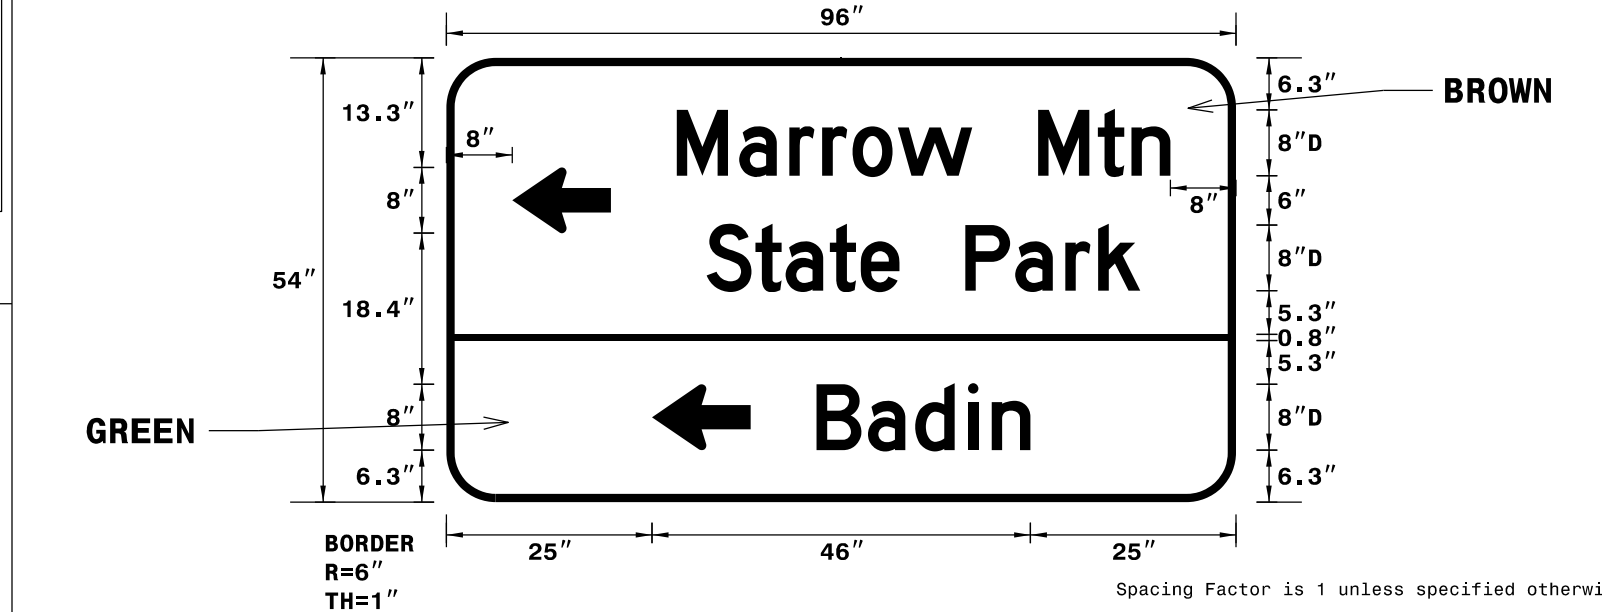


USE NOTES: 1 & 2  
 1. Legend and border(except those that are colored black) shall be direct applied Grade C sheeting.  
 2. Background shall be Grade C reflective sheeting.  
 3. Shields: A, B, and C type arrows shall be on 0.032" (0.8mm) aluminum and demountable.

SIGN NUMBER: 104  
 TYPE: A  
 QUANTITY: 1  
 SIGN WIDTH: 8'-0"  
 HEIGHT: 4'-6"  
 TOTAL AREA: 36.0 Sq.Ft.  
 BORDER TYPE: FLUSH  
 RECESS: 0"  
 WIDTH: 1"  
 RADII: 6"  
 NO. Z BARS: 2  
 LENGTH: 88.0

SYMBOL	X	Y	WID	HT
AR_Type D	76	32.7	8	12
AR_Type D	59	6.3	8	12

BACKG COLOR: Brown/Green  
 COPY COLOR: White  
 MAT'L: 0.125" (3.2 mm) ALUMINUM

DESIGN BY: K Hector  
 CHECKED BY: R Drayton  
 PROJECT ID: R-2530\_B-4974  
 Oct 26, 2018  
 DIV: 10

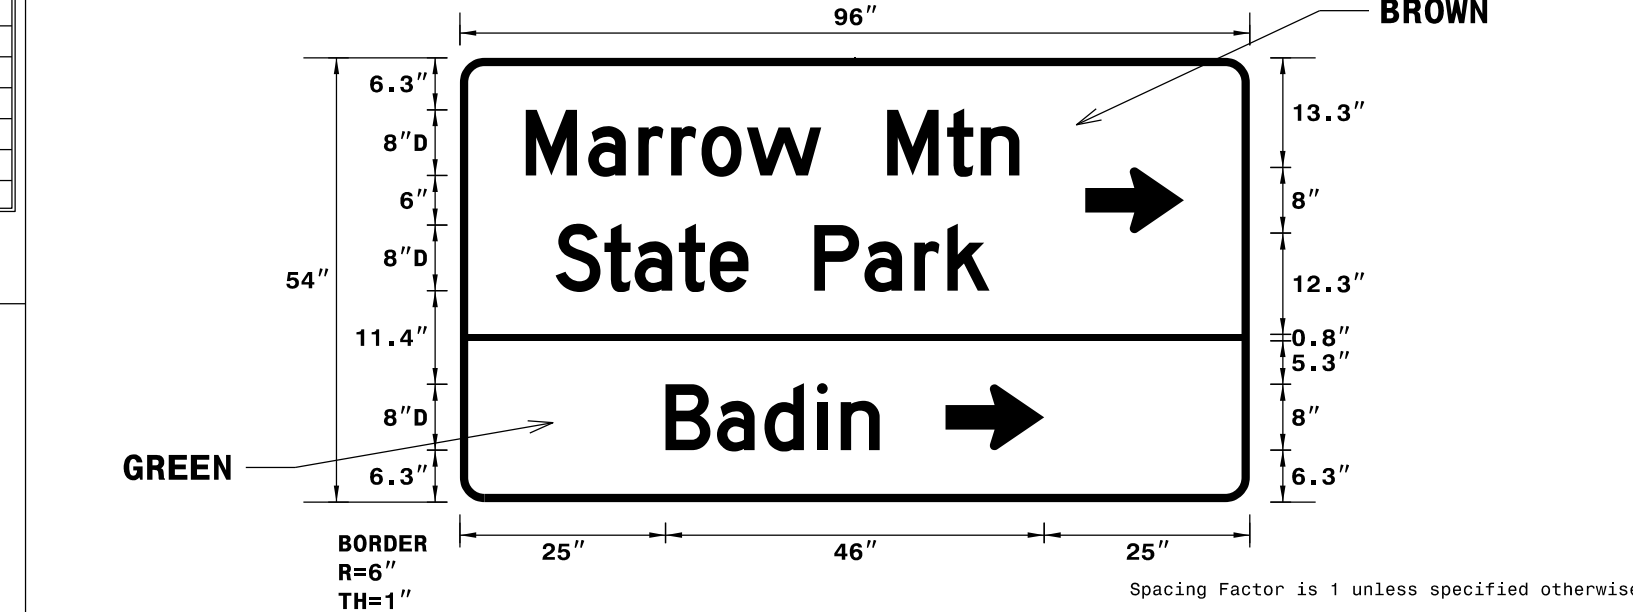

USE NOTES: 1 & 2  
 1. Legend and border(except those that are colored black) shall be direct applied Grade C sheeting.  
 2. Background shall be Grade C reflective sheeting.  
 3. Shields: A, B, and C type arrows shall be on 0.032" (0.8mm) aluminum and demountable.

LETTER POSITIONS

Letter spacings are to start of next letter																				Series/Size
																				Text Length
28	7.6	6.1	4	3.7	5.5	9	8	7.3	4.1	4.7	8	D 2000								
M a r r o w M t n																				60
31.6	5.9	3.7	5.4	3.8	4.7	8	6.1	6.1	4	5.1	11.6	D 2000								
S t a t e P a r k																				52.7
45	6.2	5.8	6.4	2.9	4.7	25	D 2000													
B a d i n																				26

FILENAME: Guidsign\_English\_8-2-13 NORTH CAROLINA D.O.T. SIGN DETAIL


LETTER POSITIONS

Letter spacings are to start of next letter																				Series/Size
																				Text Length
8	7.6	6.1	4	3.7	5.5	9	8	7.3	4.1	4.7	28	D 2000								
M a r r o w M t n																				60
11.6	5.9	3.7	5.4	3.8	4.7	8	6.1	6.1	4	5.1	31.6	D 2000								
S t a t e P a r k																				52.7
25	6.2	5.8	6.4	2.9	4.7	45	D 2000													
B a d i n																				26

FILENAME: Guidsign\_English\_8-2-13 NORTH CAROLINA D.O.T. SIGN DETAIL

PLOT DRIVER: pdfplotfcg  
 USER: KHECTOR  
 DATE: 12/05/18  
 SCALE: 1:48.3408  
 TIME: 15:45:05  
 FILE: NCDOT\2015.NCDOT\_TMSD.Limited.Ser.Vices.Contract.M.7000016704\NCDOT-R2530B.B4974.IT03.c.\6.0.CAD.BTM.V6.2.Work.In.Progress\Traffic\Signing\CADD\Signing\_Layout\_Plans\U2530B\_Signing\_S-3.dgn

APPROVED: *Ron King* DATE: 12/13/2018



# SIGN DESIGNS

SCALE:	NTS
DATE:	12/05/18
DWG. BY:	K HECTOR
DESIGN BY:	K HECTOR
REVIEWED BY:	R KING

REVISIONS	

