


PROJ. REFERENCE NO.	SHEET NO.
<b>R-2530B</b>	<b>SIGN-3A</b>
<b>DOCUMENT NOT CONSIDERED FINAL UNLESS ALL SIGNATURES COMPLETED</b>	
 HDR Engineering, Inc. of the Carolinas 555 Fayetteville St, Suite 900 Raleigh, N.C. 27601 N.C.B.E.L.S. License Number: F-0116	


SIGN NUMBER: 106  
 TYPE: A  
 QUANTITY: 1  
 SIGN WIDTH: 8'-0"  
 HEIGHT: 6'-6"  
 TOTAL AREA: 52.0 Sq.Ft.  
 BORDER TYPE: FLUSH  
 RECESS: 0"  
 WIDTH: 1"  
 RADII: 9"  
 NO. Z BARS: 2  
 LENGTH: 88.0

BACKG COLOR: Green/Green/Green  
 COPY COLOR: White

SYMBOL	X	Y	WID	HT

MAT'L: 0.125" (3.2 mm) ALUMINUM

DESIGN BY: K HECTOR  
 CHECKED BY: R KING  
 Nov 30, 2018  
 DIV: 10  
 PROJECT ID: R-2530\_B-4974

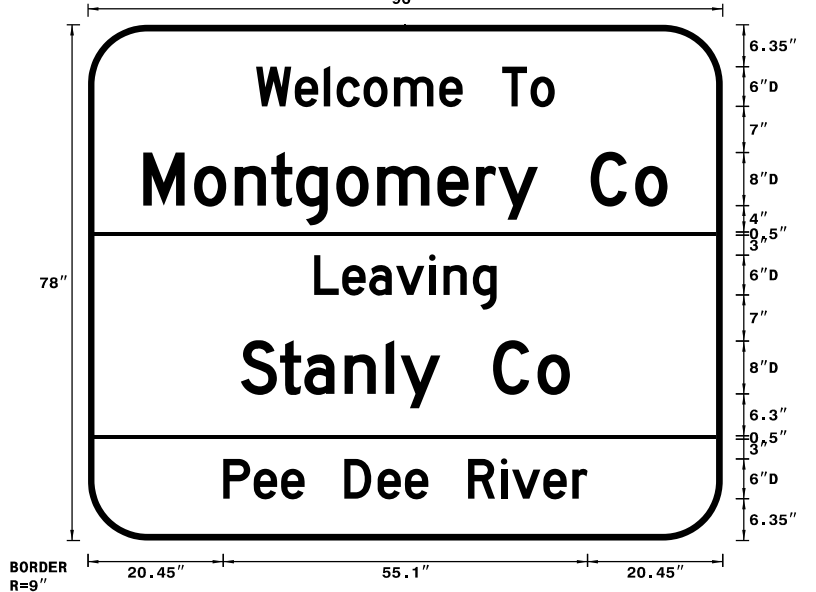

Spacing Factor is 1 unless specified otherwise


SIGN NUMBER: 108  
 TYPE: A  
 QUANTITY: 1  
 SIGN WIDTH: 8'-0"  
 HEIGHT: 6'-6"  
 TOTAL AREA: 52.0 Sq.Ft.  
 BORDER TYPE: FLUSH  
 RECESS: 0"  
 WIDTH: 1"  
 RADII: 9"  
 NO. Z BARS: 2  
 LENGTH: 88.0

BACKG COLOR: Green/Green/Green  
 COPY COLOR: White

SYMBOL	X	Y	WID	HT

MAT'L: 0.125" (3.2 mm) ALUMINUM

DESIGN BY: K HECTOR  
 CHECKED BY: R KING  
 Nov 30, 2018  
 DIV: 10  
 PROJECT ID: R-2530\_B-4974

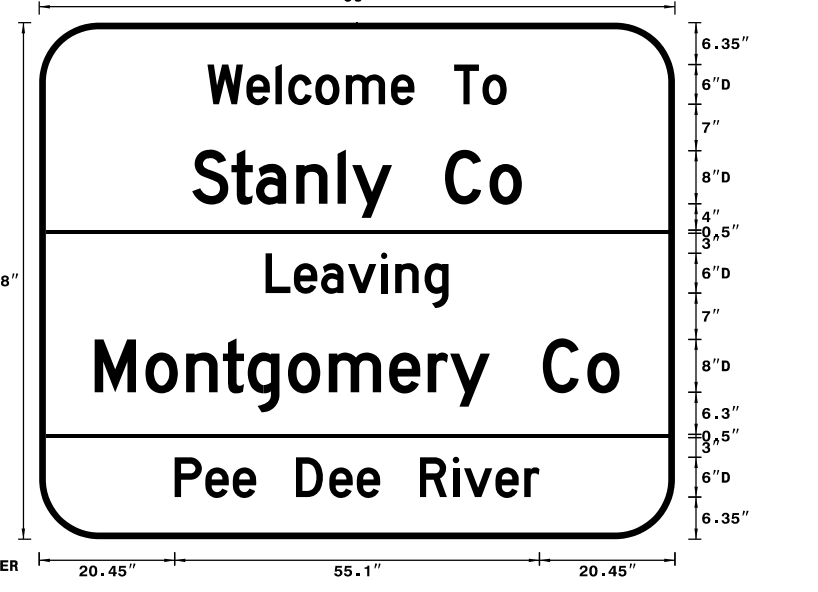

Spacing Factor is 1 unless specified otherwise

USE NOTES: 1 & 2

- Legend and border(except those that are colored black) shall be direct applied Grade C sheeting.
- Background shall be Grade C reflective sheeting.
- Shields; A, B, and C type arrows shall be on 0.032" (0.8mm) aluminum and demountable.

USE NOTES: 1 & 2

- Legend and border(except those that are colored black) shall be direct applied Grade C sheeting.
- Background shall be Grade C reflective sheeting.
- Shields; A, B, and C type arrows shall be on 0.032" (0.8mm) aluminum and demountable.

LETTER POSITIONS

Letter spacings are to start of next letter															Series/Size
															Text Length
25.4	5.9	4.4	1.9	4.1	4.6	6.8	3.5	6	4.3	3.7	25.4				D 2000
															45.2
8.4	7.7	6.2	5.5	3.8	6.1	6.2	9.1	5.8	3.4	6	8	6.7	4.9	8.4	D 2000
															79.3
34.2	4.3	4.1	4.1	5	2.2	4.4	3.6	34.2							D 2000
															27.6
23.1	5.9	3.7	6.1	6.2	2.2	6	8	6.7	4.9	23.1					D 2000
															49.8
20.5	4.6	4.1	3.5	6	5	4.1	3.5	6	5	1.7	4.7	4.4	2.3	20.5	D 2000
															55.1

FILENAME: Guidesign\_English\_8-2-13

LETTER POSITIONS

Letter spacings are to start of next letter															Series/Size
															Text Length
25.4	5.9	4.4	1.9	4.1	4.6	6.8	3.5	6	4.3	3.7	25.4				D 2000
															45.2
23.1	5.9	3.7	6.1	6.2	2.2	6	8	6.7	4.9	23.1					D 2000
															49.8
34.2	4.3	4.1	4.1	5	2.2	4.4	3.6	34.2							D 2000
															27.6
8.4	7.7	6.2	5.5	3.8	6.1	6.2	9.1	5.8	3.4	6	8	6.7	4.9	8.4	D 2000
															79.3
20.5	4.6	4.1	3.5	6	5	4.1	3.5	6	5	1.7	4.7	4.4	2.3	20.5	D 2000
															55.1

FILENAME: Guidesign\_English\_8-2-13


SIGN NUMBER: 107  
 TYPE: A  
 QUANTITY: 1  
 SIGN WIDTH: 9'-0"  
 HEIGHT: 6'-6"  
 TOTAL AREA: 58.5 Sq.Ft.  
 BORDER TYPE: FLUSH  
 RECESS: 0"  
 WIDTH: 1"  
 RADII: 9"  
 NO. Z BARS: 2  
 LENGTH: 100.0

BACKG COLOR: Green/Green/Brown  
 COPY COLOR: White

SYMBOL	X	Y	WID	HT
AR_Type D	35.4	59.7	8	12
AR_Type D	75.5	40	8	12
AR_Type D	85.7	13.3	8	12

MAT'L: 0.125" (3.2 mm) ALUMINUM

DESIGN BY: K HECTOR  
 CHECKED BY: R KING  
 Nov 30, 2018  
 DIV: 10  
 PROJECT ID: R-2530\_B-4974

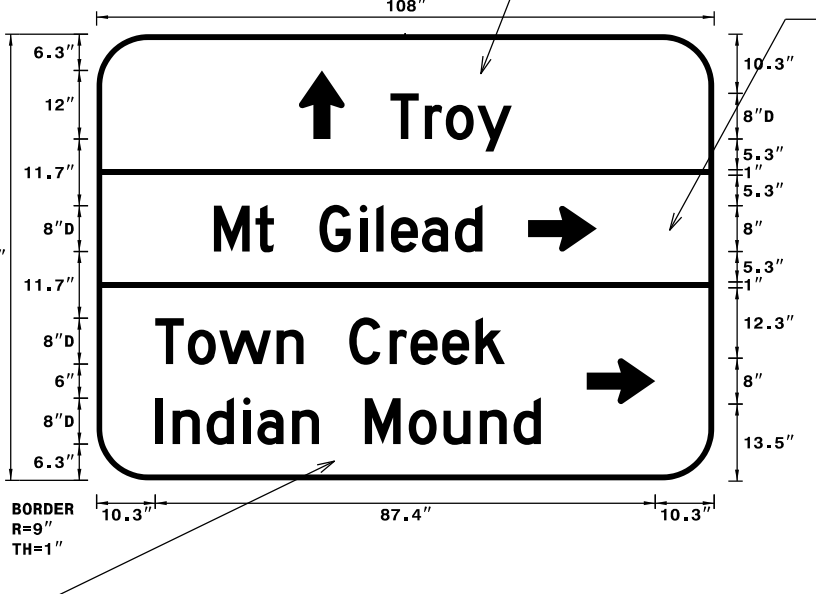

Spacing Factor is 1 unless specified otherwise


SIGN NUMBER: 105 & 109  
 TYPE: B  
 QUANTITY: 2  
 SIGN WIDTH: 9'-0"  
 HEIGHT: 3'-0"  
 TOTAL AREA: 27.0 Sq.Ft.  
 BORDER TYPE: FLUSH  
 RECESS: 0"  
 WIDTH: 1"  
 RADII: 3"  
 NO. Z BARS: 2  
 LENGTH: 100.0

BACKG COLOR: Green  
 COPY COLOR: White

SYMBOL	X	Y	WID	HT

MAT'L: 0.125" (3.2 mm) ALUMINUM

DESIGN BY: K Hector  
 CHECKED BY: R Drayton  
 Oct 26, 2018  
 DIV: 10  
 PROJECT ID: R-2530\_B-4974

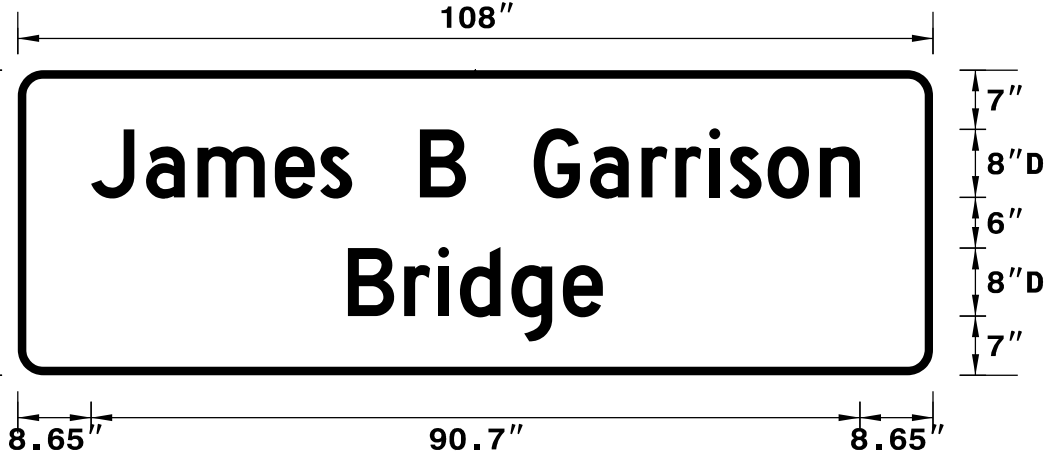

Spacing Factor is 1 unless specified otherwise

USE NOTES: 1 & 2

- Legend and border(except those that are colored black) shall be direct applied Grade C sheeting.
- Background shall be Grade C reflective sheeting.
- Shields; A, B, and C type arrows shall be on 0.032" (0.8mm) aluminum and demountable.

USE NOTES: 1,2

- Legend and border(except those that are colored black) shall be direct applied Grade C sheeting.
- Background shall be Grade C reflective sheeting.

LETTER POSITIONS

Letter spacings are to start of next letter															Series/Size
															Text Length
51.4	6	3.7	5.5	6	35.4										D 2000
															21.2
20.5	7.3	3.2	8	7	2.9	2.6	5.4	5.8	4.8	40.5					D 2000
															47
10.3	5.7	5.5	10	4.7	8	7	3.7	5.5	5.8	5.1	36.6				D 2000
															61.1
10.3	3	5.9	6.4	2.5	6.1	4.7	8	7.7	6.1	6.3	5.9	4.8	30.3		D 2000
															67.4

FILENAME: Guidesign\_English\_8-2-13


LETTER POSITIONS

Letter spacings are to start of next letter															Series/Size			
															Text Length			
8.6	6.5	6.1	9.1	5.4	3.8	8	5.4	8	6.6	6.1	4	4	2.4	4.5	6.2	4.7	8.6	D 2000
																		90.7
39	6.6	4	2.6	6.1	6.1	4.7	39											D 2000
																		30.1

FILENAME: Guidesign\_English\_8-2-13

PLOT DRIVER: pdfplotcpg  
 USER: KHECTOR  
 FILE: NCDOT\2015.NCDOT\_TMSD.Limited.Services.Contract.M.7000016704\NCDOT-R2530B.B4974\_103.c.\6.0.CAD.BTM\6.2.Work.In.Progress\Traffic\Signing\CADD\Signing\_Layout\_Plans\U2530B\_Signing\_S-3a.dgn  
 PENTABLE: NCDOT\_Signing.tbl  
 TIME: 15:46:42  
 SCALE: 1:48.3408  
 DATE: 12/05/18  
 REVISIONS

APPROVED: *Ron King* DATE: 12/13/2018



# SIGN DESIGNS

SCALE:	NTS
DATE:	12/05/18
DWG. BY:	K HECTOR
DESIGN BY:	K HECTOR
REVIEWED BY:	R KING

REVISIONS	

CADD FILE