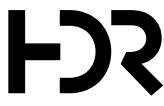


PROJ. REFERENCE NO.	SHEET NO.
R-2530B	SIGN-3C
DOCUMENT NOT CONSIDERED FINAL UNLESS ALL SIGNATURES COMPLETED	
 HDR Engineering, Inc. of the Carolinas 555 Fayetteville St, Suite 900 Raleigh, N.C. 27601 N.C.B.E.L.S. License Number: F-0116	


SIGN NUMBER: 301
TYPE: D
QUANTITY: 1
SIGN WIDTH: 5'-0"
HEIGHT: 3'-6"
TOTAL AREA: 17.5 Sq.Ft.

BACKG COLOR: Green/Green
COPY COLOR: White

SYMBOL	X	Y	WID	HT
AR_Type D	6.5	25.3	6	9
AR_Type D	38.3	4.7	6	9

MAT'L: 0.125" (3.2 mm) ALUMINUM

DESIGN BY: R DRAYTON
CHECKED BY: R KING
Nov 30, 2018
PROJECT ID: R-2530_B-4974
DIV: 10

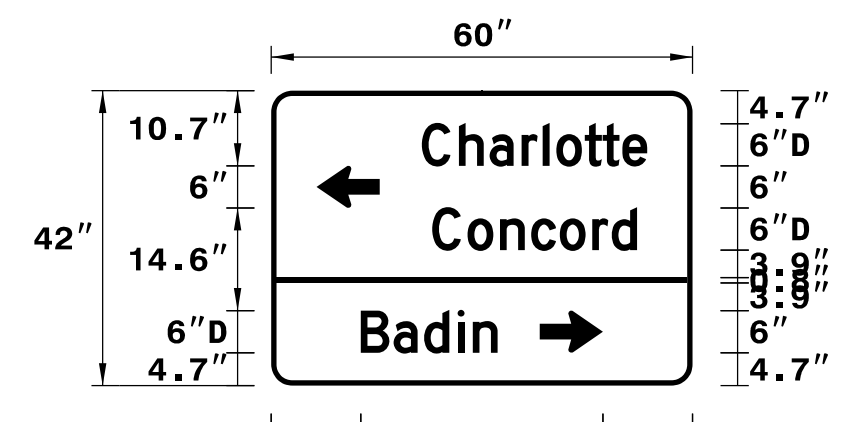

USE NOTES: 1 & 2

- Legend and border(except those that are colored black) shall be direct applied Grade C sheeting.
- Background shall be Grade c reflective sheeting.
- Shields; A, B, and C type arrows shall be on 0.032" (0.8mm) aluminum and demountable.


SIGN NUMBER: 305
TYPE: D
QUANTITY: 1
SIGN WIDTH: 5'-0"
HEIGHT: 3'-6"
TOTAL AREA: 17.5 Sq.Ft.

BACKG COLOR: Green/Green
COPY COLOR: White

SYMBOL	X	Y	WID	HT
AR_Type D	8	23.8	6	9
AR_Type D	11.3	4.7	6	9

MAT'L: 0.125" (3.2 mm) ALUMINUM

DESIGN BY: K Hector
CHECKED BY: R Drayton
Oct 26, 2018
PROJECT ID: R-2530_B-4974
DIV: 10

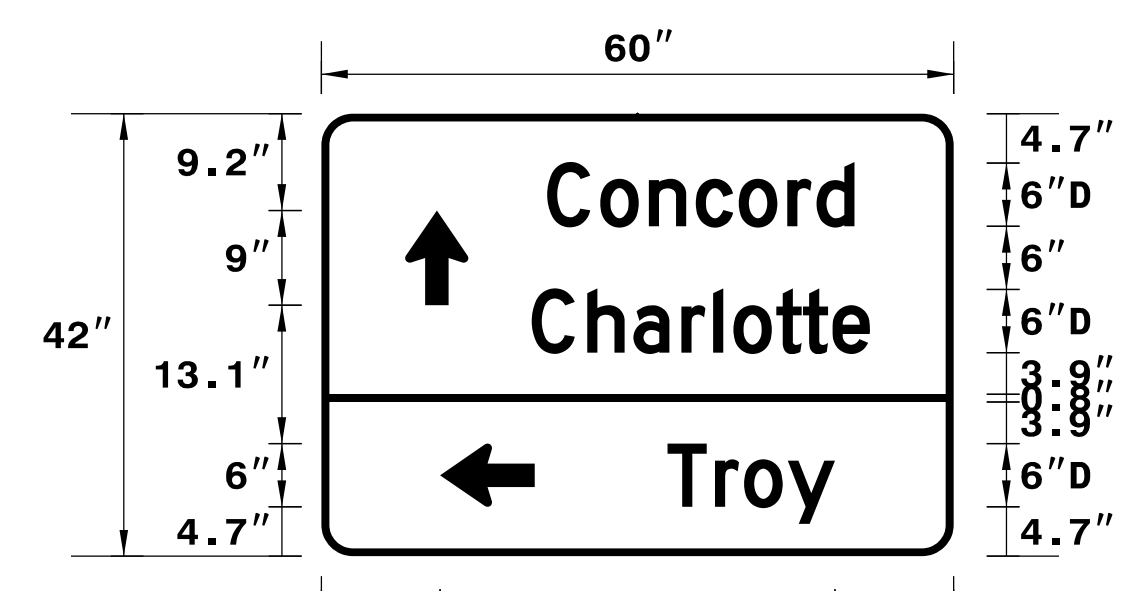

USE NOTES: 1 & 2

- Legend and border(except those that are colored black) shall be direct applied Grade C sheeting.
- Background shall be Grade C reflective sheeting.

LETTER POSITIONS

Letter spacings are to start of next letter											Series/Size
											Text Length
C	h	a	r	l	o	t	t	e			D 2000
21.5	5.3	4.4	4.6	3	1.9	4.1	2.5	2.8	3.5	6.5	32.1
C	o	n	c	o	r	d					D 2000
22.9	5	4.6	4.4	4.1	4.6	2.8	3.6	7.9			29.2
B	a	d	i	n							D 2000
12.7	4.7	4.3	4.8	2.2	3.5	27.8					19.5

FILENAME: Guidesign_Engl1sh_8-2-13
NORTH CAROLINA D.O.T. SIGN DETAIL

LETTER POSITIONS

Letter spacings are to start of next letter											Series/Size
											Text Length
C	o	n	c	o	r	d					D 2000
21.4	5	4.6	4.4	4.1	4.6	2.8	3.6	9.4			29.2
C	h	a	r	l	o	t	t	e			D 2000
20	5.3	4.4	4.6	3	1.9	4.1	2.5	2.8	3.5	8	32.1
T	r	o	y								D 2000
32.9	4.5	2.8	4.1	4.5	11.3						15.9

FILENAME: Guidesign_Engl1sh_8-2-13
NORTH CAROLINA D.O.T. SIGN DETAIL


SIGN NUMBER: 302
TYPE: D
QUANTITY: 1
SIGN WIDTH: 8'-6"
HEIGHT: 3'-0"
TOTAL AREA: 25.5 Sq.Ft.

BACKG COLOR: Green
COPY COLOR: White

SYMBOL	X	Y	WID	HT

MAT'L: 0.125" (3.2 mm) ALUMINUM

DESIGN BY: K HECTOR
CHECKED BY: R KING
Nov 30, 2018
PROJECT ID: R-2530_B-4974
DIV: 10

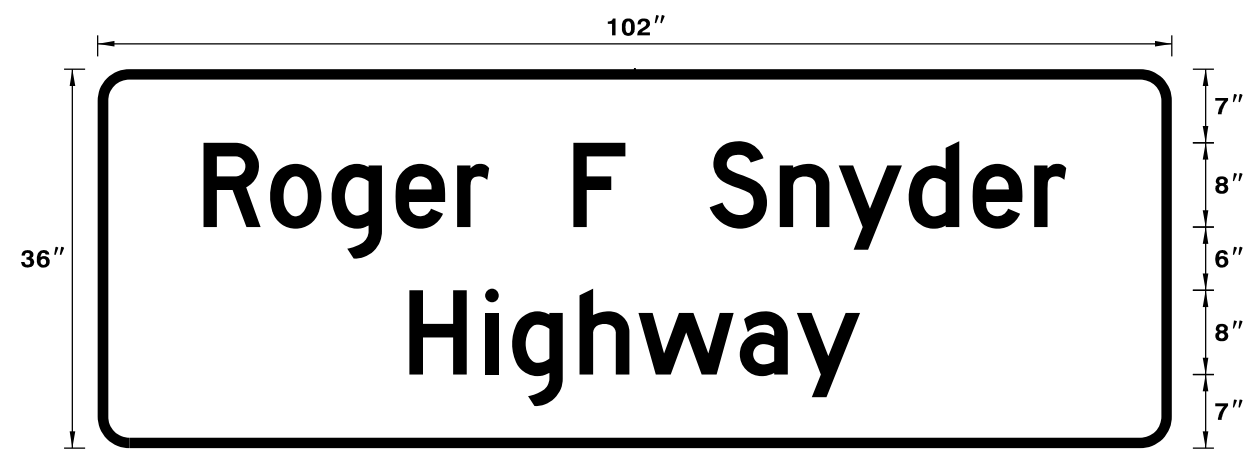

USE NOTES: 1,2

- Legend and border(except those that are colored black) shall be direct applied Grade C sheeting.
- Background shall be Grade C reflective sheeting.


SIGN NUMBER: 312
TYPE: D
QUANTITY: 1
SIGN WIDTH: 6'-6"
HEIGHT: 3'-0"
TOTAL AREA: 19.5 Sq.Ft.

BACKG COLOR: Green
COPY COLOR: White

SYMBOL	X	Y	WID	HT

MAT'L: 0.125" (3.2 mm) ALUMINUM

DESIGN BY: K HECTOR
CHECKED BY: R KING
Nov 28, 2018
PROJECT ID: R-2530_B-4974
DIV: 10

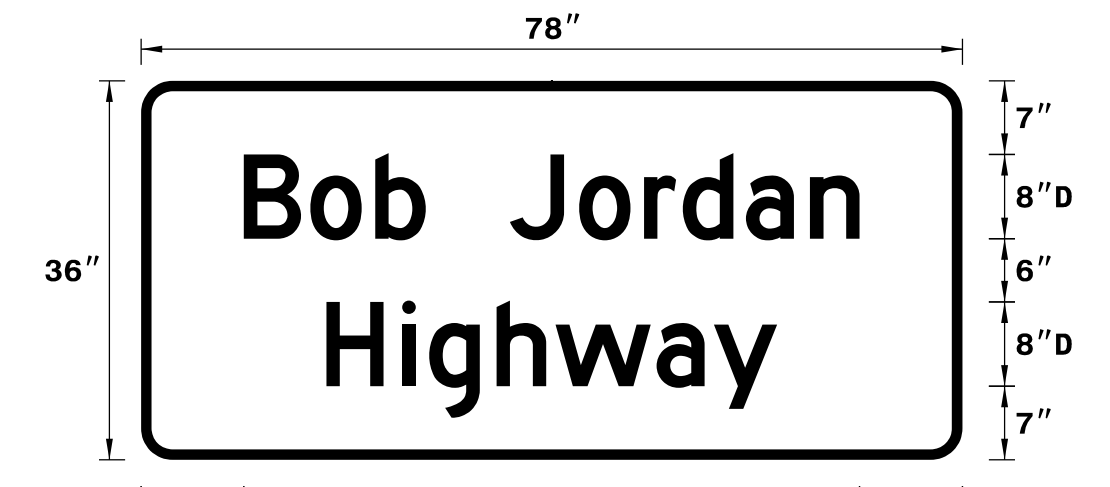

USE NOTES: 1 & 2

- Legend and border(except those that are colored black) shall be direct applied Grade C sheeting.
- Background shall be Grade C reflective sheeting.
- Shields; A, B, and C type arrows shall be on 0.032" (0.8mm) aluminum and demountable.

LETTER POSITIONS

Letter spacings are to start of next letter											Series/Size					
											Text Length					
R	o	g	e	r	F	S	n	y	d	e	r	D 2000				
10	6.3	5.8	6.1	5.8	3	8	5	8	6.6	5.6	6.6	6.1	5.8	3	10	81.9
H	i	g	h	w	a	y										D 2000
29.6	7.2	2.6	6.4	5.6	9.6	5.4	6	29.6								42.8

FILENAME: Guidesign_Engl1sh_8-2-13
NORTH CAROLINA D.O.T. SIGN DETAIL


LETTER POSITIONS

Letter spacings are to start of next letter											Series/Size	
											Text Length	
B	o	b	J	o	r	d	a	n			D 2000	
9.8	6.3	6.2	4.8	8	6.6	6.2	3.7	6	6.1	4.7	9.8	58.5
H	i	g	h	w	a	y					D 2000	
17.6	7.2	2.6	6.4	5.6	9.6	5.4	6	17.6			42.8	

FILENAME: Guidesign_Engl1sh_8-2-13
NORTH CAROLINA D.O.T. SIGN DETAIL

PLOT DRIVER: pdfplotfcg
 USER: KHECTOR
 DATE: 12/05/18
 TIME: 15:54:04
 SCALE: 1:48.3408
 FILE: NCDOT\2015.NCDOT_TMSD.Limited.Ser.Vices.Contract.M.7000016704\NCDOT-R2530B.B4974.IT03.c.\6.0.CAD.BTM\6.2.Work\In_Progress\Traffic\Signing\CADD\Signing_Layout_Plans\U2530B_Signing_S-3c.dgn

APPROVED: *Ron King* DATE: 12/13/2018



SIGN DESIGNS

SCALE:	NTS
DATE:	12/05/18
DWG. BY:	K HECTOR
DESIGN BY:	K HECTOR
REVIEWED BY:	R KING

REVISIONS	

CADD FILE