


PROJ. REFERENCE NO.	SHEET NO.
R-2530B	SIGN-3D
DOCUMENT NOT CONSIDERED FINAL UNLESS ALL SIGNATURES COMPLETED	
 HDR Engineering, Inc. of the Carolinas 555 Fayetteville St, Suite 900 Raleigh, N.C. 27601 N.C.B.E.L.S. License Number: F-0116	

SIGN NUMBER: 307
 TYPE: D
 QUANTITY: 1
 SIGN WIDTH: 5'-6"
 HEIGHT: 3'-0"
 TOTAL AREA: 16.5 Sq.Ft.

BACKG COLOR: Green
 COPY COLOR: White


SYMBOL	X	Y	WID	HT

MAT'L: 0.125" (3.2 mm) ALUMINUM

BORDER TYPE: FLUSH
 RECESS: 0"
 WIDTH: 1"
 RADII: 3"

NO. Z BARS:
 LENGTH:

DESIGN BY: none
 CHECKED BY:
 Nov 08, 2018
 PROJECT ID: ID
 DIV: DIV

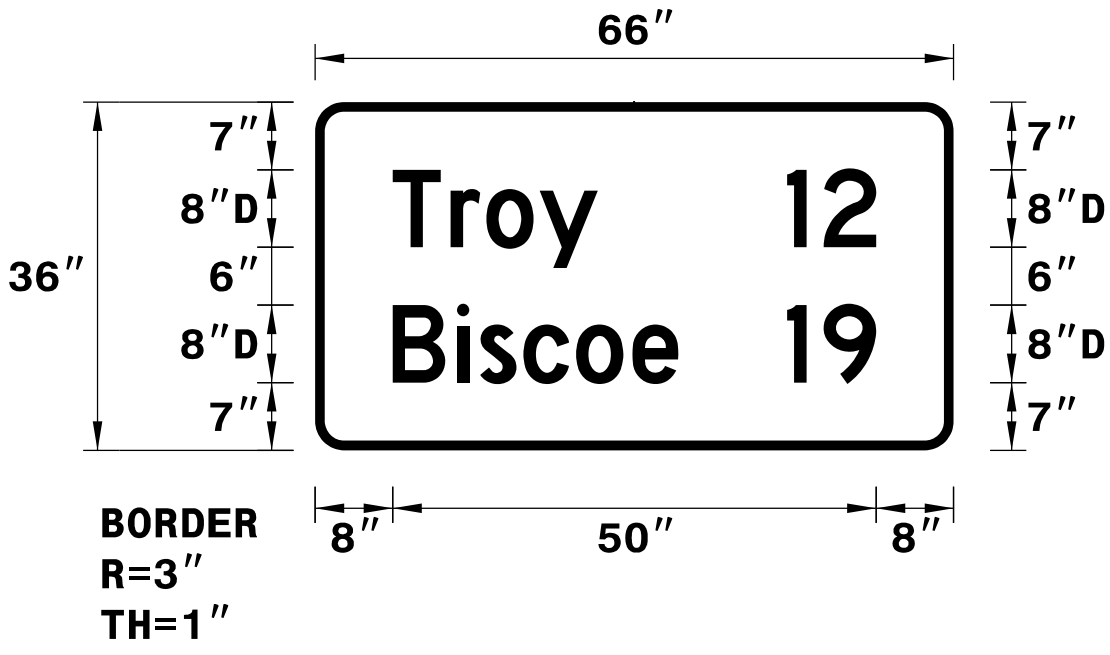

Spacing Factor is 1 unless specified otherwise

USE NOTES: 1,2

- Legend and border(except those that are colored black) shall be direct applied Grade C sheeting.
- Background shall be Grade C reflective sheeting.

LETTER POSITIONS

Letter spacings are to start of next letter

	T	r	o	y	1	2															Series/Size Text Length
	8	6	3.7	5.5	6	19.6	3.8	5.4	8												D 2000 50
		B	i	s	c	o	e		1	9											D 2000 50
	8	6.6	2.4	4.5	5.4	5.8	4.7	8	3.3	3.8	5.4	8									

FILENAME: Guidesign_English_8-2-13 NORTH CAROLINA D.O.T. SIGN DETAIL

SIGN NUMBER: 309
 TYPE: D
 QUANTITY: 1
 SIGN WIDTH: 5'-6"
 HEIGHT: 3'-6"
 TOTAL AREA: 19.3 Sq.Ft.

BACKG COLOR: Green/Green
 COPY COLOR: White


SYMBOL	X	Y	WID	HT
AR_Type D	17.3	29	6	9
AR_Type D	49.1	10	6	9

MAT'L: 0.125" (3.2 mm) ALUMINUM

BORDER TYPE: FLUSH
 RECESS: 0"
 WIDTH: 0.75"
 RADII: 6"

NO. Z BARS:
 LENGTH:

DESIGN BY: R DRAYTON
 CHECKED BY: R KING
 Nov 30, 2018
 PROJECT ID: R-2530_B-4974
 DIV: 10

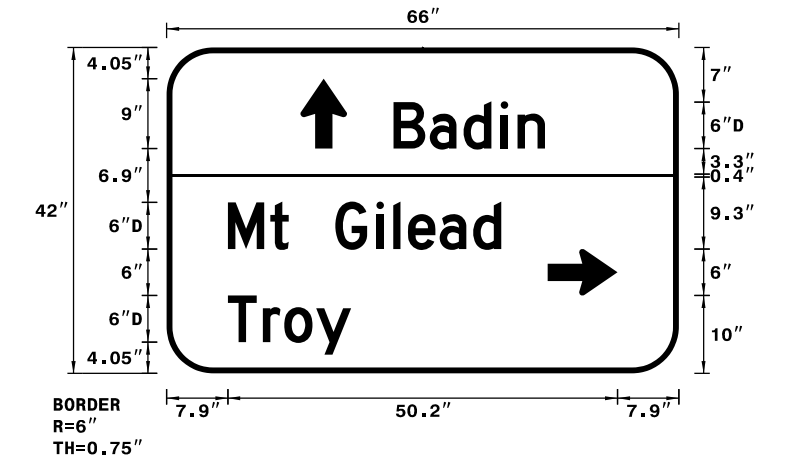

Spacing Factor is 1 unless specified otherwise

USE NOTES: 1 & 2

- Legend and border(except those that are colored black) shall be direct applied Grade C sheeting.
- Background shall be Grade C reflective sheeting.
- Shields; A, B, and C type arrows shall be on 0.032" (0.8mm) aluminum and demountable.

LETTER POSITIONS

Letter spacings are to start of next letter

	B	a	d	i	n																Series/Size Text Length
	29.3	4.7	4.3	4.8	2.2	3.5	17.2														D 2000 19.5
		M	t	G	i	l	e	a	d												D 2000 35.2
	7.9	5.5	2.4	6	5.3	2.2	1.9	4.1	4.3	3.6	22.9										
		T	r	o	y																D 2000 15.9
	7.9	4.5	2.8	4.1	4.5	42.2															

FILENAME: Guidesign_English_8-2-13 NORTH CAROLINA D.O.T. SIGN DETAIL

SIGN NUMBER: 310
 TYPE: D
 QUANTITY: 1
 SIGN WIDTH: 8'-0"
 HEIGHT: 3'-0"
 TOTAL AREA: 24.0 Sq.Ft.

BACKG COLOR: Green
 COPY COLOR: White


SYMBOL	X	Y	WID	HT
AR_Type D	8	13.7	8	12

MAT'L: 0.125" (3.2 mm) ALUMINUM

BORDER TYPE: FLUSH
 RECESS: 0"
 WIDTH: 1"
 RADII: 3"

NO. Z BARS:
 LENGTH:

DESIGN BY: K Hector
 CHECKED BY: R Drayton
 Oct 26, 2018
 PROJECT ID: R-2530_B-4974
 DIV: 10

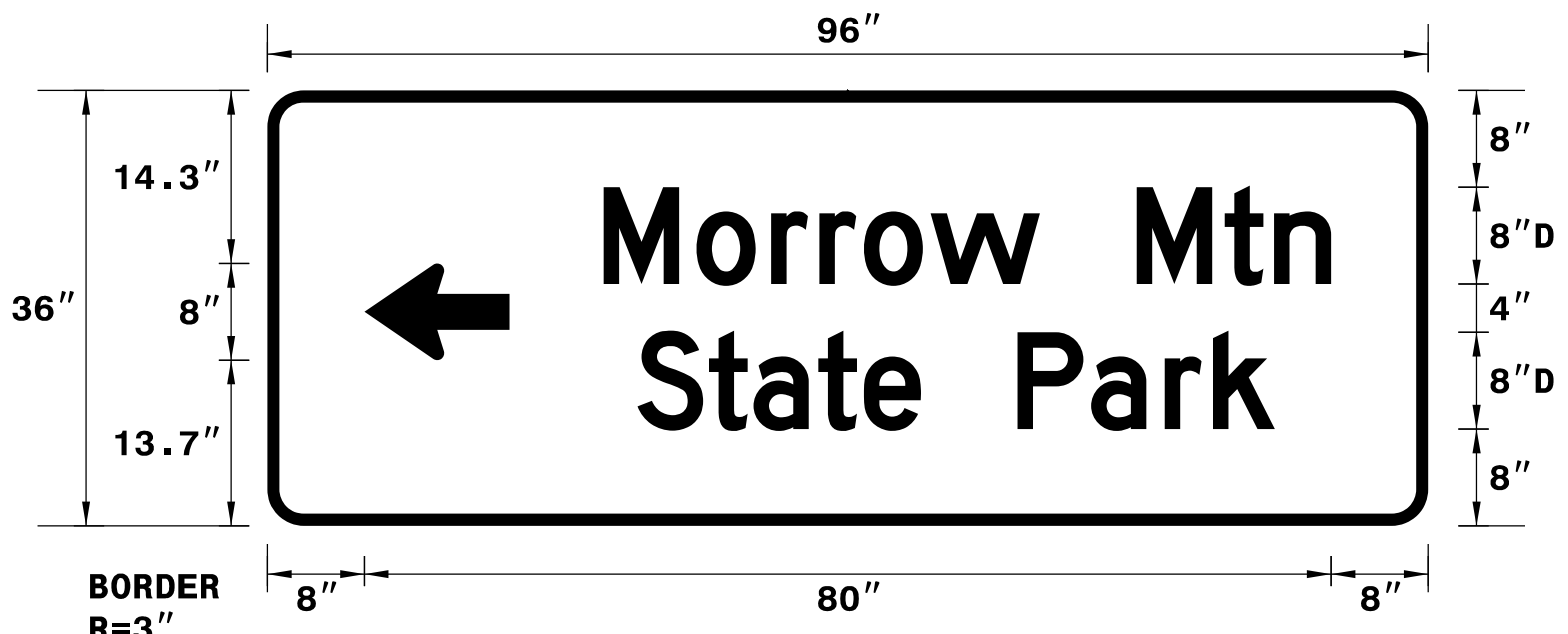

Spacing Factor is 1 unless specified otherwise

USE NOTES: 1,2

- Legend and border(except those that are colored black) shall be direct applied Grade C sheeting.
- Background shall be Grade C reflective sheeting.


LETTER POSITIONS

Letter spacings are to start of next letter


	M	o	r	r	o	w		M	t	n											Series/Size Text Length	
	27.8	7.7	6.2	4	3.7	5.5	9	8	7.3	4.1	4.7	8									D 2000 60.2	
		S	t	a	t	e		P	a	r	k											D 2000 52.7
	30.6	5.9	3.7	5.4	3.8	4.7	8	6.1	6.1	4	5.1	12.7										

FILENAME: Guidesign_English_8-2-13 NORTH CAROLINA D.O.T. SIGN DETAIL

APPROVED: *Ron King* DATE: 12/13/2018



SIGN DESIGNS



SCALE: NTS	REVISIONS
DATE: 12/05/18	
DWG. BY: K HECTOR	
DESIGN BY: K HECTOR	
REVIEWED BY: R KING	
CADD FILE	

PLOT DRIVER: pldrvr.plt
 USER: KHECTOR
 FILE: NCDOT\2015.NCDOT_TMSD.Limited.Ser.Vices.Contract.M.7000016704\NCDOT-R2530B.B4974_103.c.\6.0.CAD.BTM\6.2.Work.In.Progess\Traffic\Signing\CADD\Signing_Layout_Plans\U2530B_Signing_S-3d.dgn
 PENTABLE: NCDOT_Signing.tbl
 TIME: 15:55:50
 SCALE: 1:48.3408
 DATE: 12/05/18

REVISIONS