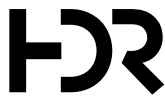


PROJ. REFERENCE NO.	SHEET NO.
R-2530B	SIGN-3E
DOCUMENT NOT CONSIDERED FINAL UNLESS ALL SIGNATURES COMPLETED	
 HDR Engineering, Inc. of the Carolinas 555 Fayetteville St, Suite 900 Raleigh, N.C. 27601 N.C.B.E.L.S. License Number: F-0116	

SIGN NUMBER: 311 BACKG COLOR: Green/Green
 TYPE: D COPY COLOR: White

QUANTITY: 1

SYMBOL	X	Y	WID	HT
AR_Type D	9.6	25.3	8	12
AR_Type D	8.5	6.8	8	12


SIGN WIDTH: 7'-0"
 HEIGHT: 3'-6"
 TOTAL AREA: 24.5 Sq.Ft.

BORDER TYPE: FLUSH
 RECESS: 0"
 WIDTH: 1"
 RADII: 3"

NO. Z BARS:
 LENGTH:

MAT'L: 0.125" (3.2 mm) ALUMINUM

DESIGN BY: K Hector CHECKED BY: R Drayton Oct 26, 2018
 PROJECT ID: R-2530_B-4974 DIV: 10

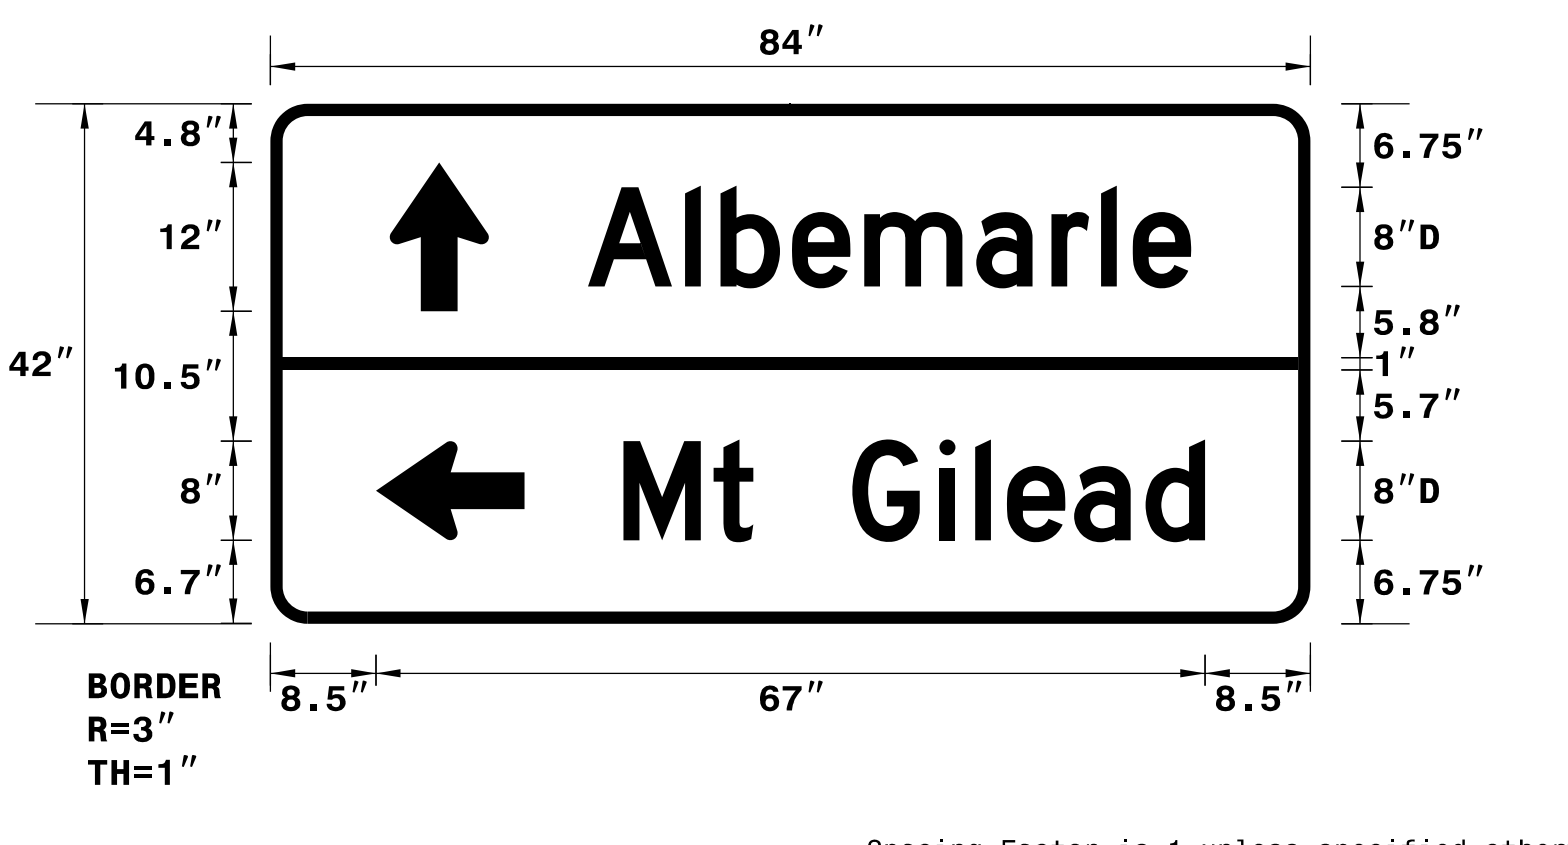

BORDER R=3" TH=1"

Spacing Factor is 1 unless specified otherwise

USE NOTES: 1,2

- Legend and border(except those that are colored black) shall be direct applied Grade C sheeting.
- Background shall be Grade C reflective sheeting.

LETTER POSITIONS

Letter spacings are to start of next letter

Letter spacings are to start of next letter												Series/Size Text Length	
25.6	7.8	2.9	5.8	5.8	9	6.1	4	2.6	4.7	9.6			D 2000
													48.7
													D 2000
28.5	7.3	3.2	8	7	2.9	2.6	5.4	5.8	4.8	8.5			47

FILENAME: Guidesign_English_8-2-13 NORTH CAROLINA D.O.T. SIGN DETAIL

SIGN NUMBER: 303 BACKG COLOR: Green
 TYPE: D COPY COLOR: White

QUANTITY: 1

SYMBOL	X	Y	WID	HT
AR_Type D	61.3	8	8	12


SIGN WIDTH: 7'-0"
 HEIGHT: 2'-0"
 TOTAL AREA: 14.0 Sq.Ft.

BORDER TYPE: FLUSH
 RECESS: 0"
 WIDTH: 1"
 RADII: 3"

NO. Z BARS:
 LENGTH:

MAT'L: 0.125" (3.2 mm) ALUMINUM

DESIGN BY: K Hector CHECKED BY: R Drayton Oct 26, 2018
 PROJECT ID: R-2530_B-4974 DIV: 10

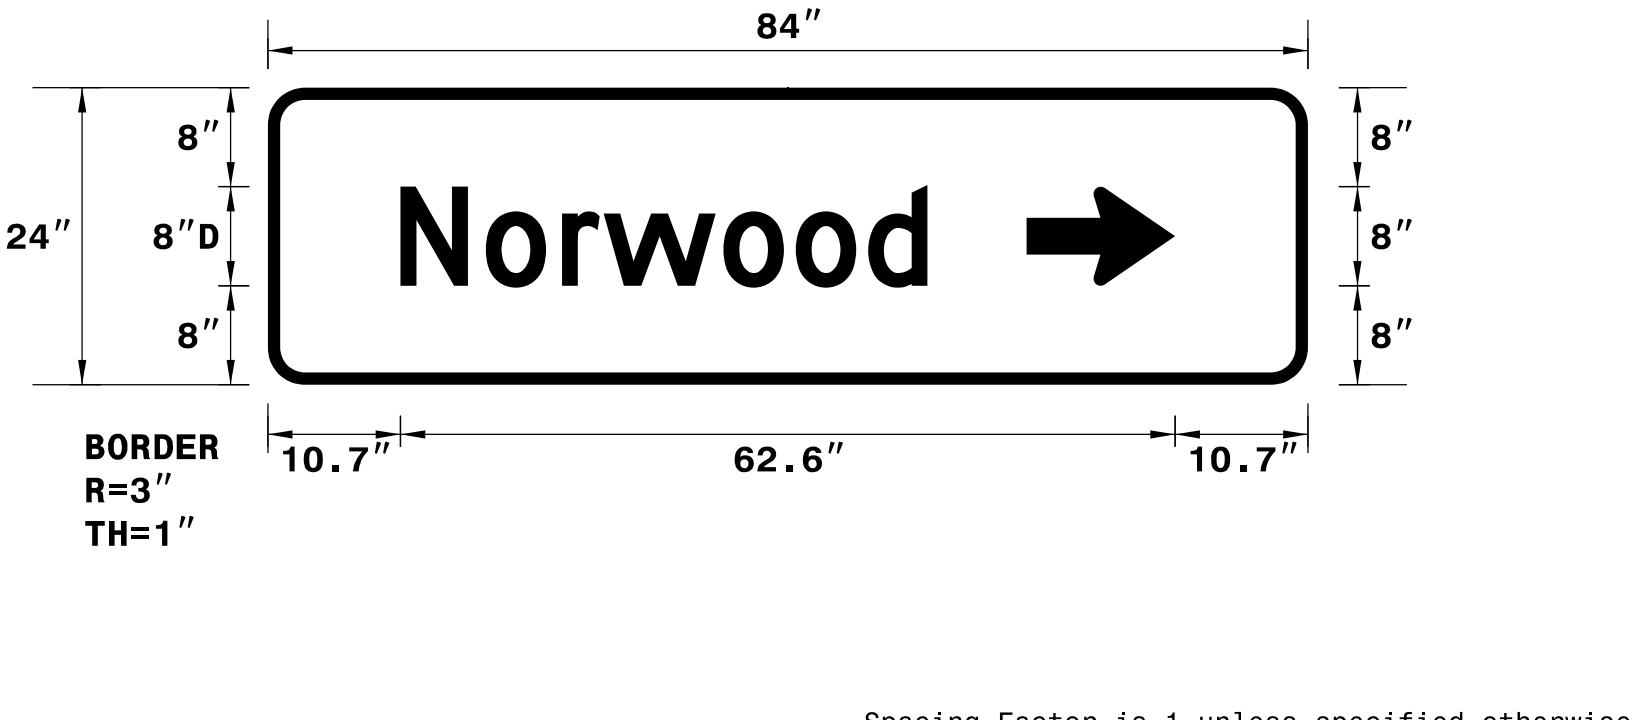

BORDER R=3" TH=1"

Spacing Factor is 1 unless specified otherwise

USE NOTES: 1,2

- Legend and border(except those that are colored black) shall be direct applied Grade C sheeting.
- Background shall be Grade C reflective sheeting.

LETTER POSITIONS

Letter spacings are to start of next letter

Letter spacings are to start of next letter												Series/Size Text Length		
														D 2000
														42.6

FILENAME: Guidesign_English_8-2-13 NORTH CAROLINA D.O.T. SIGN DETAIL

SIGN NUMBER: 304 BACKG COLOR: Green
 TYPE: D COPY COLOR: White

QUANTITY: 1

SYMBOL	X	Y	WID	HT
AR_Type D	10.7	8	8	12


SIGN WIDTH: 7'-0"
 HEIGHT: 2'-0"
 TOTAL AREA: 14.0 Sq.Ft.

BORDER TYPE: FLUSH
 RECESS: 0"
 WIDTH: 1"
 RADII: 3"

NO. Z BARS:
 LENGTH:

MAT'L: 0.125" (3.2 mm) ALUMINUM

DESIGN BY: K Hector CHECKED BY: R Drayton Oct 26, 2018
 PROJECT ID: R-2530_B-4974 DIV: 10

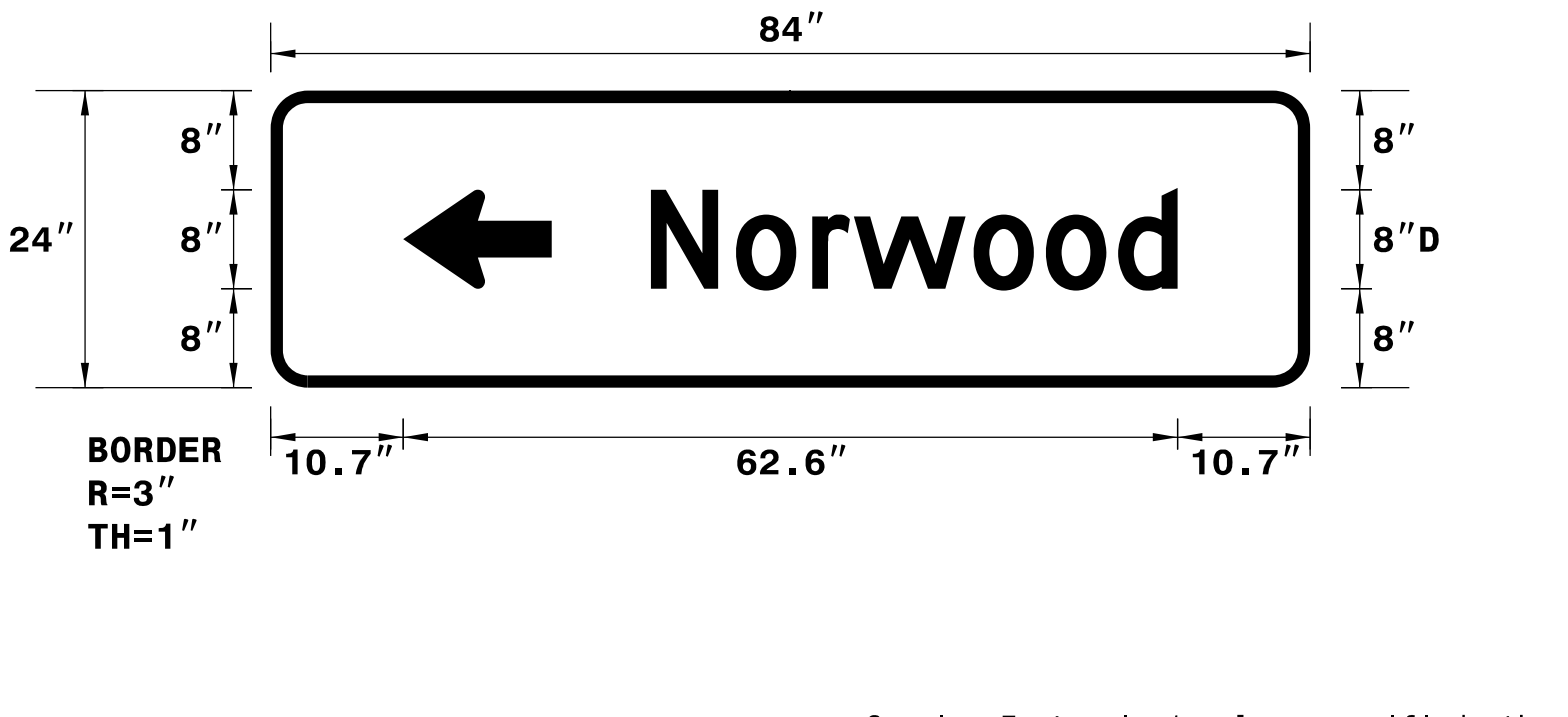

BORDER R=3" TH=1"

Spacing Factor is 1 unless specified otherwise

USE NOTES: 1,2

- Legend and border(except those that are colored black) shall be direct applied Grade C sheeting.
- Background shall be Grade C reflective sheeting.

LETTER POSITIONS


Letter spacings are to start of next letter

Letter spacings are to start of next letter												Series/Size Text Length		
														D 2000
														42.6

FILENAME: Guidesign_English_8-2-13 NORTH CAROLINA D.O.T. SIGN DETAIL


PLOT DRIVER: pdfplotter PENTABLE: NCDOT_Signing.tbl REVISIONS
 USER: KHECTOR DATE: 12/05/18 SCALE: 1:48.3408
 TIME: 15:57:23 FILE: NCDOT\2015.NCDOT_TMSD.Limited.Services.Contract.M.7000016704\NCDOT-R2530B.B4974.IT03.c.\6.0.CAD.BTMX.6.2.Work.In.Progress\Traffic\Signing\CADD\Signing_Layout_Plans\U2530B_Signing_S-3e.dgn

APPROVED: *Ronald W. King* DATE: 12/13/2018



SIGN DESIGNS

REVISIONS	

SCALE: NTS	
DATE: 12/05/18	
DWG. BY: K HECTOR	
DESIGN BY: K HECTOR	
REVIEWED BY: R KING	CADD FILE