
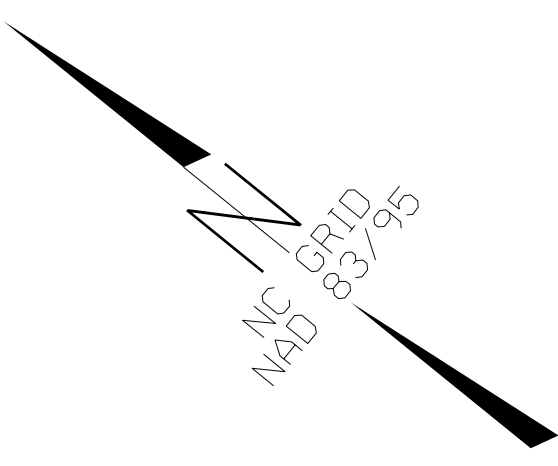
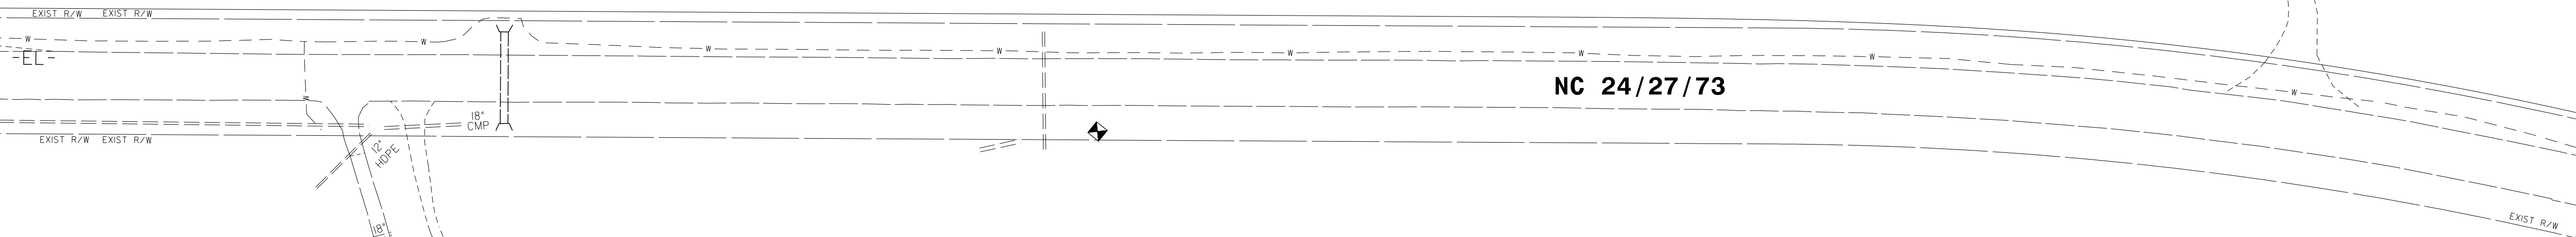


| | |
|---|-----------|
| PROJ. REFERENCE NO. | SHEET NO. |
| R-2530B | SIGN-13A |
| DOCUMENT NOT CONSIDERED FINAL UNLESS ALL SIGNATURES COMPLETED | |
|  HDR Engineering, Inc. of the Carolinas 555 Fayetteville St, Suite 900 Raleigh, N.C. 27601 N.C.B.E.L.S. License Number: F-0116 | |



MATCH LINE SHT SIGN-12A

MATCH LINE SHT SIGN-14A



TRUCKS
ENTERING
HIGHWAY



45
M.P.H.

SEE NOTE 1.

NC 24/27/73

REVISIONS

PLOT DRIVER: \$PLTDVRS\$ PENTABLE: \$PENTBLS\$
 USER: \$USER\$ DATE: \$DATE\$ TIME: \$TIME\$ SCALE: \$SCALESHT\$
 FILE: \$PWWARVAULTPATHDESIG\$

| | | | | | | | | | | |
|--|---|---|--|--|--|--|--|--|--|--|
| APPROVED: <i>Ron King</i> DATE: 12/13/2018 |  | EXISTING SIGN DETAIL | | | | | | | | |
| SCALE: NTS DATE: \$DATES\$ DWG. BY: K HECTOR DESIGN BY: K HECTOR REVIEWED BY: R KING | |  | REVISIONS <table border="1"> <tr><td> </td><td> </td></tr> <tr><td> </td><td> </td></tr> <tr><td> </td><td> </td></tr> <tr><td> </td><td> </td></tr> </table> | | | | | | | |
| | | | | | | | | | | |
| | | | | | | | | | | |
| | | | | | | | | | | |
| | | | | | | | | | | |