

**This electronic collection of documents is provided  
for the convenience of the user  
and is Not a Certified Document –**

**The documents contained herein were originally issued  
and sealed by the individuals whose names and license  
numbers appear on each page, on the dates appearing  
with their signature on that page.**

**This file or an individual page  
shall not be considered a certified document.**

5/14/99



# Kimley»Horn

421 FAYETTEVILLE STREET, SUITE 600  
RALEIGH, NC 27601

RIGHT-OF-WAY REV.  
CONST. REV.

PROJECT REFERENCE NO. R-2530B	SHEET NO. 60
ROADWAY DESIGN ENGINEER	HYDRAULICS ENGINEER

**DOCUMENT NOT CONSIDERED FINAL  
UNLESS ALL SIGNATURES COMPLETED**

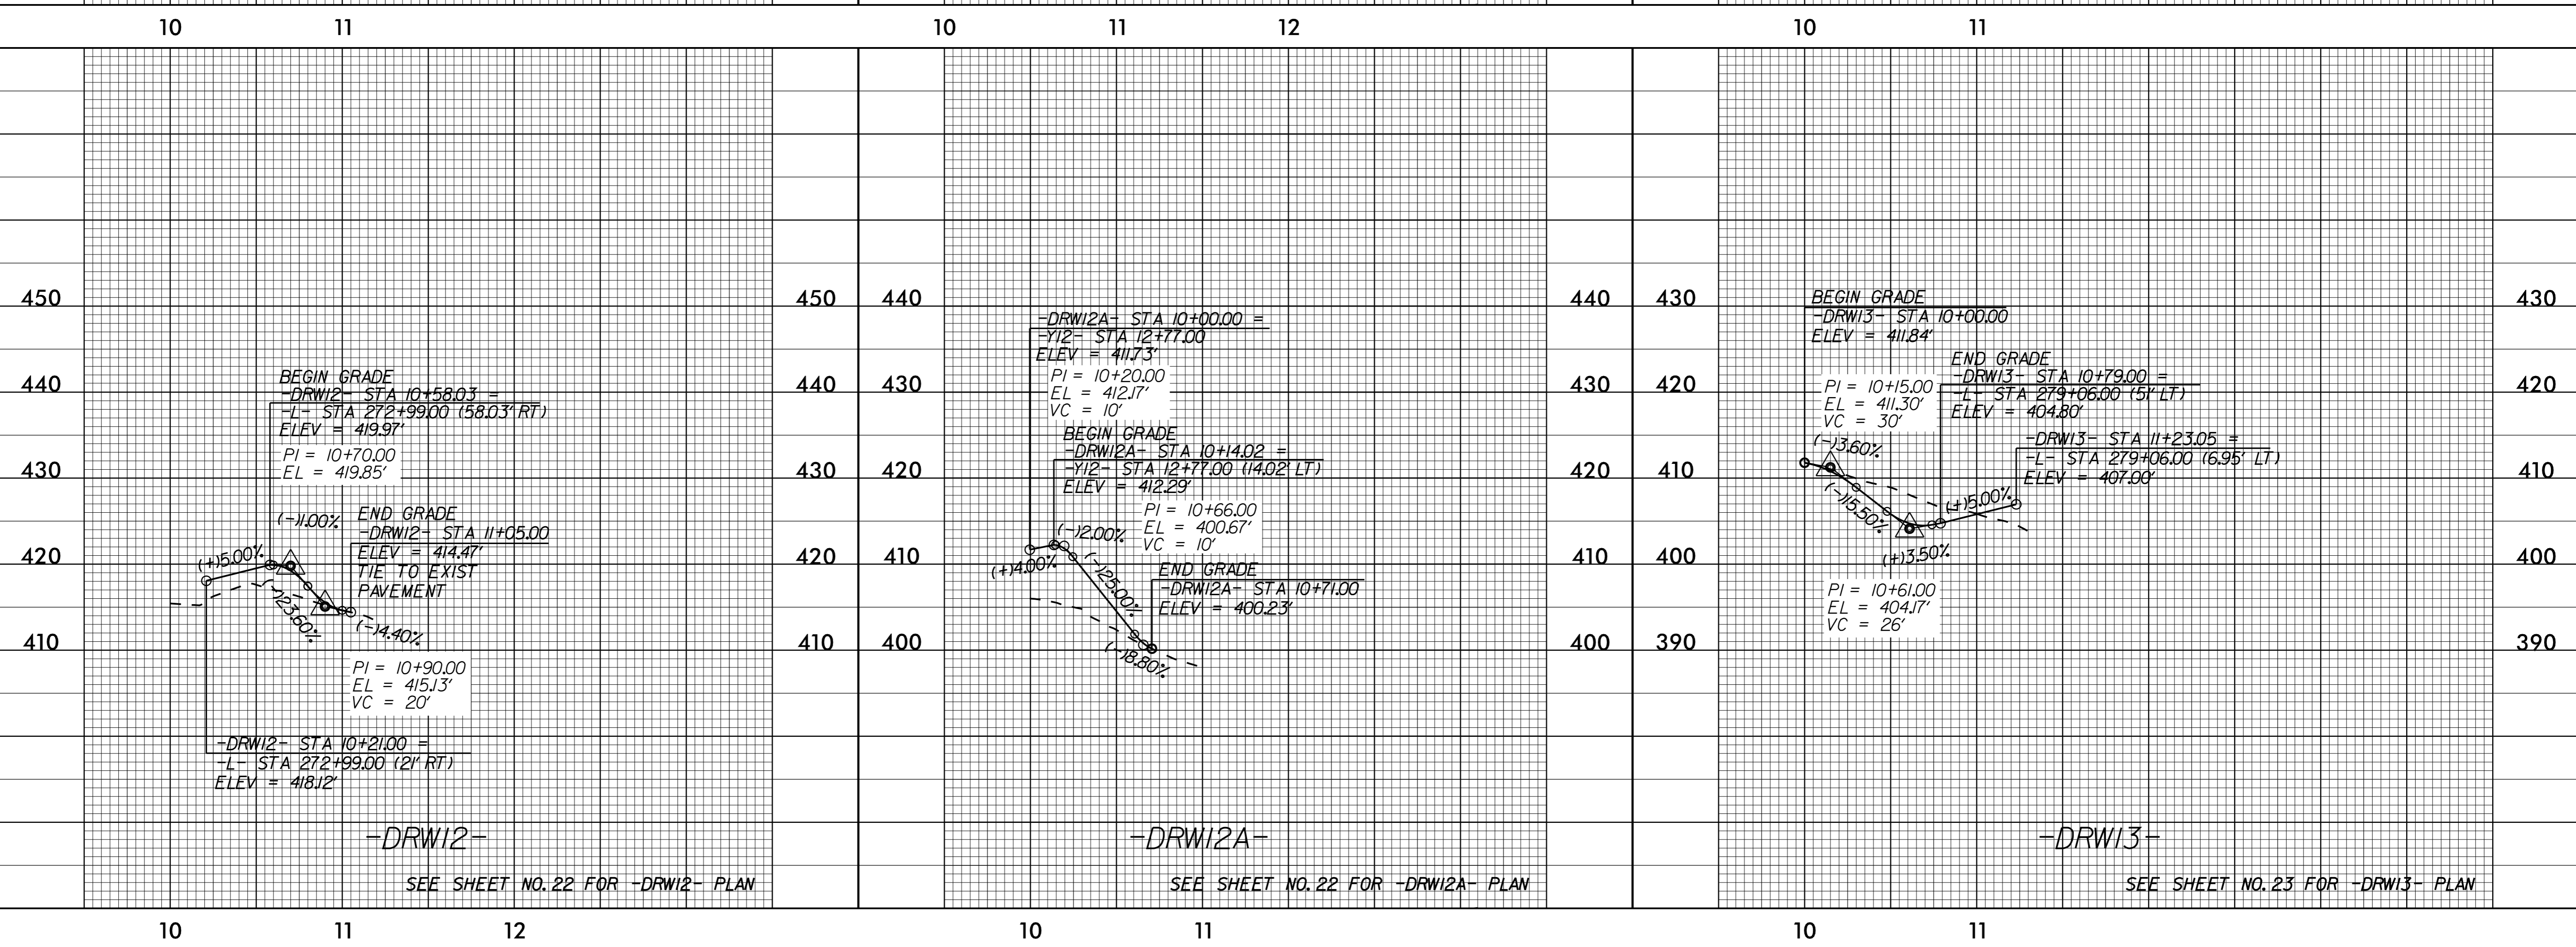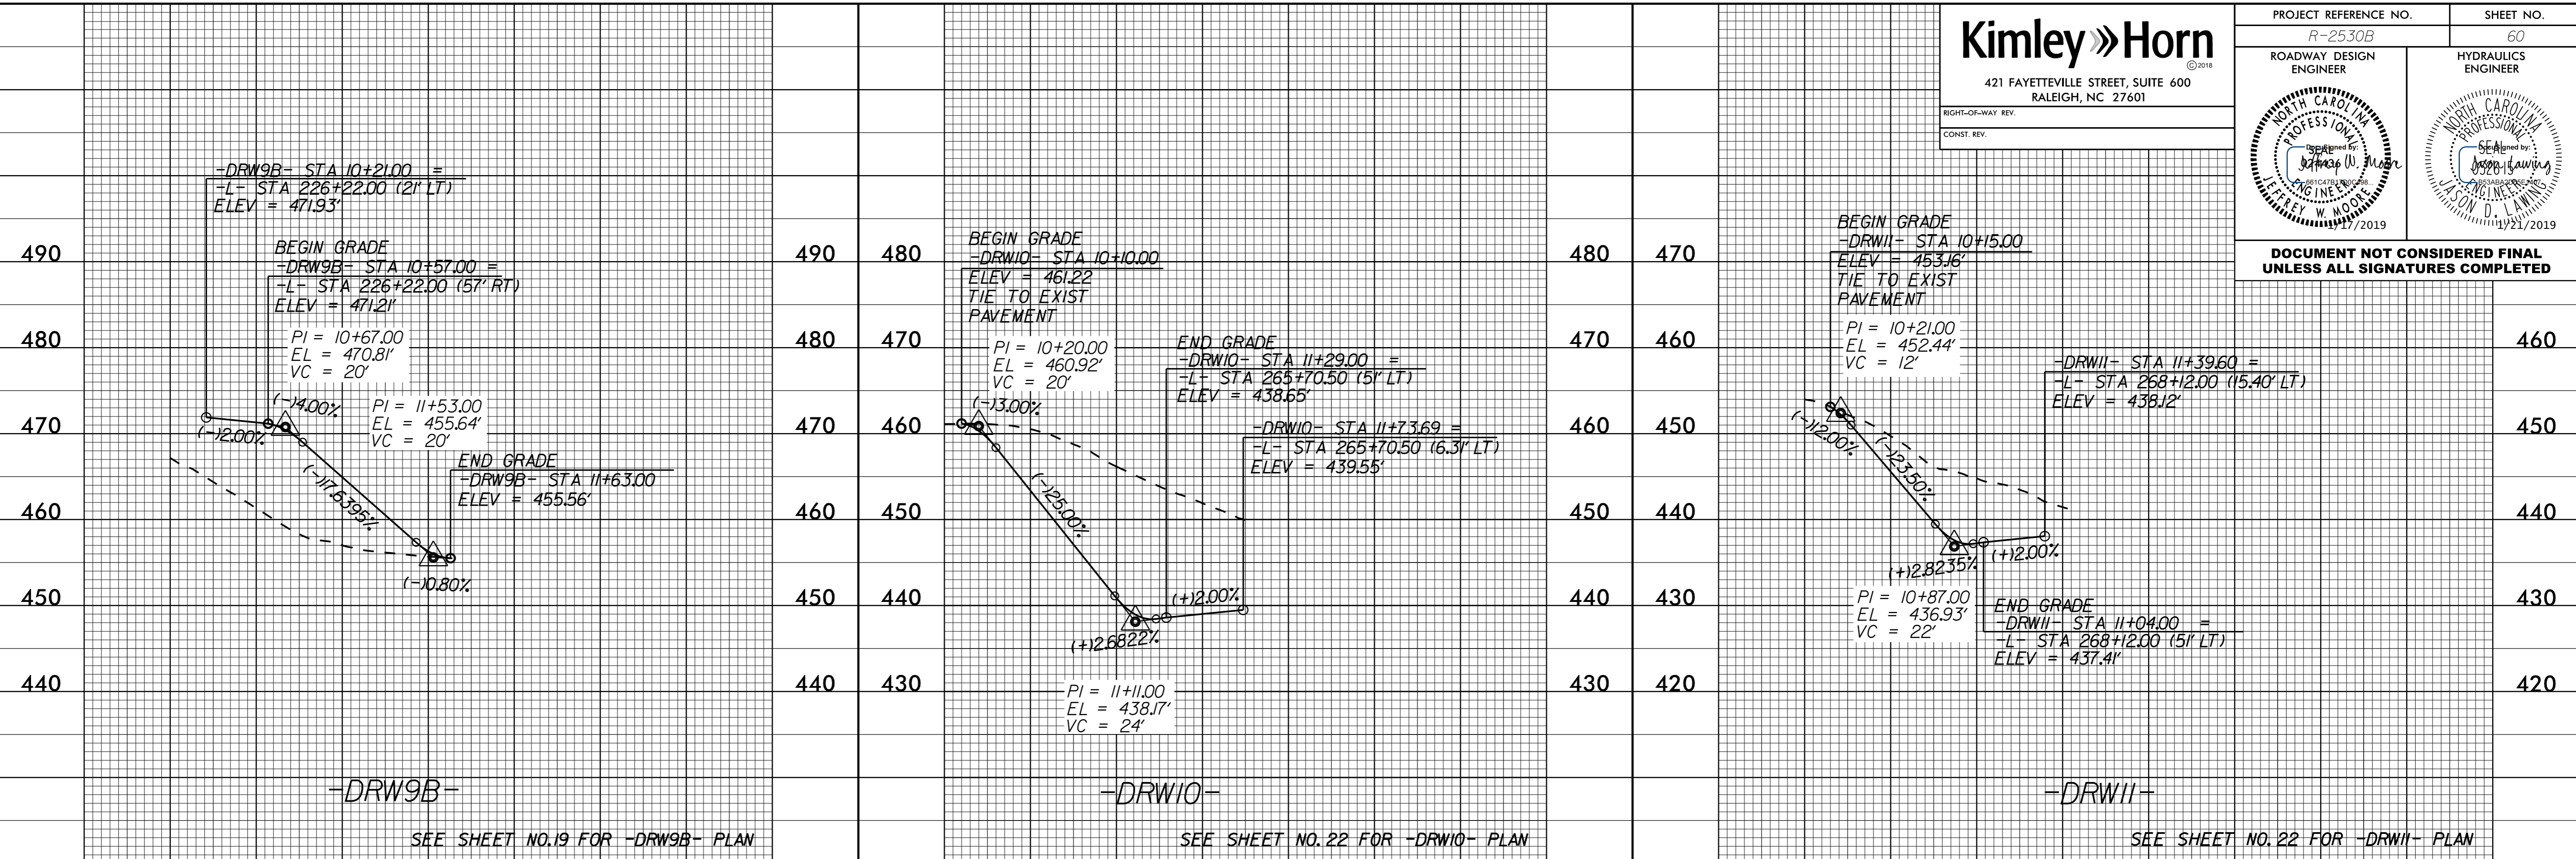

11/6/2018



5/14/99




# Kimley»Horn

421 FAYETTEVILLE STREET, SUITE 600  
RALEIGH, NC 27601




RIGHT-OF-WAY REV.  
CONST. REV.

PROJECT REFERENCE NO. R-2530B	SHEET NO. 61
ROADWAY DESIGN ENGINEER	HYDRAULICS ENGINEER

**DOCUMENT NOT CONSIDERED FINAL  
UNLESS ALL SIGNATURES COMPLETED**

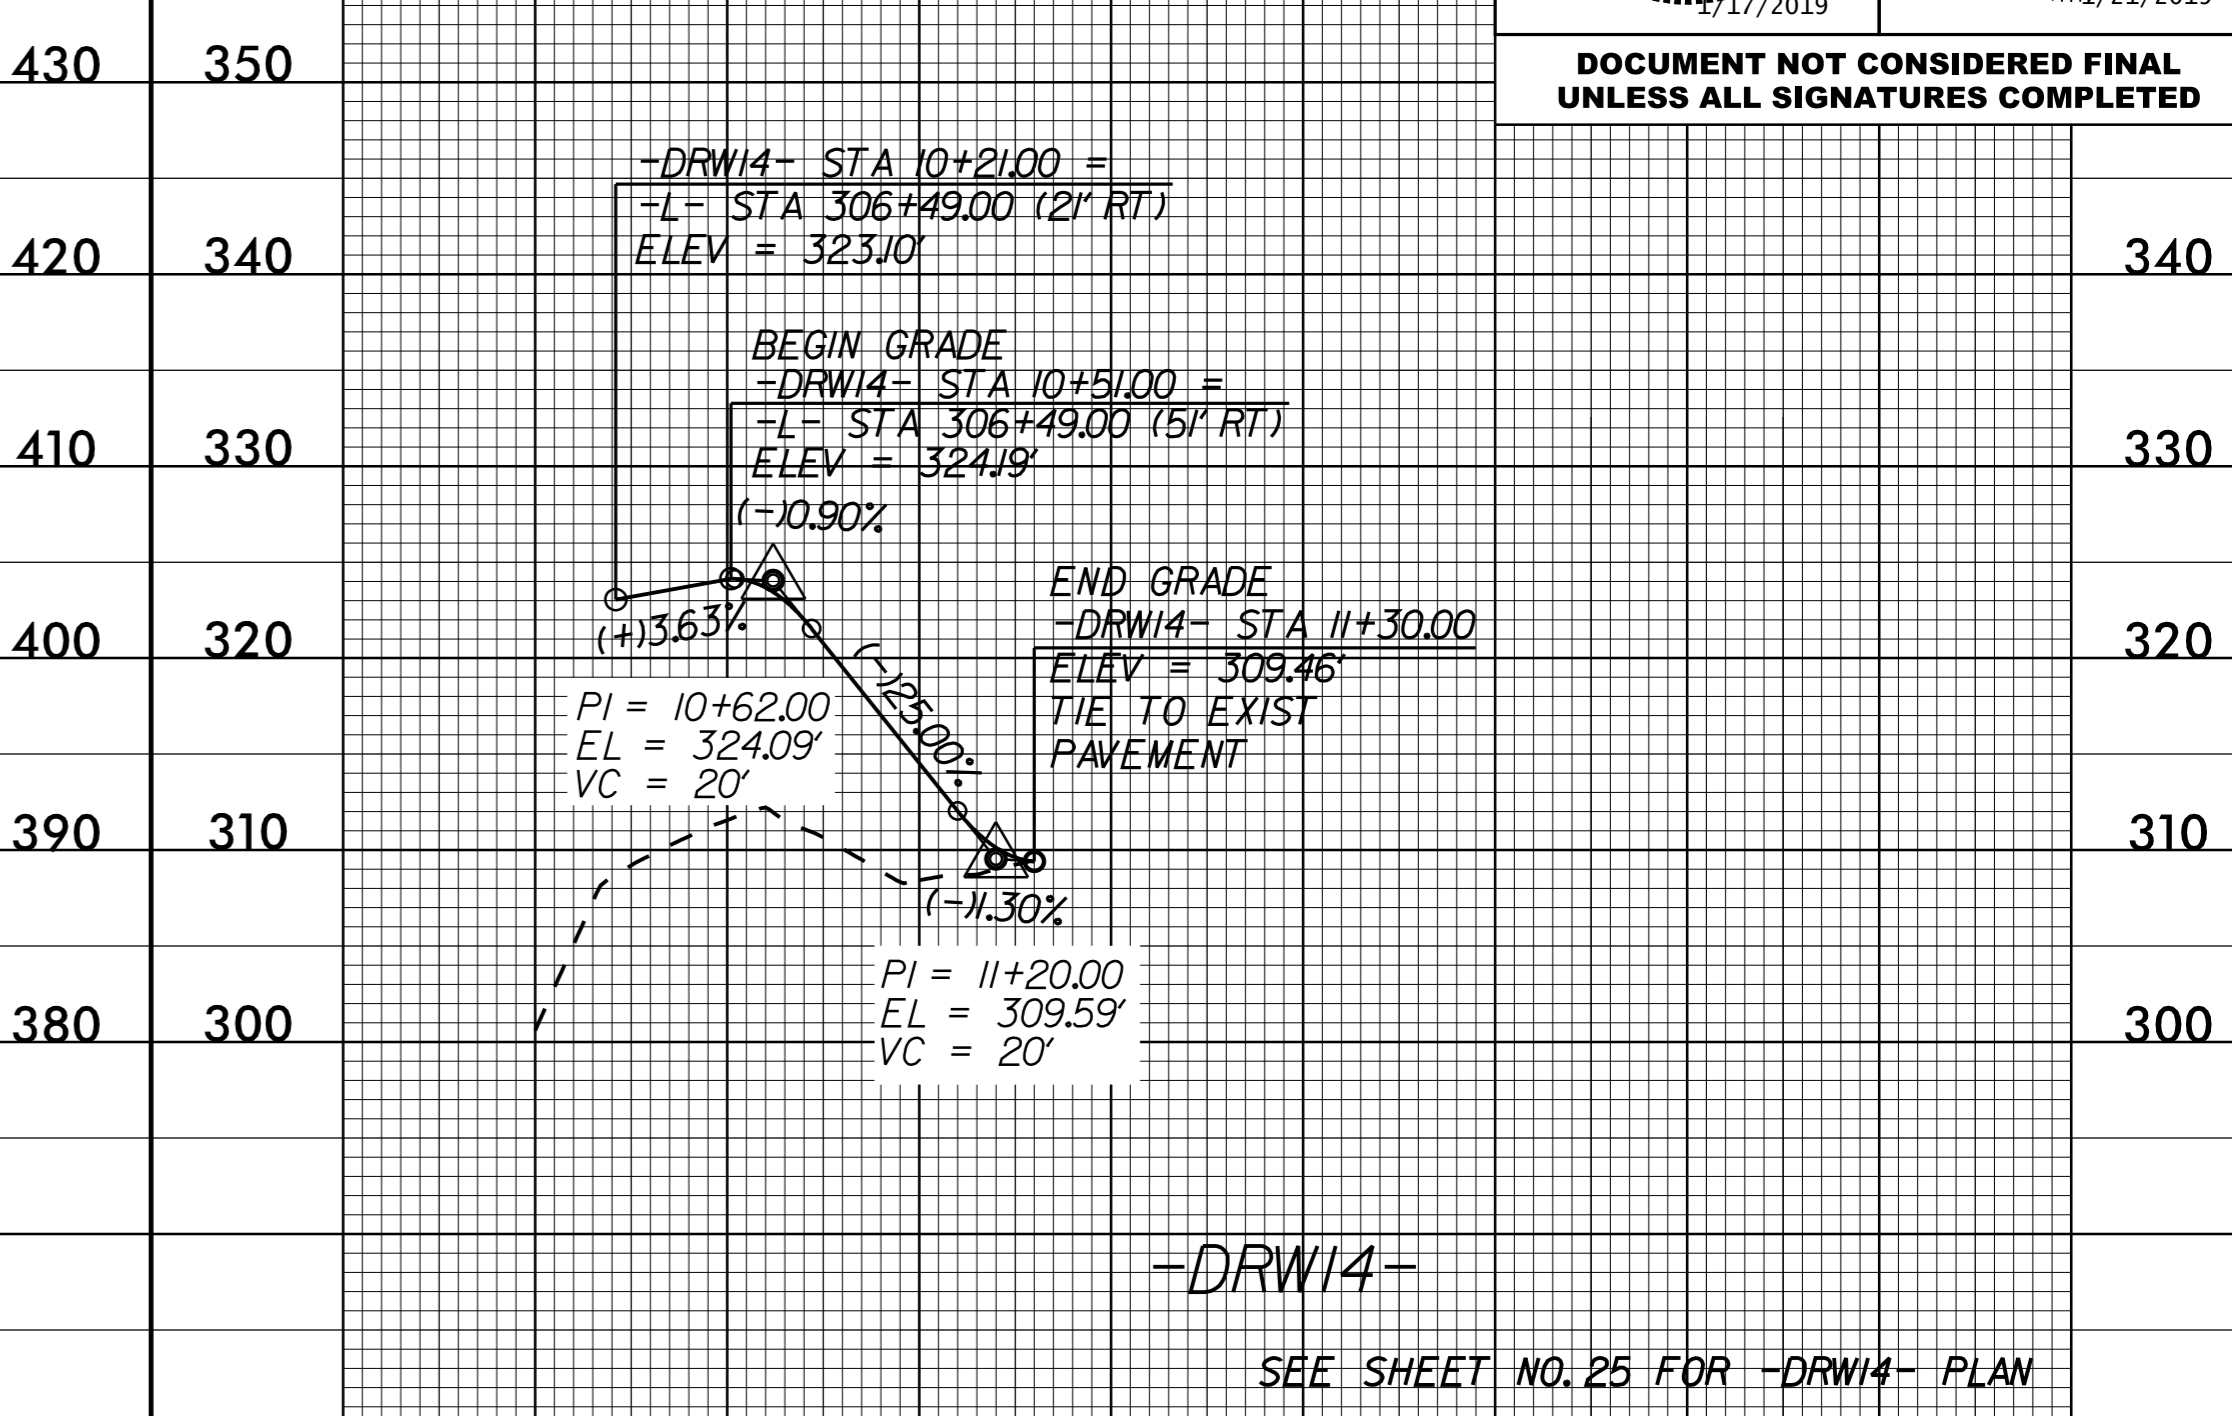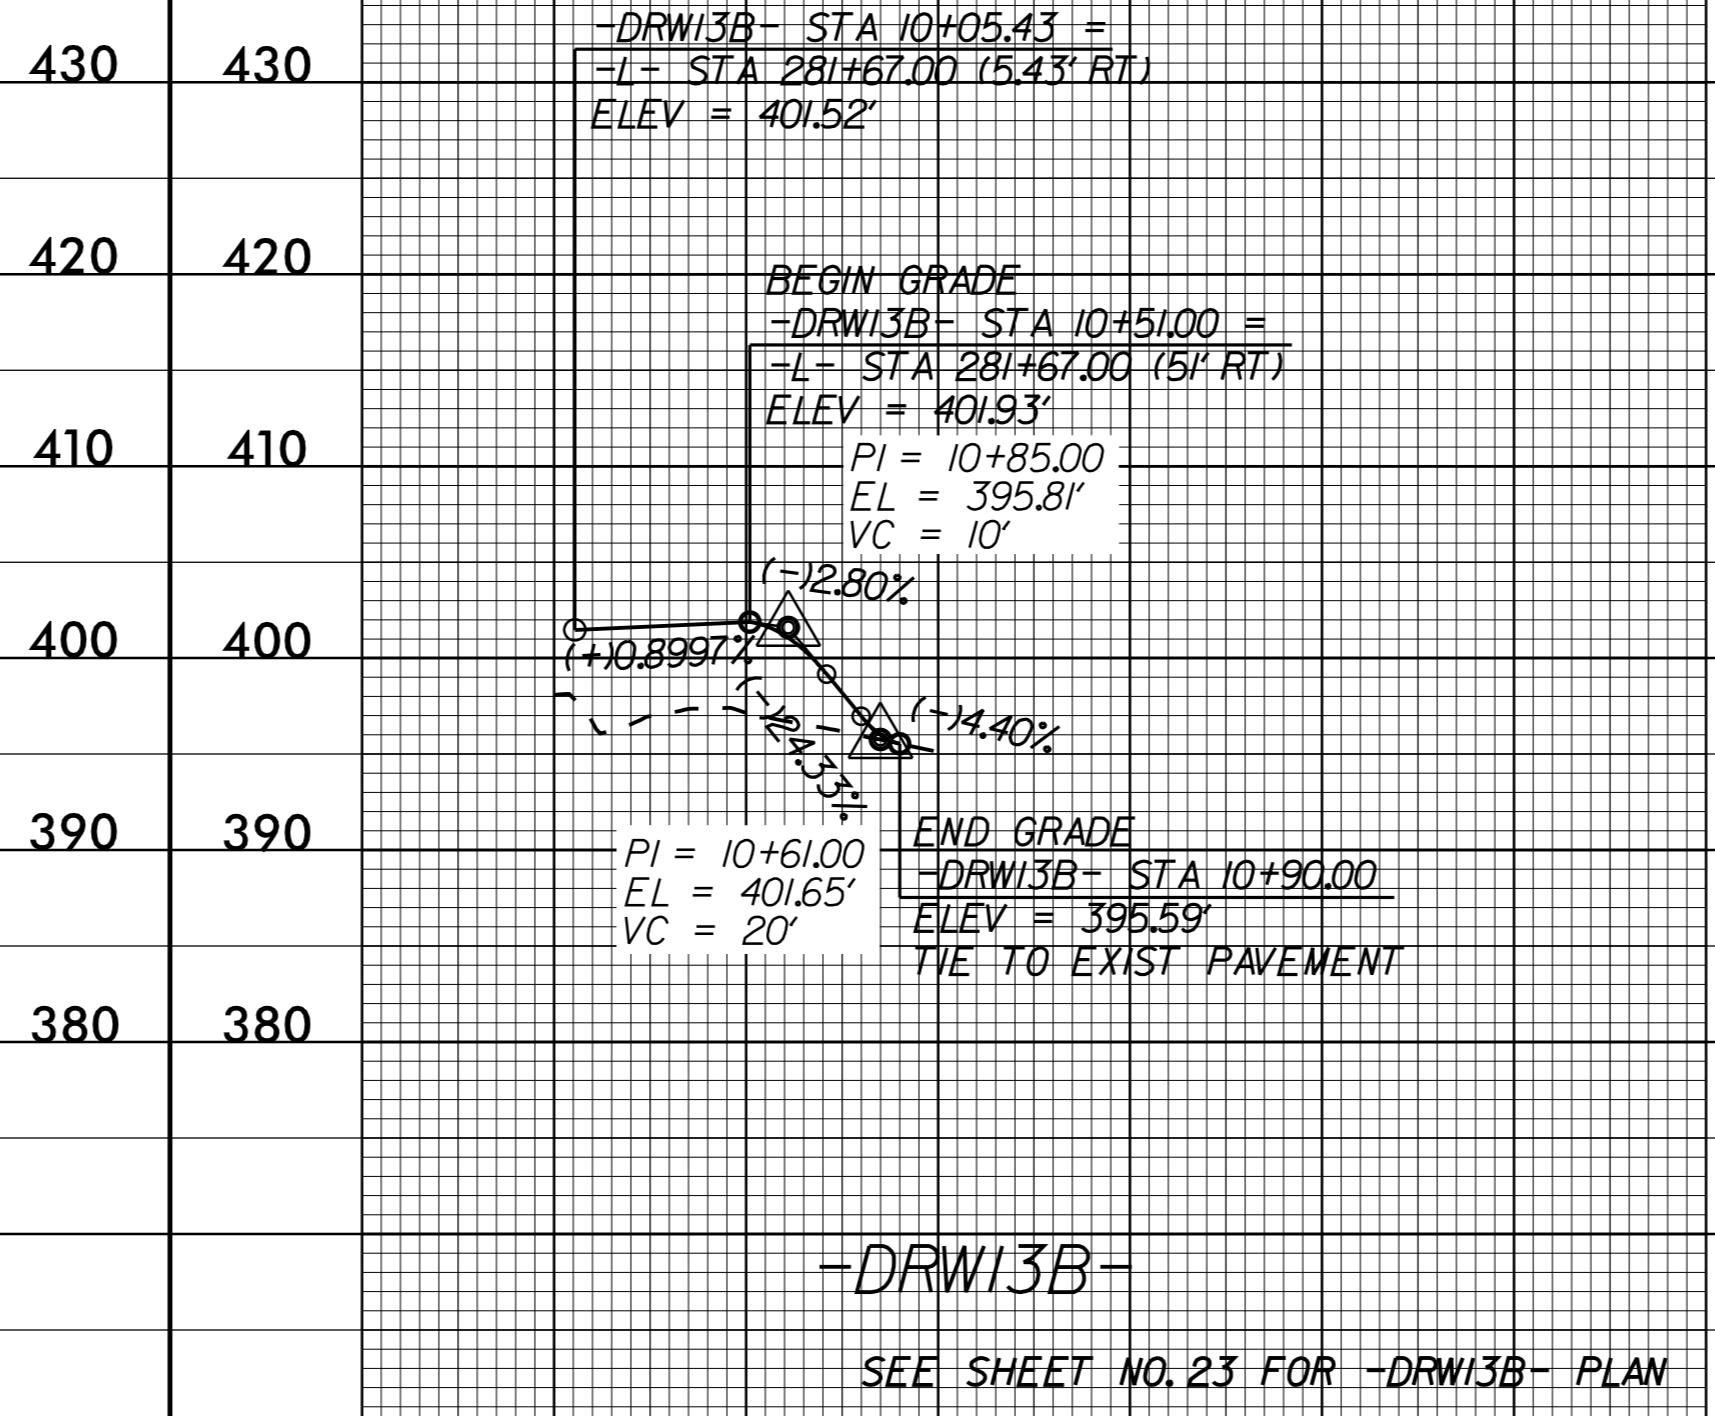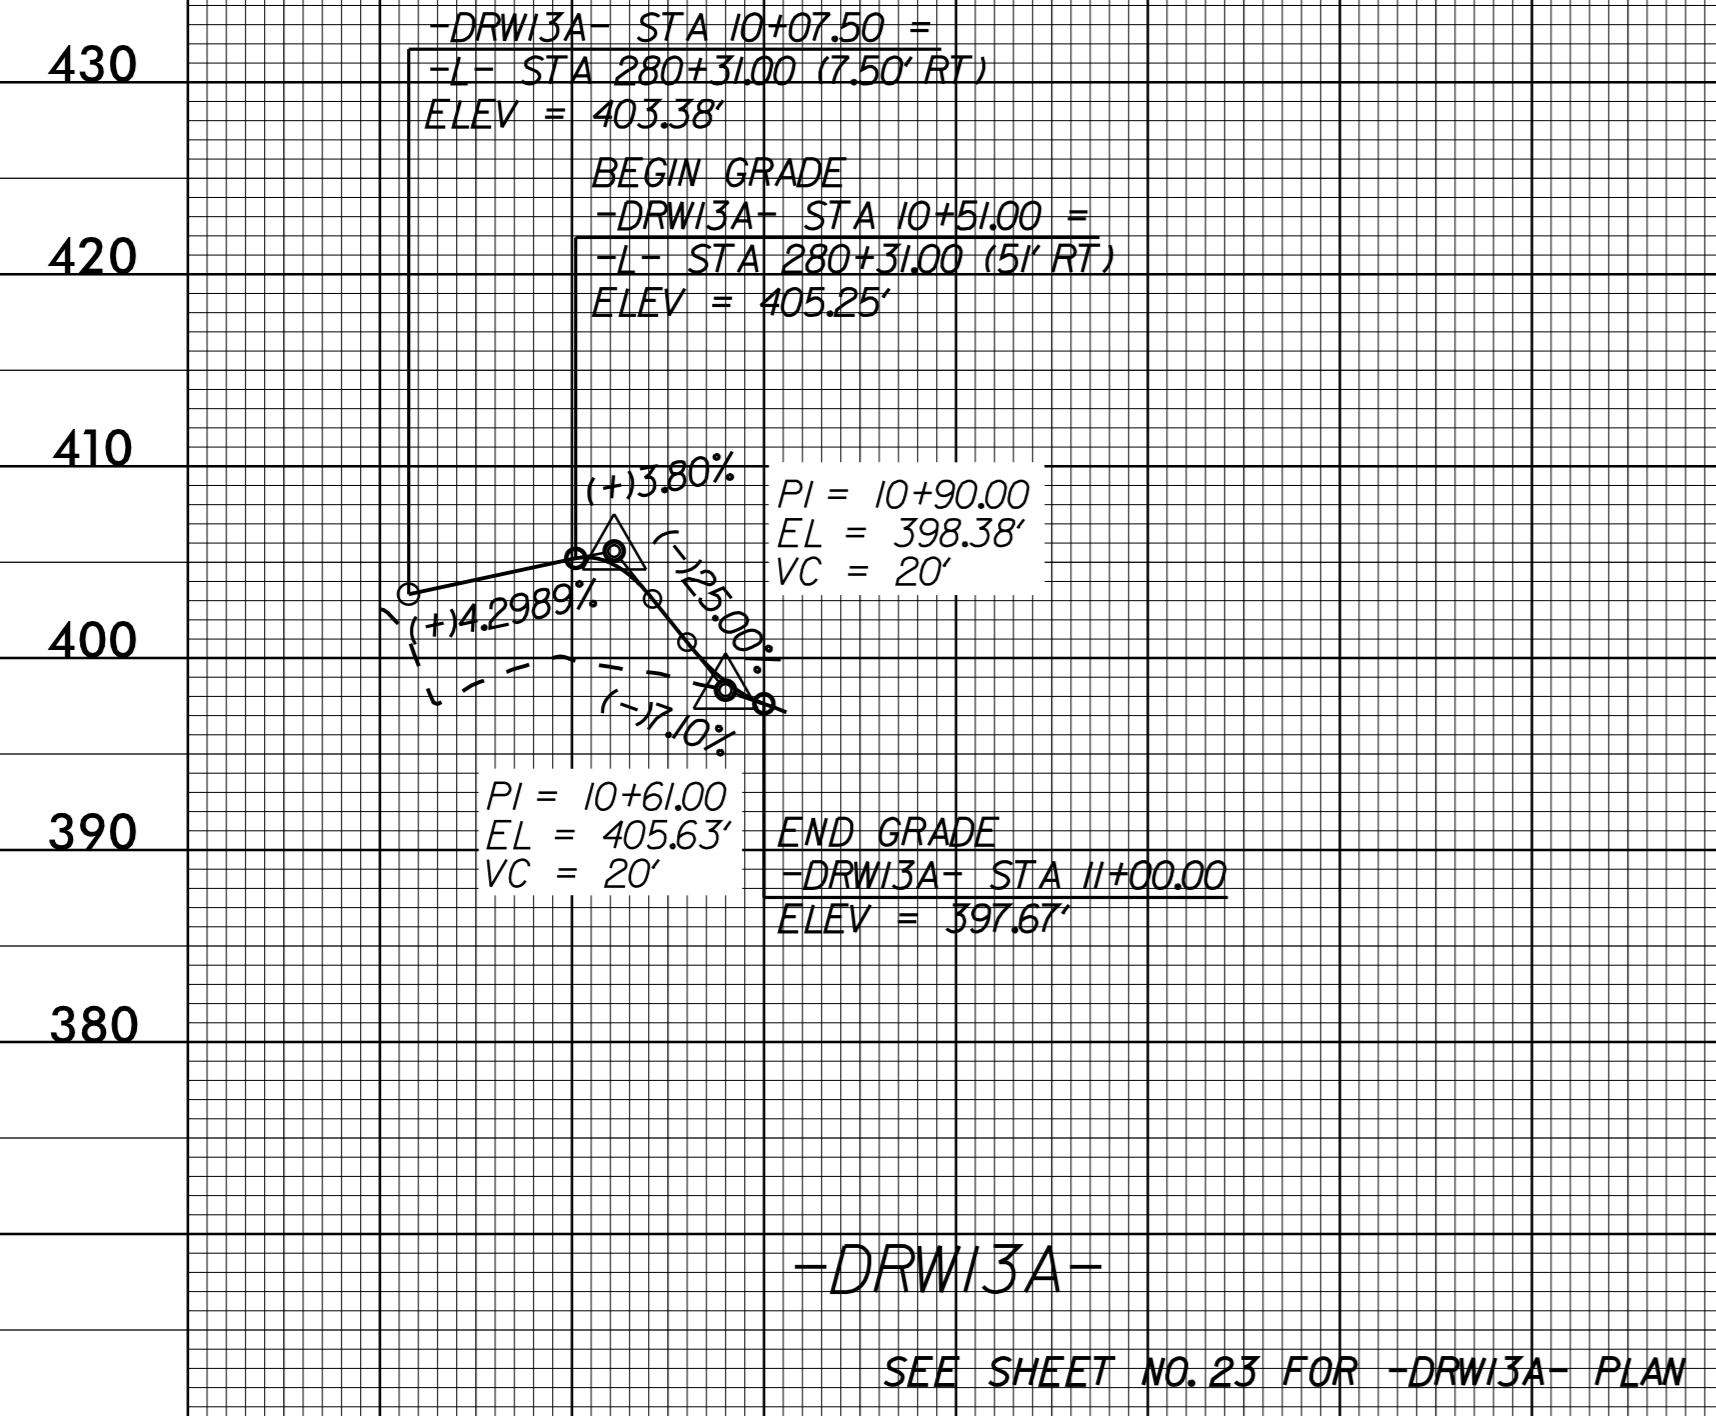

11/6/2018

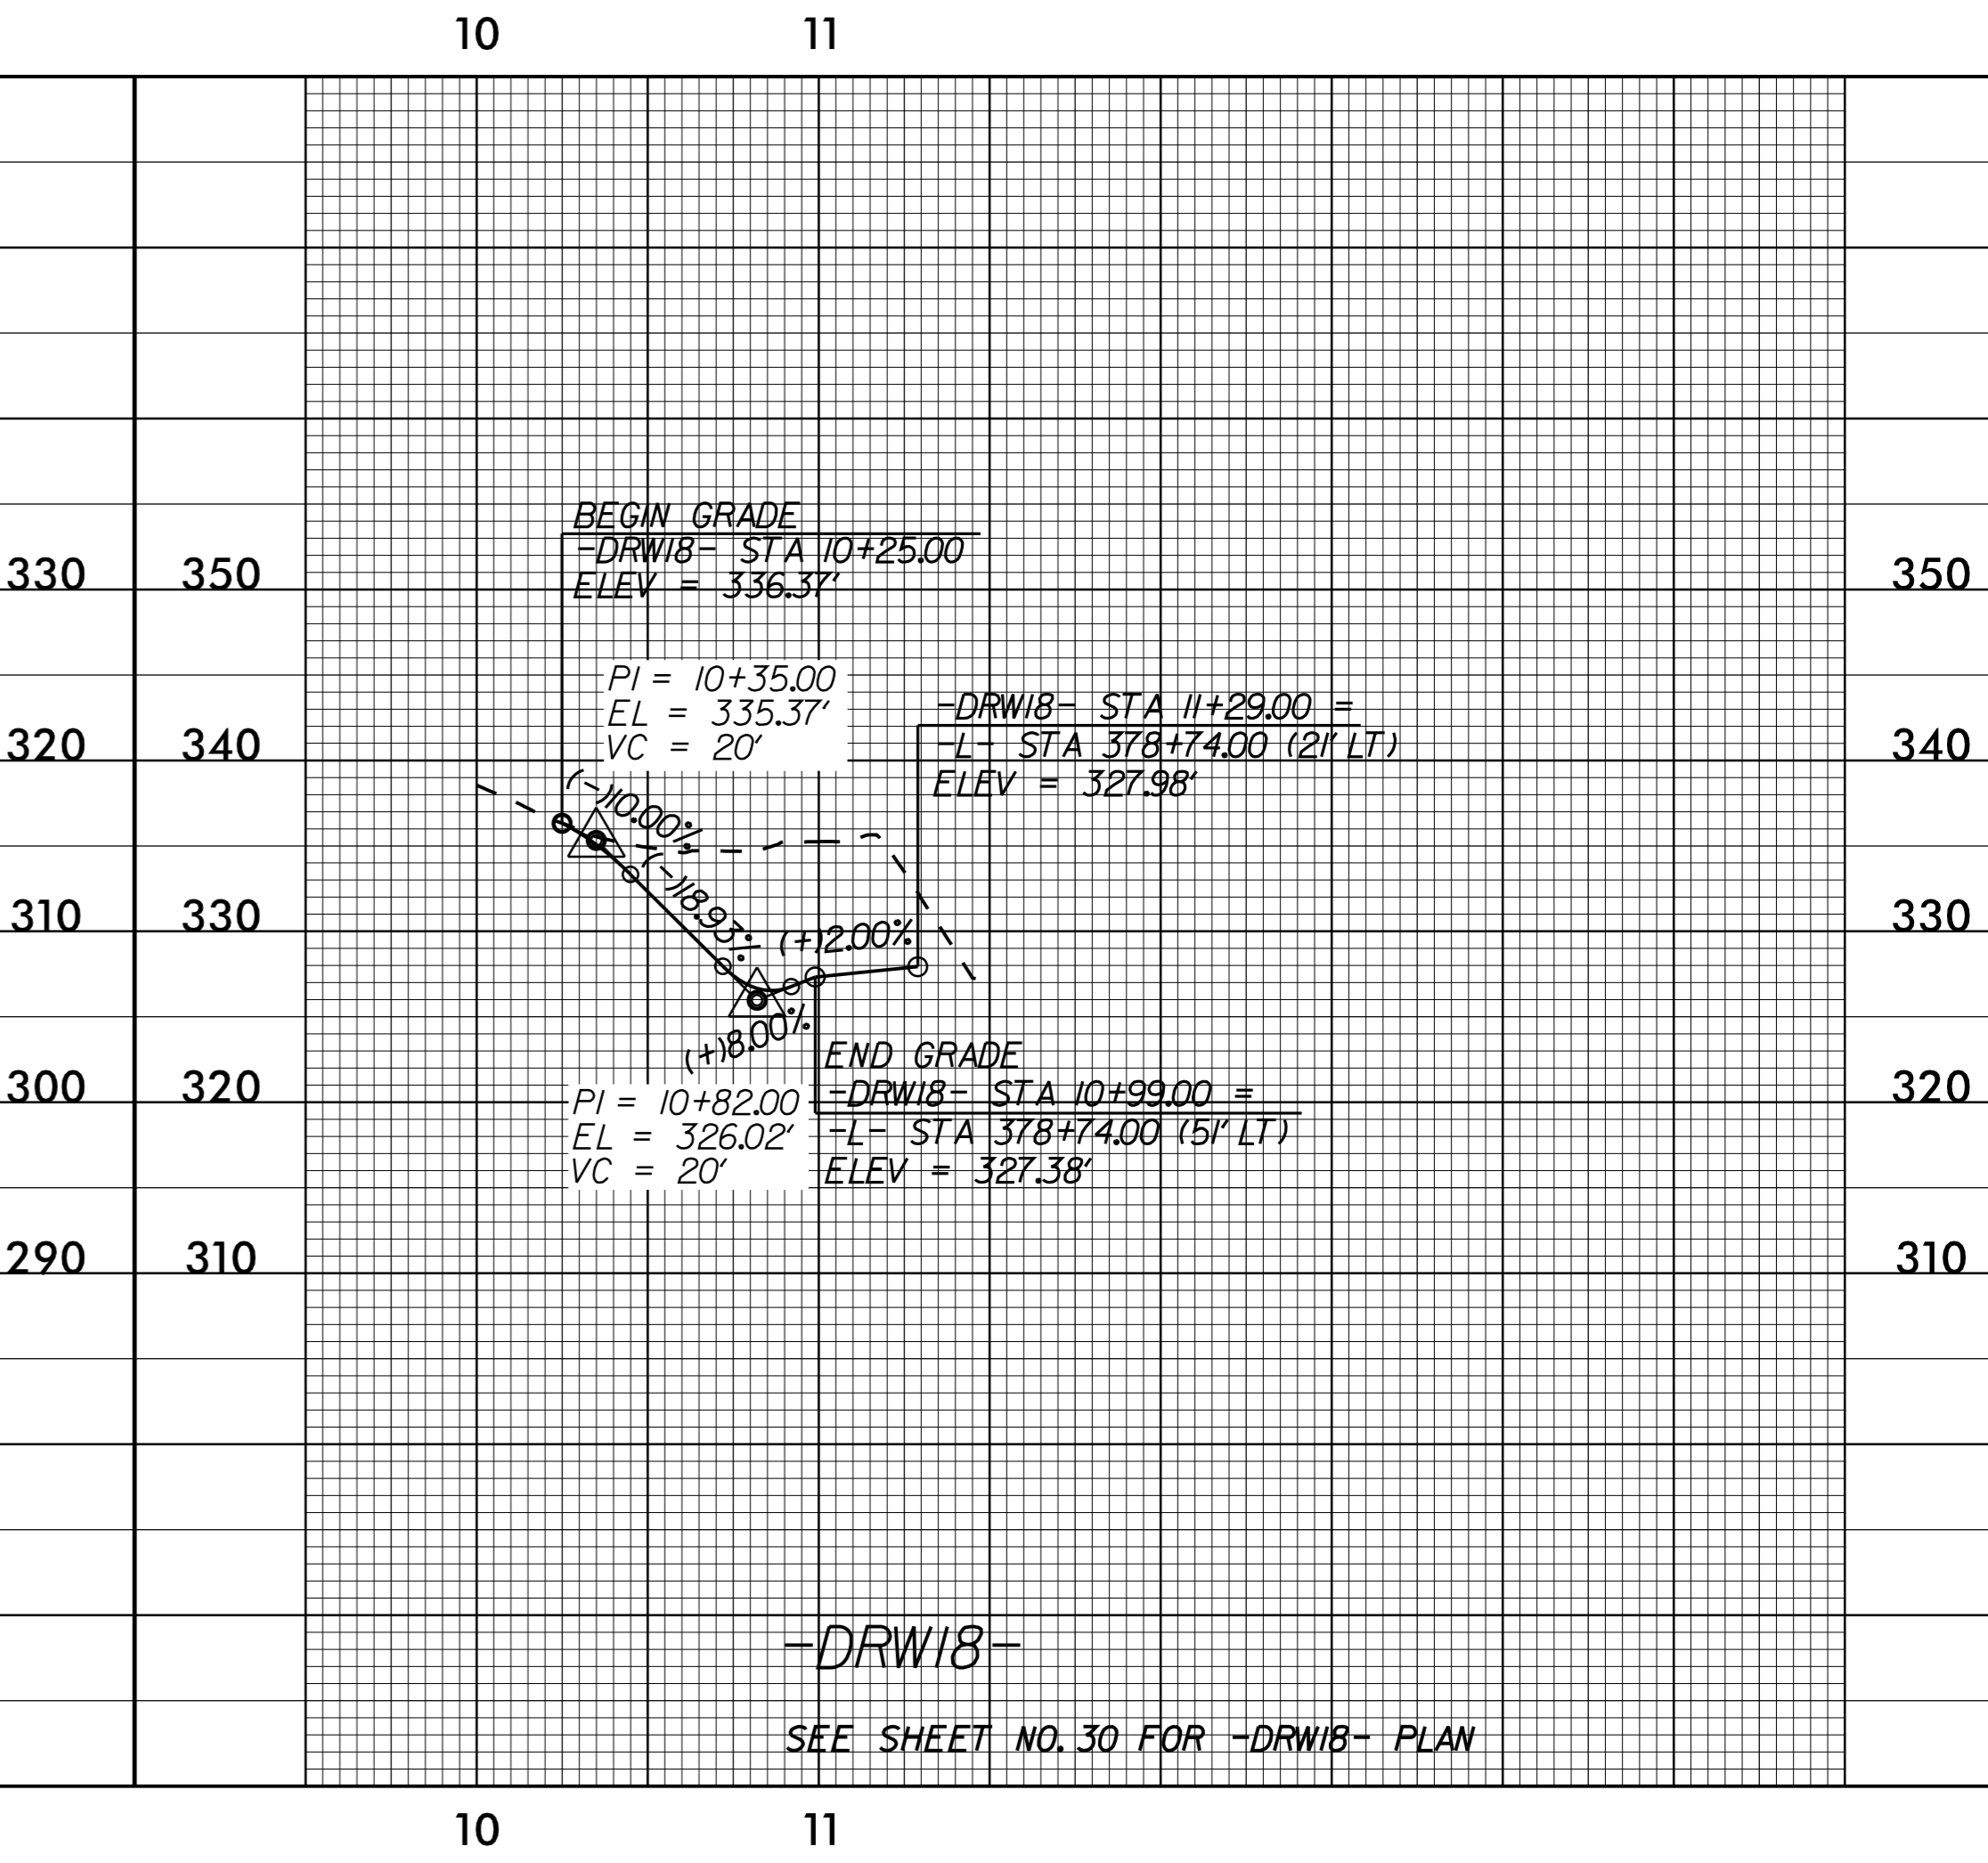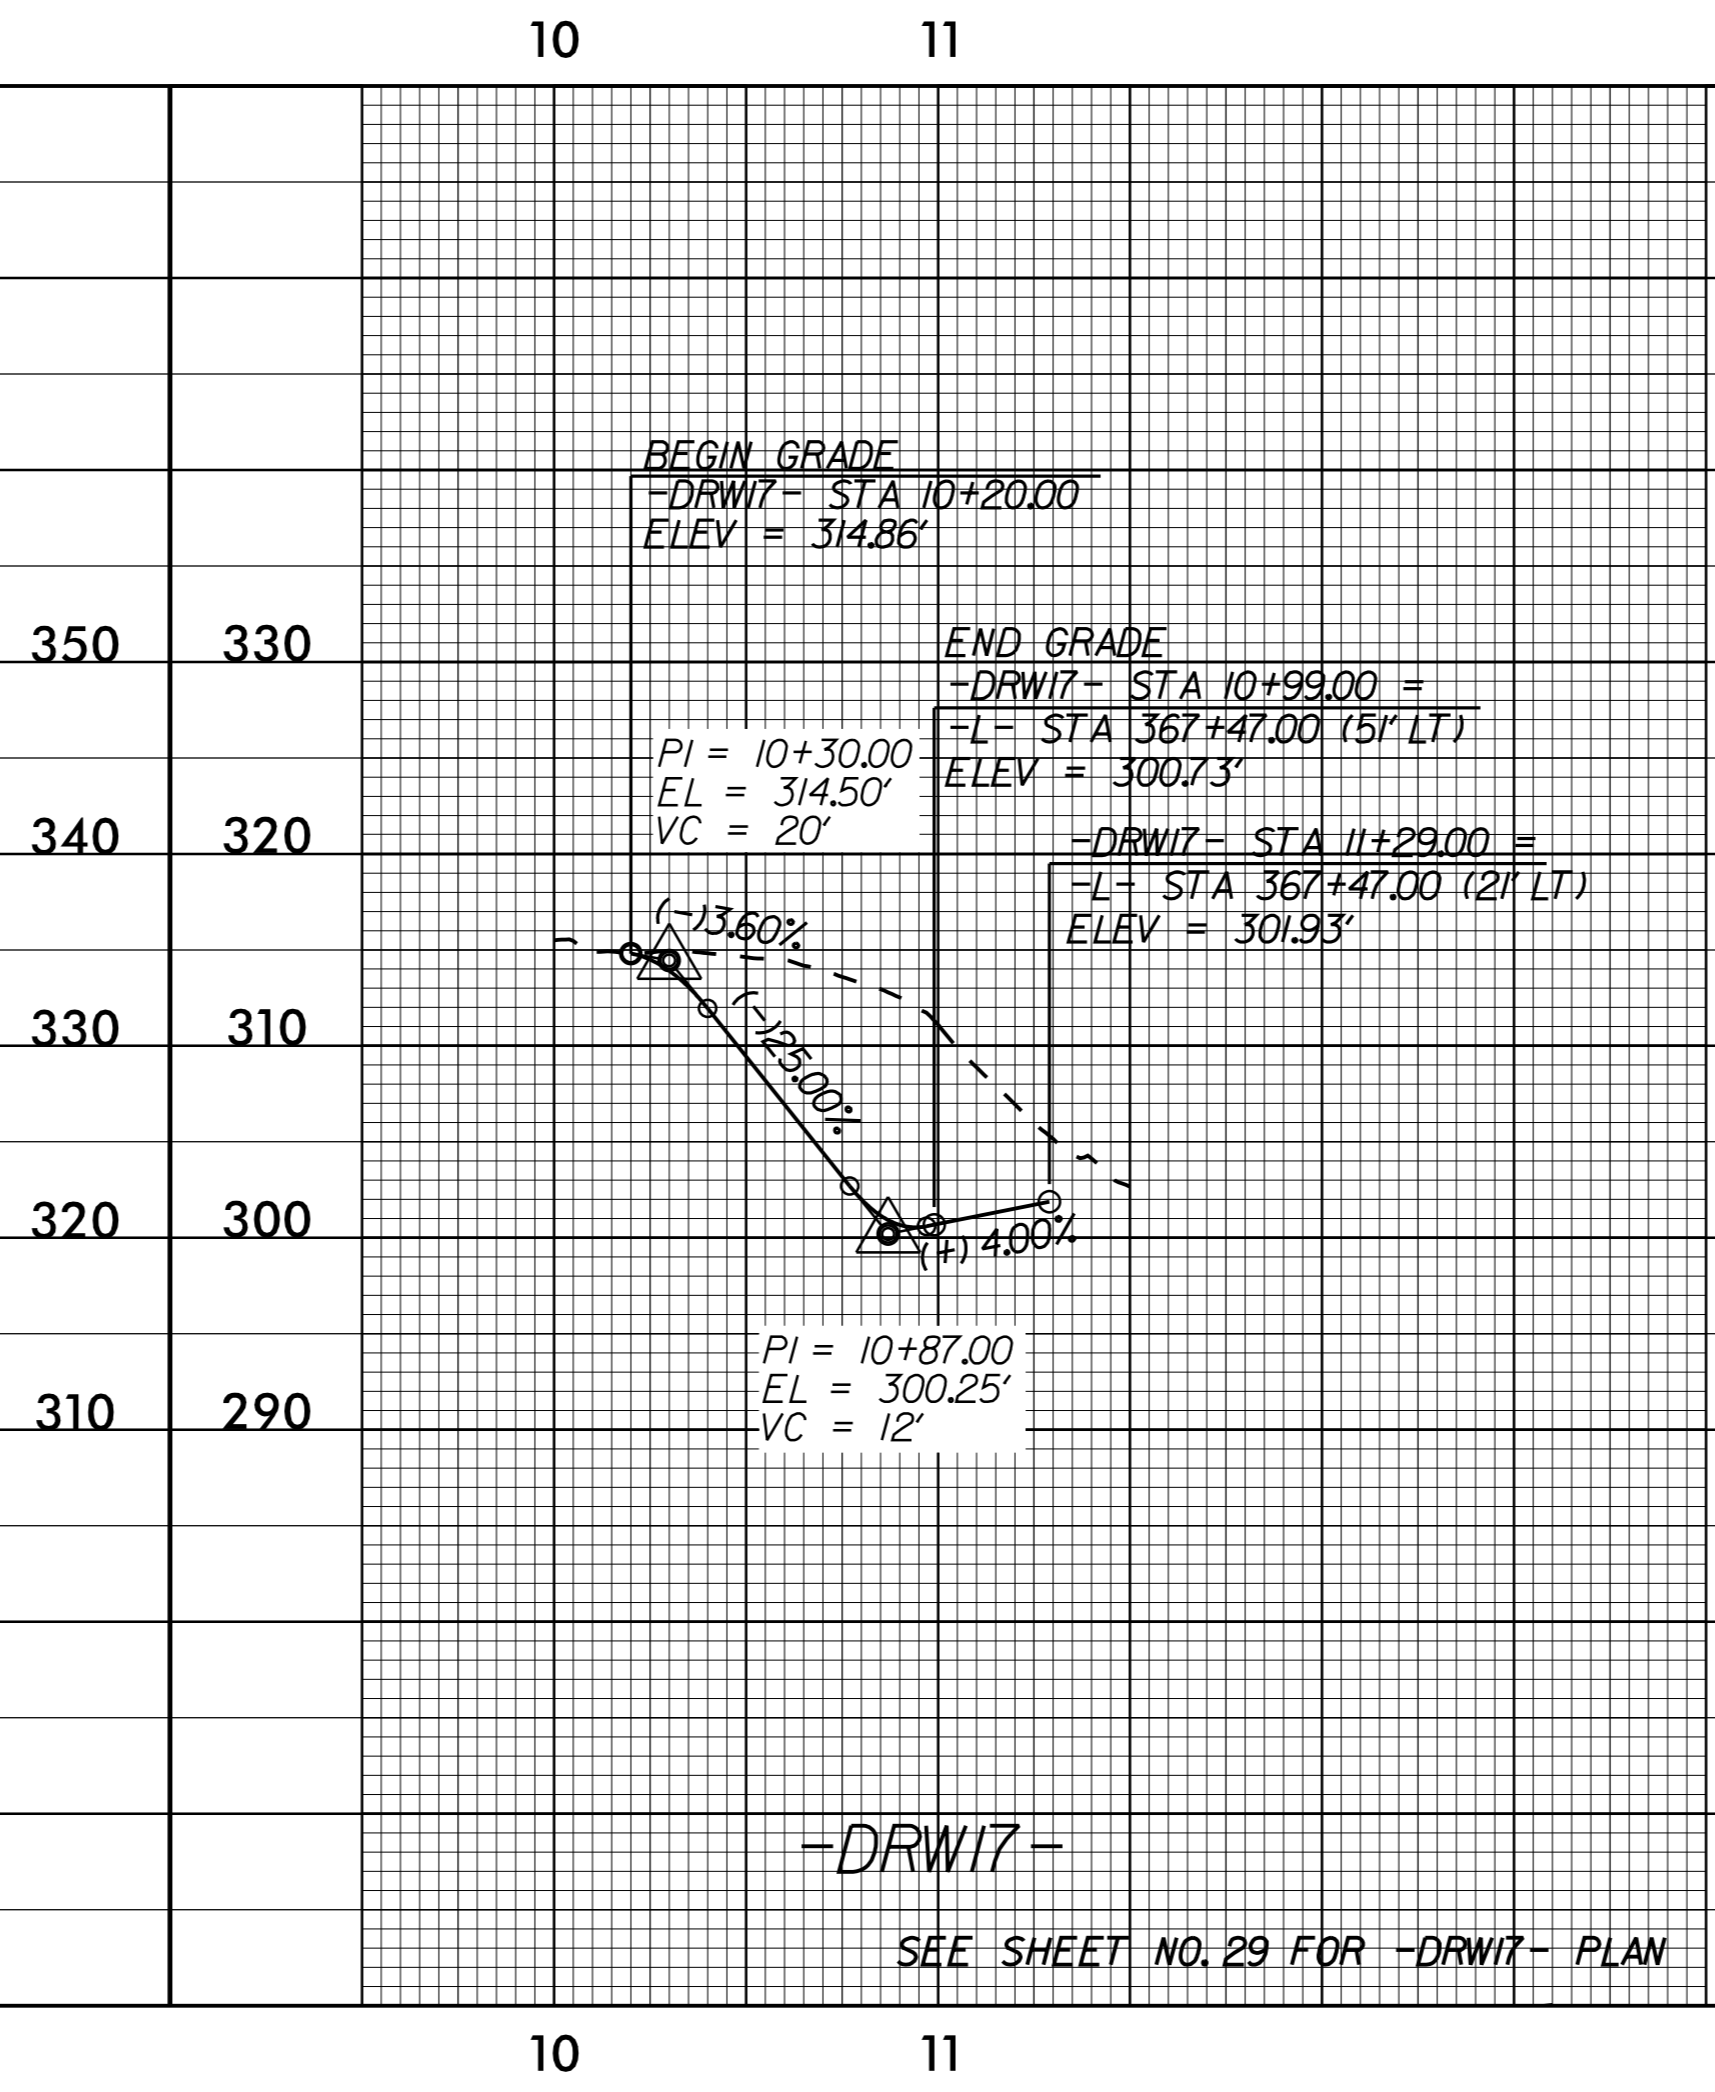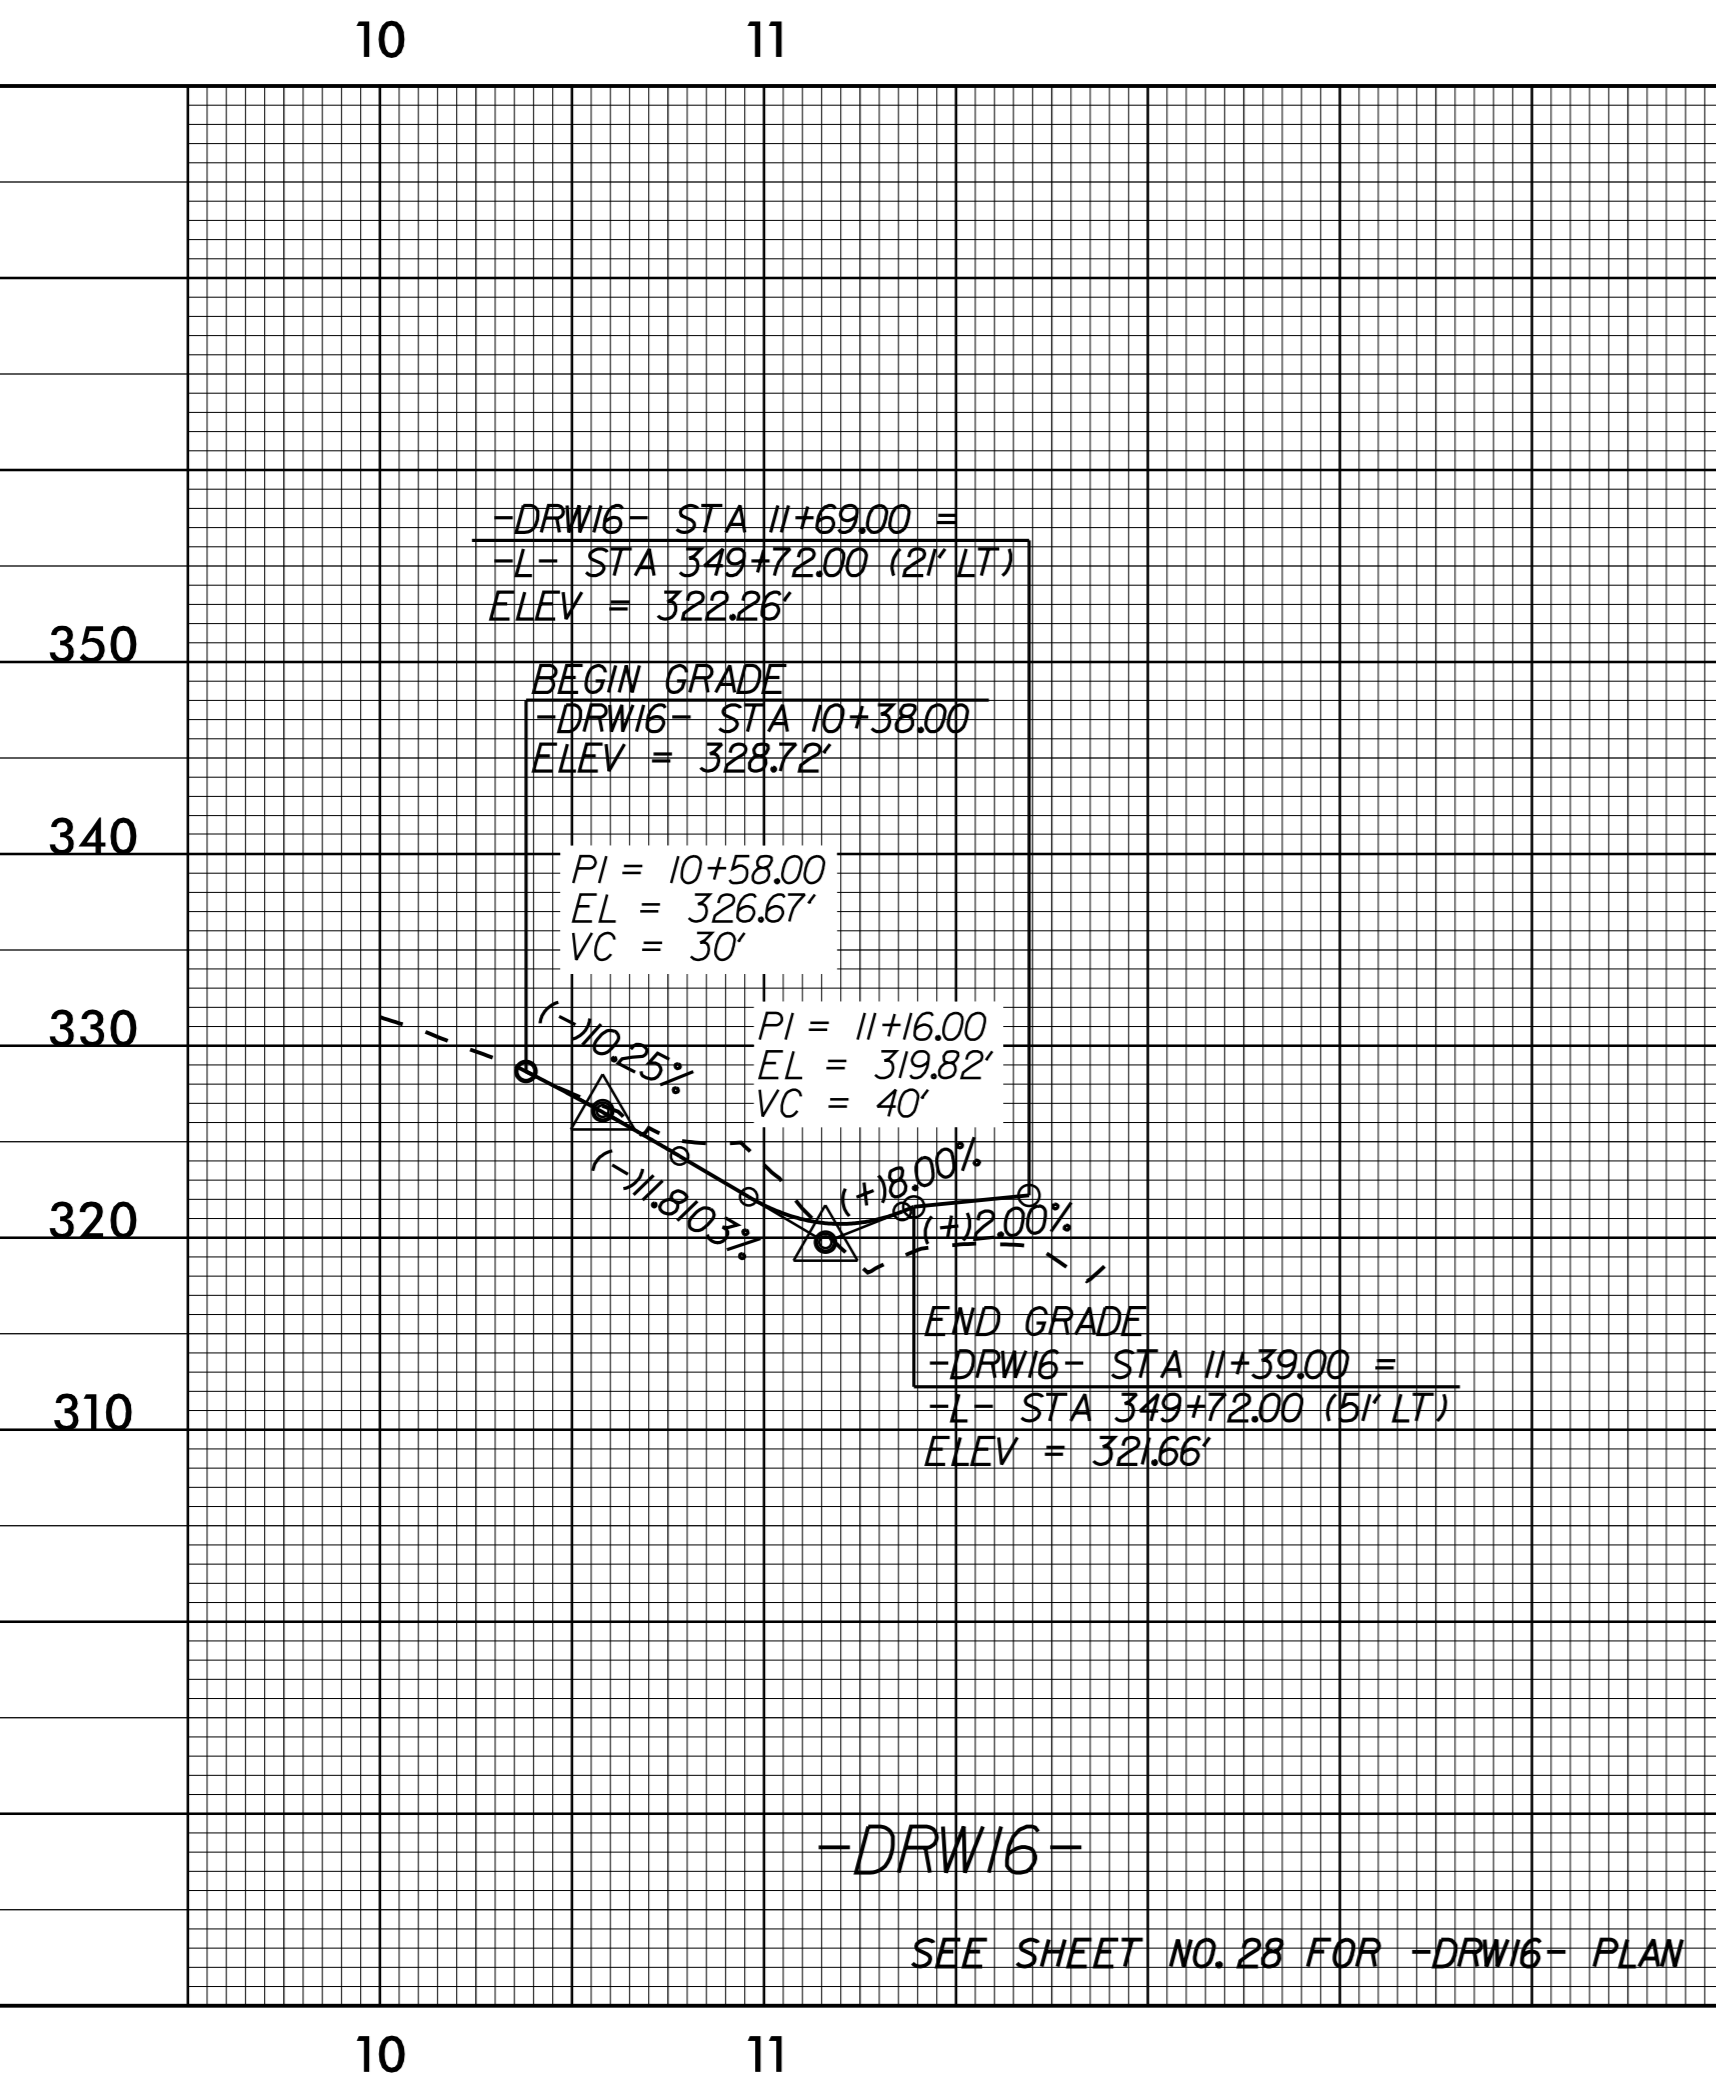



5/14/99







# Kimley Horn

421 FAYETTEVILLE STREET, SUITE 600  
RALEIGH, NC 27601

RIGHT-OF-WAY REV.  
CONST. REV.

PROJECT REFERENCE NO. R-2530B	SHEET NO. 62
ROADWAY DESIGN ENGINEER	HYDRAULICS ENGINEER

**DOCUMENT NOT CONSIDERED FINAL  
UNLESS ALL SIGNATURES COMPLETED**

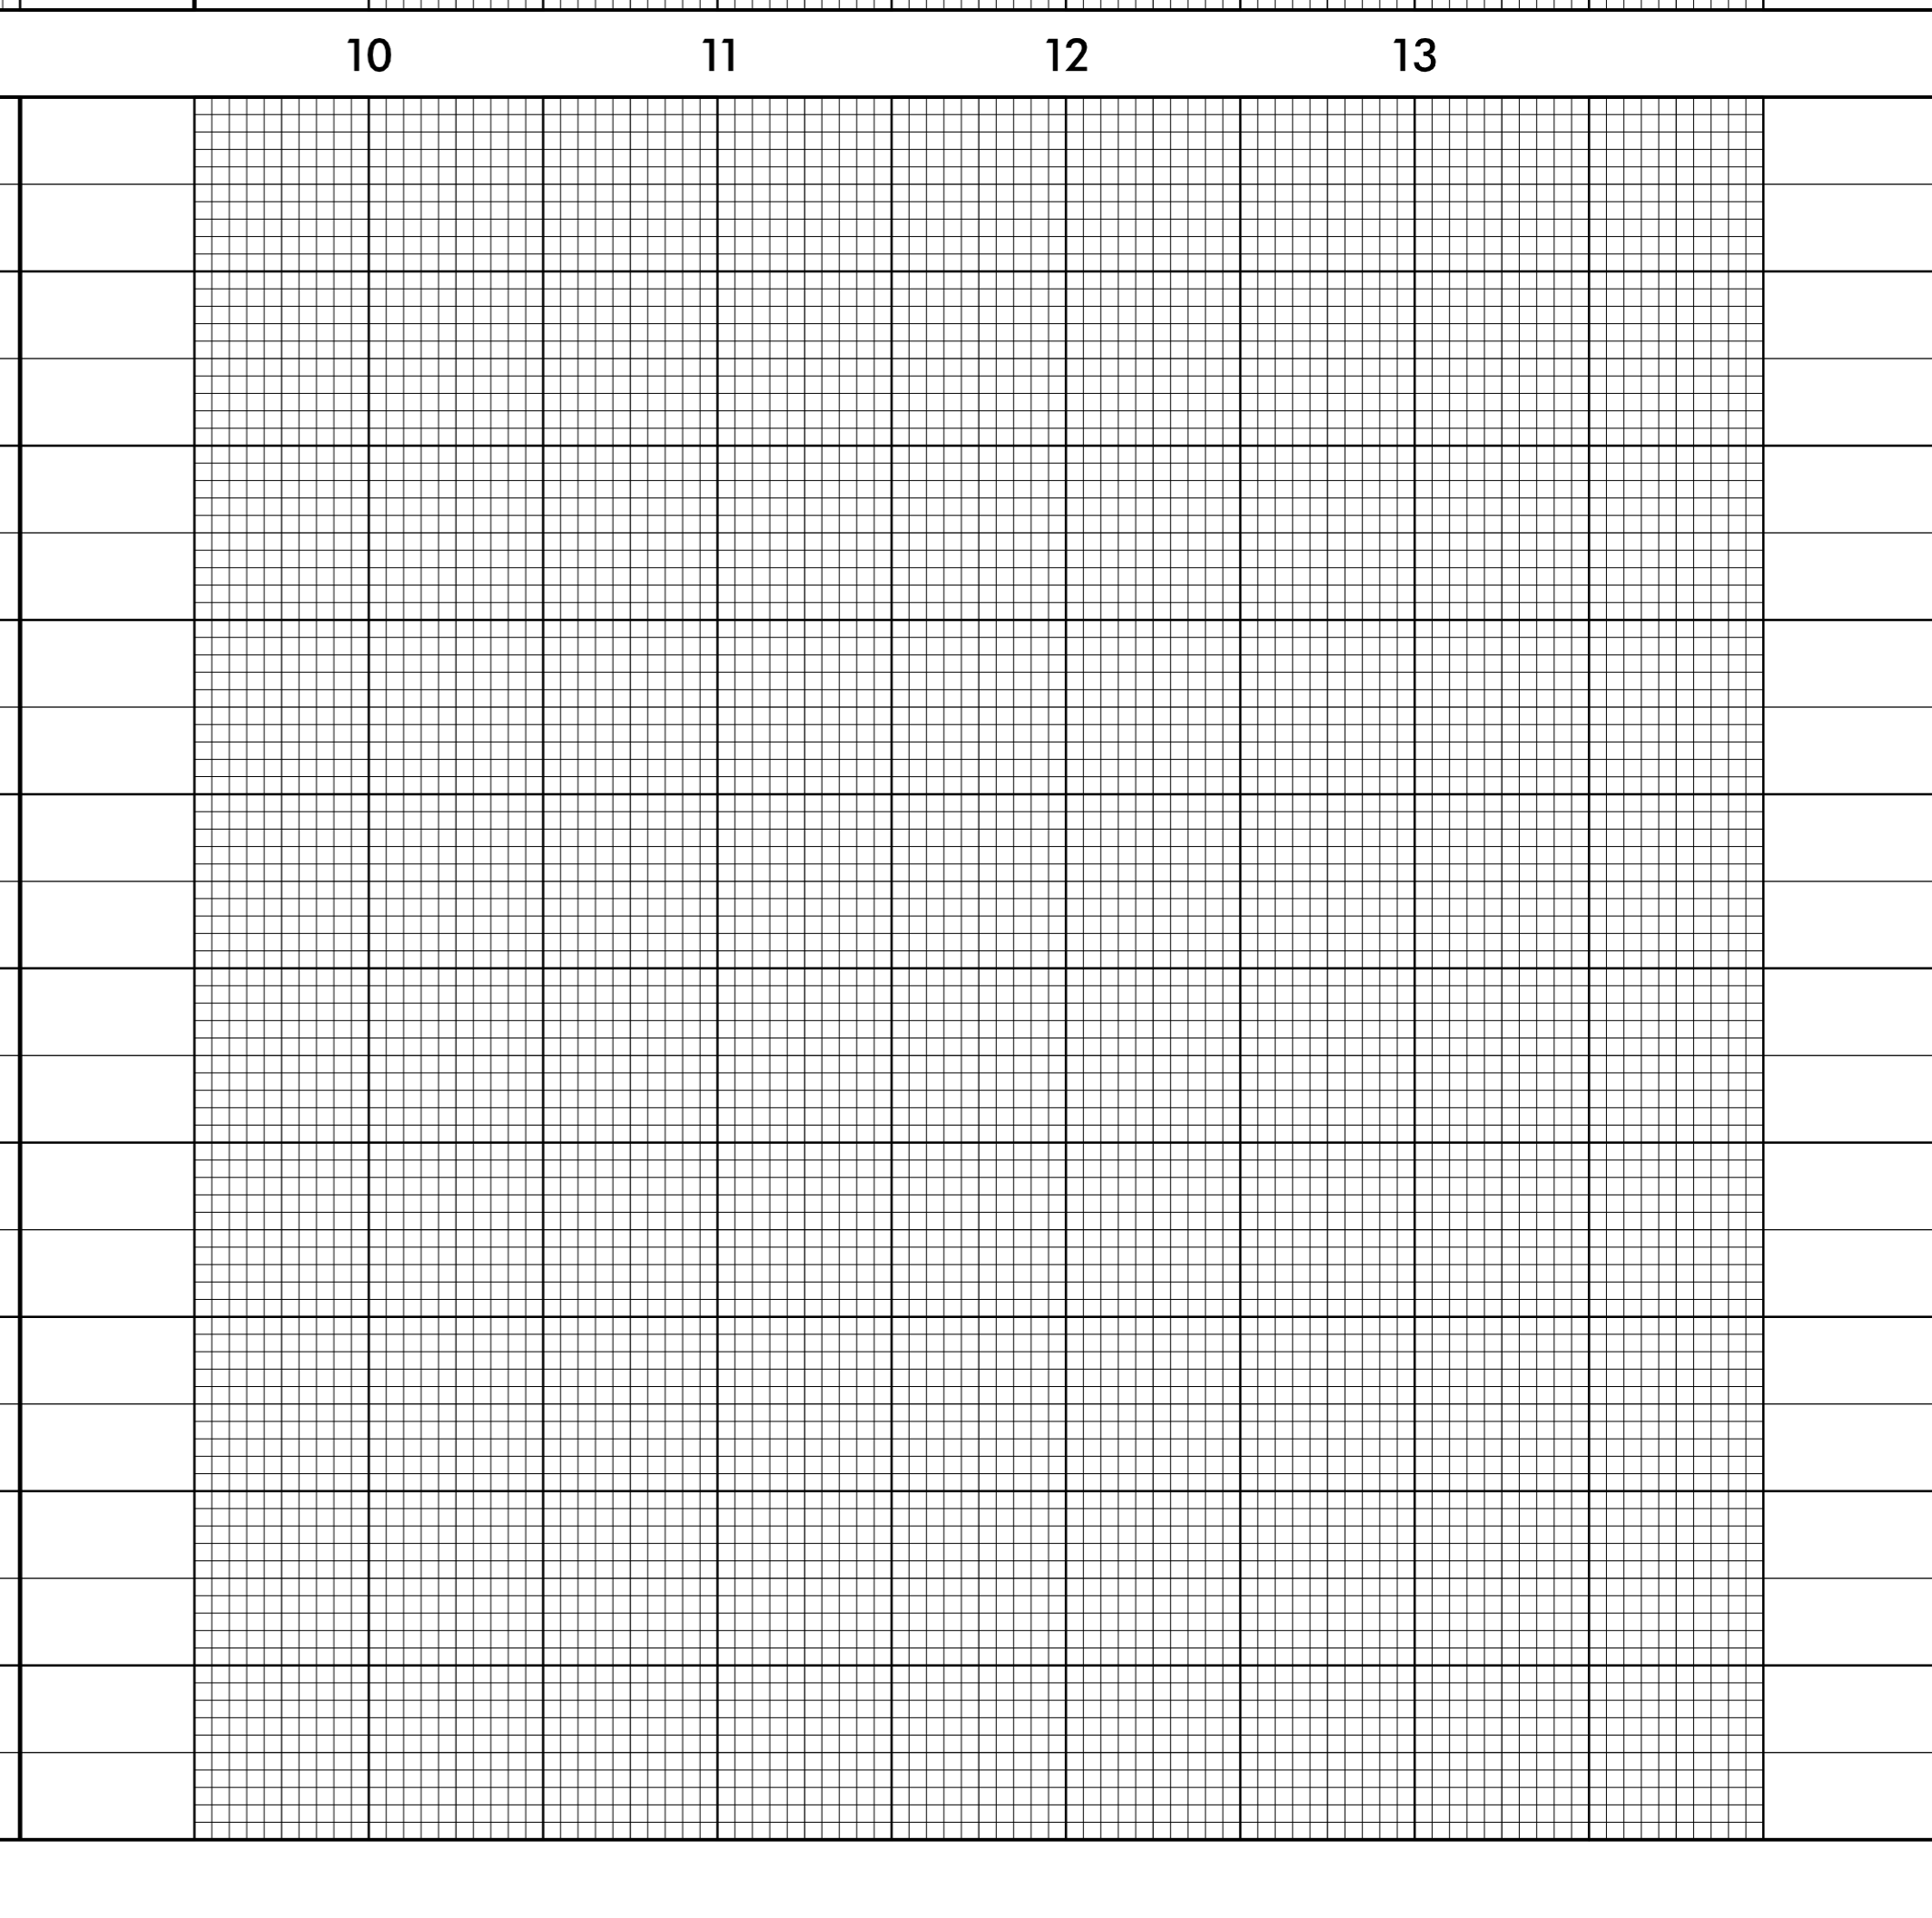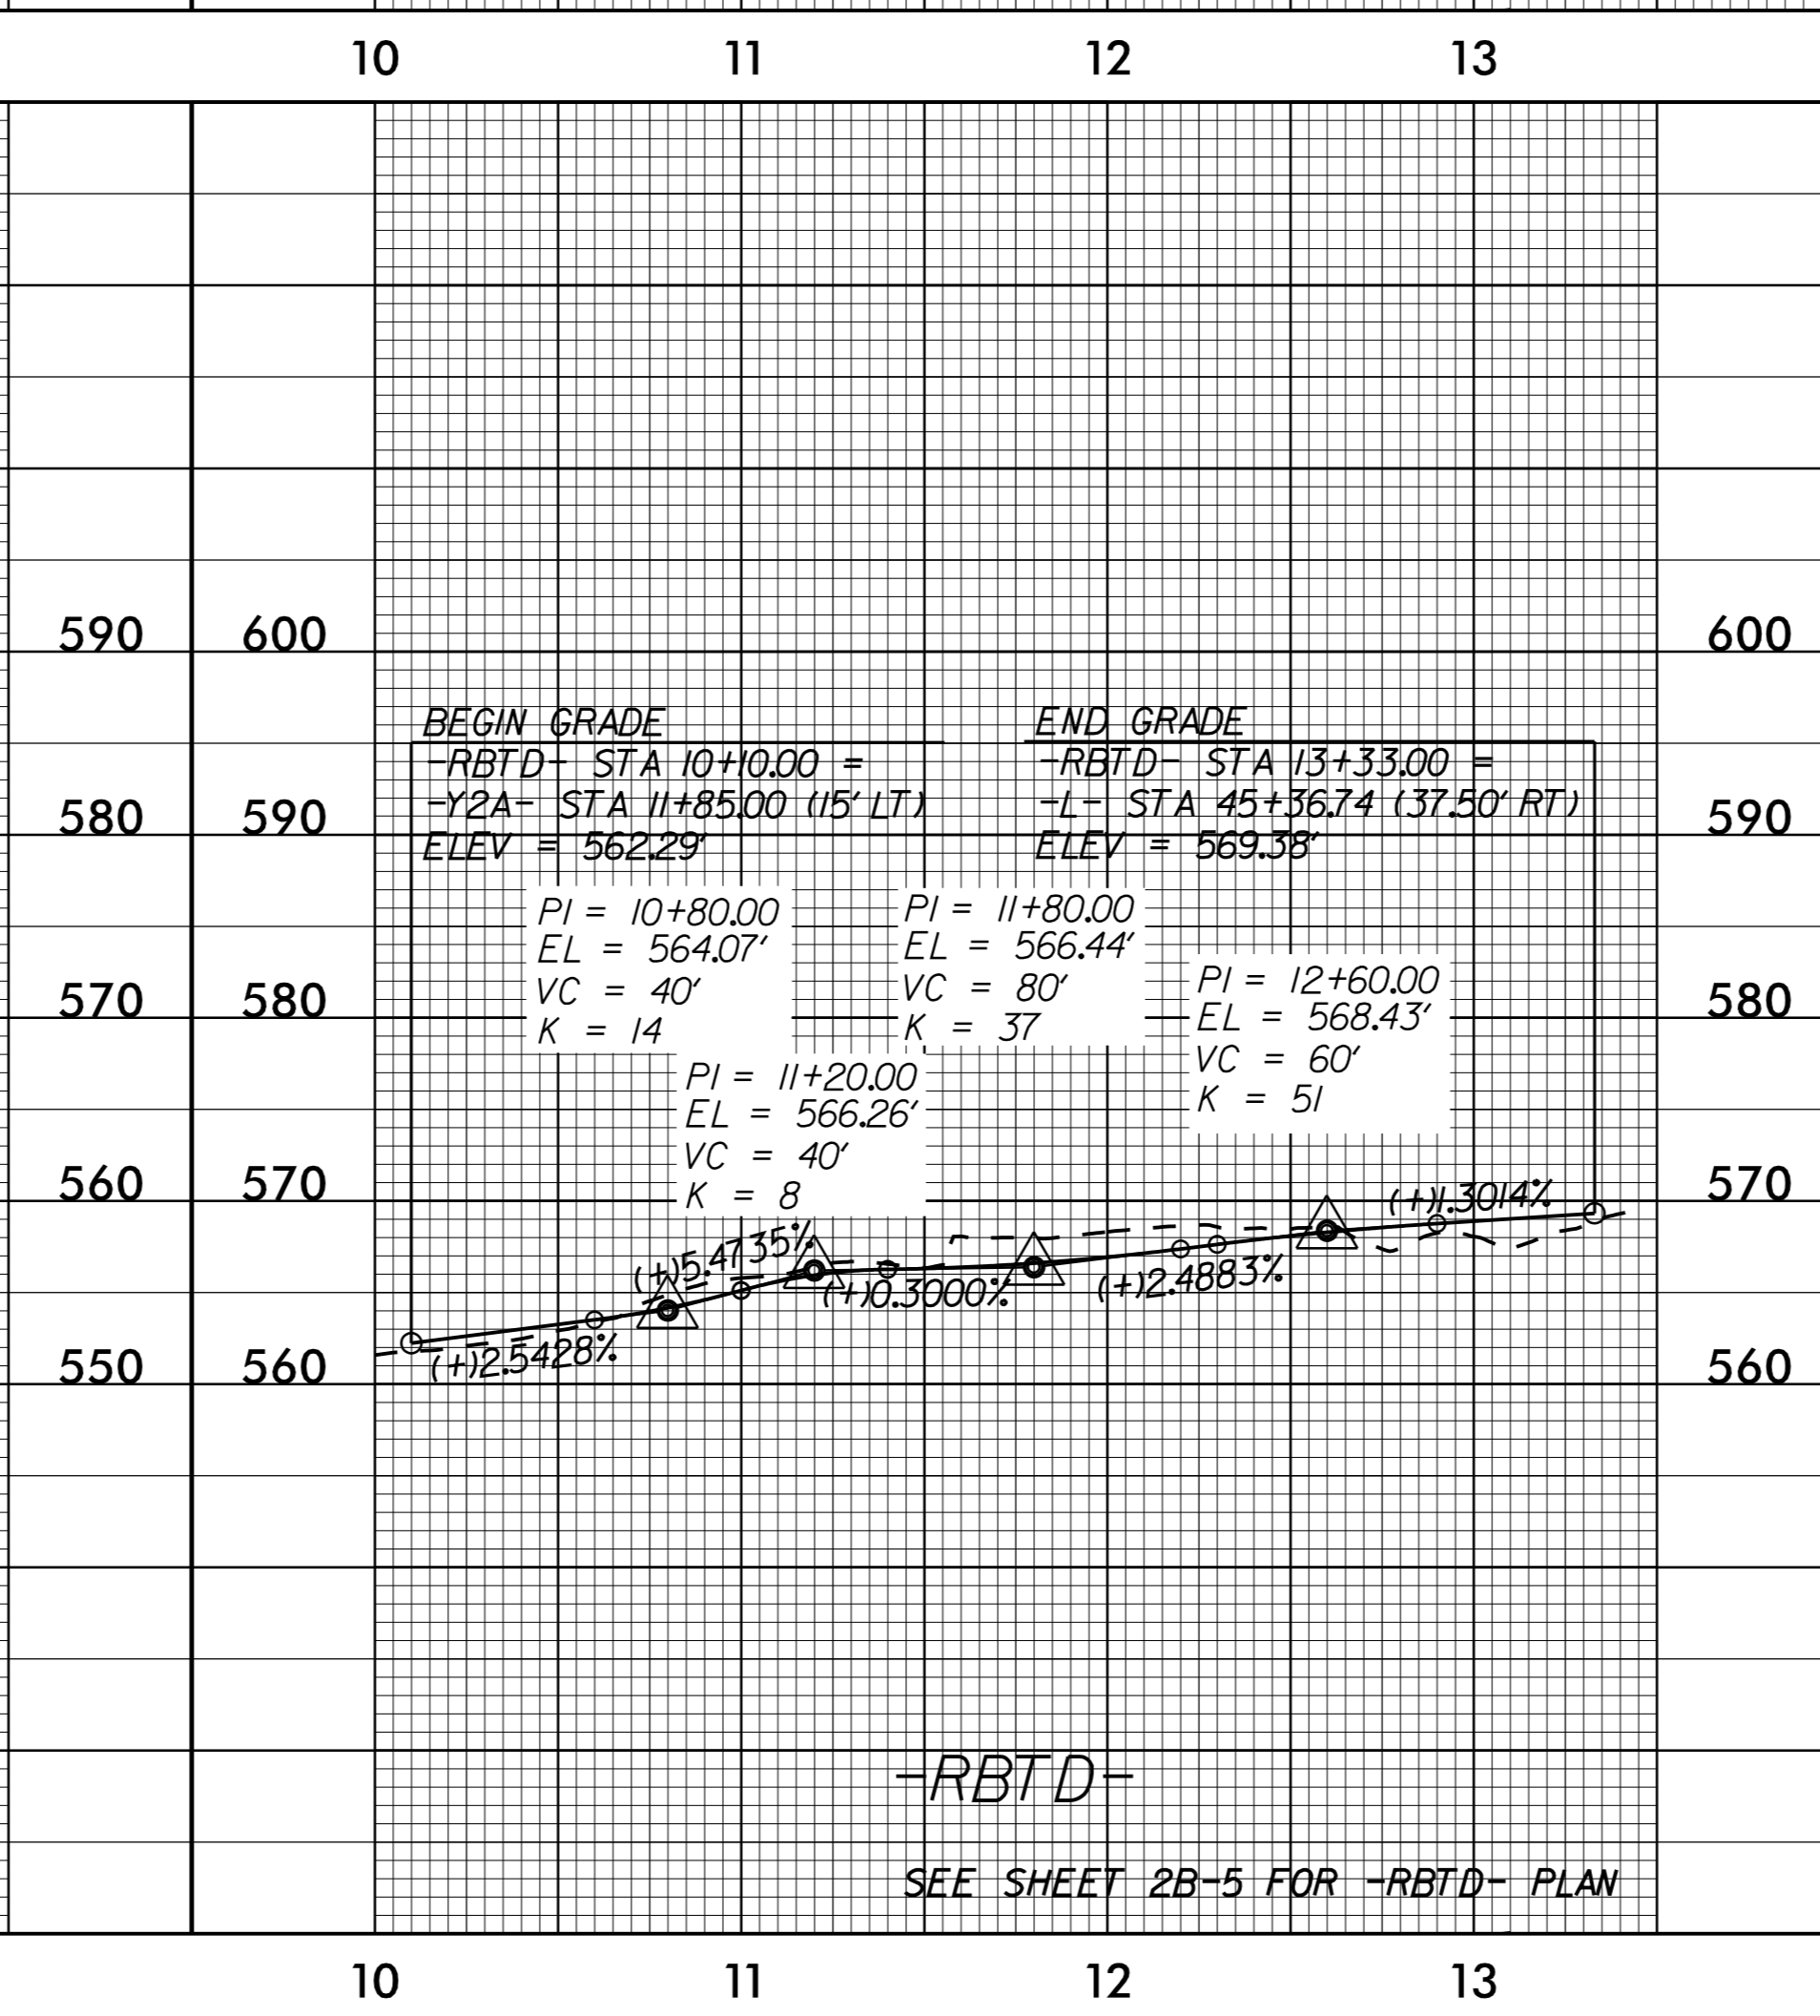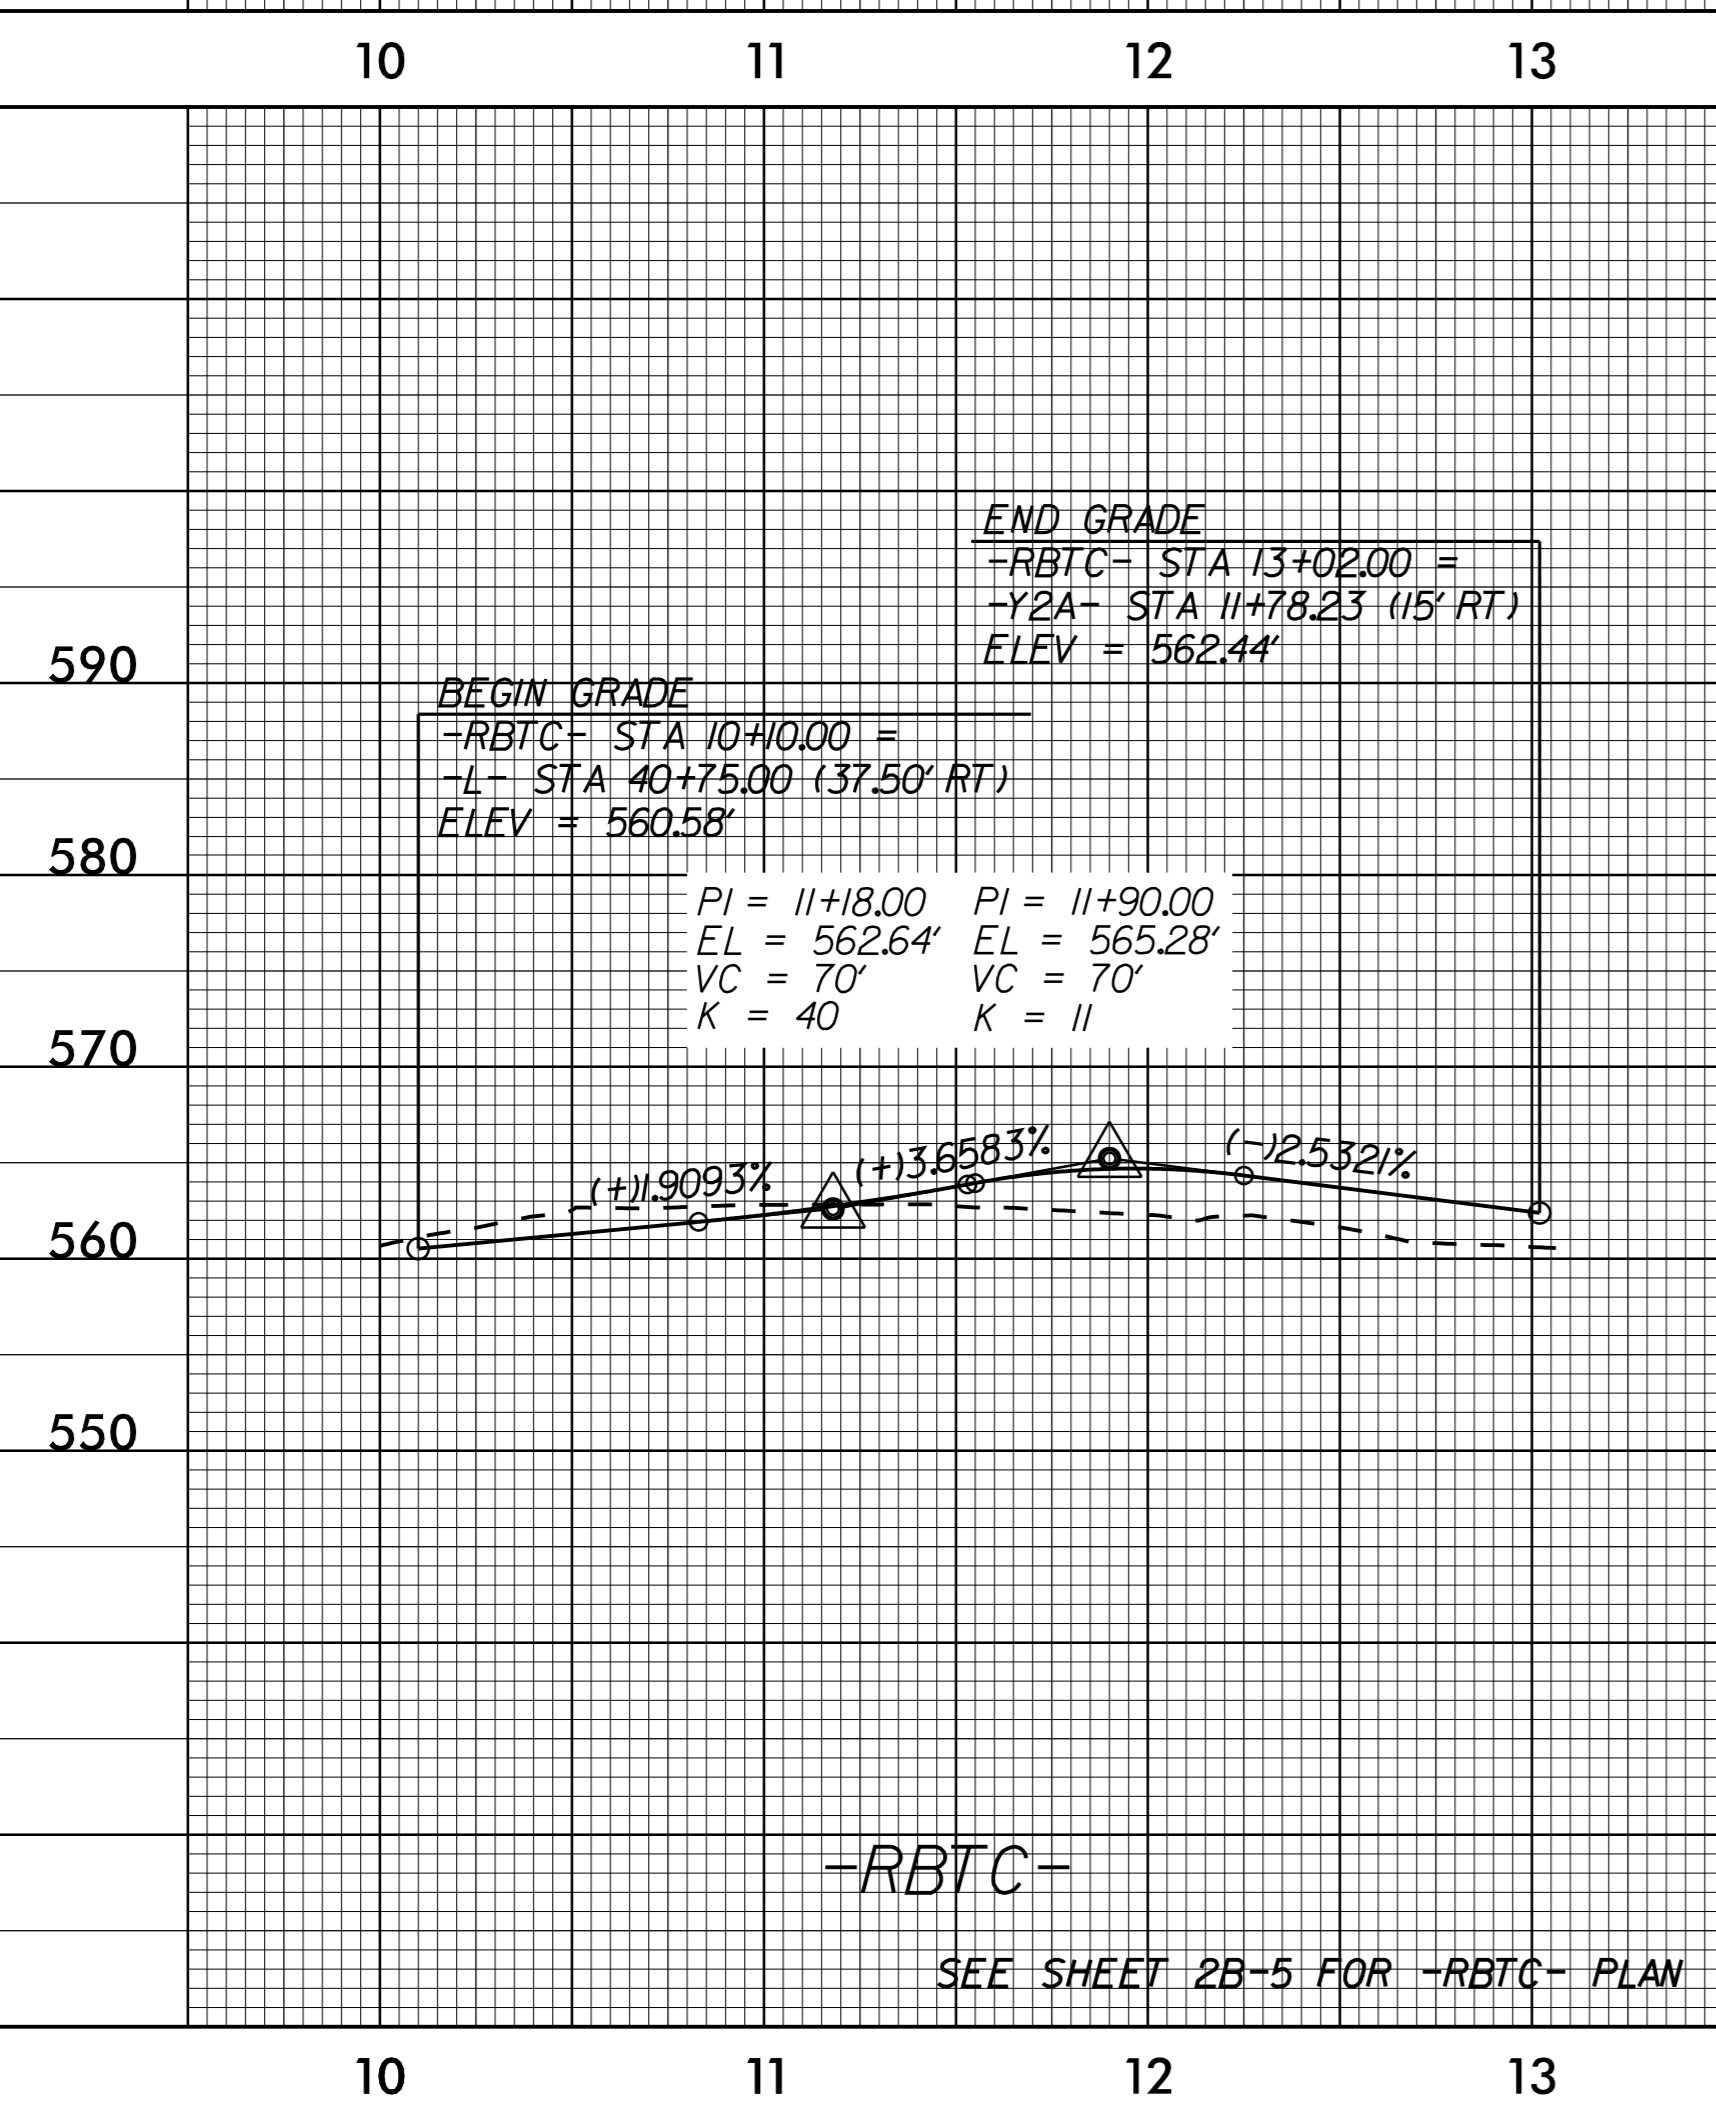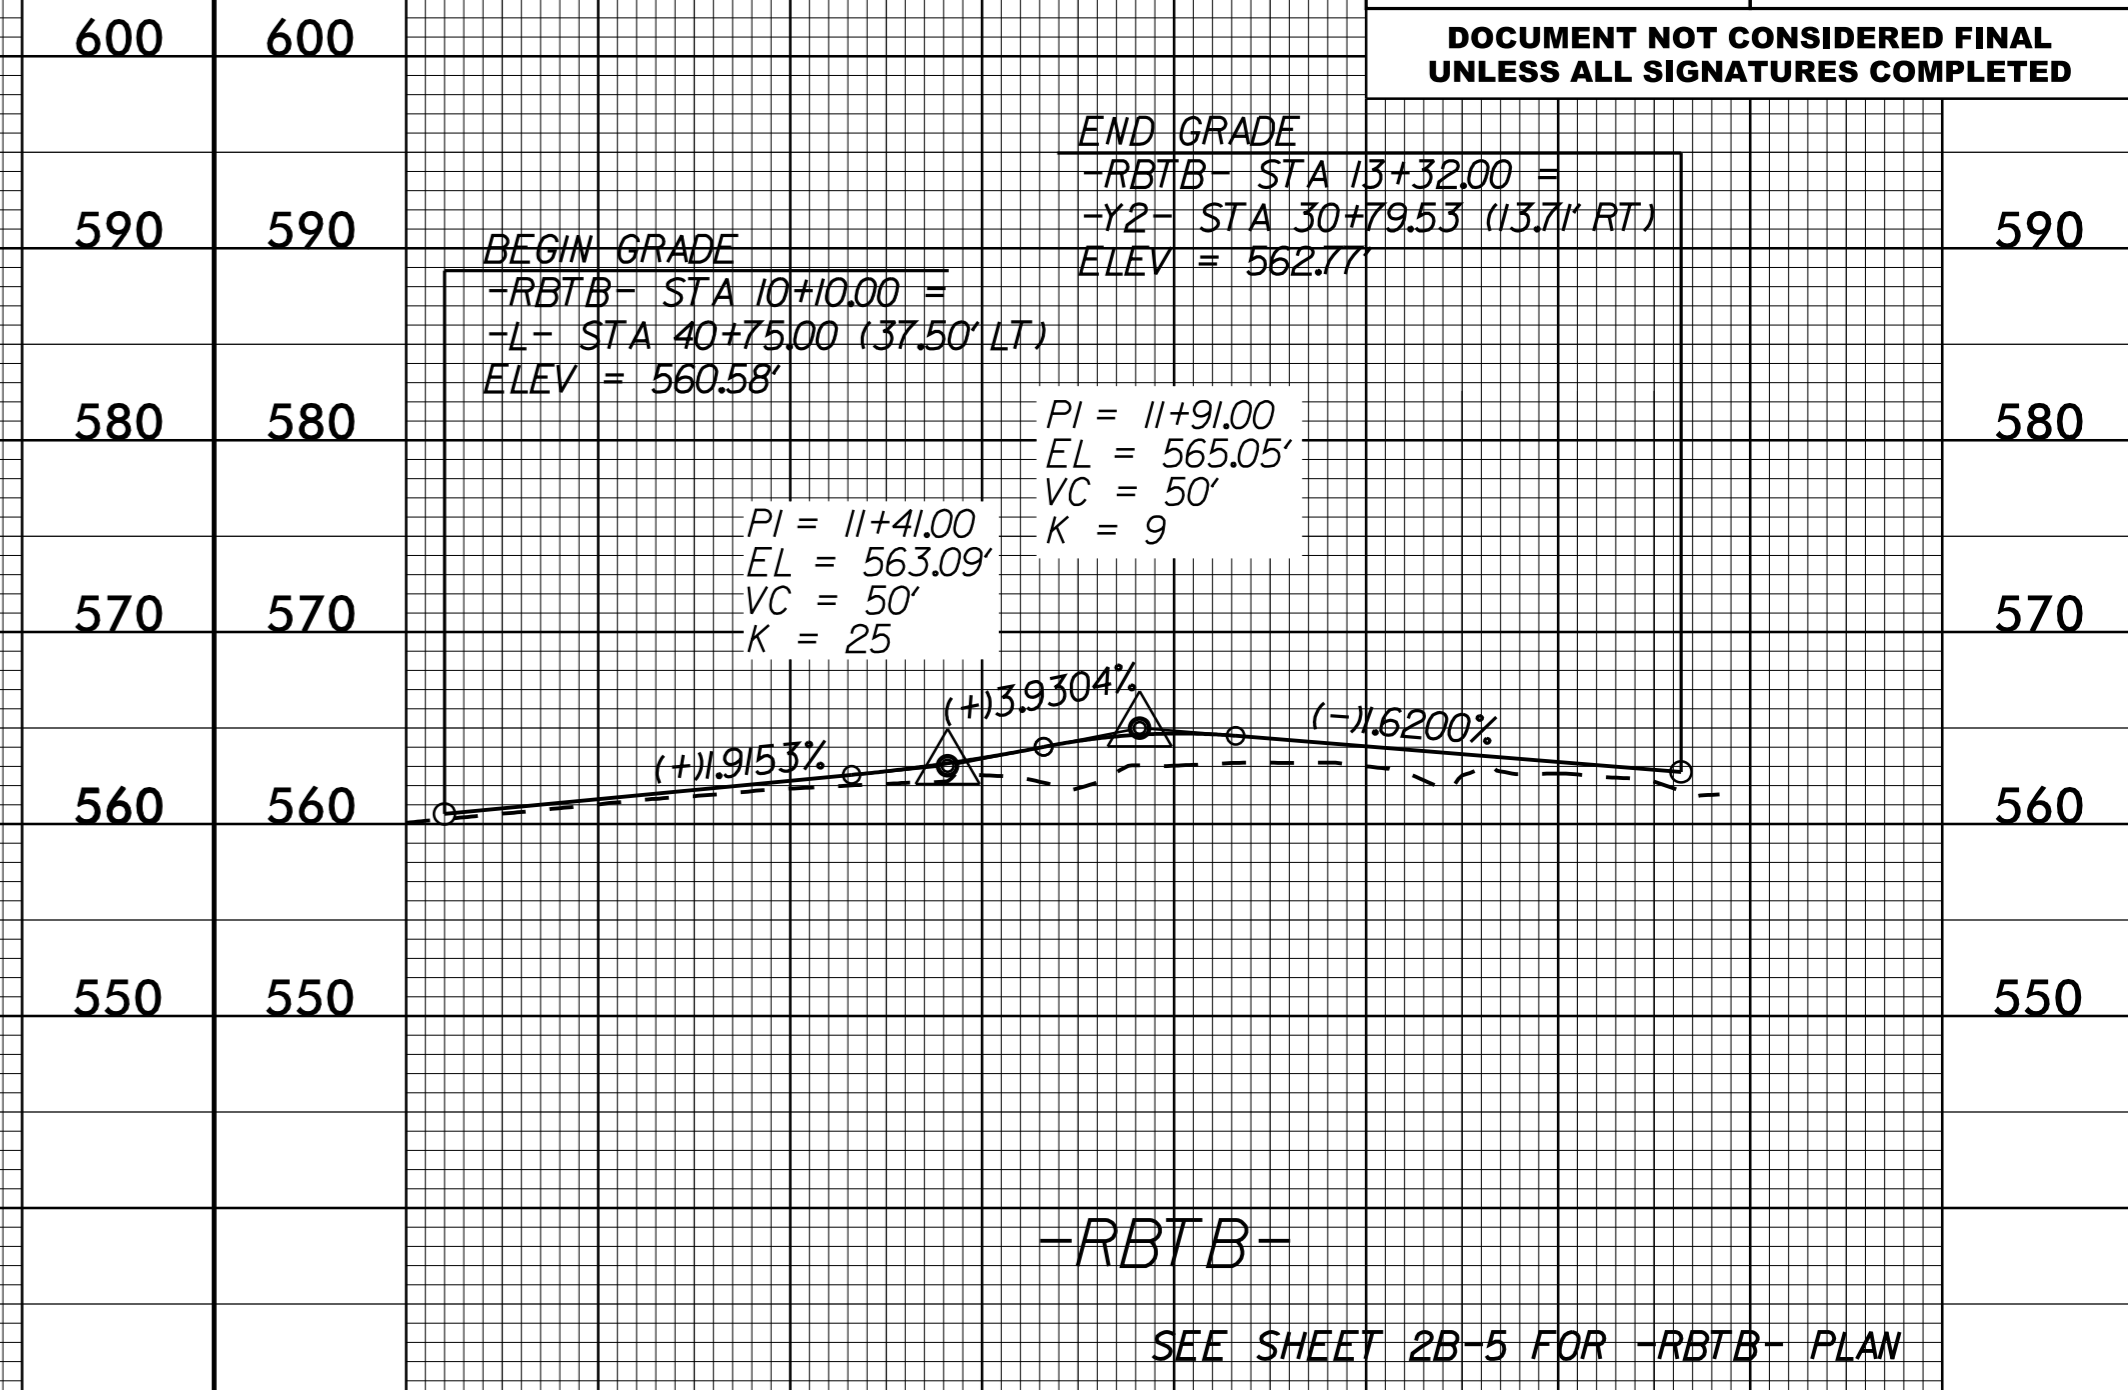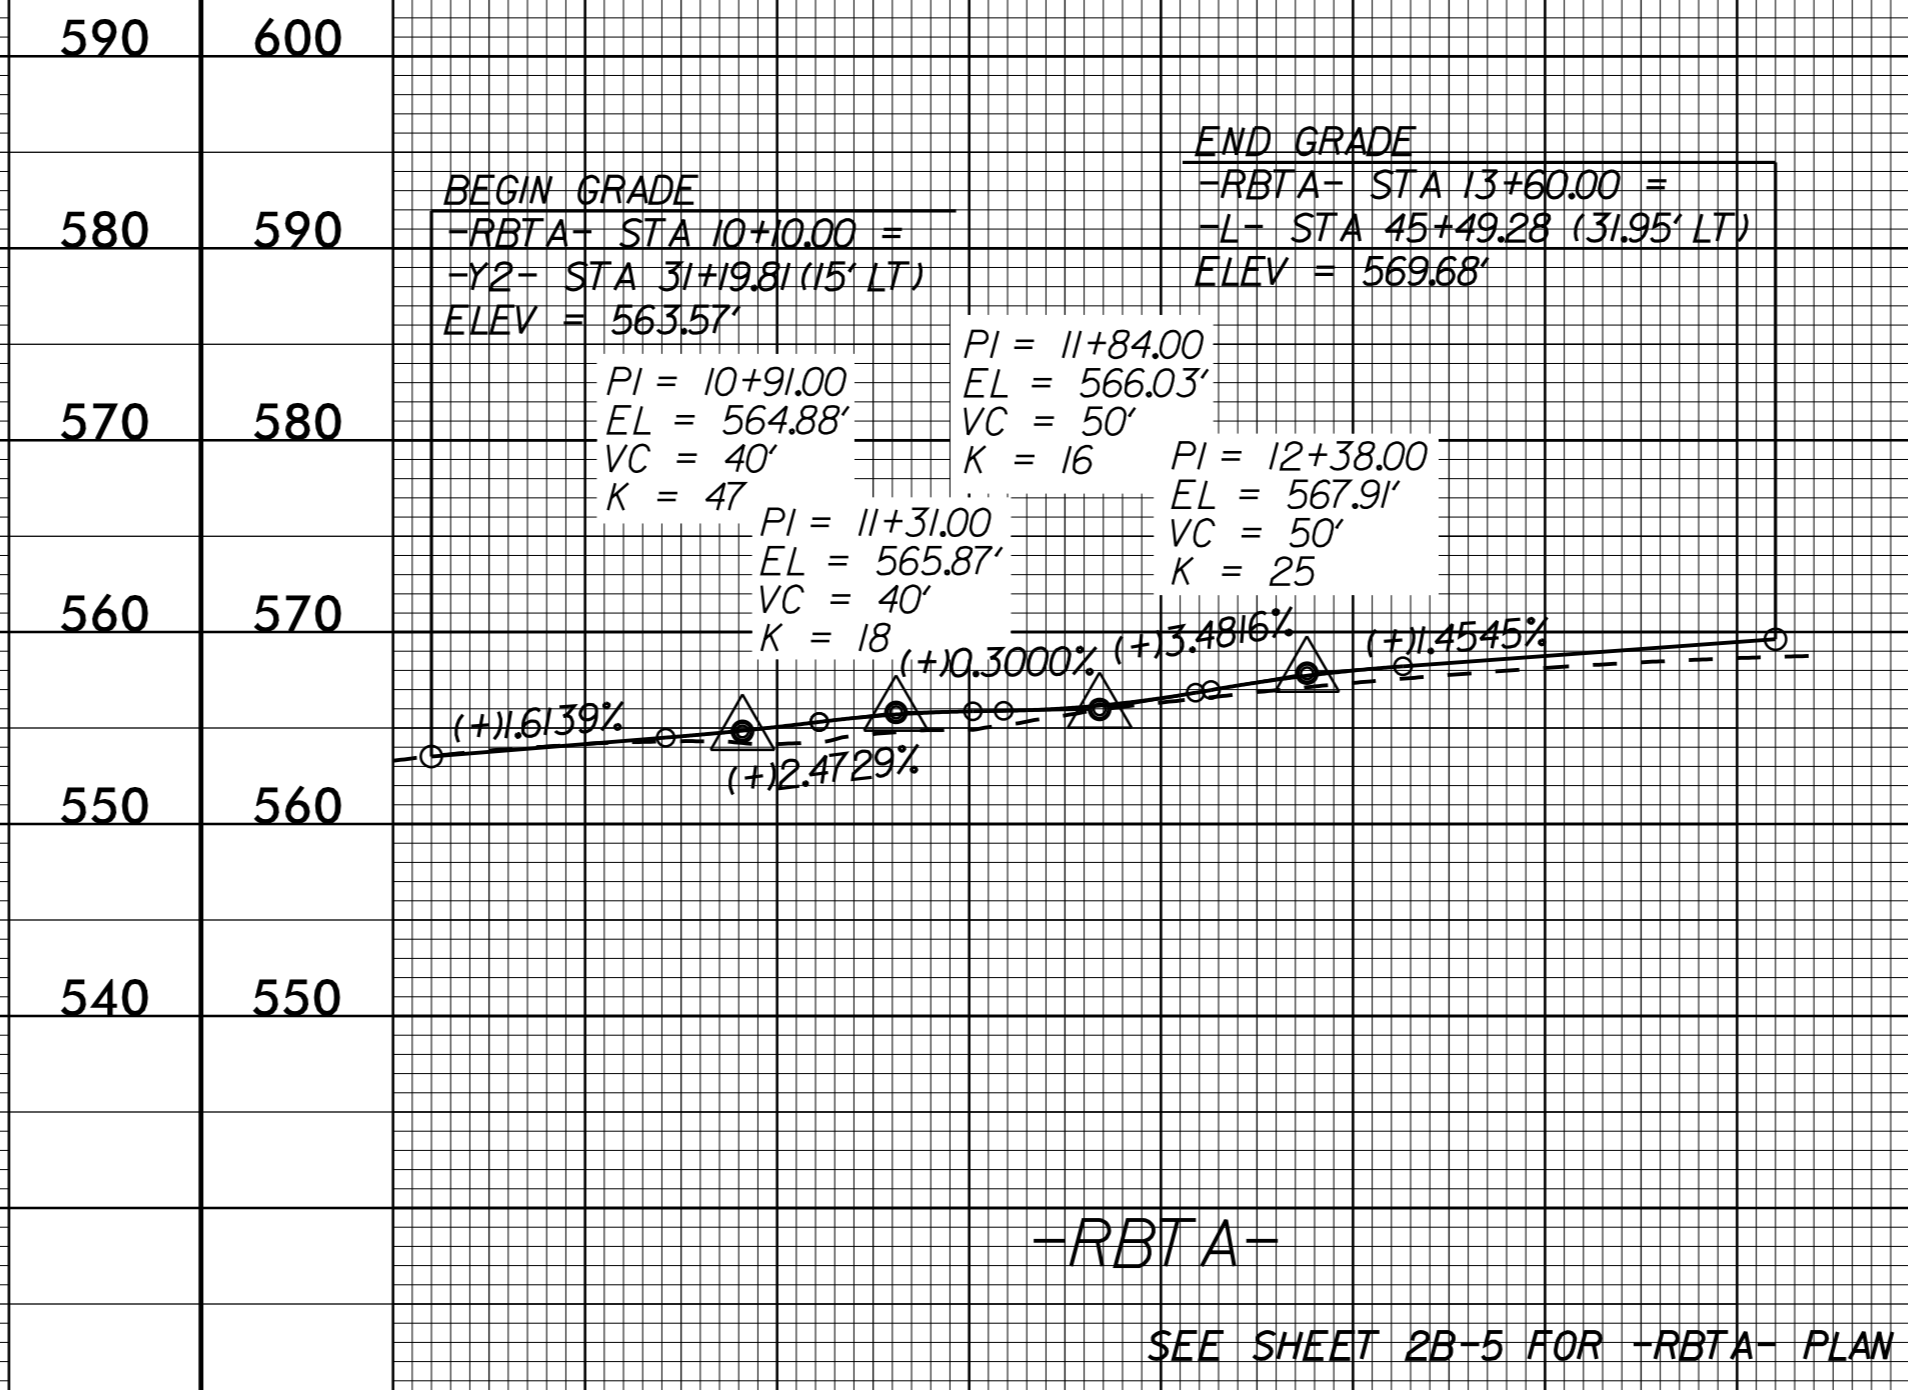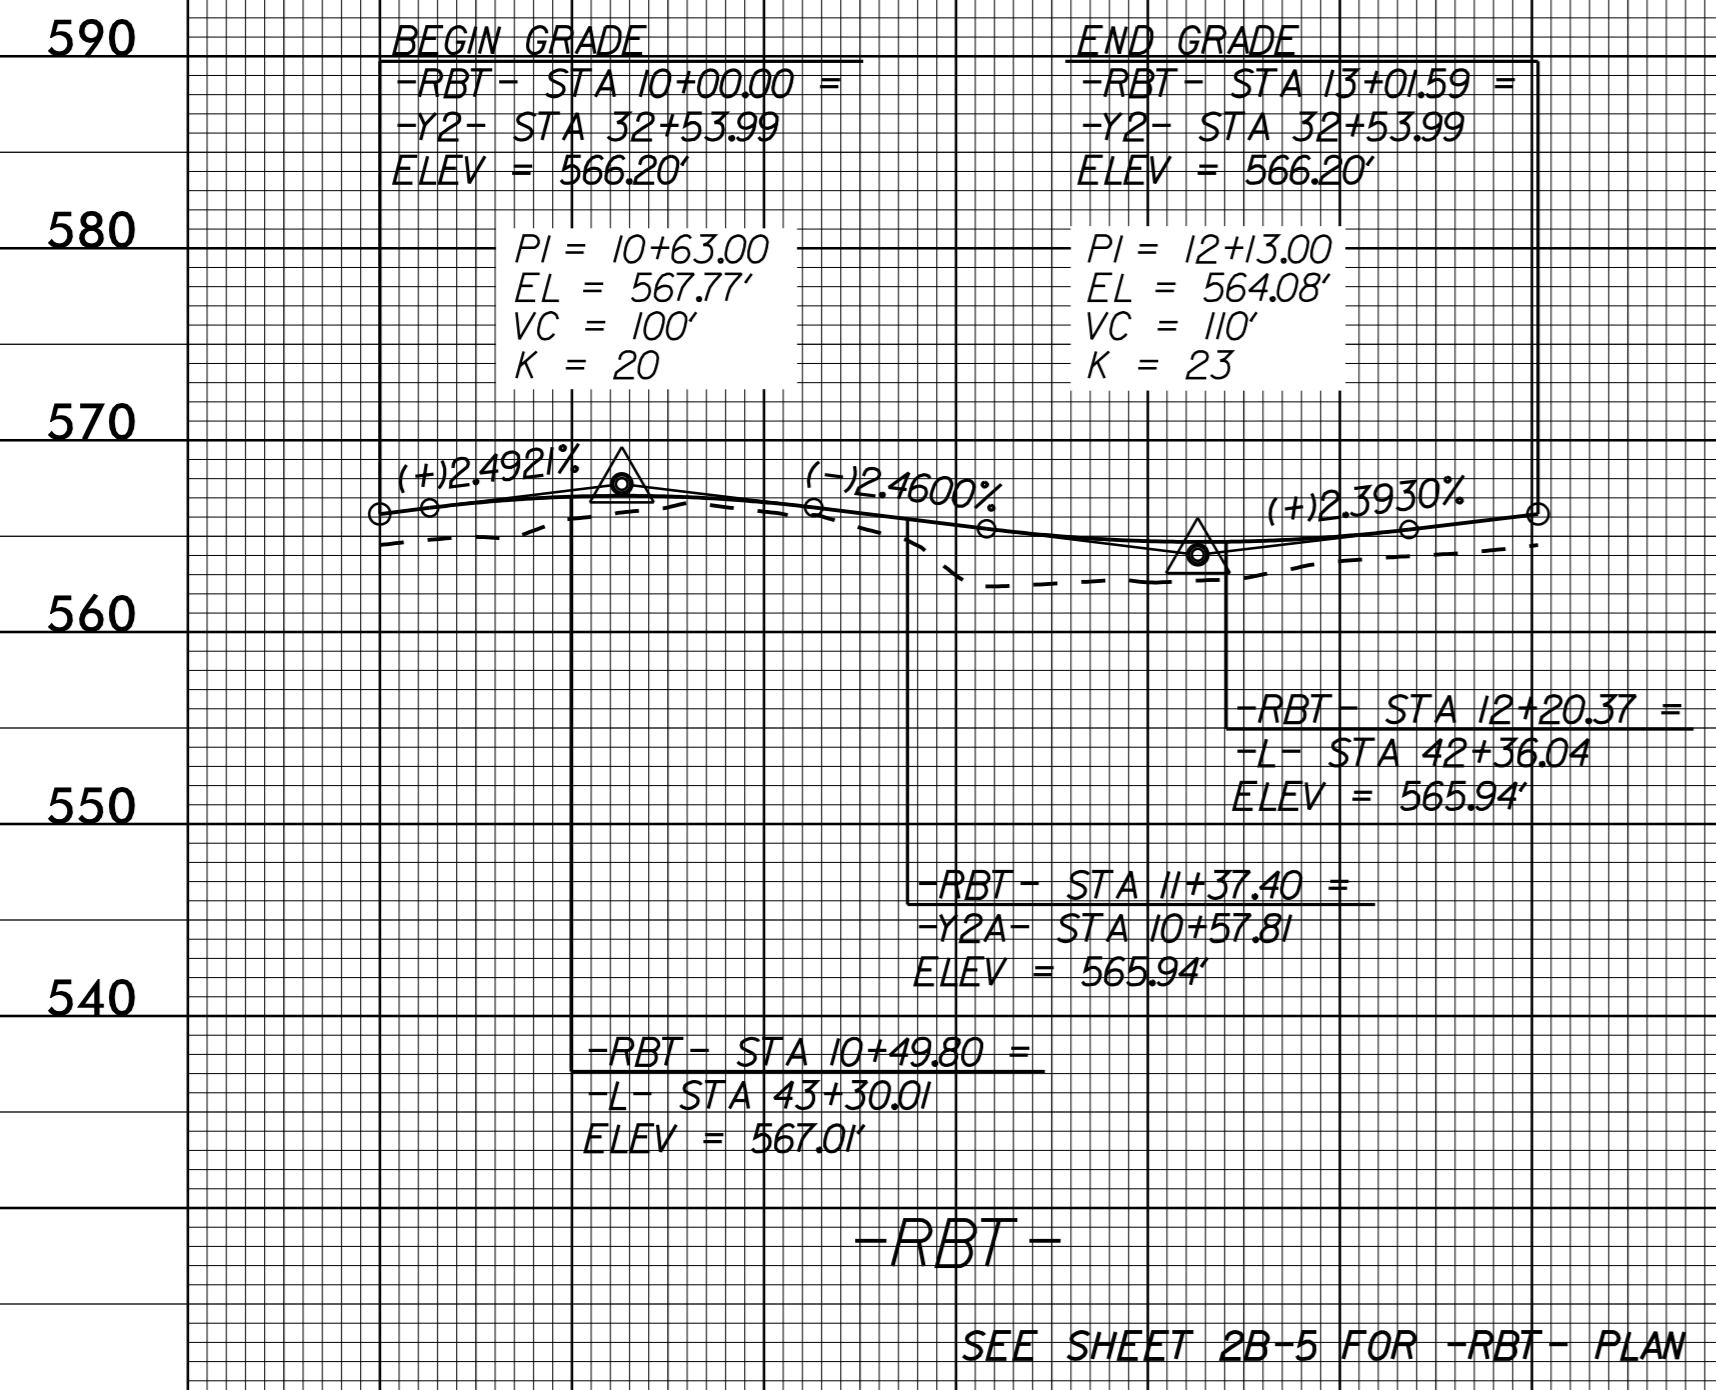

11/6/2018




5/14/1999

**Kimley»Horn**  
 421 FAYETTEVILLE STREET, SUITE 600  
 RALEIGH, NC 27601


RIGHT-OF-WAY REV.  
 CONST. REV.

PROJECT REFERENCE NO. R-2530B	SHEET NO. 63
ROADWAY DESIGN ENGINEER	HYDRAULICS ENGINEER

DOCUMENT NOT CONSIDERED FINAL  
UNLESS ALL SIGNATURES COMPLETED

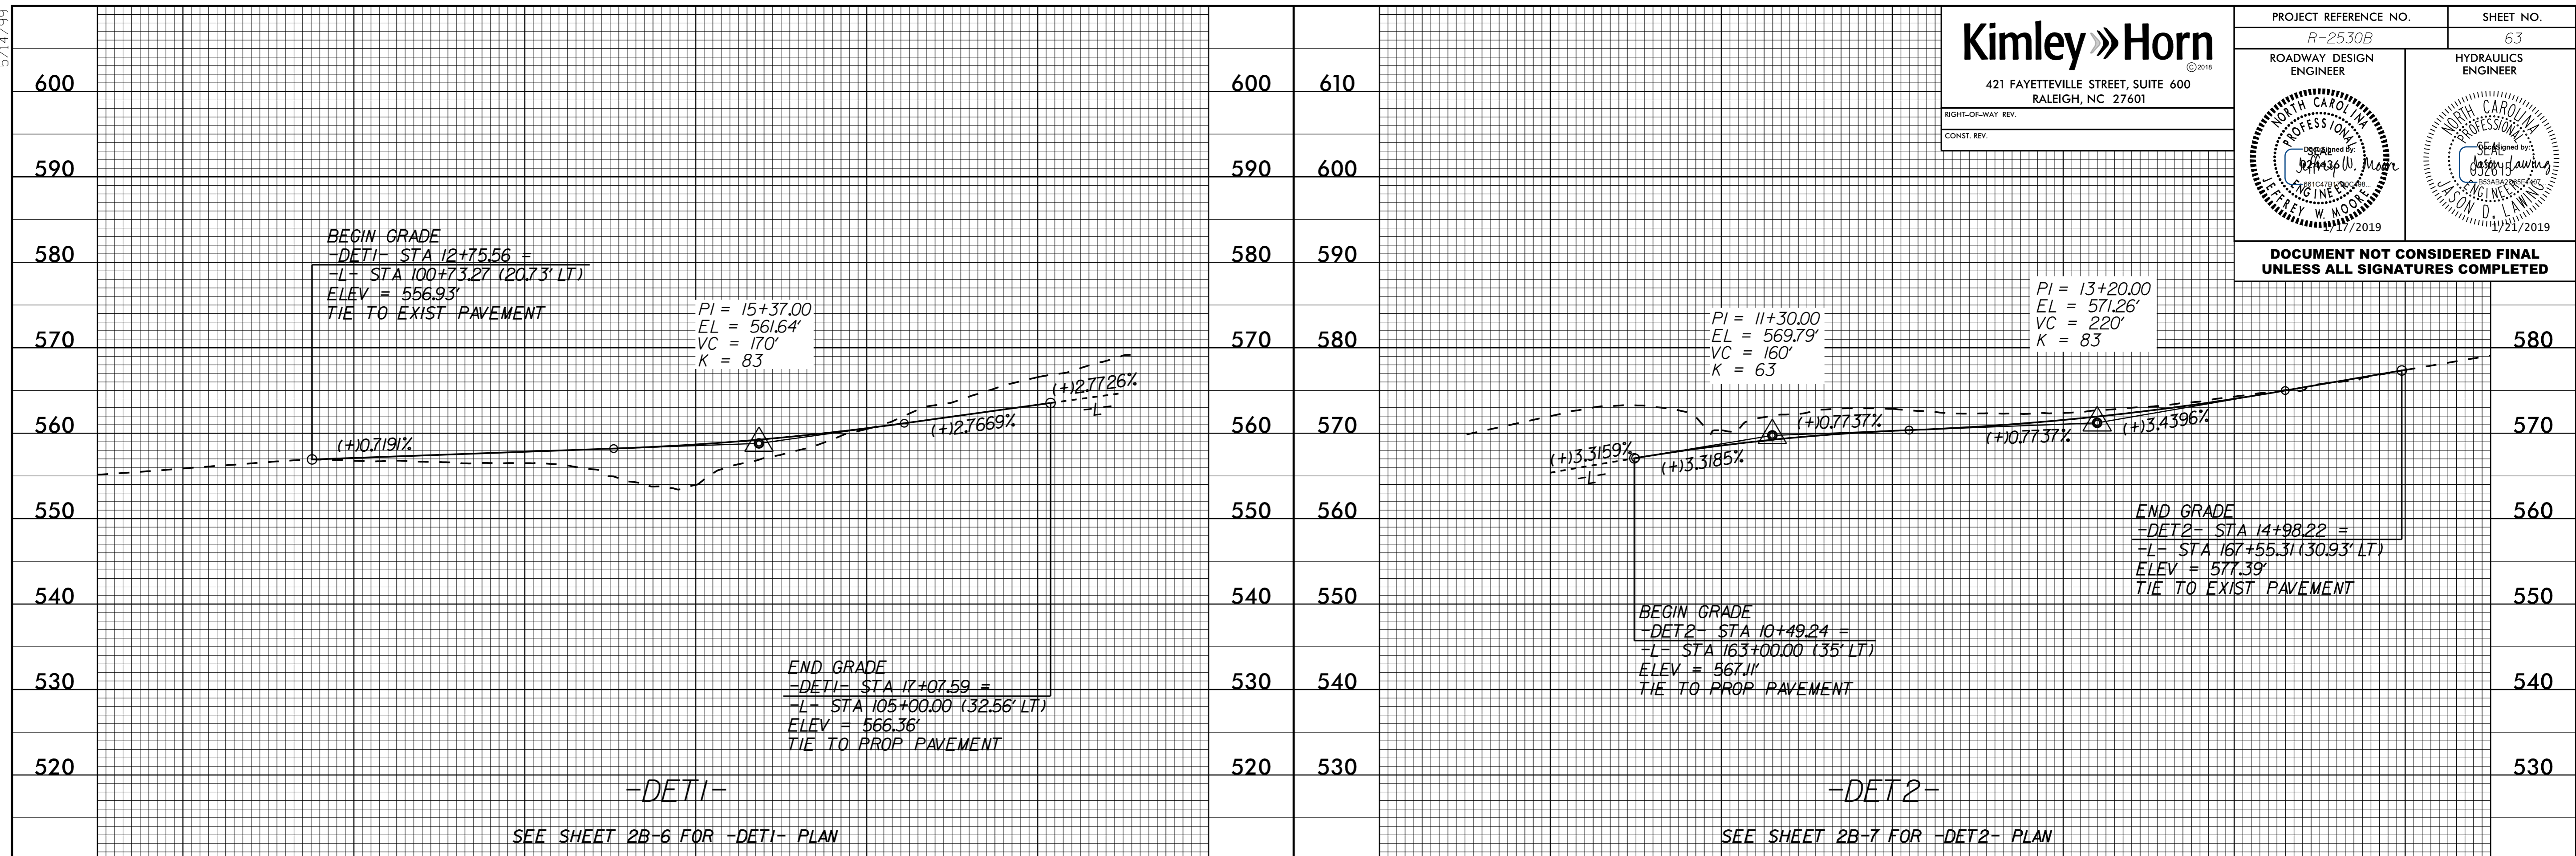

12 13 14 15 16 17 18 10 11 12 13 14 15

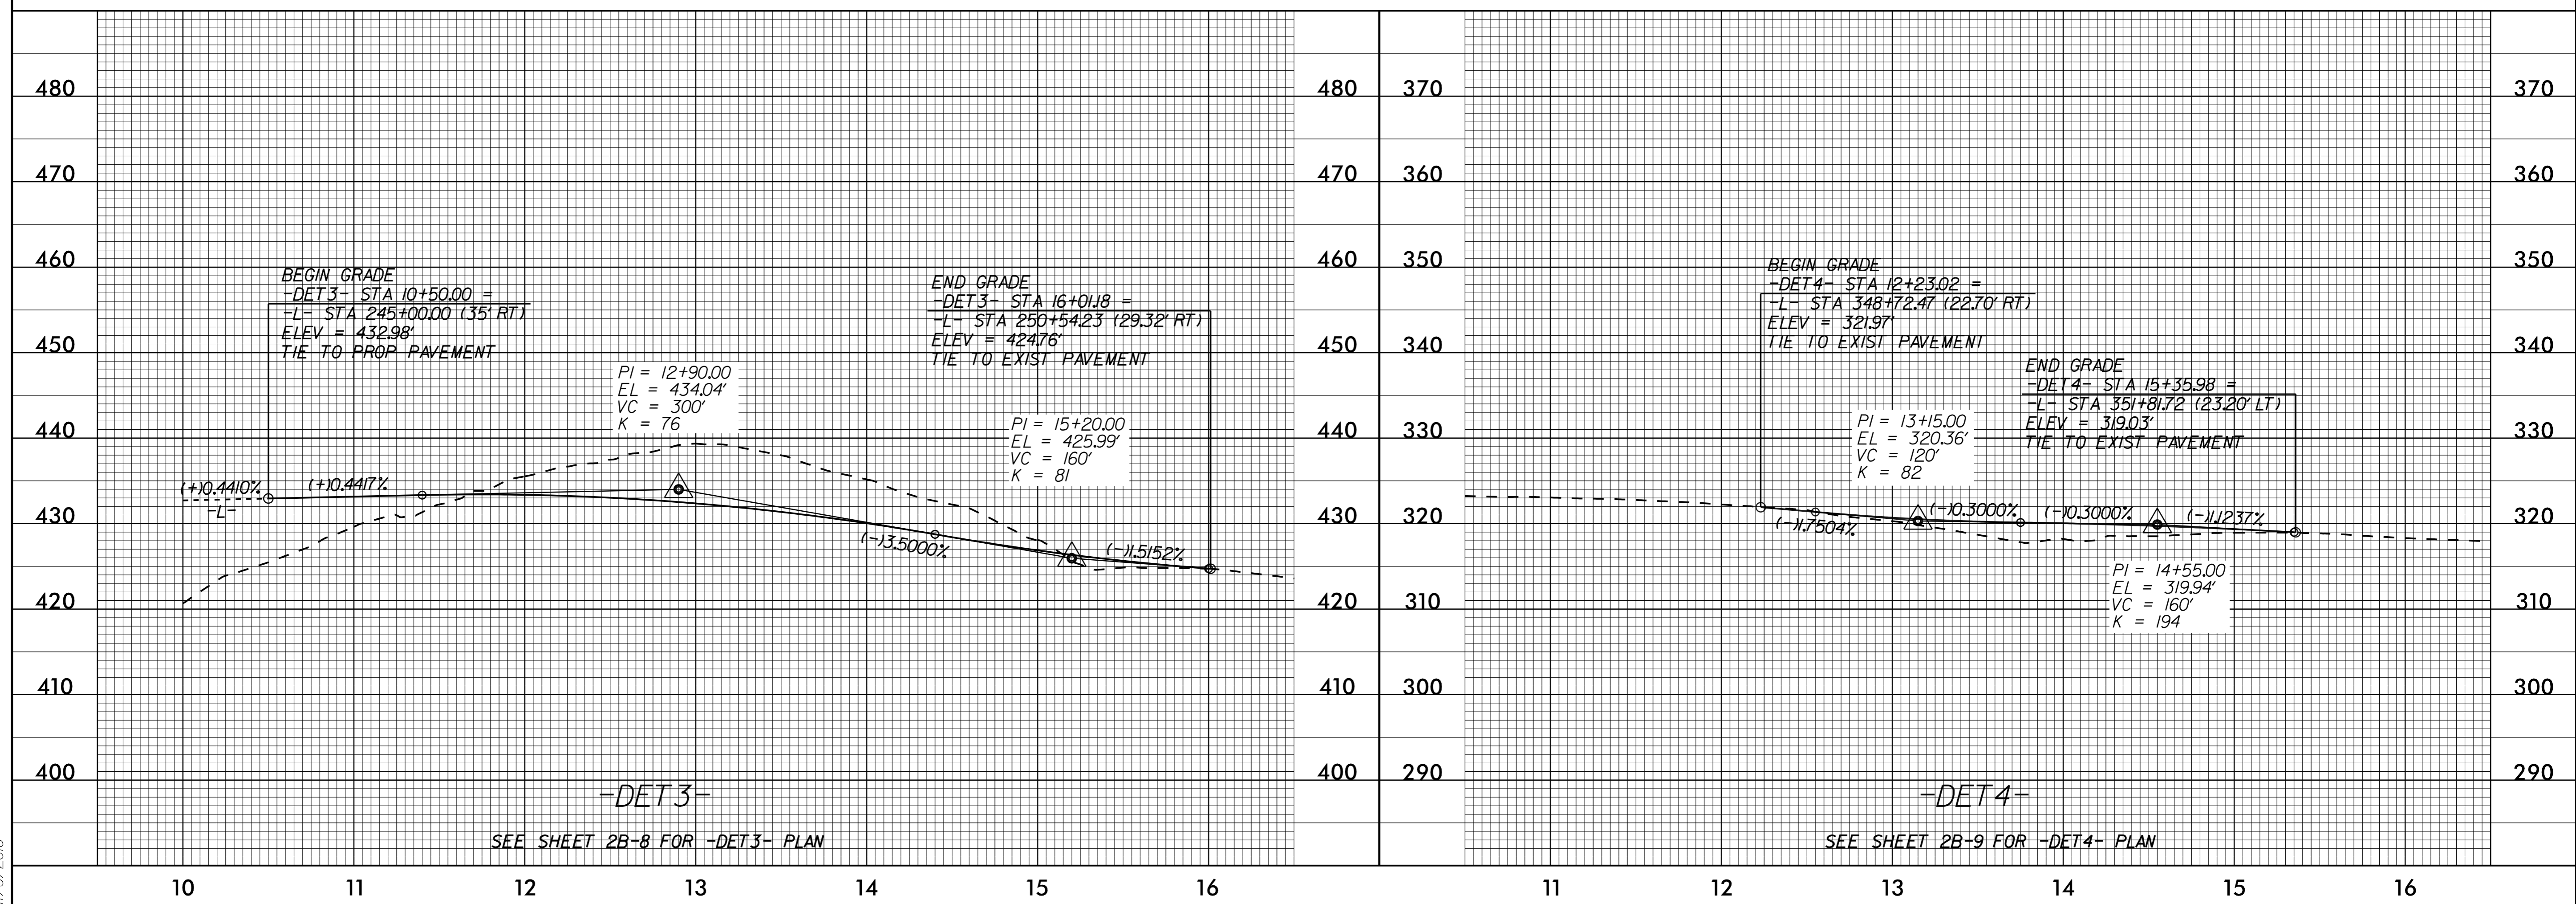

11/6/2018

10 11 12 13 14 15 16 11 12 13 14 15 16

5/14/99


# Kimley»Horn

421 FAYETTEVILLE STREET, SUITE 600  
RALEIGH, NC 27601

RIGHT-OF-WAY REV.  
CONST. REV.

PROJECT REFERENCE NO. <i>R-2530B</i>	SHEET NO. 64
ROADWAY DESIGN ENGINEER	HYDRAULICS ENGINEER

**DOCUMENT NOT CONSIDERED FINAL  
UNLESS ALL SIGNATURES COMPLETED**

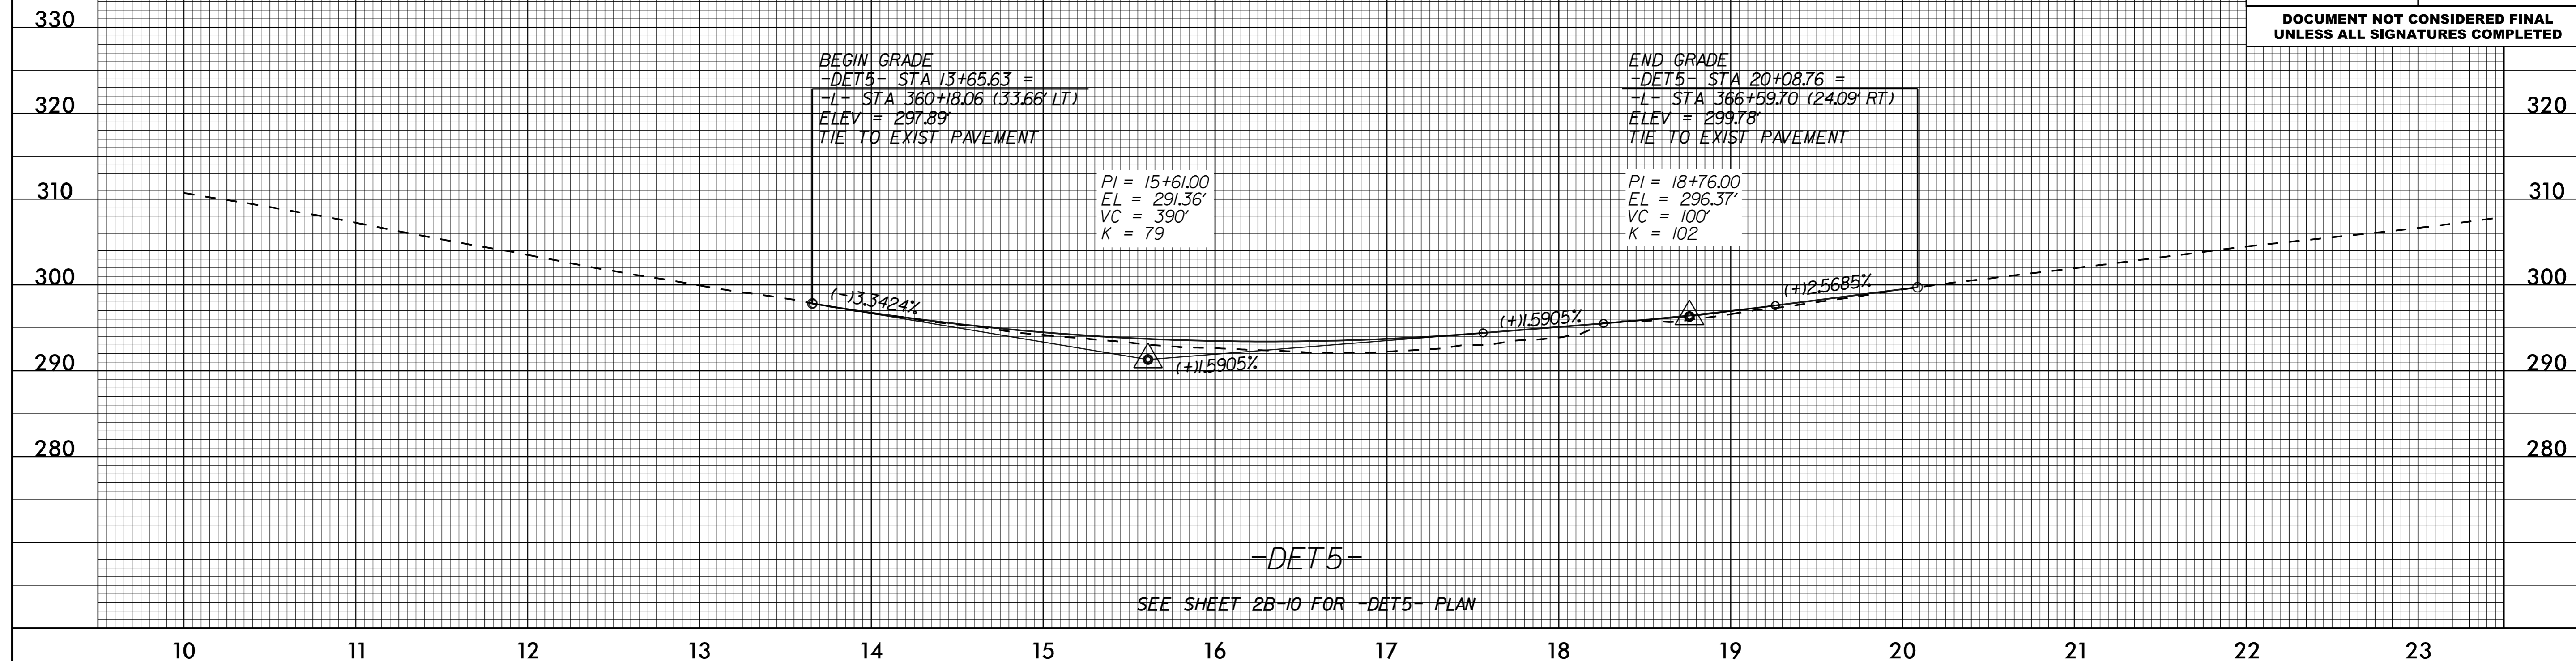

11/6/2018