


TIP NO.	SHEET NO.
A-0011C	PMP-2

APPROVED: _____

DATE: 9/11/2019



SEAL

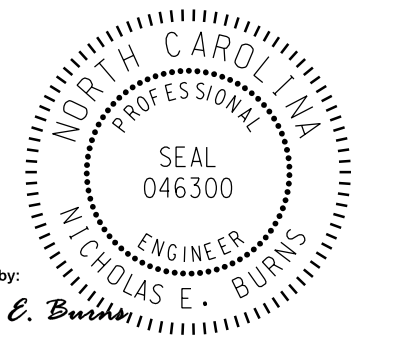

DocuSigned by:
Nicholas E. Burns
 77848AE40D0A6E8

**DOCUMENT NOT CONSIDERED FINAL
 UNLESS ALL SIGNATURES COMPLETED**

RAMEY KEMP & ASSOCIATES, INC.
 Transportation Engineers
 8307 University Executive Park Drive, Suite 260
 Charlotte, North Carolina 28262
 704-549-4260 Tel. 704-549-4277 Fax.
 www.rameykemp.com
 NC License No. C-0910

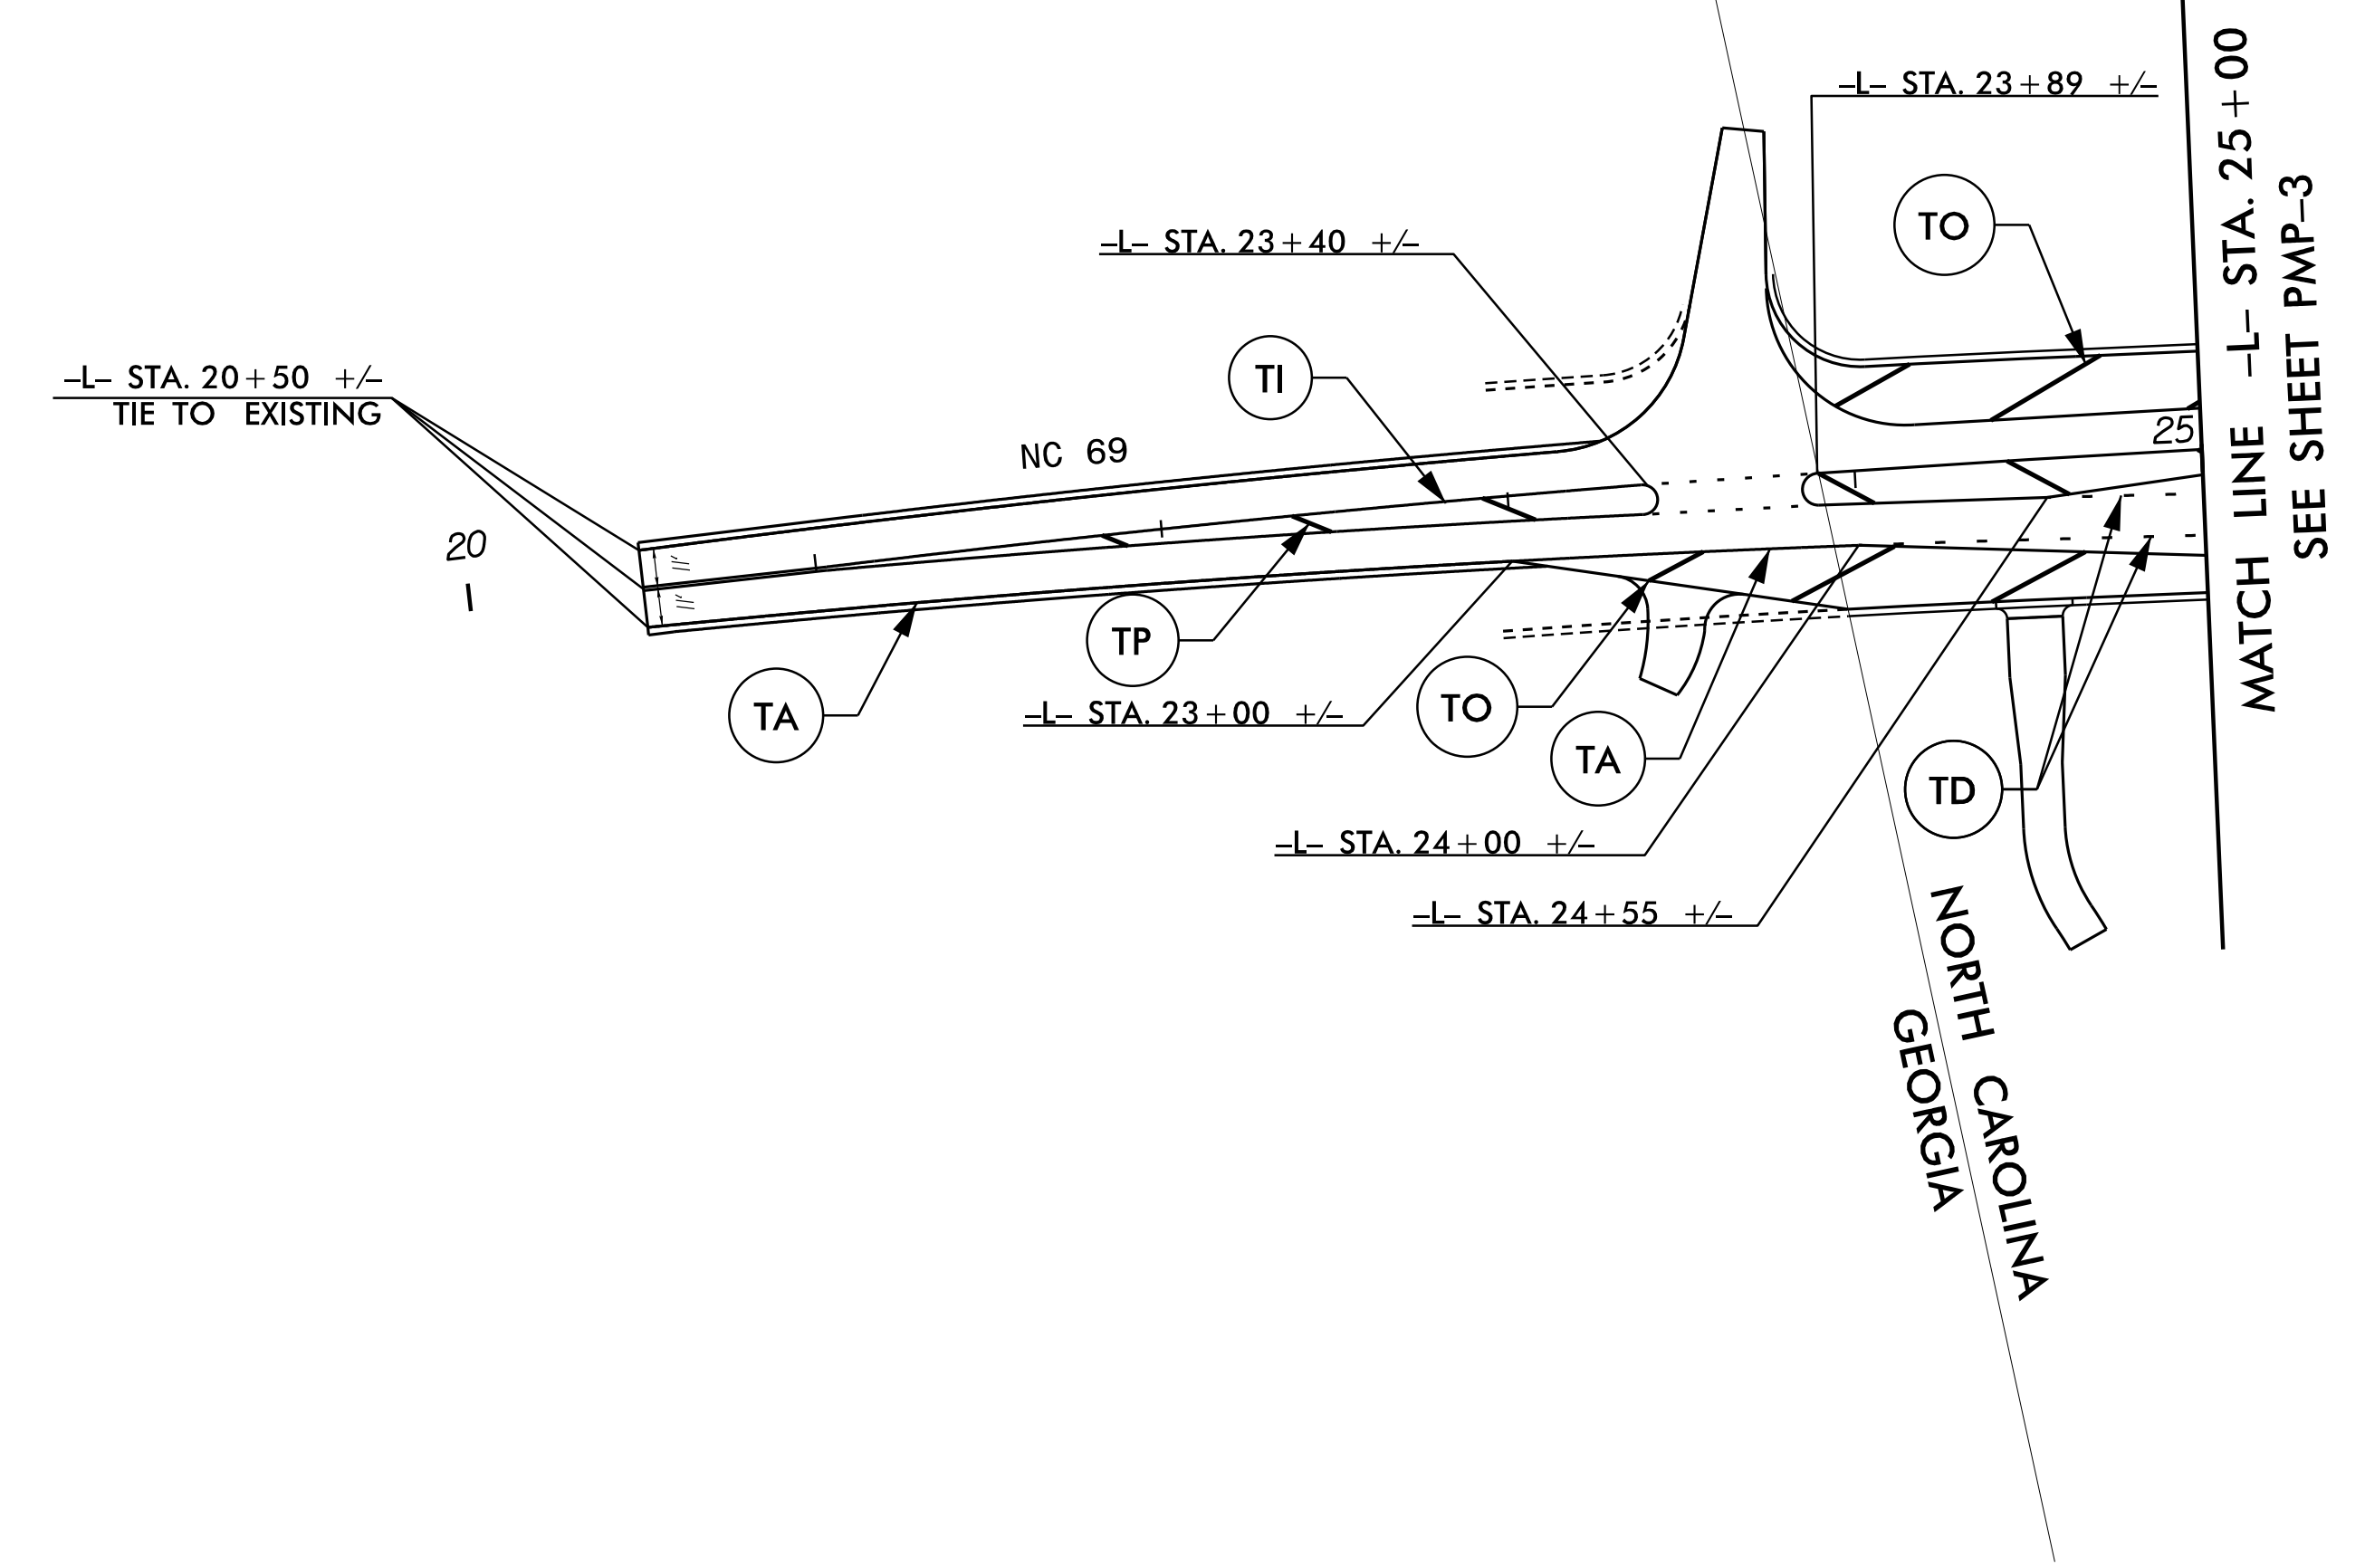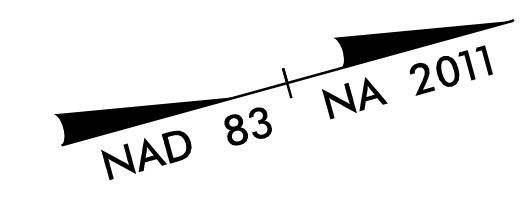

**PAVEMENT
 MARKINGS DETAILS**