

TIP NO.	SHEET NO.
A-0011C	PMP-19

APPROVED: \_\_\_\_\_



DATE: 9/11/2019

SEAL

DocuSigned by:  
Nicholas E. Burns  
77B48AE4A00AEB

**DOCUMENT NOT CONSIDERED FINAL  
UNLESS ALL SIGNATURES COMPLETED**

**RAMEY KEMP & ASSOCIATES, INC.**  
Transportation Engineers  
8307 University Executive Park Drive, Suite 260  
Charlotte, North Carolina 28262  
704-549-4260 Tel. 704-549-4277 Fax.  
www.rameykemp.com  
NC License No. C-0910

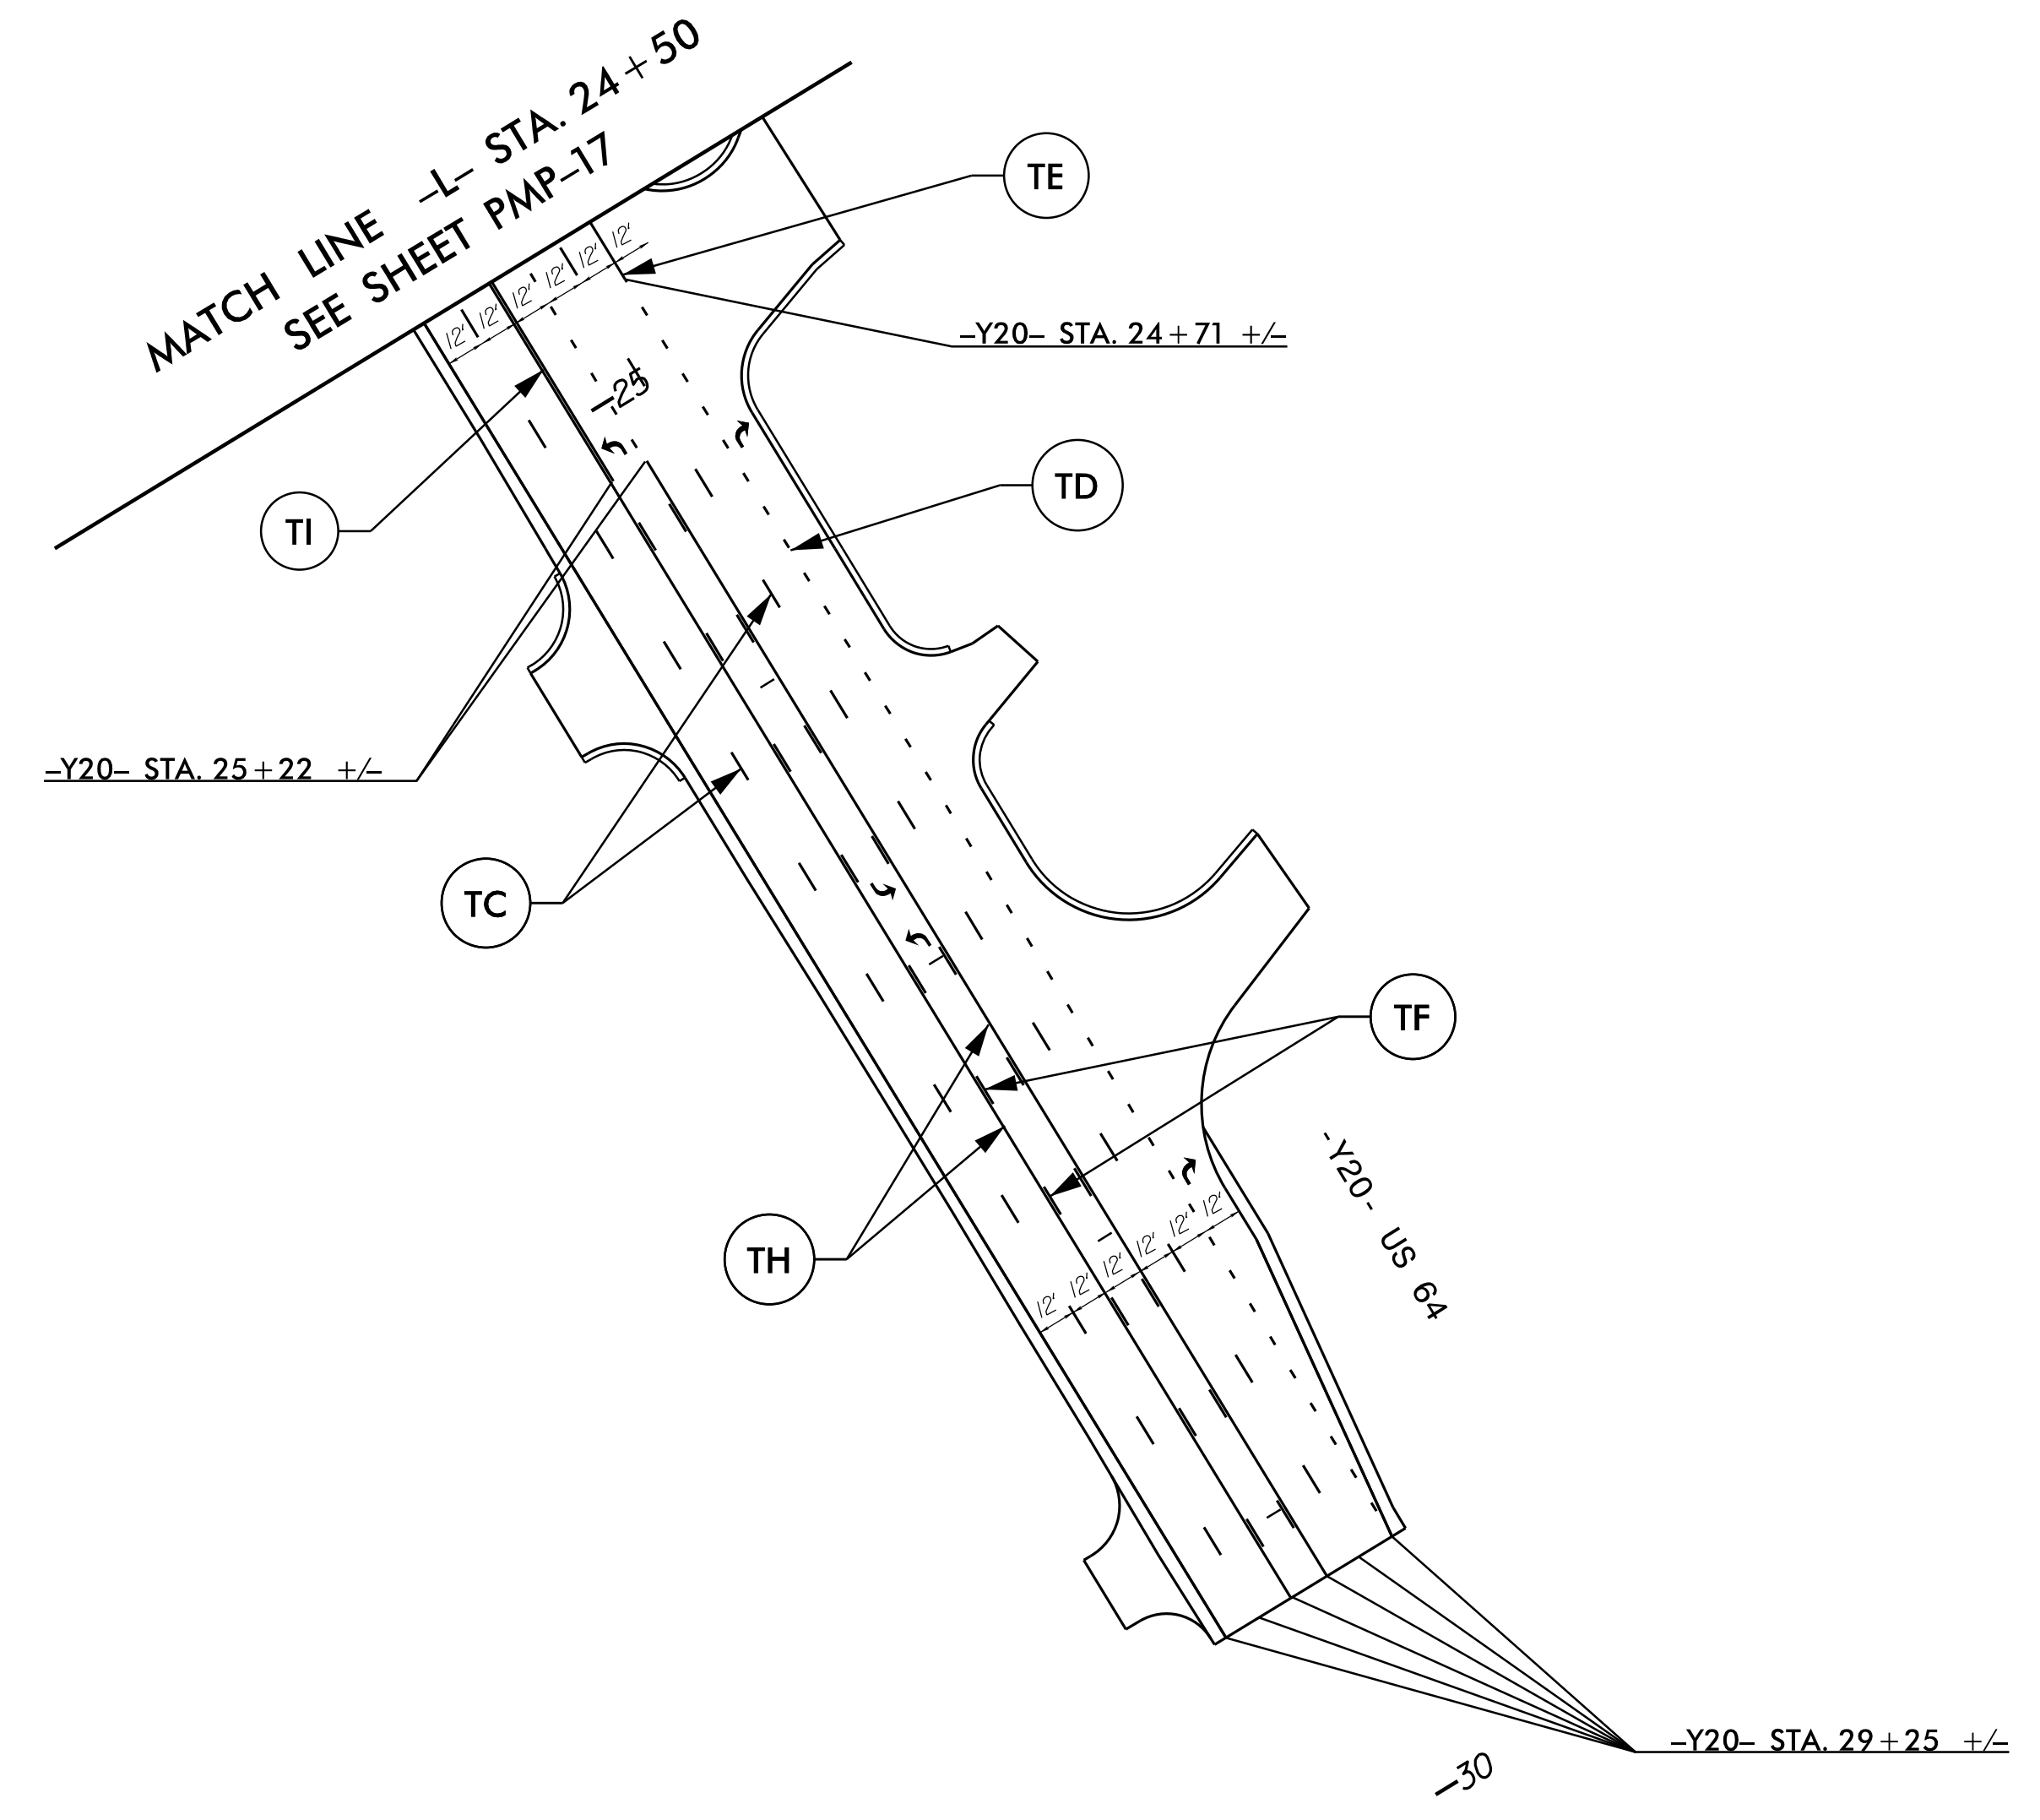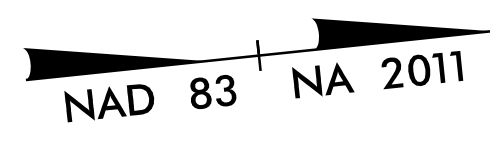

SYMBOL LEGEND

	UA	LEFT ARROW		UB	RIGHT ARROW
--	----	------------	--	----	-------------

**PAVEMENT  
MARKING DETAILS**