


STATE	PROJECT NO.	SHEET NO.	TOTAL SHEETS
N.C.	I-5826	3	
WBS NO. 50469.3.GV1			

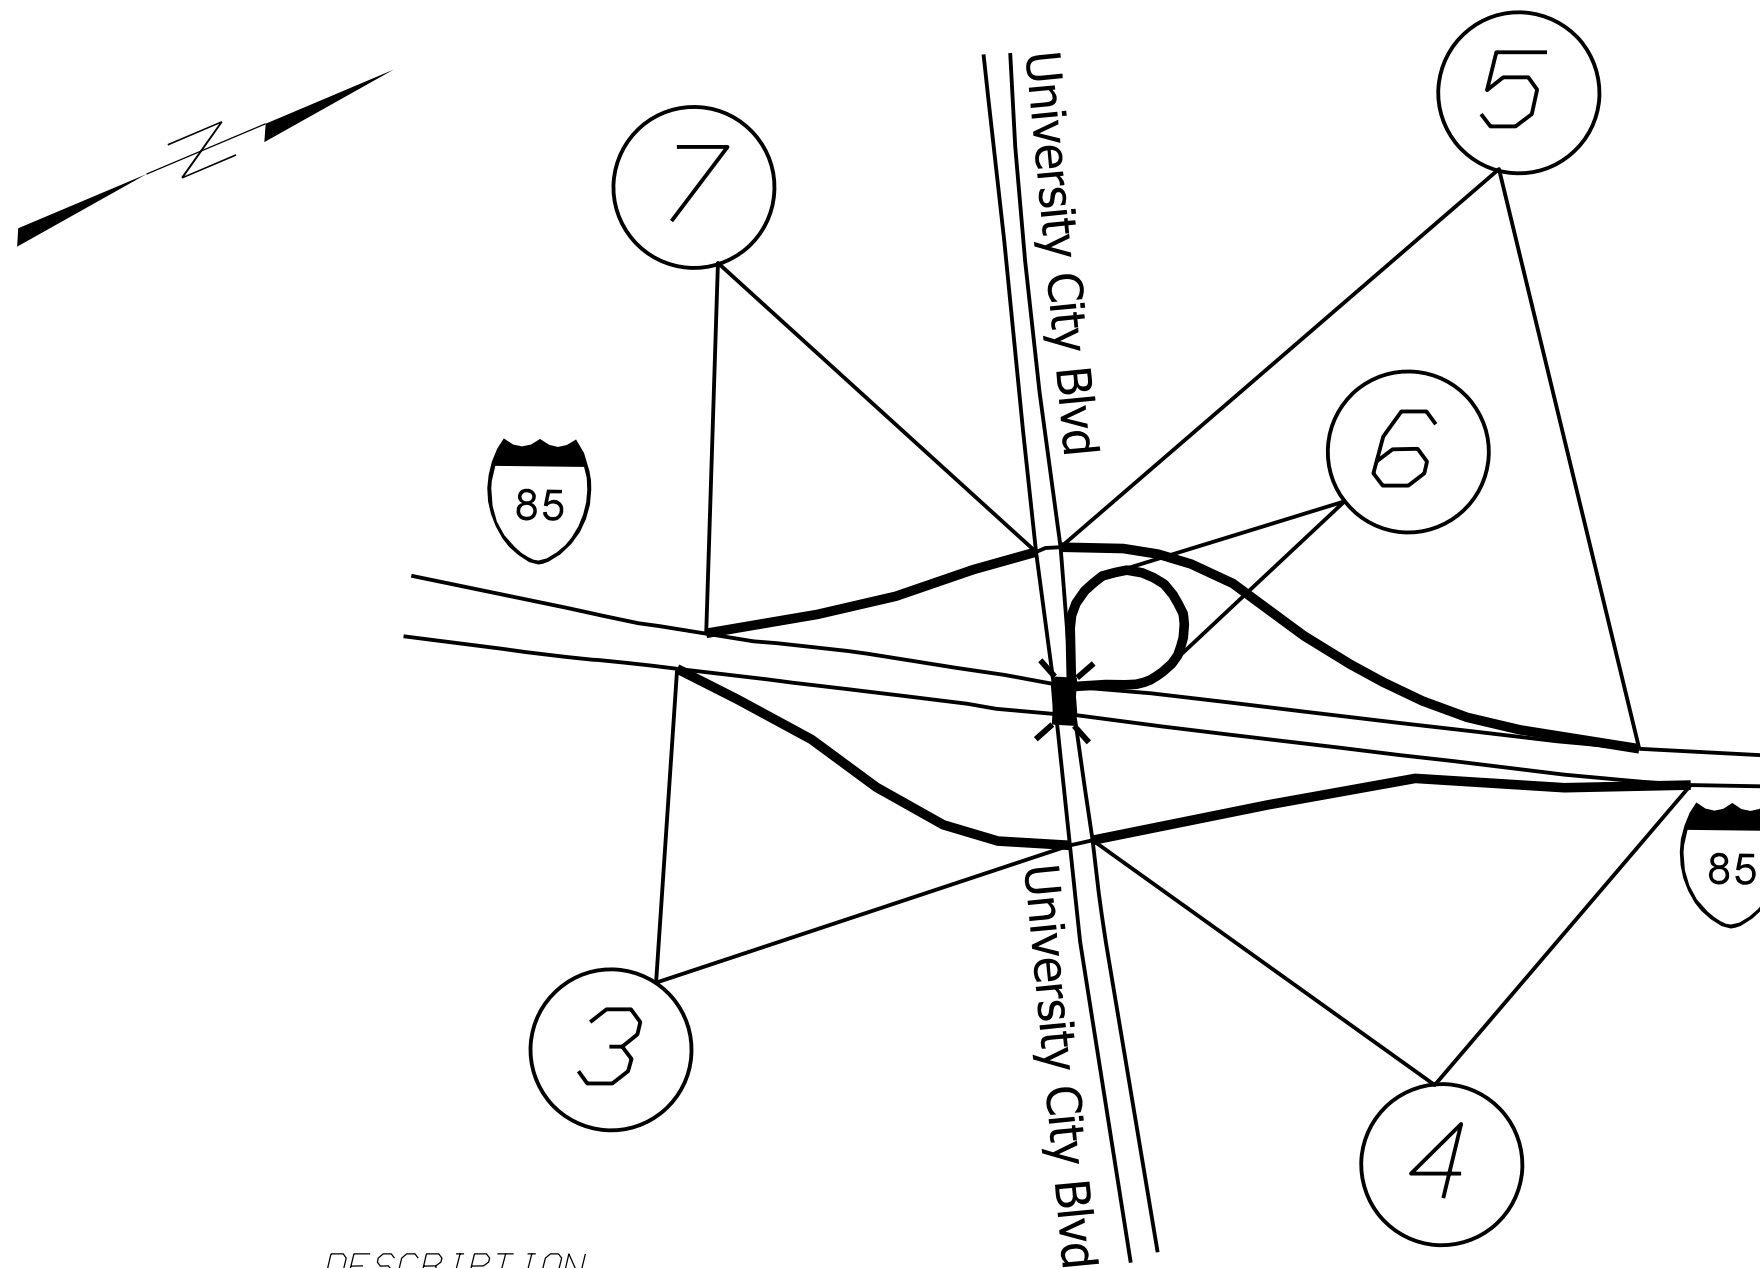

MAP

DESCRIPTION

3 NB OFF RAMP

FROM PHYSICAL GORE TO EB UNIVERSITY CITY BLVD

4 NB ON RAMP

FROM WB UNIVERSITY CITY BLVD TO PHYSICAL GORE

5 SB OFF RAMP

FROM PHYSICAL GORE TO WB UNIVERSITY CITY BLVD

6 SB LOOP ON RAMP

FROM WB UNIVERSITY CITY BLVD TO PHYSICAL GORE

7 SB ON RAMP

FROM EB UNIVERSITY CITY BLVD TO PHYSICAL GORE

I-5826 INTERSTATE I-85
PAVEMENT REHABILITATION
MECKLENBURG COUNTY

SCALE	-NA-	REVISIONS
DATE	9/18	
DWG. BY	JHE	
DESIGN BY	JHE	
APPROVED		

