
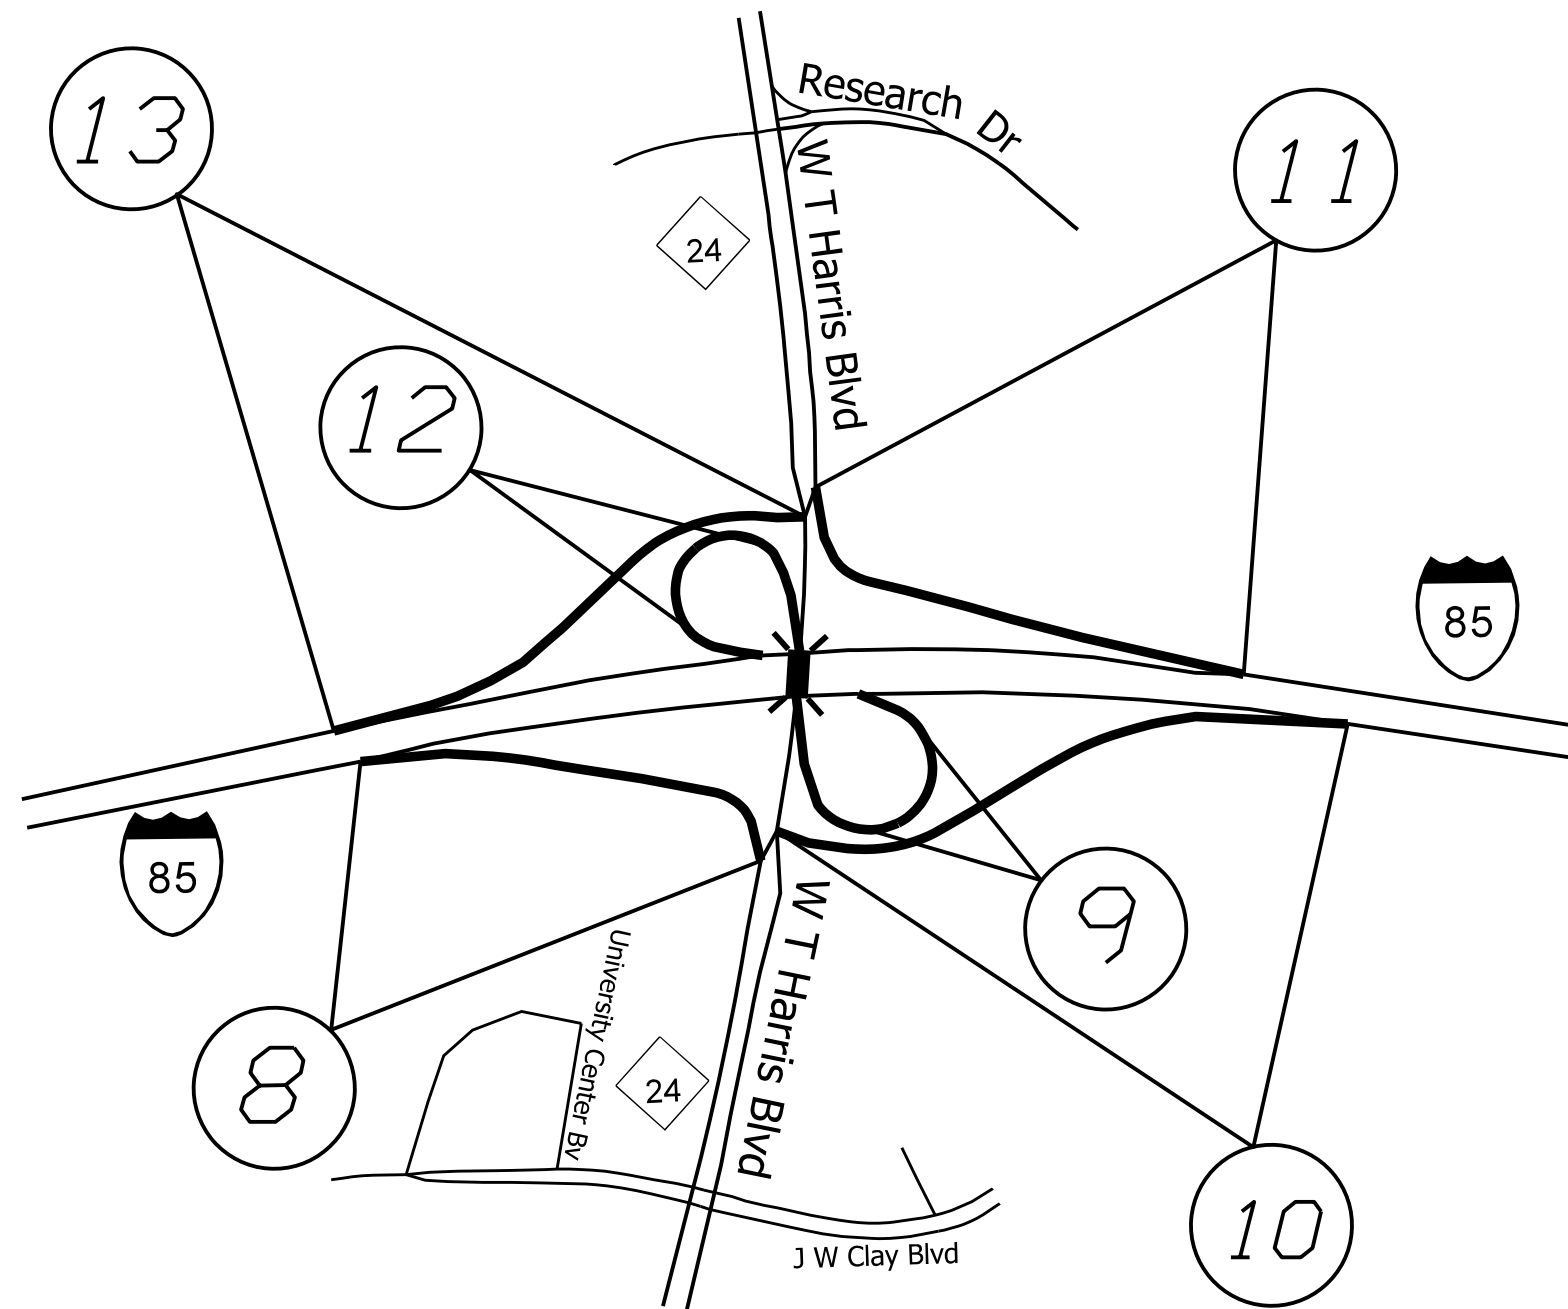


STATE	PROJECT NO.	SHEET NO.	TOTAL SHEETS
N.C.	I-5826	4	
WBS NO. 50469.3.GV1			

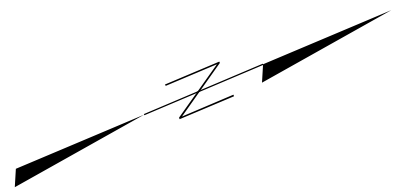

MAP	DESCRIPTION
# 8 NB OFF RAMP	FROM PHYSICAL GORE TO EB HARRIS BLVD
# 9 NB LOOP OFF RAMP	FROM PHYSICAL GORE TO WB HARRIS BLVD
# 10 NB ON RAMP	FROM WB HARRIS BLVD TO PHYSICAL GORE
# 11 SB OFF RAMP	FROM PHYSICAL GORE TO WB HARRIS BLVD
# 12 SB LOOP OFF RAMP	FROM PHYSICAL GORE TO EB HARRIS BLVD
# 13 SB ON RAMP	FROM EB HARRIS BLVD TO PHYSICAL GORE

**I-5826 INTERSTATE I-85
PAVEMENT REHABILITATION
MECKLENBURG COUNTY**

SCALE	-1A-		REVISIONS
DATE	9/18		
DWG. BY	JHE		
DESIGN BY	JHE		
APPROVED			