


STATE	PROJECT NO.	SHEET NO.	TOTAL SHEETS
N.C.	1-5826	5	
WBS NO. 50469.3.GV1			

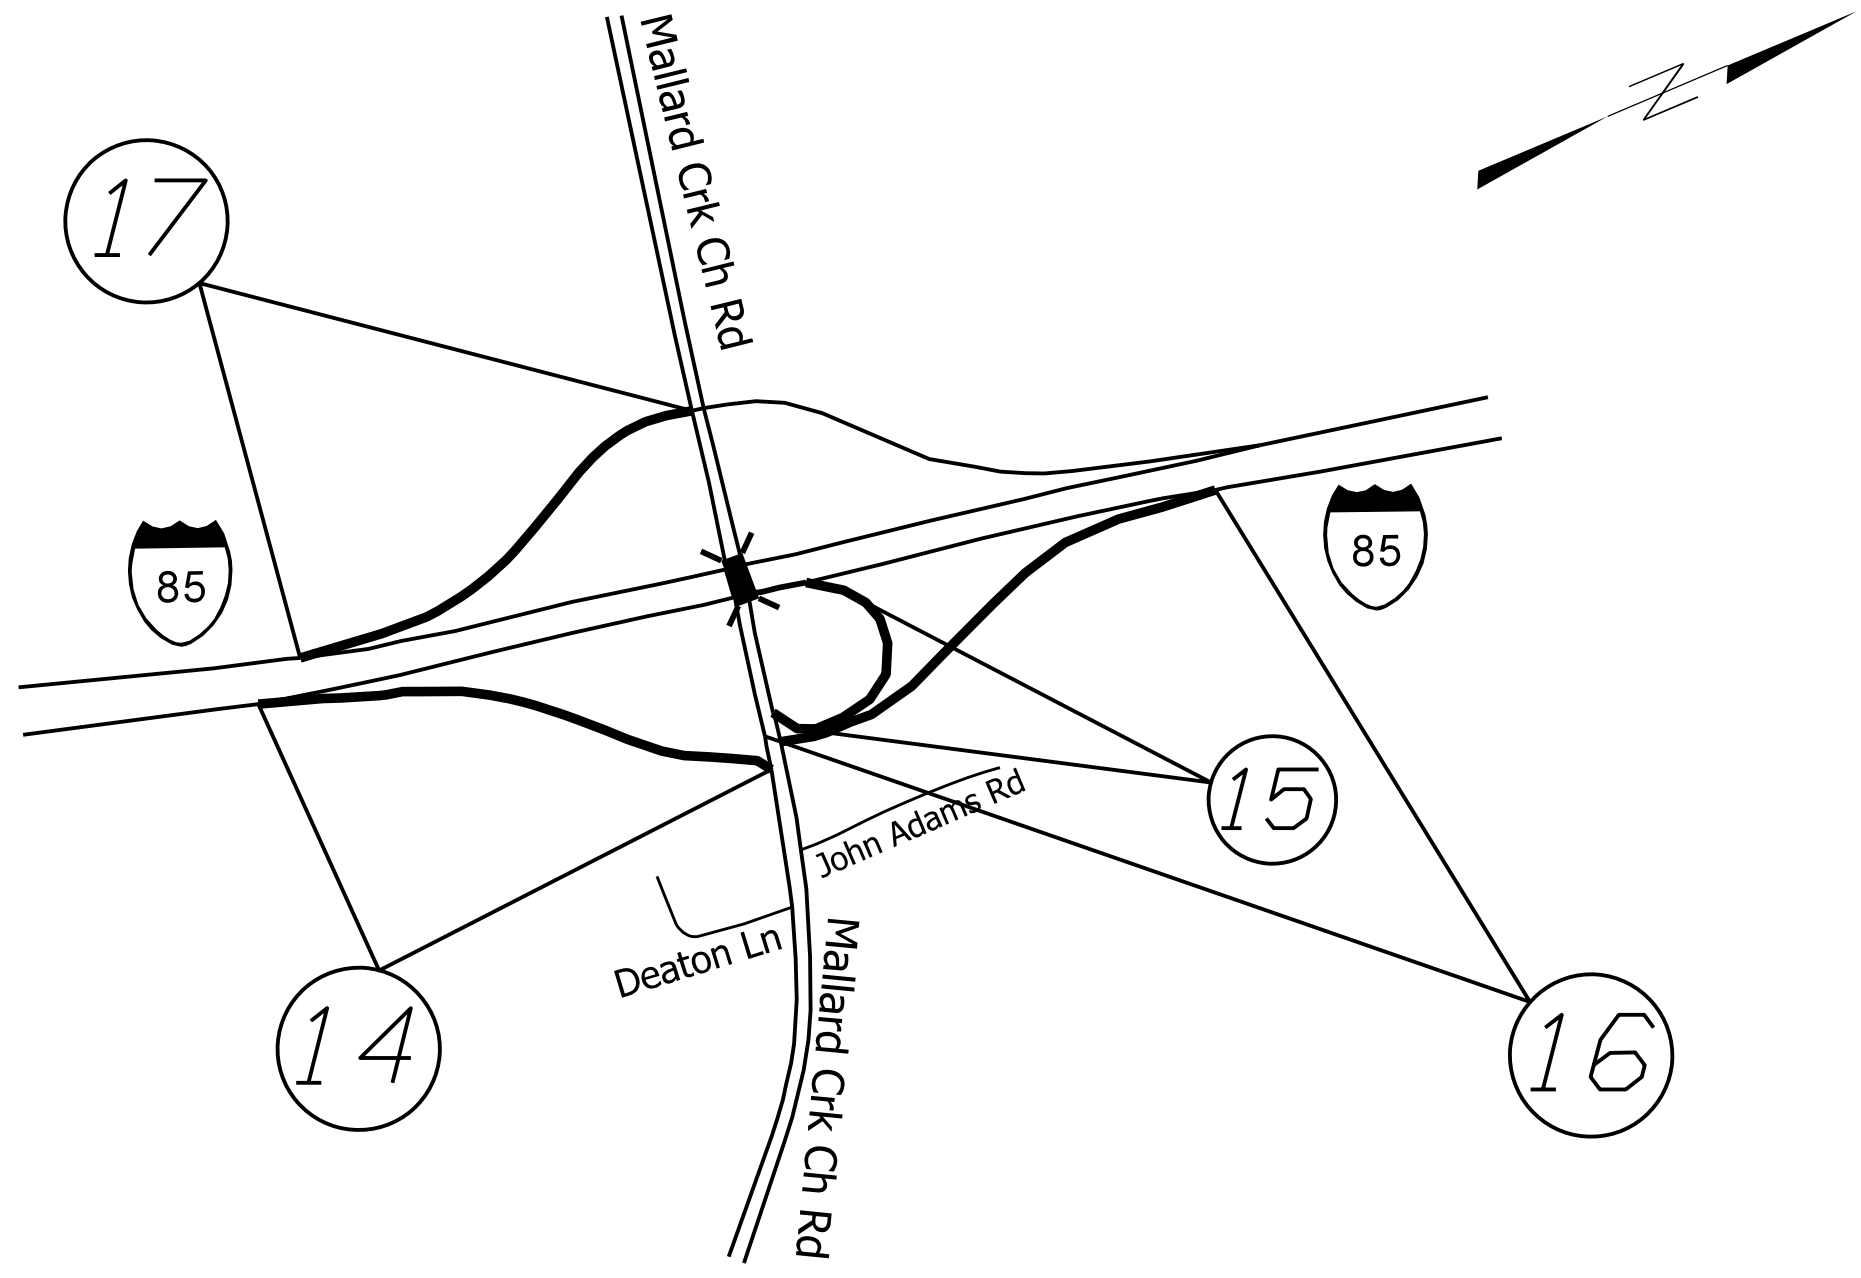

MAP

DESCRIPTION

# 14 NB OFF RAMP

FROM PHYSICAL GORE TO  
EB MALLARD CRK CH RD

# 15 NB LOOP OFF RAMP

FROM PHYSICAL GORE TO  
WB MALLARD CRK CH RD

# 16 NB ON RAMP

FROM WB MALLARD CRK CH  
RD TO PHYSICAL GORE

# 17 SB ON RAMP

FROM EB MALLARD CRK CH  
RD TO PHYSICAL GORE

<b>1-5826 INTERSTATE 1-85 PAVEMENT REHABILITATION MECKLENBURG COUNTY</b>		
SCALE	-NA-	REVISIONS
DATE	9/18	
DWG. BY	JHE	
DESIGN BY	JHE	
APPROVED		

