
PROJECT REFERENCE NO. U-2714

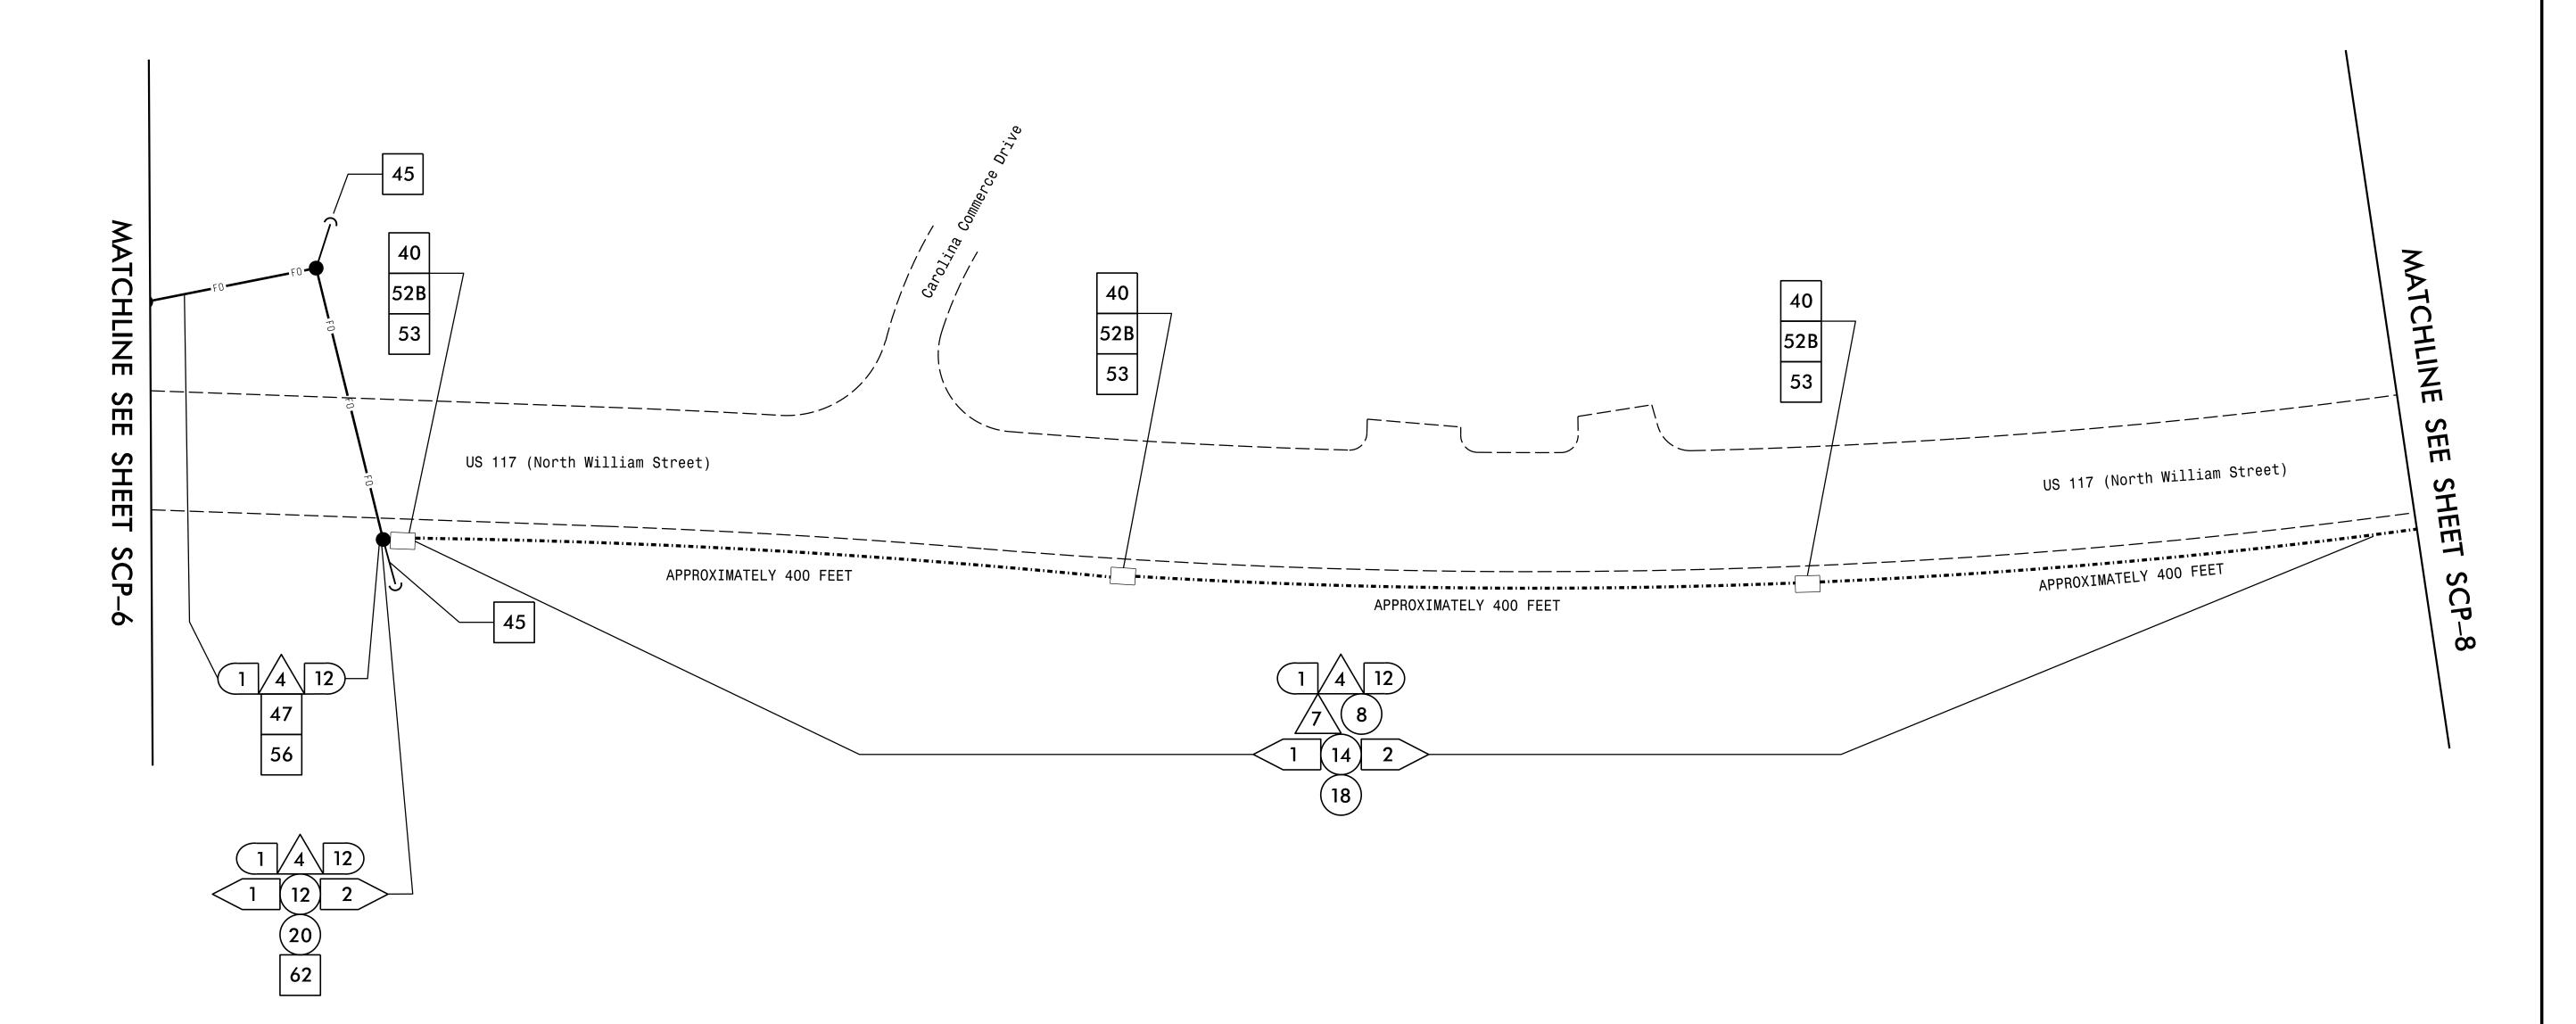

NOTES:

1) NOTIFY THE THE CITY OF GOLDSBORO ENGINEER AT 919–580–4367 FIVE (5) DAYS PRIOR TO BEGINNING WORK ON SIGNAL SYSTEM COMMUNICATIONS CABLE. NOTIFY THE ENGINEER AFTER ALL WORK IS PERFORMED TO ENSURE THAT ALL FIBER CIRCUITS ARE FUNCTIONING PROPERLY. ALL WORK IS NOT COMPLETE UNTIL THE SIGNAL SYSTEM IS BACK UP AND OPERATIONAL.

2) CONTRACTOR TO RECORD EXISTING SPLICE ARRANGEMENT FOR COMPARISON TO THE SUPPLIED SPLICE DETAILS. IF DISCREPANCIES EXIST, CONTACT THE ENGINEER TO DETERMINE HOW TO PROCEED WITH RESPLICING. PROVIDE AS-BUILT PLANS TO THE ENGINEER IF FINAL SPLICE ARRANGEMENT DIFFERS FROM THE SUPPLIED SPLICE DETAILS.

3) ALL NCDOT FIBER ATTACHMENT POINTS ARE 40" BELOW POWER, FRONT SIDE OF POLE, UNLESS NOTED OTHERWISE



DOCUMENT NOT CONSIDERED FINAL UNLESS ALL SIGNATURES COMPLETED Cable Routing Plan Wayne County Division 4 Goldsboro PLAN DATE: January 2020 REVIEWED BY: WJ Hamilton PREPARED BY: TS Popelka RKA PROJ NO: 17028 (040)

INIT. DATE