
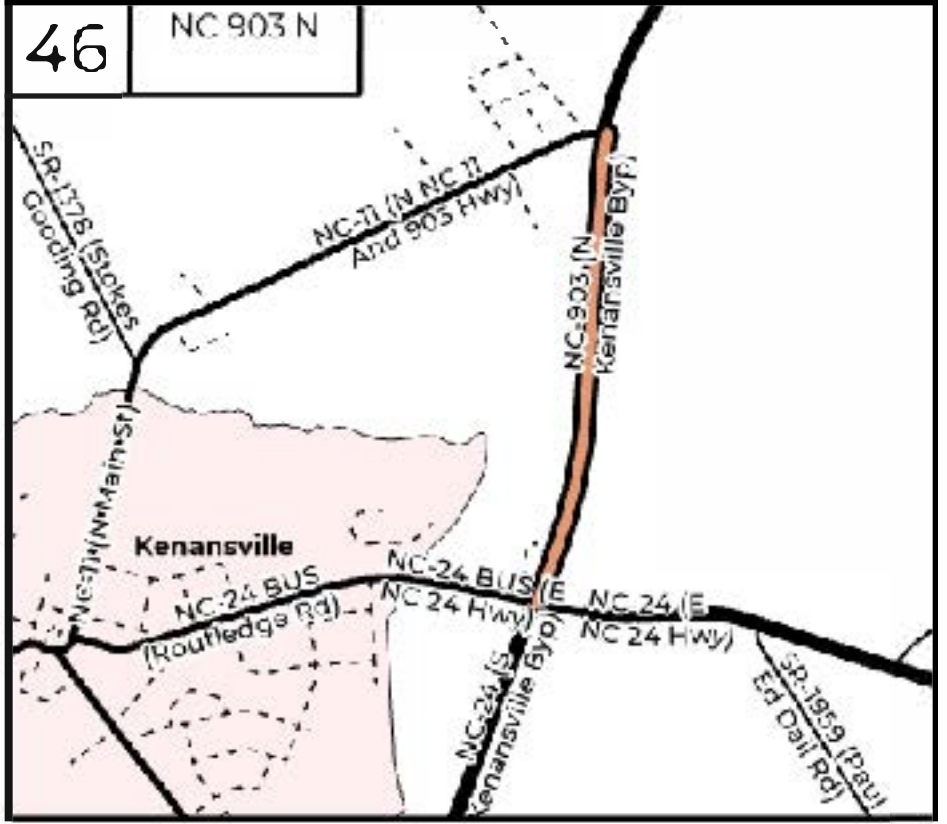
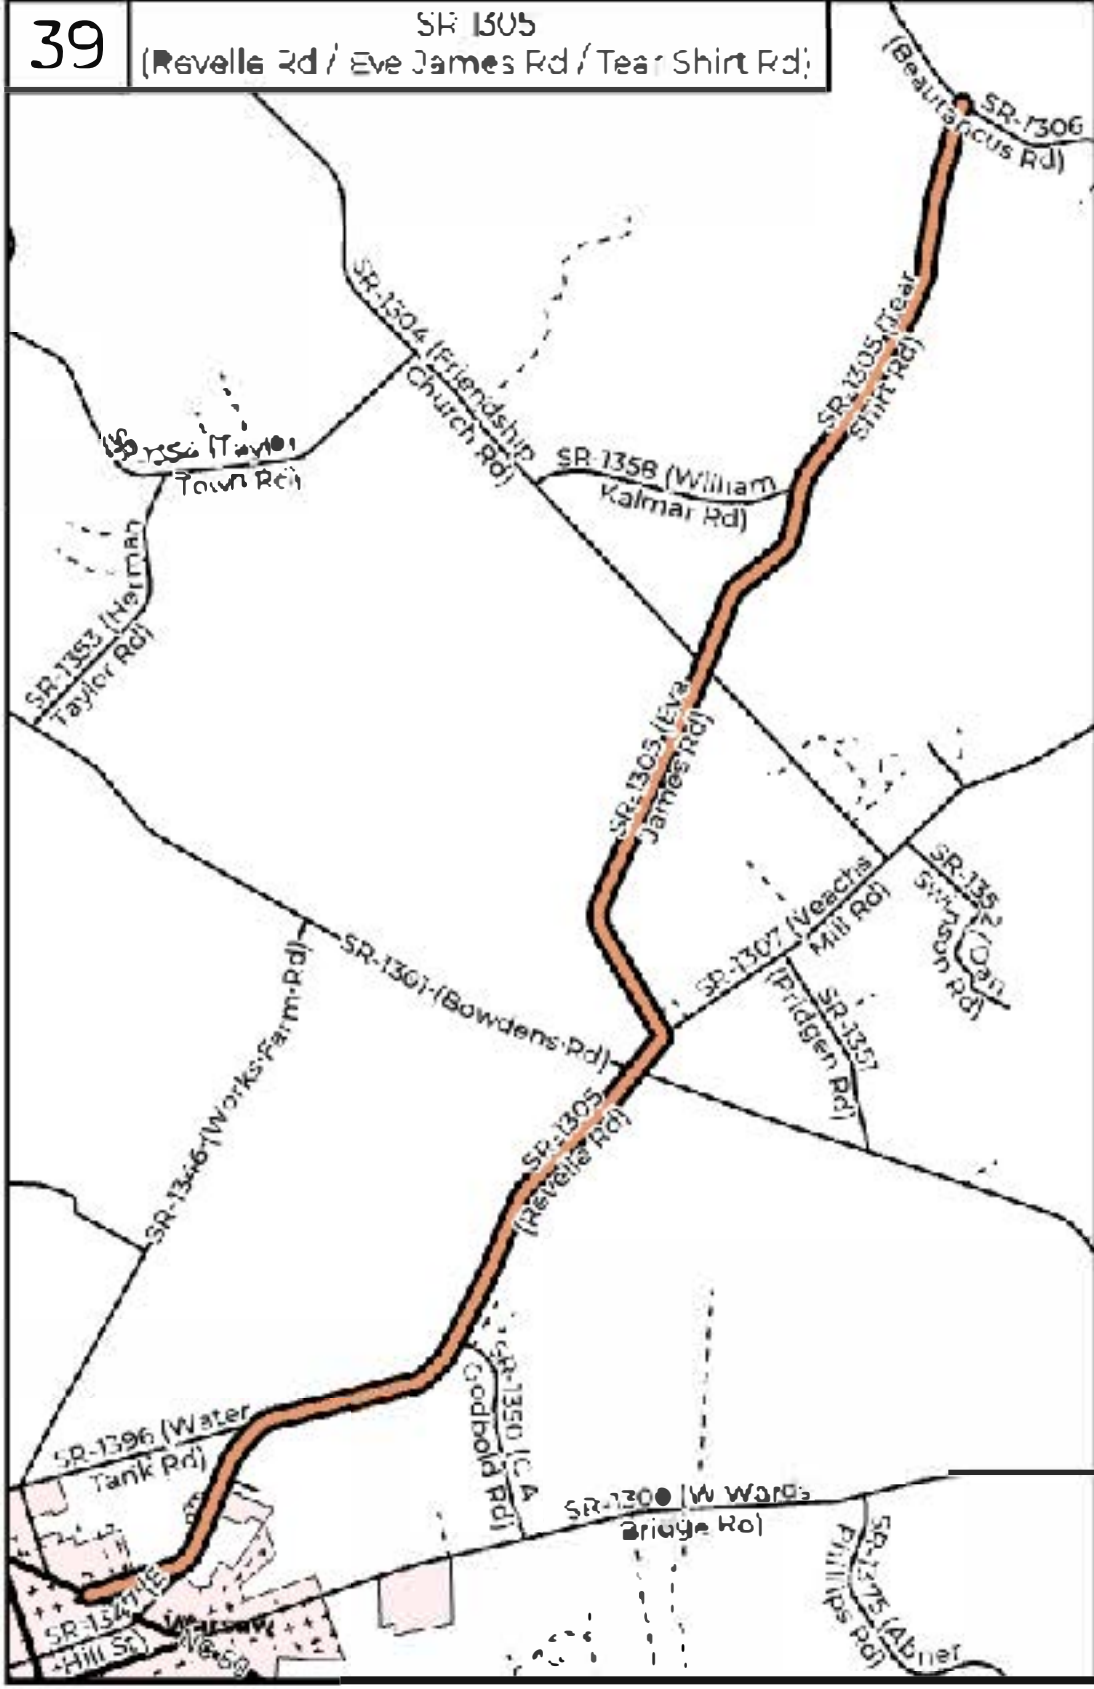


Duplin County 39, 46

PROJECT REFERENCE NO.	SHEET NO
2021 CPTC3.08.10312.ETC	4

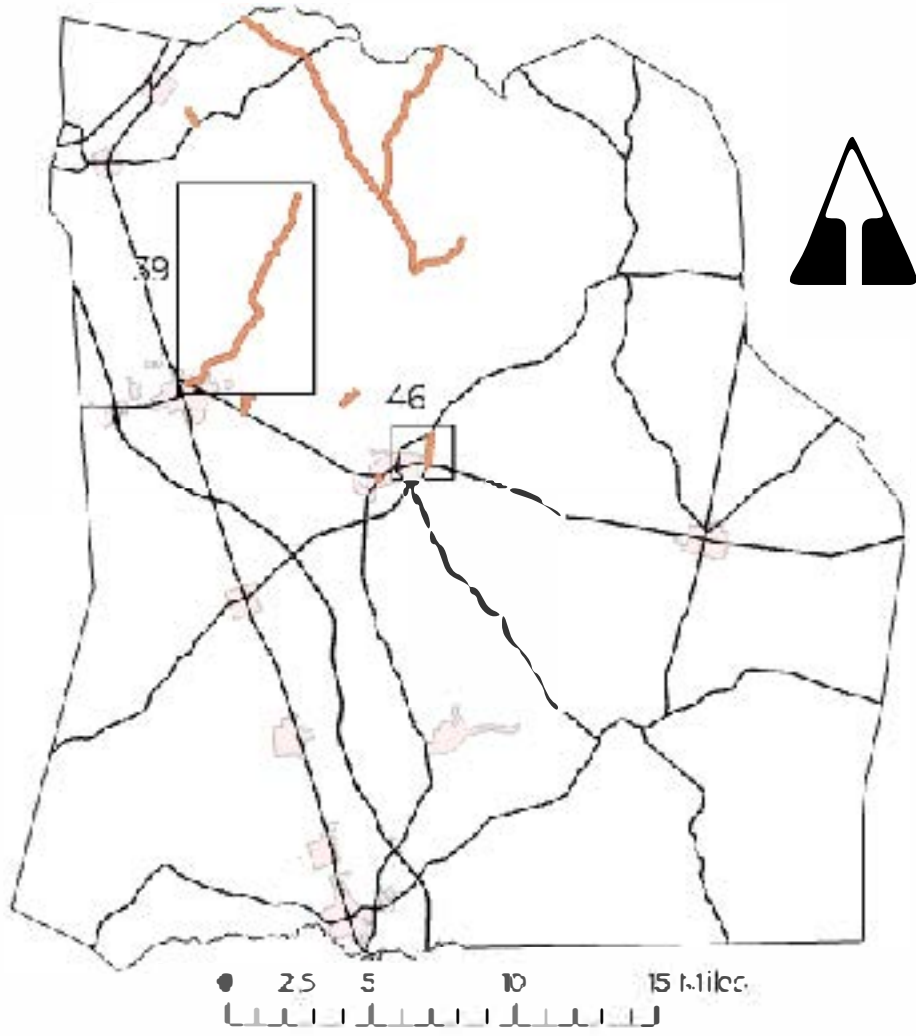

Legend

■ 3-1000	— State Maintained Road
○ Road Section	- - - Municipality Road