


TYPICAL SECTION NO. 5

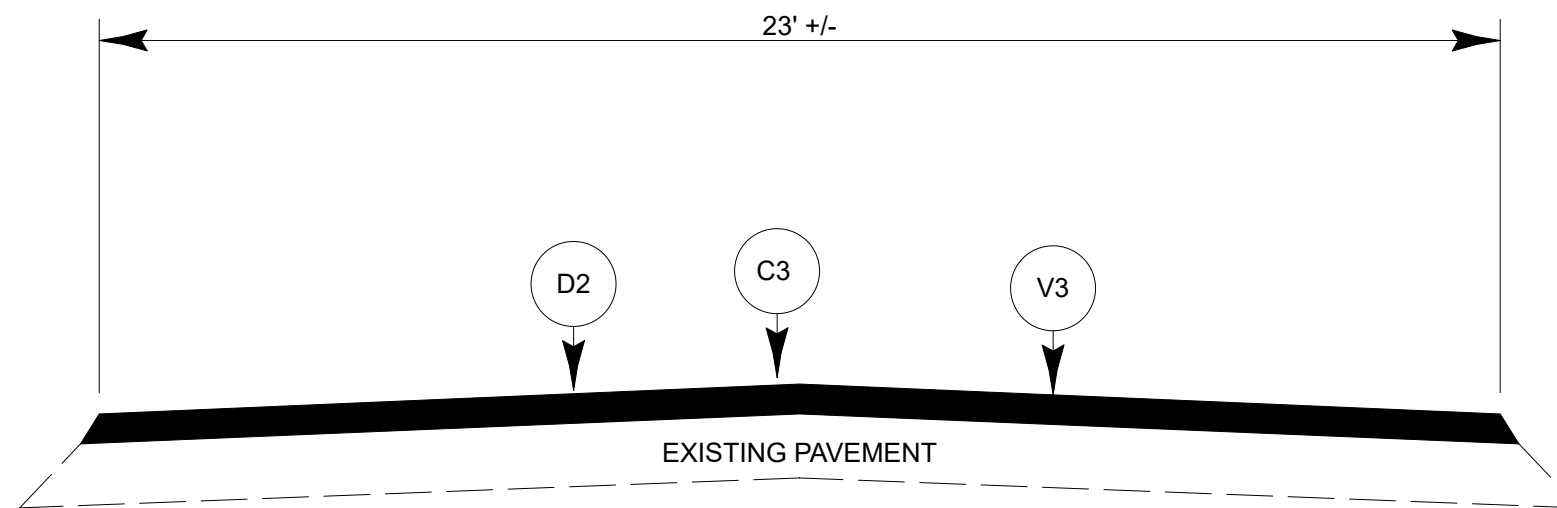

TYPICAL SECTION NO. 6

PAVEMENT SCHEDULE	
C1	PROP. APPROX 1.25" OF S9.5B AT AN AVERAGE RATE OF 138 LBS PER SQ YARD
C2	PROP. APPROX 1.5" OF S9.5B AT AN AVERAGE RATE OF 165 LBS PER SQ YARD
C3	PROP. APPROX 1.5" OF S9.5C AT AN AVERAGE RATE OF 168 LBS PER SQ YARD
D1	PROP. APPROX 3" OF I-19.0C AT AN AVERAGE RATE OF 342 LBS PER SQ YARD.
D2	PROP. APPROX. 2.5" OF I-19.0C AT AN AVERAGE RATE OF 285 LBS PER SQ YARD.
T	SHOULDER RECONSTRUCTION
V1	MILL ASPHALT PAVEMENT, 1-1/2" DEPTH
V2	MILL ASPHALT PAVEMENT, 2 " DEPTH
V3	MILL ASPHALT PAVEMENT, 2.5" DEPTH