



STATE OF NORTH CAROLINA
DEPARTMENT OF TRANSPORTATION

ROY COOPER
GOVERNOR

J. ERIC BOYETTE
SECRETARY

November 09, 2020

Addendum No. 1

RE: Contract # C204566
WBS # 2021CPT.04.06.10511, etc.

STATE FUNDED

Johnston County

1 SECTION OF US-301, 1 SECTION OF NC-210, AND 22
SECTIONS OF SECONDARY ROADS.

November 17, 2020 Letting

To Whom It May Concern:

Reference is made to the plans (Sketch Maps) furnished to you on this project.

The following revisions have been made to the Sketch Maps:

Sheet No.	Revision
7	Typical Section #4 was added
8	Typical Section #6 was added
12	Typical section references for Maps 1, 2, & 20 were revised

Please void the above listed Sheets in your proposal and staple the revised Sheets thereto.

The contract will be prepared accordingly.

Sincerely,

DocuSigned by:
Ronald E. Davenport, Jr.


F81B6038A47A442...

Ronald E. Davenport, Jr., PE
State Contract Officer


RED/jjr
Attachments

cc: Mr. Lamar Sylvester, PE
Mr. Kevin Bowen, PE
Mr. Boyd Tharrington, PE
Mr. Jon Weathersbee, PE
Mr. Ken Kennedy, PE
Project File (2)

Mr. Ray Arnold, PE
Mr. Kyle Kempf
Ms. Lori Strickland
Ms. Jaci Kincaid
Mr. Mike Gwyn
Ms. Penny Higgins

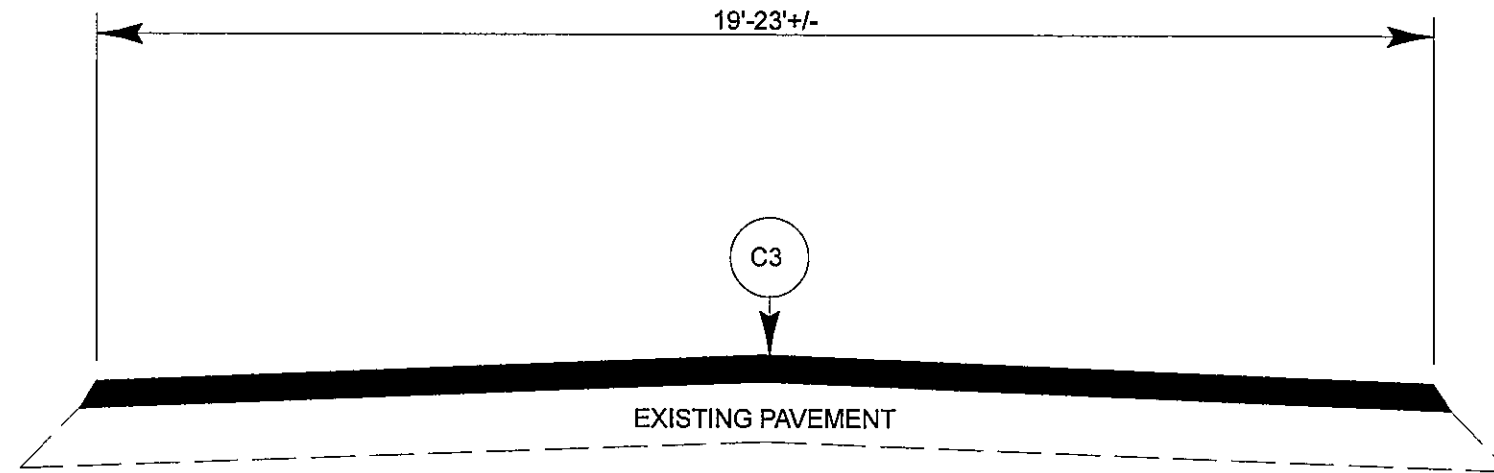


TYPICAL SECTION NO. 3

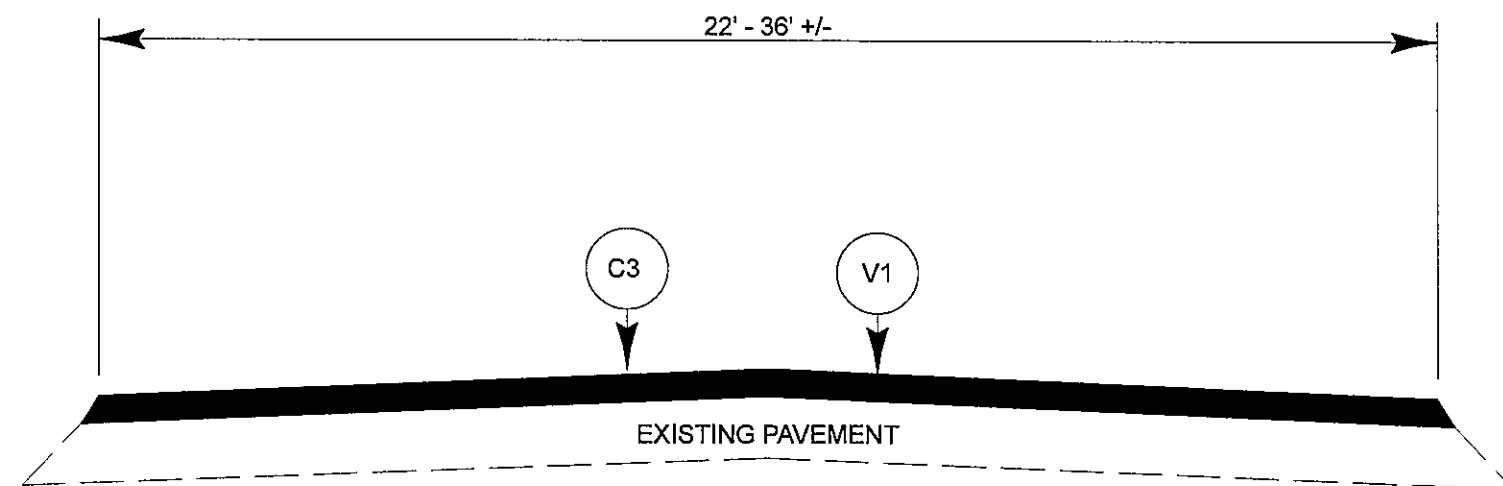


TYPICAL SECTION NO. 4

Note: Map # 1 - Mill 1.5" & replace on Bridge # 0050

PAVEMENT SCHEDULE	
C1	PROP. APPROX 1.25" OF S9.5B AT AN AVERAGE RATE OF 138 LBS PER SQ YARD
C2	PROP. APPROX 1.5" OF S9.5B AT AN AVERAGE RATE OF 165 LBS PER SQ YARD
C3	PROP. APPROX 1.5" OF S9.5C AT AN AVERAGE RATE OF 168 LBS PER SQ YARD
D1	PROP. APPROX 3" OF I-19.0C AT AN AVERAGE RATE OF 342 LBS PER SQ YARD.
D2	PROP. APPROX. 2.5" OF I-19.0C AT AN AVERAGE RATE OF 285 LBS PER SQ YARD.
T	SHOULDER RECONSTRUCTION
V1	MILL ASPHALT PAVEMENT, 1-1/2" DEPTH
V2	MILL ASPHALT PAVEMENT, 2" DEPTH
V3	MILL ASPHALT PAVEMENT, 2.5" DEPTH

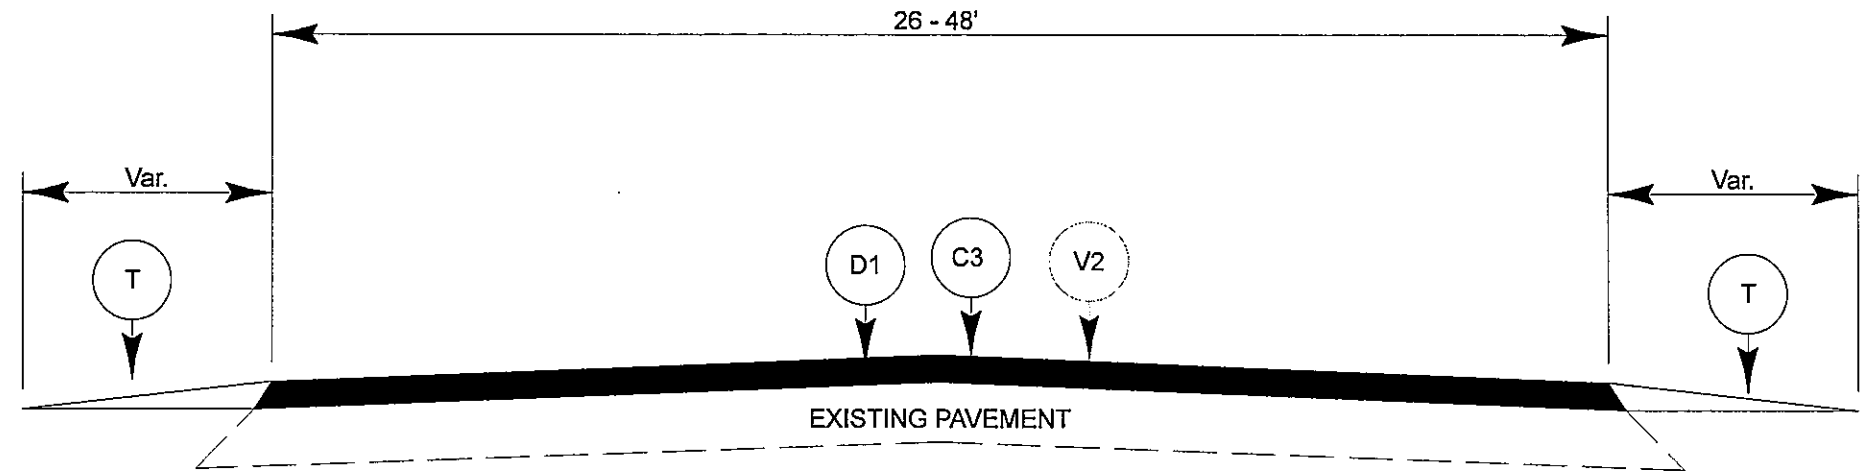

TYPICAL SECTION NO. 5

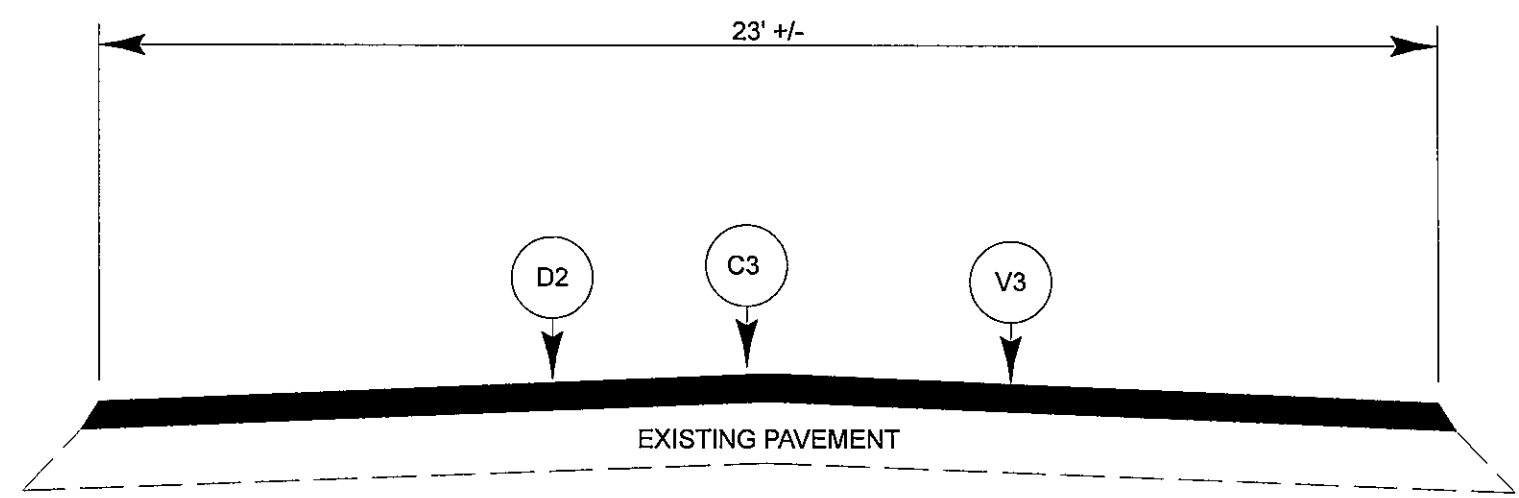

TYPICAL SECTION NO. 6

PAVEMENT SCHEDULE	
C1	PROP. APPROX 1.25" OF S9.5B AT AN AVERAGE RATE OF 138 LBS PER SQ YARD
C2	PROP. APPROX 1.5" OF S9.5B AT AN AVERAGE RATE OF 165 LBS PER SQ YARD
C3	PROP. APPROX 1.5" OF S9.5C AT AN AVERAGE RATE OF 168 LBS PER SQ YARD
D1	PROP. APPROX 3" OF I-19.0C AT AN AVERAGE RATE OF 342 LBS PER SQ YARD.
D2	PROP. APPROX. 2.5" OF I-19.0C AT AN AVERAGE RATE OF 285 LBS PER SQ YARD.
T	SHOULDER RECONSTRUCTION
V1	MILL ASPHALT PAVEMENT, 1-1/2" DEPTH
V2	MILL ASPHALT PAVEMENT, 2" DEPTH
V3	MILL ASPHALT PAVEMENT, 2.5" DEPTH

