


09/08/99

TIP PROJECT: BR-0120

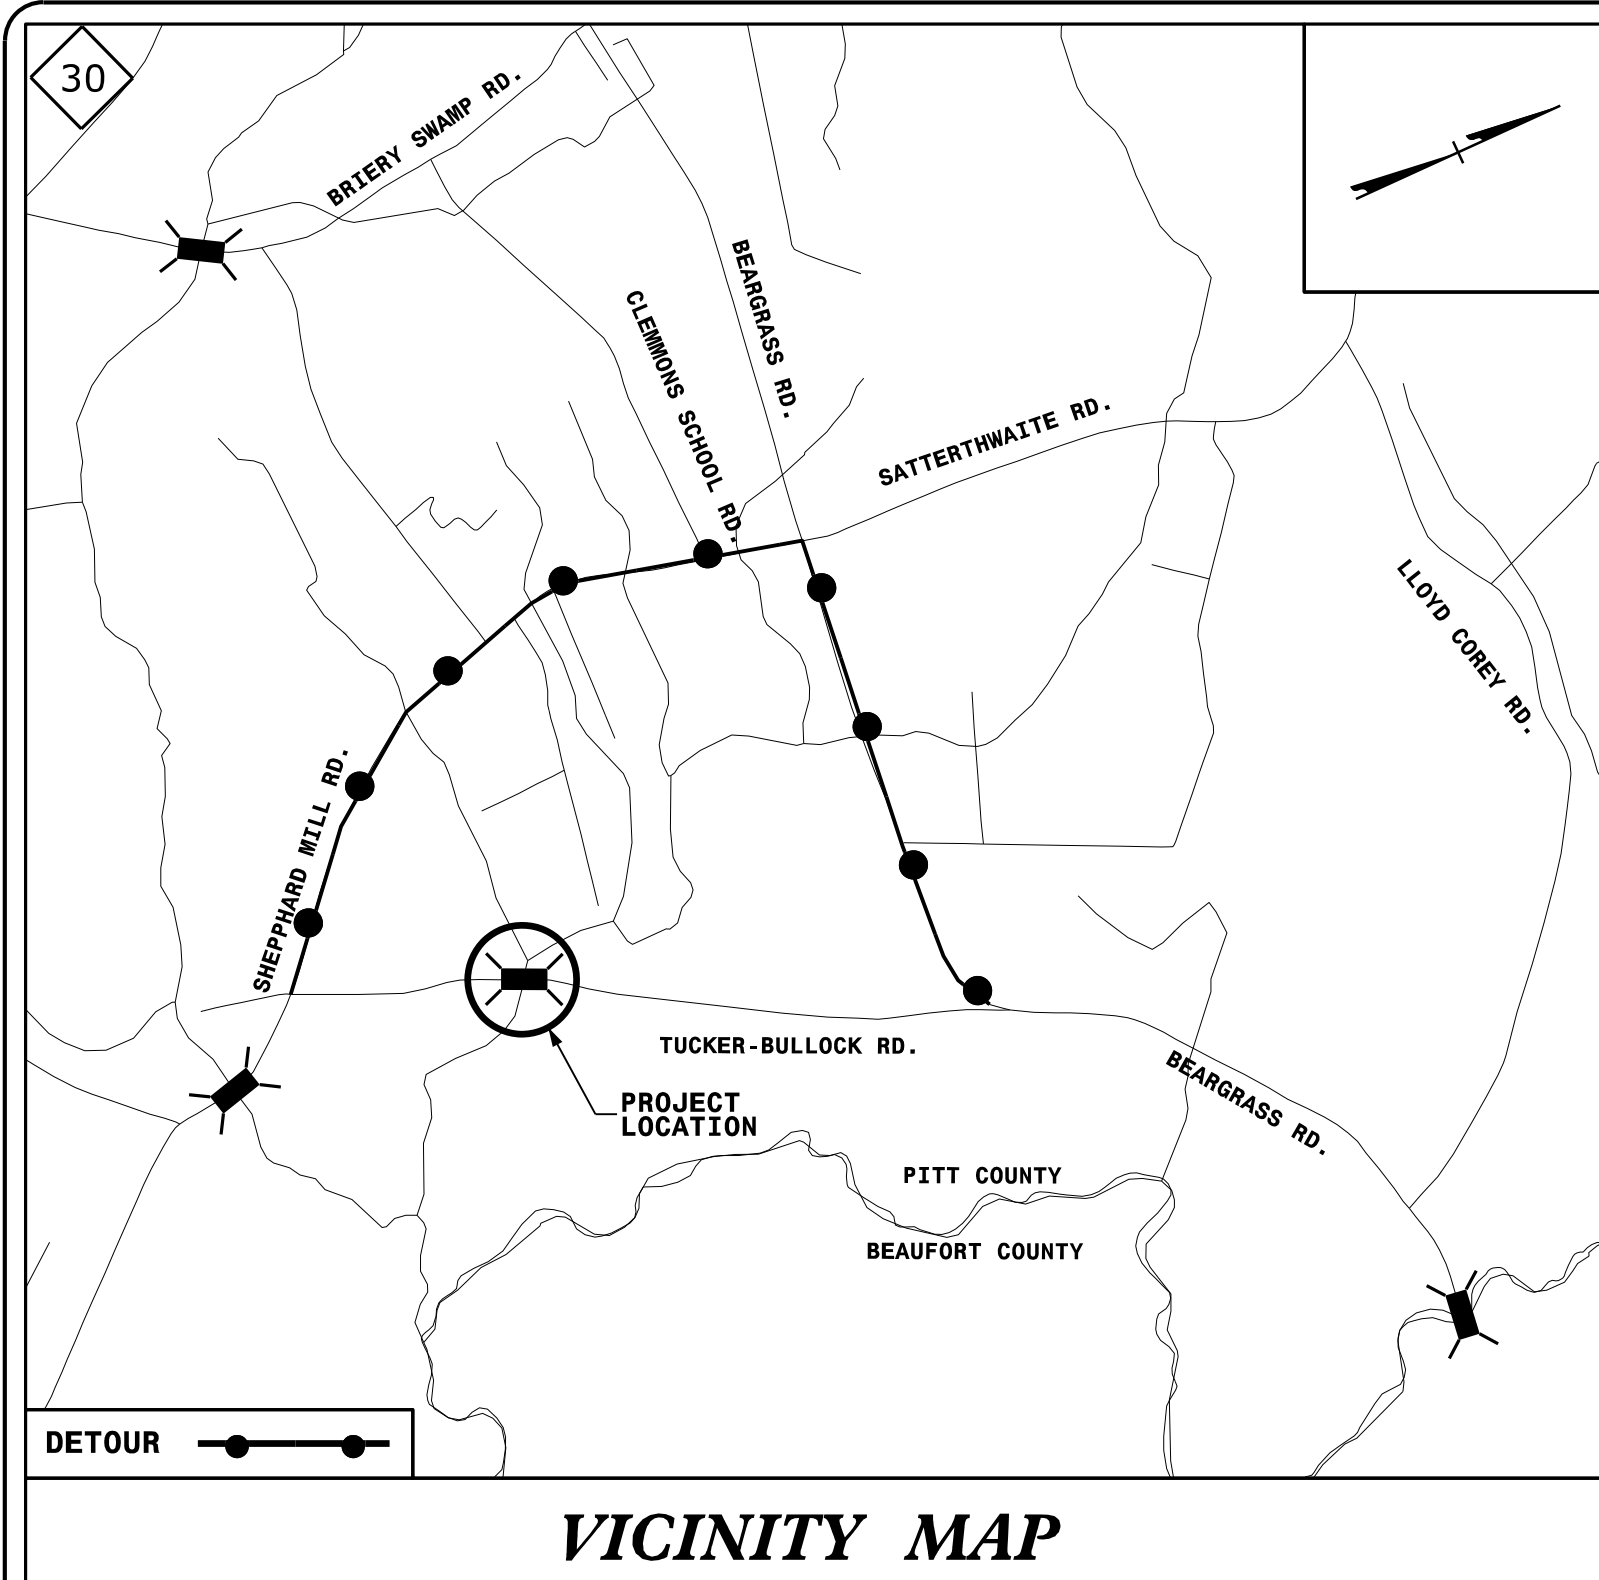

STATE OF NORTH CAROLINA
DIVISION OF HIGHWAYS




**UTILITIES BY OTHERS PLANS
PITT COUNTY**

**LOCATION: BRIDGE 730123 ON SR 1552 (TUCKER-BULLOCK RD)
OVER MEADOW BRANCH**

TYPE OF WORK: COMMUNICATIONS

T.I.P. NO.	SHEET NO.
BR-0120	UO-1

NOTE:
ALL UTILITY WORK SHOWN ON THIS SHEET WILL BE DONE BY OTHERS. NO PAYMENT WILL BE MADE TO THE CONTRACTOR FOR UTILITY WORK SHOWN ON THIS SHEET.

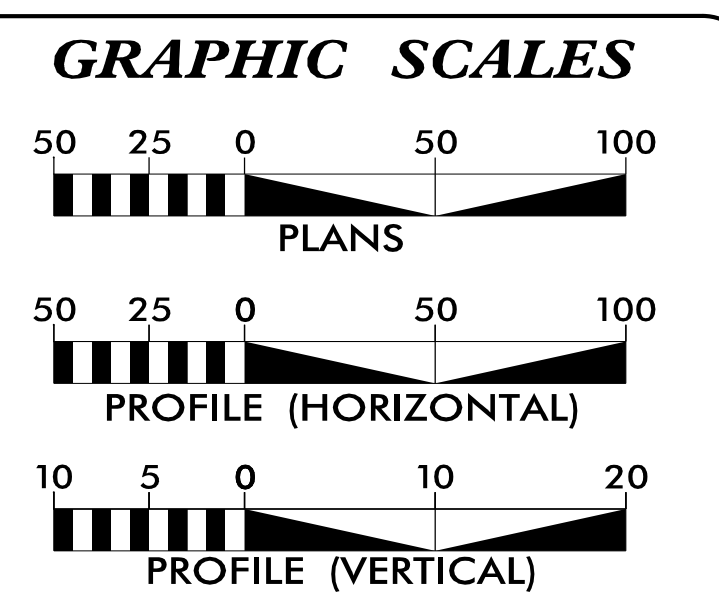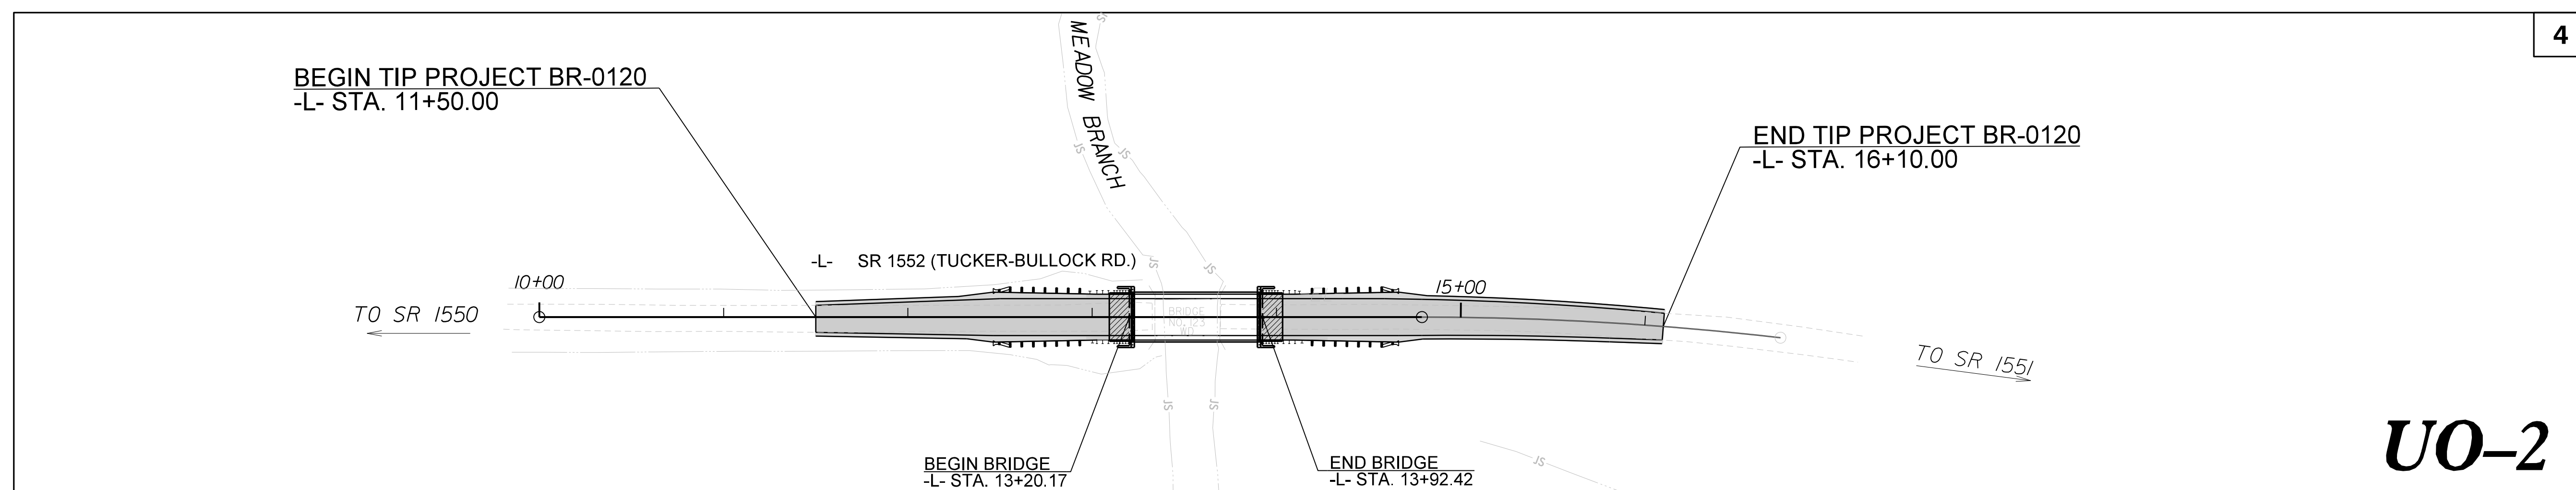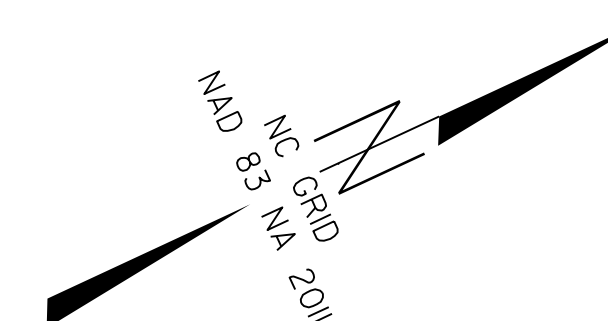

INDEX OF SHEETS

SHEET NO.:	DESCRIPTION:
UO-1	TITLE SHEET
UO-02	UBO PLAN SHEETS

UTILITY OWNERS WITH CONFLICTS

(A) COMMUNICATIONS- CENTURYLINK

PREPARED IN THE OFFICE OF:

KCA
KISINGER CAMPO & ASSOCIATES

NC FIRM LICENSE No: C-1506
301 Fayetteville St., Suite 1500
Raleigh, NC 27601
(919) 882-7839

SAM CULLUM, P.E. UTILITY PROJECT MANAGER
AARON PIPPIN PROJECT UTILITY COORDINATOR



**DIVISION OF HIGHWAYS
UTILITIES UNIT**
1555 MAIL SERVICES CENTER
RALEIGH, NC 27699-1555
PHONE (919) 707-6690
FAX (919) 250-4151

NABIL HAMDAN UTILITIES REGIONAL ENGINEER
KIFAH KAMIL UTILITIES ENGINEER
KYLE PLEASANT UTILITIES AREA COORDINATOR
LARRY JAMES UTILITIES COORDINATOR

14-JAN-2020 16:31
BR-0120_UO-1+sh_UO-1_psh.dgn
abibppin

UTILITIES BY OTHERS

ALL PROPOSED UTILITY WORK SHOWN ON THIS SHEET WILL BE DONE BY OTHERS. NO PAYMENT WILL BE MADE TO THE CONTRACTOR FOR PROPOSED UTILITY WORK SHOWN ON THIS SHEET.

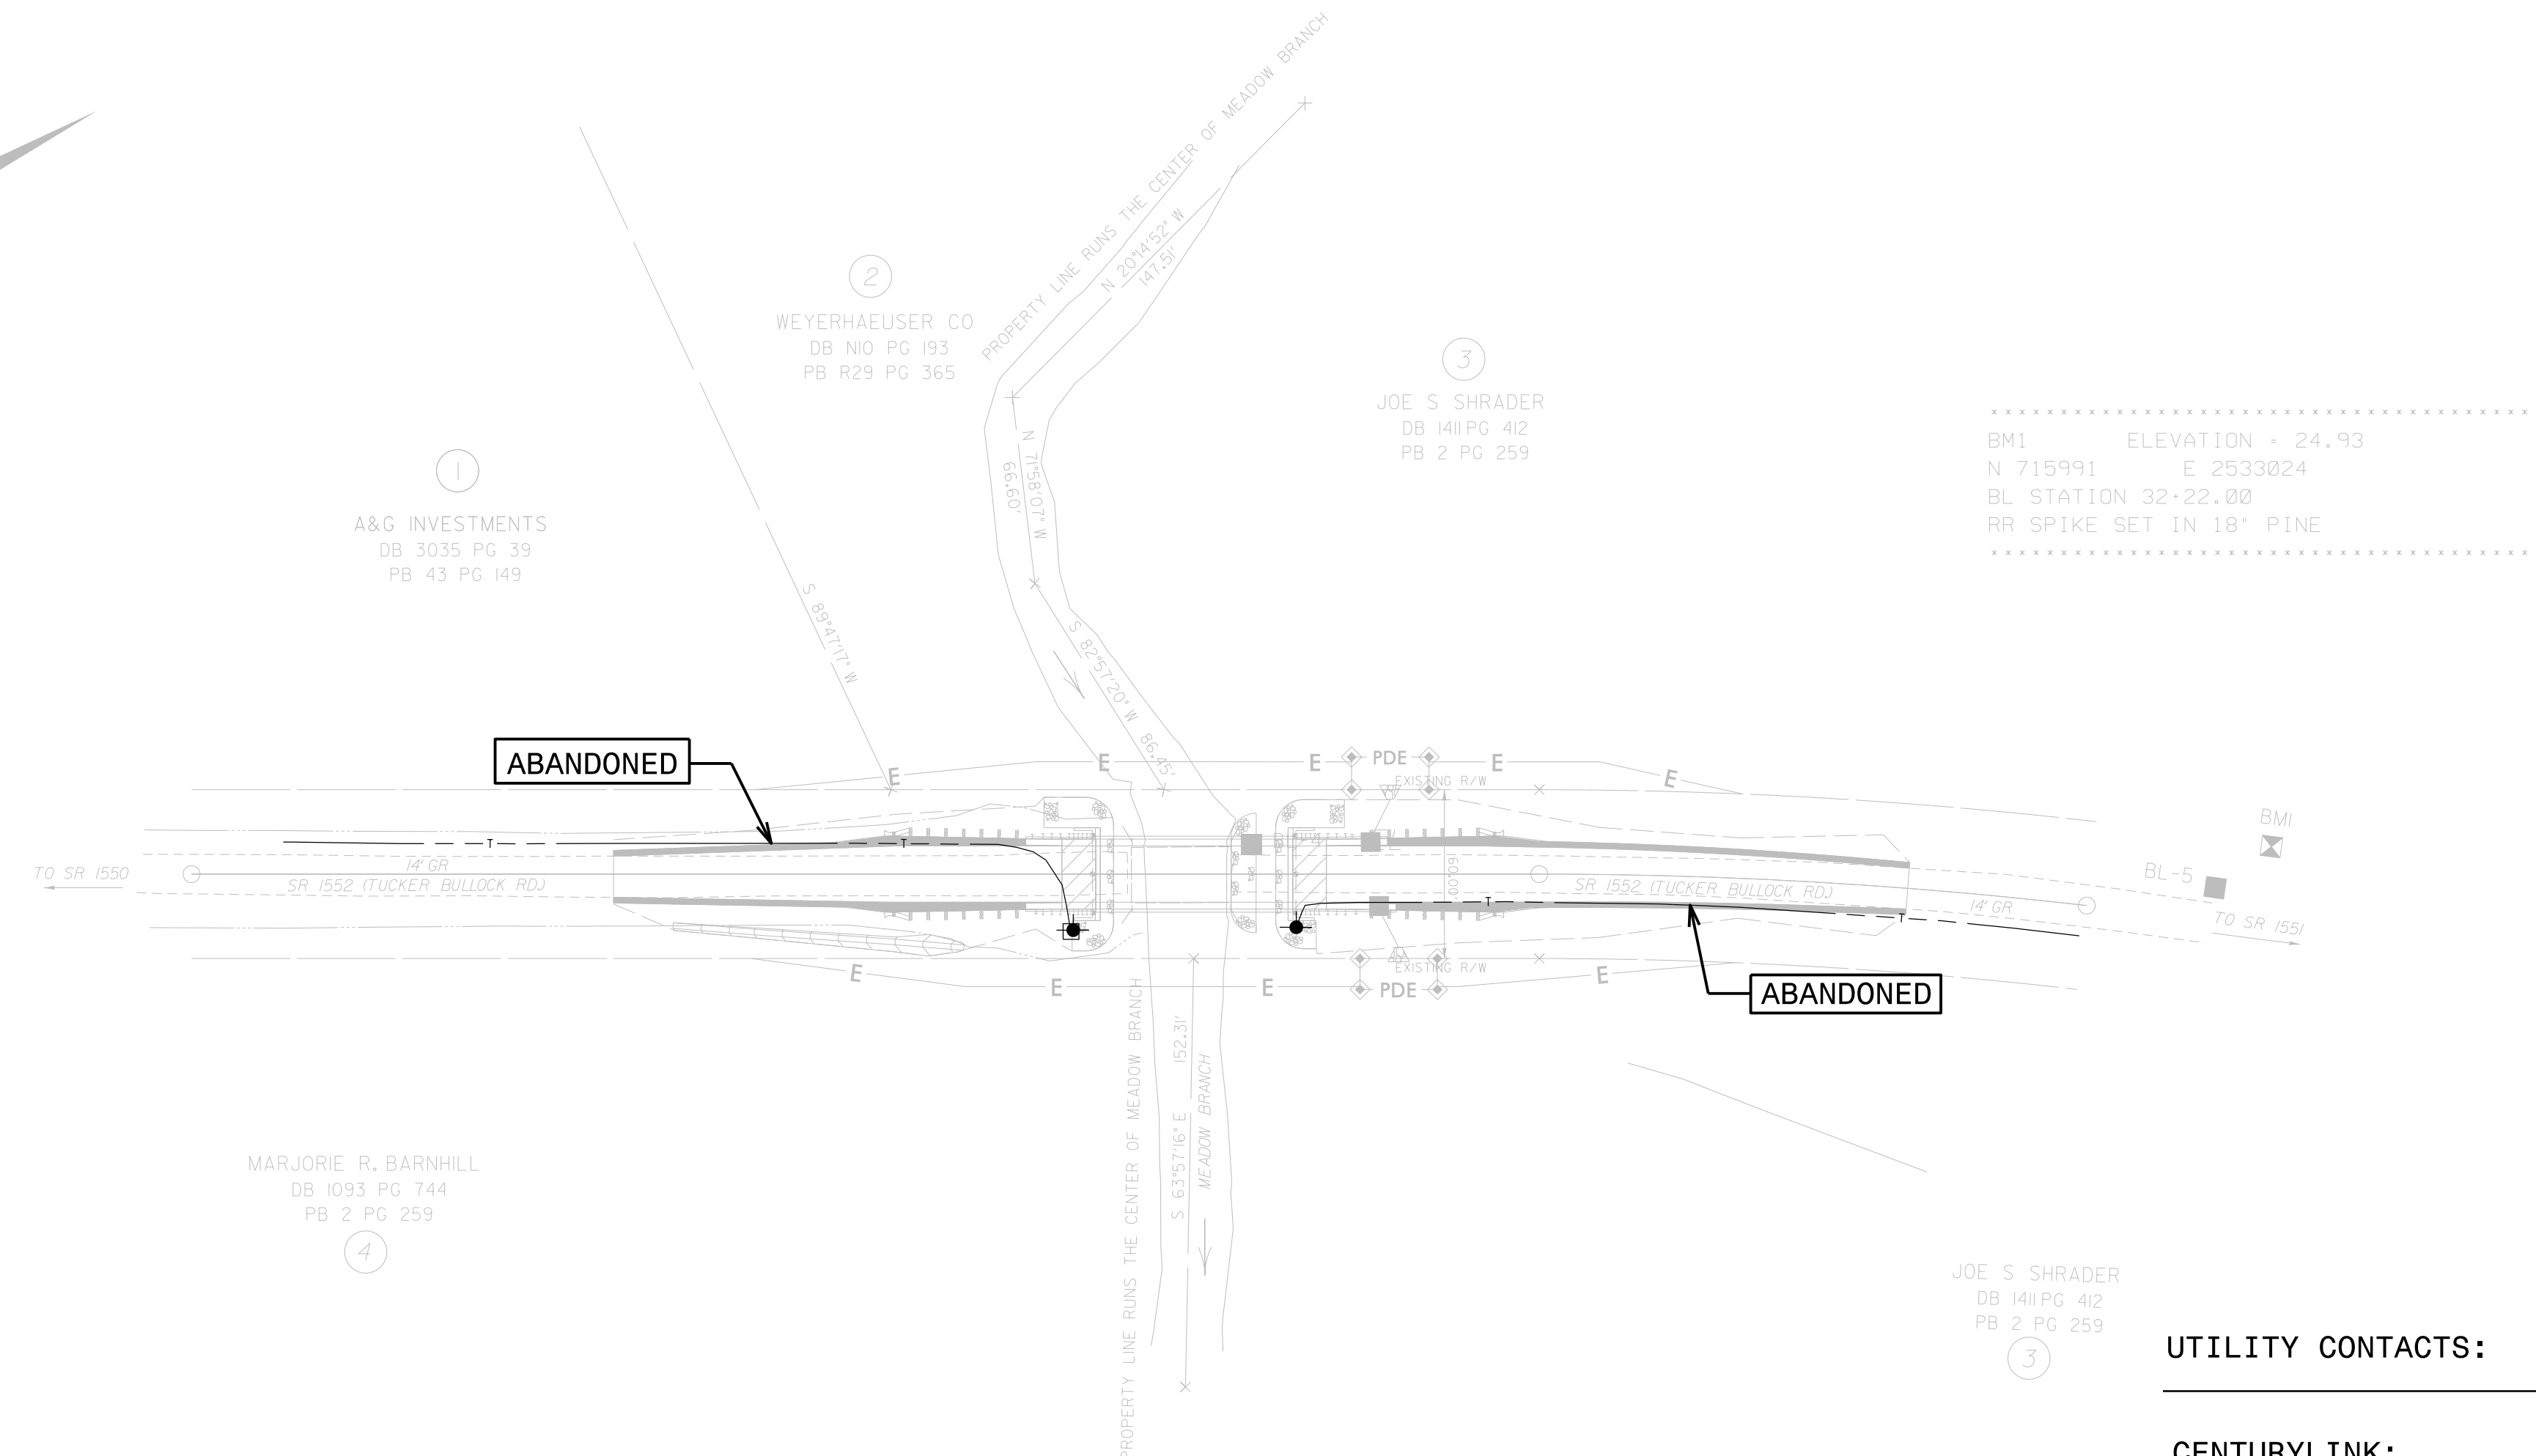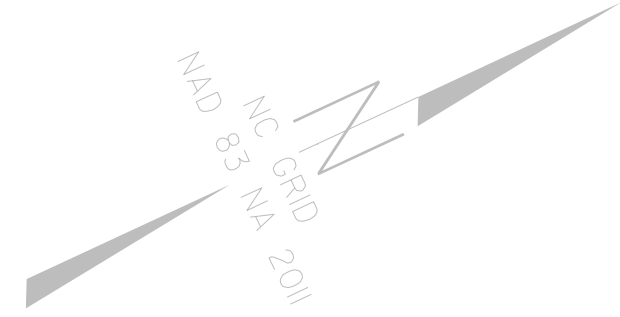

.....
 BMI ELEVATION = 24.93
 N 715991 E 2533024
 BL STATION 32+22.00
 RR SPIKE SET IN 18' PINE

UTILITY CONTACTS:

CENTURYLINK: RYAN MESIMER
 252.321.0586

5/14/99

I:\N\2020\4455\Utilities\Engineering\UBD\Proj\BR-0120_Ut-ps04_L02_psh.dgn
 14-MAY-2020 14:55
 BR-0120_Ut-ps04_L02_psh.dgn