



STATE OF NORTH CAROLINA
DEPARTMENT OF TRANSPORTATION

ROY COOPER
GOVERNOR

J. ERIC BOYETTE
SECRETARY

November 09, 2020

Addendum No. 1

RE: Contract # C204564

WBS # 2021CPT.05.09.20921.1

STATE FUNDED.

Wake County

43 SECTIONS OF SECONDARY ROADS.

November 17, 2020 Letting

To Whom It May Concern:

Reference is made to the plans (Sketch Maps) furnished to you on this project.


The following revisions have been made to the Sketch Maps:

Sheet No.	Revision
14	Curb and Gutter cutouts for Typical Section #3 were removed

Please void the above listed Sheet in your proposal and staple the revised Sheet thereto.

The contract will be prepared accordingly.

Sincerely,

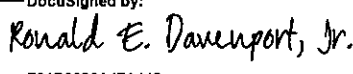DocuSigned by:

F81B6038A47A442...
Ronald E. Davenport, Jr., PE
State Contract Officer

RED/jjr
Attachments

cc: Mr. Lamar Sylvester, PE
Mr. Joey Hopkins, PE
Mr. Boyd Tharrington, PE
Mr. Jon Weathersbee, PE
Mr. Ken Kennedy, PE
Project File (2)

Mr. Ray Arnold, PE
Mr. Kyle Kempf
Ms. Lori Strickland
Ms. Jaci Kincaid
Mr. Mike Gwyn
Ms. Penny Higgins

PAVEMENT SCHEDULE


C1	1 1/4" ASPHALT CONCRETE SURFACE COURSE, TYPE S9.5B, AT AN AVERAGE RATE OF 137.6 LBS. PER SQ. YD.	S	SHOULDER GRADING ASB REQUIRED (EXCEPT AT RESIDENTIAL AREAS)
C2	1 1/2" ASPHALT CONCRETE SURFACE COURSE, TYPE S9.5B, AT AN AVERAGE RATE OF 166 LBS. PER SQ. YD.	U	EXISTING PAVEMENT
C3	1 1/2" ASPHALT CONCRETE SURFACE COURSE, TYPE S9.5C, AT AN AVERAGE RATE OF 168 LBS. PER SQ. YD.	V1	1 1/2" MILLING
C4	3" ASPHALT CONCRETE SURFACE COURSE, TYPE S9.5C, AT AN AVERAGE RATE OF 168 LBS. PER SQ. YD. IN EACH OF 2 LAYERS	V2	0" - 1 1/2" MILLING
		V3	0 - 1 1/4" MILLING
		V4	3" MILLING

PROJECT REFERENCE NO.


2021CPT.05.09.20921.1, etc.

SHEET NO.

14

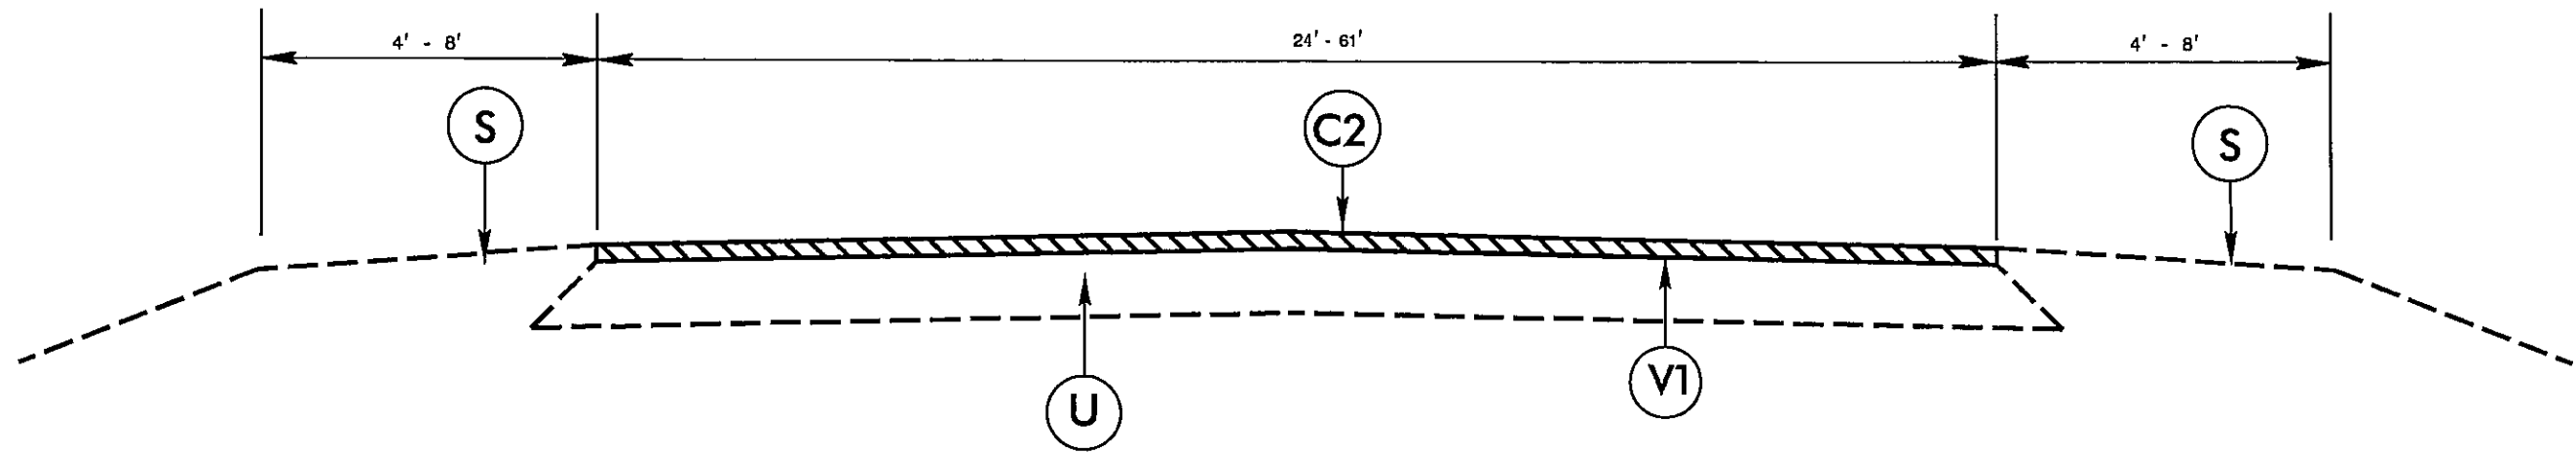

TYPICAL SECTION NO. 3

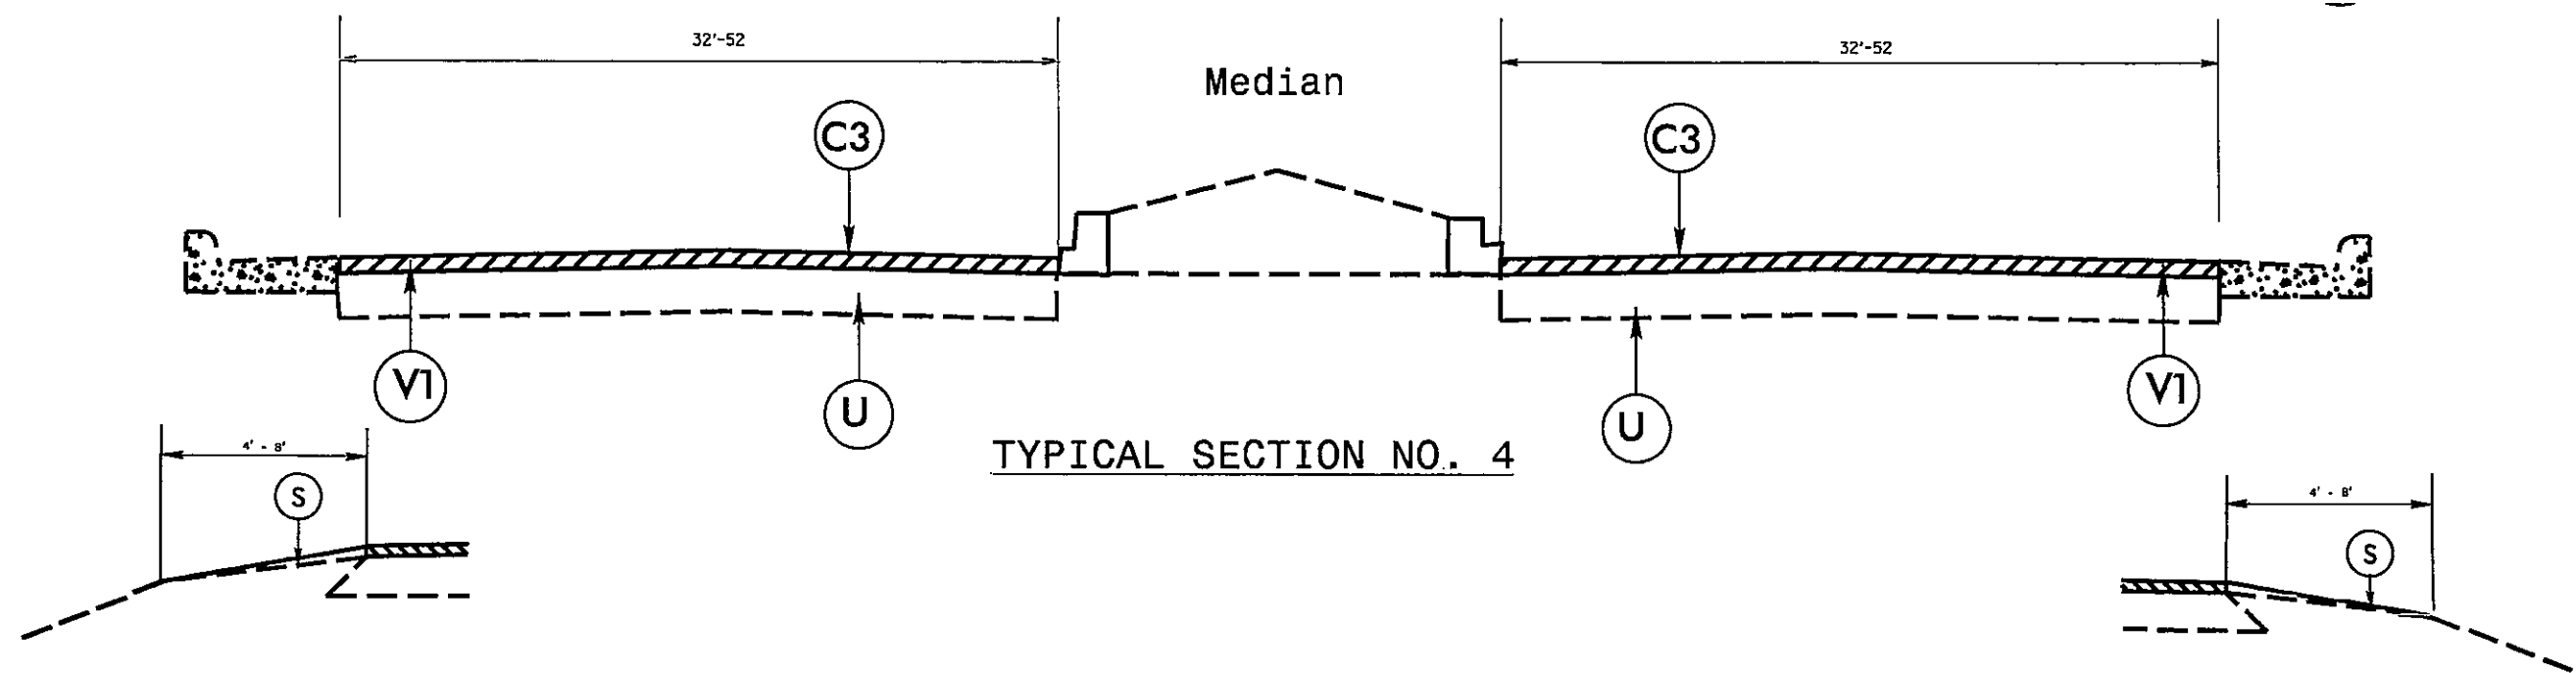

TYPICAL SECTION NO. 4