


TYPICAL SECTION NO. 1

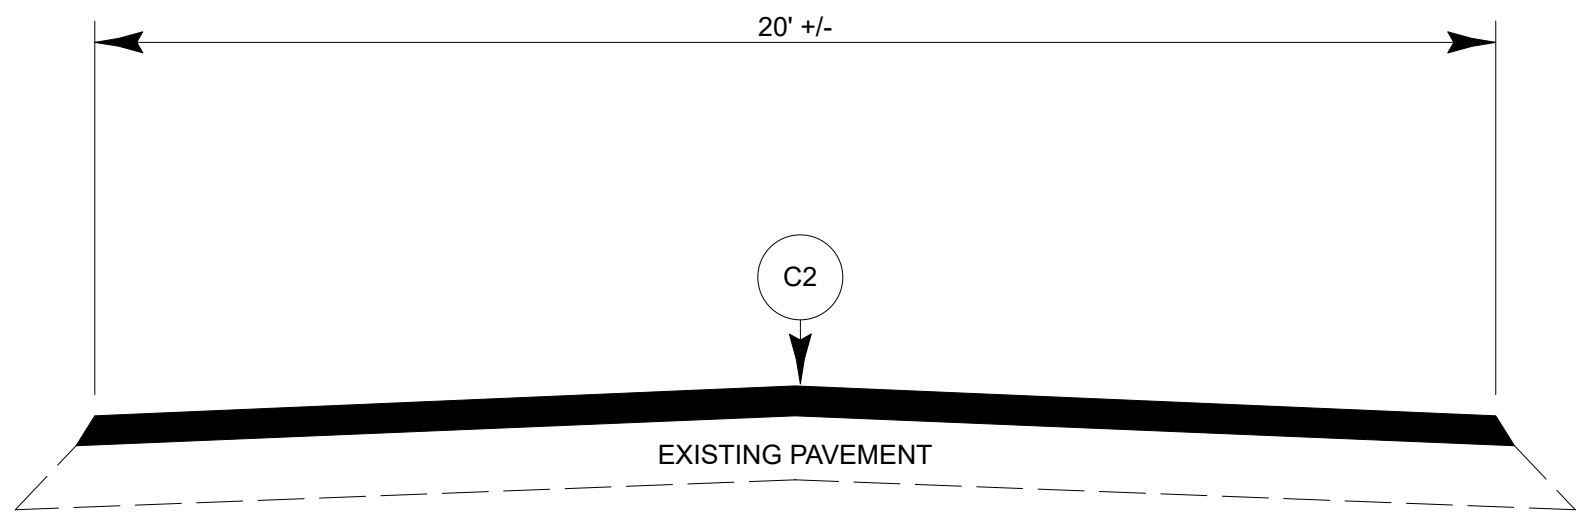

TYPICAL SECTION NO. 2

Note:

1. Some SR Routes are less than 20'. Contractor is responsible for appropriate size paving equipment.
2. Shoulder Reconstruction will be by State Forces except for Map # 4 and 18.

PAVEMENT SCHEDULE	
C1	PROP. APPROX 1.25" OF S9.5B AT AN AVERAGE RATE OF 138 LBS PER SQ YARD
C2	PROP. APPROX 1.5" OF S9.5B AT AN AVERAGE RATE OF 165 LBS PER SQ YARD
C3	PROP. APPROX 1.5" OF S9.5C AT AN AVERAGE RATE OF 168 LBS PER SQ YARD
E1	PROP. APPROX 5" OF ASPHALT CONCRETE BASE COURSE, TYPE B25.0C, AT AN AVERAGE RATE OF 570 LBS PER SQ YARD
T	SHOULDER RECONSTRUCTION
V1	MILL ASPHALT PAVEMENT, 1-1/2" DEPTH