


TYPICAL SECTION NO. 5

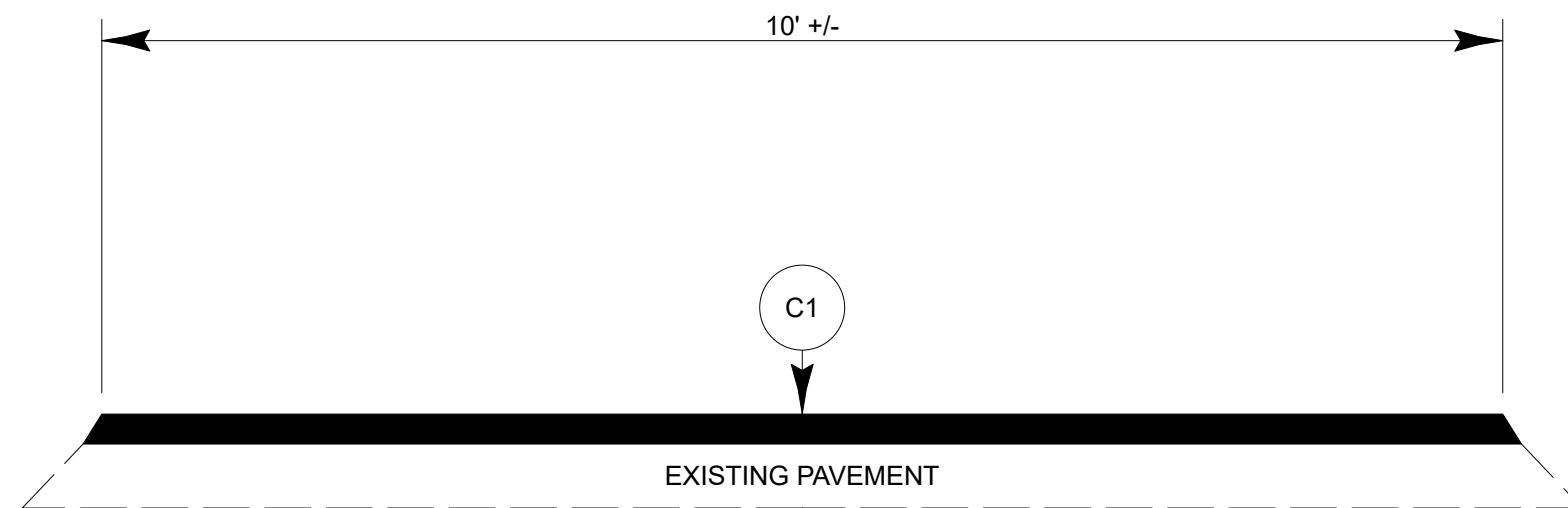

TYPICAL SECTION NO. 6

| PAVEMENT SCHEDULE |   |
|-------------------|---|
| C1                | PROP. APPROX 1.25" OF S9.5B AT AN AVERAGE RATE OF 138 LBS PER SQ YARD                                   |
| C2                | PROP. APPROX 1.5" OF S9.5B AT AN AVERAGE RATE OF 165 LBS PER SQ YARD                                    |
| C3                | PROP. APPROX 1.5" OF S9.5C AT AN AVERAGE RATE OF 168 LBS PER SQ YARD                                    |
| E1                | PROP. APPROX 5" OF ASPHALT CONCRETE BASE COURSE, TYPE B25.0C, AT AN AVERAGE RATE OF 570 LBS PER SQ YARD |
| T                 | SHOULDER RECONSTRUCTION   |
| V1                | MILL ASPHALT PAVEMENT, 1-1/2" DEPTH   |