


STATE	PROJECT NO.	SHEET NO.	TOTAL SHEETS
N.C.		8	
WBS NO.	2020CPT.10J4.20601 2020CPT.10J4.10601		

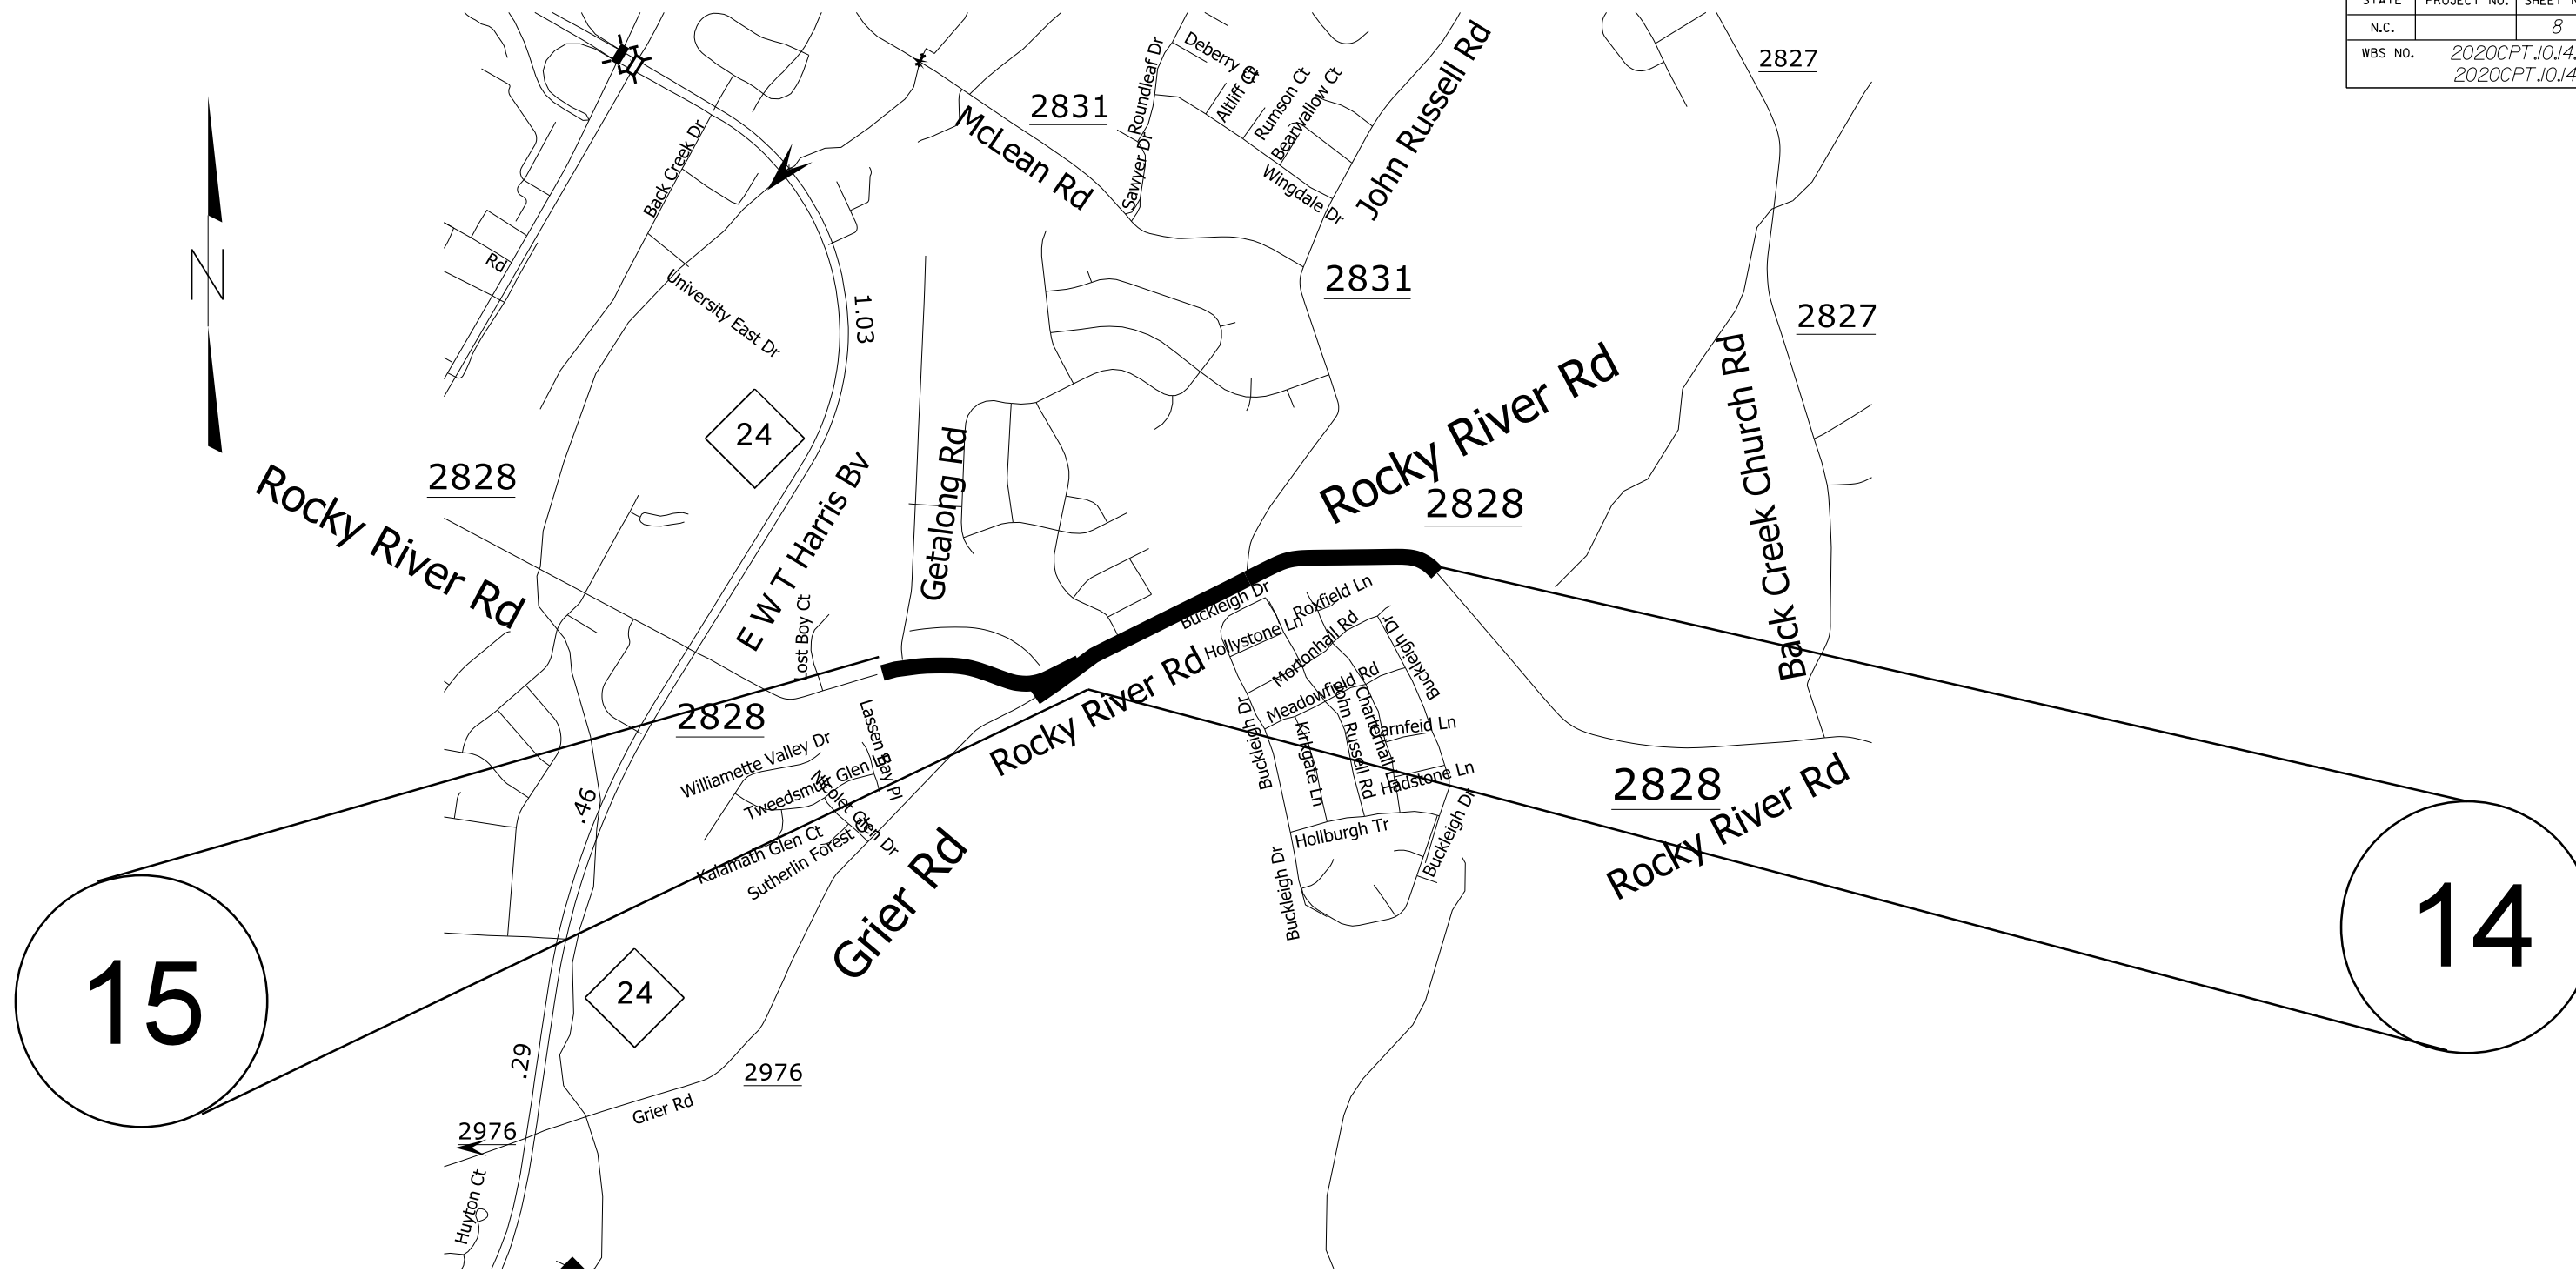

MAP

- # 14 SR 2828 Rocky River Road
- # 15 SR 2828 Rocky River Road

DESCRIPTION

FROM Pvt Joint at Morton Hall Rd to SR 2976 Grier Rd.
 From SR 2976 Grier Rd to Pvt joint past Getalong Rd.

2021 MECKLENBURG COUNTY RESURFACING		
SCALE	-NA-	REVISIONS
DATE	01/20	
DWG. BY	DBH	
DESIGN BY	DBH	
APPROVED		

