


STATE	PROJECT NO.	SHEET NO.	TOTAL SHEETS
N.C.		9	
WBS NO. 2020CPT.10.14.2060/ 2020CPT.10.14.1060/			

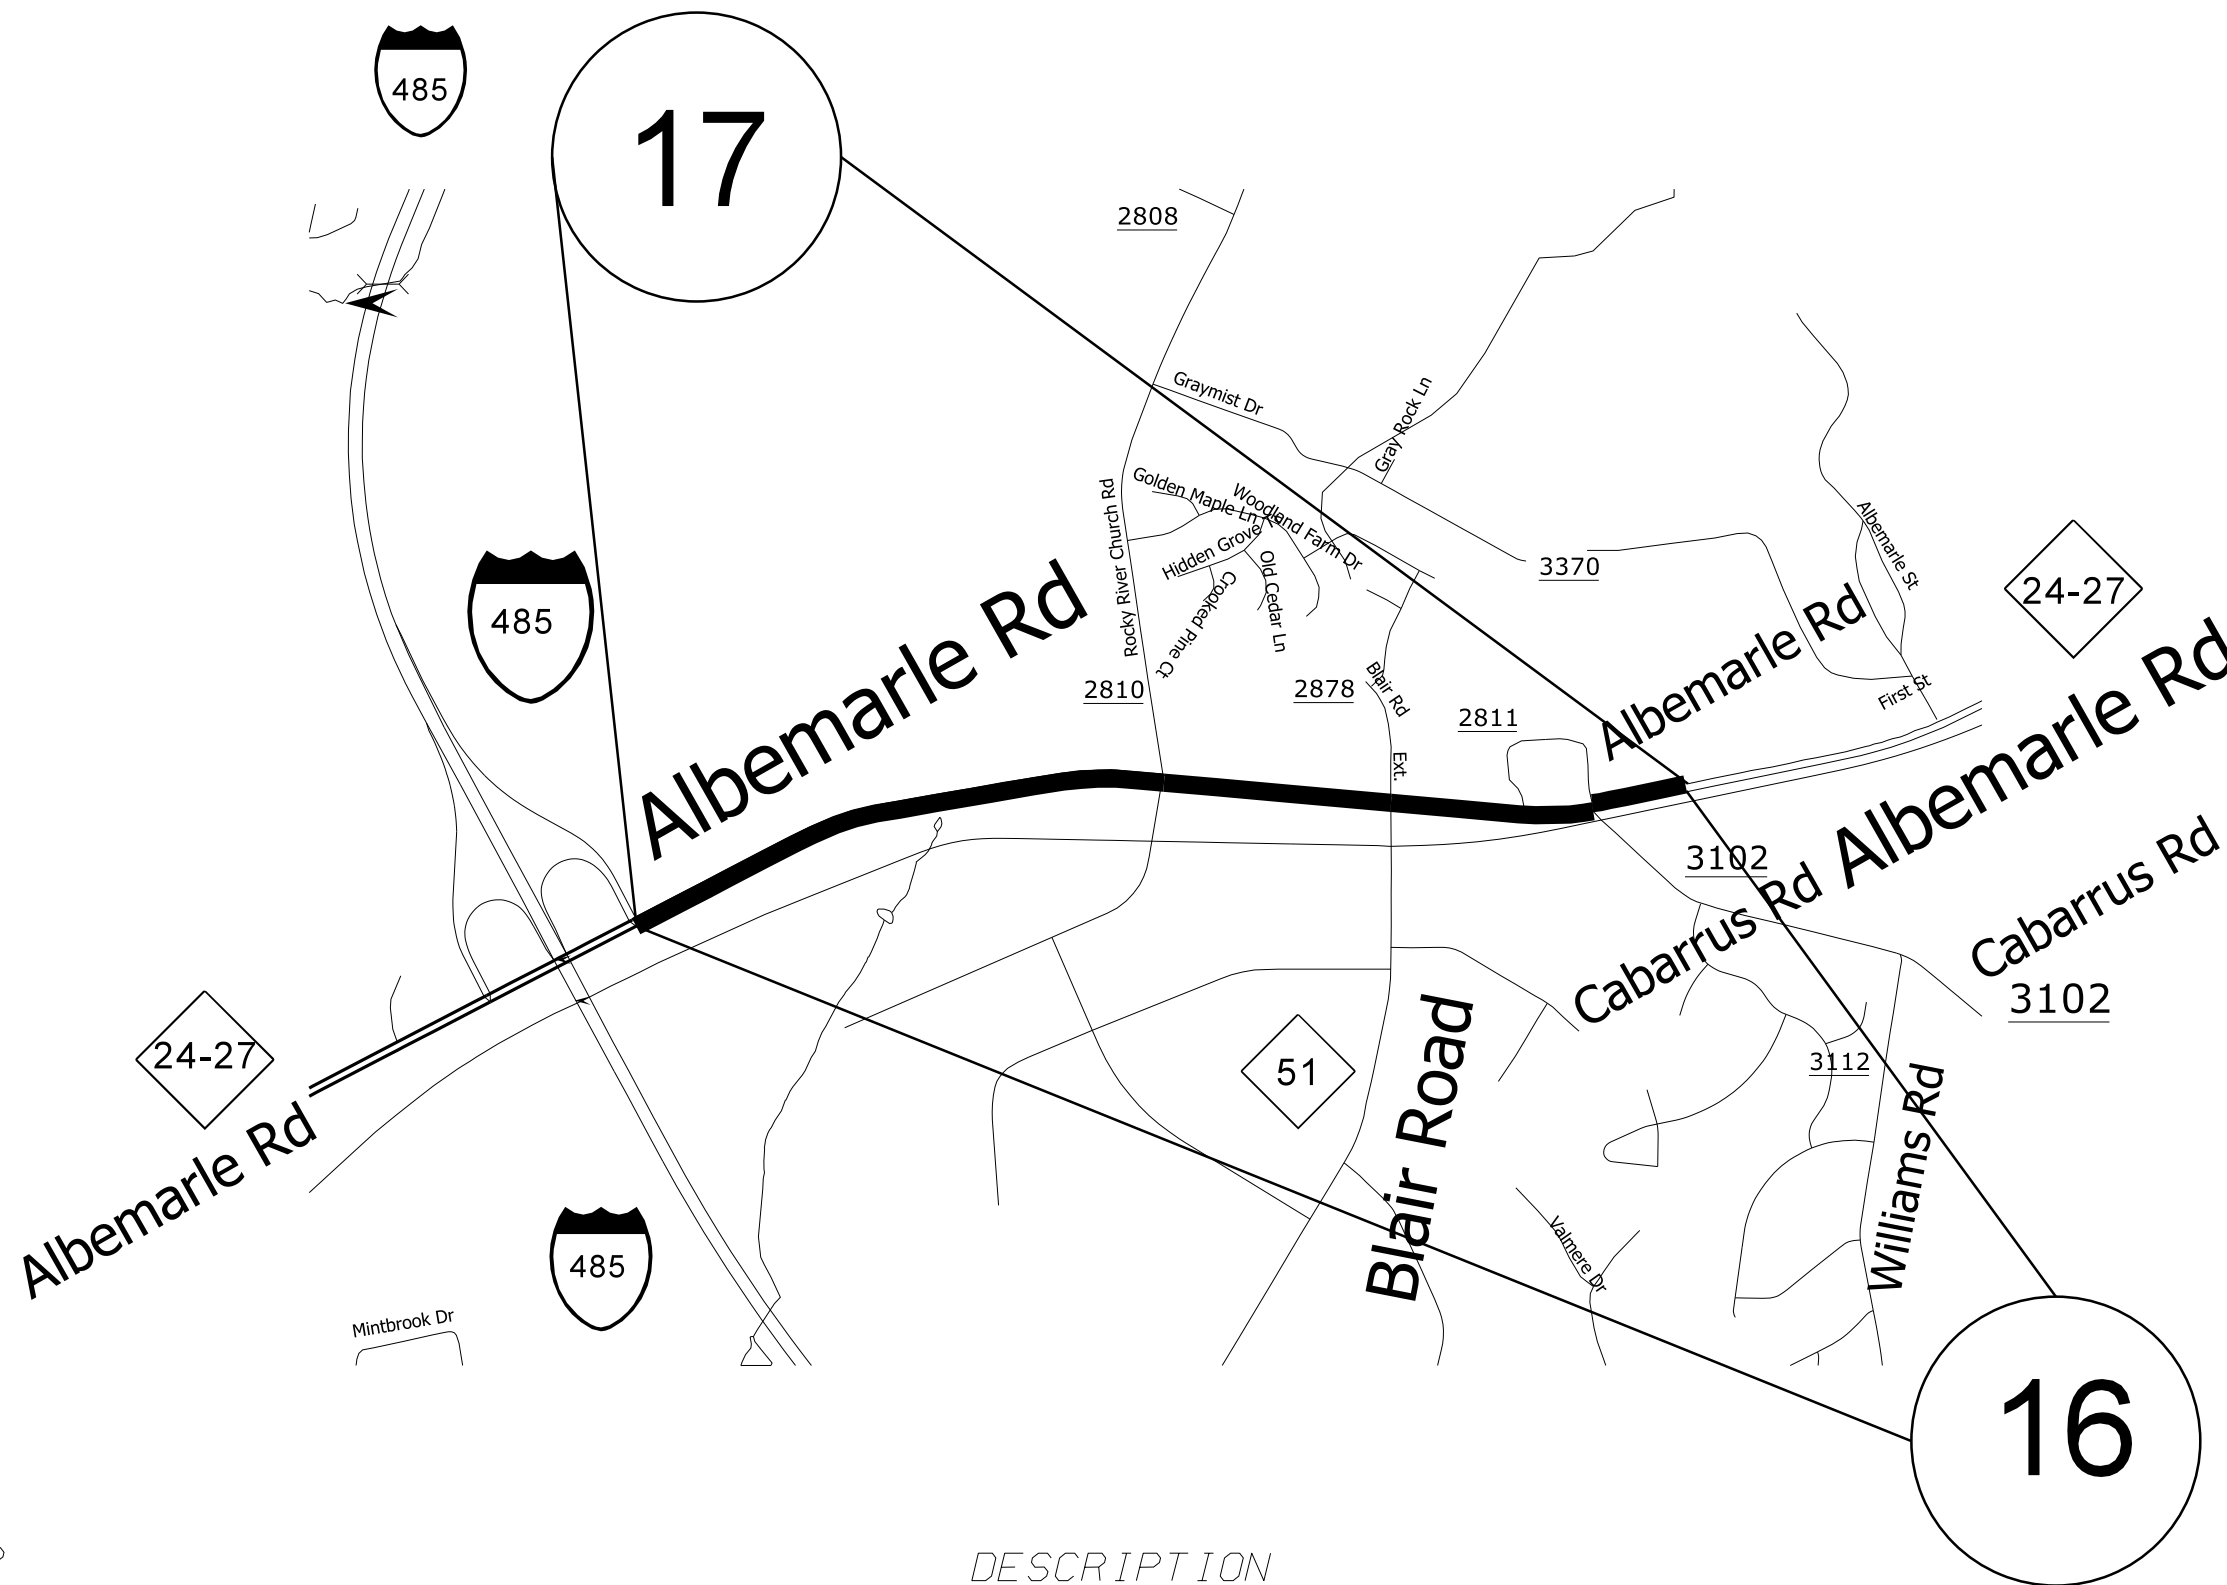

MAP


DESCRIPTION

# 16 NC 24/27 Albemarle Rd EB Lanes

From the I 485 Bridge to Pvt Joint at Clear Creek Elem.

# 17 NC 24/27 Albemarle Rd WB Lanes

From the Pvt Joint at Clear Creek Elem to I 485 Bridge.

2021 MECKLENBURG COUNTY RESURFACING		
SCALE	-NA-	
DATE	01/20	
DWG. BY	DBH	
DESIGN BY	DBH	
APPROVED		
		REVISIONS