


STATE	PROJECT NO.	SHEET NO.	TOTAL SHEETS
N.C.		10	
WBS NO.	2020CPT.J0.I4.20601 2020CPT.J0.I4.I0601		

18

19

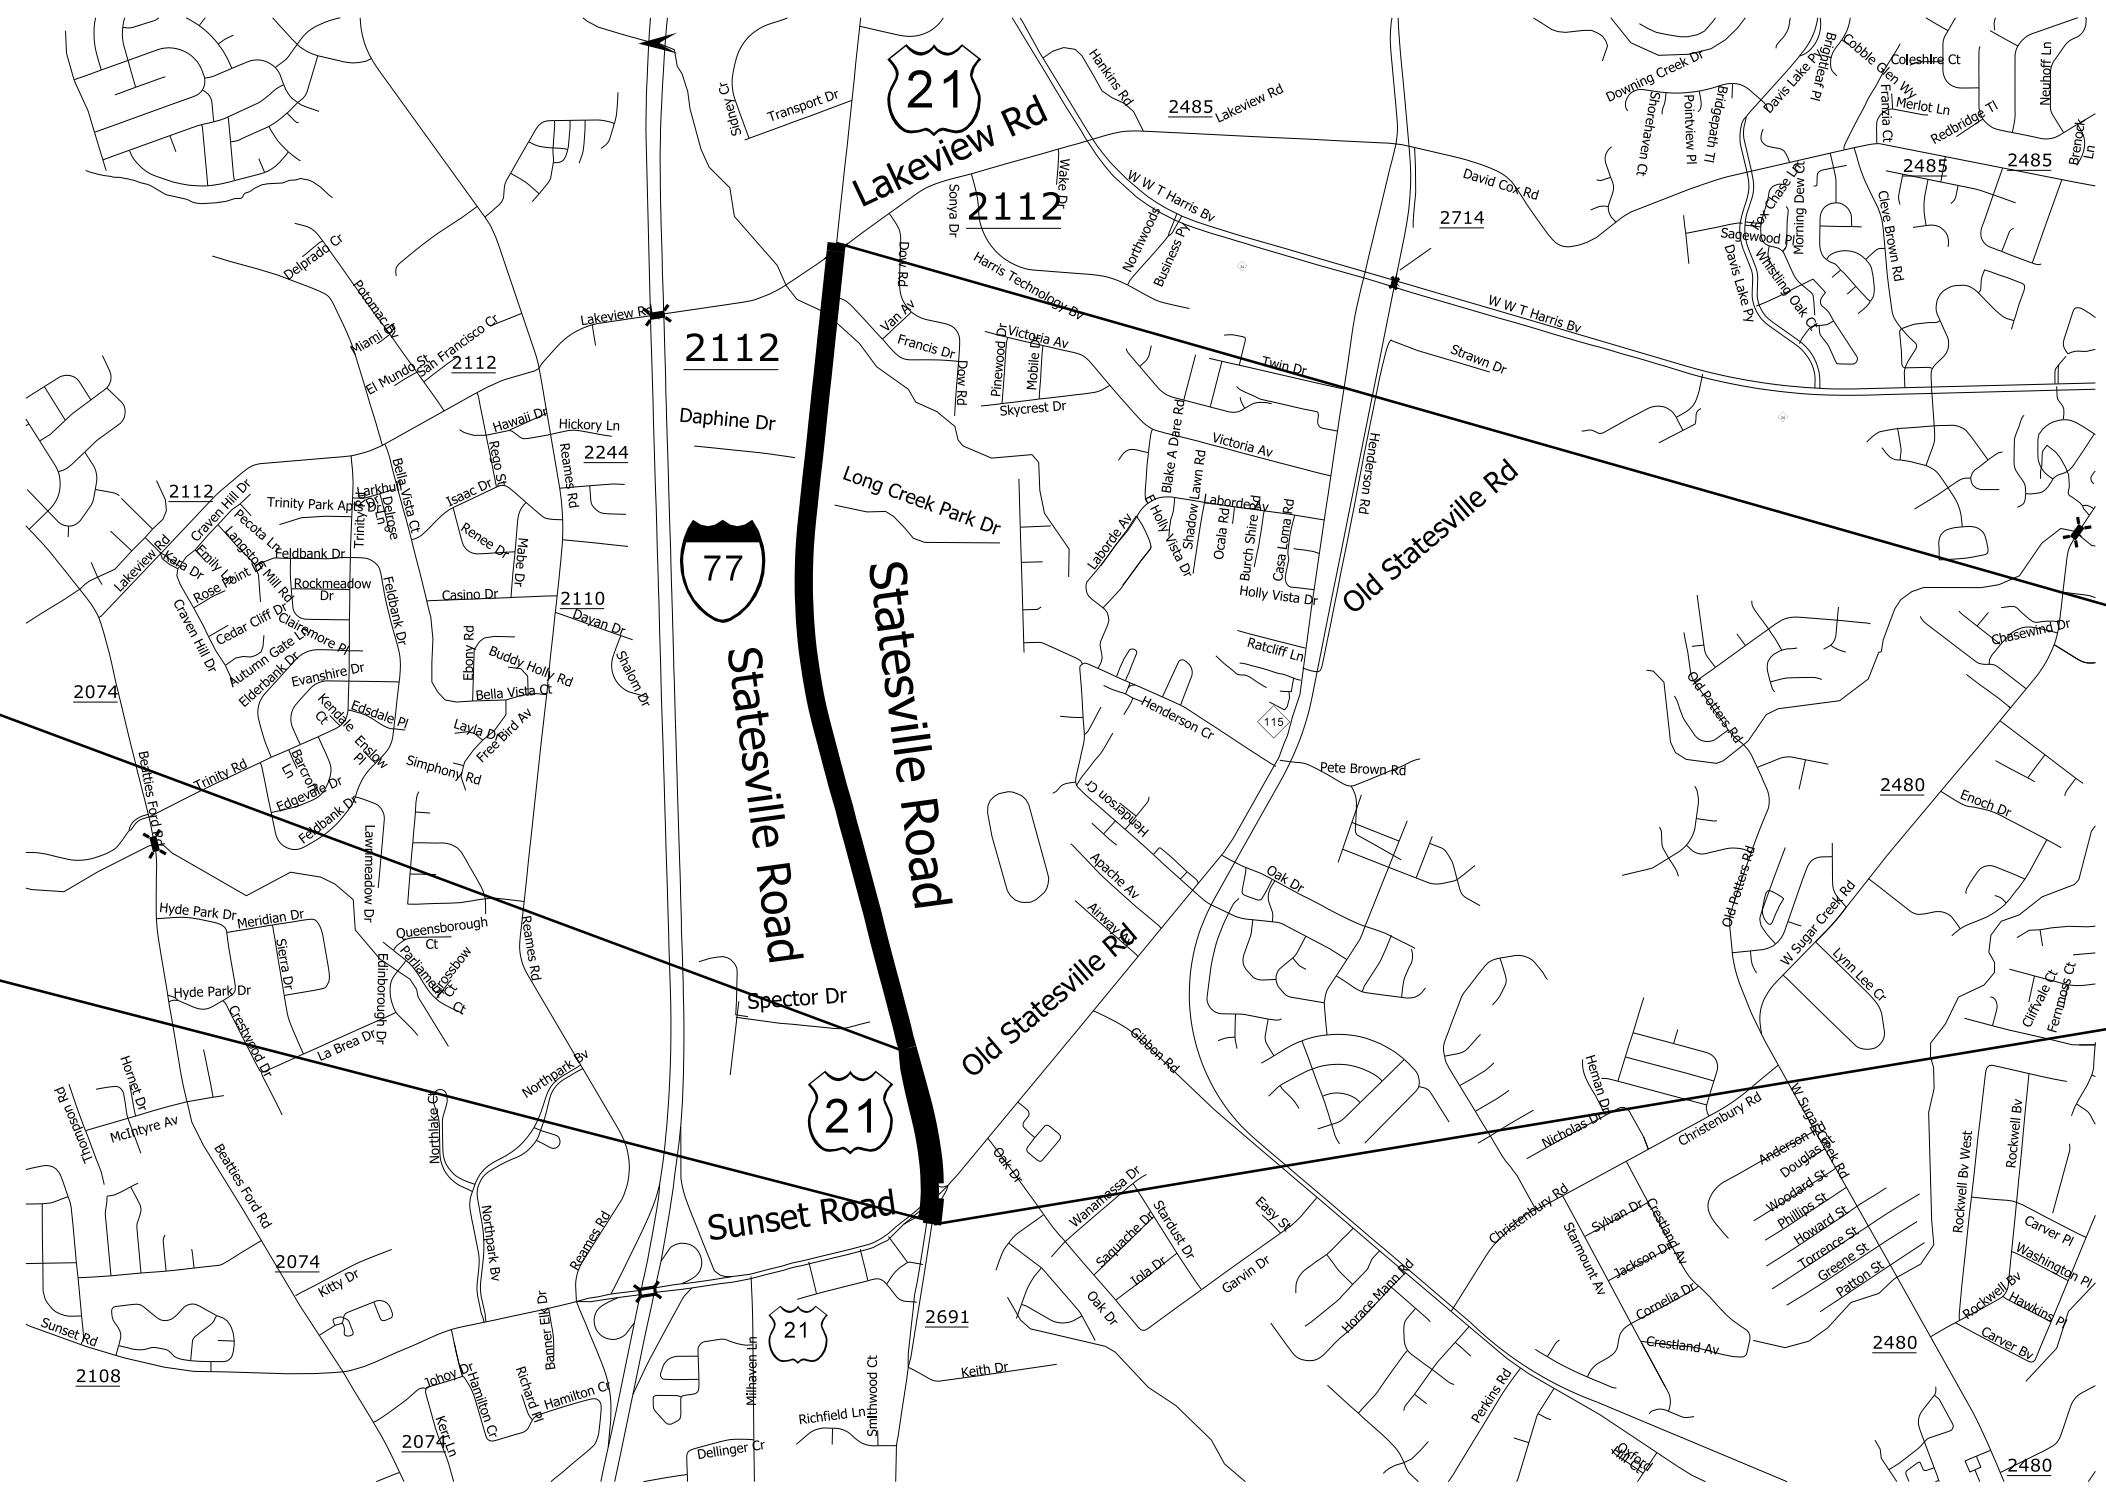


MAP

# 18 US 21 Statesville Road SB Lanes  
 # 19 US 21 Statesville Road NB Lanes

DESCRIPTION

FROM From Divided Grass med N of Sunset to Pvt Joint S of Sunset.  
 From Pvt Joint S of Sunset to through intersection of SR 2112 Lakeview Rd.

2021 MECKLENBURG COUNTY RESURFACING		
SCALE	-NA-	
DATE	01/20	
DWG. BY	DBH	
DESIGN BY	DBH	
APPROVED		
		REVISIONS