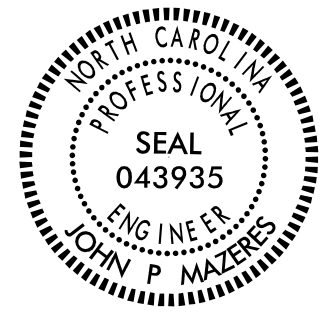


TIP NUMBER: BR-0118

STATE OF NORTH CAROLINA
DIVISION OF HIGHWAYS

**PAVEMENT MARKING PLAN
NORTHAMPTON COUNTY**

**LOCATION: BRIDGE NO. 650093 ON SR 1203 (JACK SWAMP RD)
OVER JACK'S SWAMP**

PROJECT REFERENCE NO. <i>BR-0118</i>	SHEET NO. <i>PMP-1</i>
APPROVED: DocuSigned by: <i>John P. Mazeres</i> CSRF: 1C5ED8794DE	
DATE: 11/5/2020	
SEAL	
	
DOCUMENT NOT CONSIDERED FINAL UNLESS ALL SIGNATURES COMPLETED	

ROADWAY STANDARD DRAWINGS

THE FOLLOWING ROADWAY STANDARDS AS SHOWN IN "ROADWAY STANDARD DRAWINGS" - PROJECT SERVICES UNIT - N.C. DEPARTMENT OF TRANSPORTATION - RALEIGH, N.C., DATED JANUARY 2018 ARE APPLICABLE TO THIS PROJECT AND BY REFERENCE HEREBY ARE CONSIDERED A PART OF THESE PLANS:

STD. NO.	TITLE
1205.01	PAVEMENT MARKINGS - LINE TYPES AND OFFSETS
1205.02	PAVEMENT MARKINGS - TWO-LANE AND MULTI-LANE ROADWAYS
1205.12	PAVEMENT MARKINGS - BRIDGES
1261.01	GUARDRAIL AND BARRIER DELINEATOR SPACING
1261.02	GUARDRAIL AND BARRIER DELINEATOR TYPES
1262.01	GUARDRAIL END DELINEATION


GENERAL NOTES

THE FOLLOWING GENERAL NOTES APPLY AT ALL TIMES FOR THE DURATION OF THE CONSTRUCTION PROJECT EXCEPT WHEN OTHERWISE NOTED IN THE PLAN OR DIRECTED BY THE ENGINEER.

PAVEMENT MARKINGS AND MARKERS

- A) INSTALL PERMANENT PAVEMENT MARKINGS AND PERMANENT RAISED MARKERS ON LAYERS OF PAVEMENT AS FOLLOWS:


ROAD NAME	MARKING	MARKER
SR 1203 (JACK SWAMP RD)	PAINT	NONE
- B) PLACE TWO APPLICATIONS OF PAINT PAVEMENT MARKINGS ON THE FINAL WEARING SURFACE. PLACE THE SECOND APPLICATION OF PAINT UPON SUFFICIENT DRYING TIME OF THE FIRST.
- C) TIE PROPOSED PAVEMENT MARKING LINES TO EXISTING PAVEMENT MARKING LINES.
- D) REMOVE/REPLACE ANY CONFLICTING/DAMAGED PAVEMENT MARKINGS AND MARKERS.

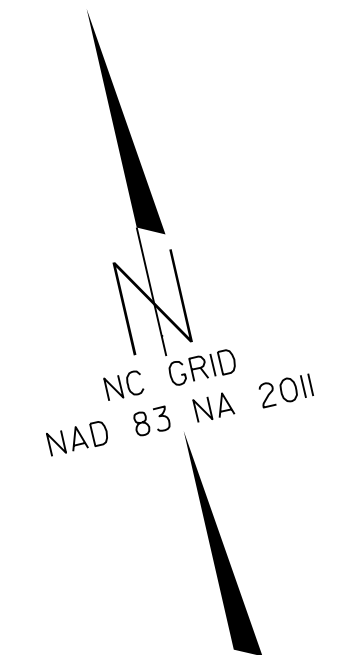


PAVEMENT MARKING SCHEDULE

SYMBOL	DESCRIPTION	QUANTITY
P1	WHITE EDGELINE (4")	3772 LF
P13	YELLOW DOUBLE CENTER (4")	3680 LF
P61	WHITE STOPBAR (24")	38 LF

PAVEMENT MARKING DETAIL

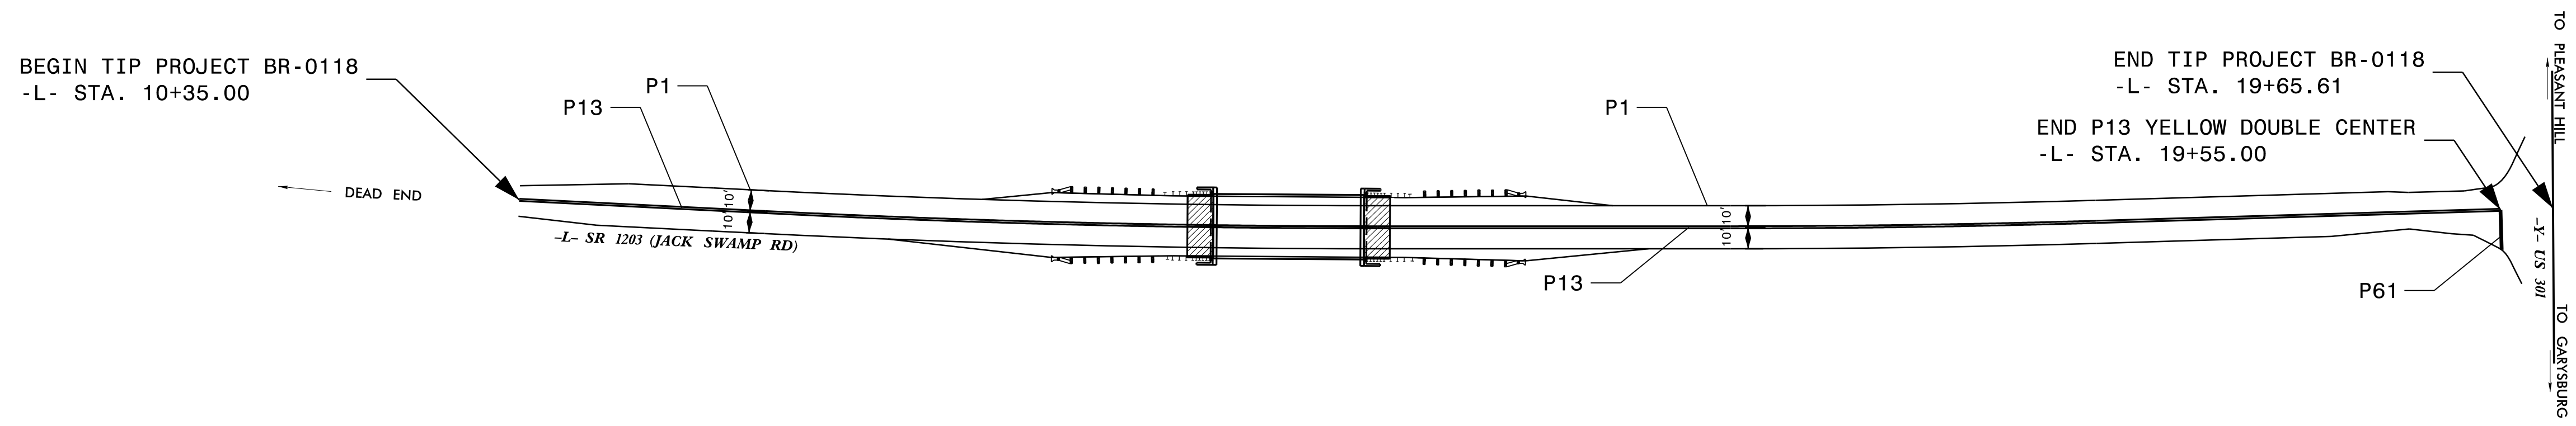



KISINGER CAMPO & ASSOCIATES

JOHN P. MAZERES, PE PROJECT ENGINEER

ANDREA B. JENSEN, EI PROJECT DESIGNER

NC FIRM LICENSE No: C-1506
301 Fayetteville St., Suite 1500
Raleigh, NC 27601
(919)882-7839

