


TYPICAL SECTION NO. 3

MAP NO. 5
SR 1318 (CROOMSBRIDGE RD.)
PENDER BRIDGE #73
MP 3.46 – MP 3.52

NOTES: MILL A SINGLE LANE AND PAVE BACK BY THE END OF EACH WORK DAY

PAVEMENT SCHEDULE	
C2	1½" S9.5B
C3	1" S9.5B
F1	AST-MAT COAT #67 (GRANITE STONE)
R1	EXISTING CONCRETE BRIDGE RAIL
T	EARTH MATERIAL SHOULDER RECONST.
U	EXISTING PAVEMENT
V2	MILLING 1" DEPTH

PAVEMENT EDGE SLOPES ARE 1:1, EXCEPT FINAL SURFACE COURSE. SEE SHOULDER WEDGE DETAIL.

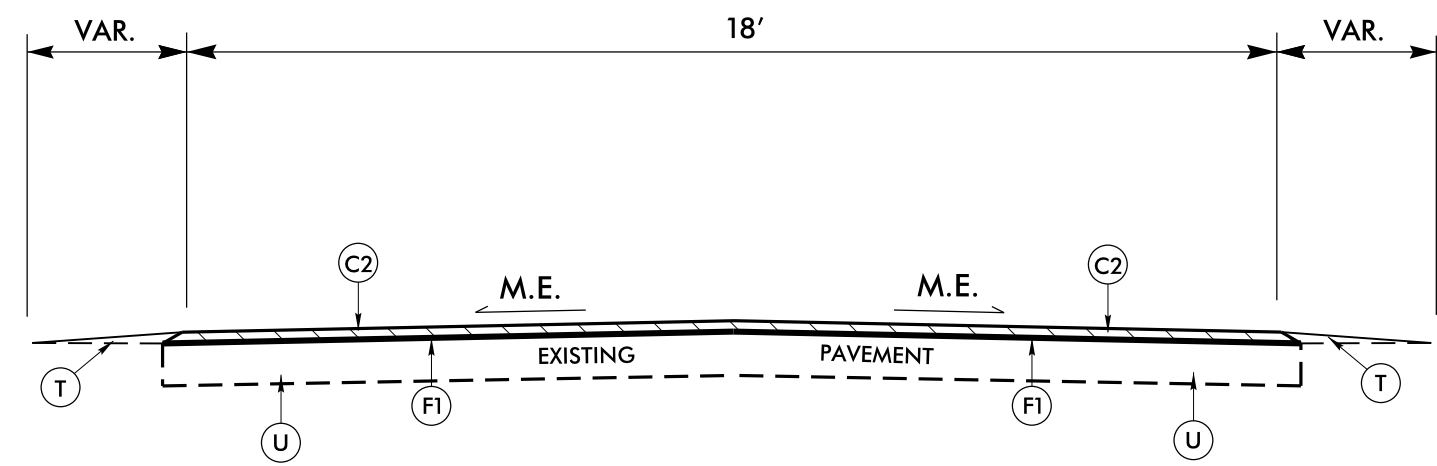

TYPICAL SECTION NO. 4

MAP NO. 12
SR 1207 (HALFWAY BRANCH SCHOOL RD.)
MP 0.00 – MP 5.58
NO ASPHALT WORK PENDER BRIDGE #48

2018 ROADWAY ENGLISH STANDARD DRAWINGS EFF.01-16-2018 REV.

The following Roadway Standards as appear in "Roadway Standard Drawings" Highway Design Branch - N.C. Department of Transportation - Raleigh, N.C., Dated January, 2018 are applicable to this project and by reference hereby are considered a part of these plans:

STD.NO.	TITLE
DIVISION 8 - INCIDENTALS	
862.01	Guardrail Placement
862.02	Guardrail Installation

REVISIONS

28-OCT-2020_09:32 S:\Division\Resurfacing\Resurfacing Data\2021\Resurfacing\PENDERVALEIGH_REVISIONS\NEW_TYPICALS\CONTRACT_BA\Pender - Typicals_B.dgn 8/17/99