


LANE DROP AT A MULTI-LANE EXIT RAMP

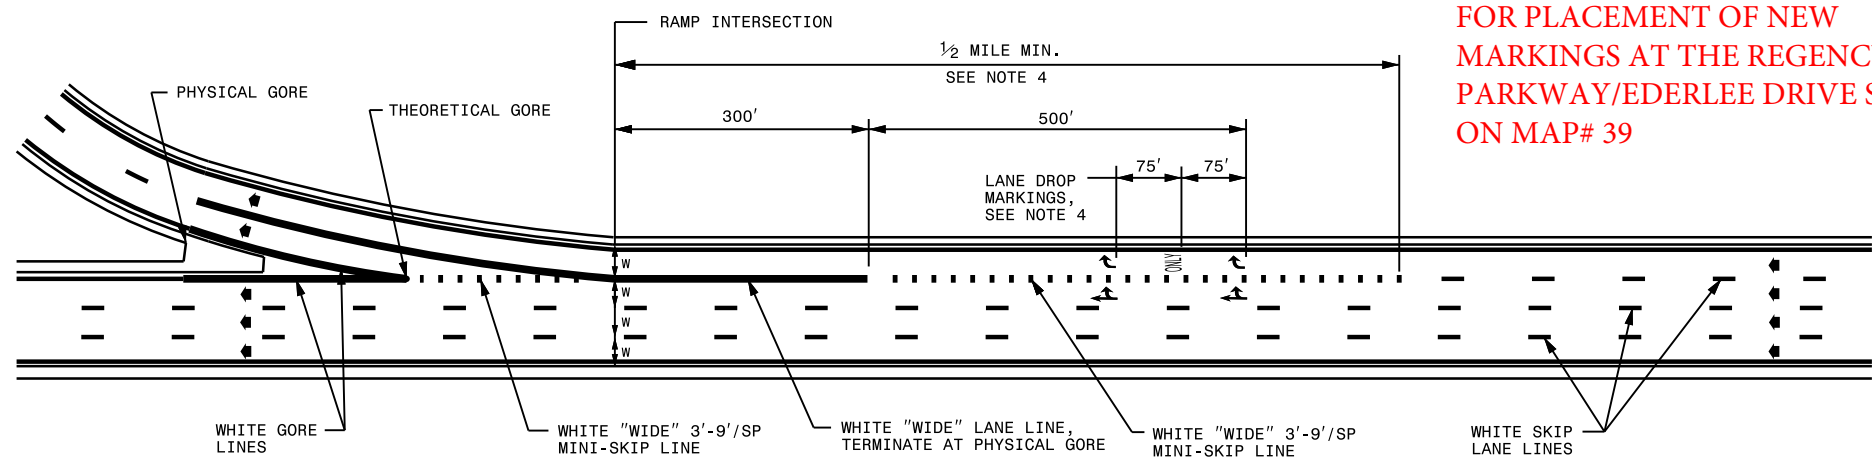

USE THIS STANDARD AS A GUIDE FOR PLACEMENT OF NEW MARKINGS AT THE REGENCY PARKWAY/EDERLEE DRIVE SPLIT ON MAP# 39

GENERAL NOTES:

- 1- USE THE GUIDANCE SHOWN ON THE FOLLOWING DETAILS IN CONJUNCTION WITH THE RAMP GUIDANCE SHOWN ON ROADWAY STANDARD DRAWING 1205.03.
- 2- LANE LINES INDICATED AS "WIDE" SHALL BE AT LEAST TWICE THE WIDTH OF THE NORMAL LINE.
- 3- GORE LINES SHALL BE TWICE THE WIDTH OF THE NORMAL LINE.
- 4- MINI-SKIPS MAY BE EXTENDED TO COINCIDE WITH THE LANE DROP ADVANCE ONE MILE GUIDE SIGN AS DIRECTED BY THE ENGINEER. IF MARKINGS ARE EXTENDED, ADDITIONAL LANE DROP MARKINGS MAY BE INSTALLED.

LEGEND	
W	= WIDTH OF TRAVEL LANE
➔	DIRECTION OF TRAFFIC FLOW
↶ ONLY	PAVEMENT MARKING SYMBOLS & CHARACTERS

STATE OF NORTH CAROLINA
 DEPT. OF TRANSPORTATION
 DIVISION OF HIGHWAYS
 RALEIGH, N.C.

1-18

ROADWAY STANDARD DRAWING FOR
PAVEMENT MARKINGS
 LANE DROPS