

# PAVEMENT SCHEDULE

S SHOULDER GRADING  
ASB REQUIRED (EXCEPT AT RESIDENTIAL AREAS)

PROJECT REFERENCE NO.

SHEET NO.


2021CPT.05.17.20391.1 etc.

6

C1

1½" ASPHALT CONCRETE SURFACE COURSE, TYPE S9.5B,  
AT AN AVERAGE RATE OF 165 LBS. PER SQ. YD.

U EXISTING PAVEMENT

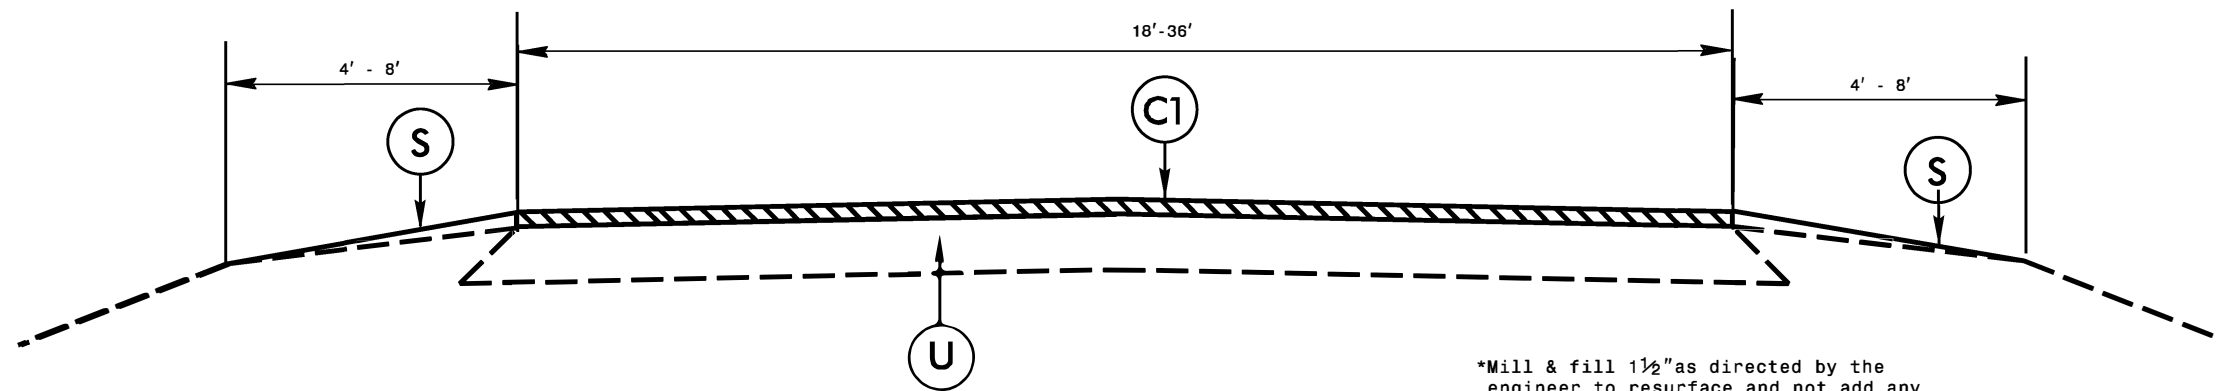

TYPICAL SECTION NO. 1

\*Mill & fill 1½" as directed by the engineer to resurface and not add any additional weight on the bridge on map #4-SR 1110 bridge #59 and MAP# 6 SR 1133 bridge #74

\*Mill & fill 1½" as directed by the engineer to resurface and not add any additional hight under the Bridge # 51 and #52 on map # 5 SR 1132 - SANDERS RD/E. TALLY HO RD