

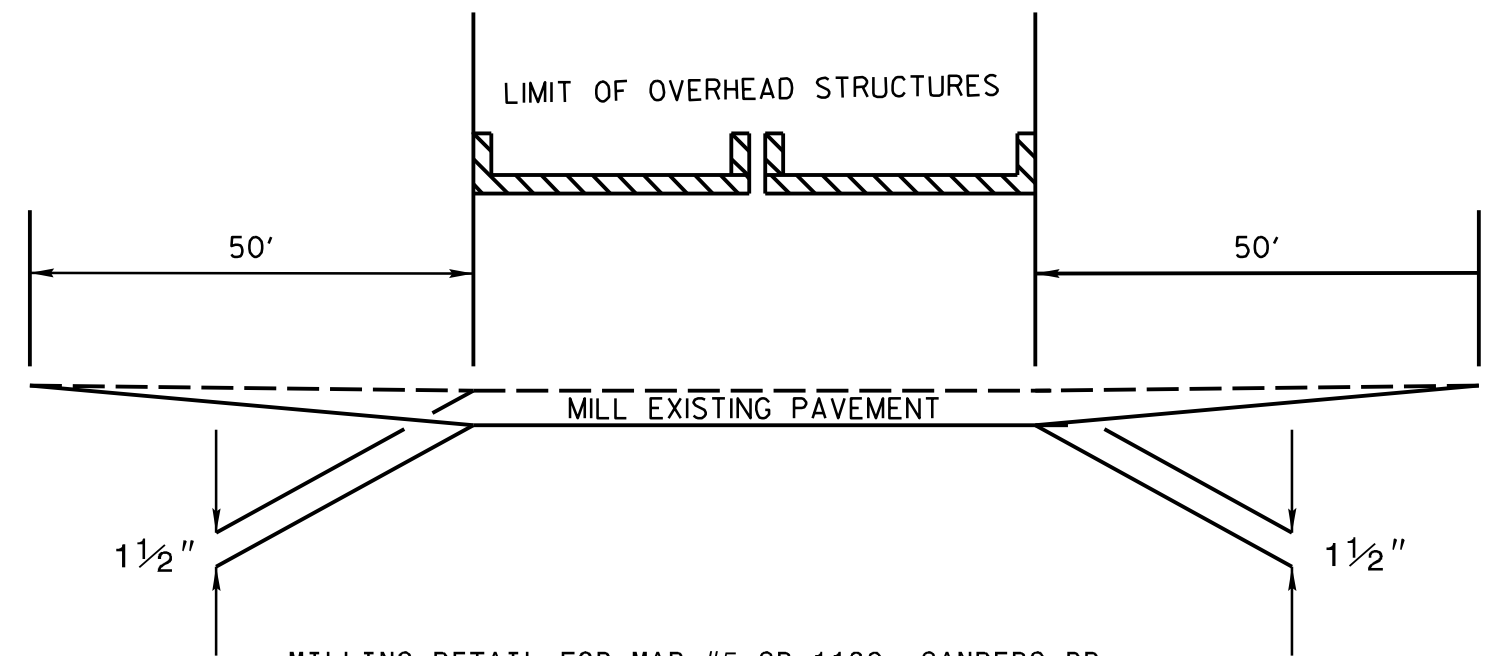



**PATCHING EXISTING PAVEMENT**  
MILLING TO BE PERFORMED PRIOR TO PATCHING

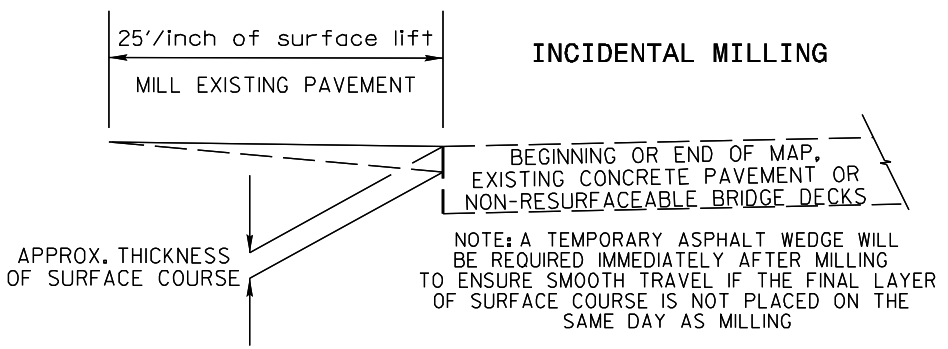

MILLING DETAIL FOR MAP #5 SR 1132, SANDERS RD  
\*MILL & FILL 1 1/2" EXISTING PAVEMENT UNDER I-85  
OVERHEAD STRUCTURES TO MAINTAIN VERTICAL CLEARANCE  
MILL 0" to 1 1/2" ON STRUCTURE APPROACHES

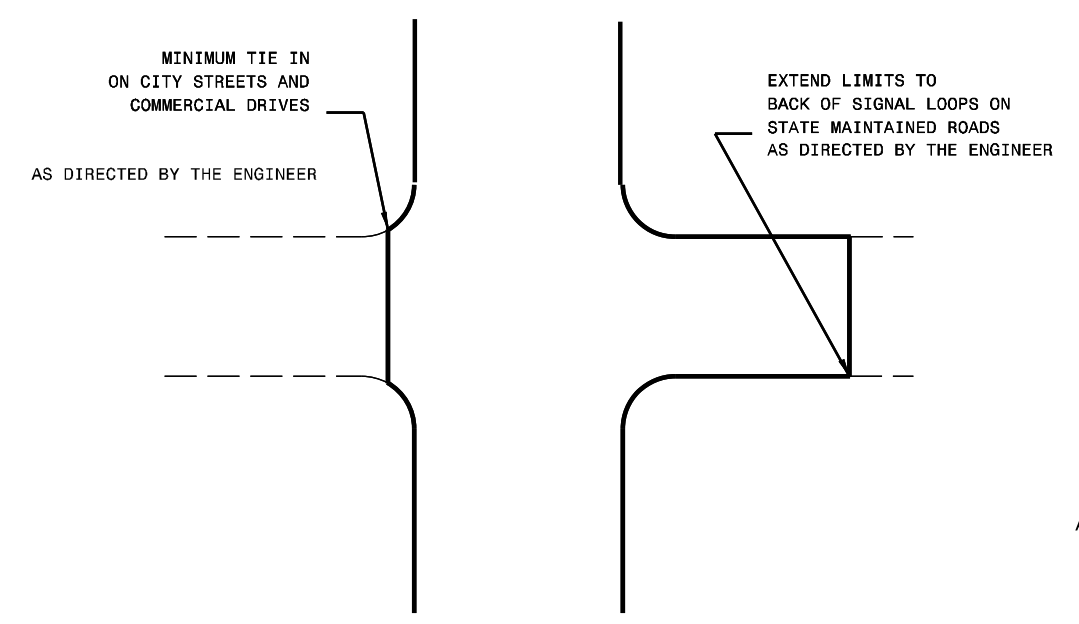

**DETAIL OF PROJECT LIMITS AT SIGNALIZED Y LINES**

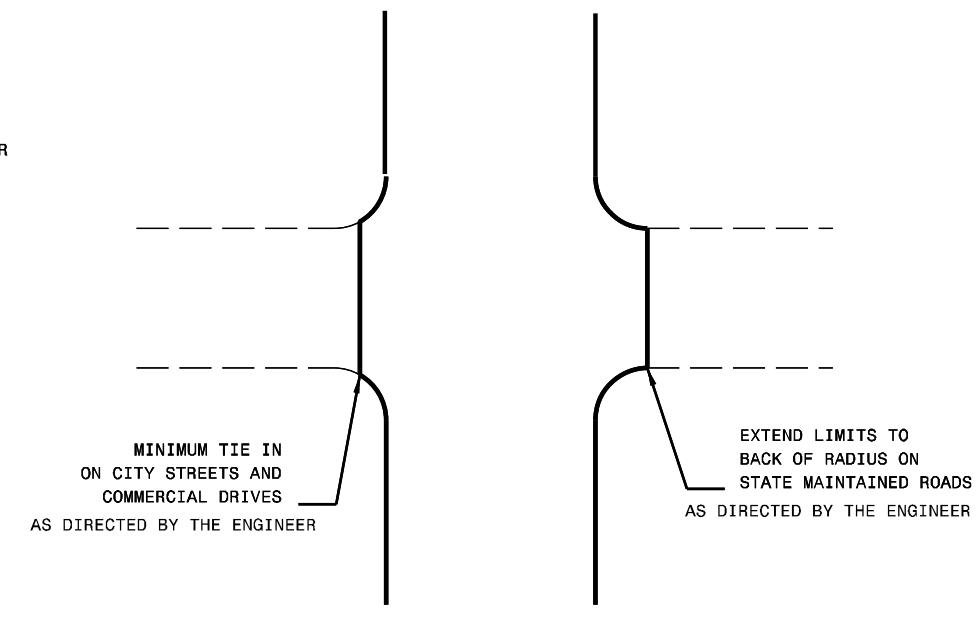

**DETAIL OF PROJECT LIMITS AT UNSIGNALIZED Y LINES**

**NOTES**  
ALL UNPAVED S.R. ROADS TO BE RESURFACED 50' FROM EDGE OF PAVEMENT OF MAIN PROJECT  
ALL PAVED S.R. ROADS TO BE RESURFACED TO THE ENDS OF THE RADII, OR AS DIRECTED BY THE ENGINEER.  
EDGES, PAVEMENT WIDENING, INTERSECTIONS AND BRIDGE FLARES ARE INCLUDED IN THE TABLE OF QUANTITIES.  
BRIDGES TO BE RESURFACED AT LOCATIONS AND TO DEPTH AS DIRECTED BY THE ENGINEER.