



REFER TO ROADWAY STANDARD DRAWING 1101.03, SHEET 1 OF 9 FOR APPLICABLE NOTES.

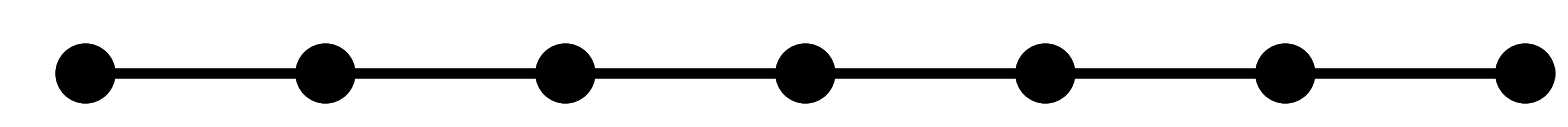

OFFSITE DETOUR ROUTE

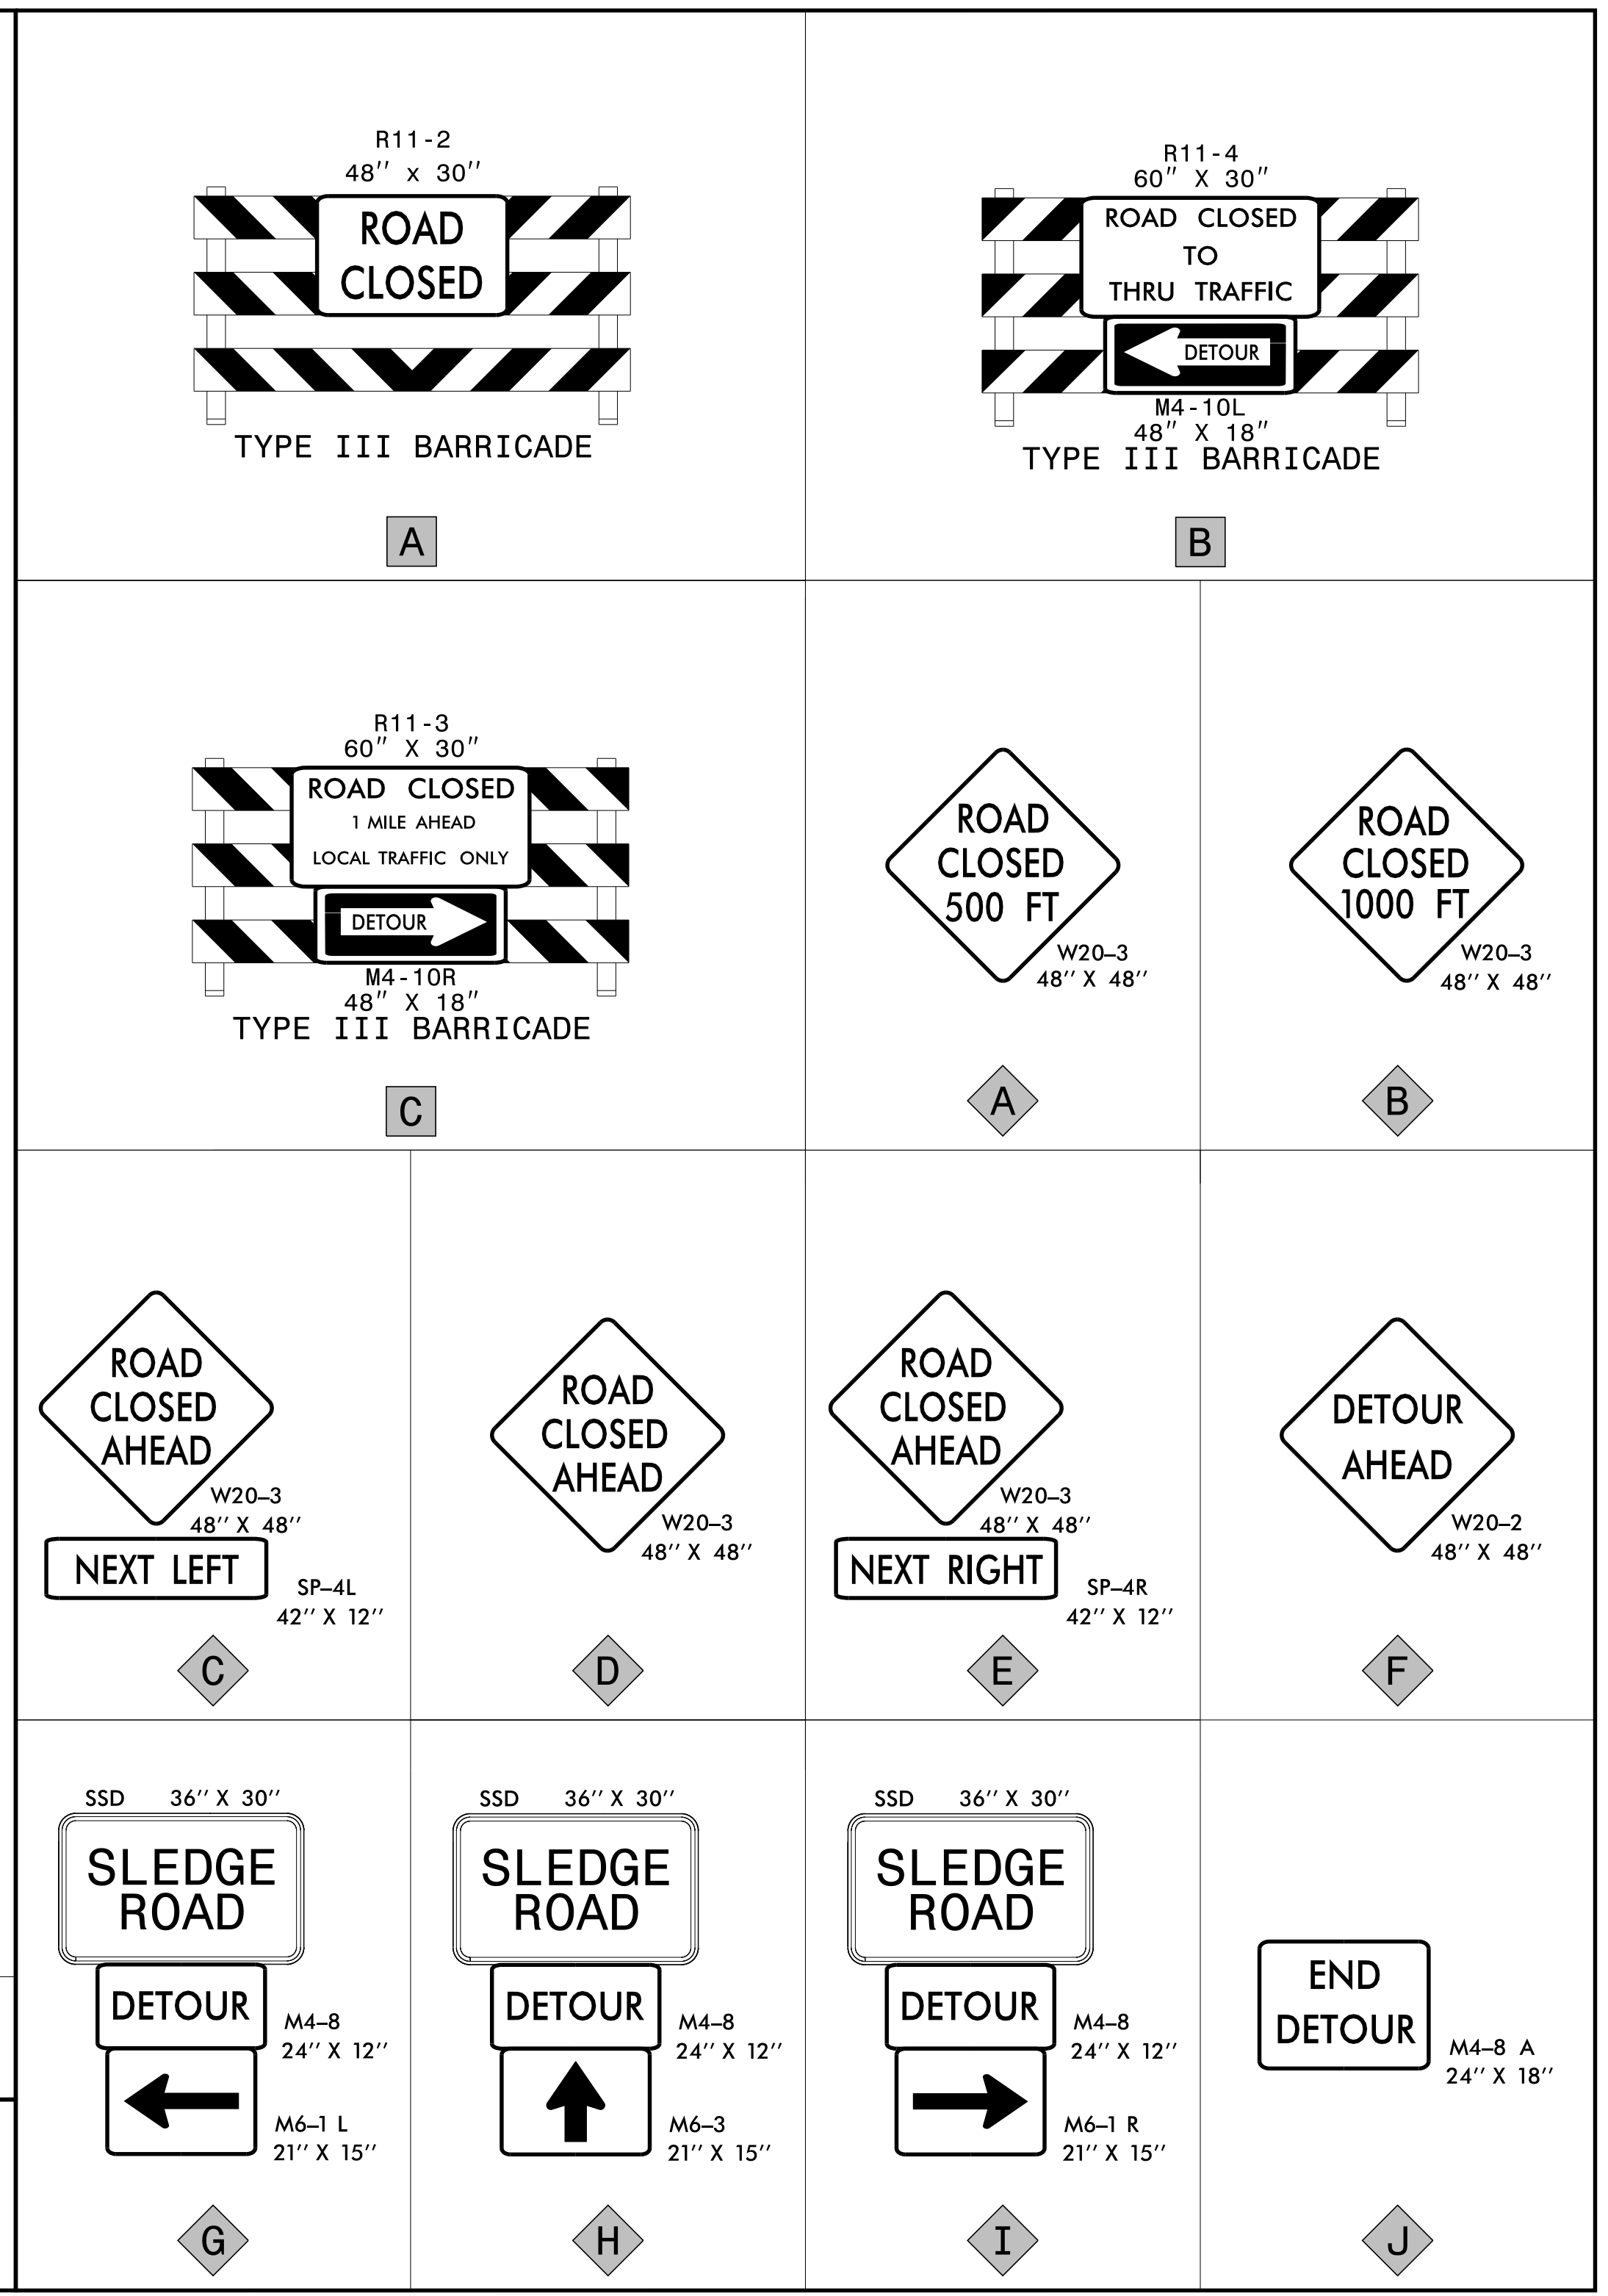


1/8/2020 P:\2019\19106.01_BR-0113_Traffic\WZTC\TMP\Sheets\TONBR-0113_TMP_04_05D.dgn User:AHayes

APPROVED:

DATE: 2/3/2020

DOCUMENT NOT CONSIDERED FINAL UNLESS ALL SIGNATURES COMPLETED

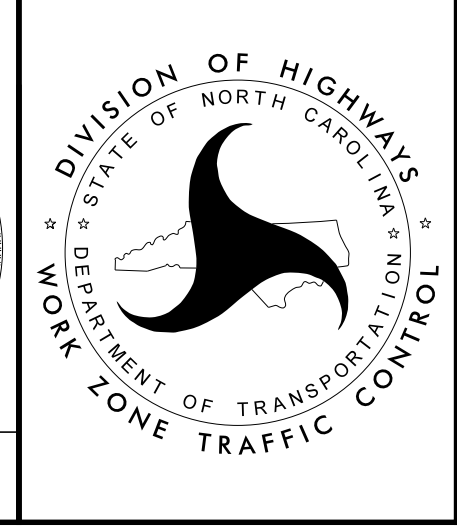

OFFSITE DETOUR