


8/23/99



PROJ. REFERENCE NO.	SHEET NO.
BR-0113	X-5

BRIDGE #410115

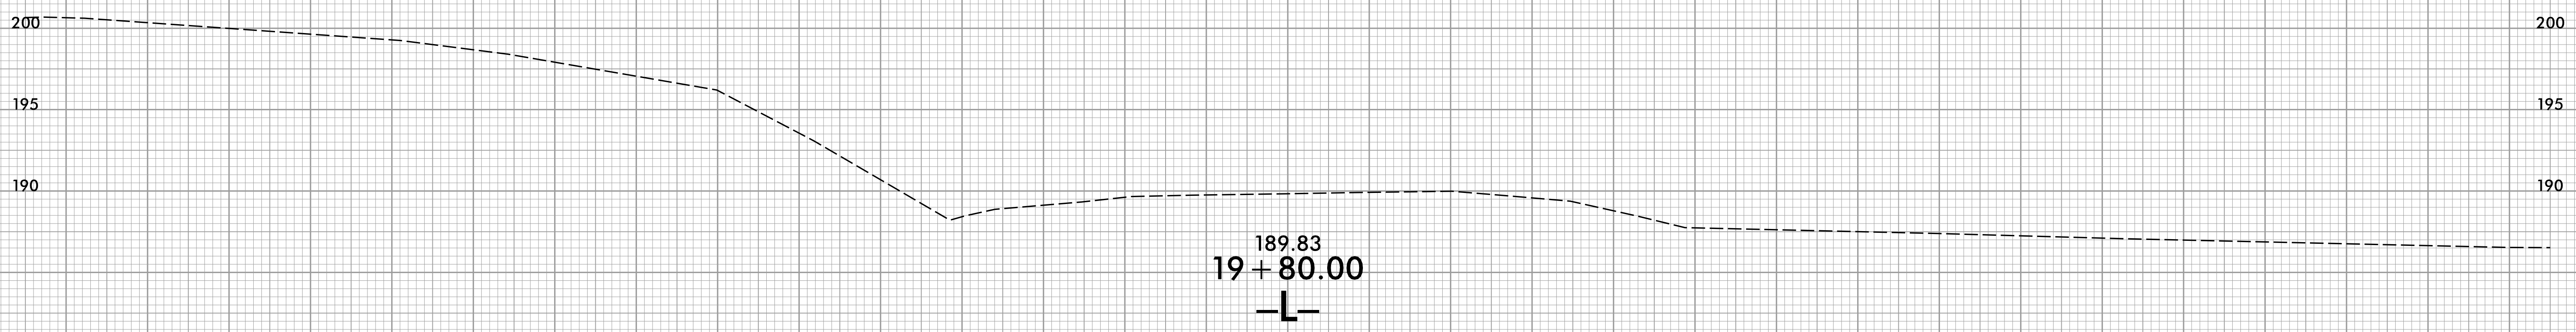

12/9/2019
13:58:03
I:\BRIDGE\13-RDY_XPL.dgn
J:\ERD\erdis