



# PAVEMENT SCHEDULE

F1	PROP. ASPHALT SURFACE TREATMENT, DOUBLE SEAL
F2	PROP. FOG SEAL TO BE APPLIED WITHIN 5 DAYS OF DOUBLE SEAL ROADWAY SURFACE TO BE SWEEPED PRIOR TO FOG SEAL APPLICATION
U	EXISTING PAVEMENT


SEAL TYPES AND MATERIAL APPLICATION RATES					
MAP #	TYPE OF SEAL	LAYER	AGGREGATE TYPE	AGGREGATE TARGET RATES (LBS/SY)	EMULSION TARGET RATES (GAL/SY)
ALL MAPS	DOUBLE	BOTTOM	78M	18	0.30
		TOP	9M	9	0.25
			EMULSION TYPE		
ALL MAPS	FOG SEAL	WITHIN 5 DAYS OF DOUBLE SEAL	CSS-1H		0.12

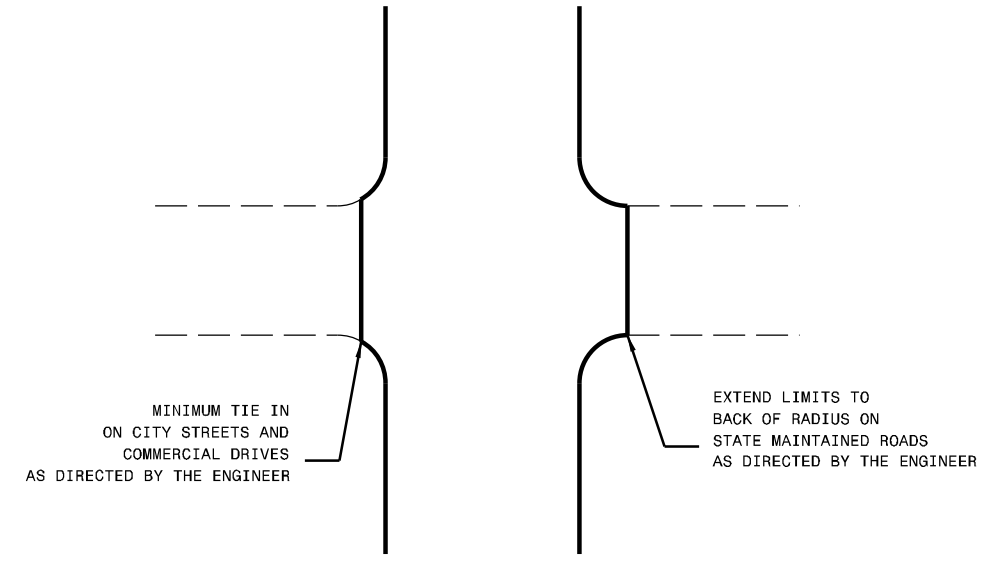


DETAIL OF PROJECT LIMITS AT Y LINES

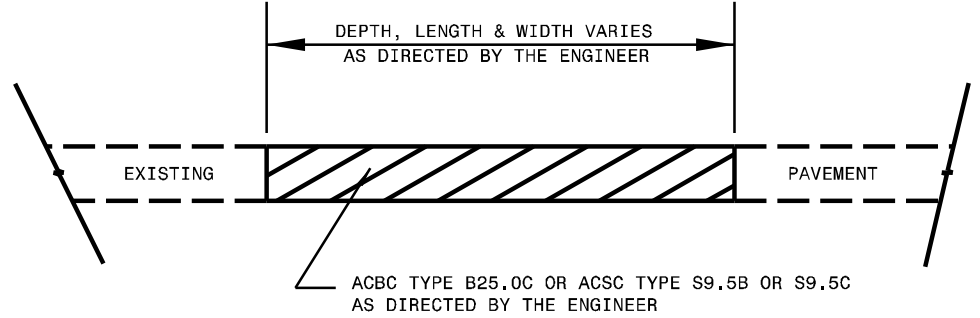

**PATCHING EXISTING PAVEMENT**  
MILLING (IF REQUIRED BY TYPICAL) TO BE PERFORMED PRIOR TO PATCHING

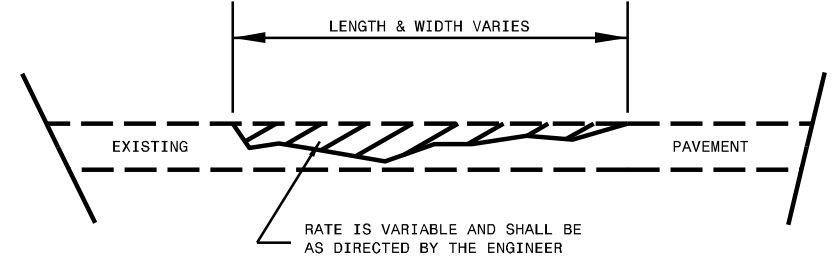

**ASPHALT CONCRETE SURFACE COURSE (LEVELING COURSE)**

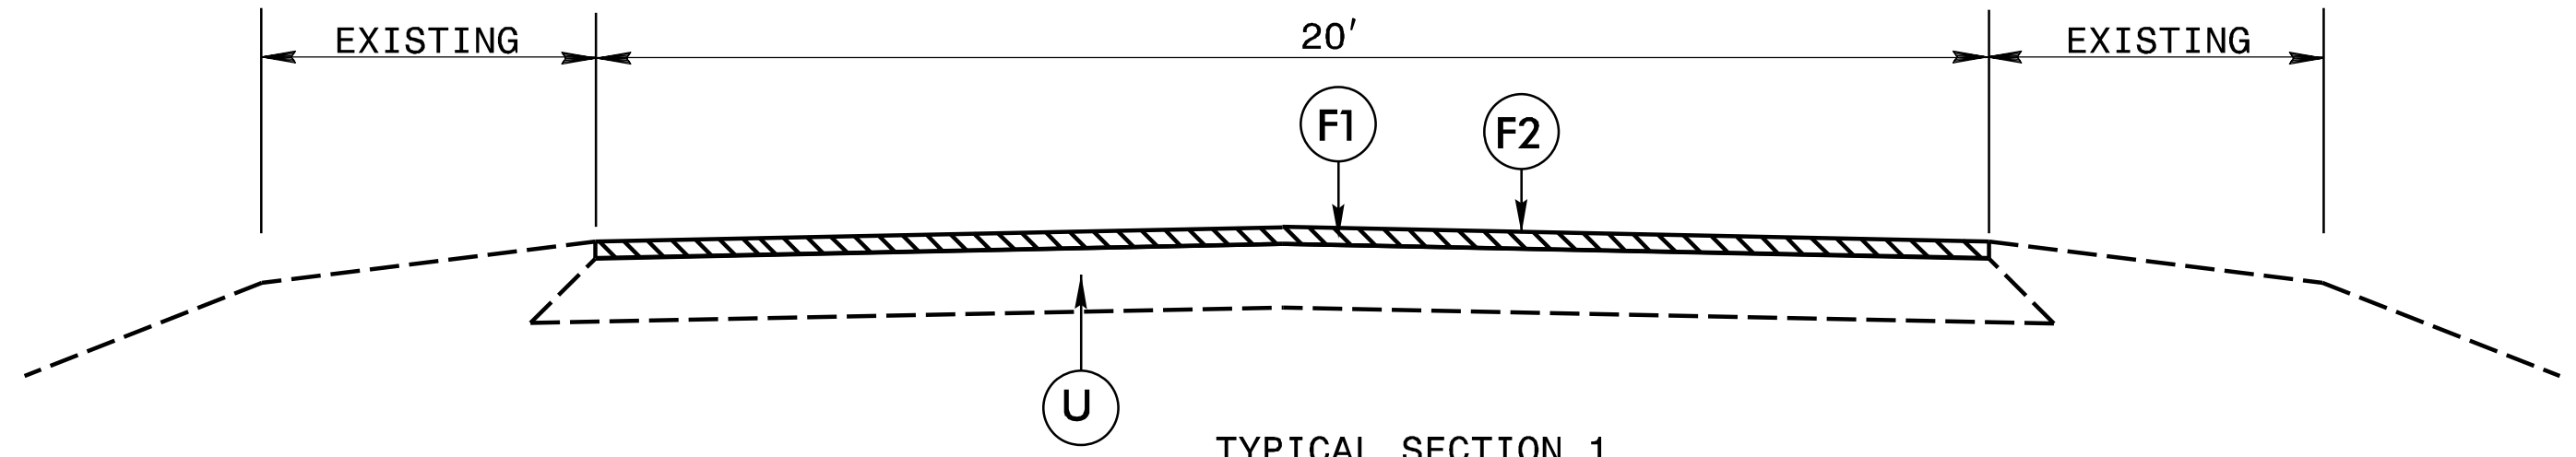

**TYPICAL SECTION 1**