
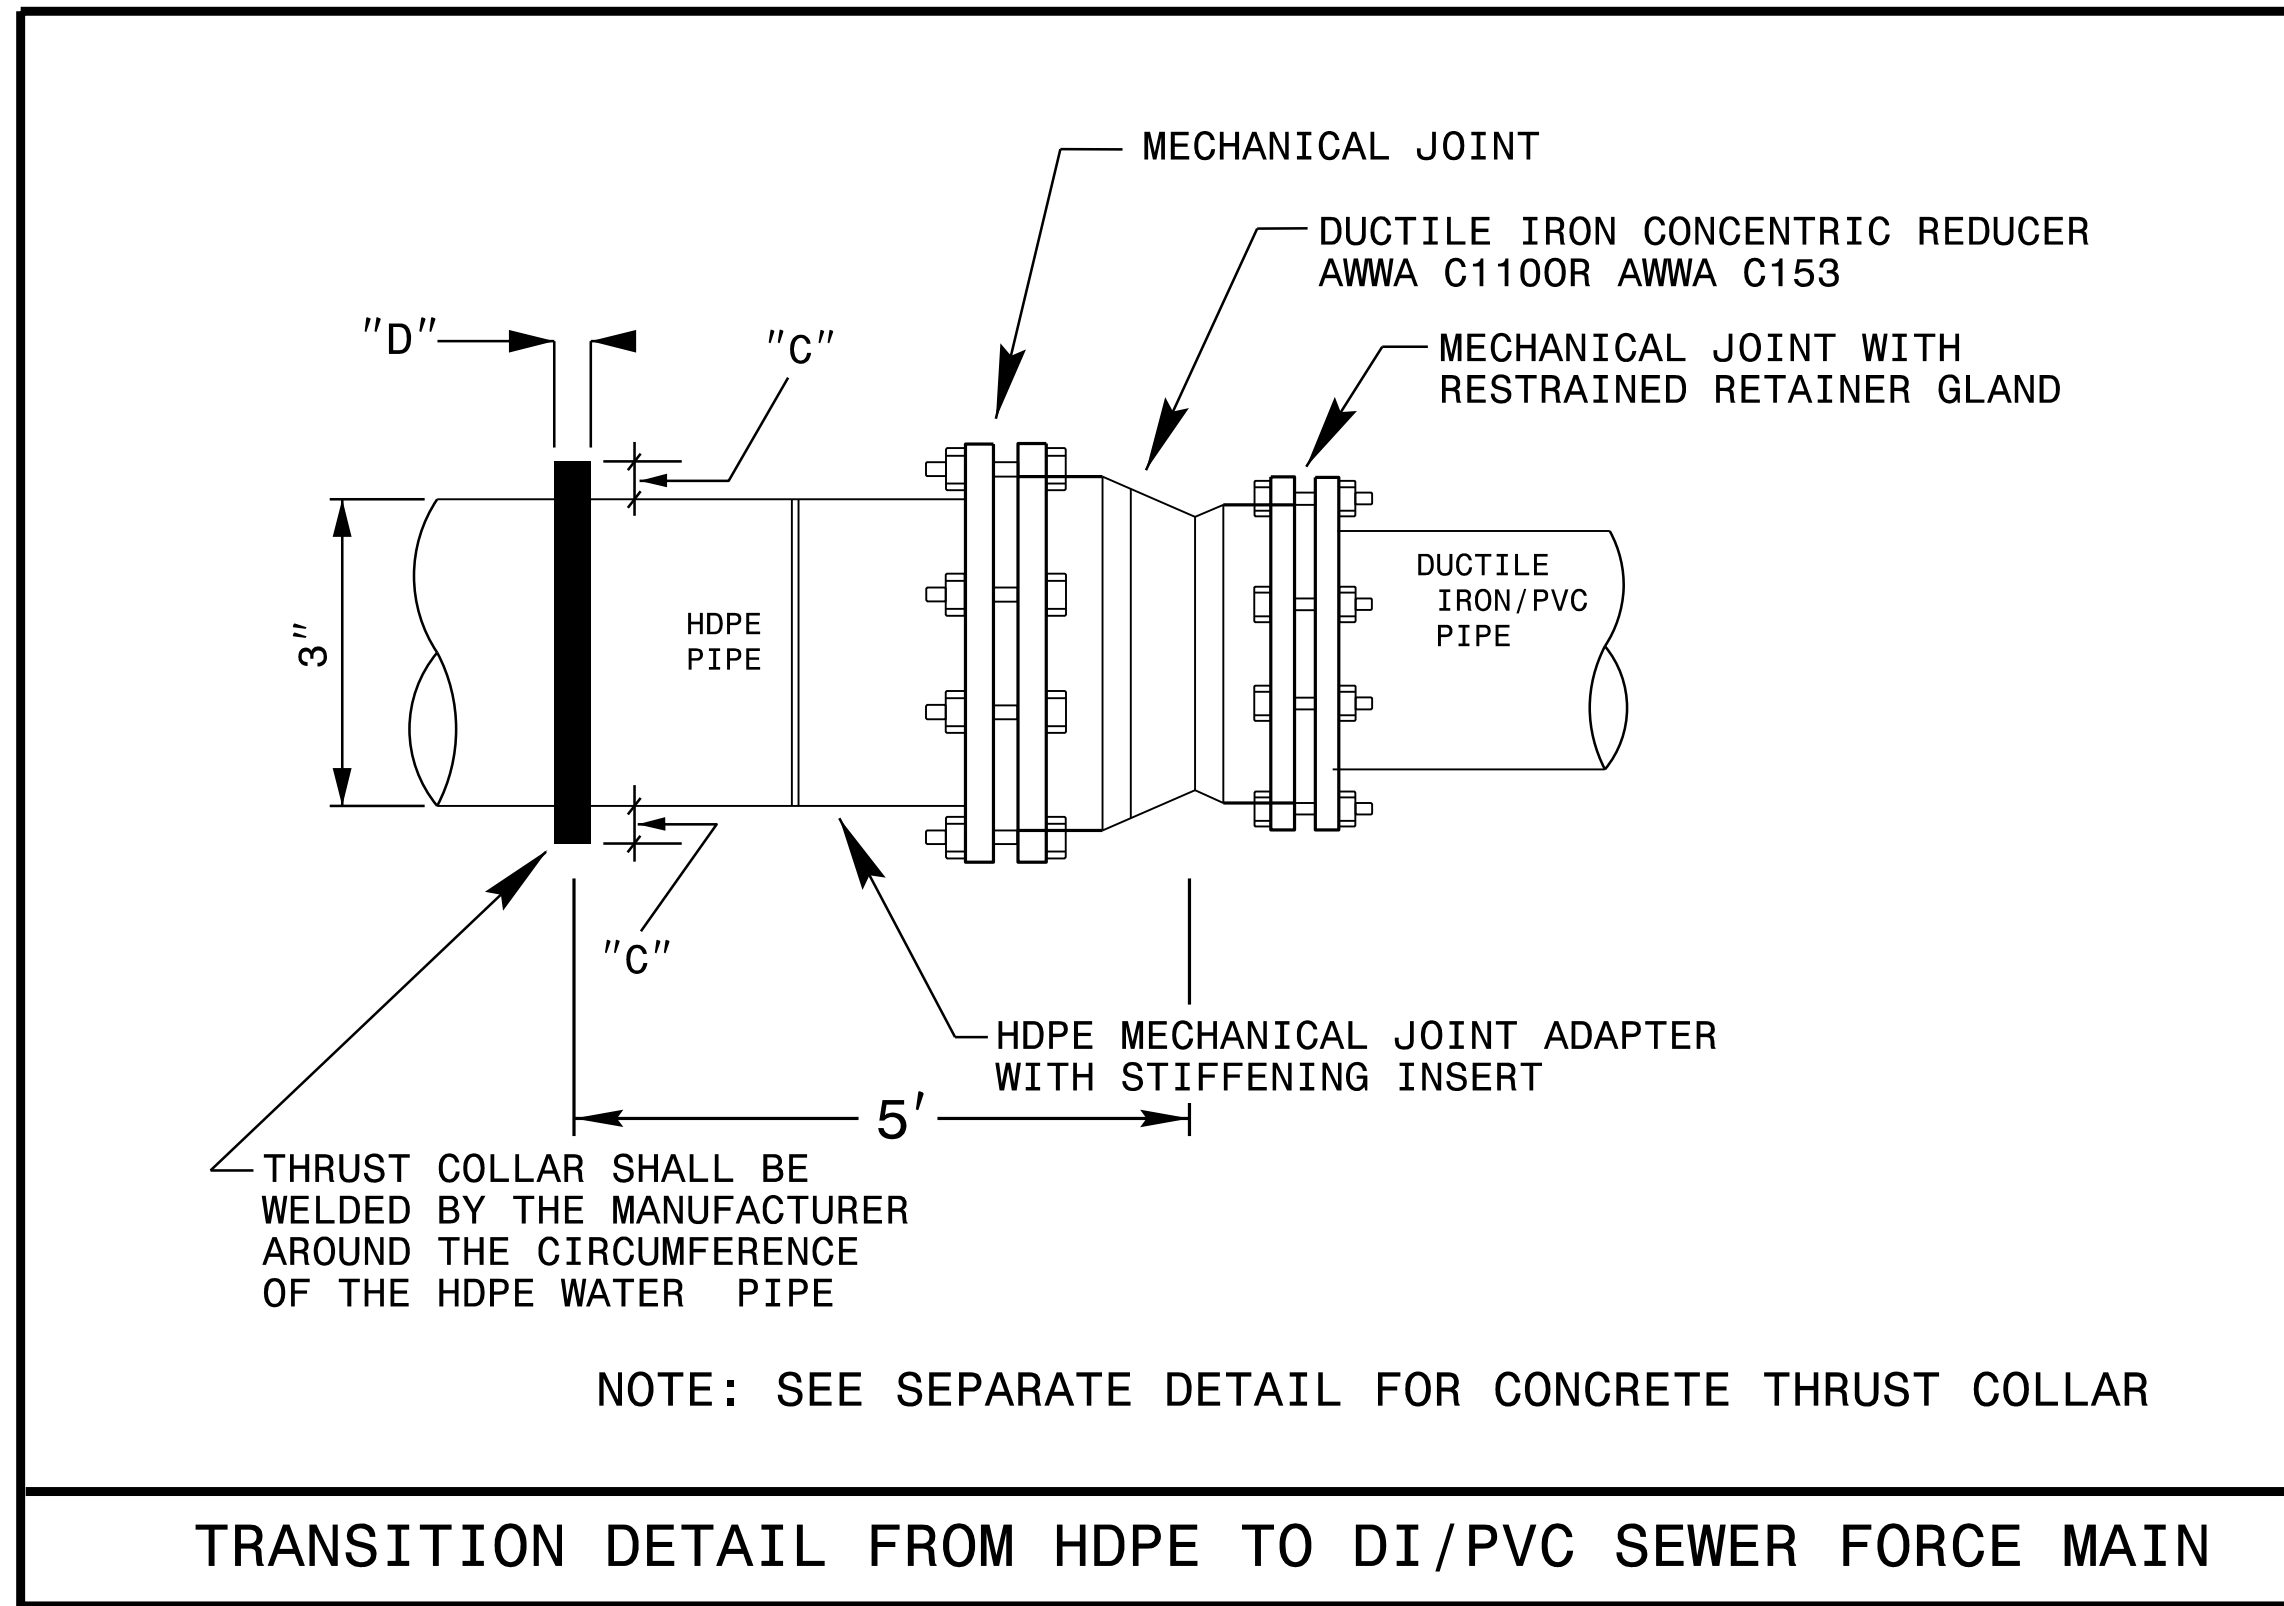
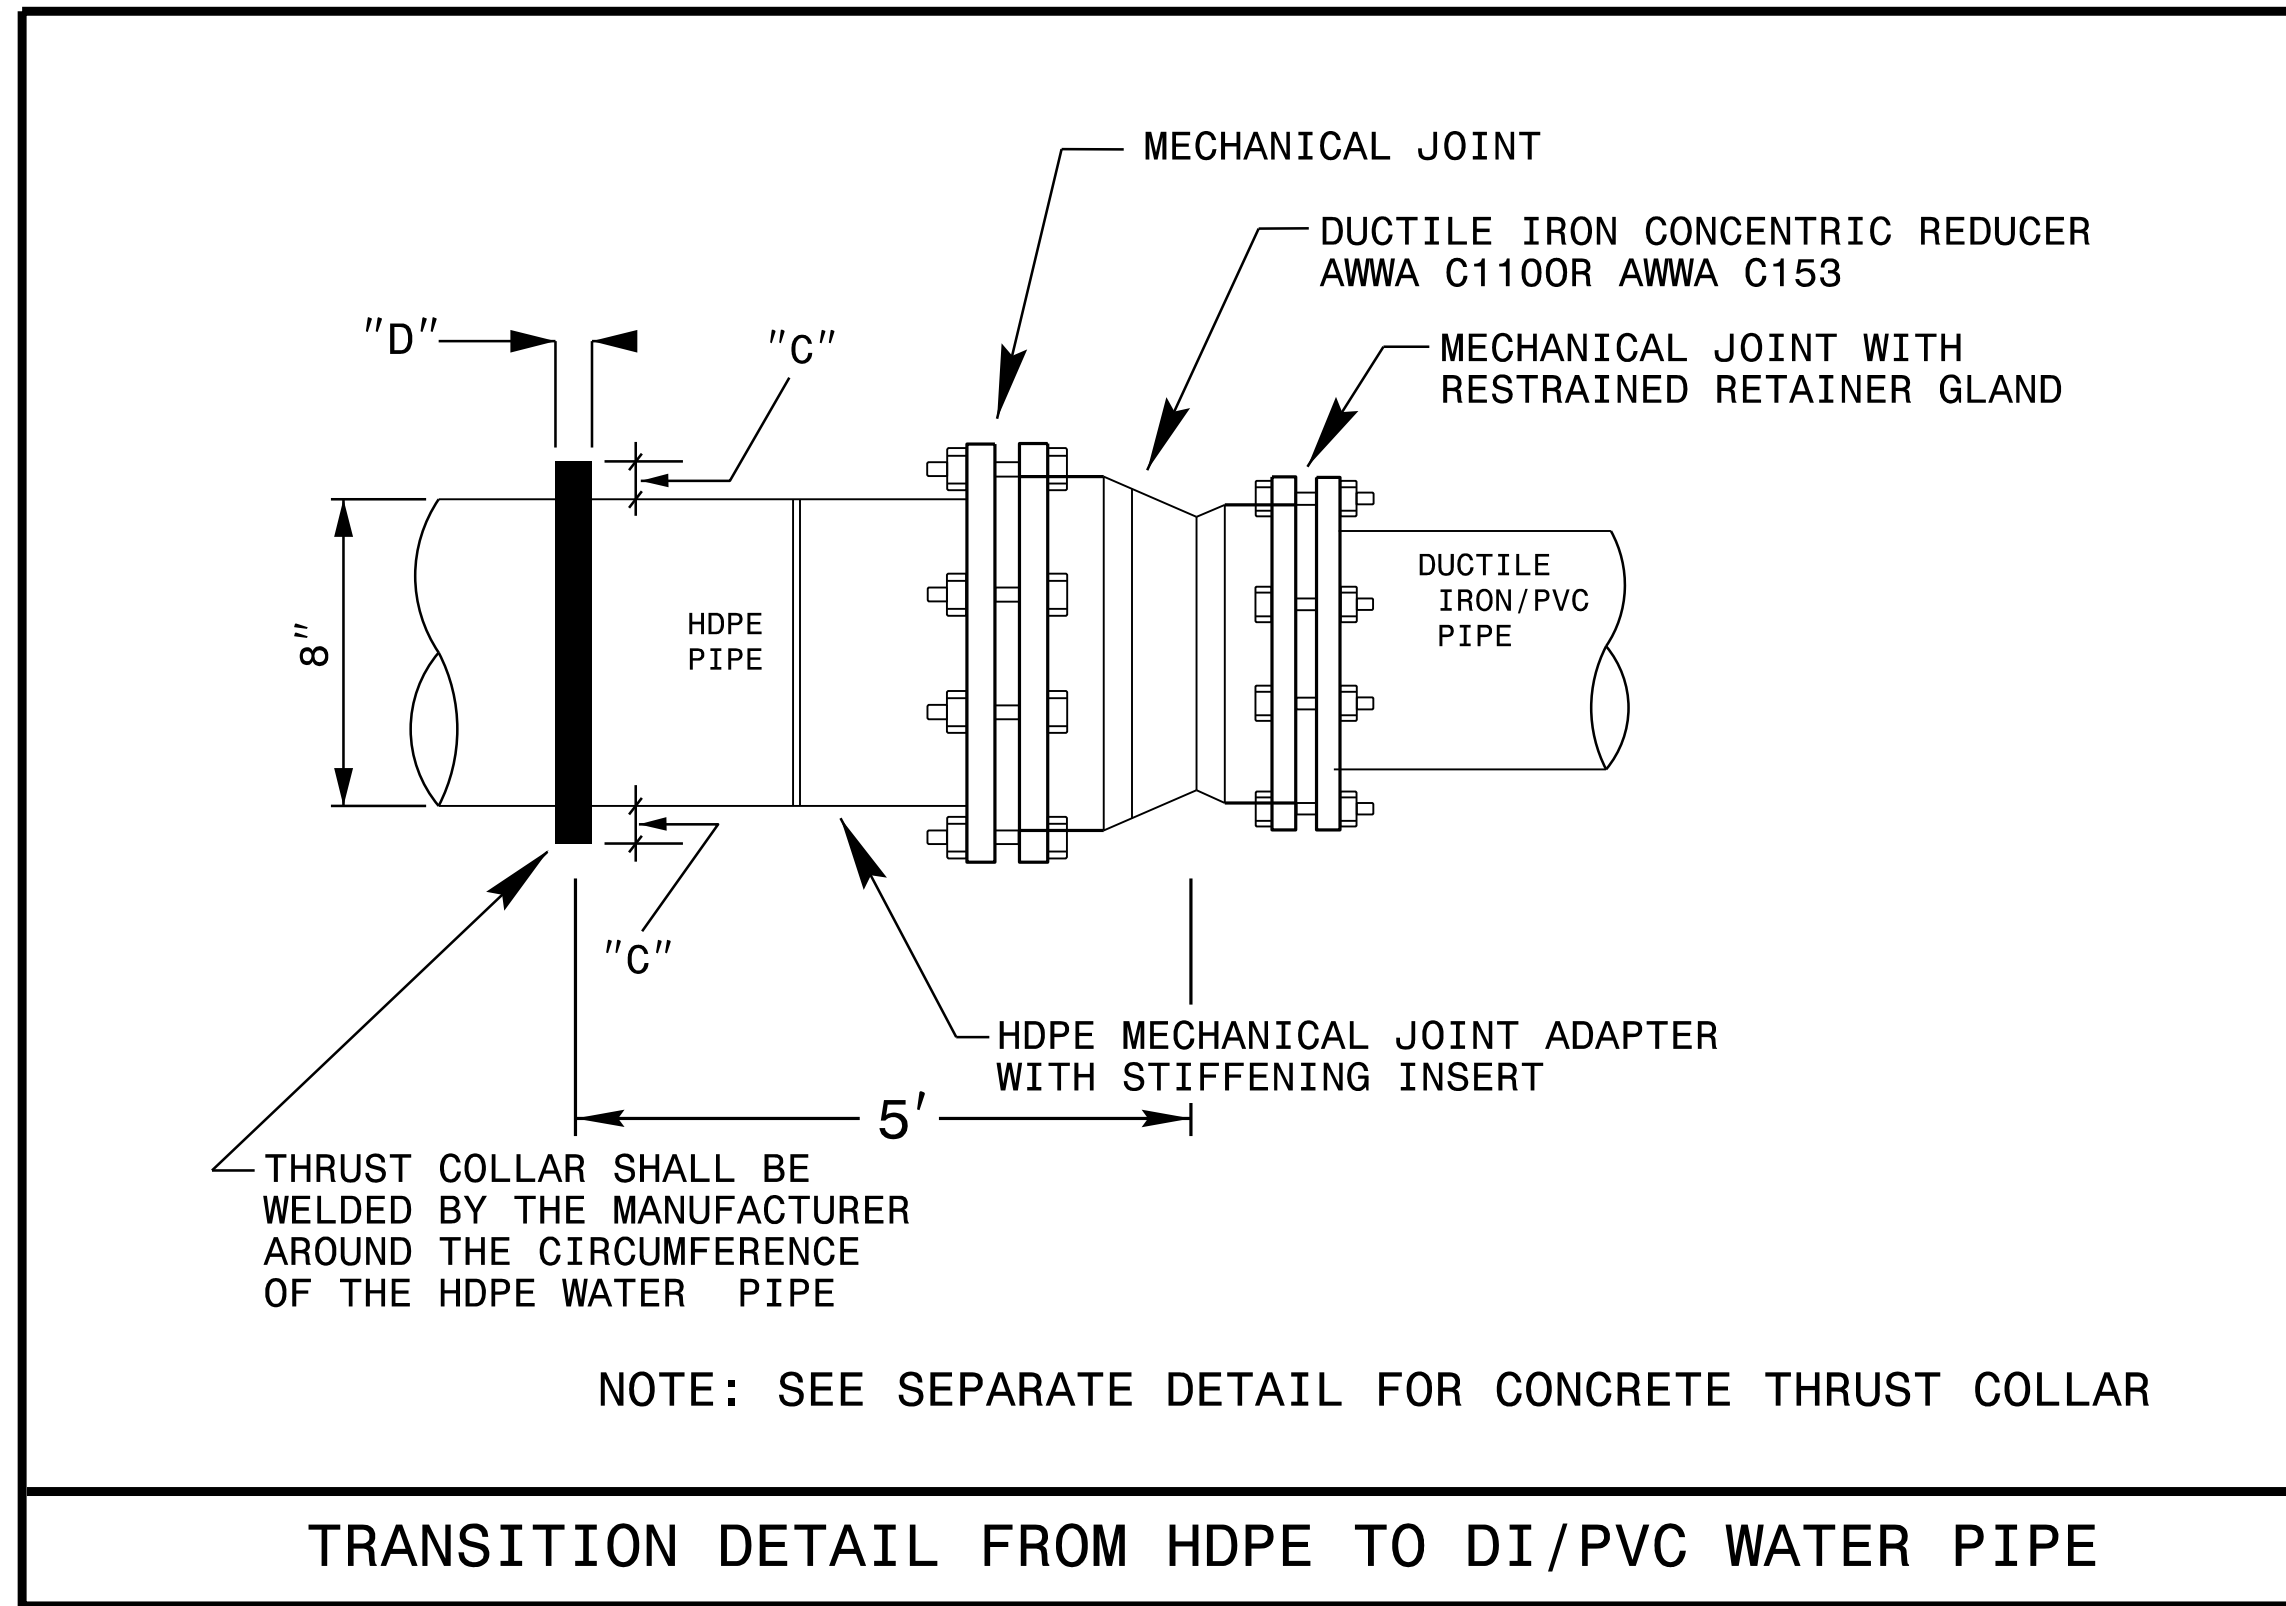


8/17/99

PROJECT REFERENCE NO. BR-0122	SHEET NO. UC-3C
DESIGNED BY: SLK	11/5/2019
DRAWN BY: SLK	
CHECKED BY: MVZ	
APPROVED BY: MVZ	NORTH CAROLINA DEPARTMENT OF TRANSPORTATION UTILITIES ENGINEERING SEC. PHONE: (919) 707-6690 FAX: (919) 250-4151
REVISED:	UTILITY CONSTRUCTION PLANS ONLY





UTILITY CONSTRUCTION

DOCUMENT NOT CONSIDERED FINAL
UNLESS ALL SIGNATURES COMPLETED

FINAL DESIGN

RELEASE
FOR CONSTRUCTION

NOTE:
CONTRACTOR TO PROVIDE
P.E. SEALED DESIGNED SHOP
DRAWINGS FOR THRUST
COLLARS BASED UPON ACTUAL
ON-SITE EXISTING SOILS IN
ACCORDANCE WITH THE
LATEST NCDOT STANDARDS
AND SPECIFICATIONS.

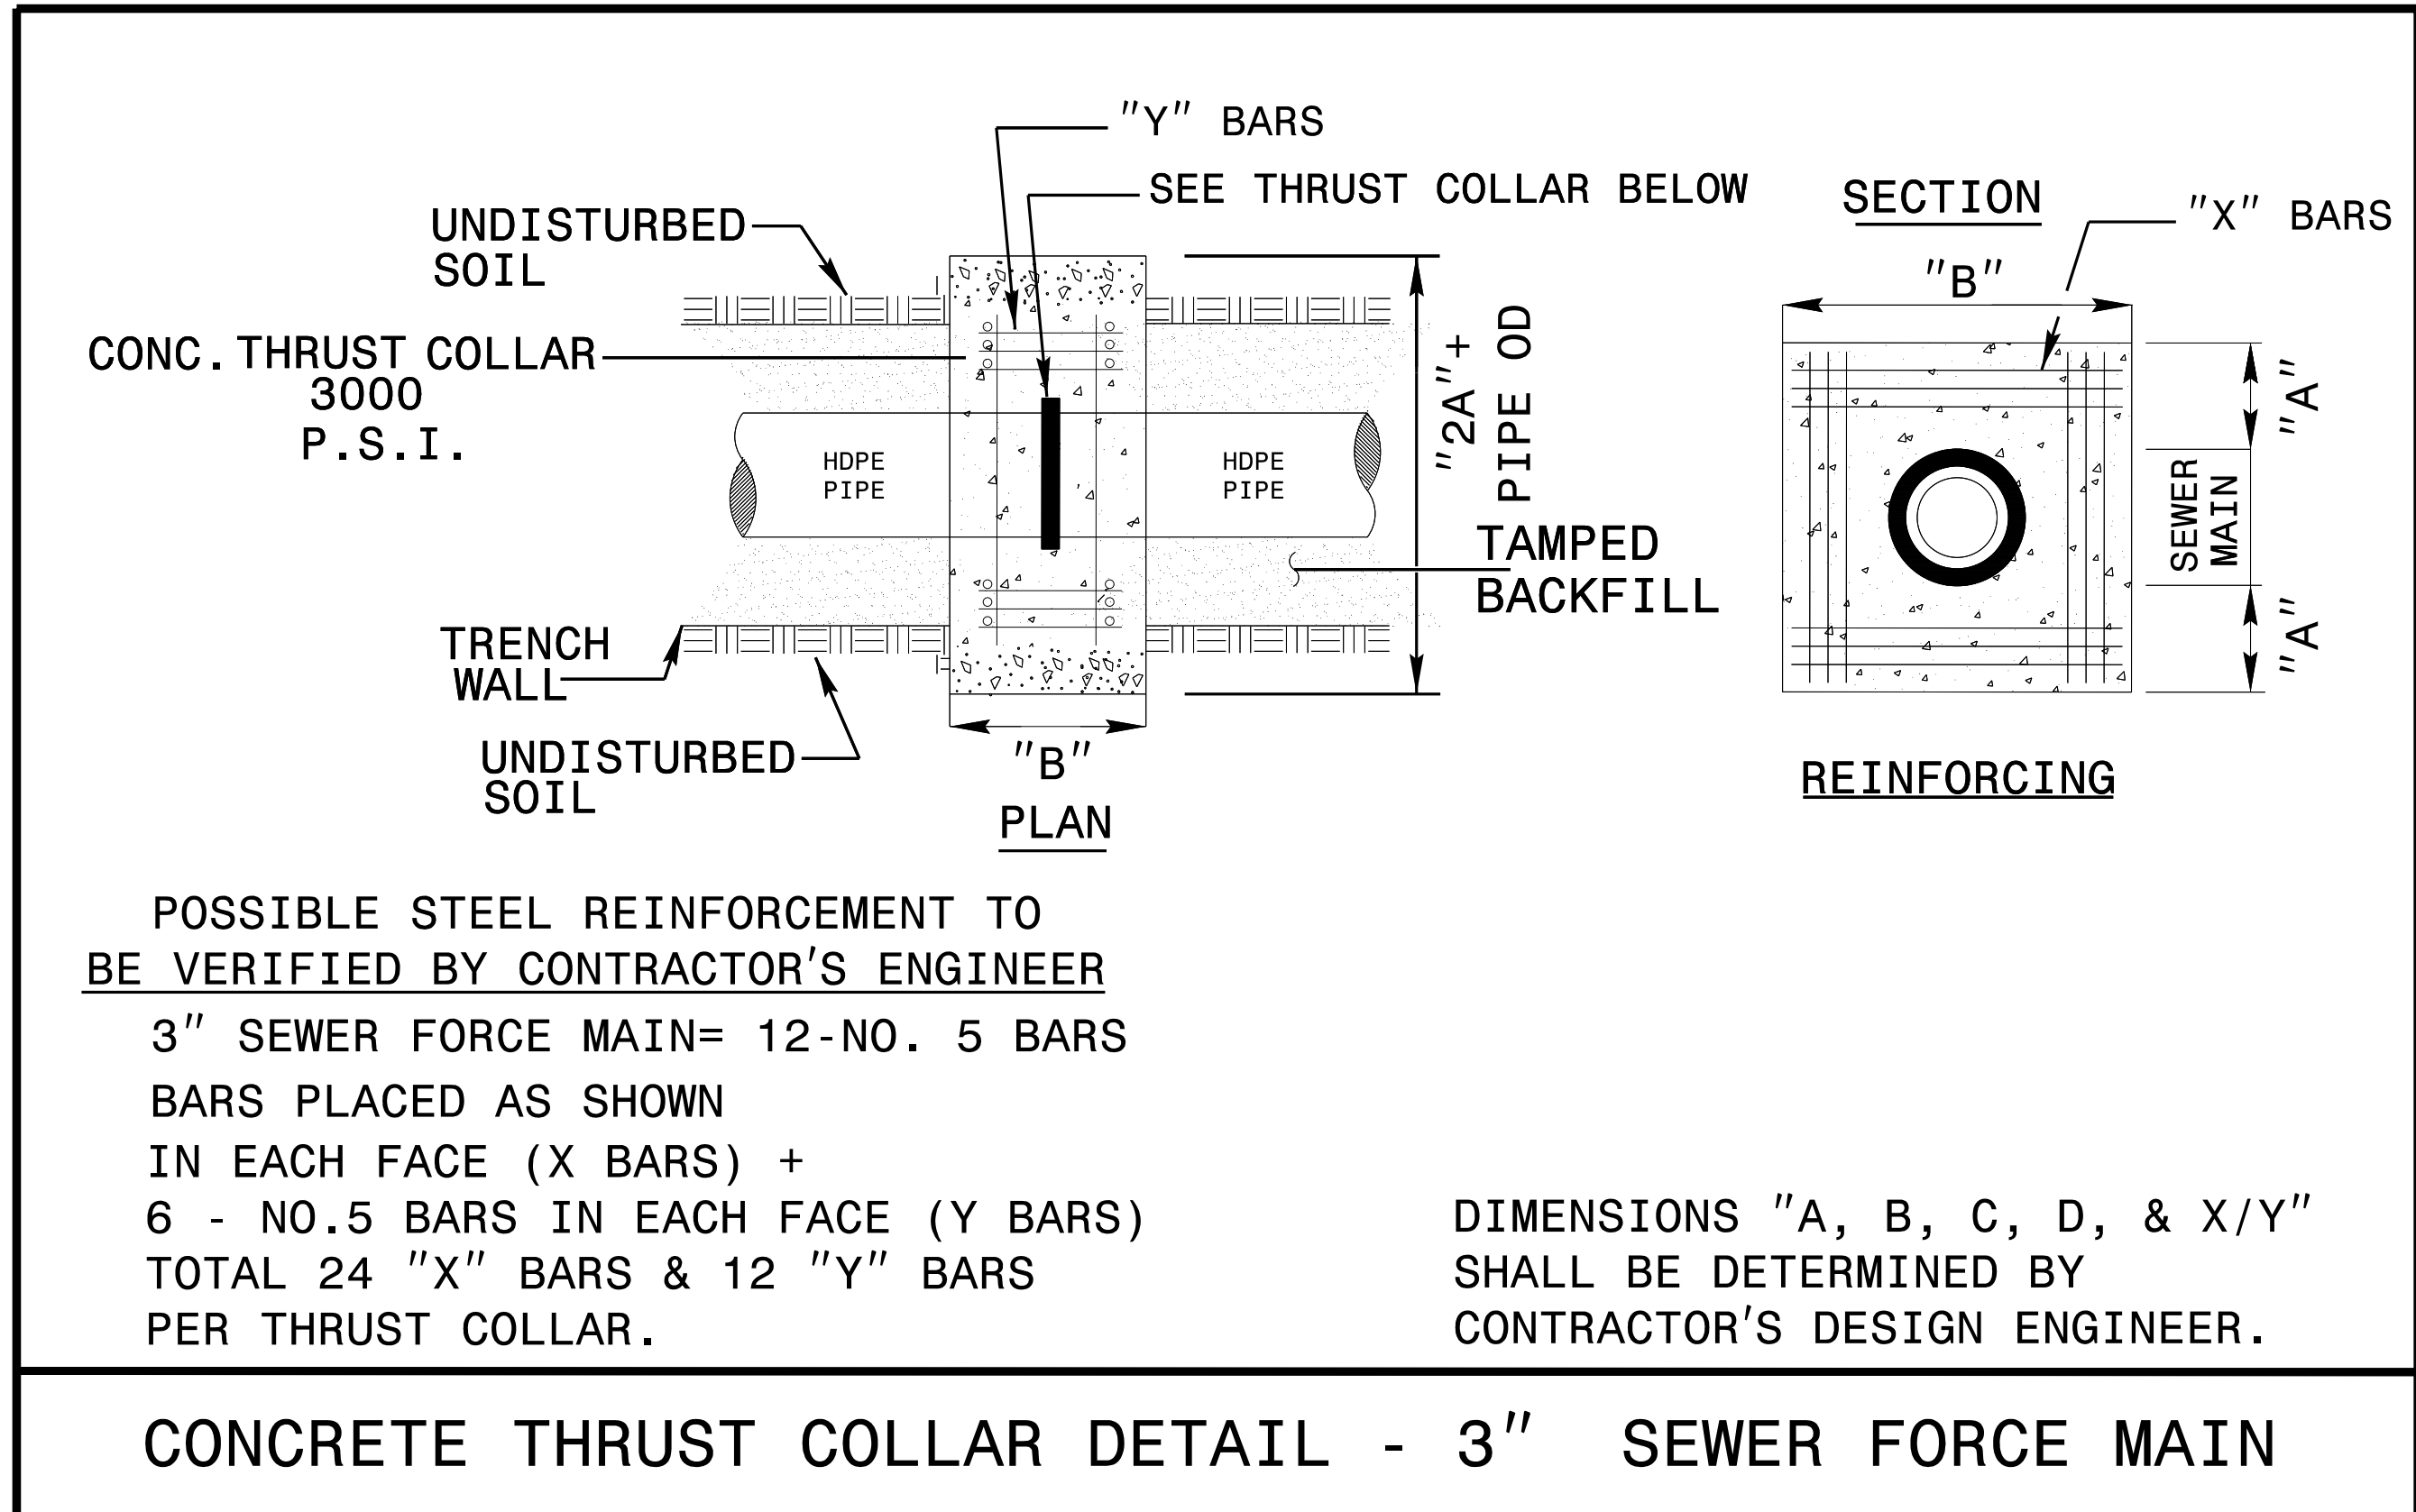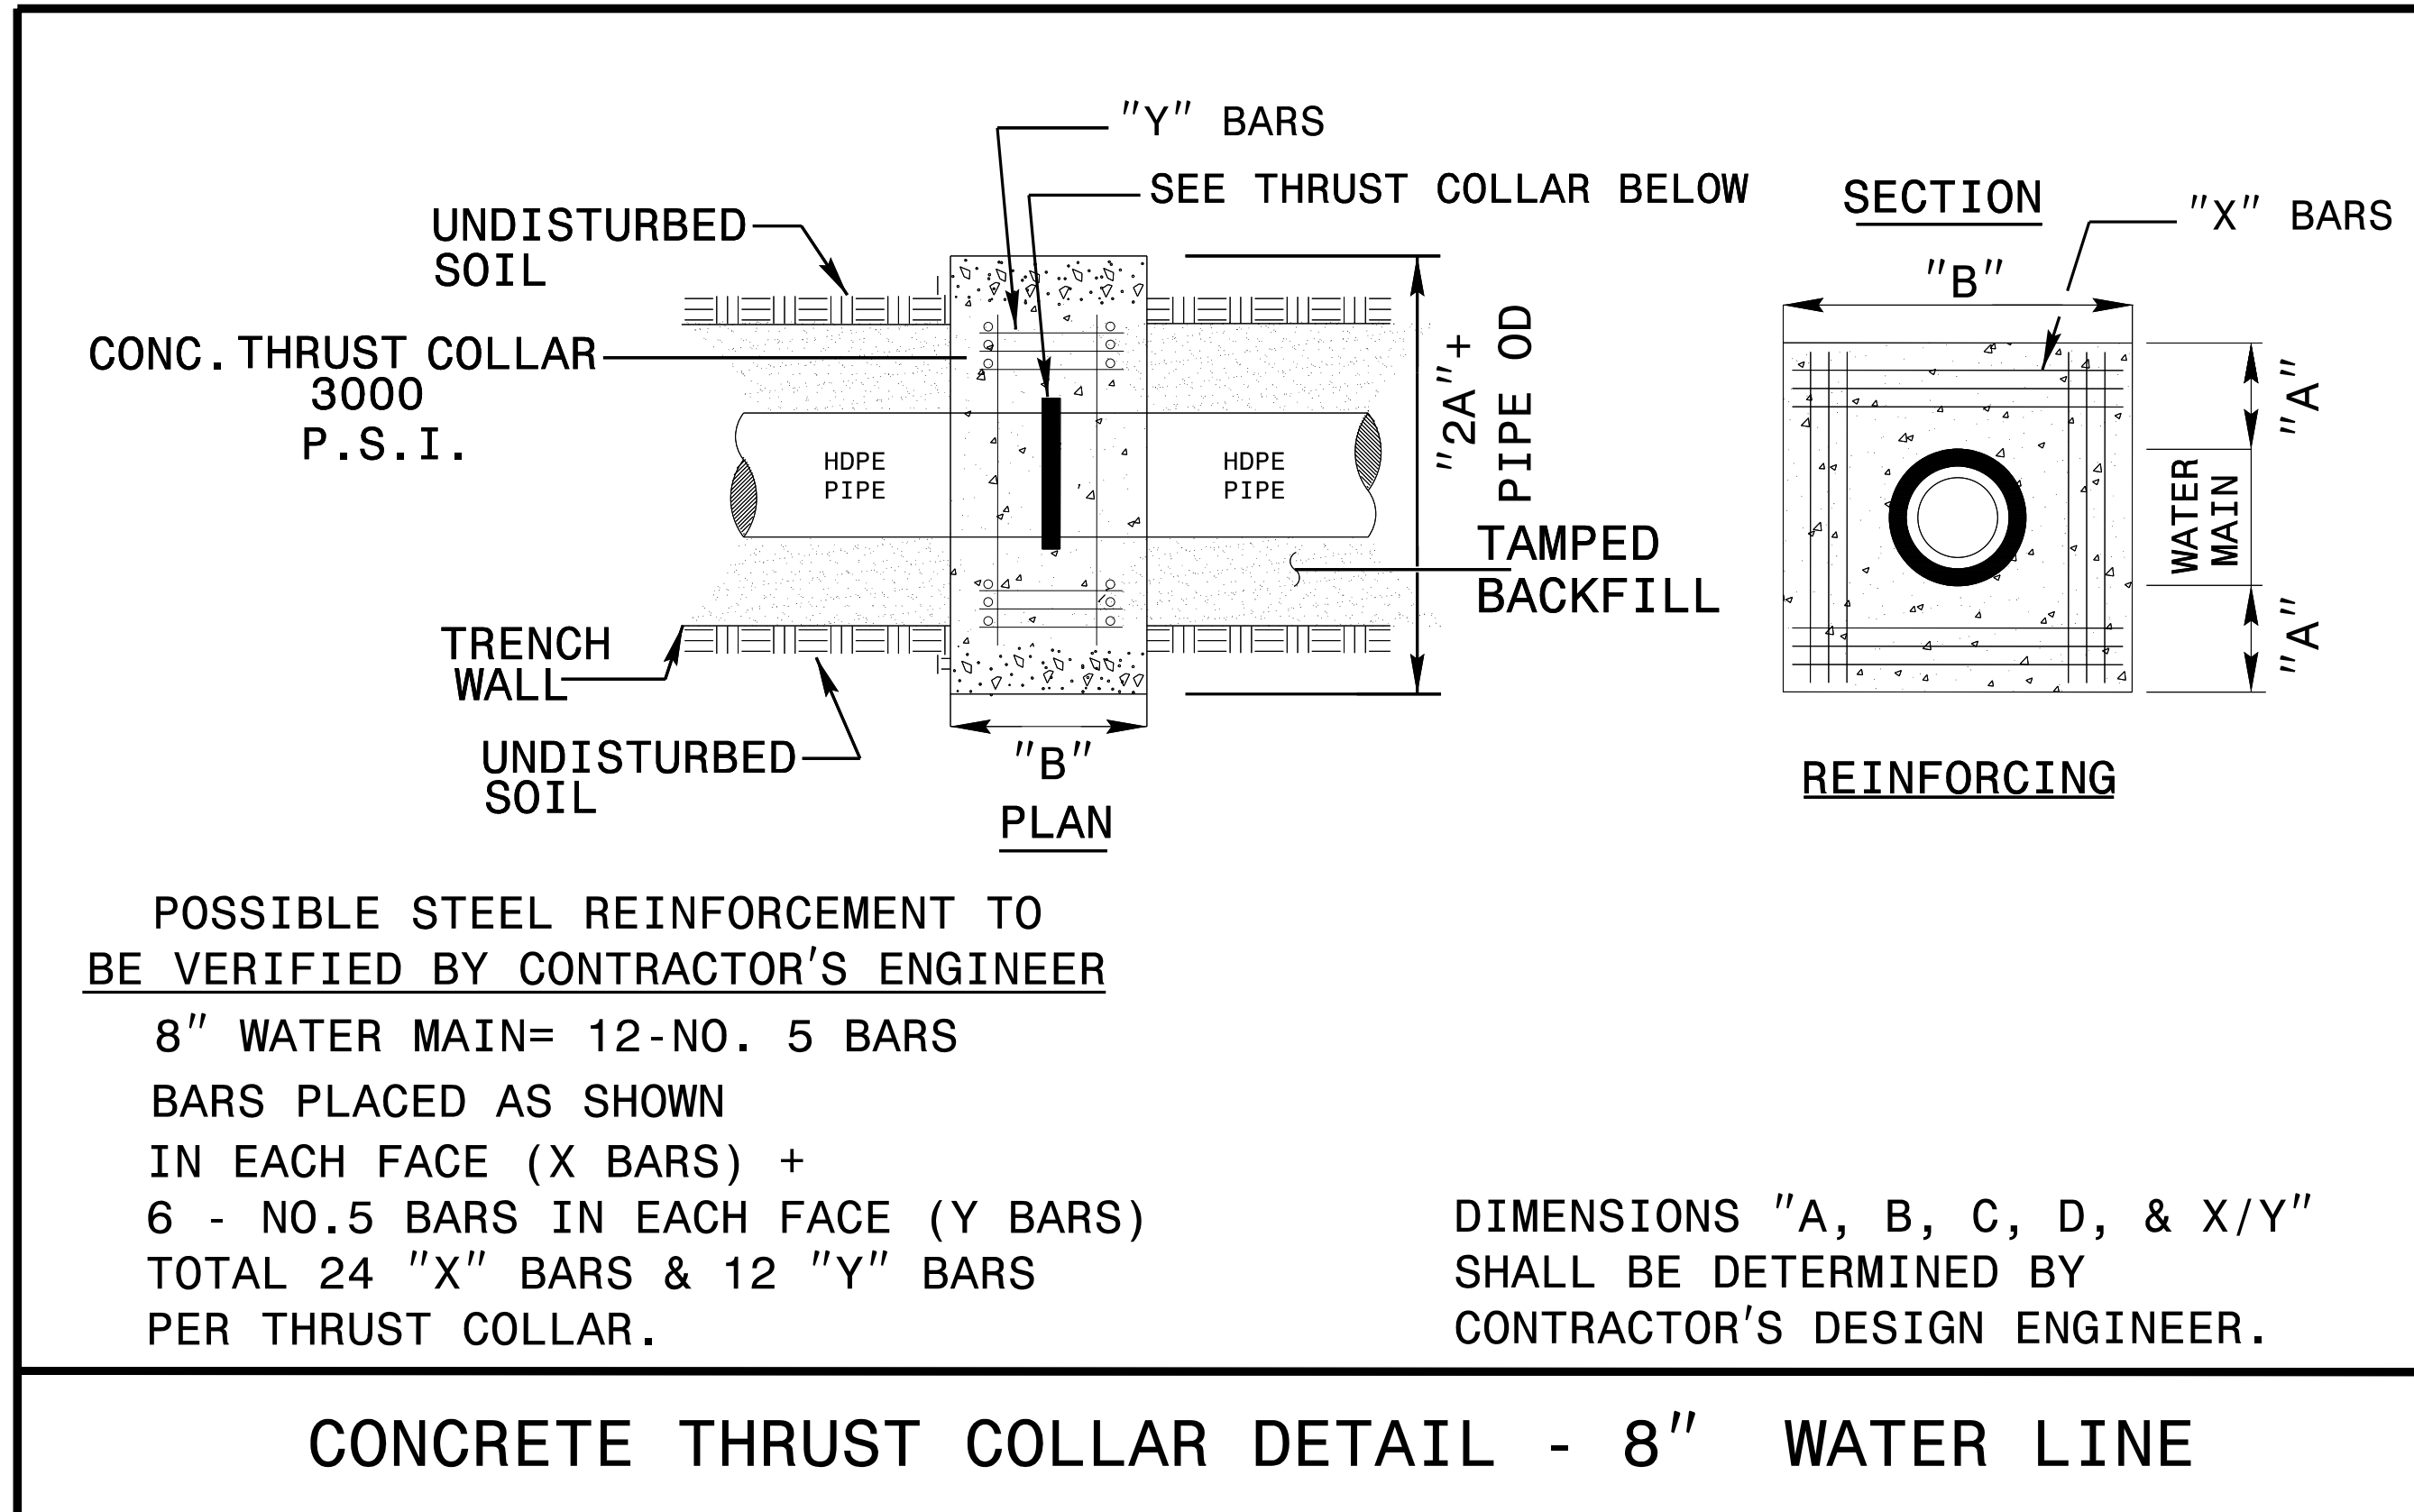

11/5/2019 9:00 AM
C:\Users\pshhdgn\Documents\Projects\BR-0122\ut_UC3B.pshhdgn