

09/08/99

TIP PROJECT: BR-0122

STATE OF NORTH CAROLINA
DIVISION OF HIGHWAYS

T.I.P. NO.	SHEET NO.
BR-0122	UO-1


NOTE:
ALL UTILITY WORK SHOWN ON THIS SHEET WILL BE DONE BY OTHERS. NO PAYMENT WILL BE MADE TO THE CONTRACTOR FOR UTILITY WORK SHOWN ON THIS SHEET.

**UTILITIES BY OTHERS PLANS
SAMPSON COUNTY**

LOCATION: BRIDGE NO. 810348 OVER BEAVERDAM CREEK
ON SR 1703 (OLD GOLDSBORO RD)


TYPE OF WORK: RELOCATION OF COMMUNICATION LINES.

NEWTON GROVE CITY LIMIT
↙

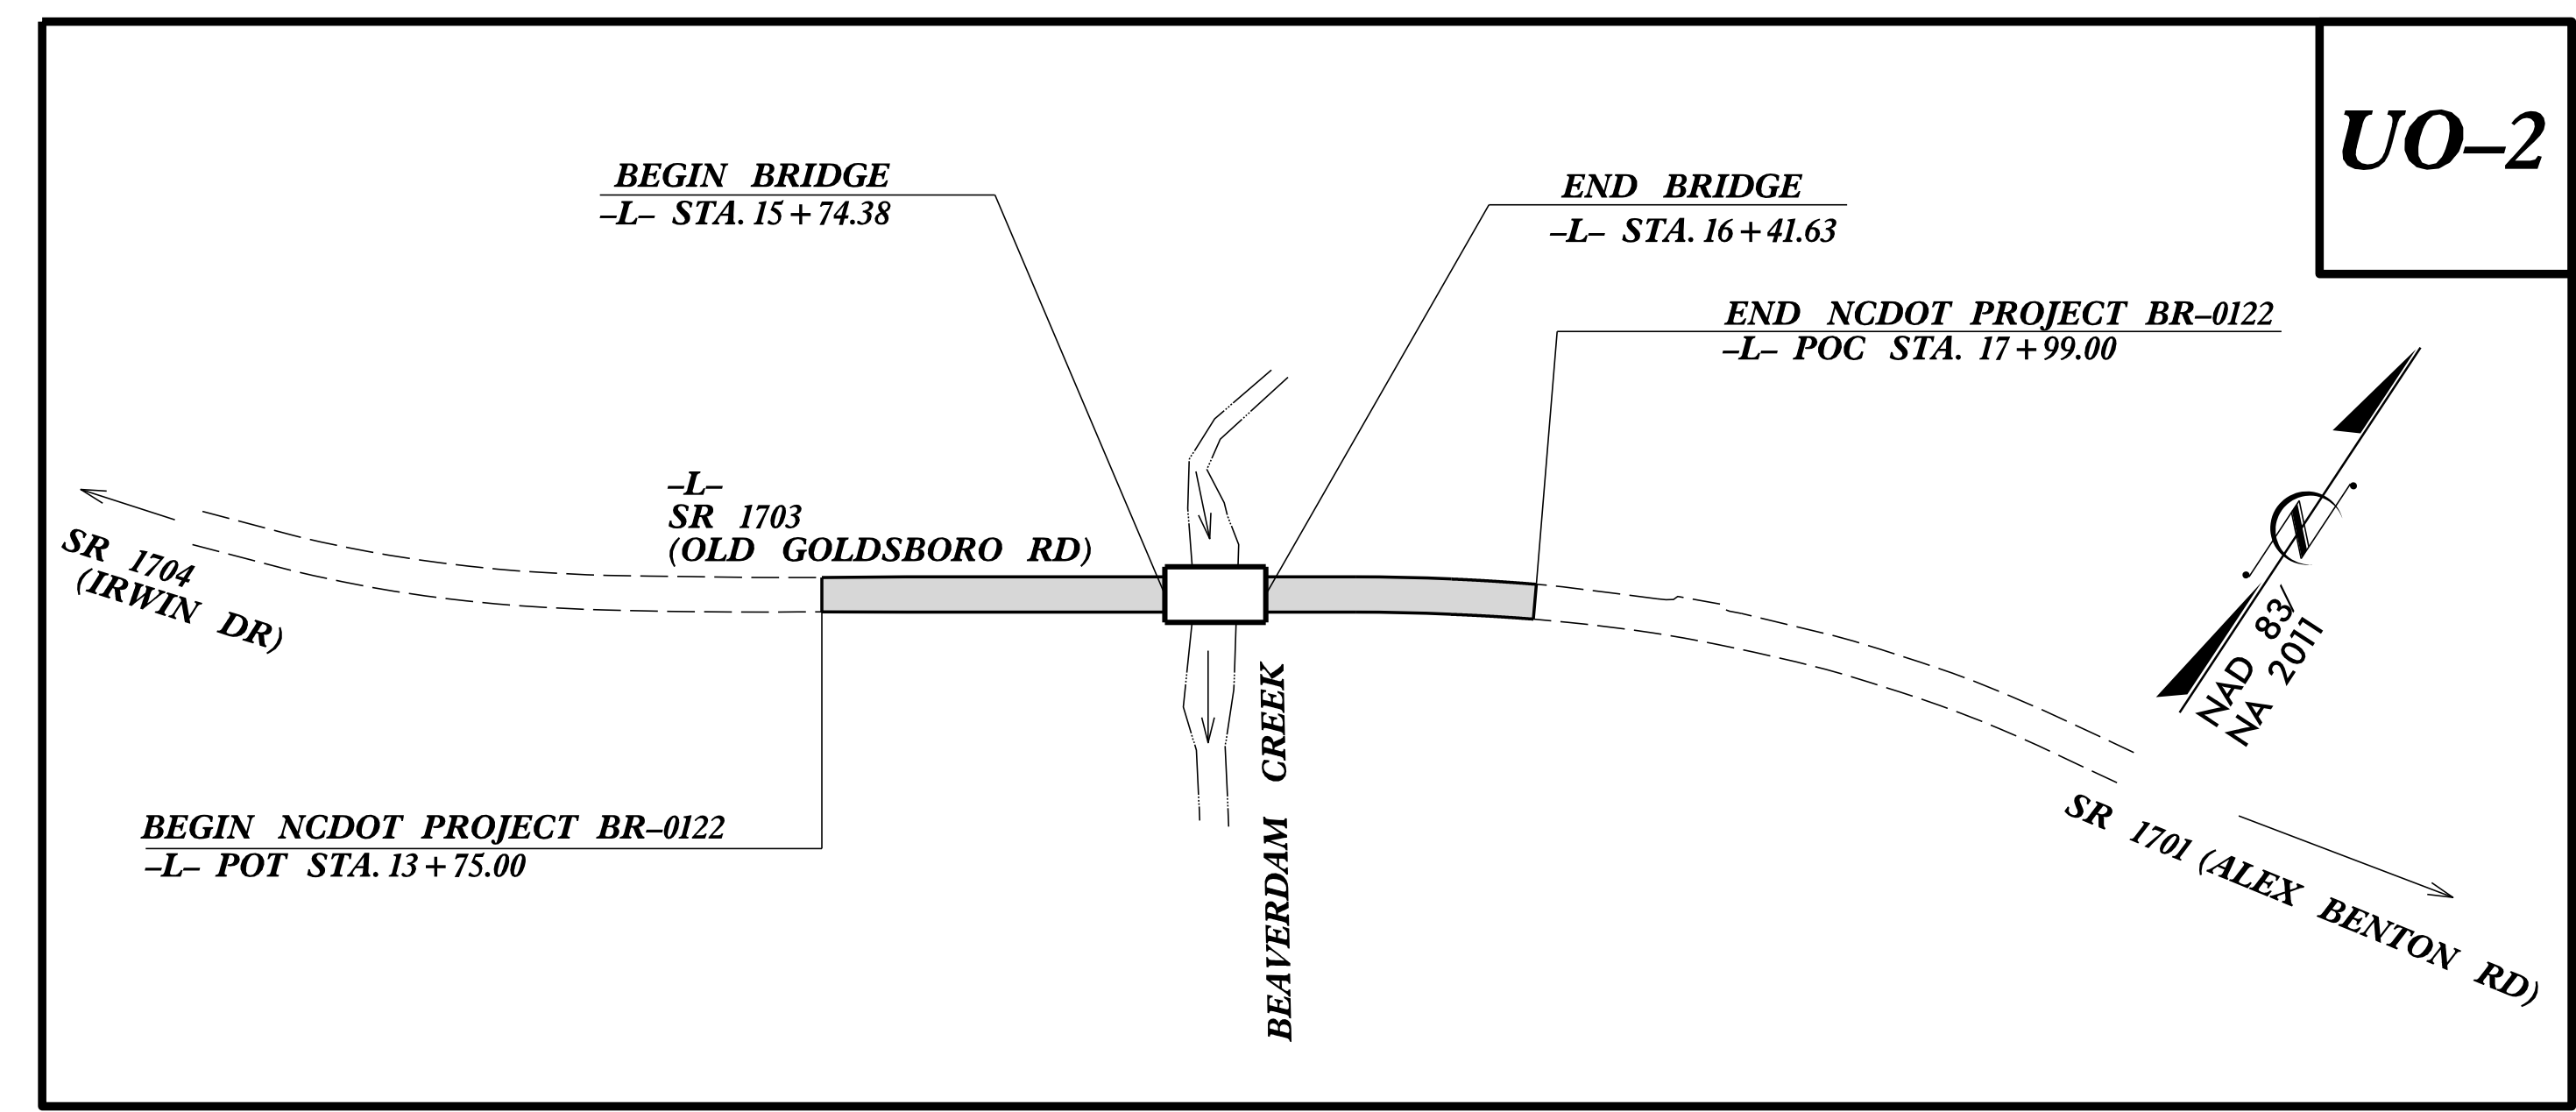

UO-2

GRAPHIC SCALES

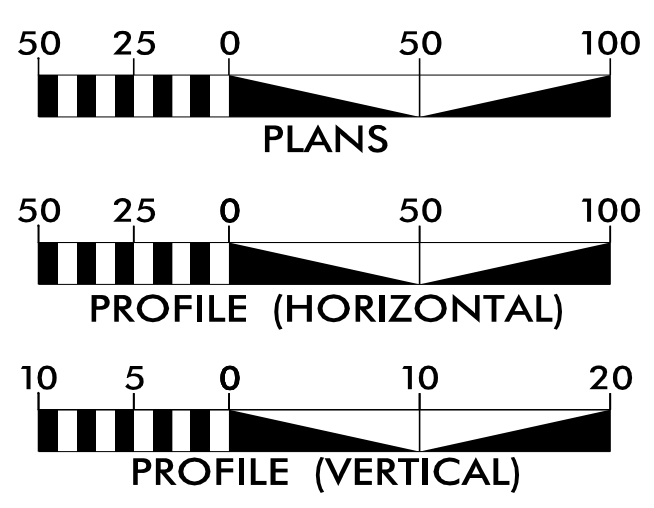

INDEX OF SHEETS

SHEET NO.:	DESCRIPTION:
UO-1	UBO TITLE SHEET
UO-2	UBO PLAN SHEETS

UTILITY OWNERS WITH CONFLICTS

- (A) COMMUNICATION - CENTURYLINK
- (B) COMMUNICATION - SPECTRUM

PREPARED IN THE OFFICE OF:

1223 Jones Franklin Rd.
Raleigh, N.C. 27606
License No. F-0377
Bus: 919 851 8077
Fax: 919 851 8107

TRANSPORTATION PLANNING/DESIGN - BRIDGE/STRUCTURE DESIGN
CIVIL/SITE DESIGN - GIS/GPS - CONSTRUCTION OBSERVATION

Tyron Stallings PROJECT UTILITY COORDINATOR

DIVISION OF HIGHWAYS
UTILITIES UNIT
1555 MAIL SERVICES CENTER
RALEIGH, NC 27699-1555
PHONE (919) 707-6690
FAX (919) 250-4151

Nabil Hamdan UTILITIES REGIONAL ENGINEER
Kelvin Martin EI UTILITIES ENGINEER
Kyle Pleasant UTILITIES AREA COORDINATOR
Larry M. James Jr. UTILITIES COORDINATOR

10/10/2019
U:\UBO\Proj\BR-0122-UO-TSH.dgn
USER: Stallings