




PLAN OF WING (W1)

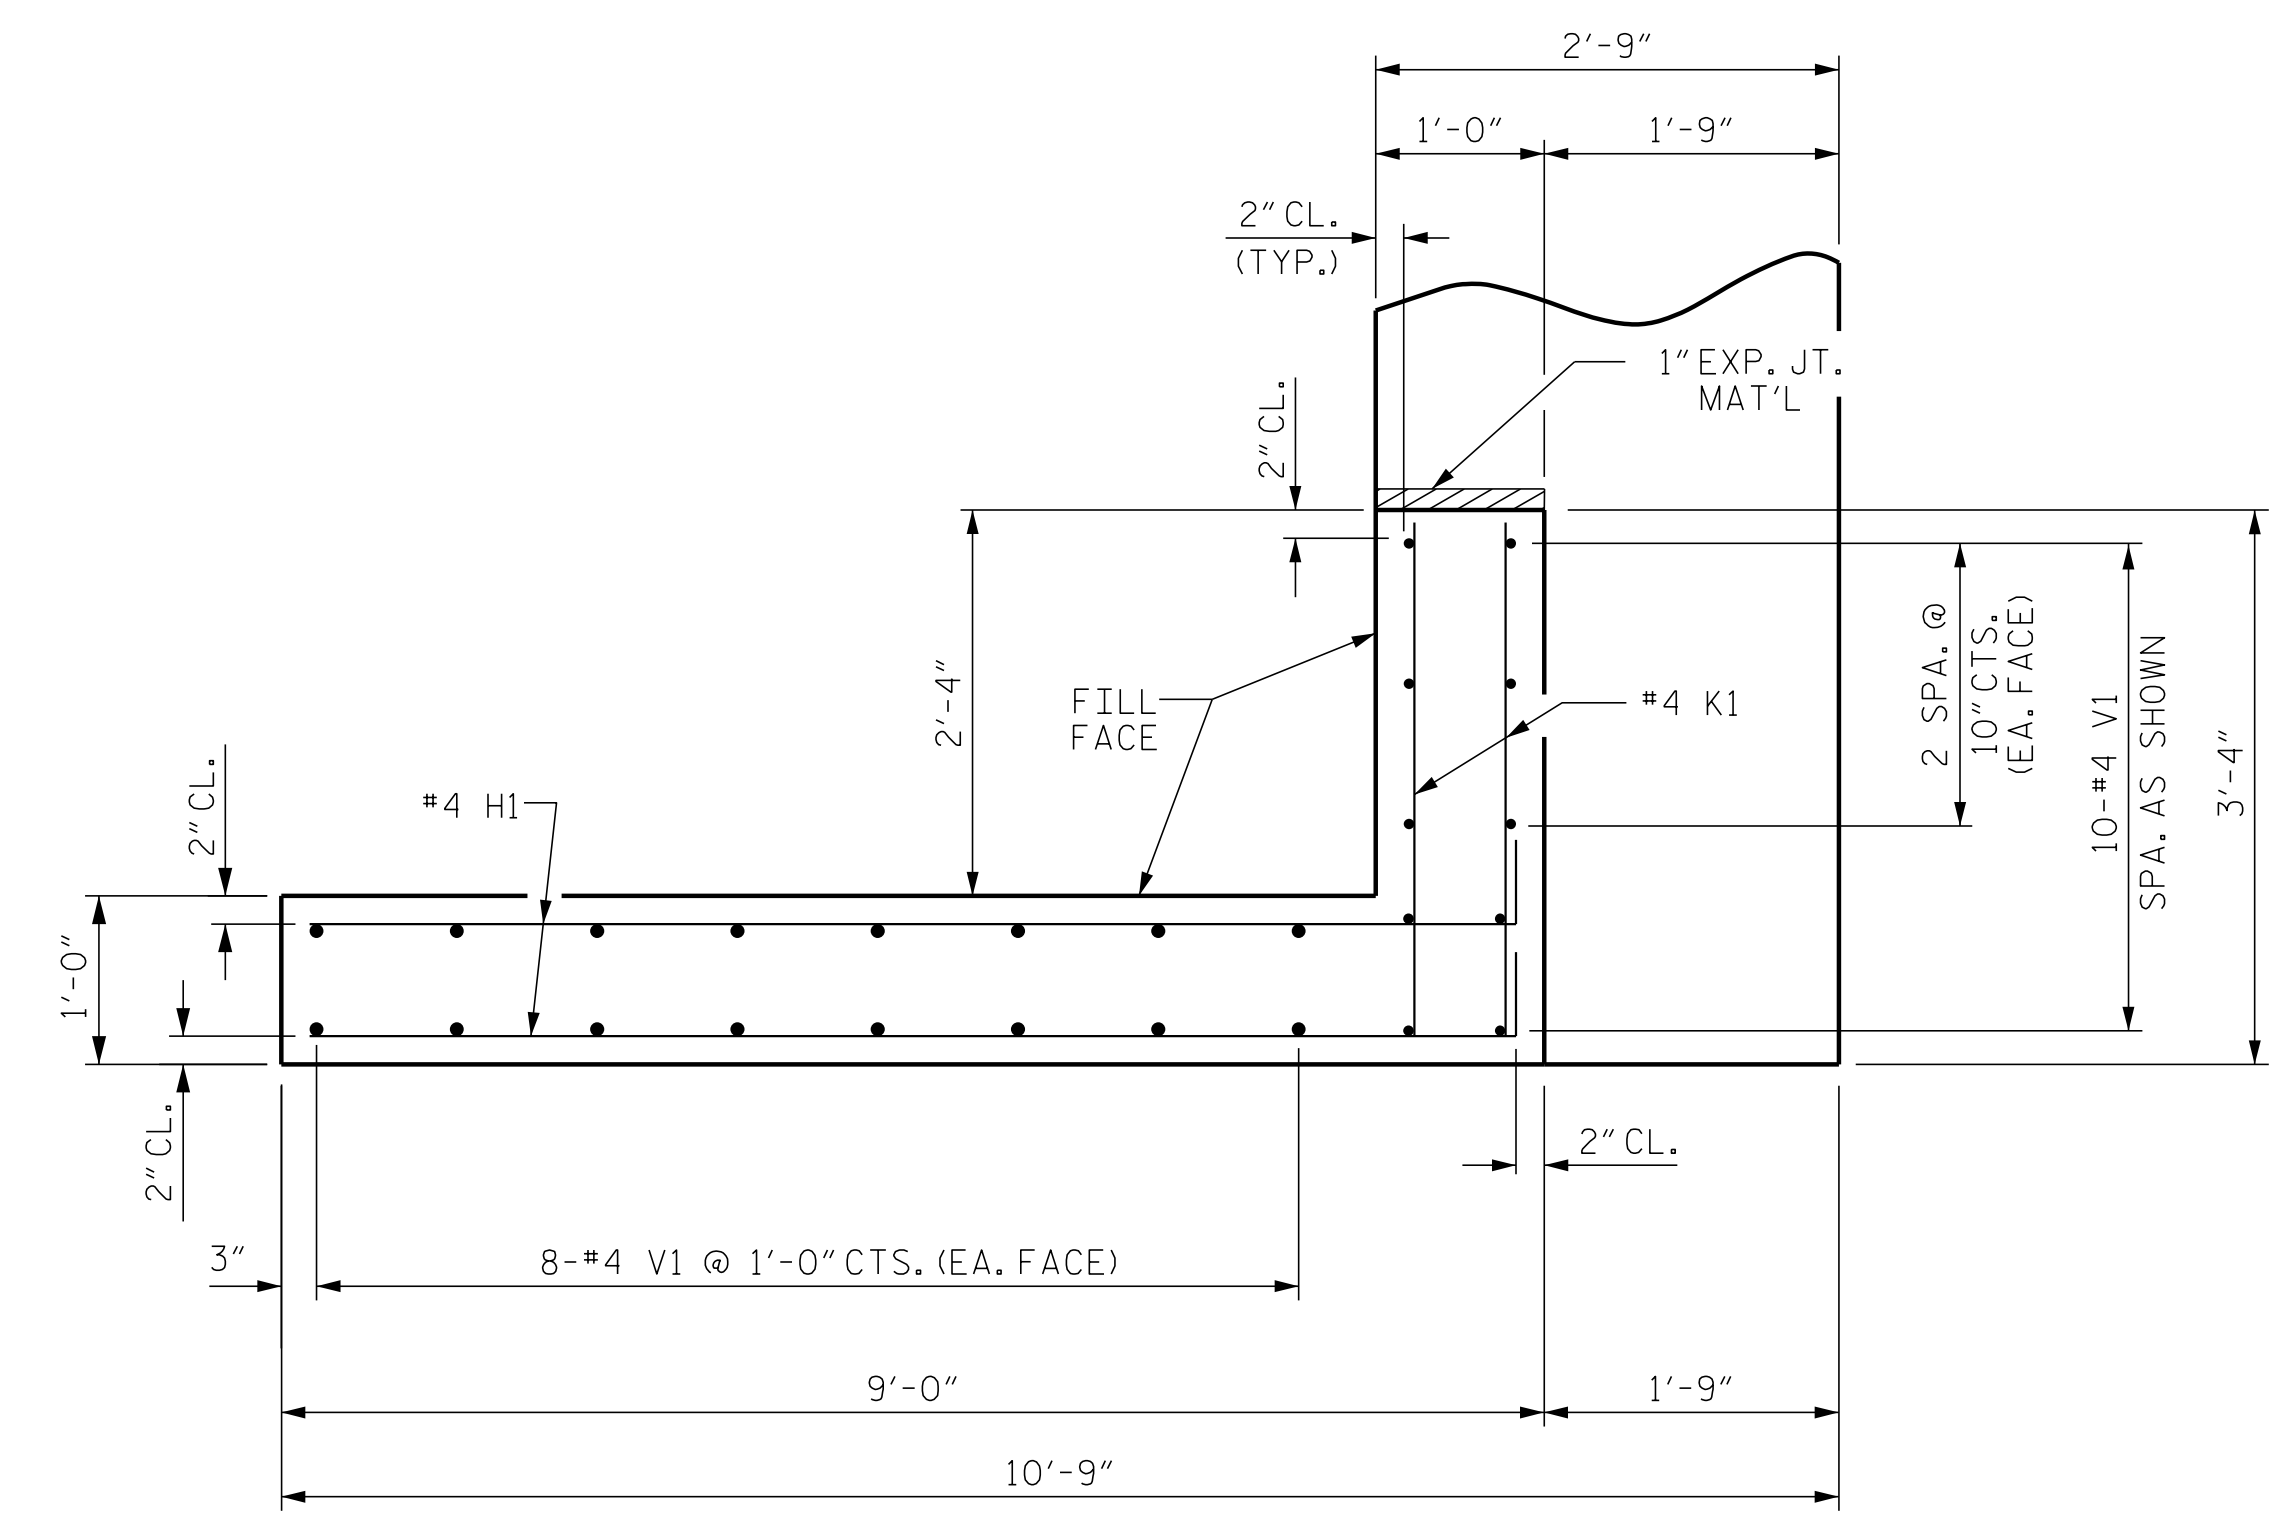


PLAN OF WING (W2)

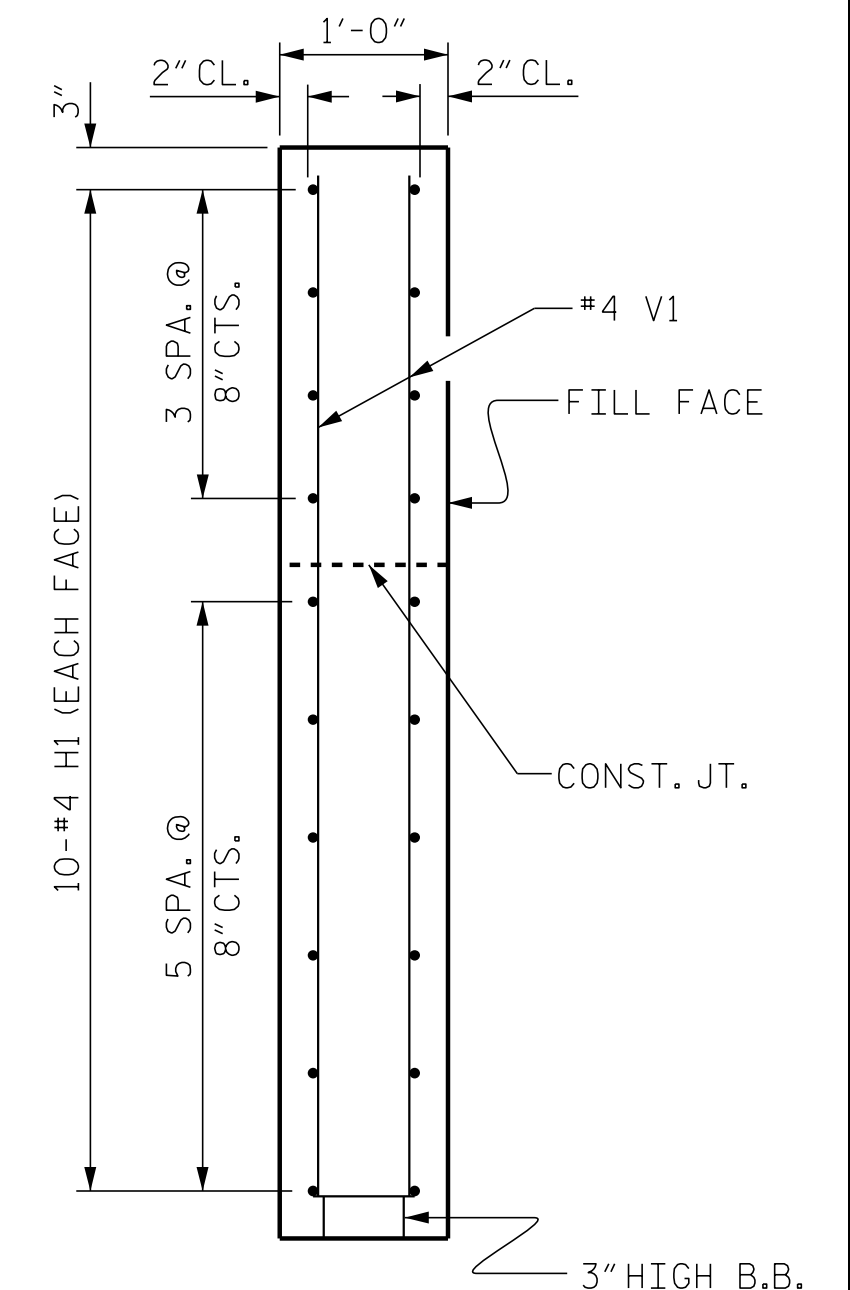


SECTION X-X

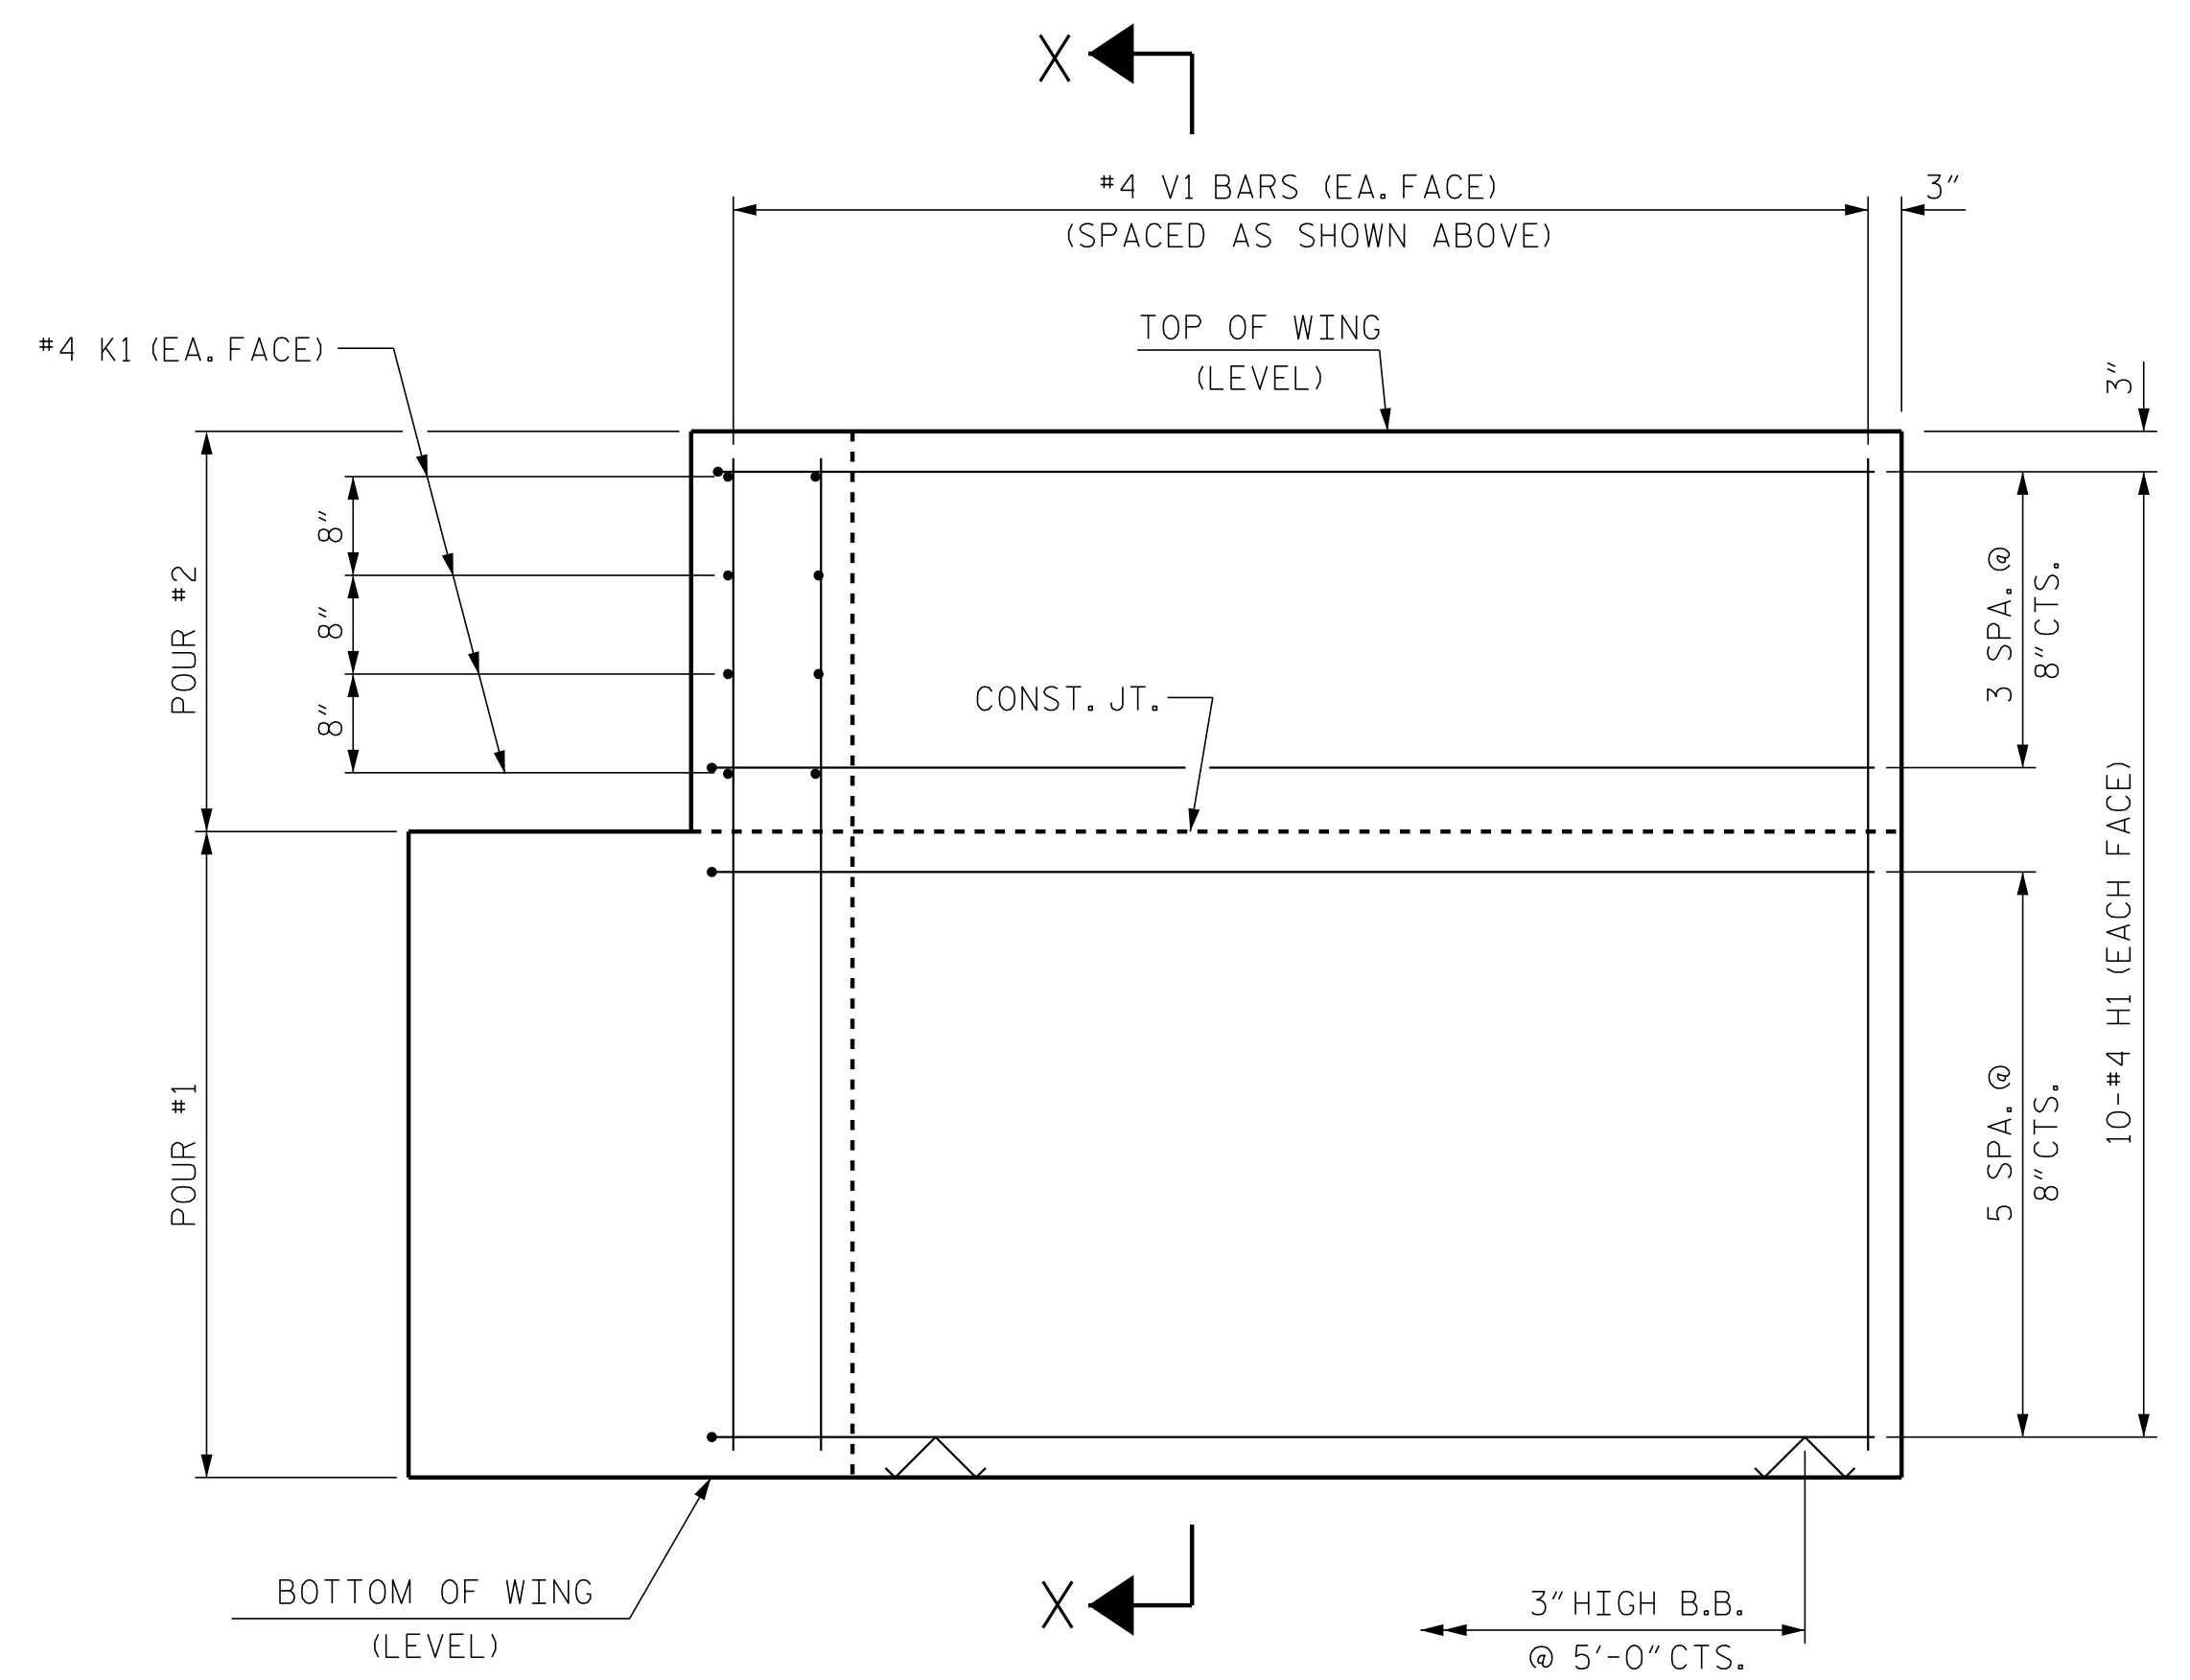

ELEVATION OF WING (W1)

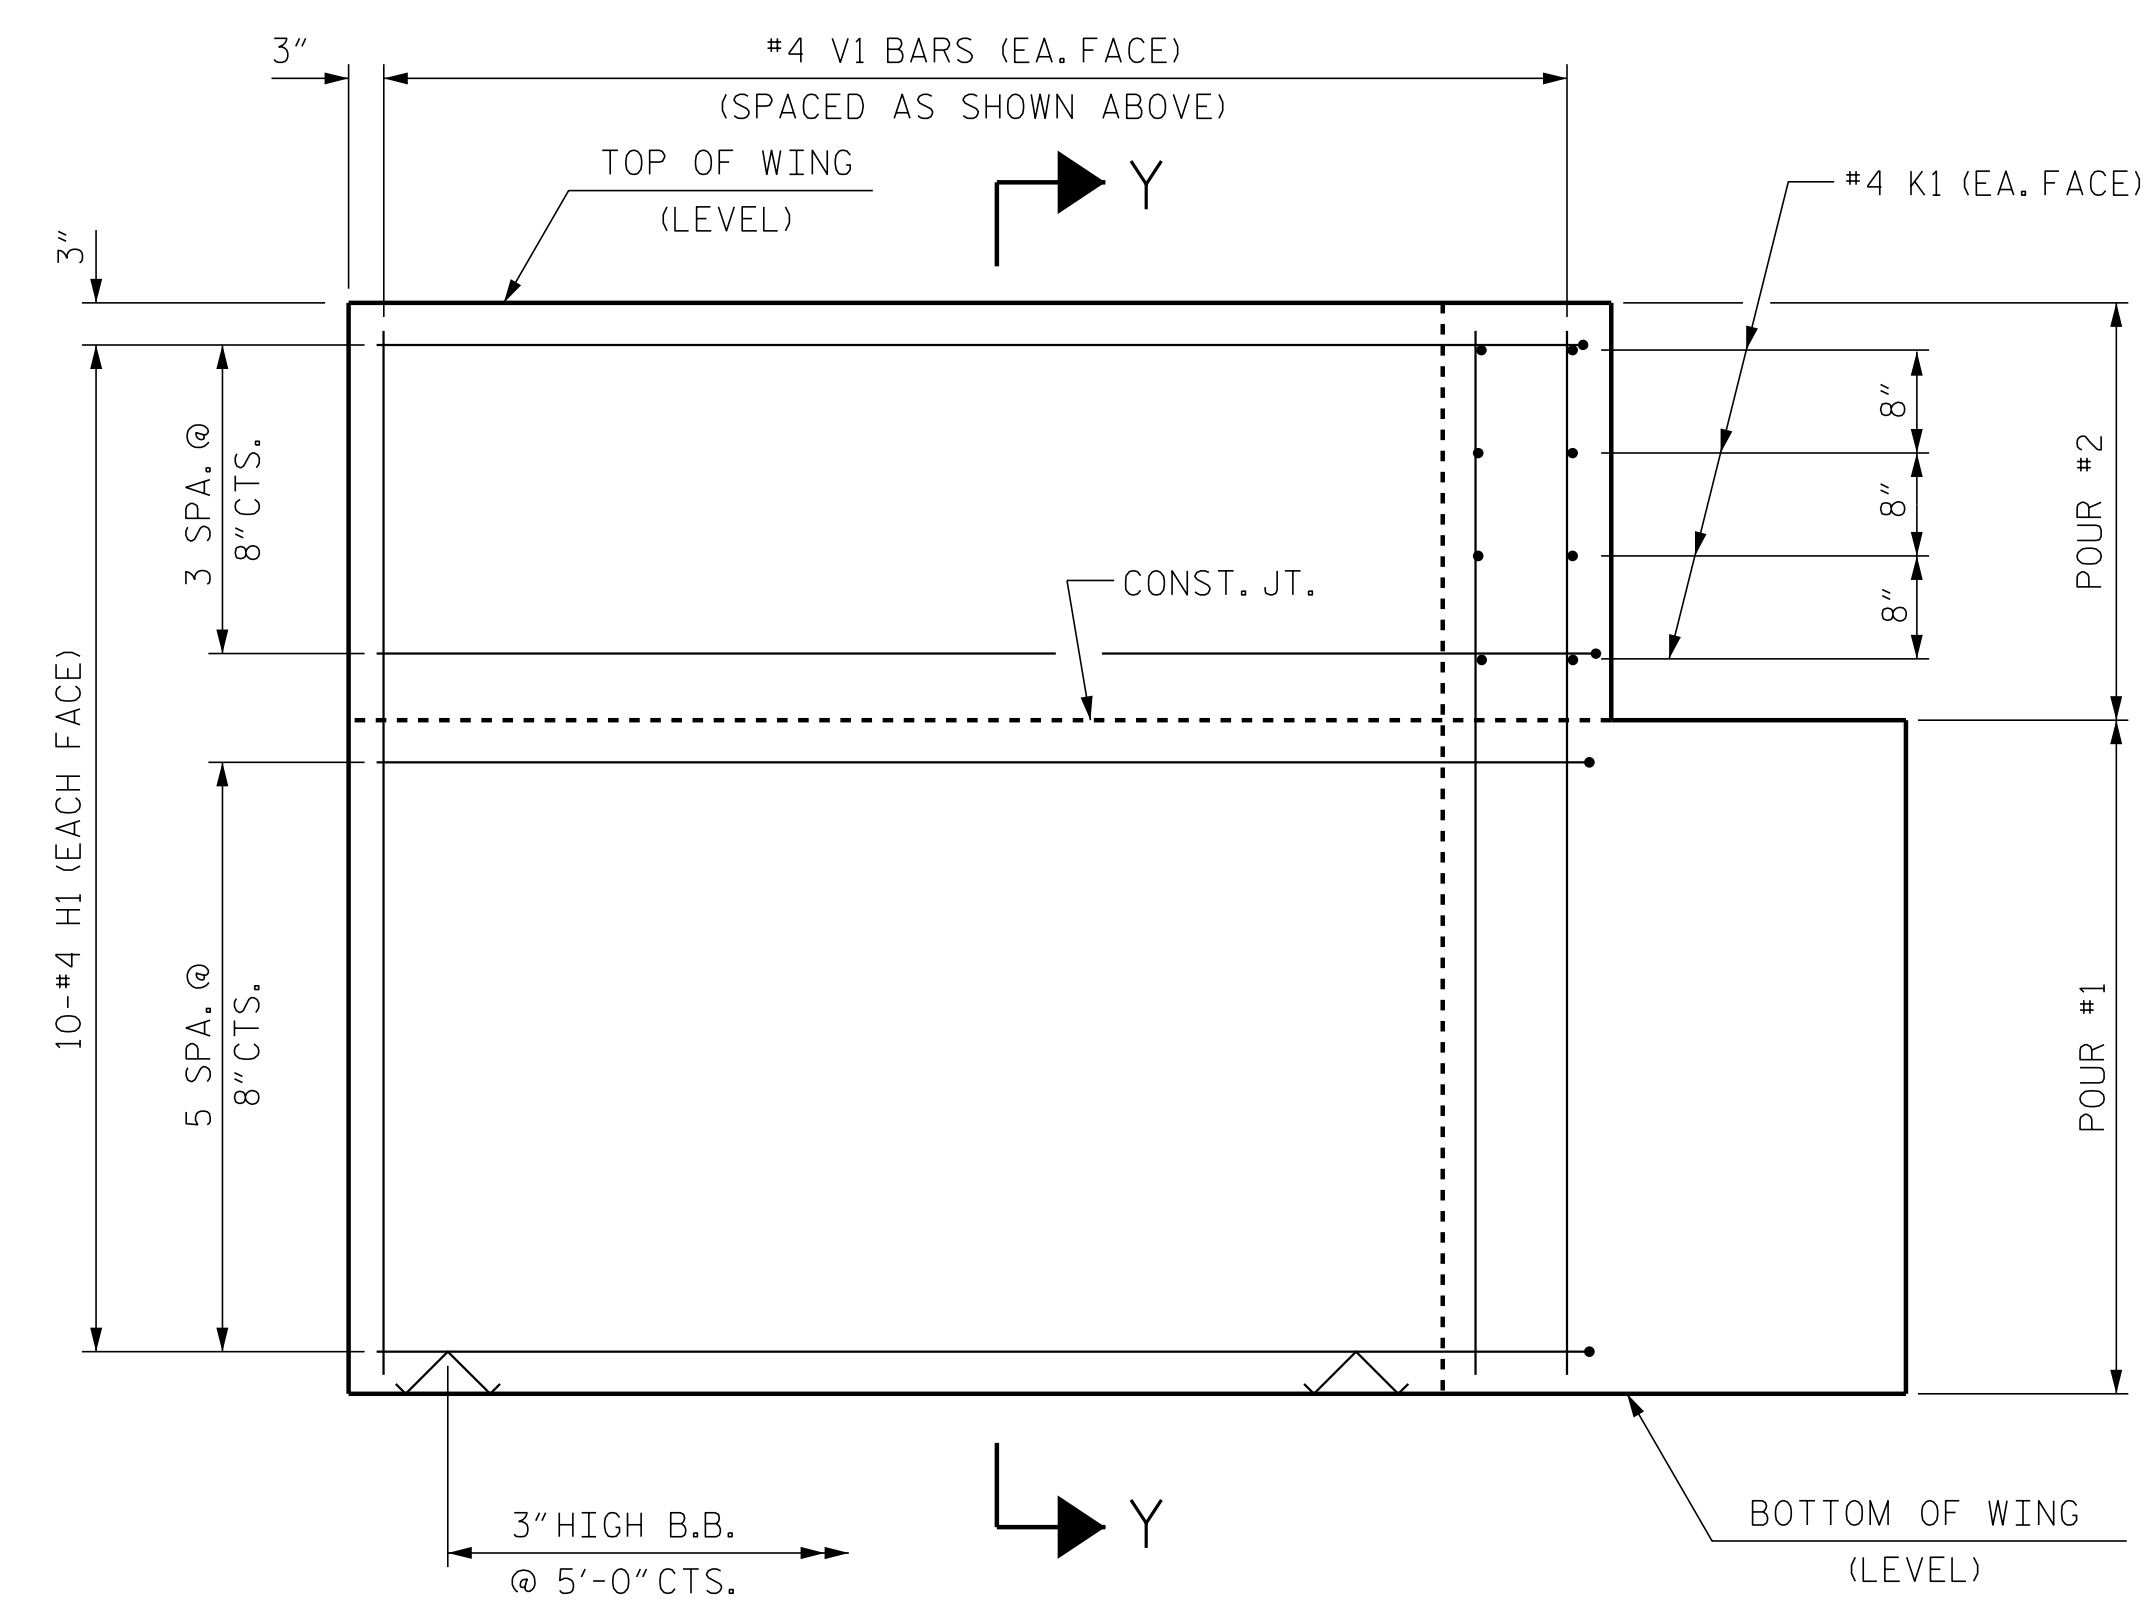

ELEVATION OF WING (W2)

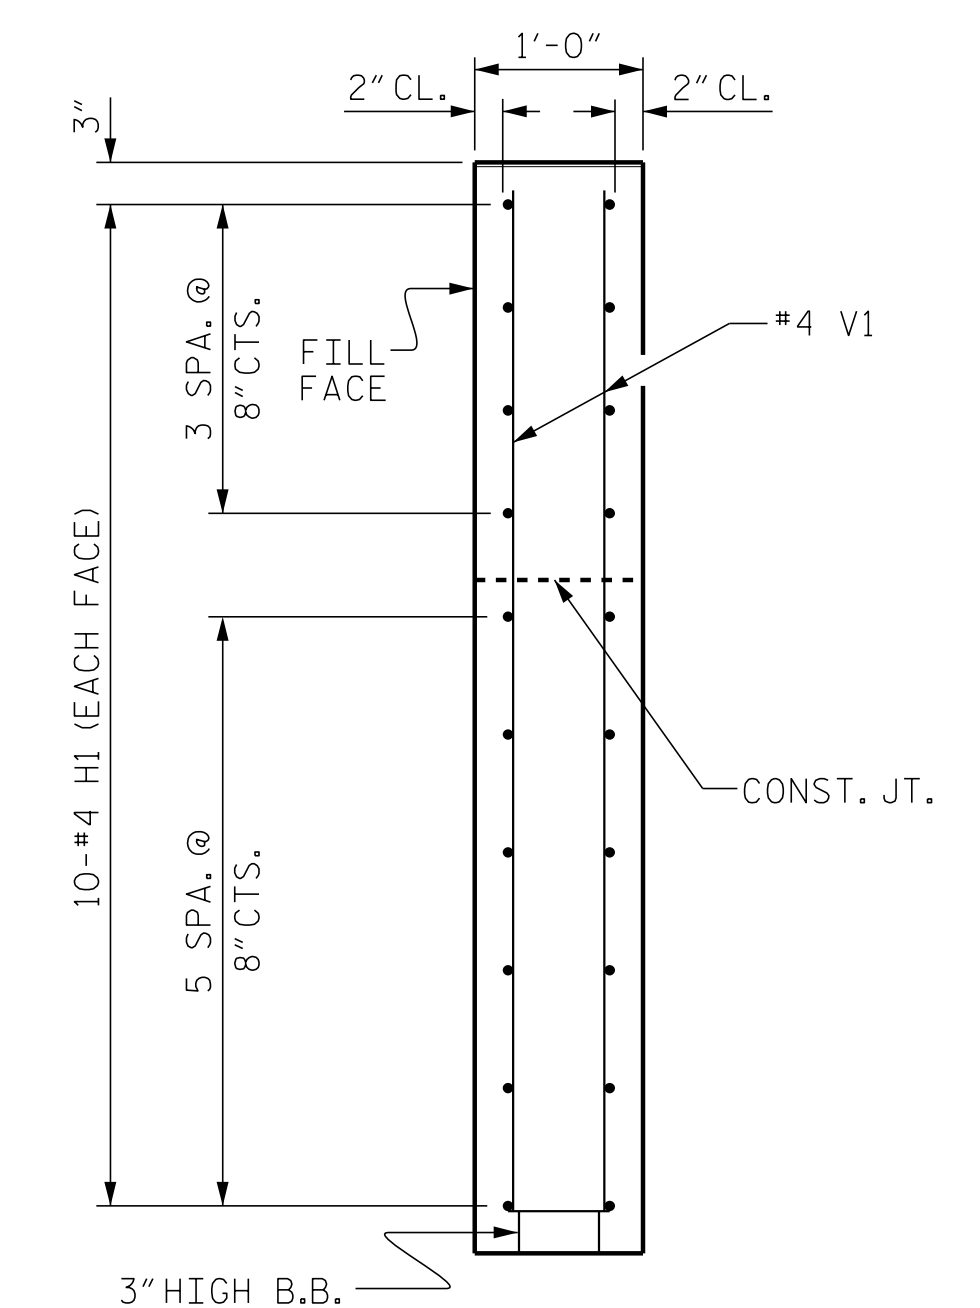

SECTION Y-Y

PROJECT NO. BR-0122
 SAMPSON COUNTY
 STATION: 16+08.00 -L-
 SHEET 3 OF 4

WING DETAILS

ASSEMBLED BY : J. PENDERGRAFT	DATE : 2-19
CHECKED BY : J. DILWORTH	DATE : 4-19
DRAWN BY : WJH 12/II	REV. 4/15
CHECKED BY : AAC 12/II	MAA/TMG

DOCUMENT NOT CONSIDERED FINAL
 UNLESS ALL SIGNATURES COMPLETED

ENGINEER OF RECORD
 1/15/2020

 John Arthur Dilworth
 WETHERILL ENGINEERING

STATE OF NORTH CAROLINA
 DEPARTMENT OF TRANSPORTATION
 RALEIGH

SUBSTRUCTURE
 END BENT
 WING DETAILS

REVISIONS					
NO.	BY:	DATE:	NO.	BY:	DATE:
1			3		
2			4		

SHEET NO. S-10
 TOTAL SHEETS 13

P:\2019\19109\01_BR-0122_Structures\DWG\BR0122-SMJ_EB.dgn
 10/7/2019 1:57:51 PM