







6/23/16

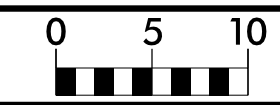

PROJ. REFERENCE NO.
BR-0126

SHEET NO.
X-5

150 140 130 120 110 100 90 80 70 60 50 40 30 20 10 0 10 20 30 40 50 60 70 80 90 100 110 120 130 140 150

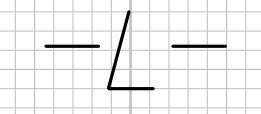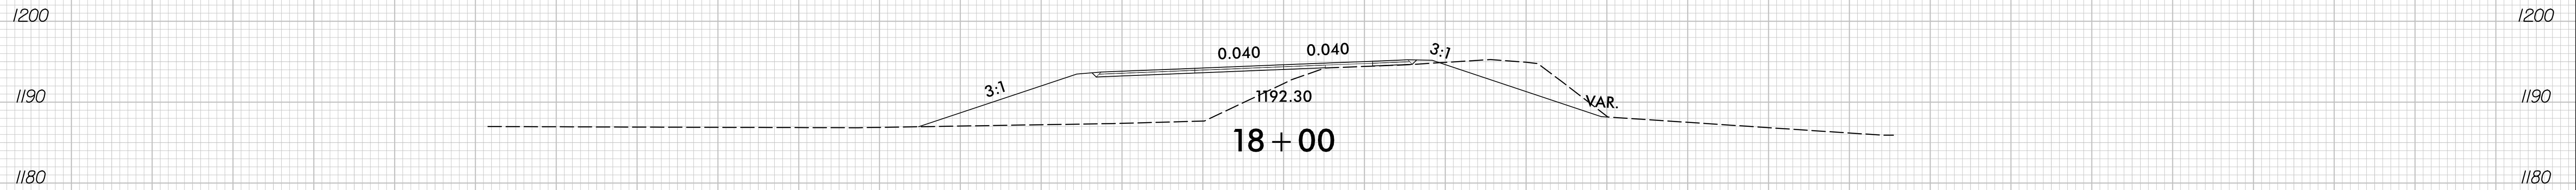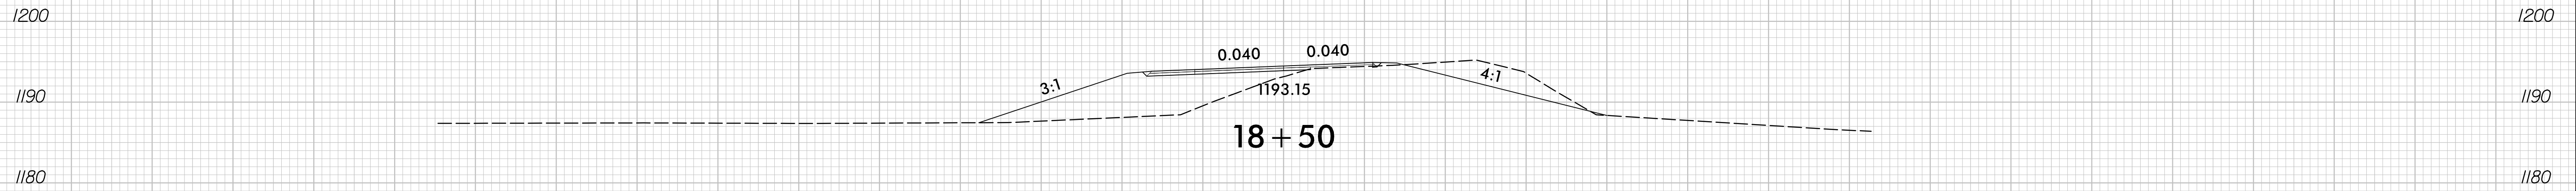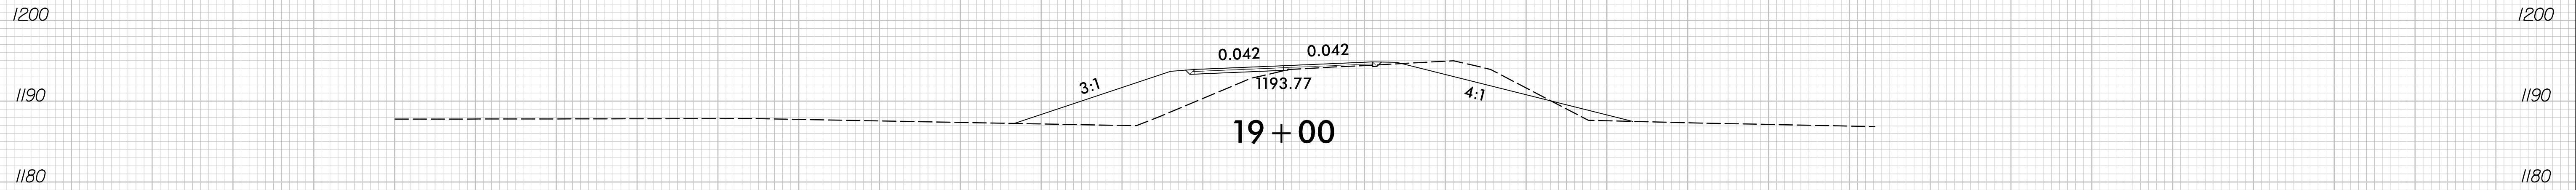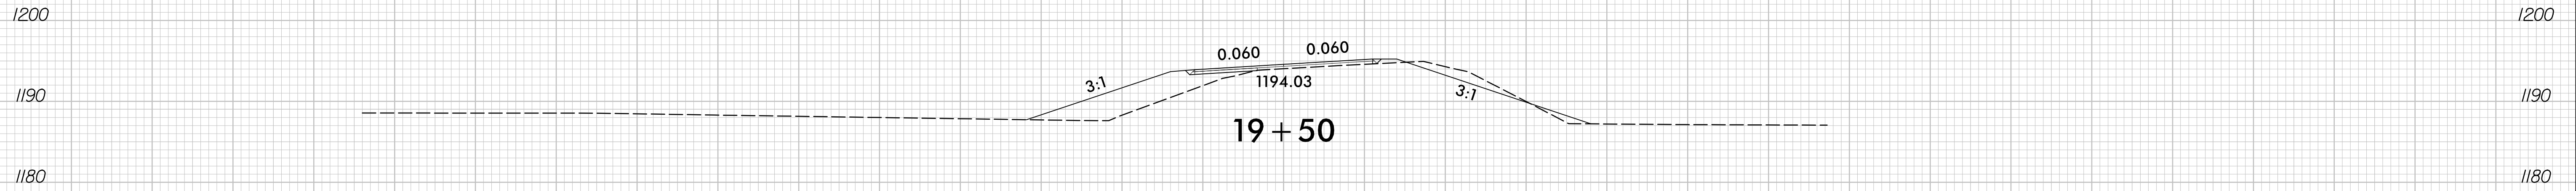

150 140 130 120 110 100 90 80 70 60 50 40 30 20 10 0 10 20 30 40 50 60 70 80 90 100 110 120 130 140 150

4/23/2020
R:\Roadway\CorridorModeling\BR0126.RDY_XPL.dgn
Plain