


**STAGE 2B**

LOOKING UPSTATION

1. CONSTRUCT RIGHT PORTION OF PROPOSED BRIDGE.

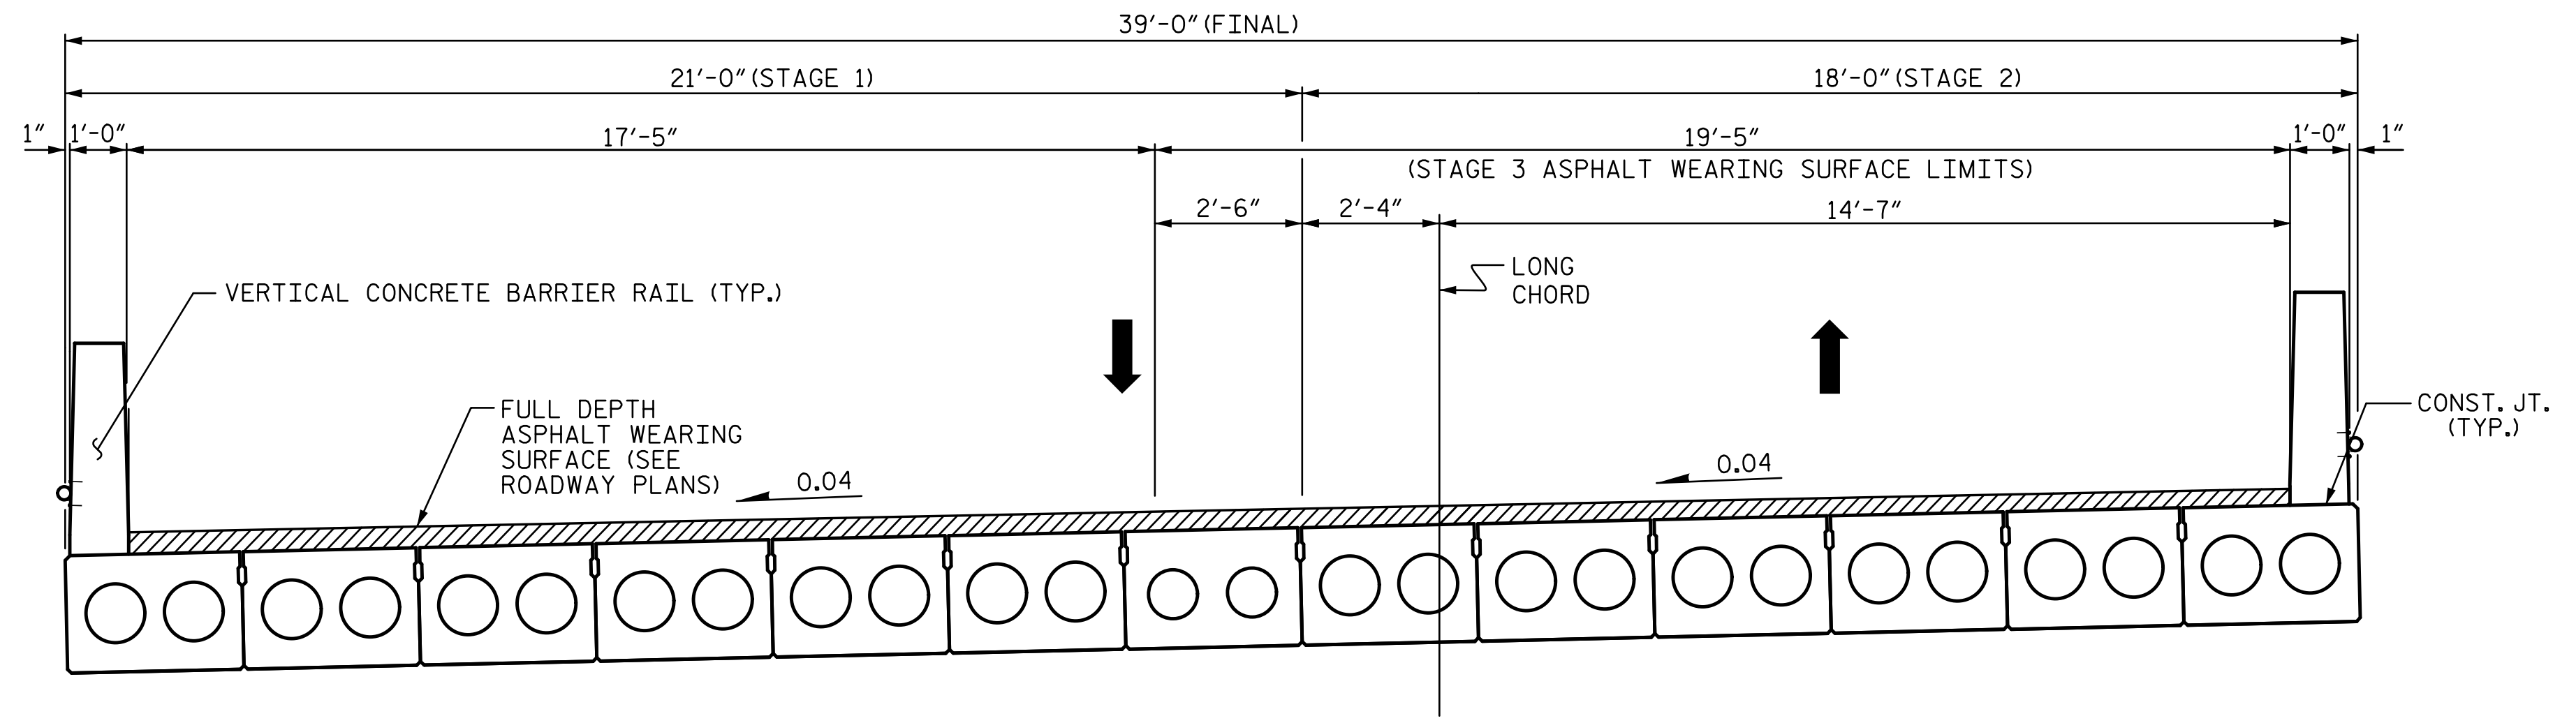

**STAGE 3**


LOOKING UPSTATION

1. REMOVE PORTABLE CONCRETE BARRIER.
2. PAVE FULL DEPTH ASPHALT WEARING SURFACE TO THE LIMITS SHOWN.

R:\Structures\ustation\Finals\40L\_OIL\_BR-0126\_SMJ\_PC2\_006\_960667.dgn 10:16:05 AM 5/14/2020 Jones

PROJECT NO. BR-0126  
WILKES COUNTY  
 STATION: 16+62.00 -L-  
 SHEET 2 OF 2

STATE OF NORTH CAROLINA DEPARTMENT OF TRANSPORTATION RALEIGH					
<b>BRIDGE STAGING PLAN</b>					
REVISIONS					SHEET NO.
NO.	BY:	DATE:	NO.	BY:	DATE:
1			3		
2			4		
					TOTAL SHEETS 23
					S-6

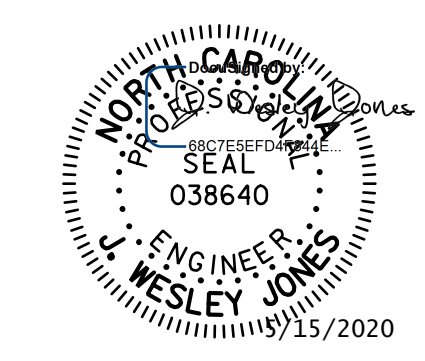

**STV** 100 YEARS  
 STV ENGINEERS, INC.  
 900 West Trade St., Suite 715  
 Charlotte, NC 28202  
 NC License Number F-0991

DOCUMENT NOT CONSIDERED  
 FINAL UNLESS ALL  
 SIGNATURES COMPLETED

DRAWN BY : LAH DATE : 10-19  
 CHECKED BY : JWJ DATE : 3-20  
 DESIGN ENGINEER OF RECORD : JWJ DATE : 5-20